


Lotto 30.

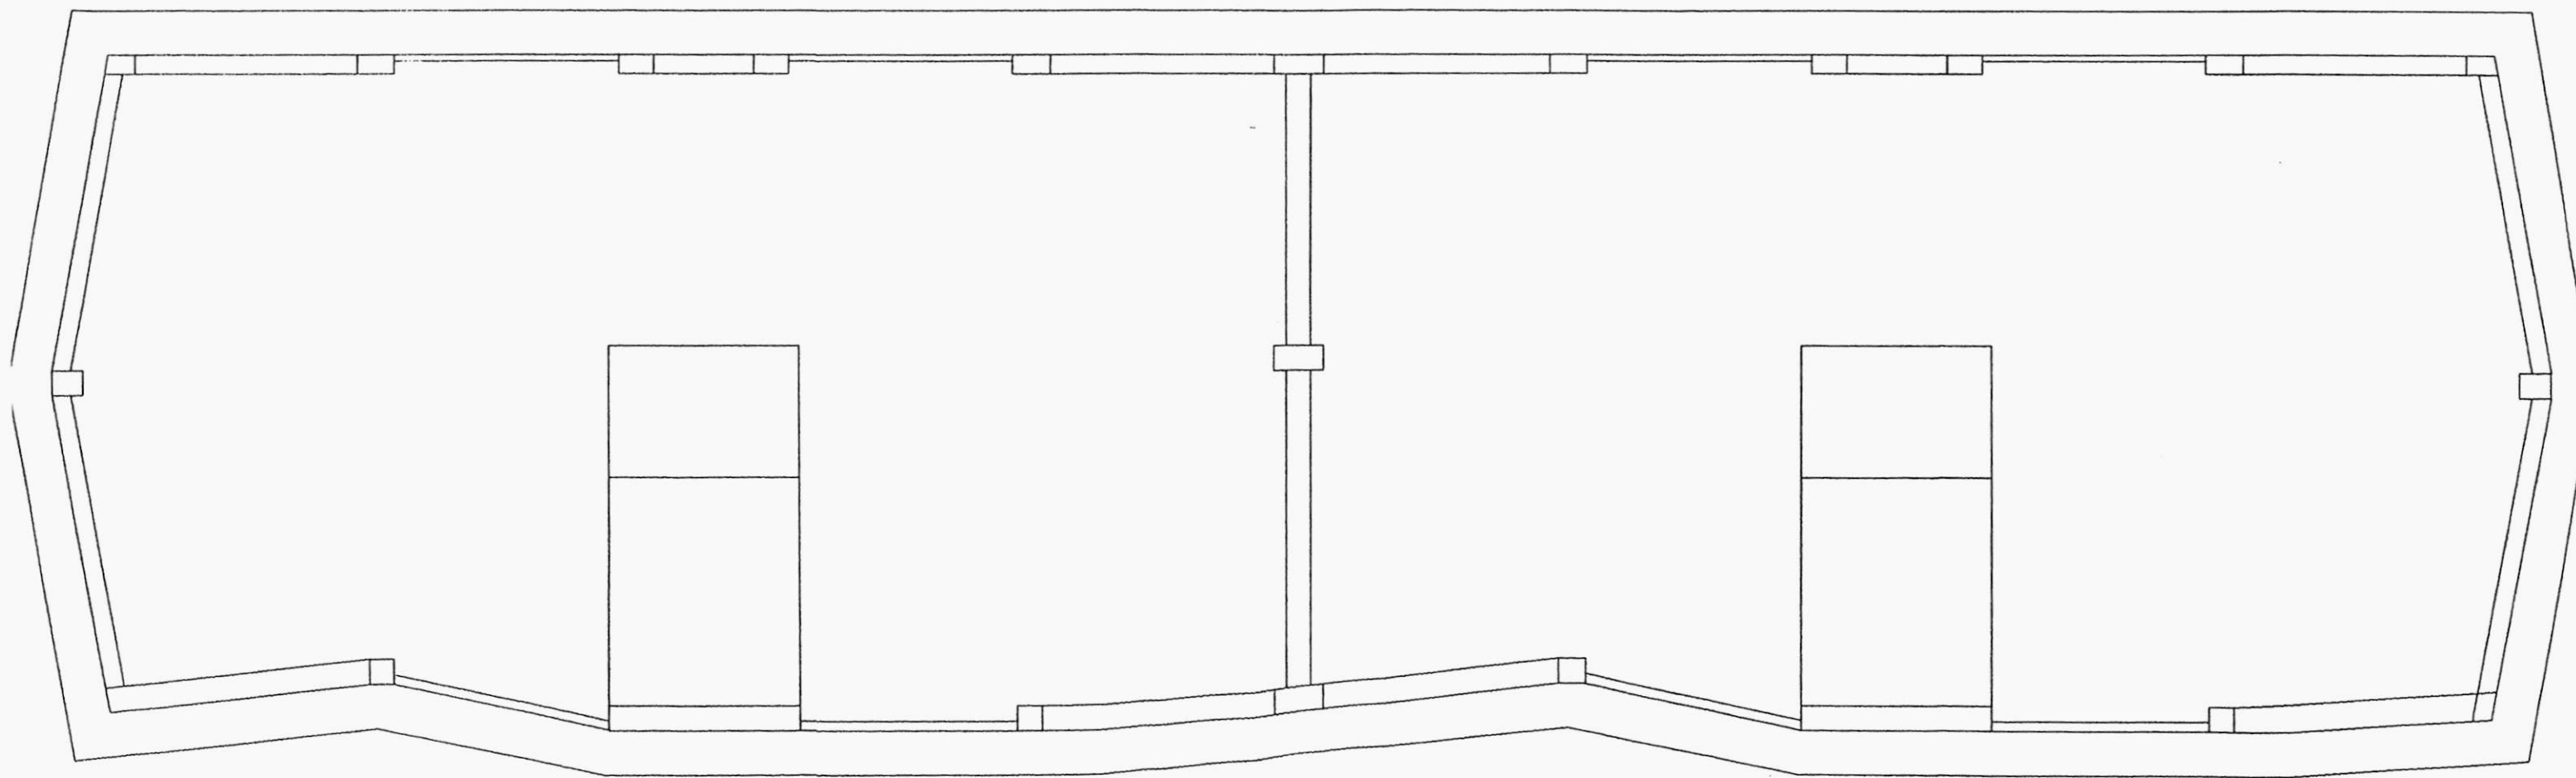

Pianta piano copertura

Camera

Soqadionno


См. также

|||

11

111

lotto 30°

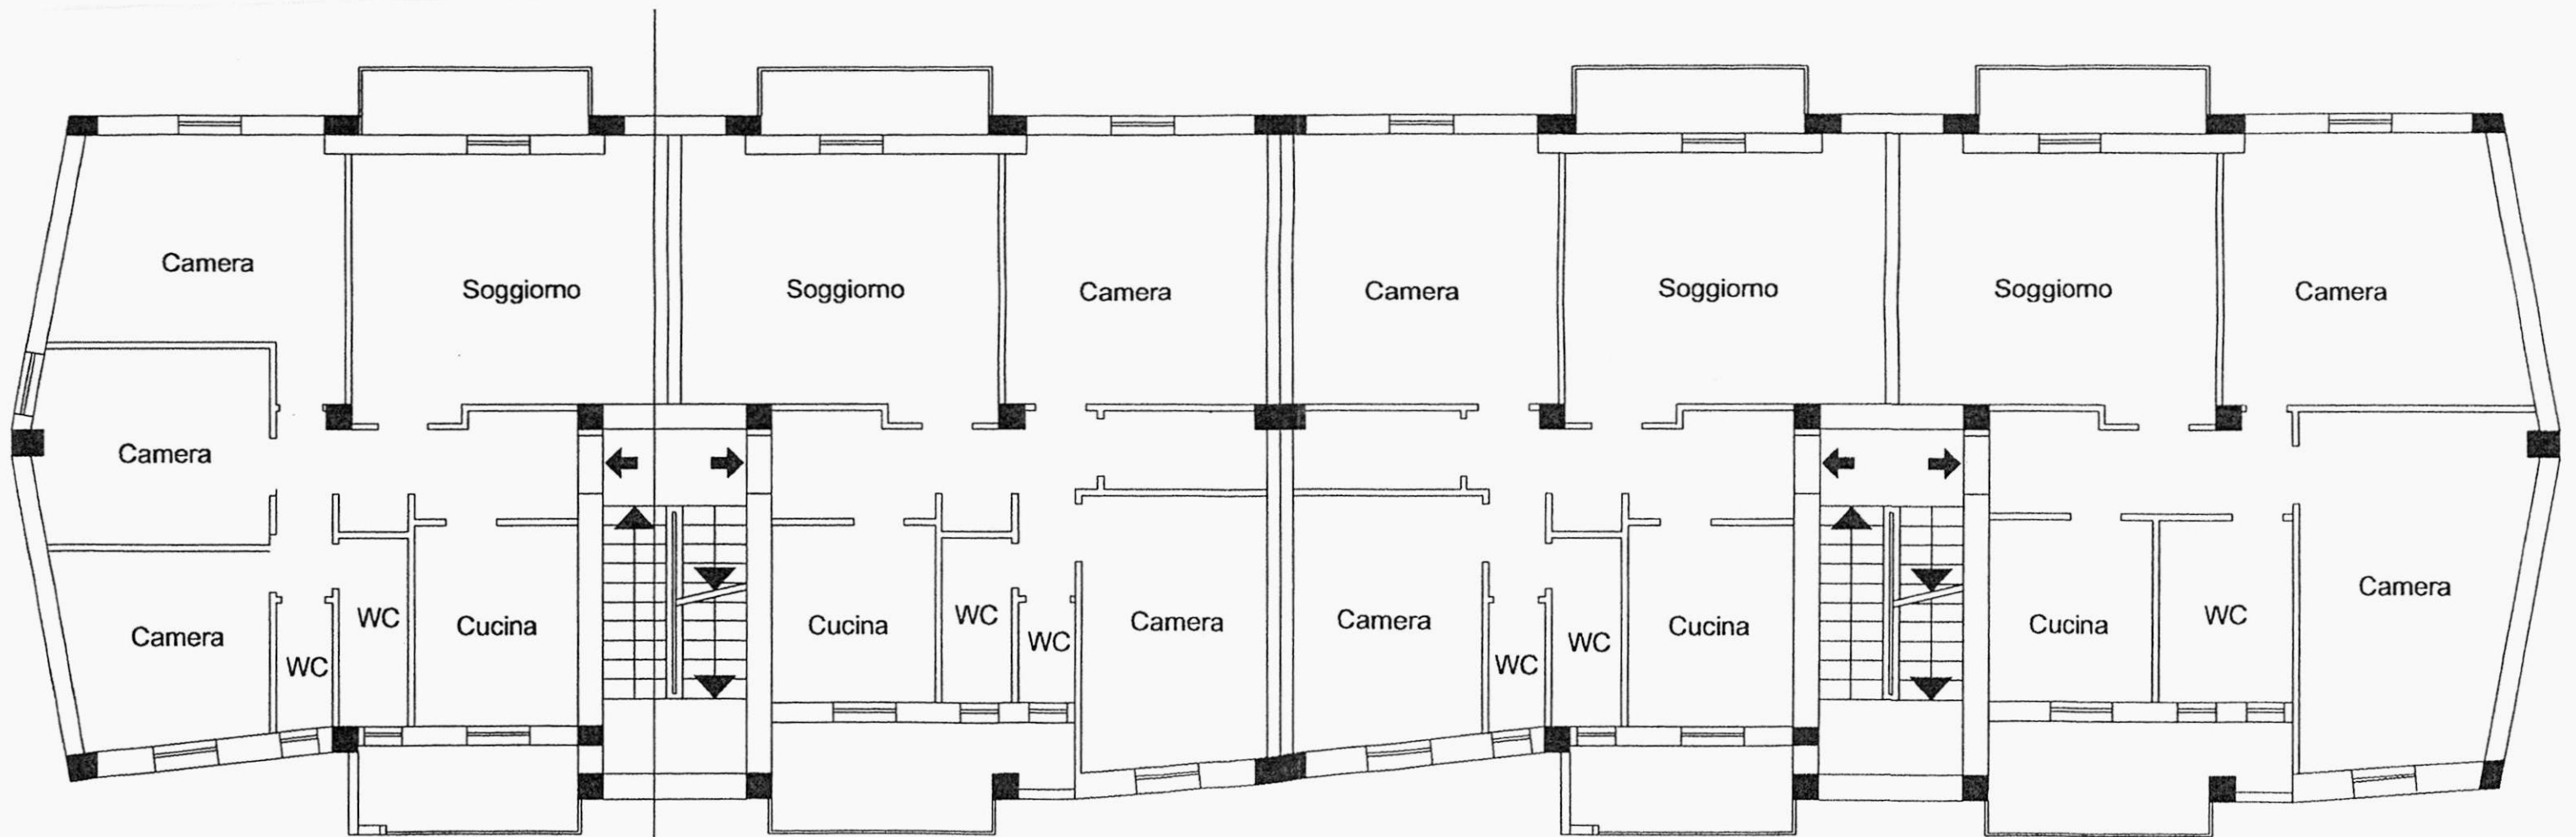

Pianta piano 1-2-3

Lotto 30'

