
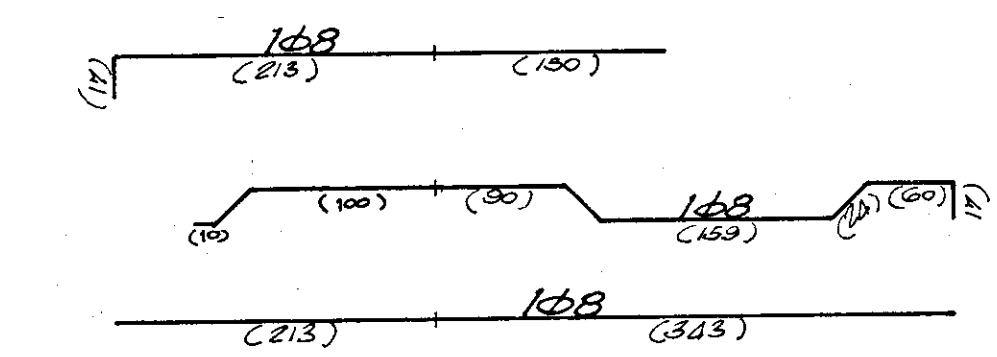


CALCESTRUZZO CLASSE 225



ACCIAIO Aq. 60+70

AD ADERENZA MIGLIORATA



zona 15

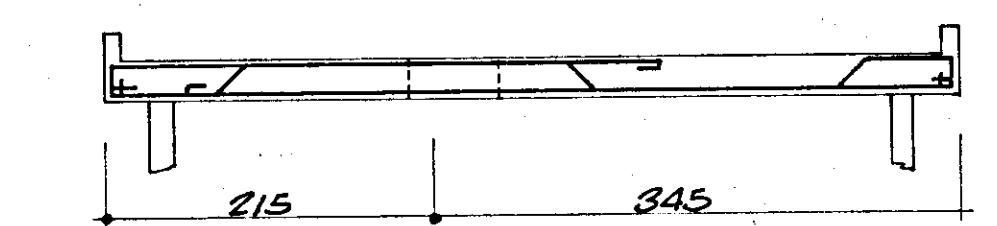



zona 16

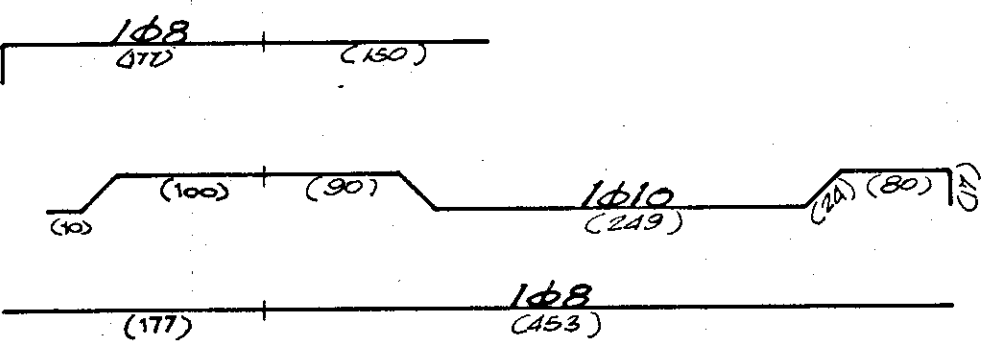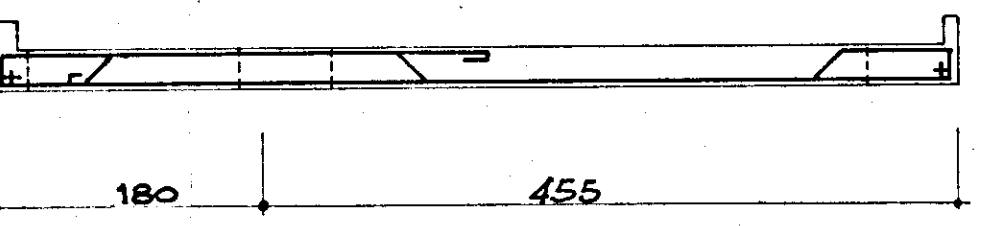



zona 17

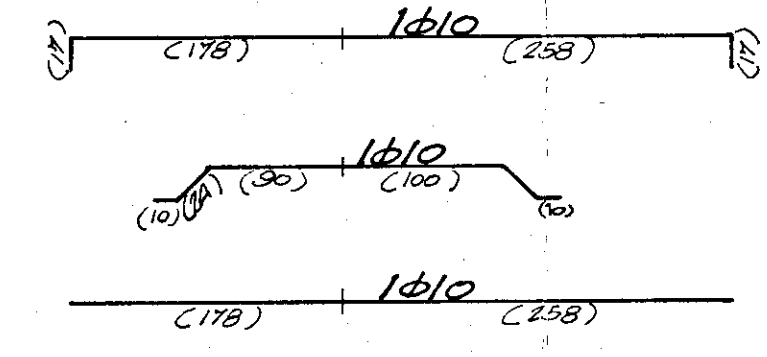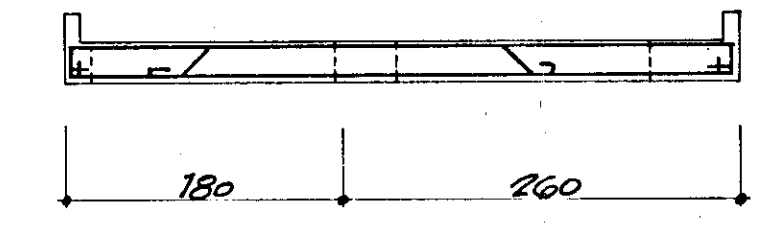



83-84 89-88 97-96

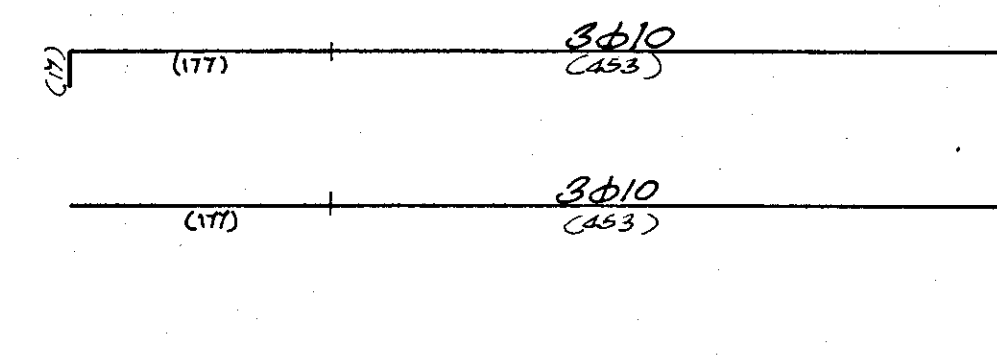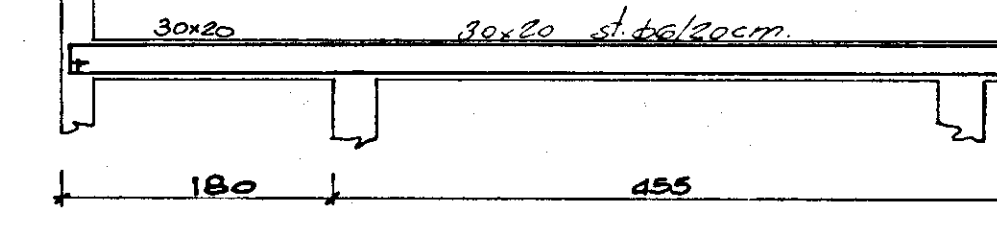



78 79

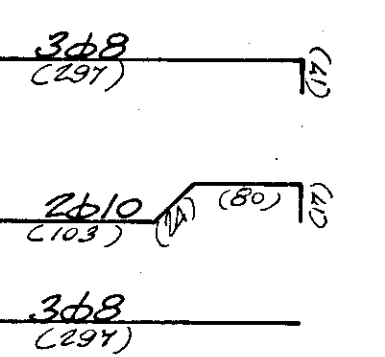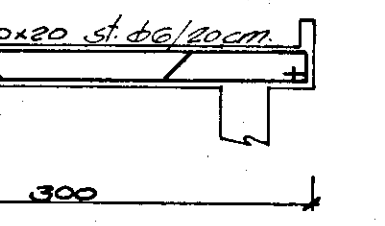



84 83

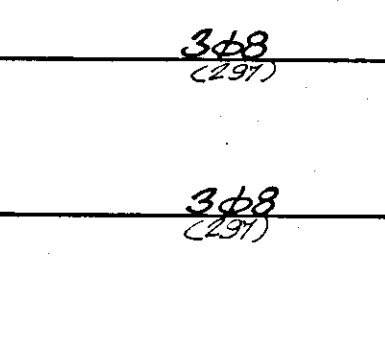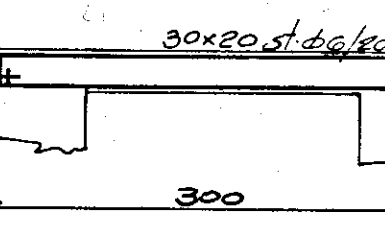



84 83

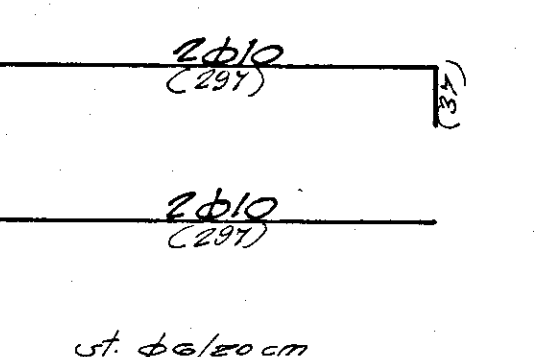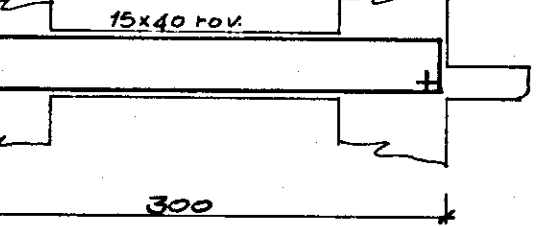



96 97

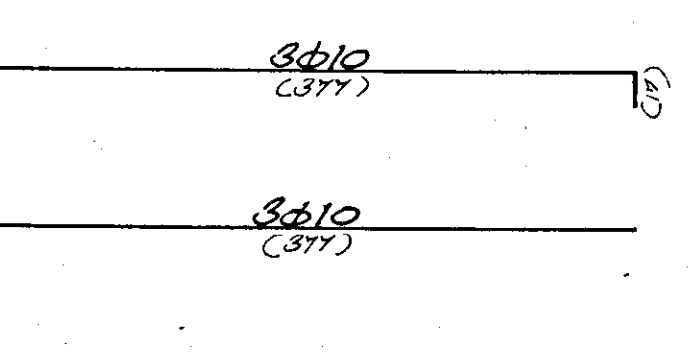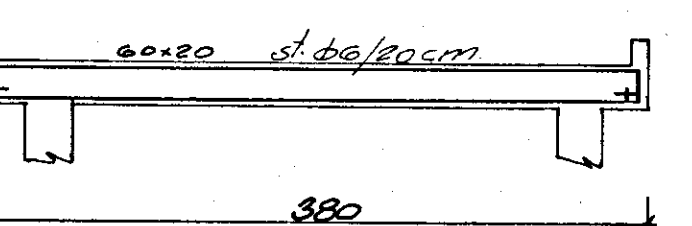



120-121 112-113 104-105

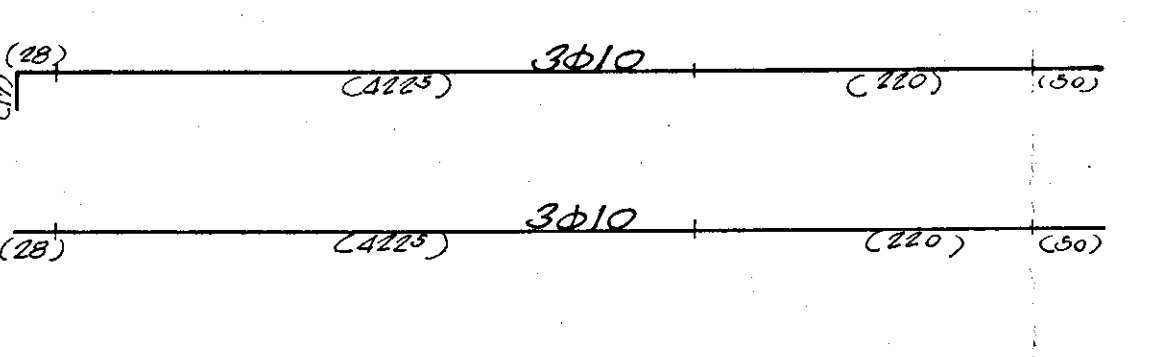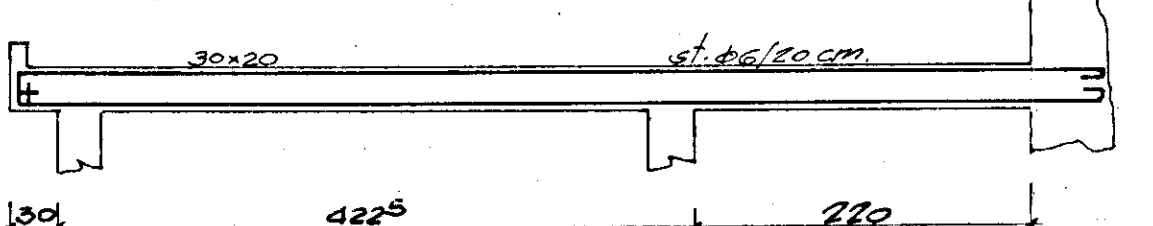


120 121

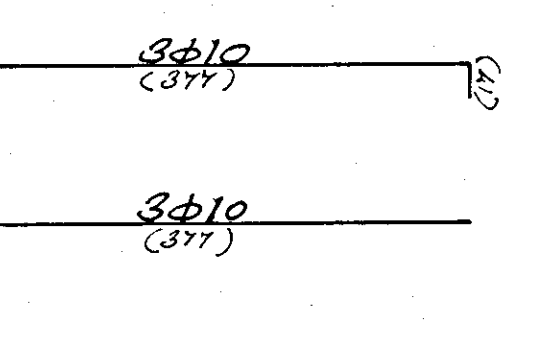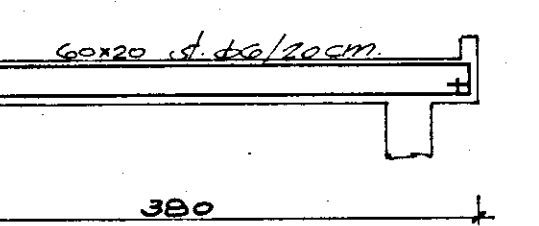



104-105

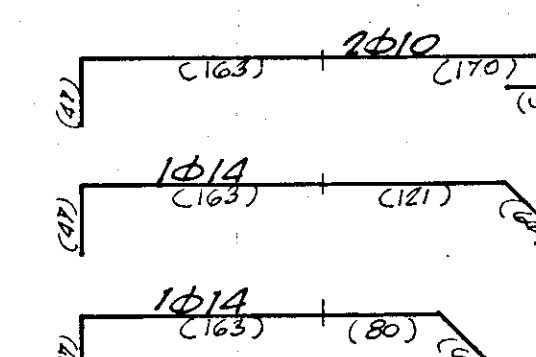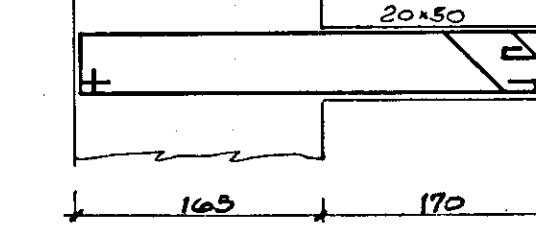



armatura aggiunta in testa ai pilastri

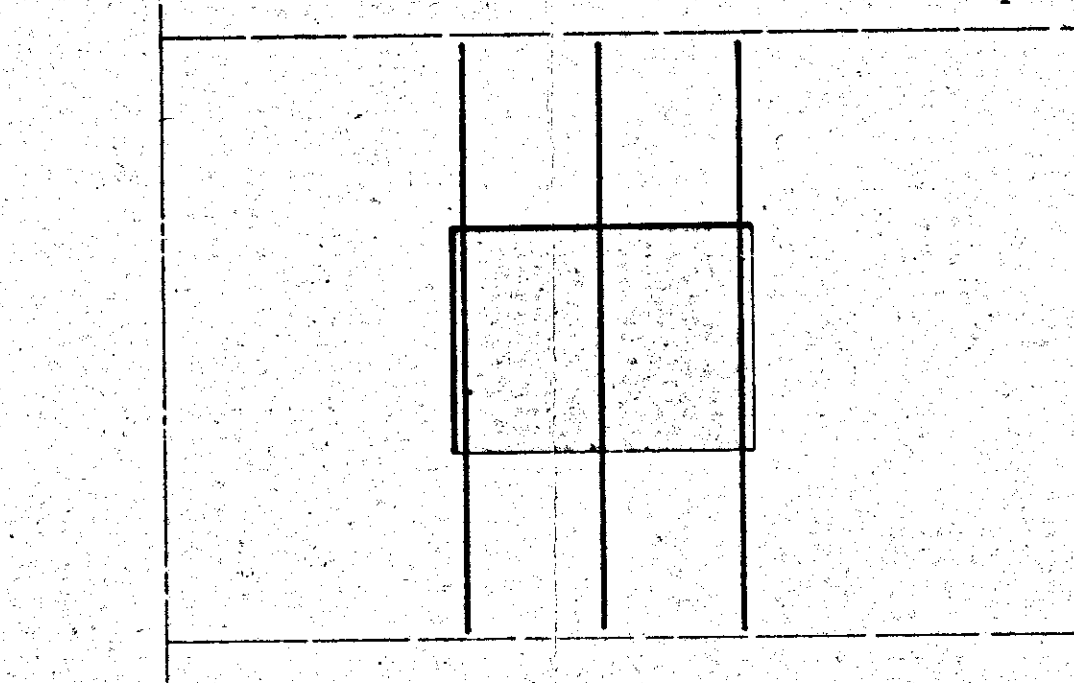



zona 20

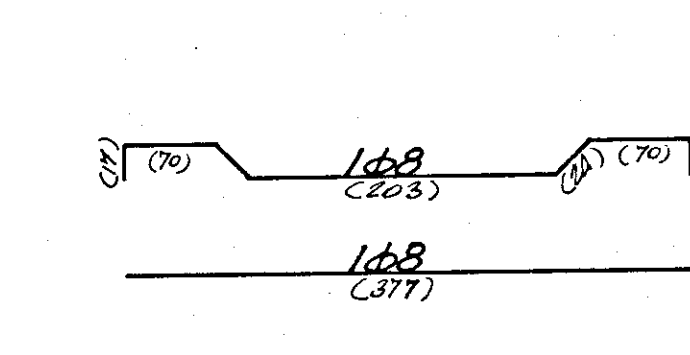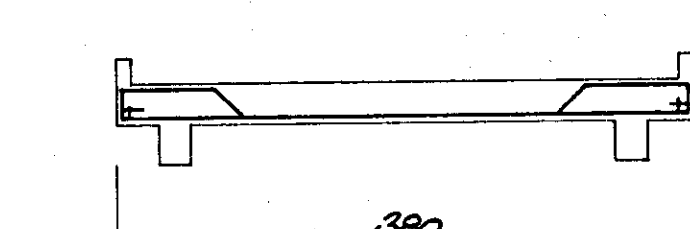



zona 19

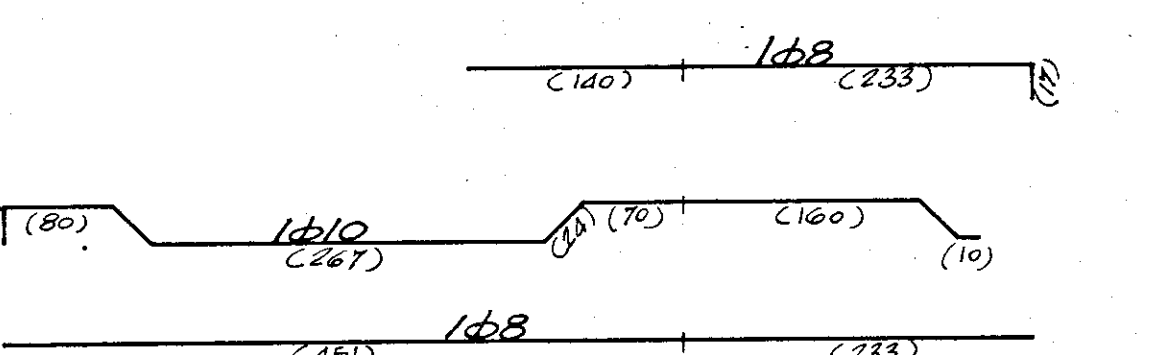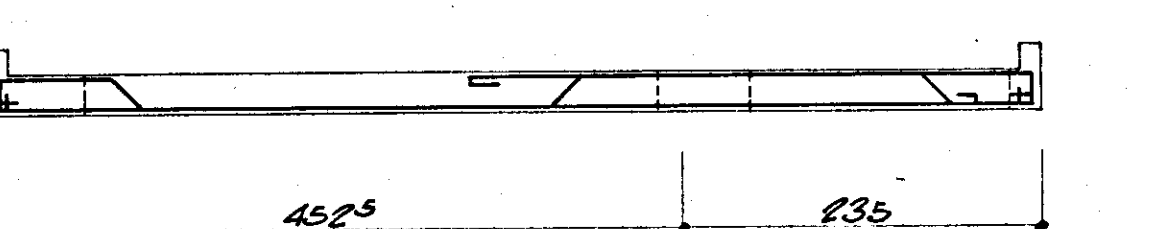



zona 18

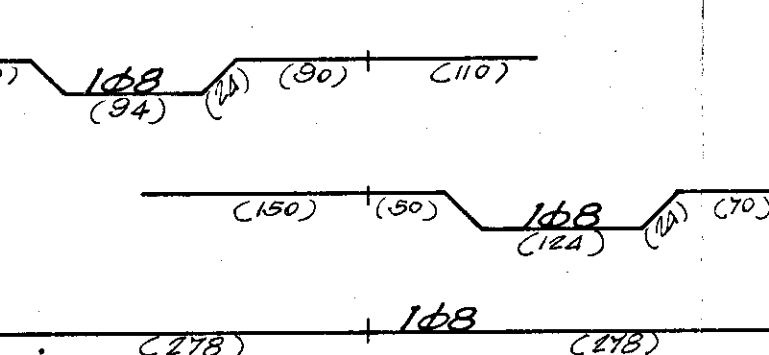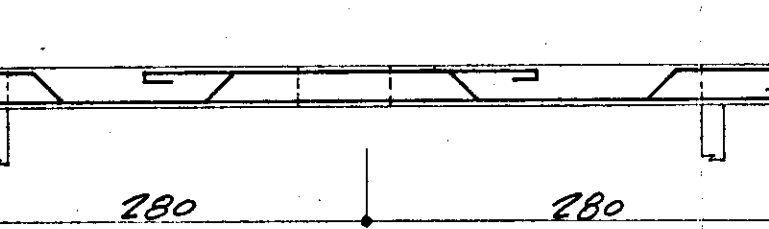




86 87 88 89 90 91

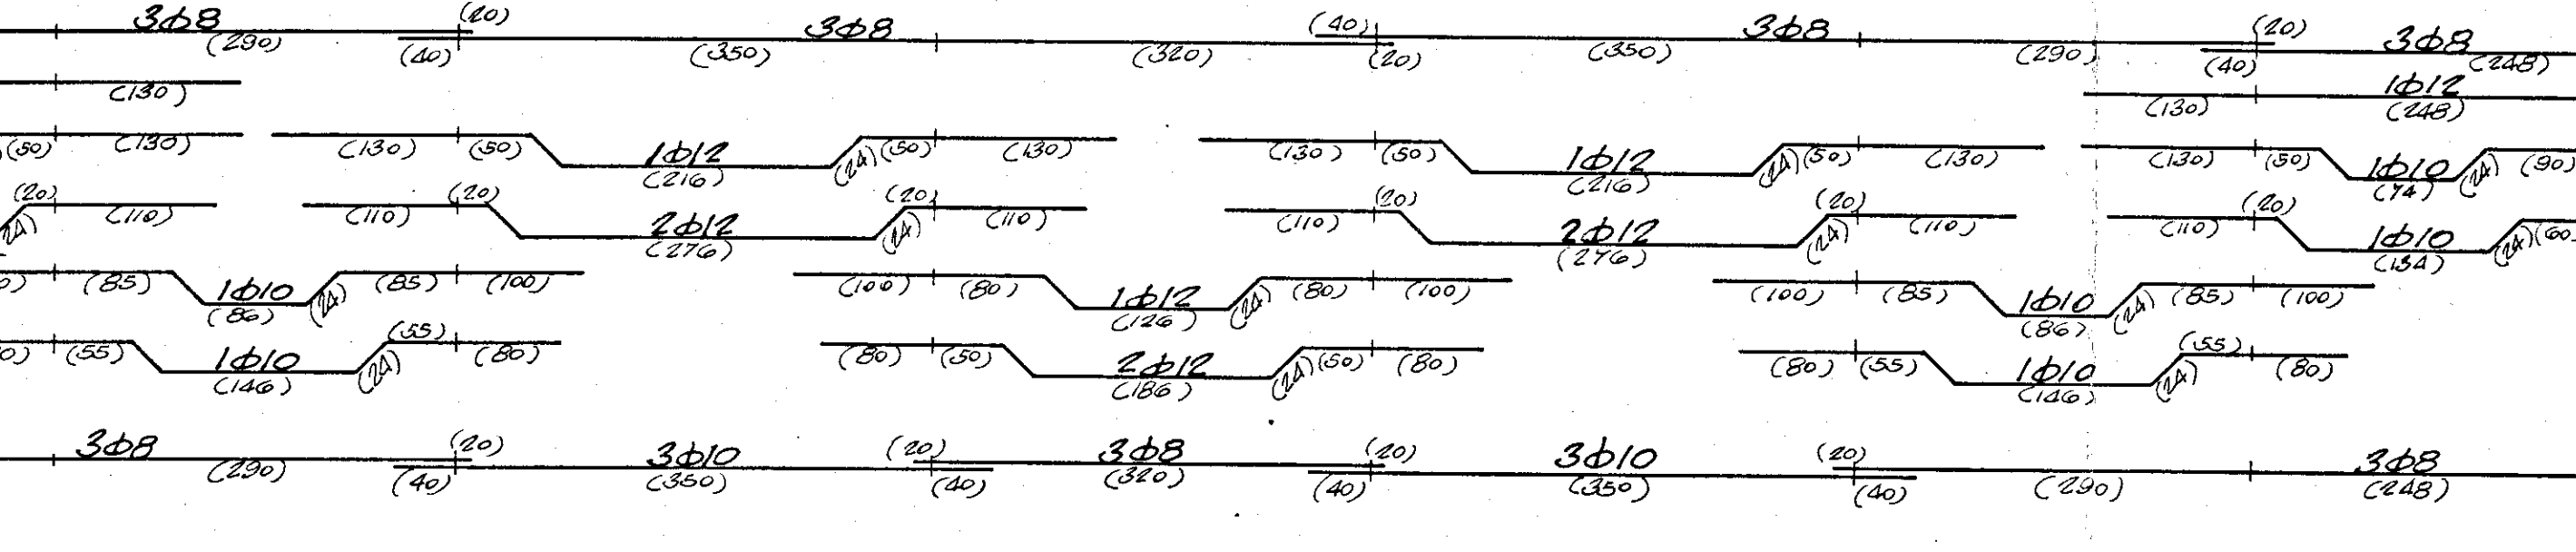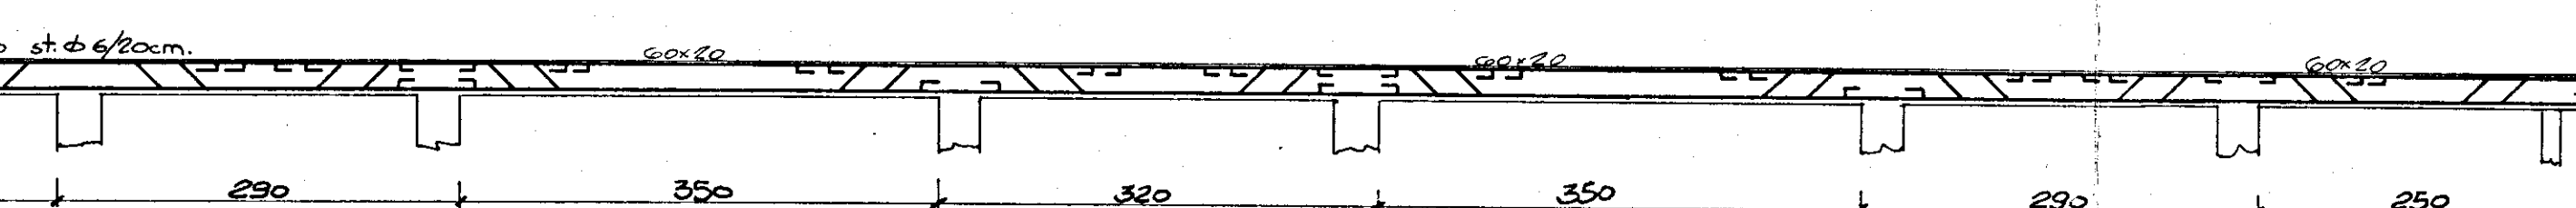

110 111 112 113 114 115

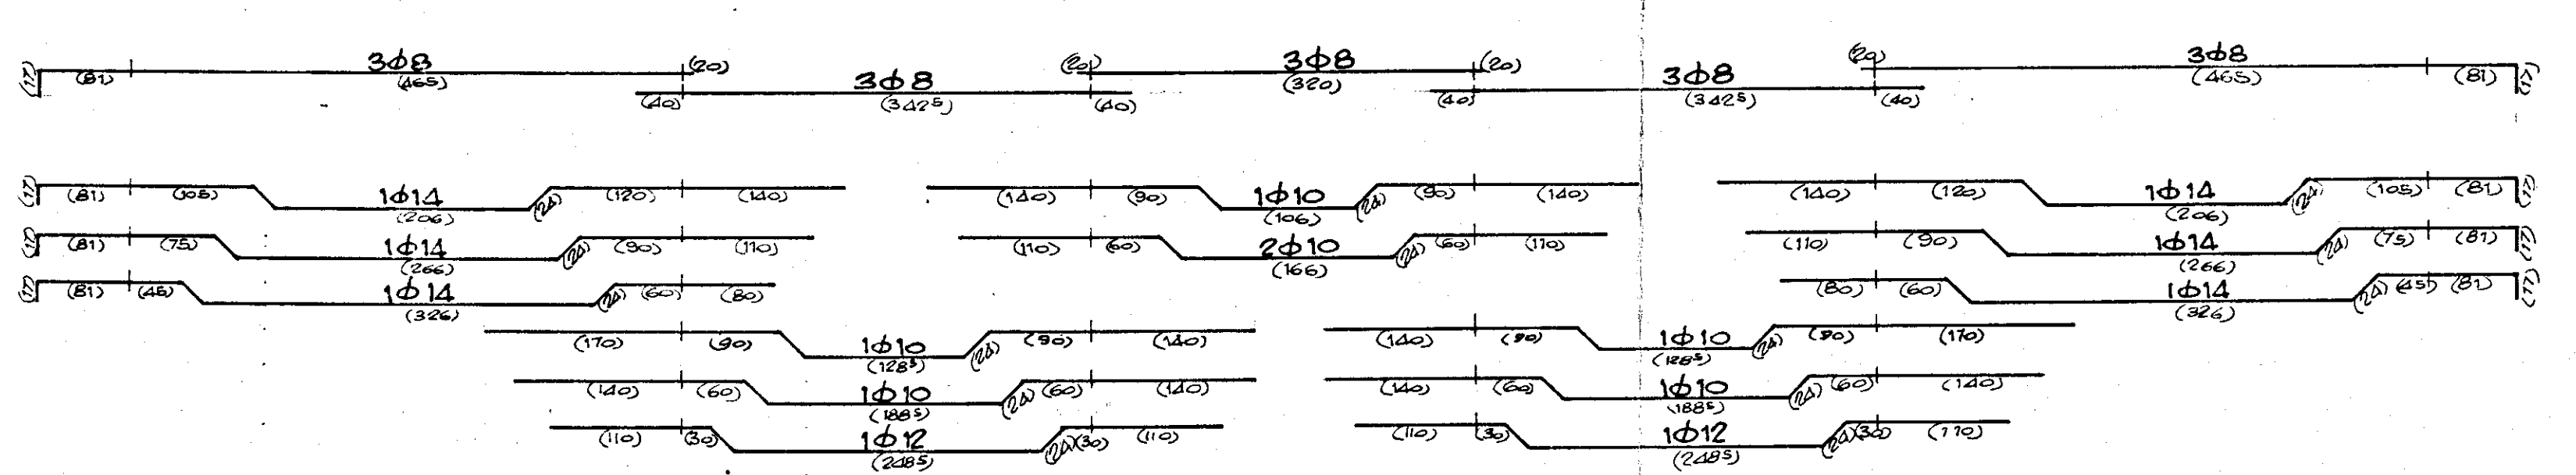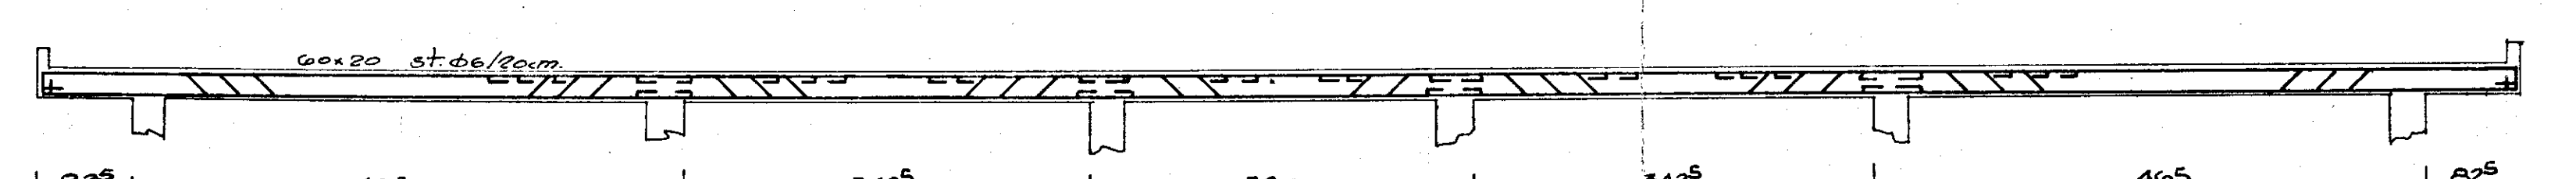

104 105

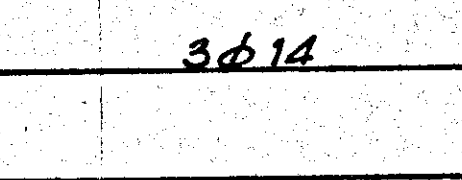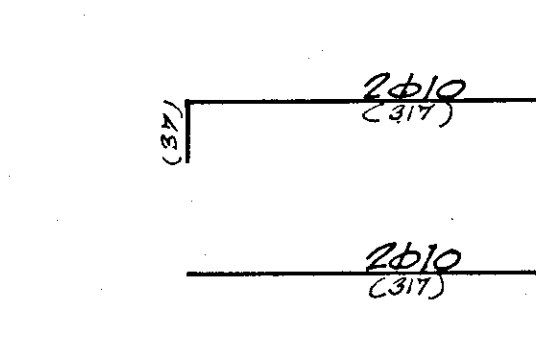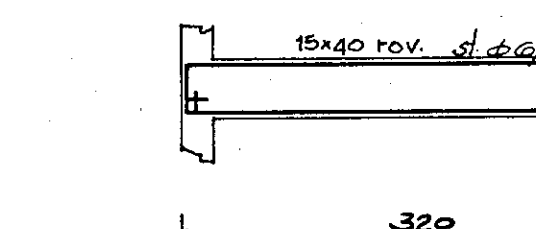

scala 1:10

GESTIONE CASE LAVORATORI (legge 14-2-1963)		Intervento N° 1312		stazione appaltante I. A. C. P.	
QUARTIERE S. ELIA BRINDISI		22s		22s	
LOTTO "A1" FABBRICATO "C2" ESECUTIVO STATICO		ARMATURA SOLAI E TRAVI CAMP. COP. TORLINI		ARCHIVIO	
EDILIZIA	Ing. Angelini	STRUTTURE - C	Ing. F. Piro	note	
EDILIZIA	Ing. M. Bolognese	IMPIANTI	Ing. P. Fabretti		
EDILIZIA	Ing. L. Lenoci	PROGRAMMAZZ	Ing. A. Maldari		
EDILIZIA	Ing. Perrelli	PROGRAMMAZZ	Ing. L. Poli		
EDILIZIA	Ing. L. Poli	PROGRAMMAZZ	Ing. E. Romanazzi		
EDILIZIA	Ar. G. Pignatelli	COORDINATORE	Ing. A. Maldari		
EDILIZIA	Ar. G. Pinto	DIREZIONE LL	I. A. C. P.		
STRUTTURE - C	Ing. F. D'Alonzo			controllo	visto