

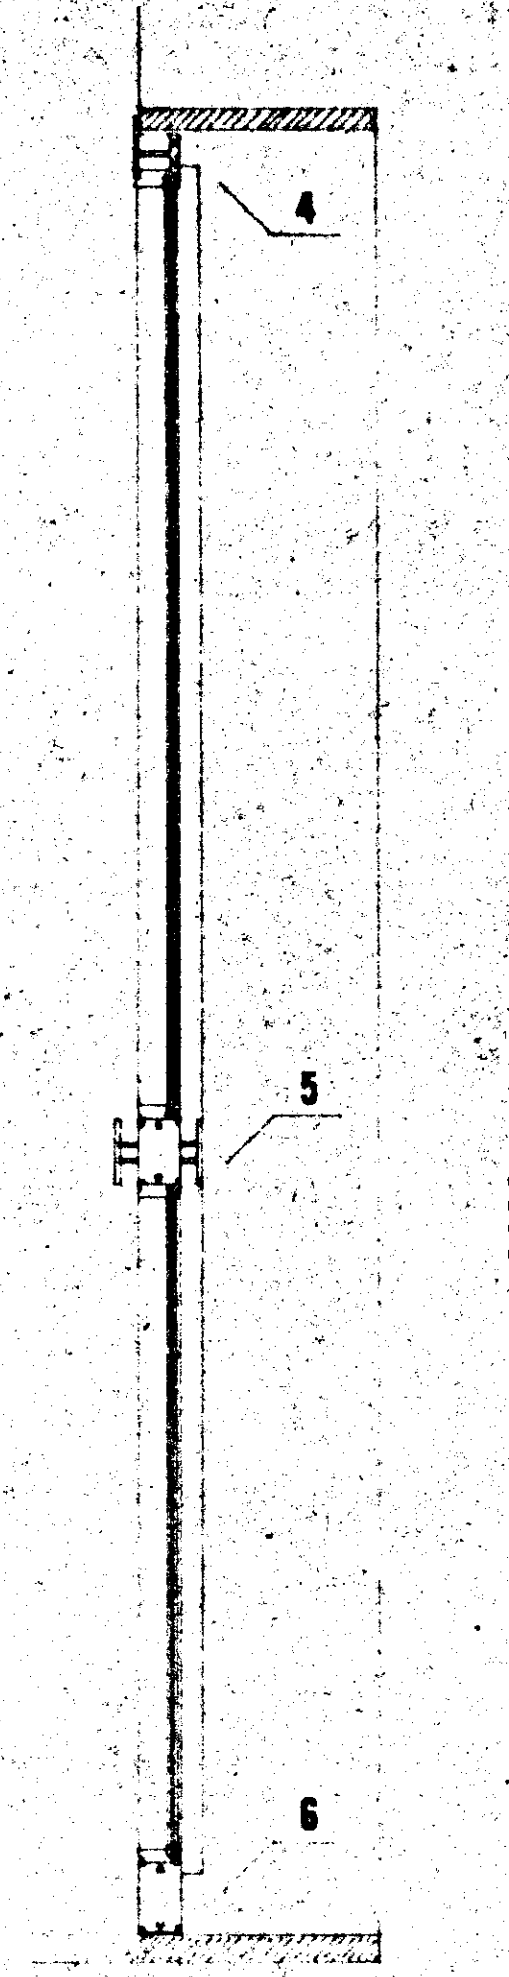
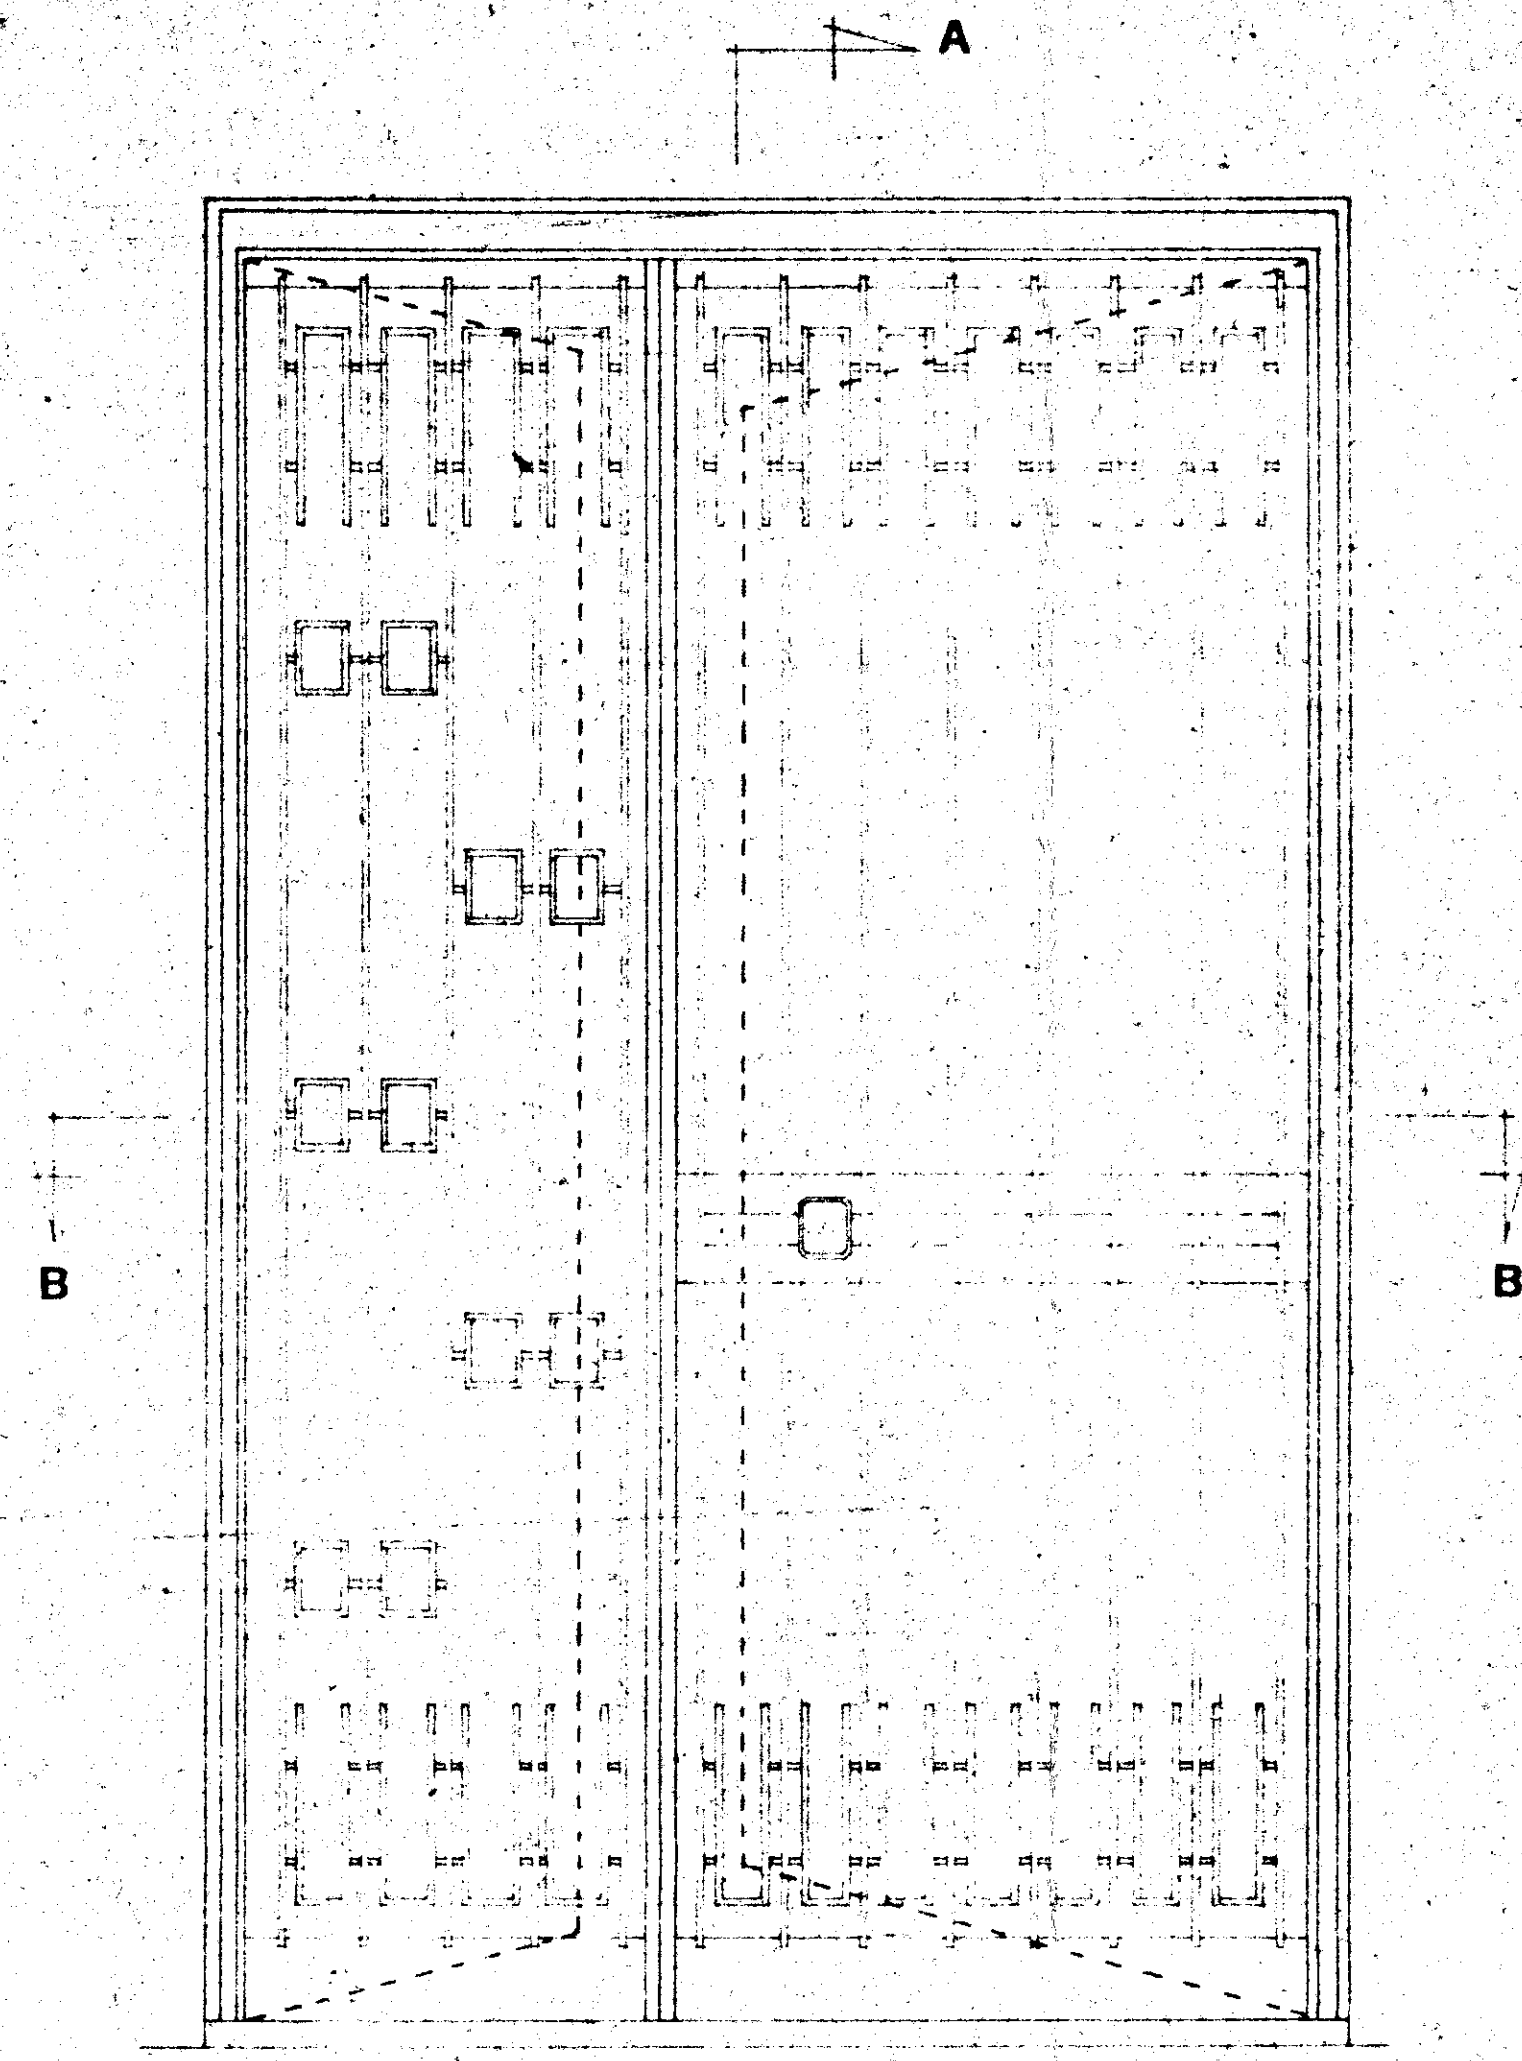


Aloggi N. = da vani 5 = vani N. =
308 . . . 6 = . . . 1848
66 . . . 7 = . . . 462
TOT. N. 374 N. 2310

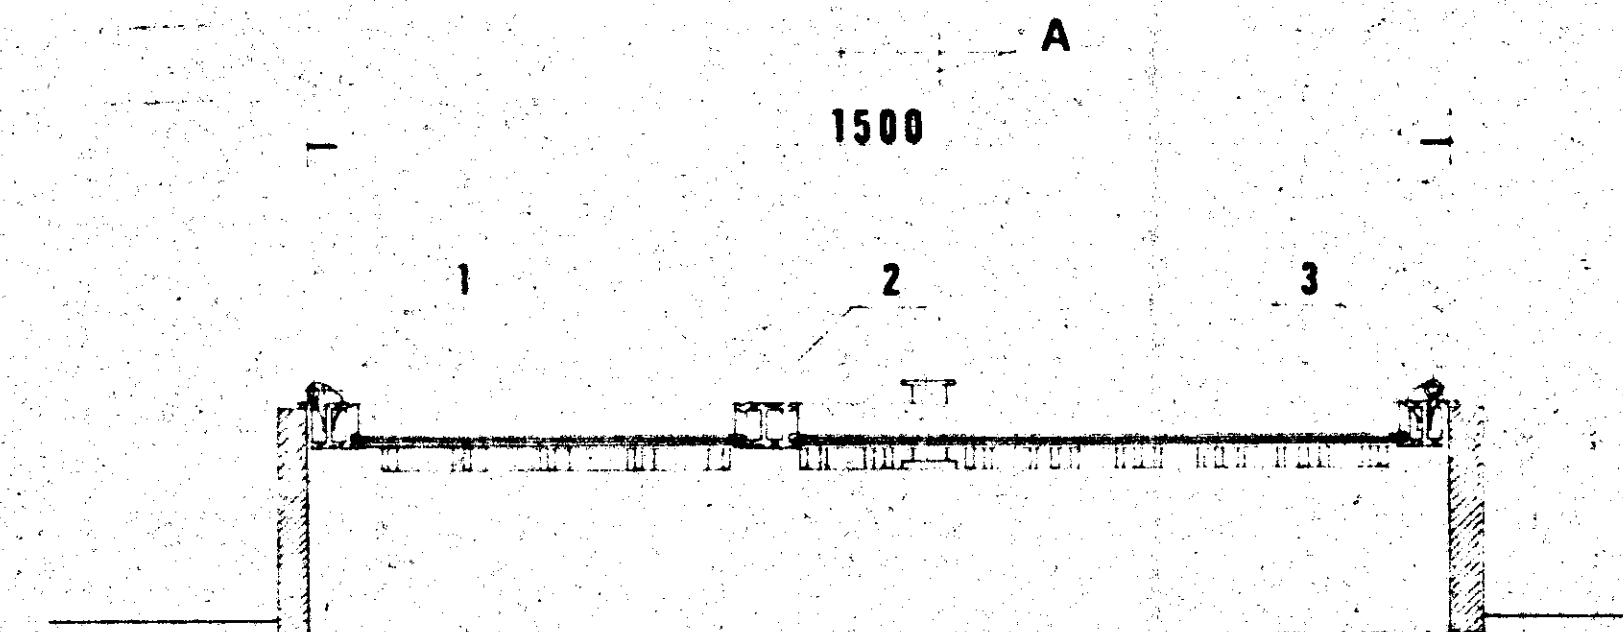

SEZIONE B-B

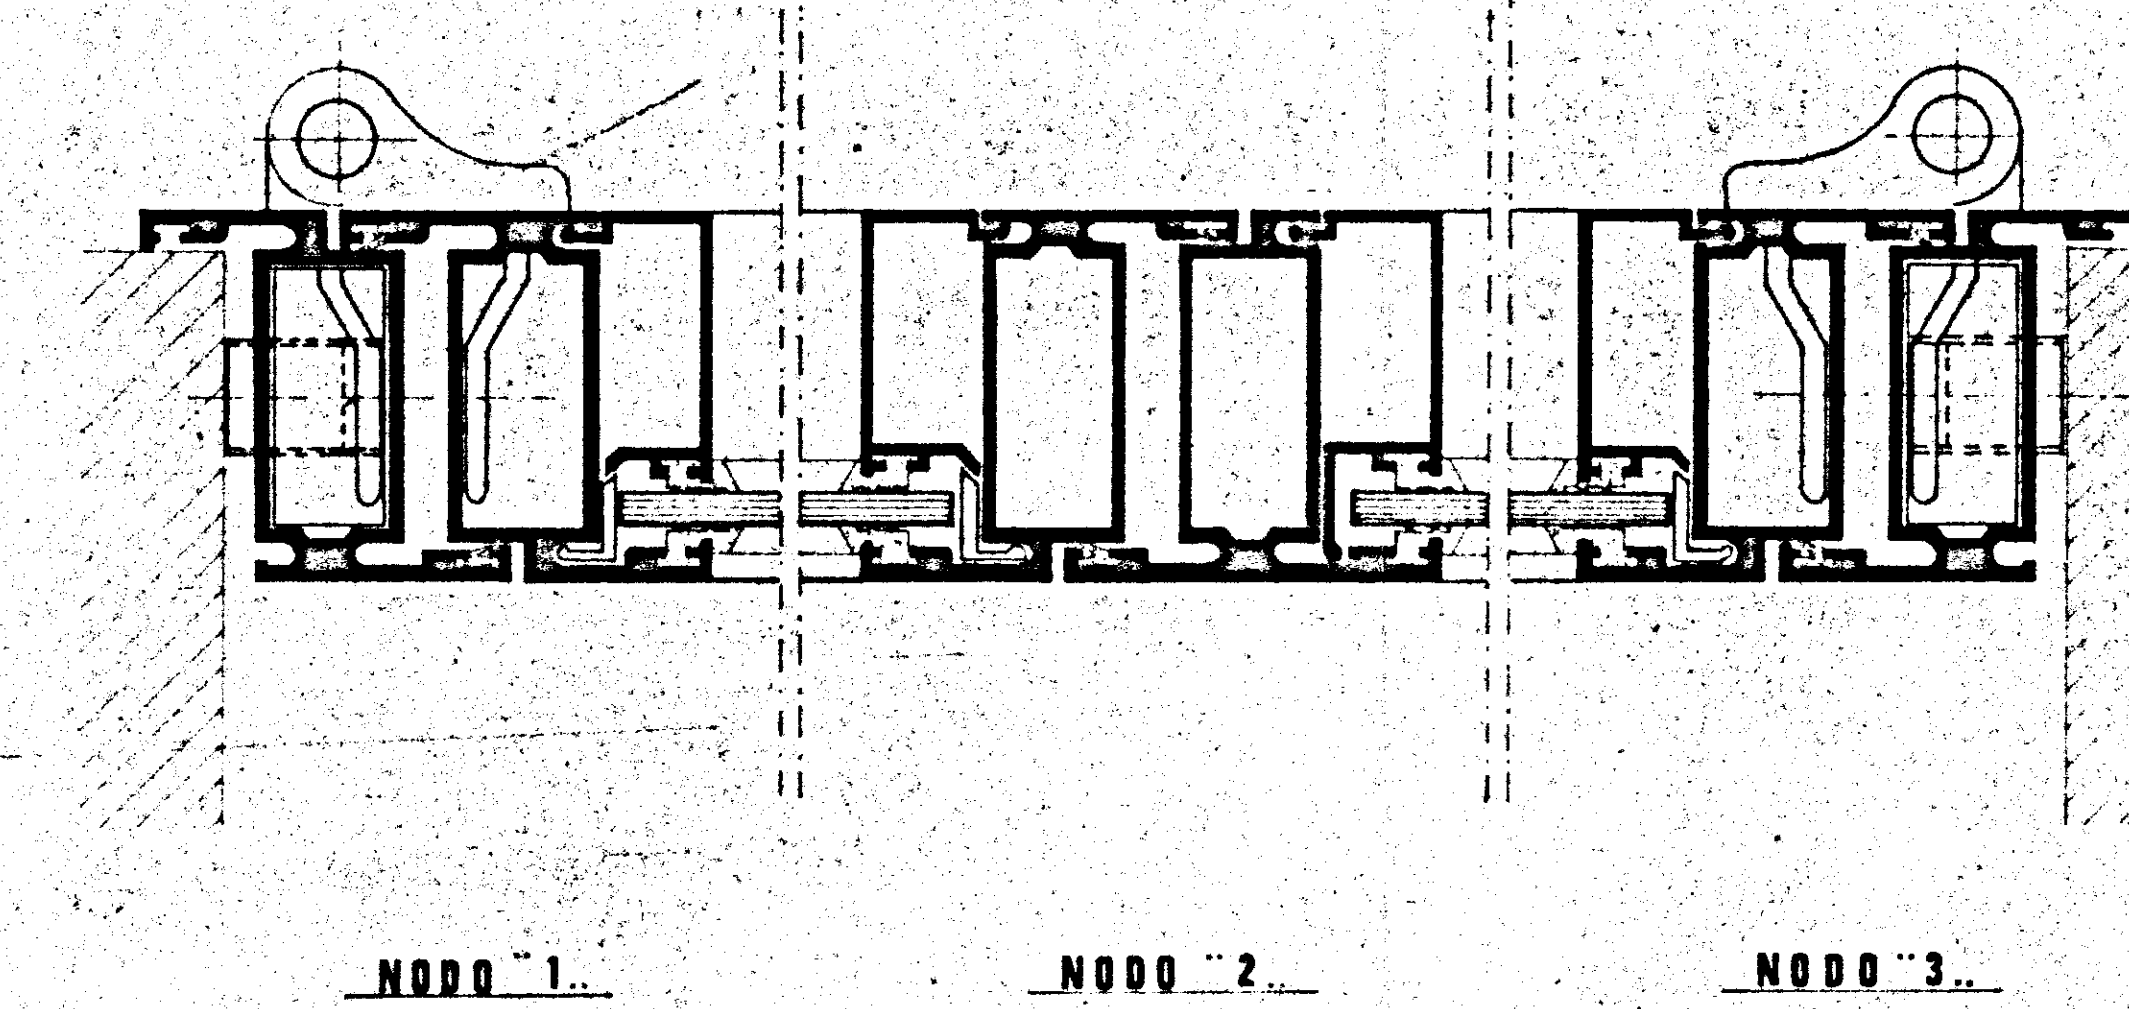

SEZ. B-B

NODO 4

NODO 5

NODO 6

SEZIONE A-A