




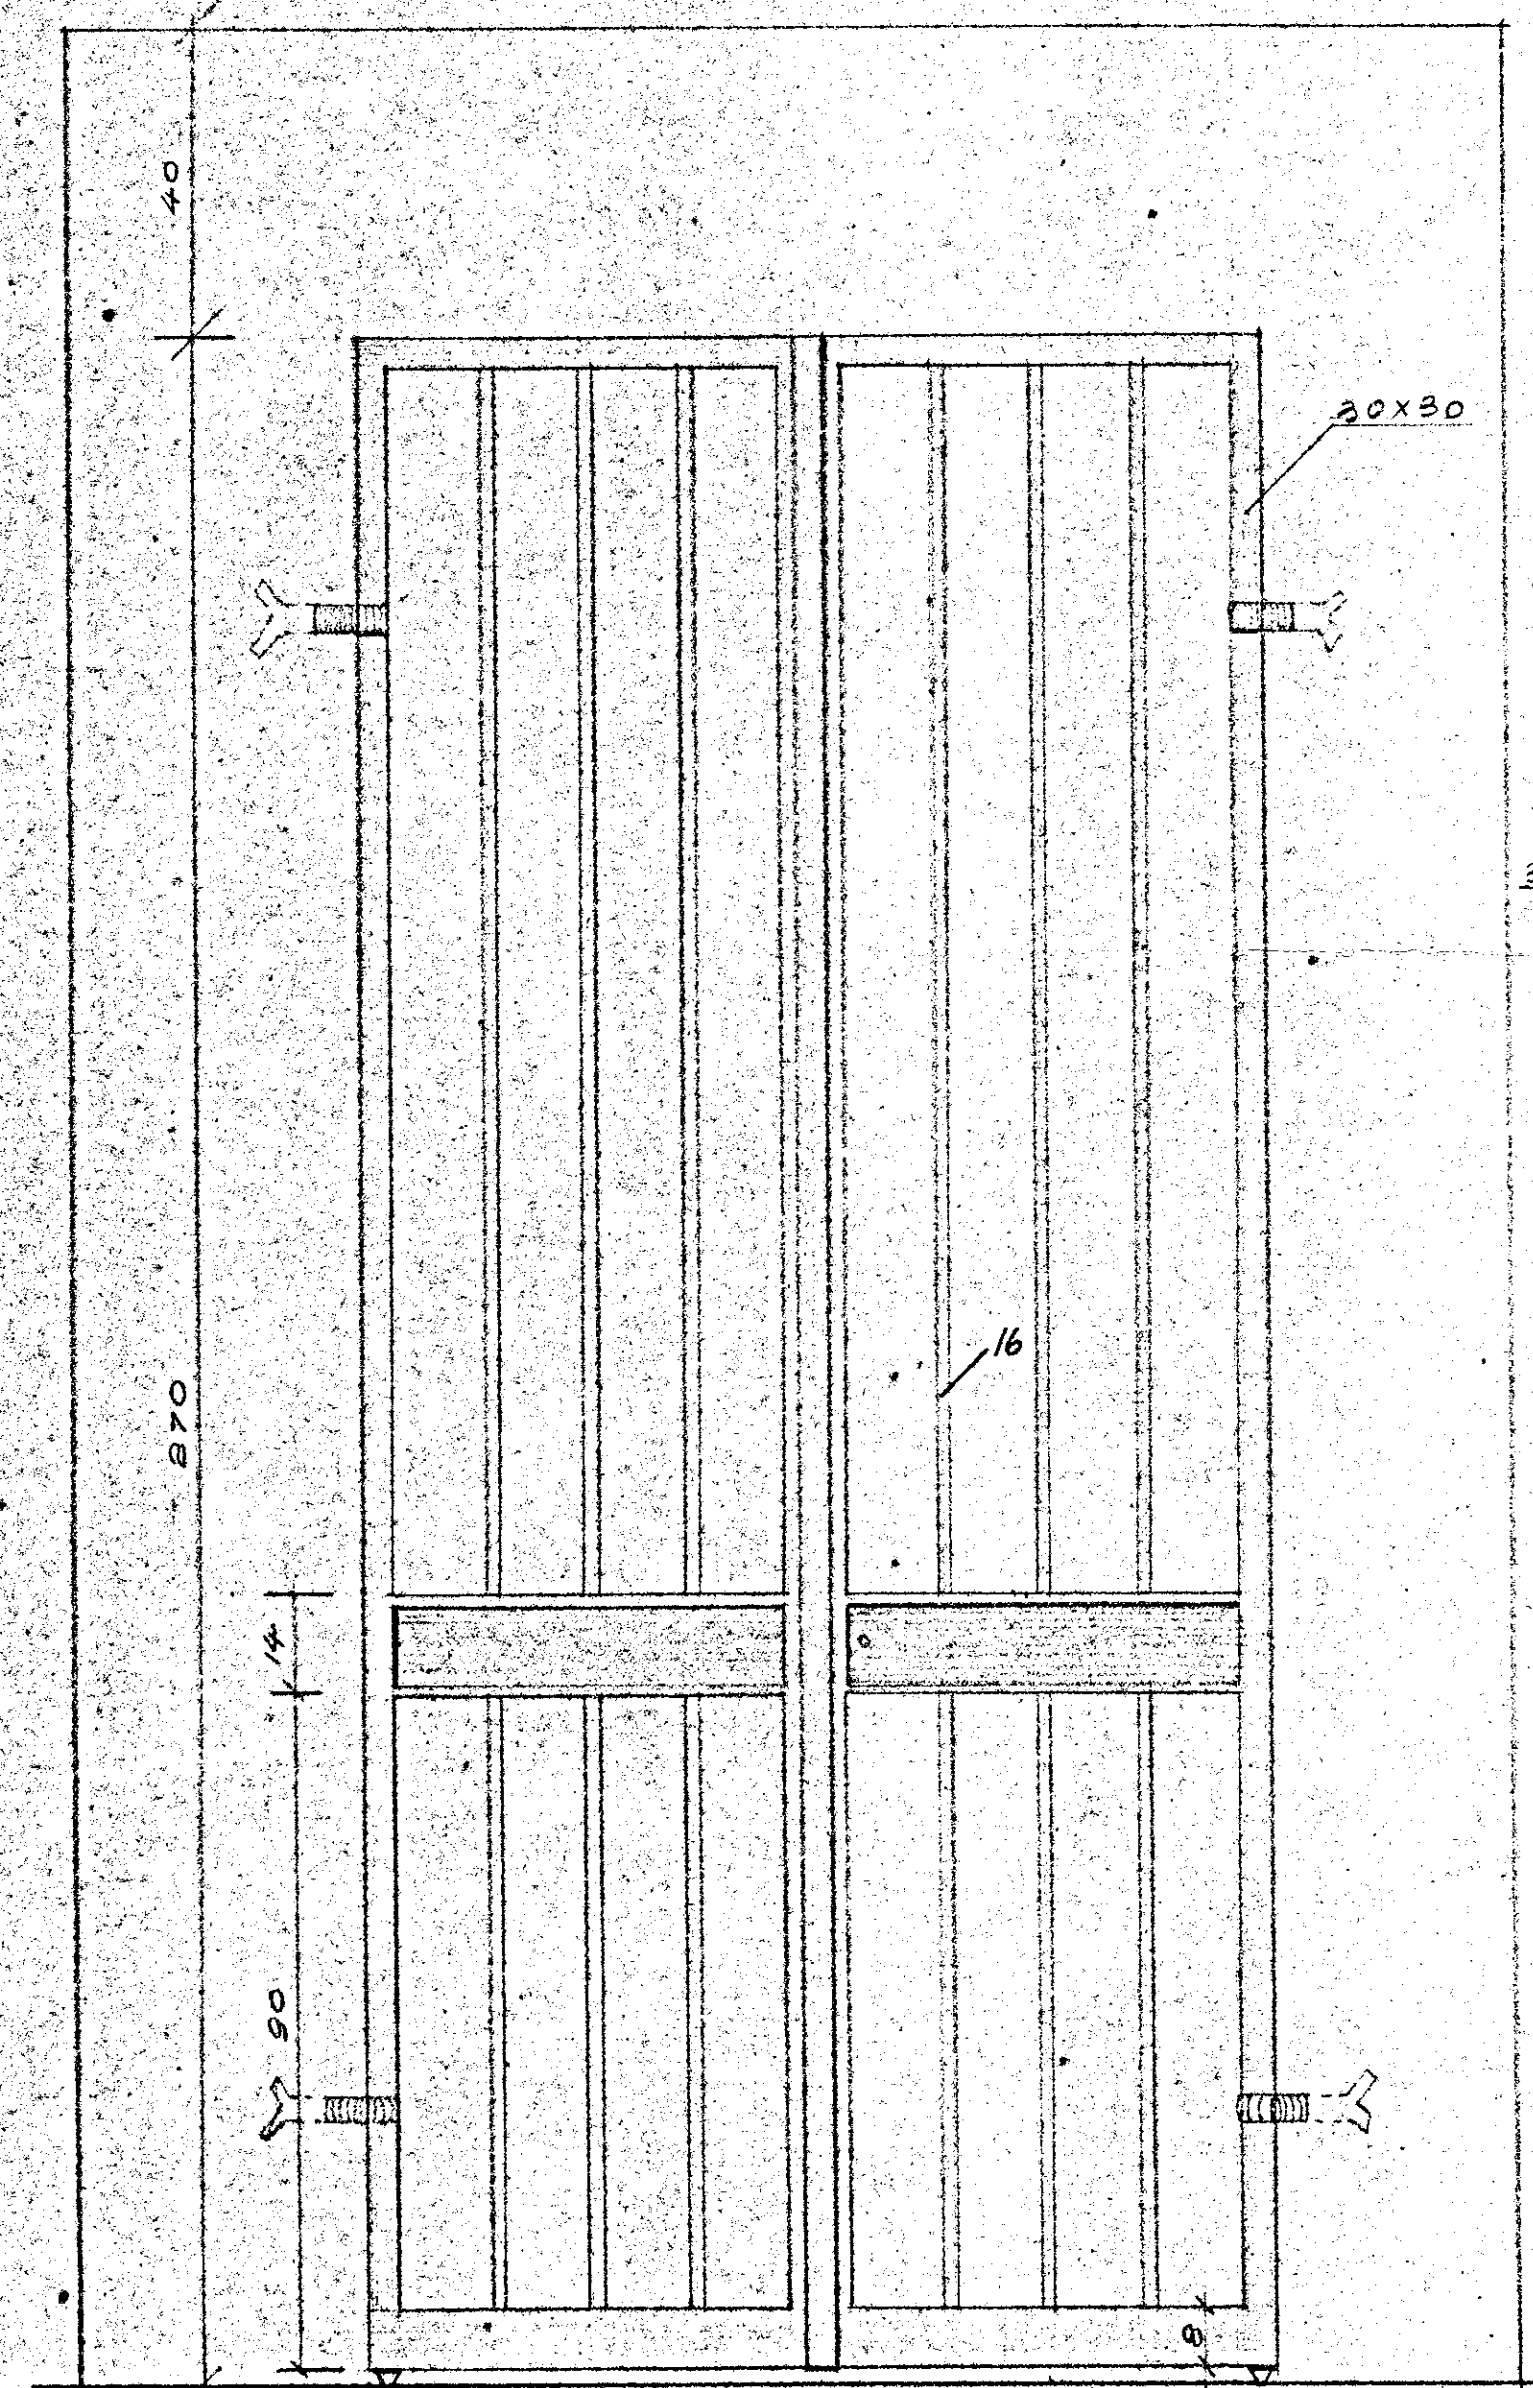

tipo (T)

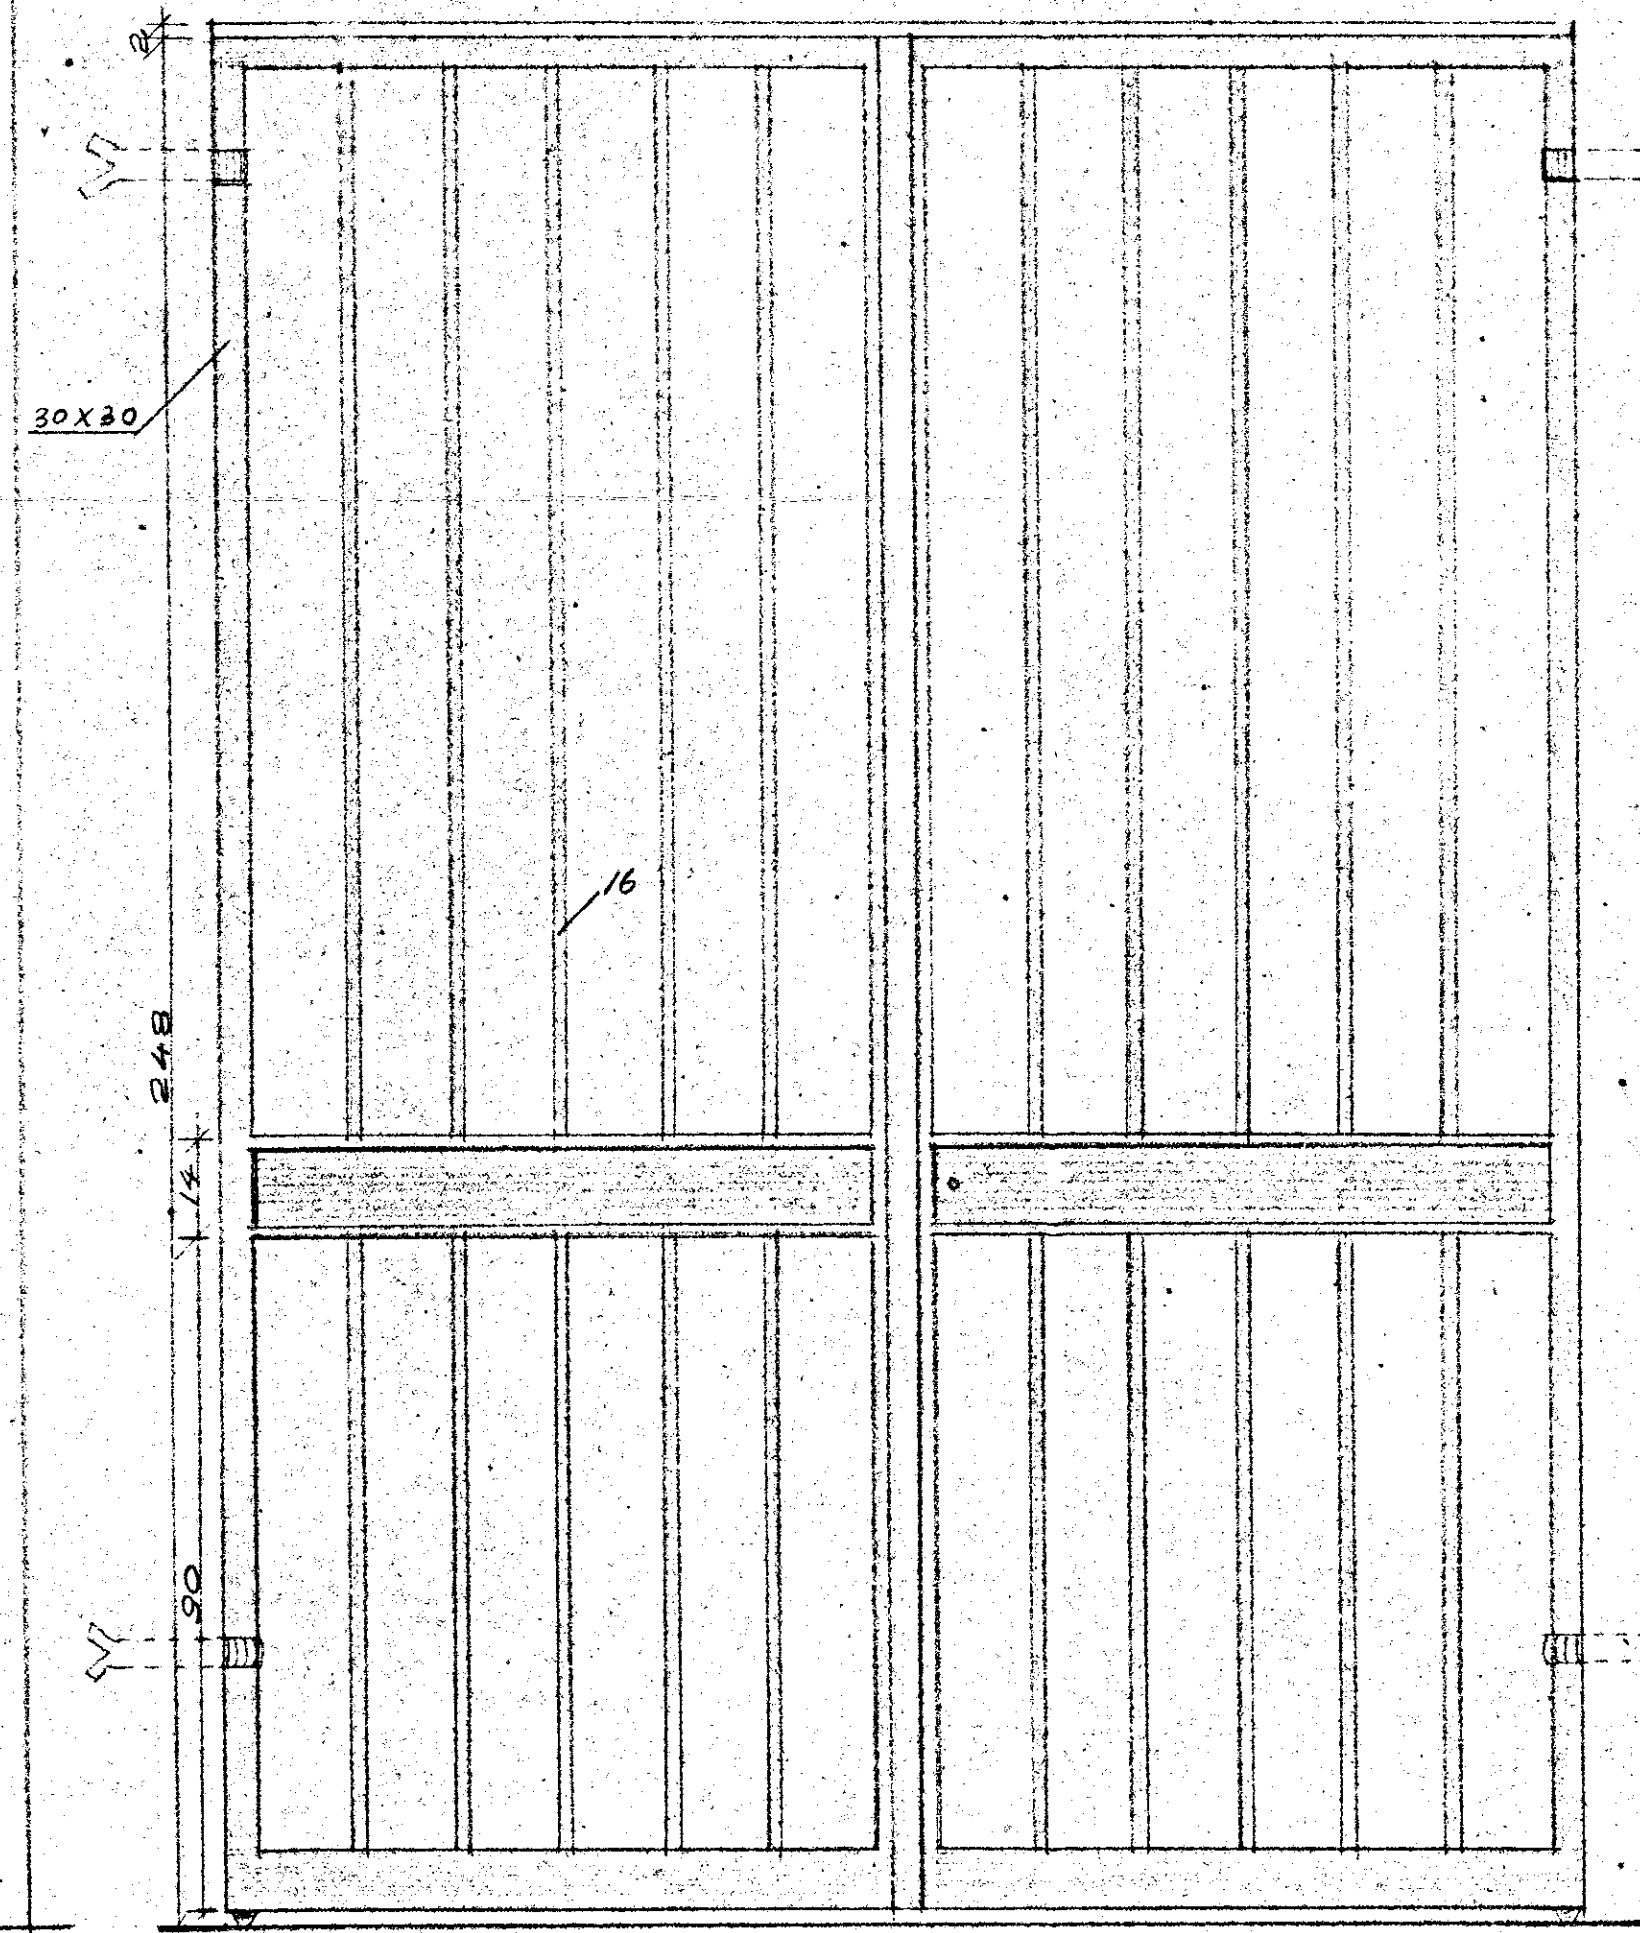

tipo (Z)

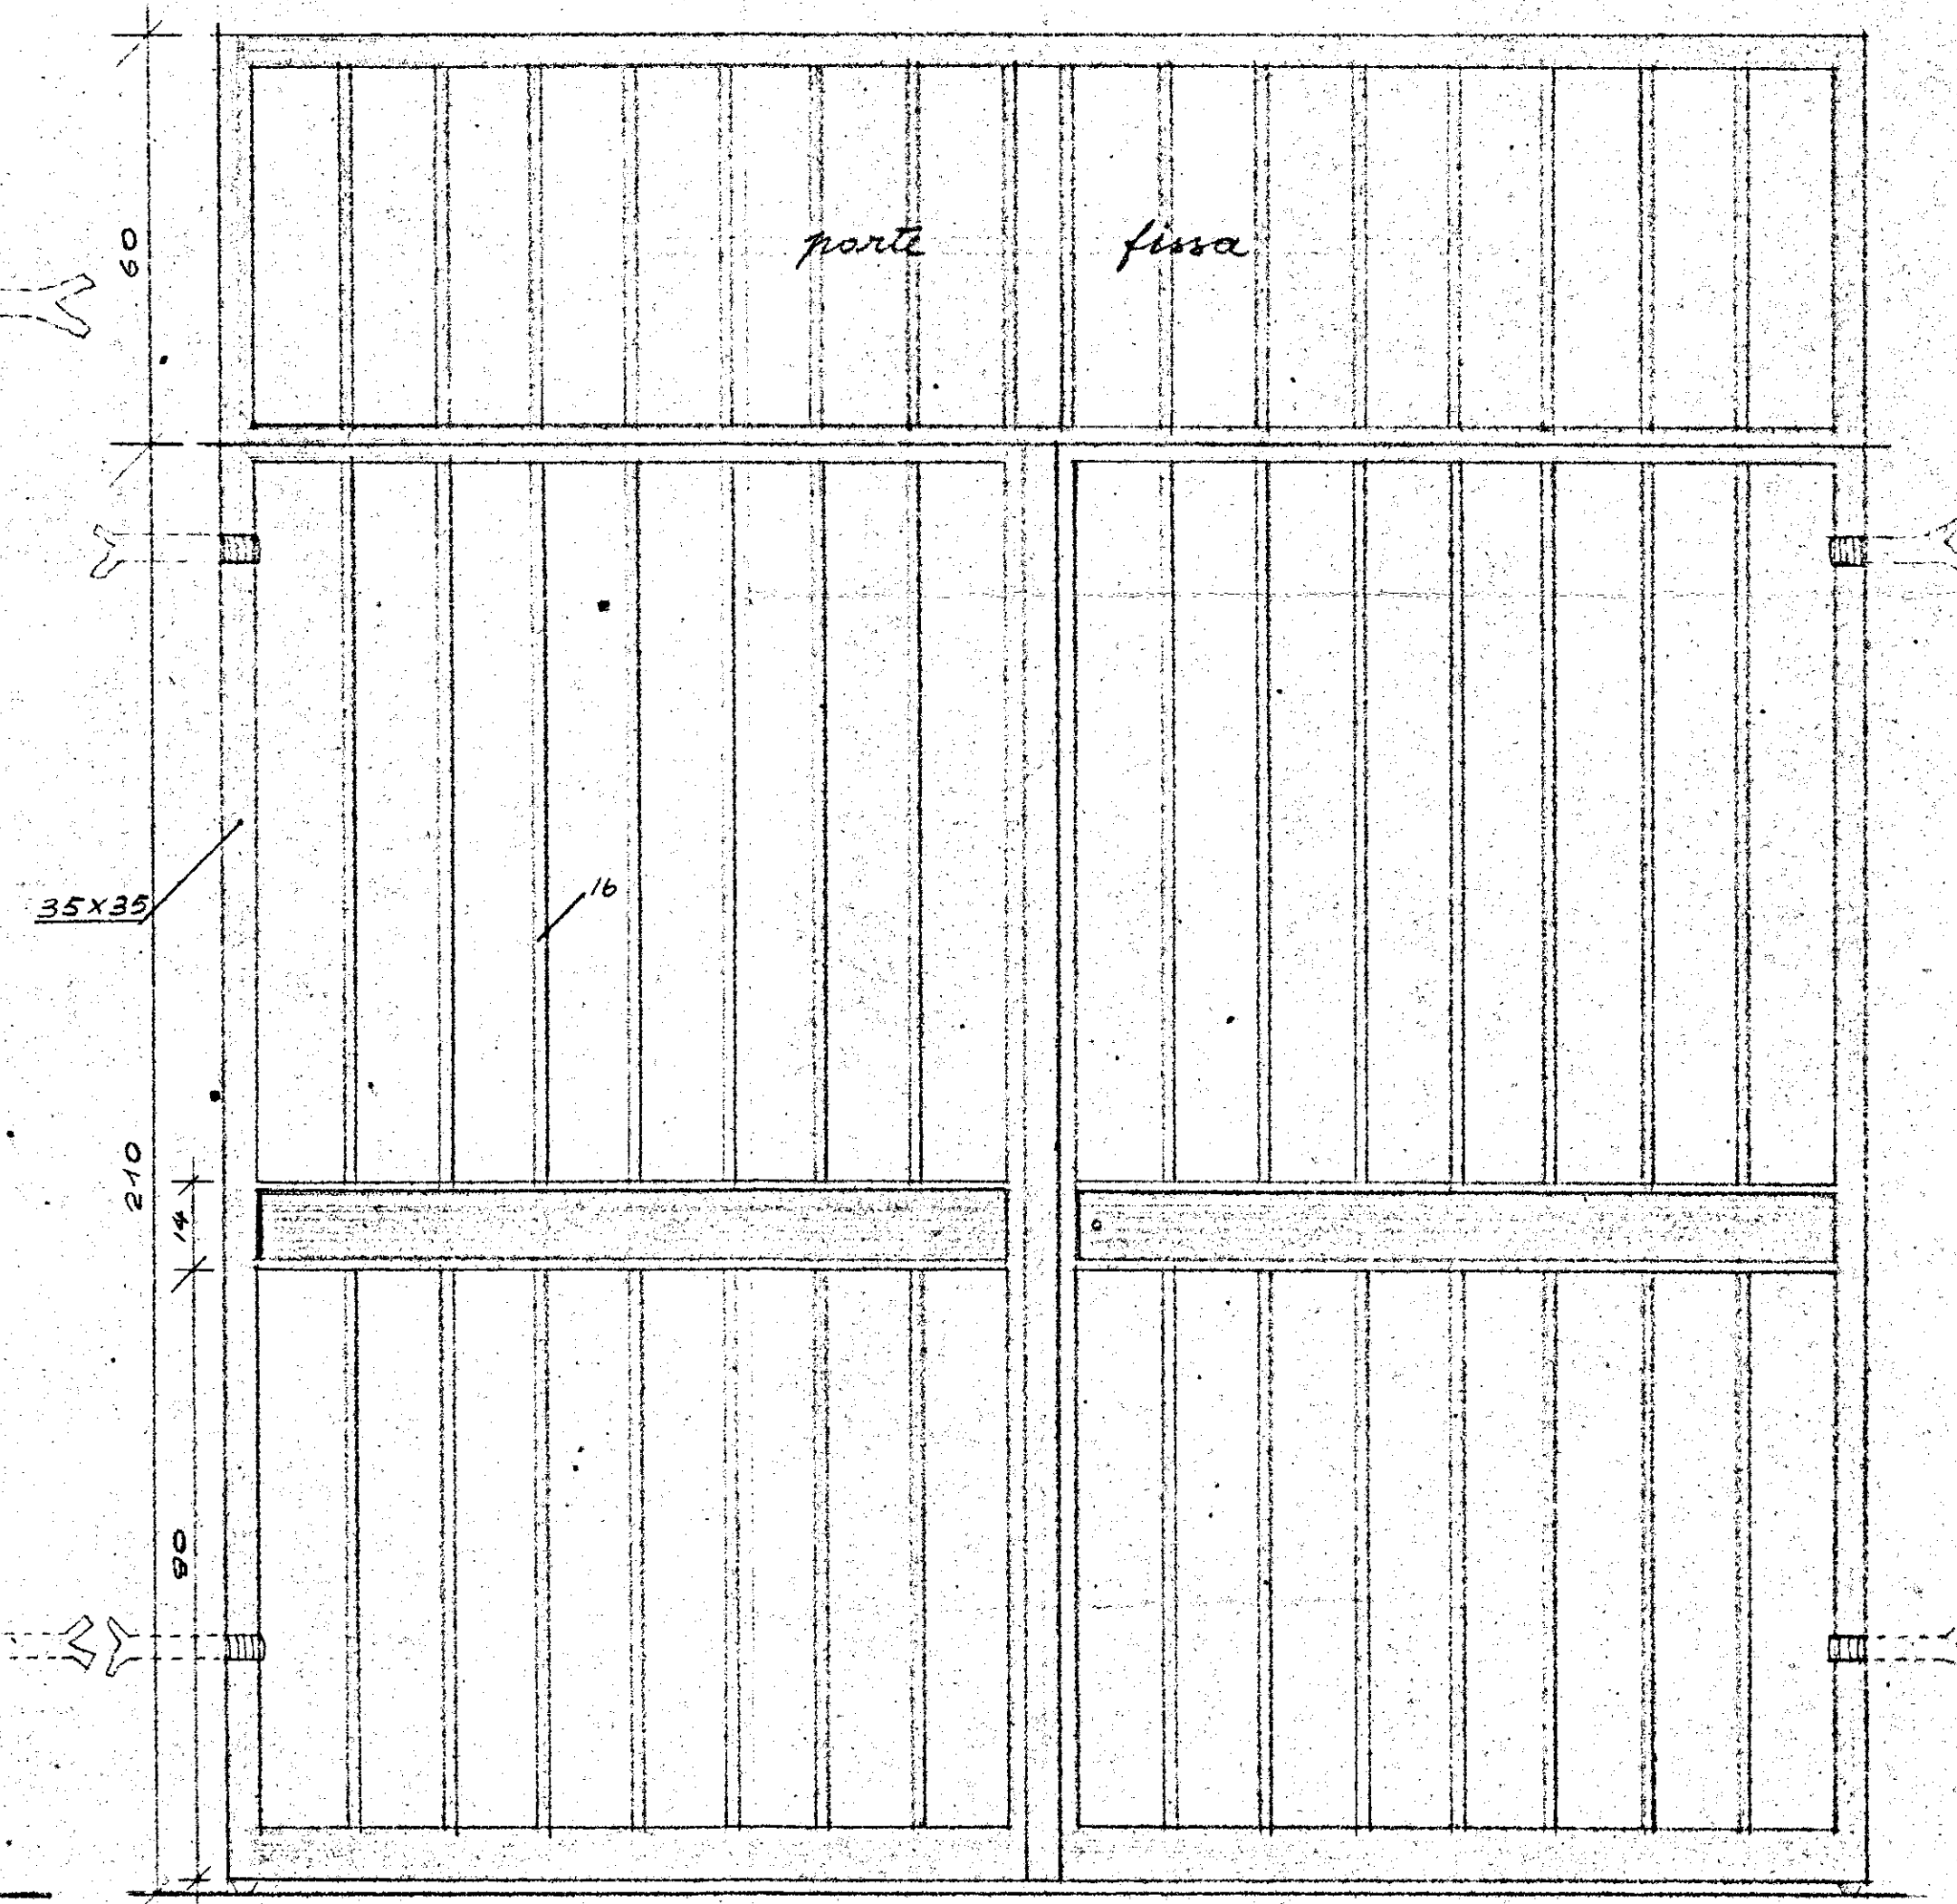

cancello accesso portico

BRINDISI - ISTITUTO CASE POPOLARI		REP. 204
INA - CASA	QUARTIERE COMMENDA -	PROT. 3304
	CENTRO SOCIALE E NIDO-ASILO	DATA APR. 1955
VISIO	PARTICOLARI CANCELLI IN FERRO	REV.
STUDIO ARCH. GASTANO MINNECCI - ROMA VIA ...		SCALA 1:10
TEL. 439 - TEL. 45261		