



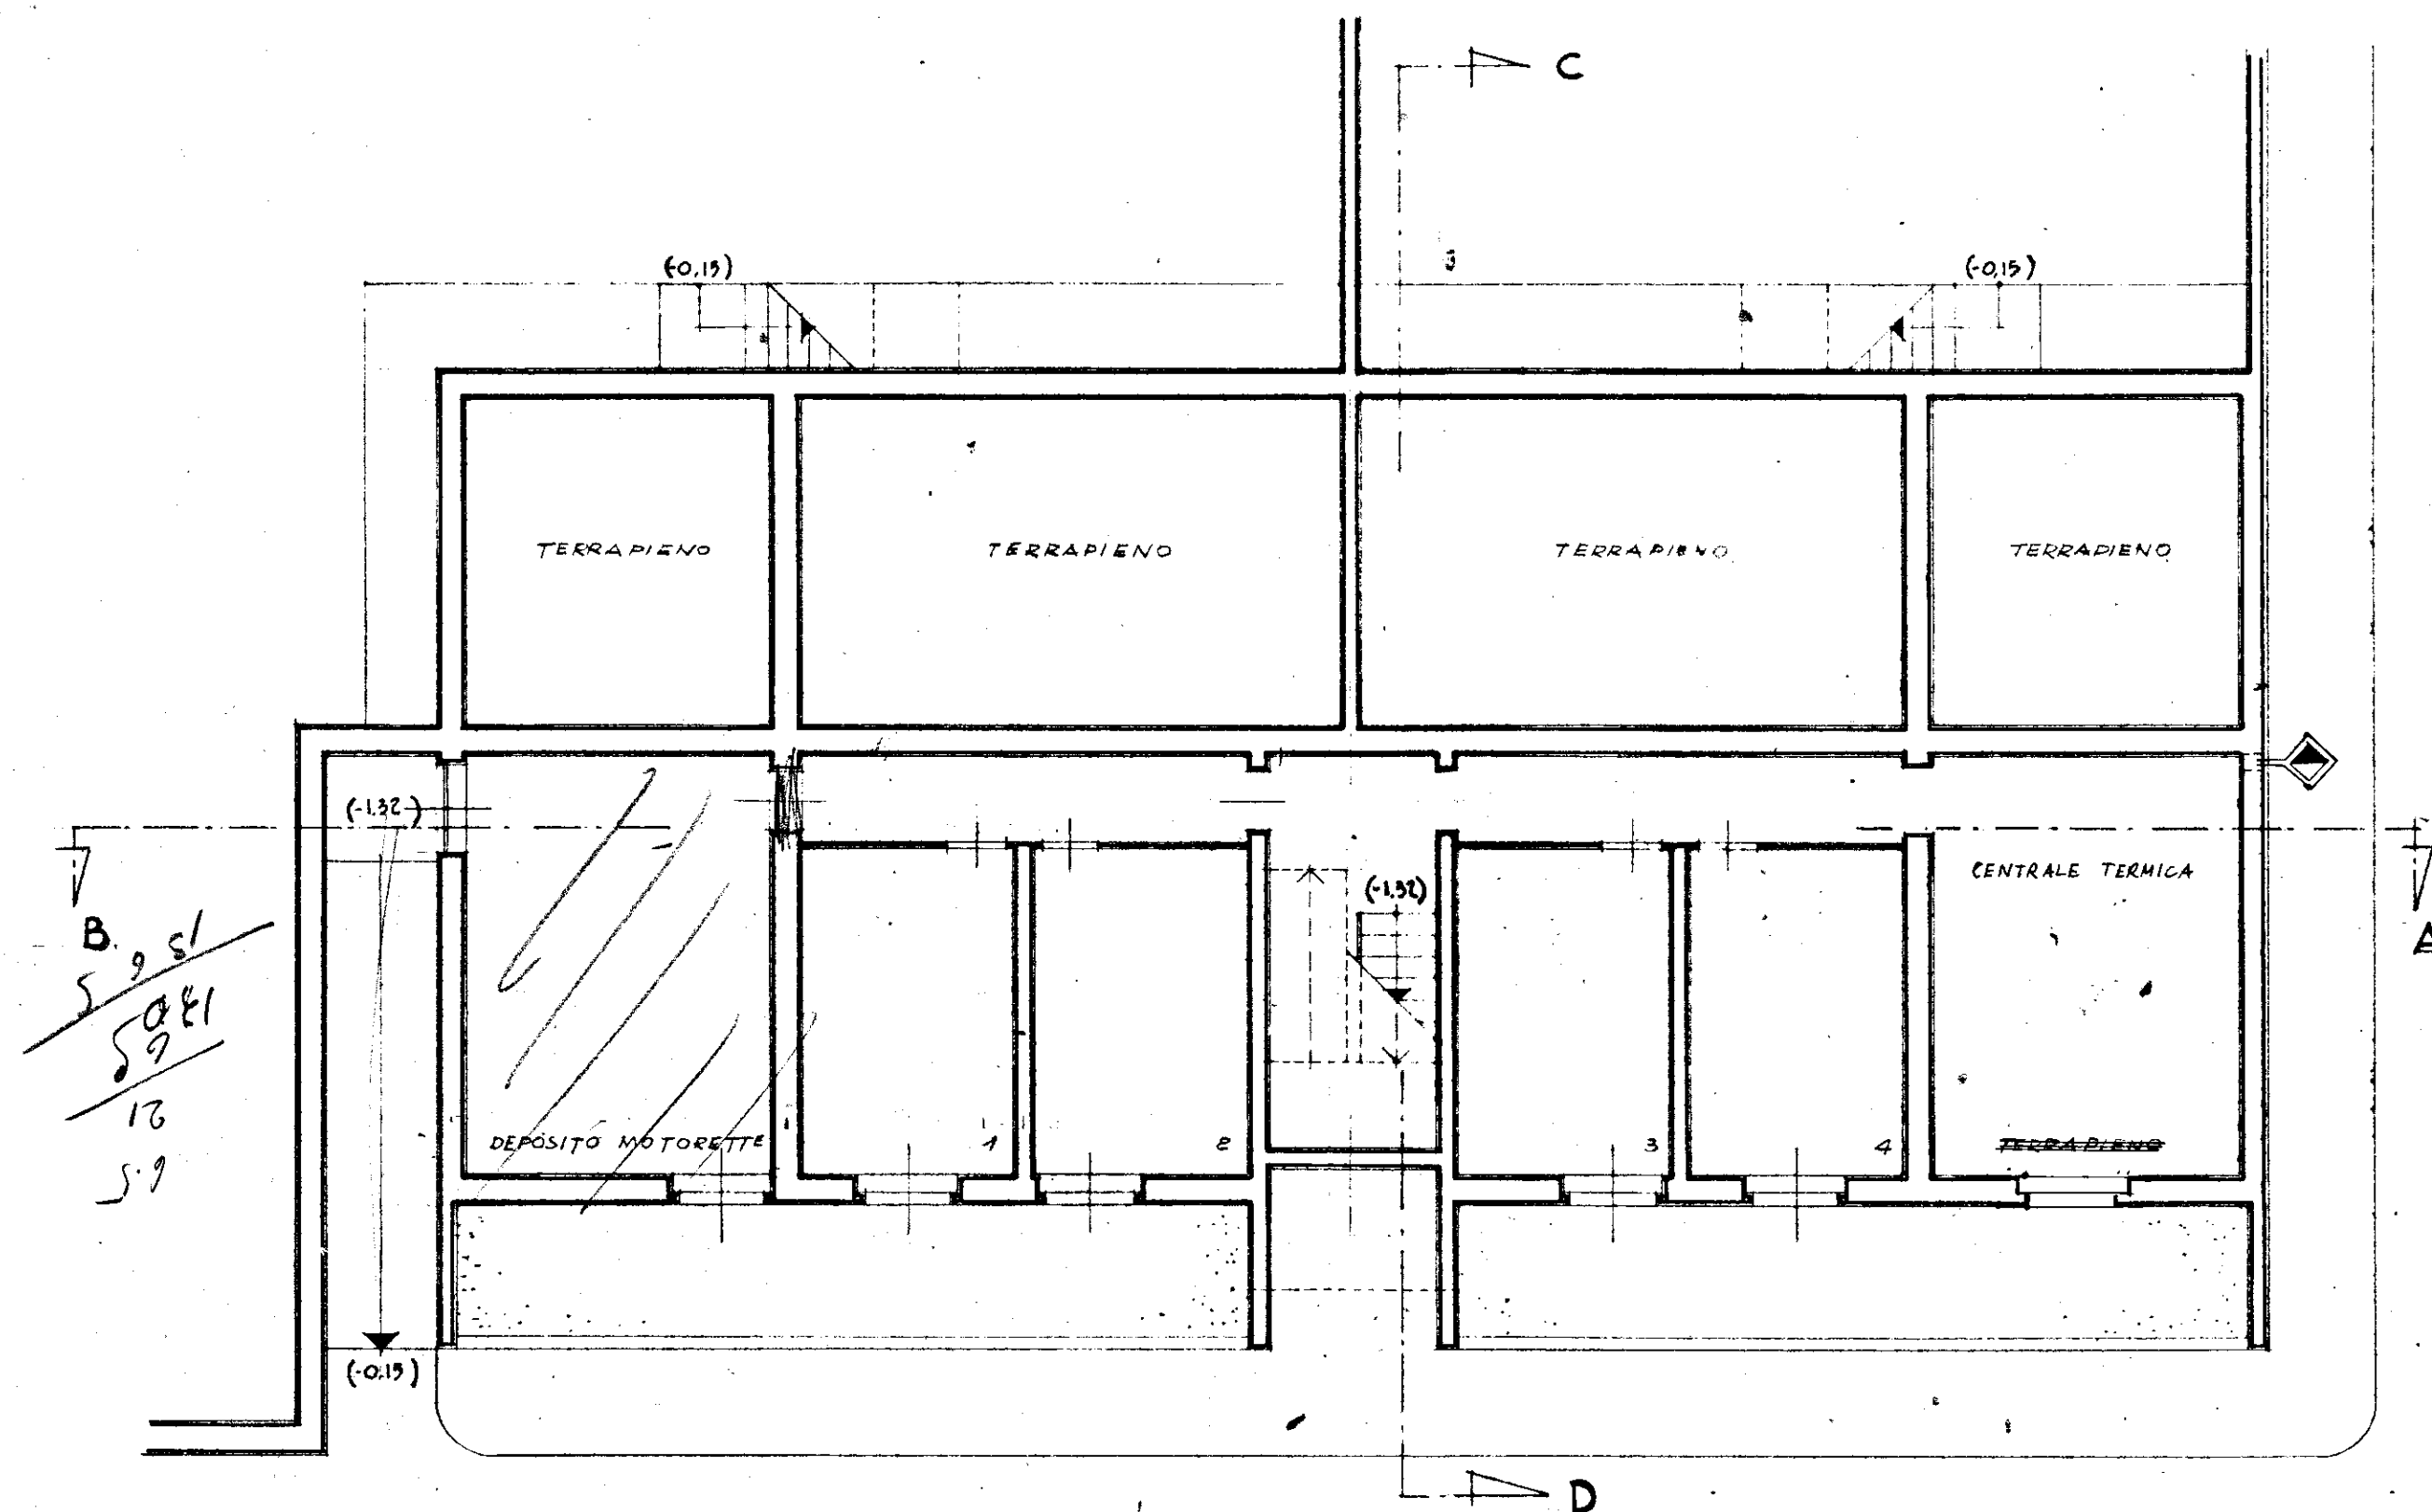

B. 9.51
5.981
16
5.9

4.70
0.57

3.85
0.46
2.89
0.25
0.21
0.46

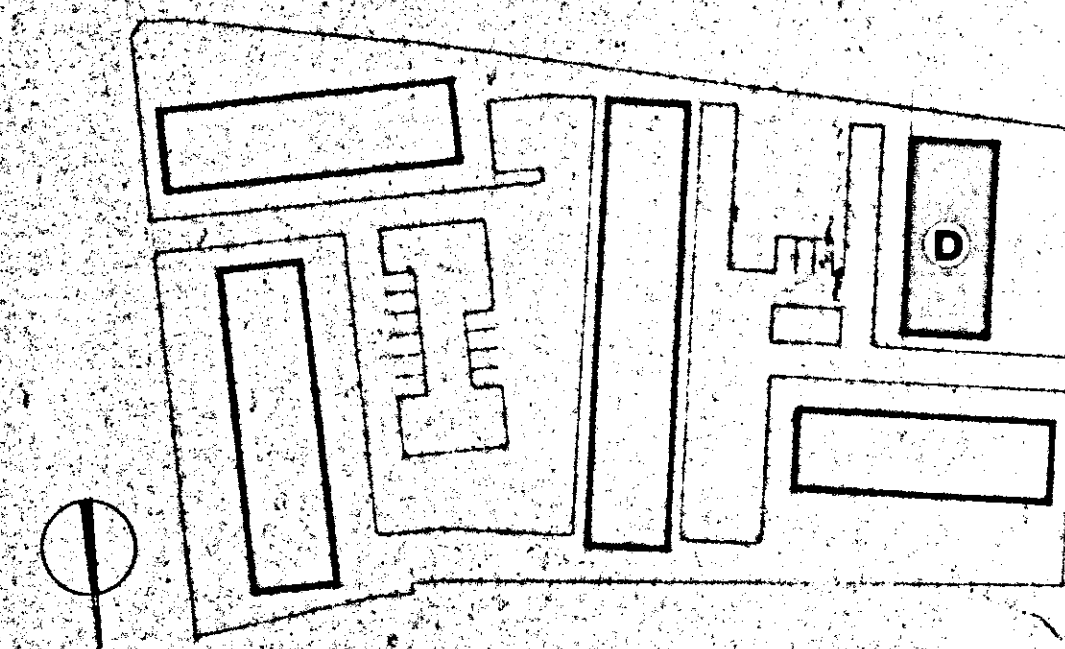

GESTIONE INA casa	STAZIONE APPALTANTE : I.A.C.P. - BRINDISI		
PROGETTISTI : CG. Arch. A. SPACCARELLI Arch. F. BRUNO Arch. E. NESPELA Arch. M. TAVOLETTI Arch. A. BACCIN Ing. C. BACCIN Coll. Locale Ing. D. ANGELINI	PROGETTO CASE PER LAVORATORI IN FASANO (Brindisi)		DIS. N° 7337
	FABBRICATO : D		TAV. N° 1
	PIANTA PIANO CANTINATO		SERIE 273
	RAPP. 1:100		ROMA, 19 Dic. 1962