

4-5	12	C.E.P. BRINDISI
12-3-4		QUARTIERE COORDINATO RIONE "PARADISO"
RAPP. 1:1		LOTTO 4 - FABB. 1-2-3-4 LOTTO 5 - FABB. 1-2-3-4
25-2-1958		ESECUTIVI - FINESTRE SCALE E SCANTINATO

PROF. ARCH. MARIO DE RENZI - CAPOGRUPPO




DOTT. ARCH. ROBERTO NICOLINI

DOTT. ARCH. RAFFAELE CONTIGIANI

DOTT. ARCH. MARINO LOHARDI


DOTT. ARCH. ANTONIO DE SANDO

DOTT. ARCH. GIUSEPPE CAMPOS VENUTI

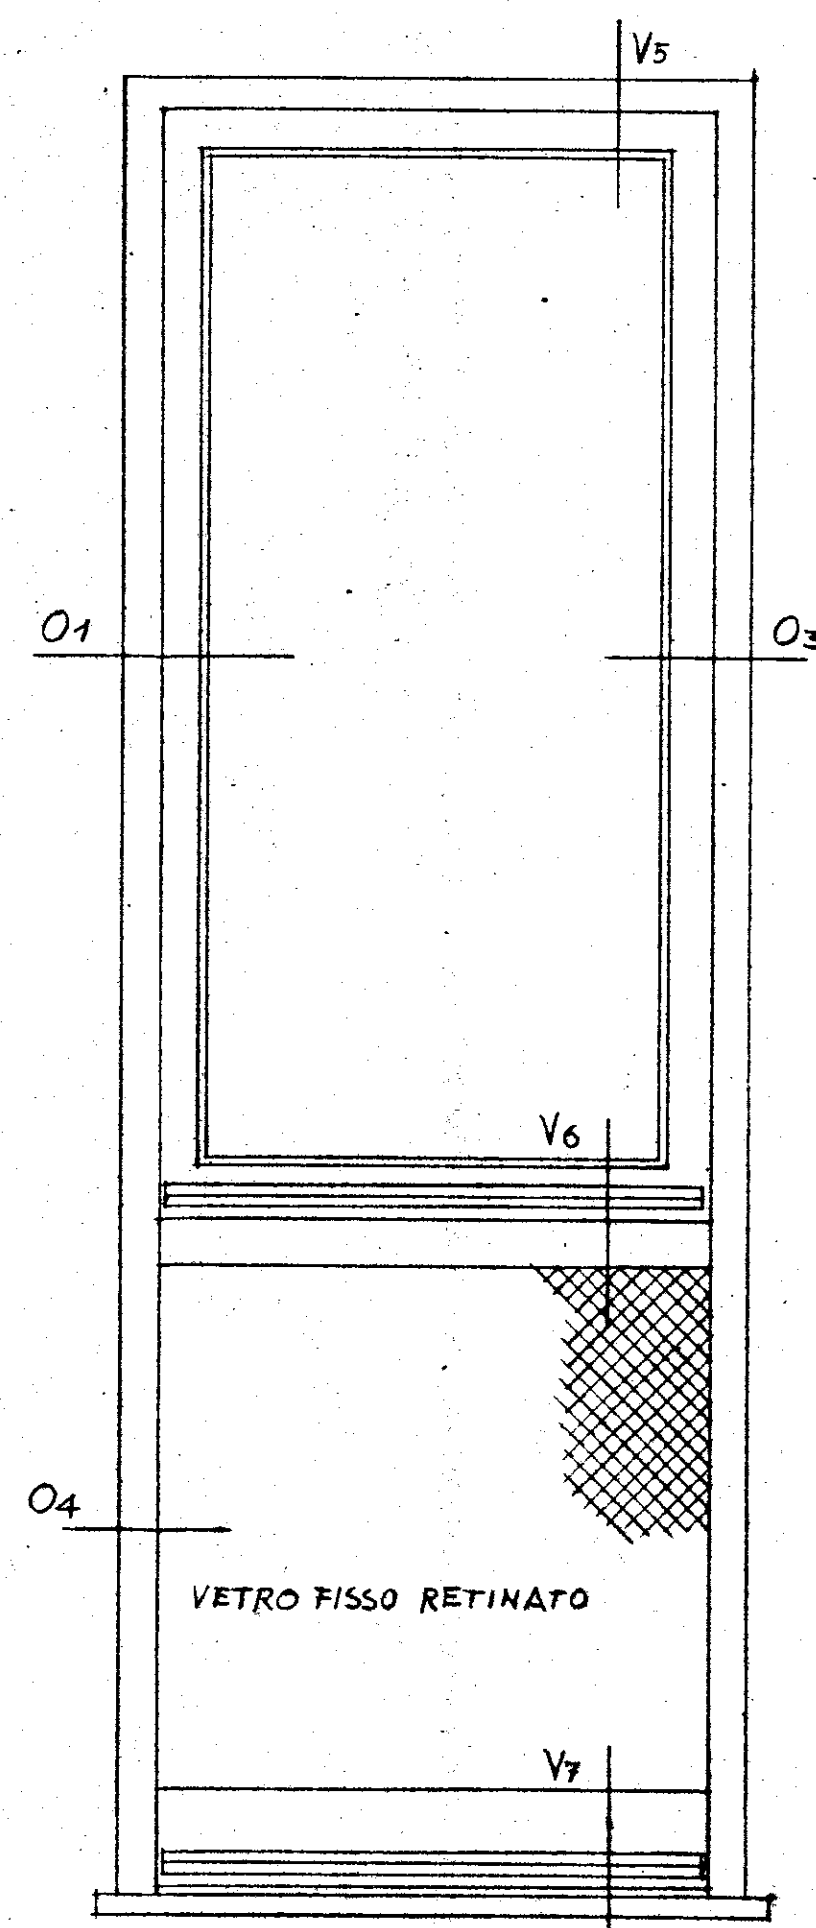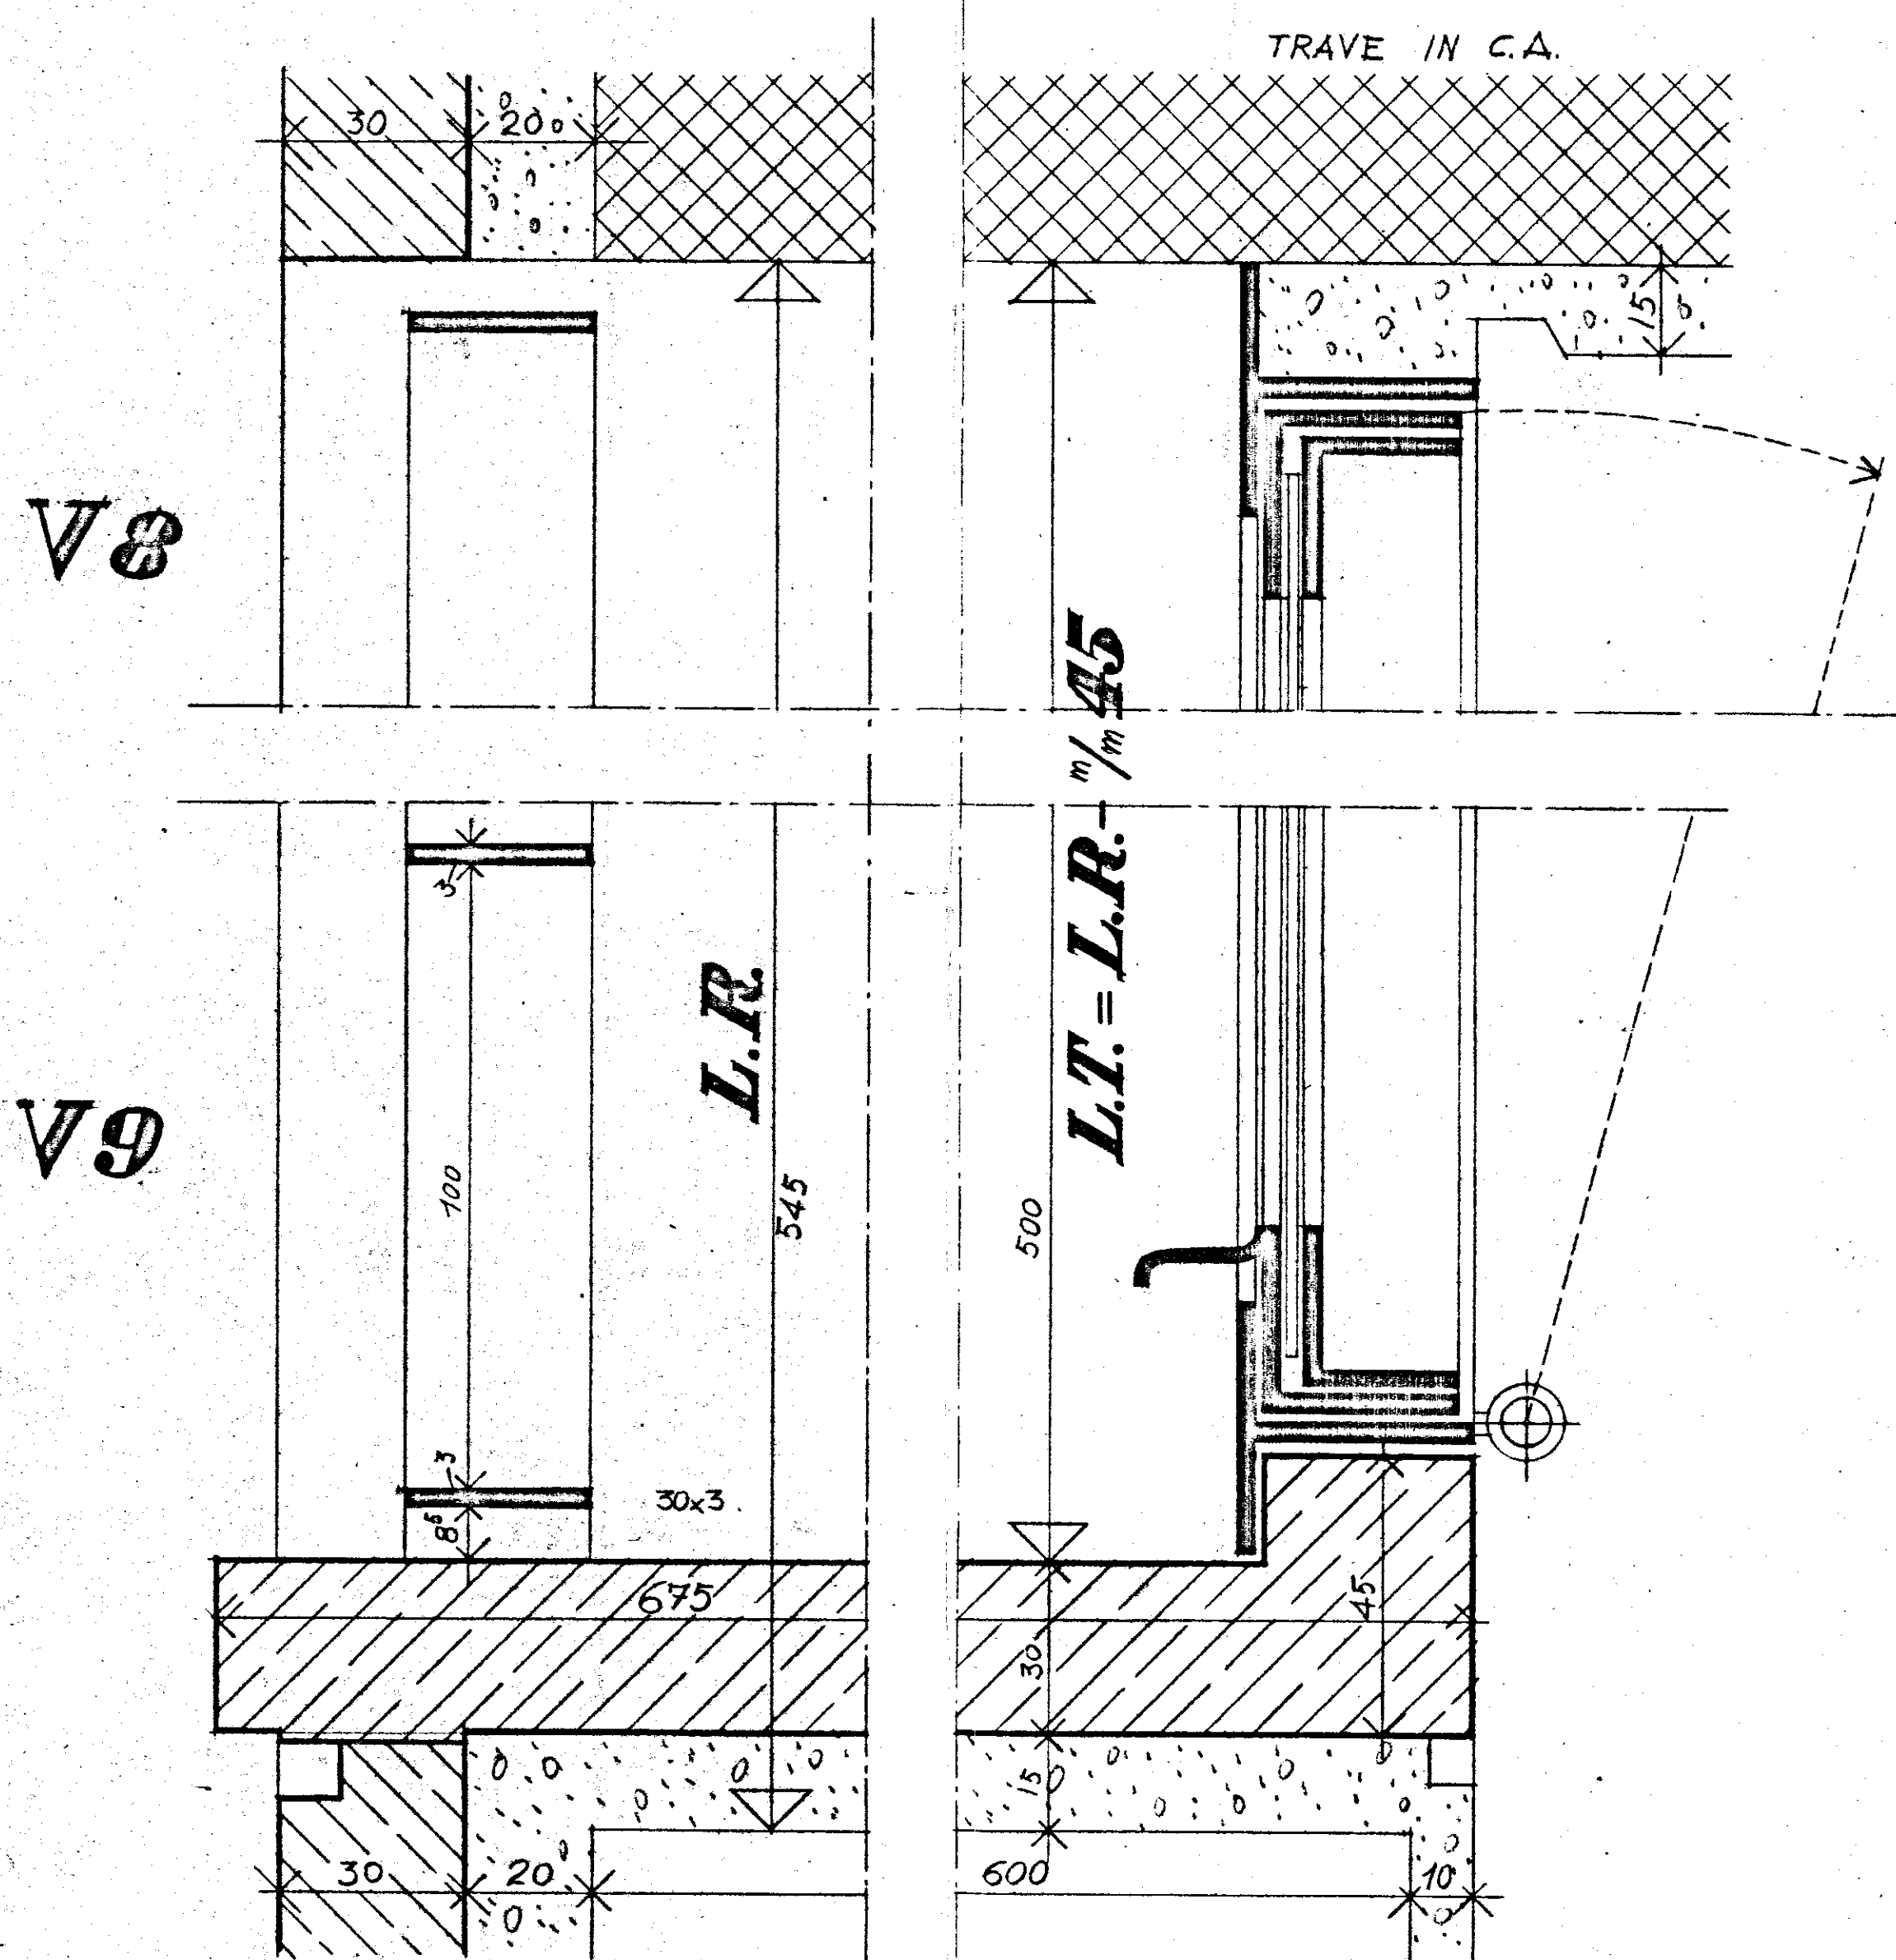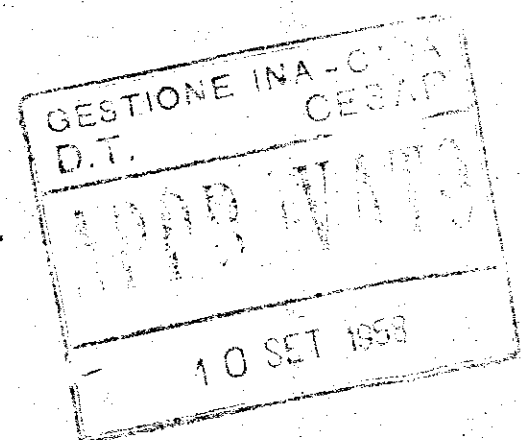

FINESTRA SCALE
RAPP. 1:10
NODI RAPP. 1:1

TIPO 5
L.R. = m. 0,85 x 2,40
L.T. = m. 0,73 x 2,27

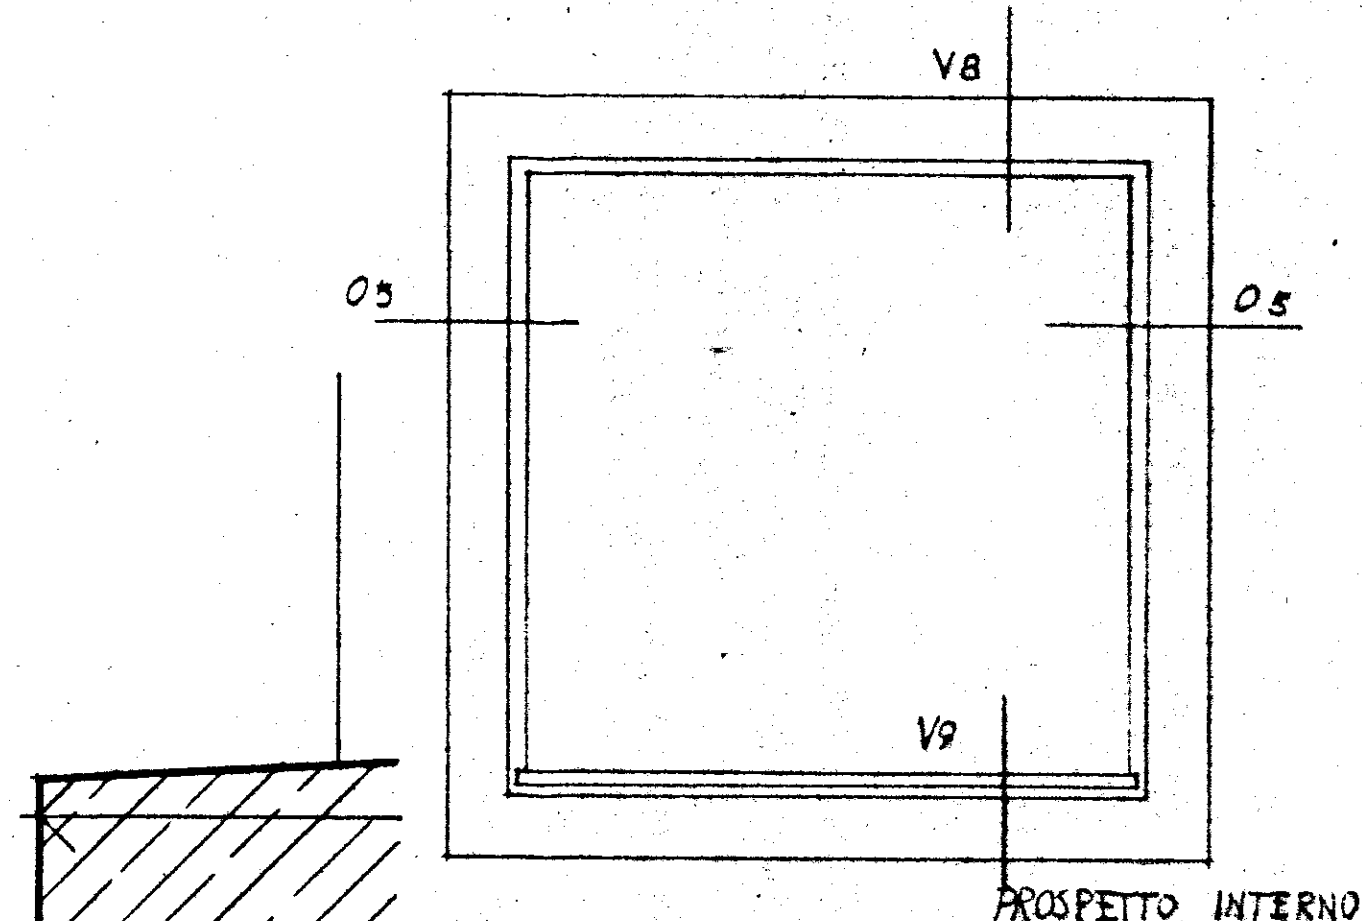

FINESTRA SCANTINATO
RAPP. 1:5
NODI RAPP. 1:1

TIPO 6
L.R. = m. 0,52 x 0,54
L.T. = m. 0,50 x 0,50

