


m

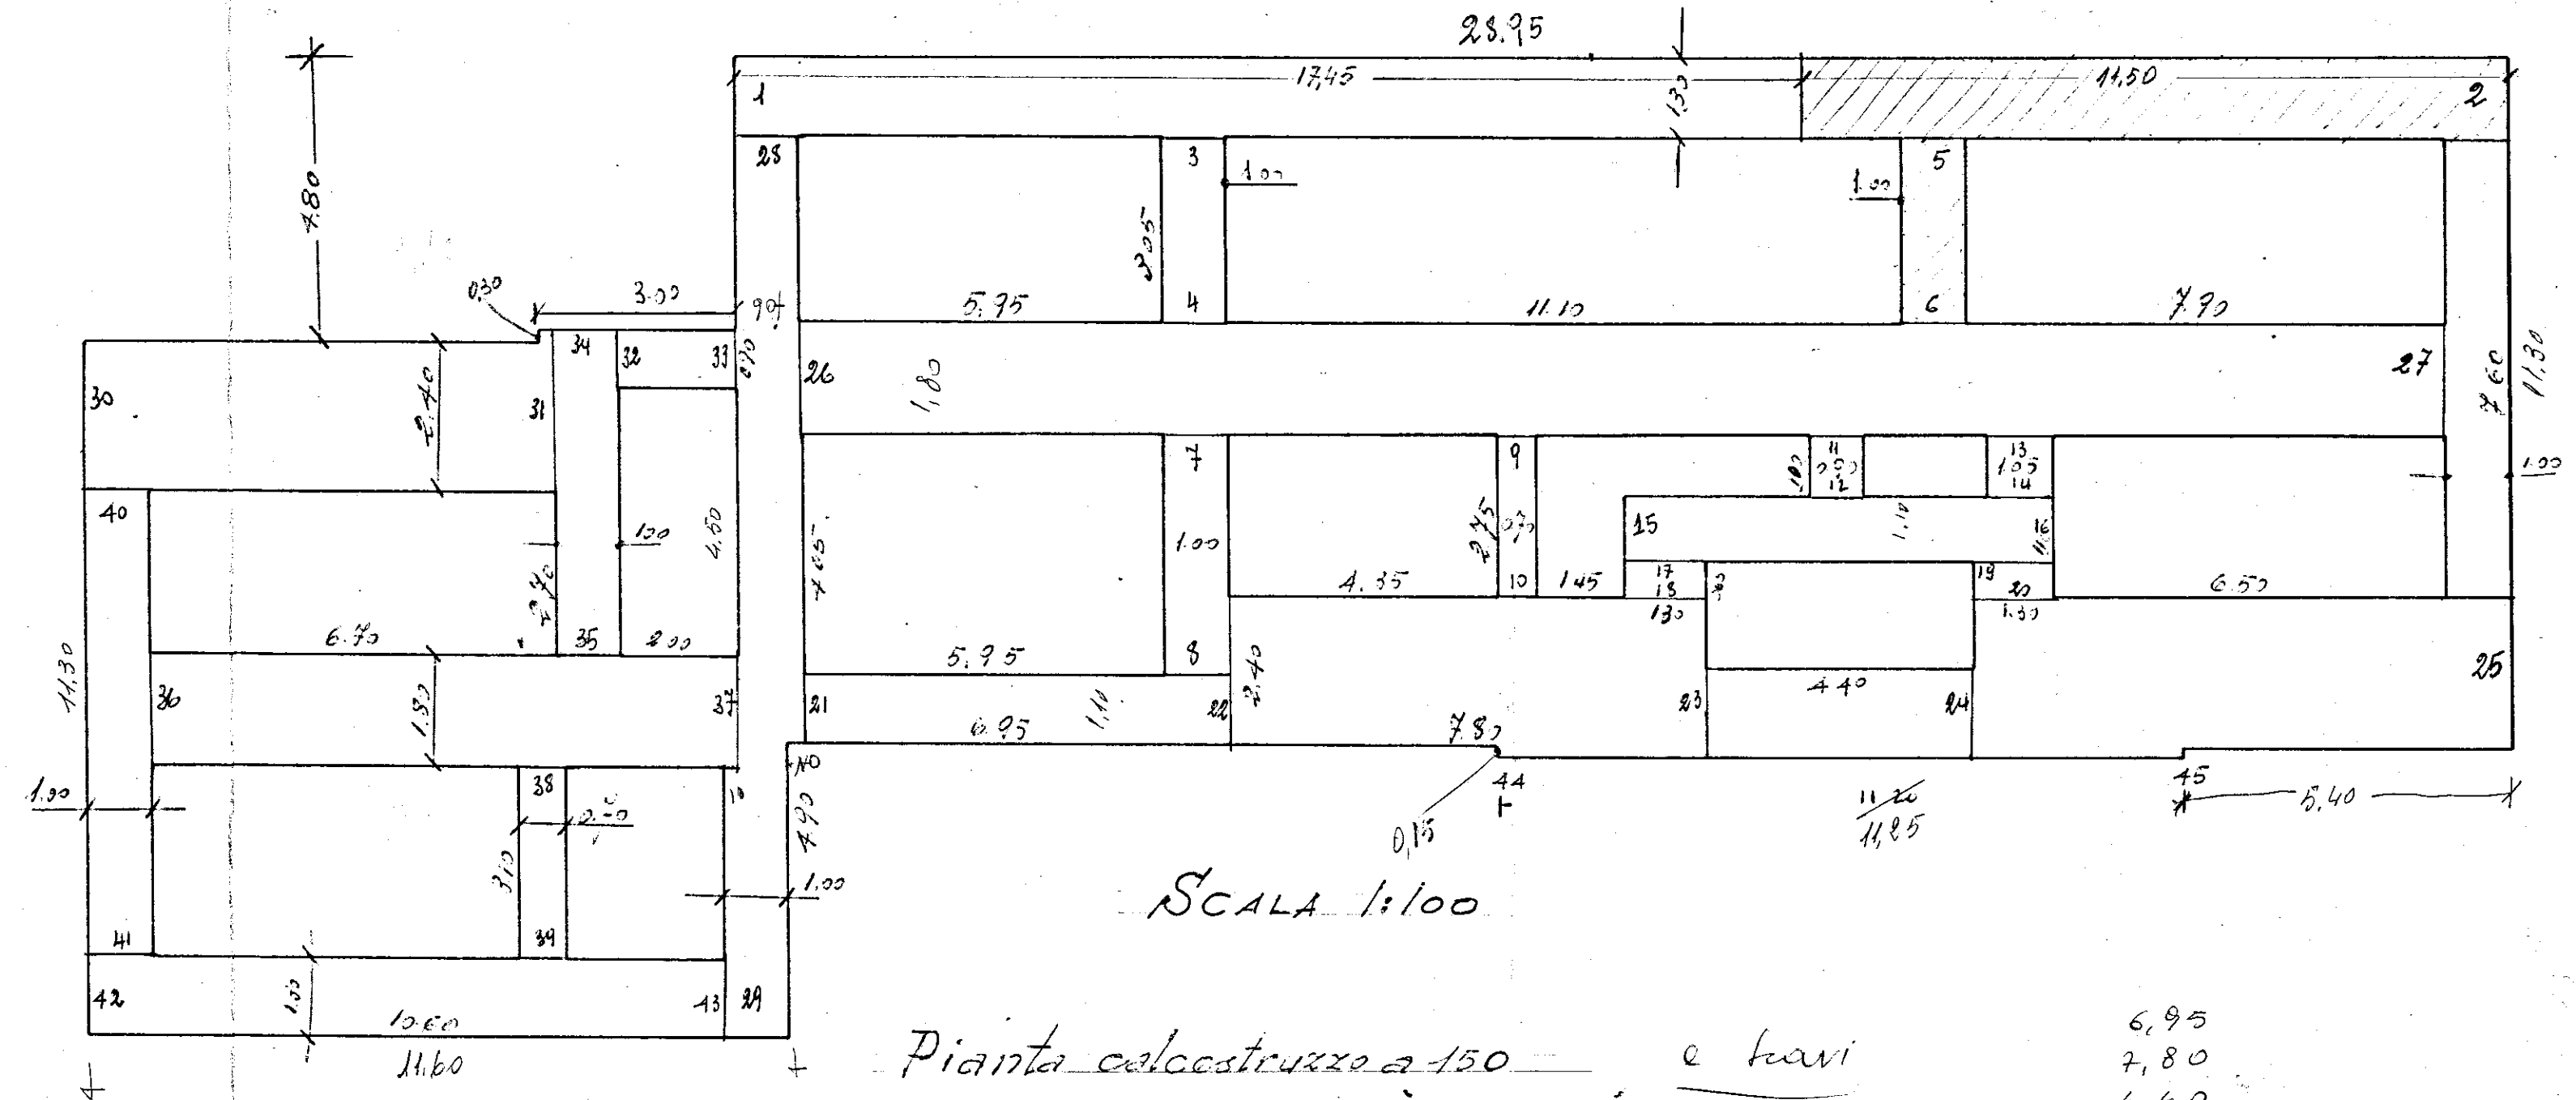

Scala 1:100

Pianta calcestruzzo a 150 e travi

6,95
7,80
5,40
2,80
1,00
27,95

2,55
1,55
1,10
1,00
5,80

10,20 +
90
11,60

5,10
3,50
5,50
5,50