


EDI, G. M. srl
Via Devoto Francesco n. 31/C
BARI

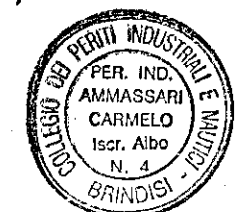

IMPIANTO DI RISCALDAMENTO

Scala
1:100
Data
12-3-85

ALLOGGI POPOLARI
FRANCAVILLA FONTANA

Tav.
1

Comparto 8 ,
Piano di zona 167
piante, prospetti e sezione

E
I.A.C.P.

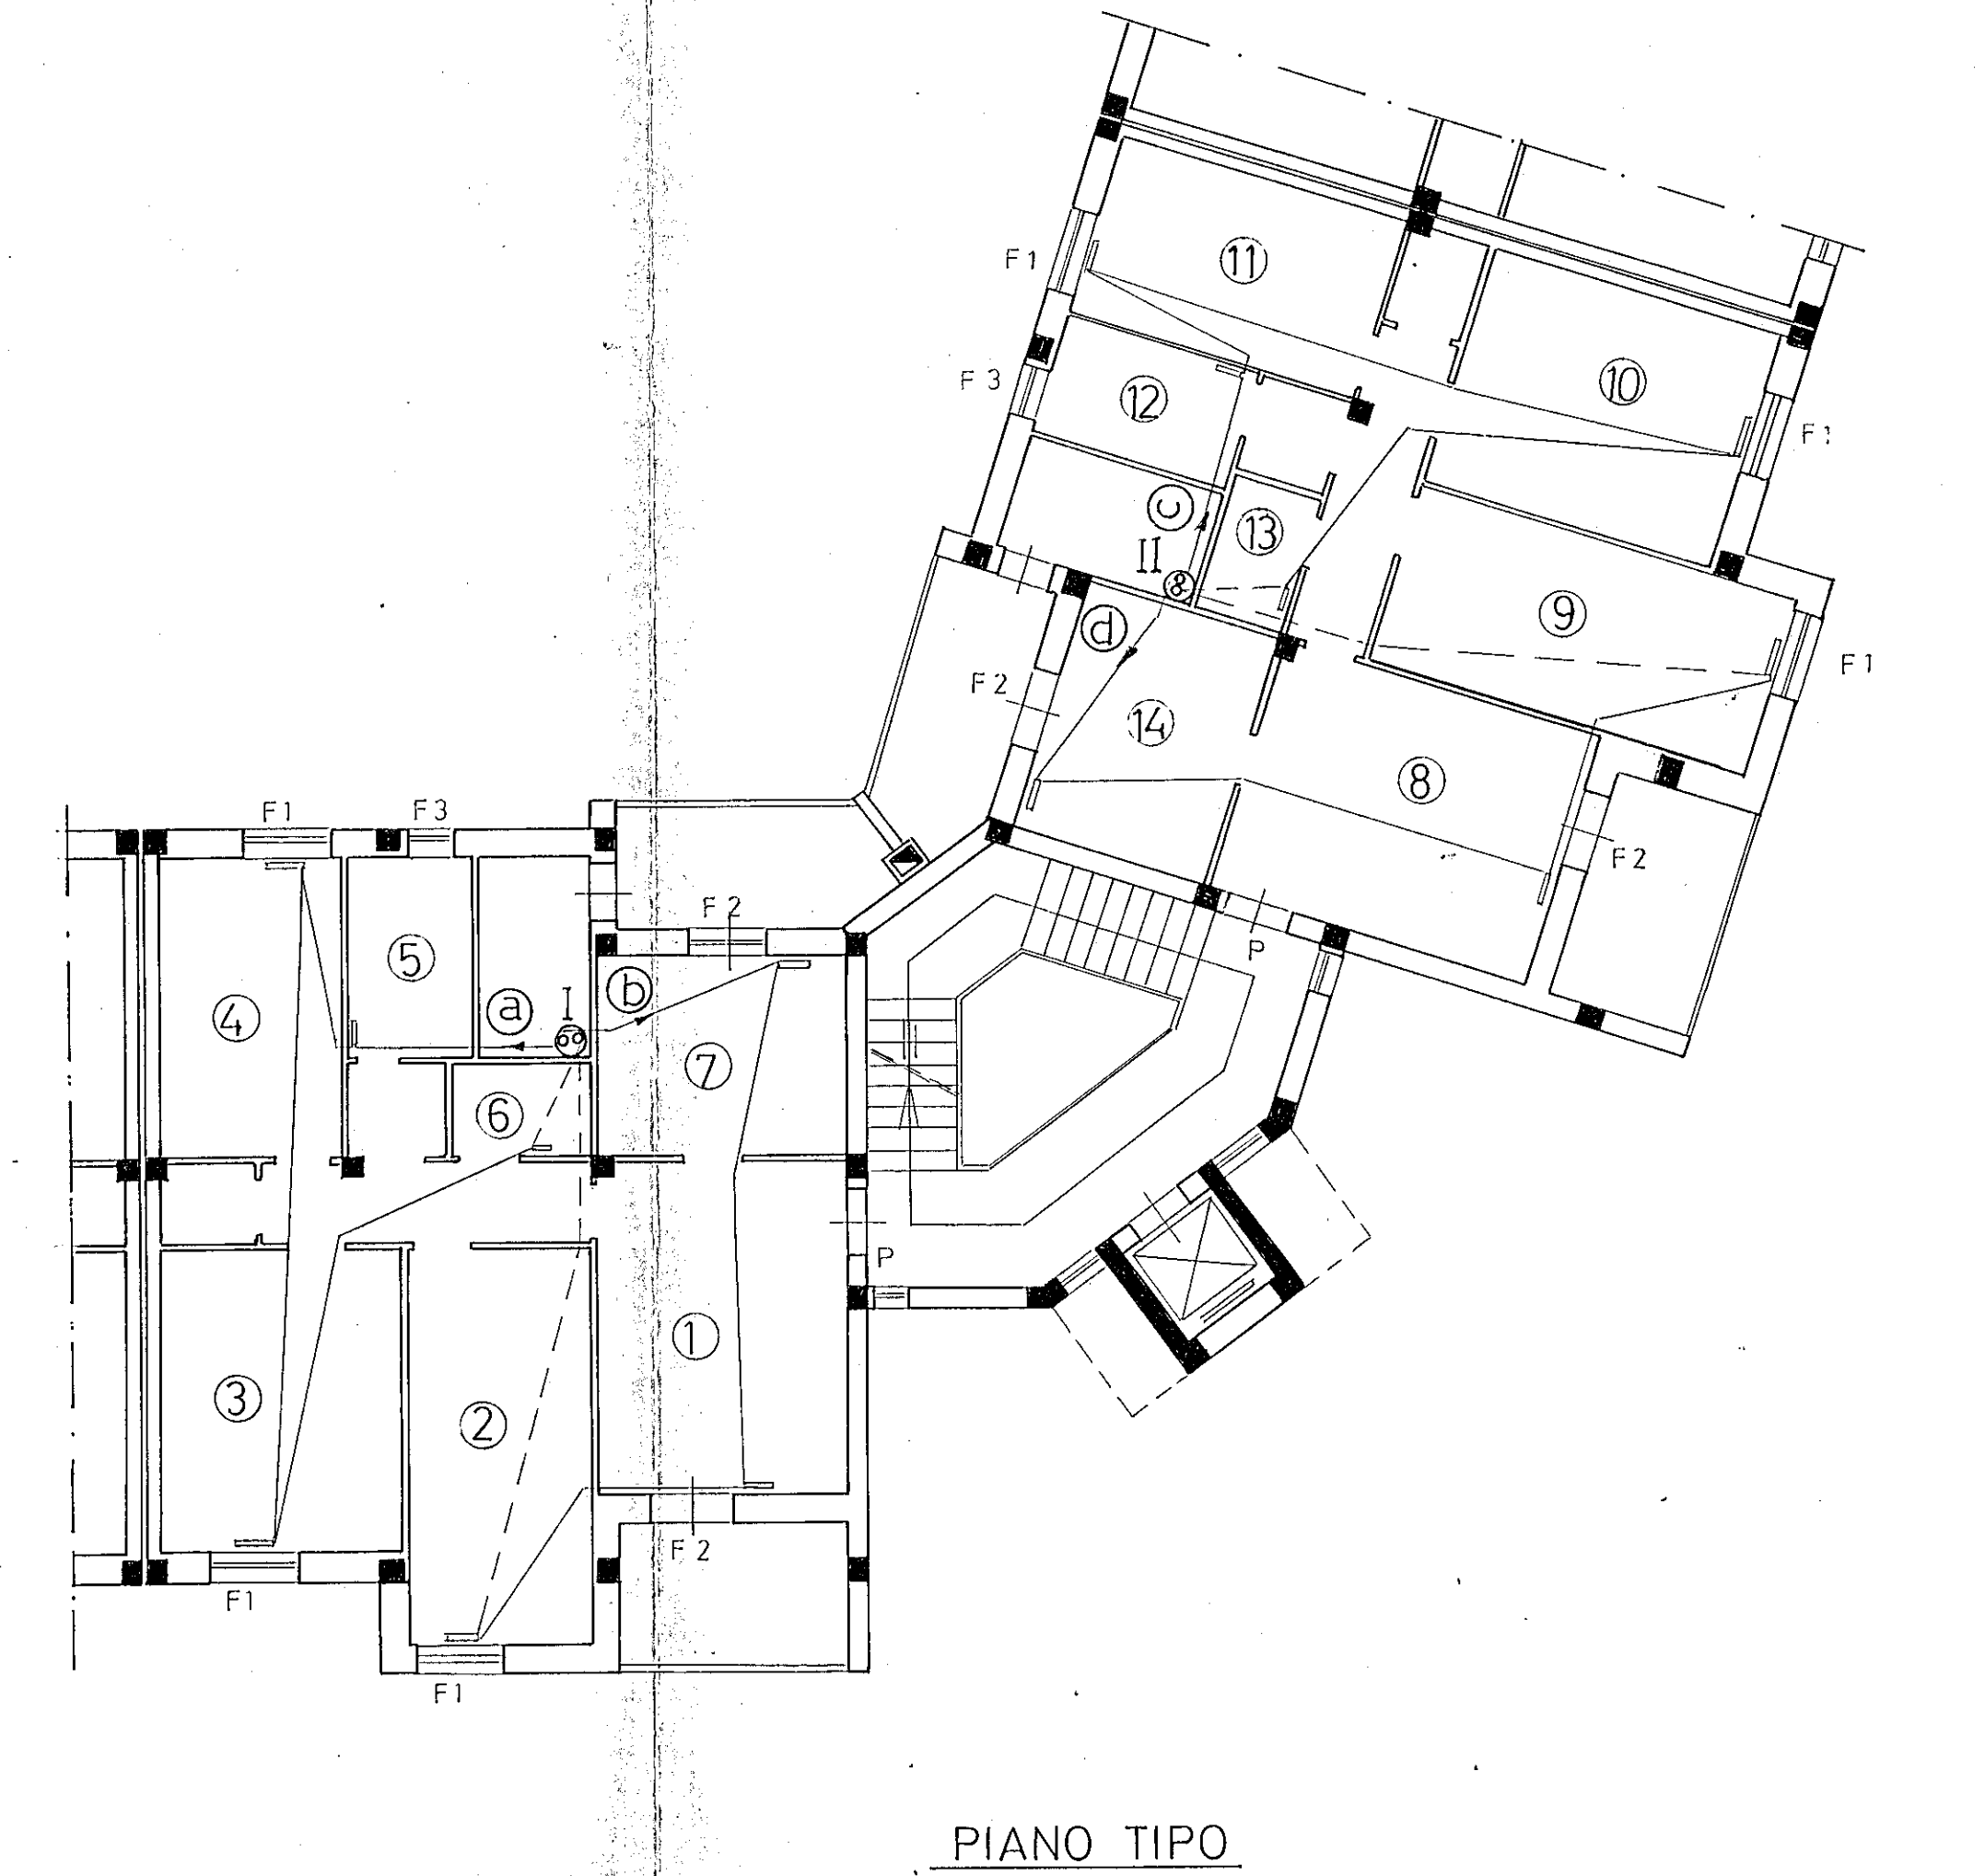
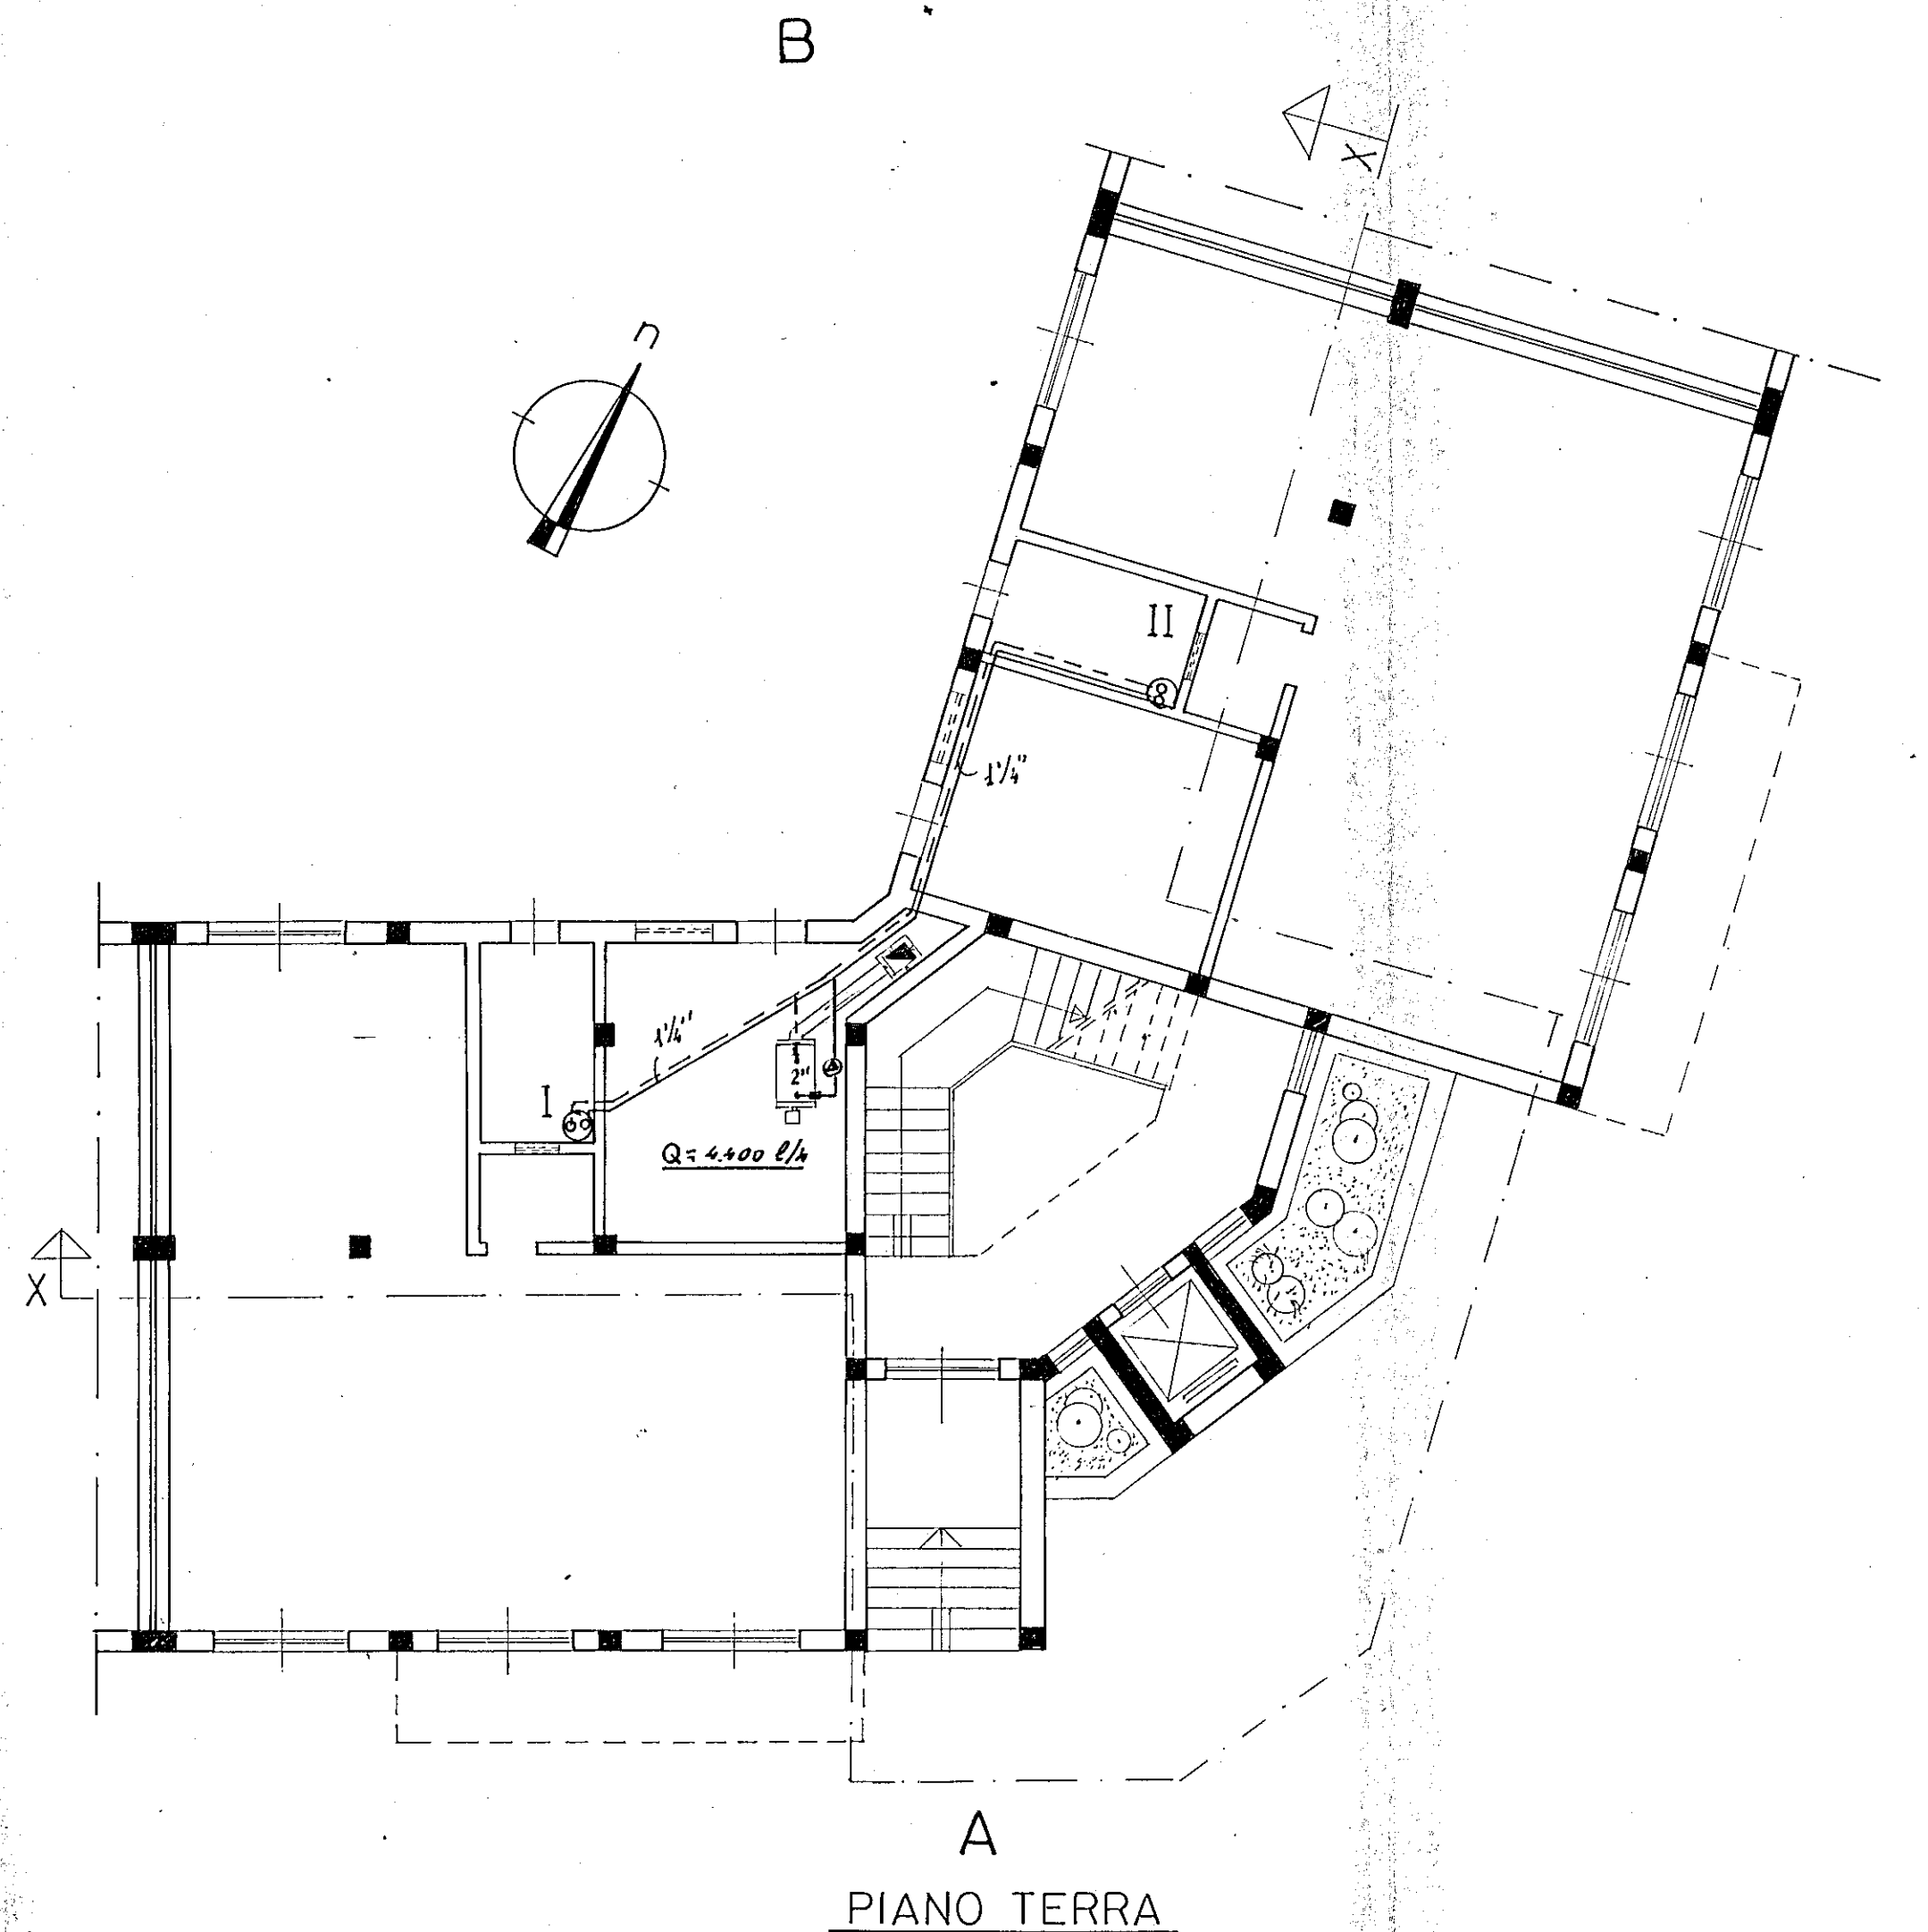


TABELLA DEI RADIATORI

N	P. 1°	P. 2°-3°	P. 4°
1	7 - 4 - 890	6 - 4 - 890	7 - 4 - 890
2	6 - 4 - 700	4 - 4 - 700	6 - 4 - 700
3	5 - 4 - 700	4 - 4 - 700	5 - 4 - 700
4	5 - 4 - 700	4 - 4 - 700	5 - 4 - 700
5	4 - 4 - 890	3 - 4 - 890	4 - 4 - 890
6	2 - 2 - 700	2 - 2 - 700	2 - 2 - 700
7	5 - 4 - 890	5 - 4 - 890	5 - 4 - 890
8	7 - 4 - 890	6 - 4 - 890	7 - 4 - 890
9	6 - 4 - 700	5 - 4 - 700	6 - 4 - 700
10	6 - 4 - 700	5 - 4 - 700	6 - 4 - 700
11	5 - 4 - 700	4 - 4 - 700	5 - 4 - 700
12	4 - 4 - 890	3 - 4 - 890	4 - 4 - 890
13	2 - 2 - 700	2 - 2 - 700	2 - 2 - 700
14	5 - 4 - 890	5 - 4 - 890	5 - 4 - 890

DIAMETRO TUBI ANELLI

N	P. 1°	P. 2°-3°	P. 4°
a	14	12	14
b	14	14	14
c	14	14	14
d	14	14	14

Spessore coperchi TEL

Ø	Colonne montanti mm.	Rete orizzont. mm.	Centrale termica mm.
3/4"	15		Per diametri da 1" sino a 2"
1"	15		15
1 1/4"	15	30	
1 1/2"	15	30	

