




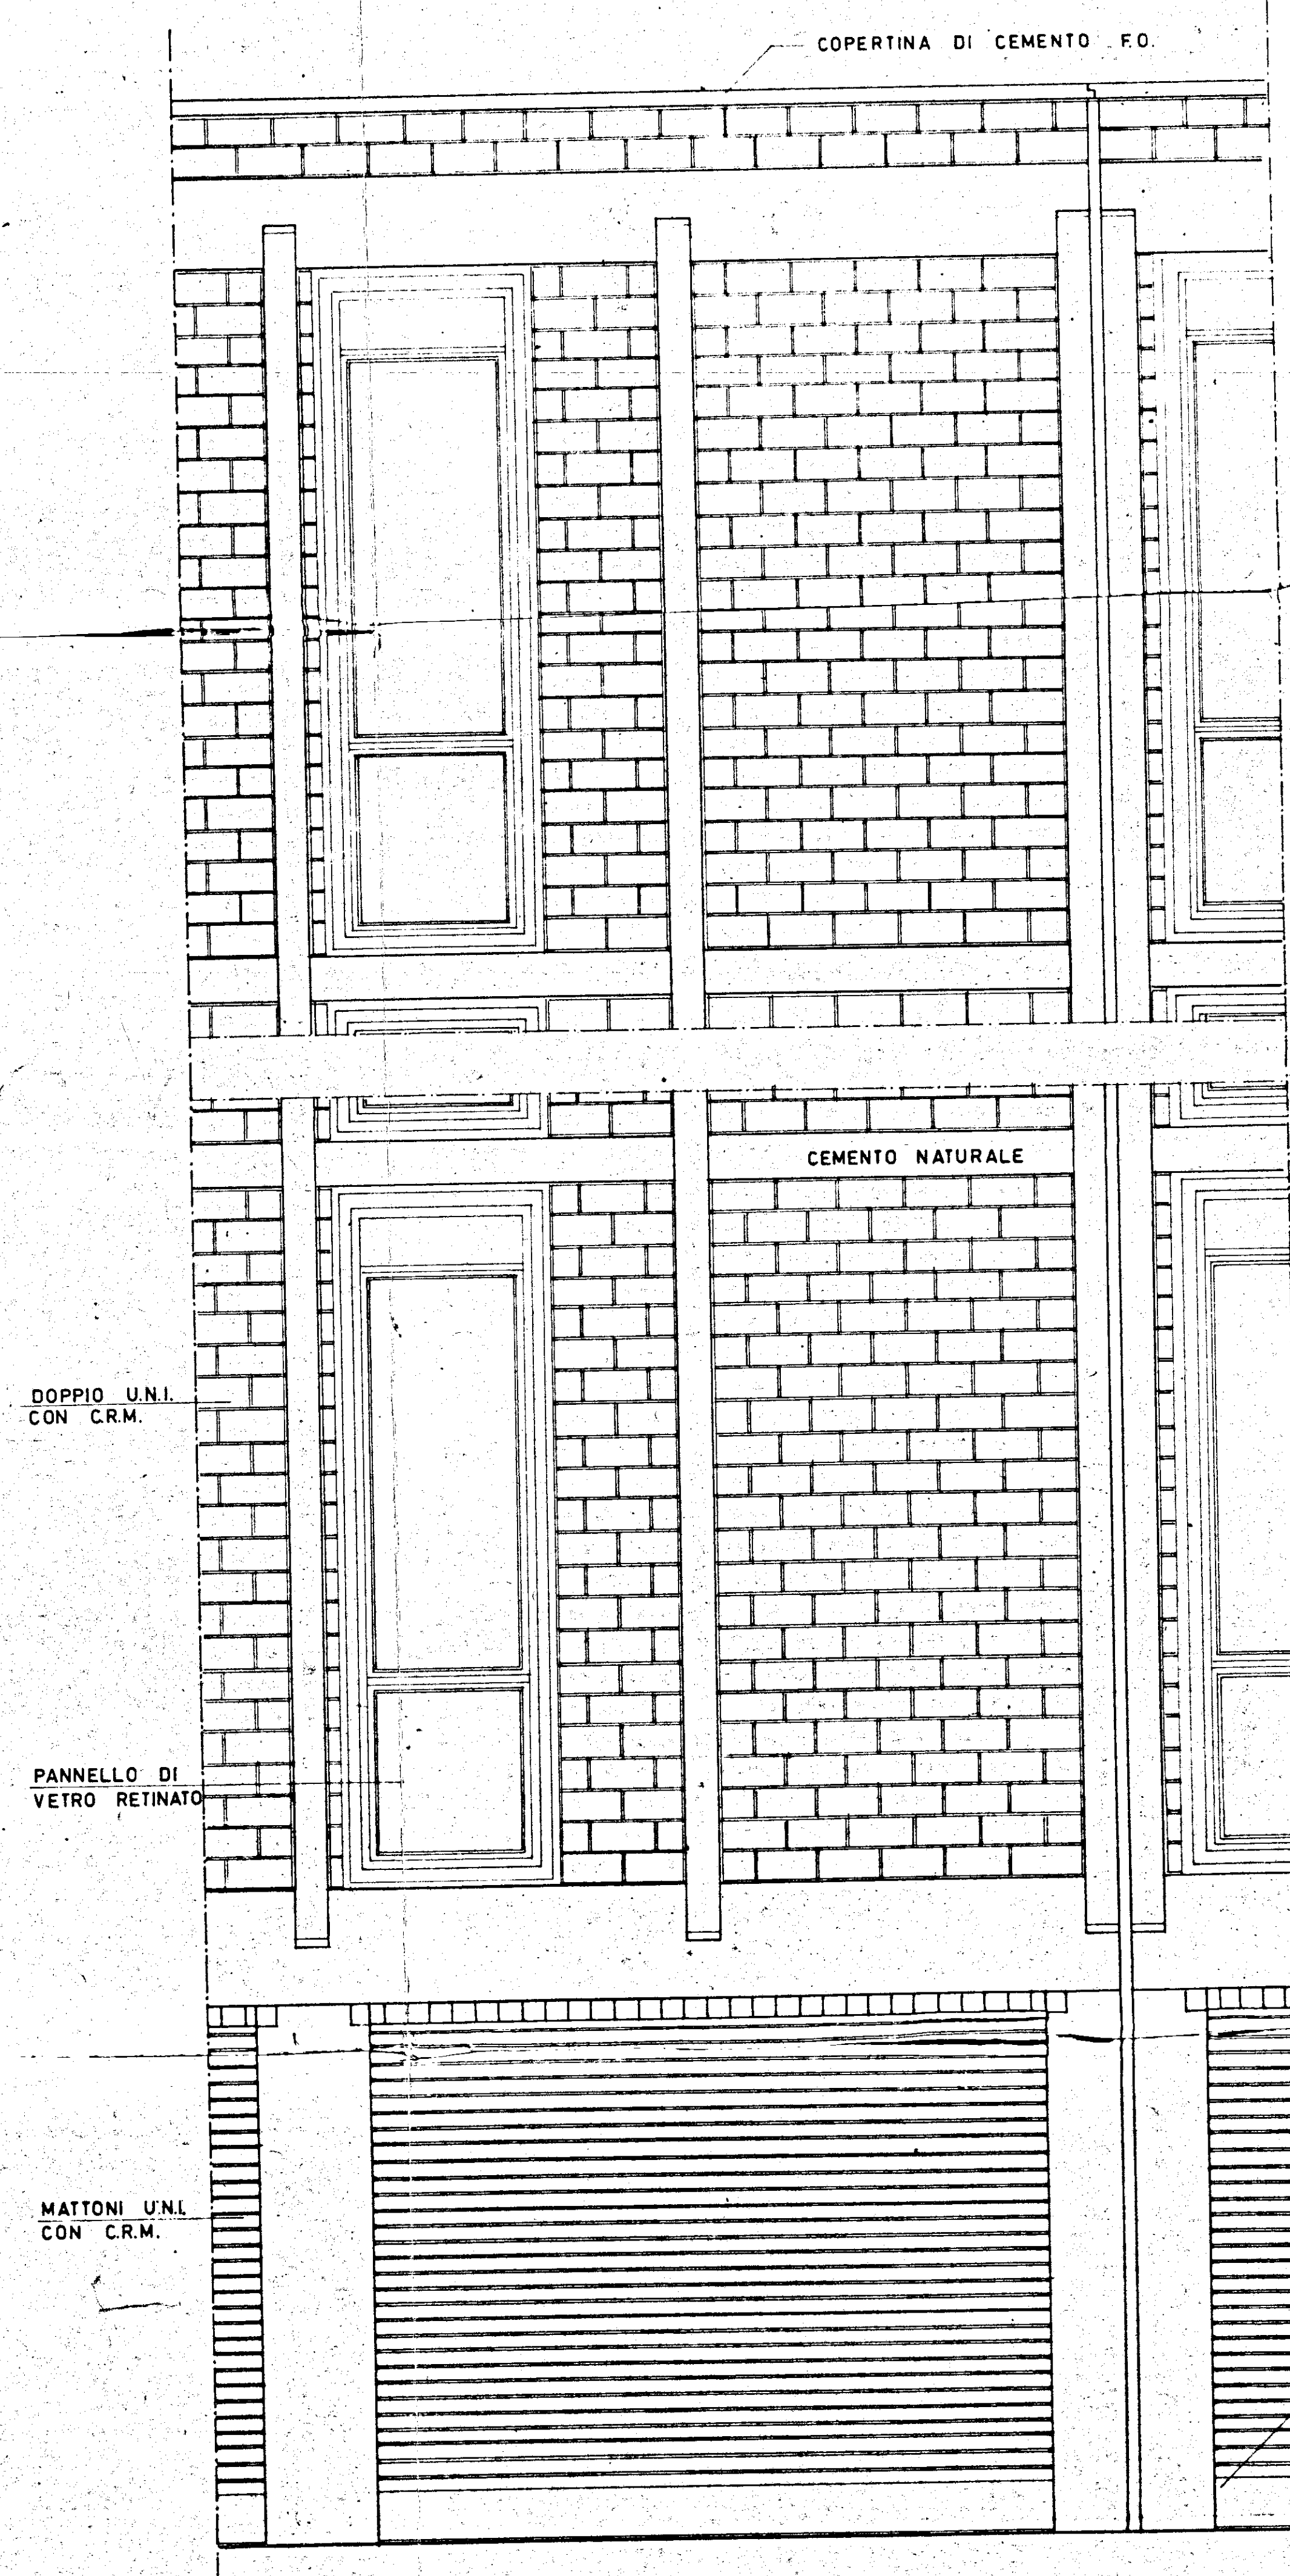


PROSPETTO

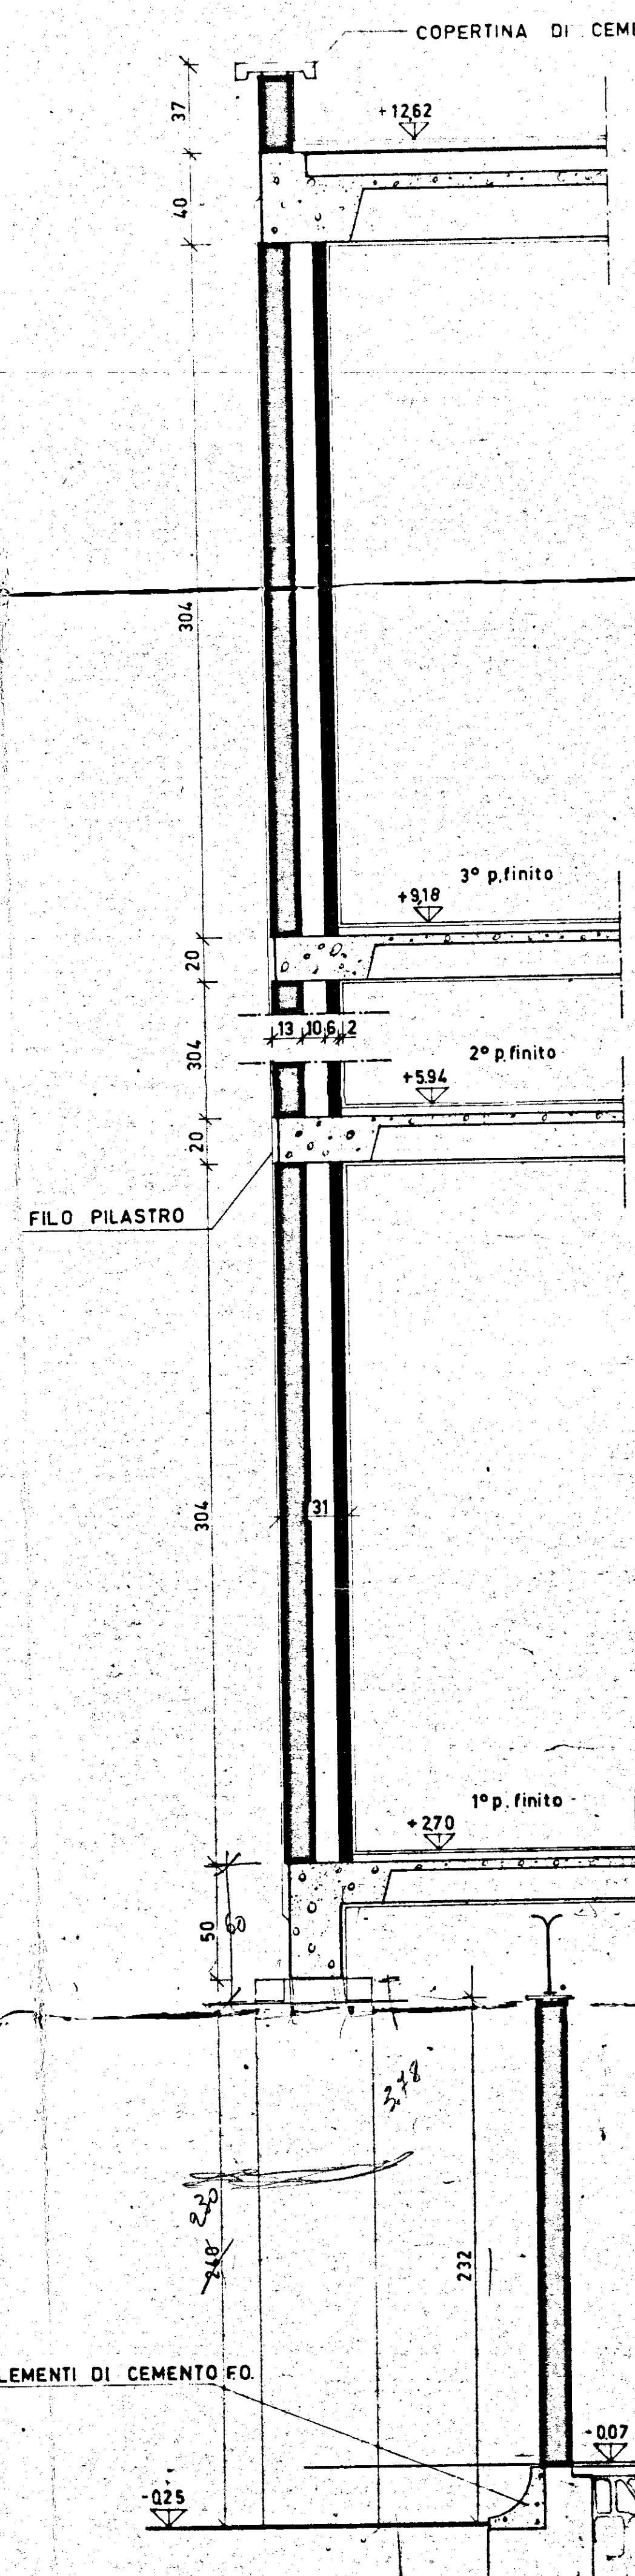


SEZIONE SUL PORTICO (tamponamento)

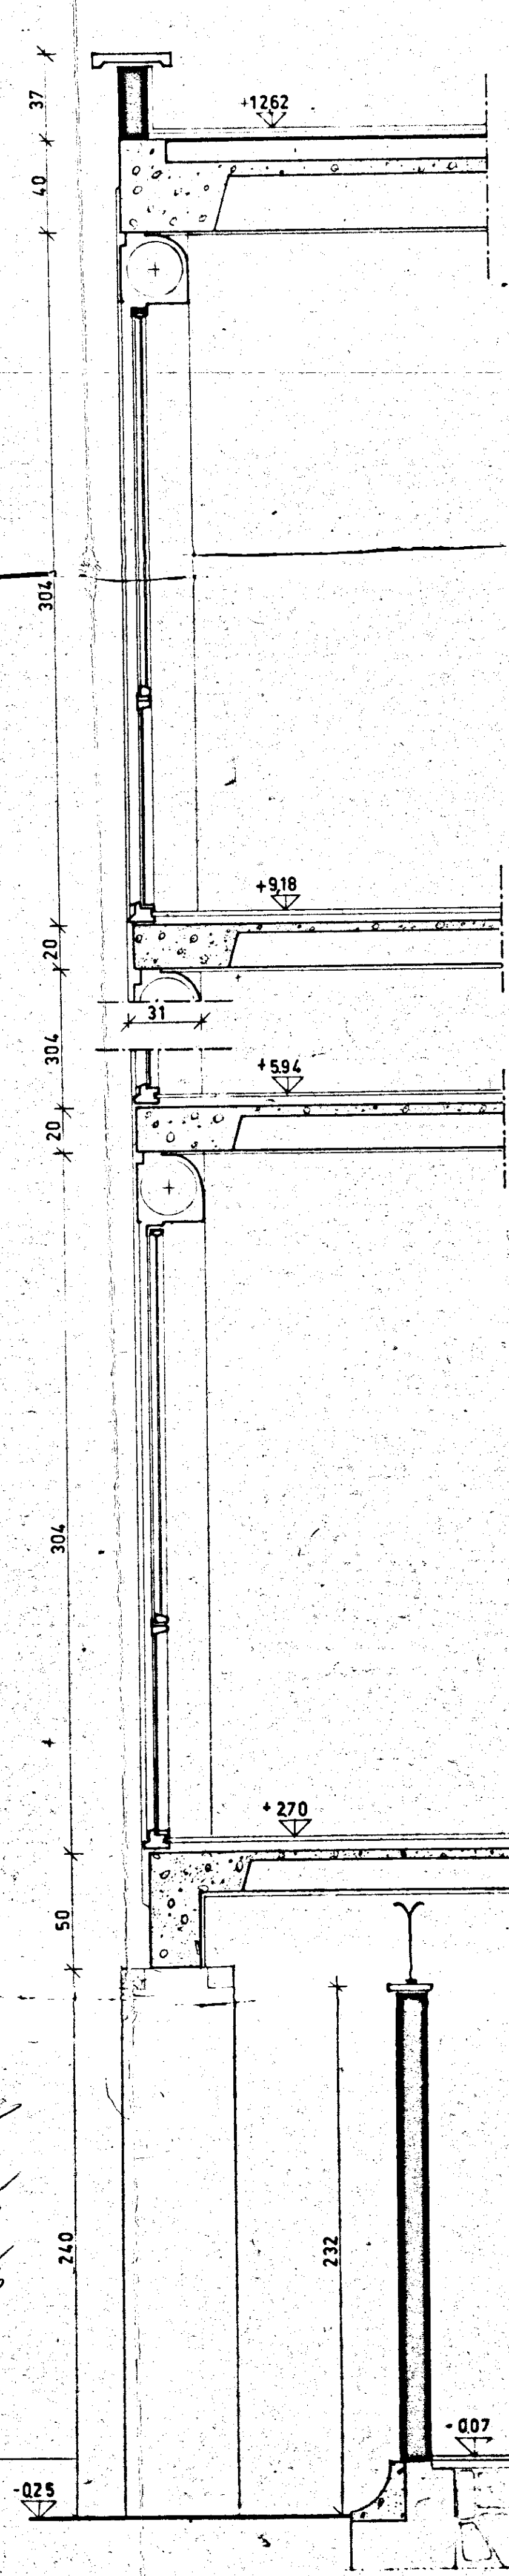

SEZIONE SUL PORTICO (infisso)

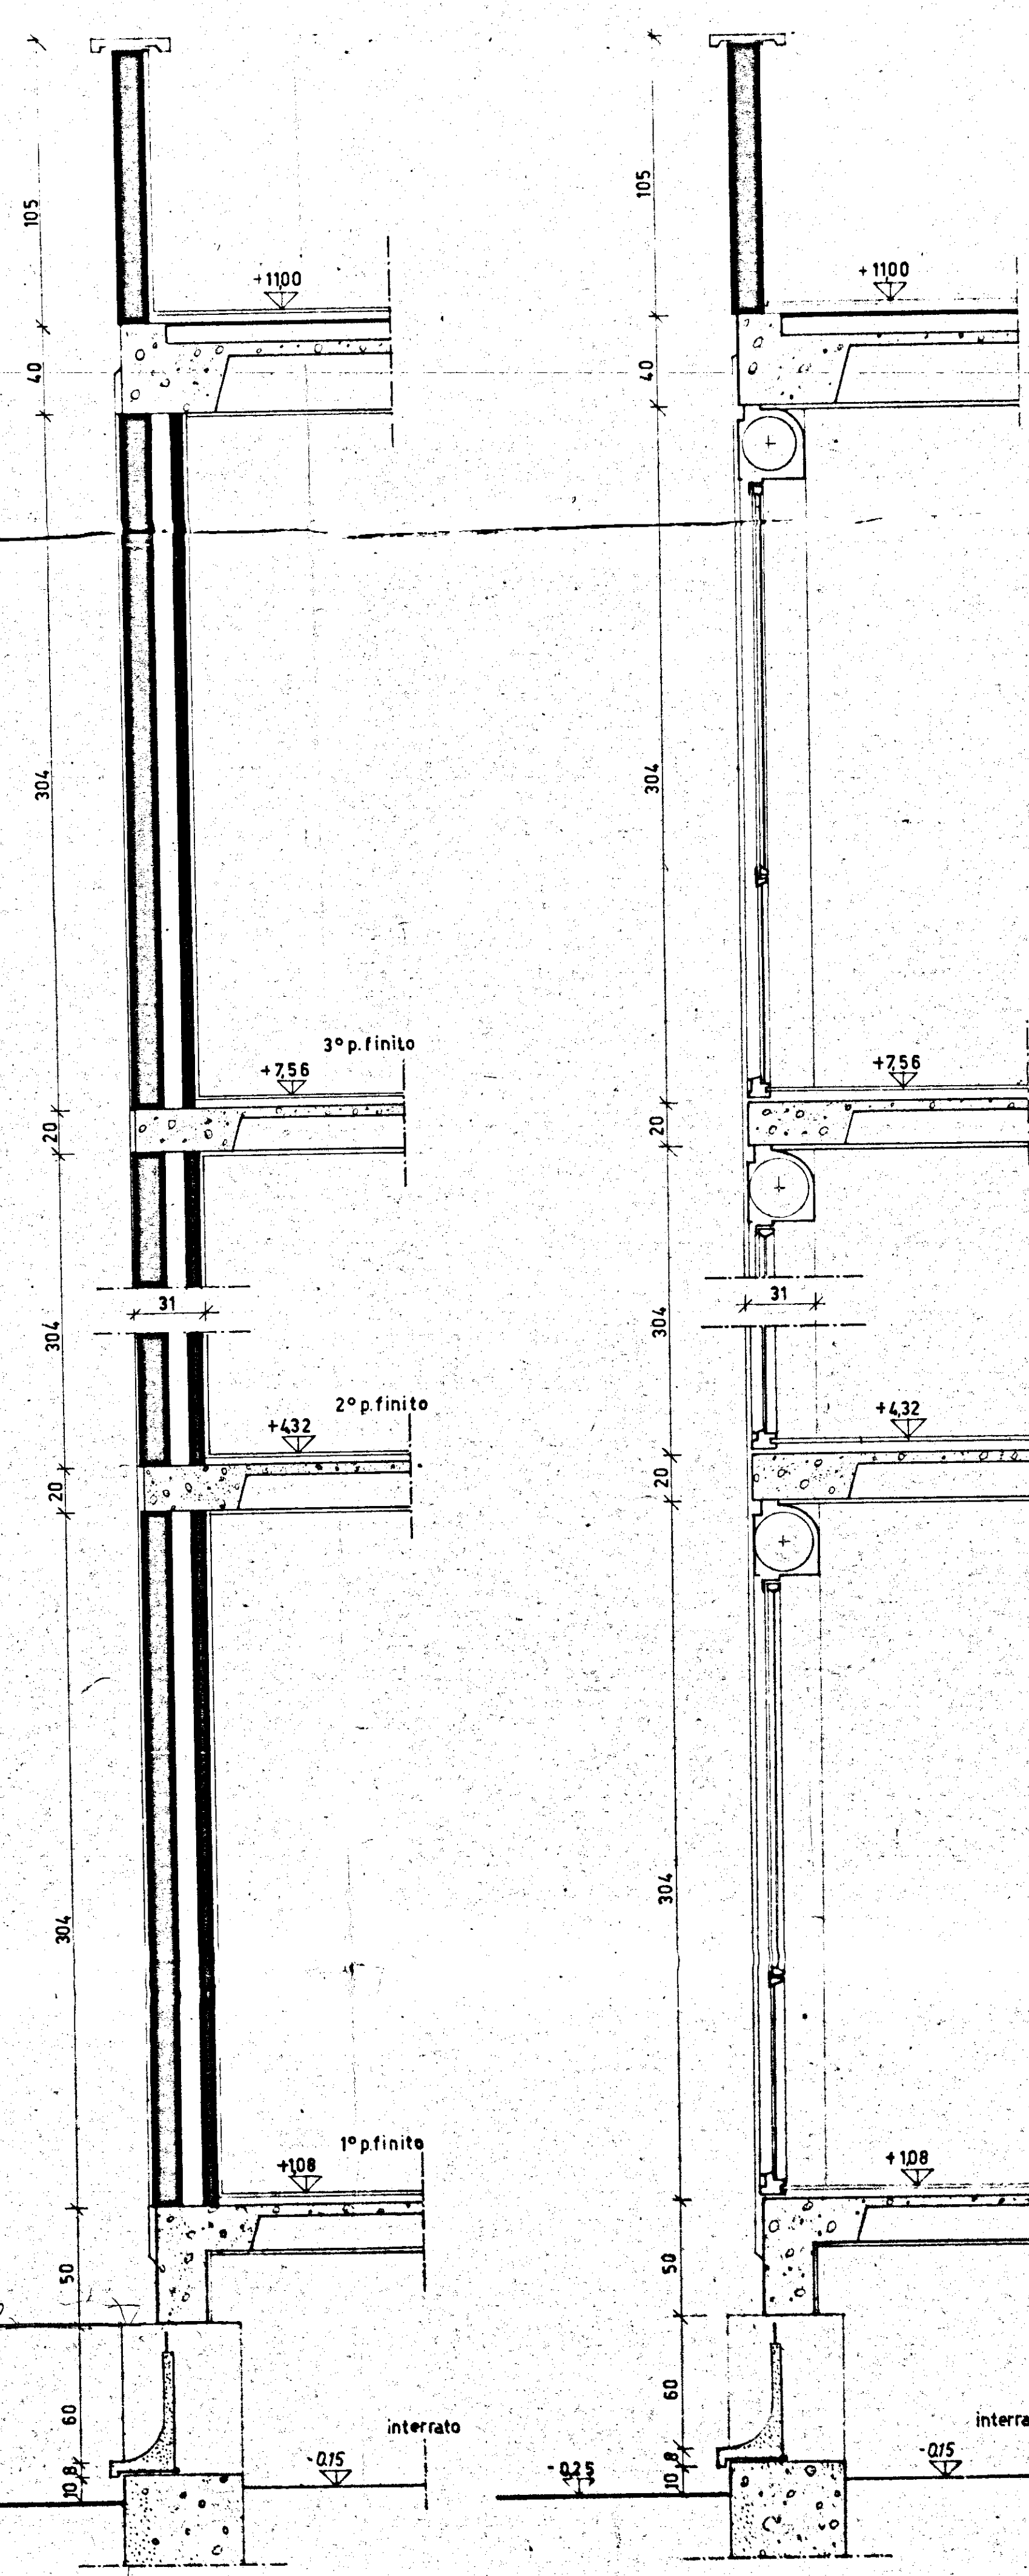

SEZIONI SULLA ZONA INTERRATO

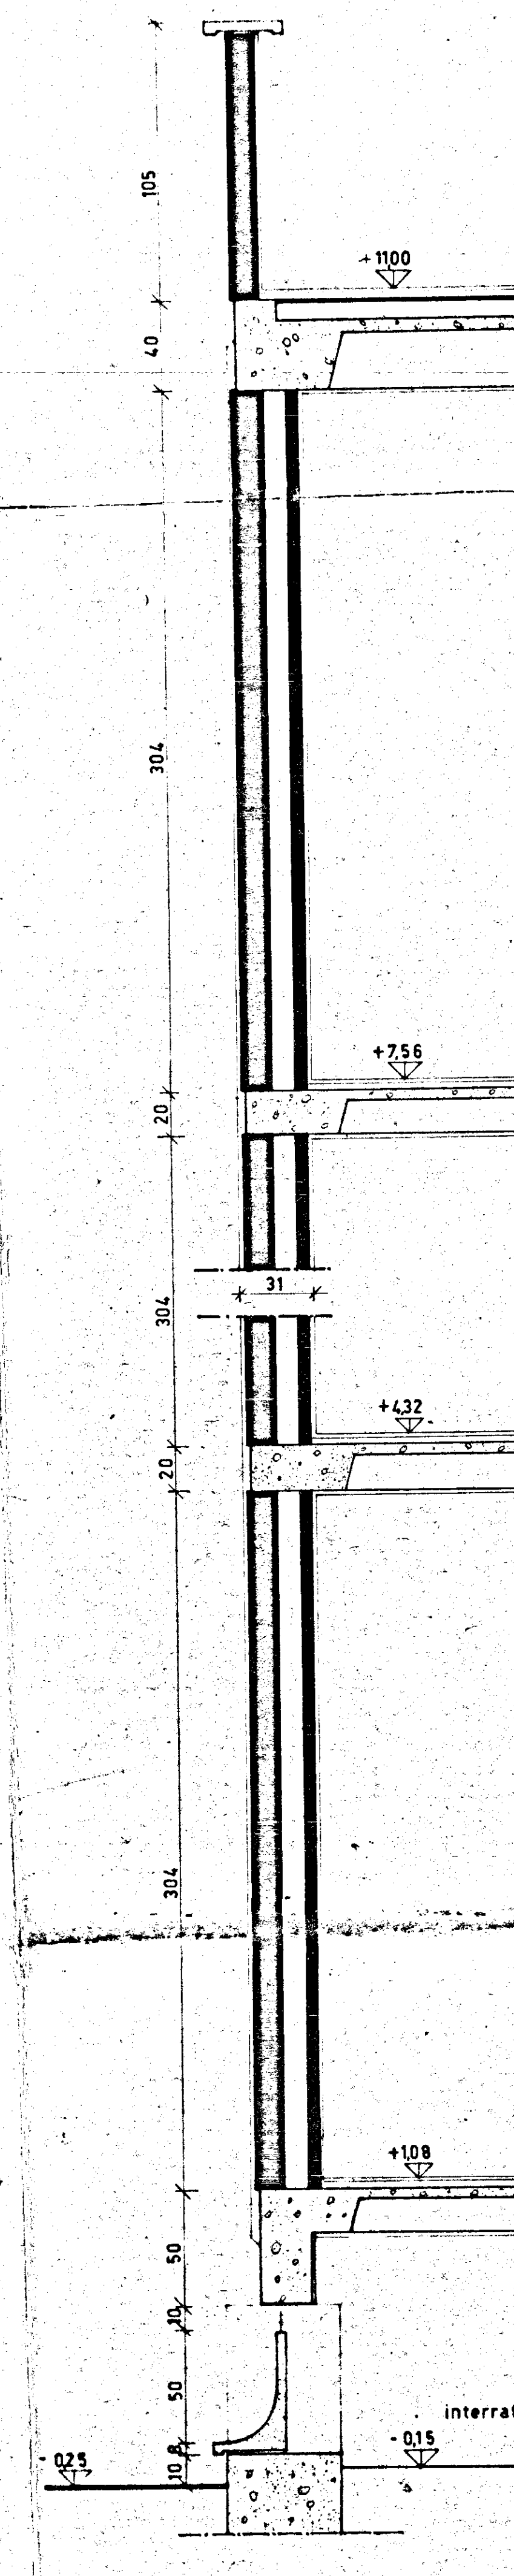

3.60
2.38
1.44
1.56

2.38
1.44
1.56
2.38
1.44
1.56

3.00
2.38
1.44
1.56
2.38
1.44
1.56

3.60
2.38
1.44
1.56