



026
eb
- 01-01

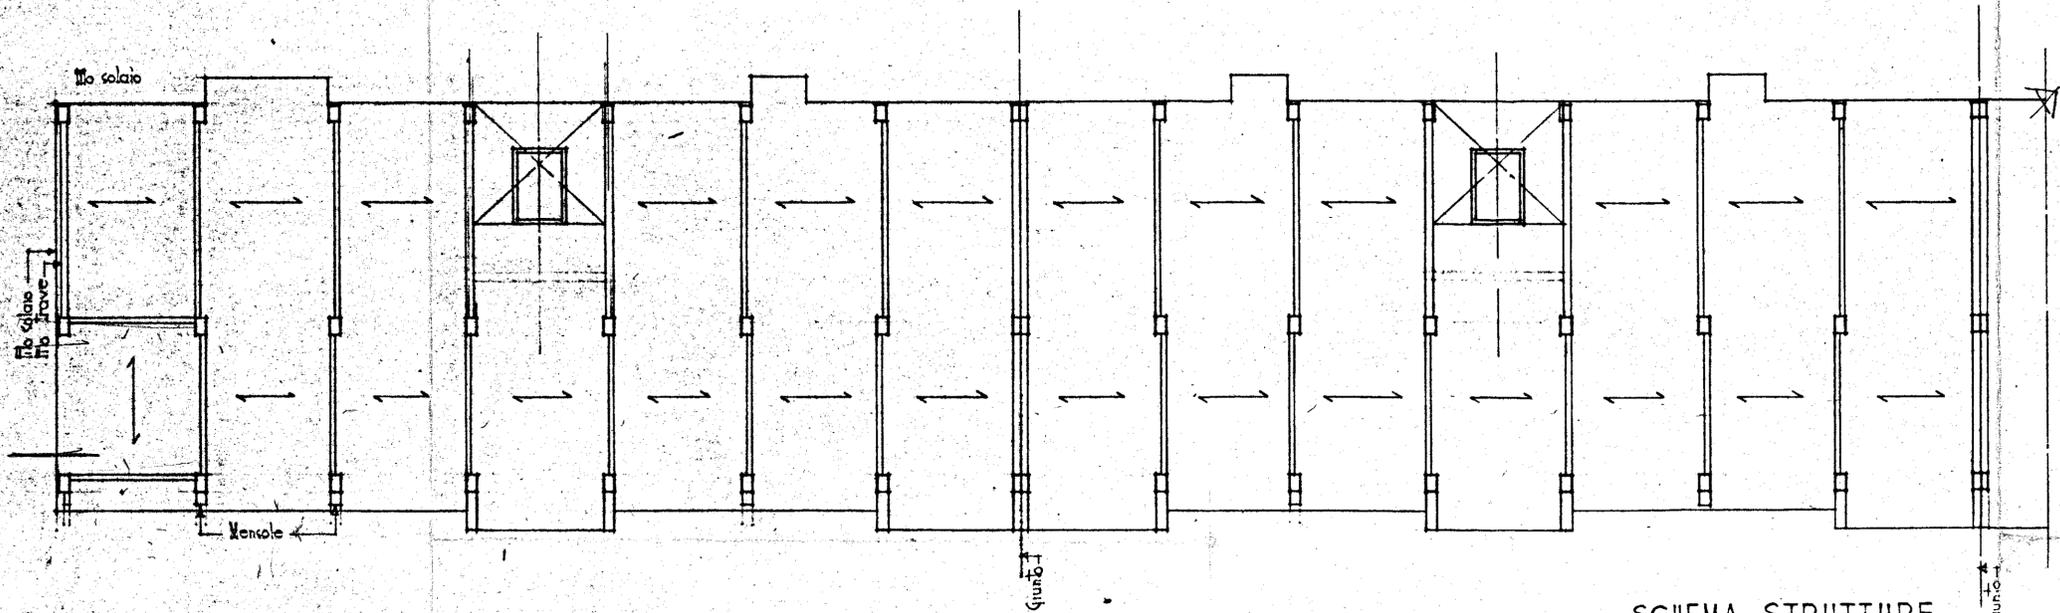

SCHEMA STRUTTURE
scala: 1:100

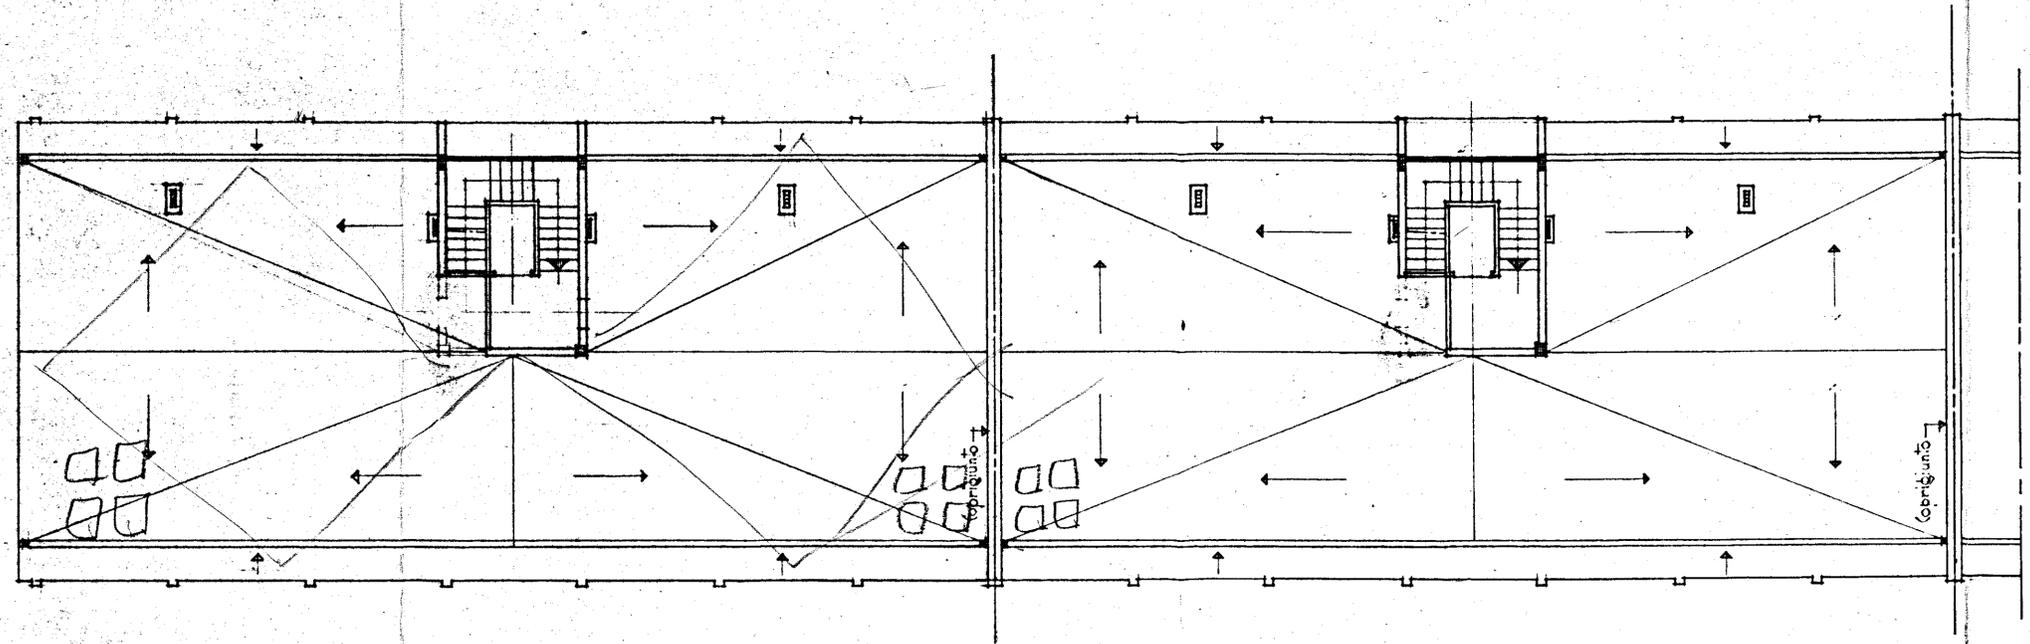

COOPERATIVA NETTUNO		TAV. N°
PIANTA COPERTURE		4
PROGETT. ARCH. C. AYMONINO ING. F. CICIRILLO ING. G. MARASCO		Scala 1:100 30-7-1969