


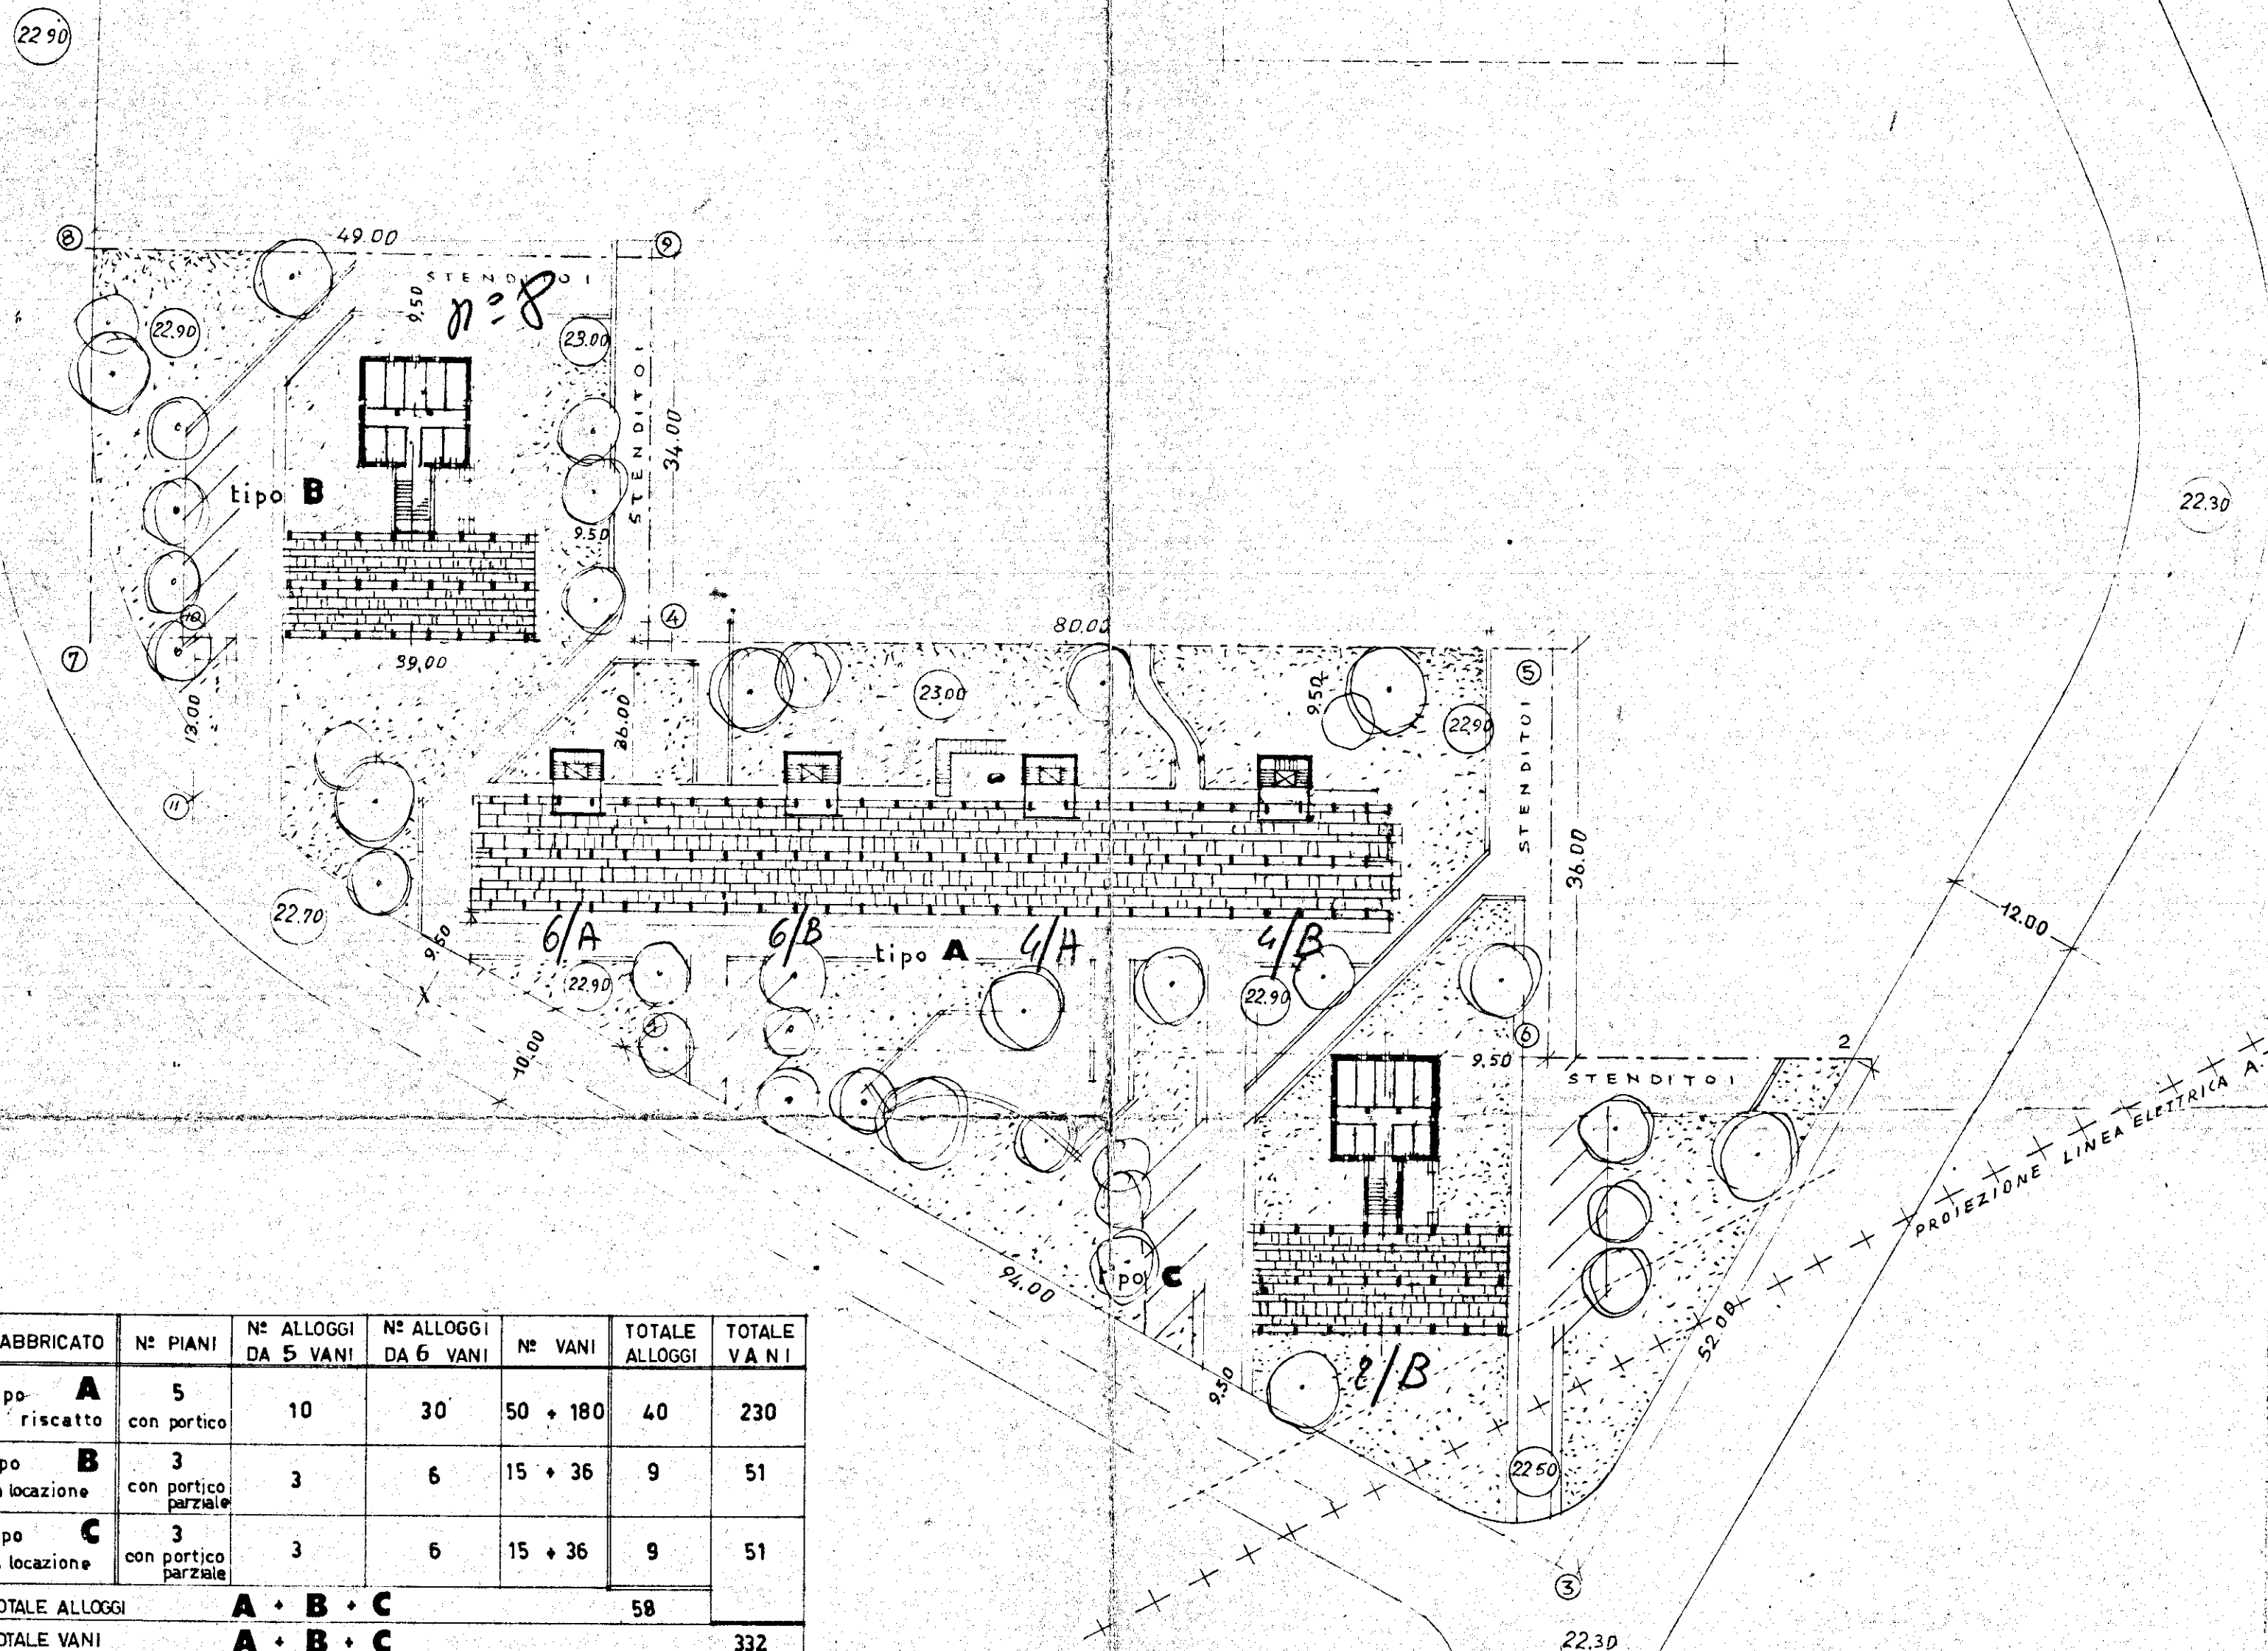


FABBRICATO	N° PIANI	N° ALLOGGI DA 5 VANI	N° ALLOGGI DA 6 VANI	N° VANI	TOTALE ALLOGGI	TOTALE VANI
tipo A a riscatto	5 con portico	10	30	50 + 180	40	230
tipo B in locazione	3 con portico parziale	3	6	15 + 36	9	51
tipo C in locazione	3 con portico parziale	3	6	15 + 36	9	51
TOTALE ALLOGGI					A + B + C	58
TOTALE VANI					A + B + C	332

COMPUTO DELL'AREA

A (1-2-3) m.	$\frac{52 \times 94}{2} =$	mq	2444
B (1-4-5-6) m	$36 \times 80 =$	"	2880
C (4-7-8-9) m	$34 \times 49 =$	"	1666
D ($\frac{35+13}{2}$) (1-4-10-11)	$\times 39 =$	mq	936
TOTALE AREA			7926

COSTD AREA
A Mq. L 4665
MQ. 7926 x 4665 = MIL. 36,974,790

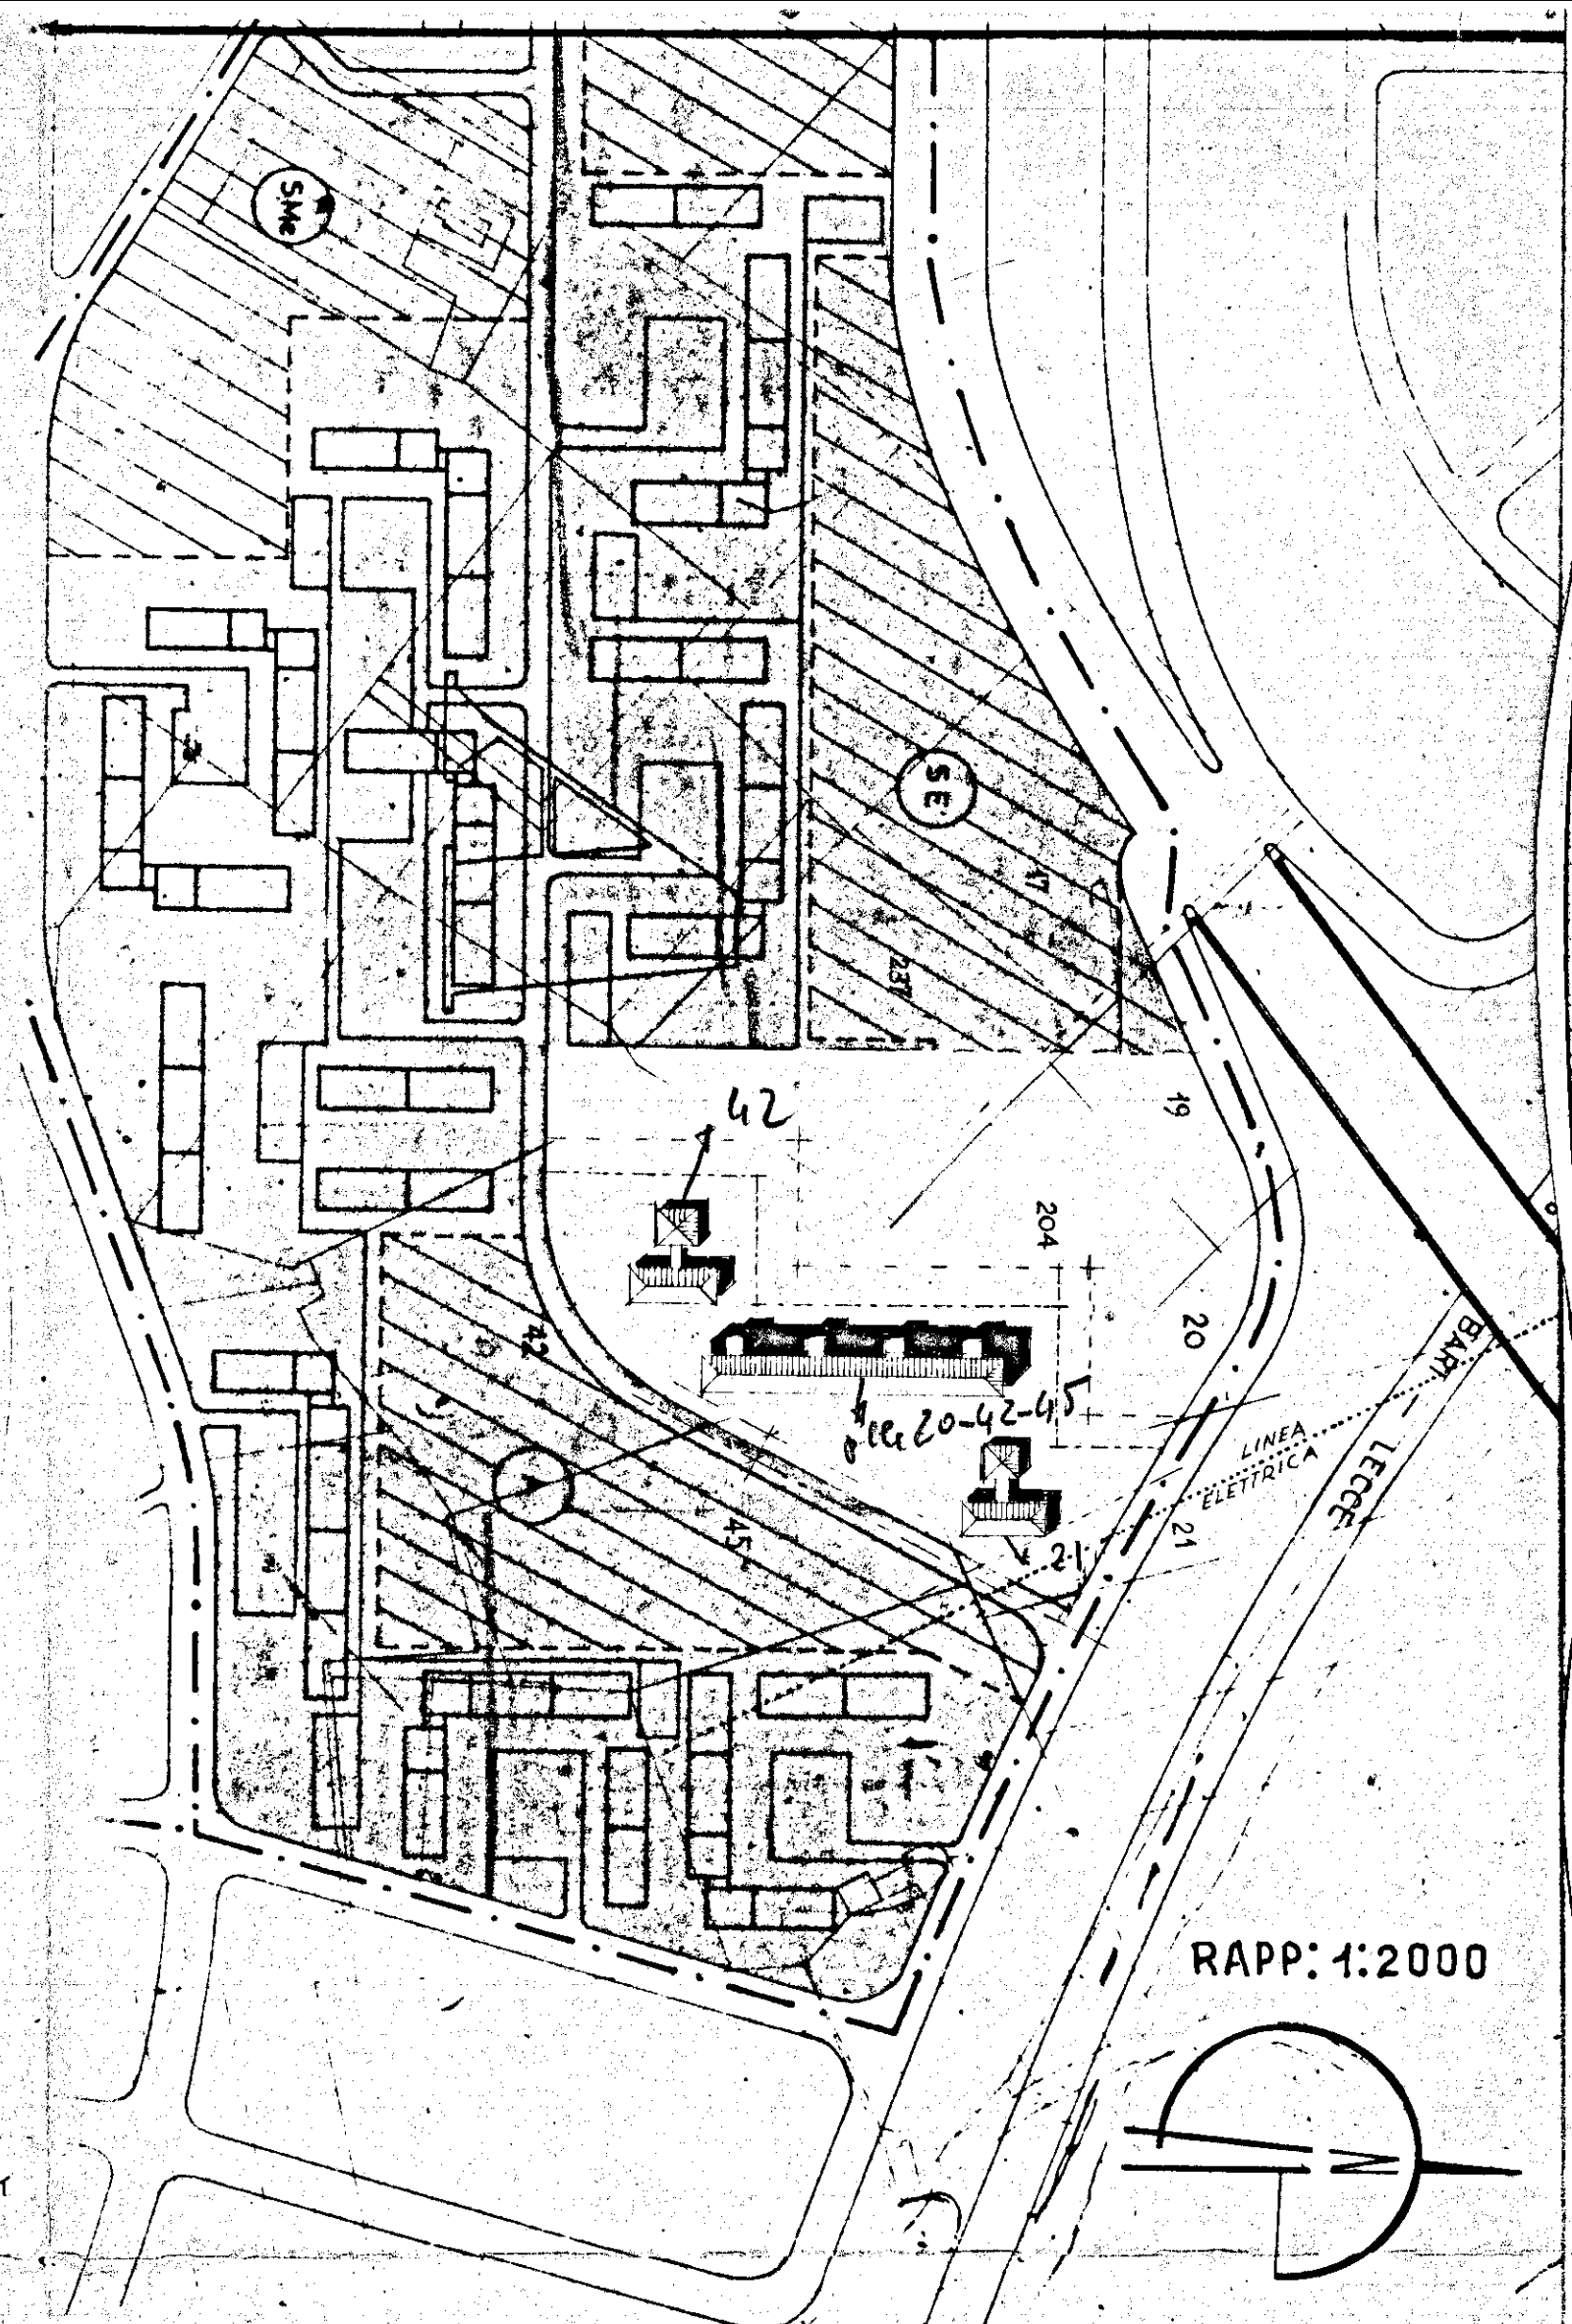

F_g to f₅
Brinisation