


I.A.C.P. - BRINDISI
CASE PER LAVORATORI
AGRICOLI DIPENDENTI
IN S. DONACI

1/c

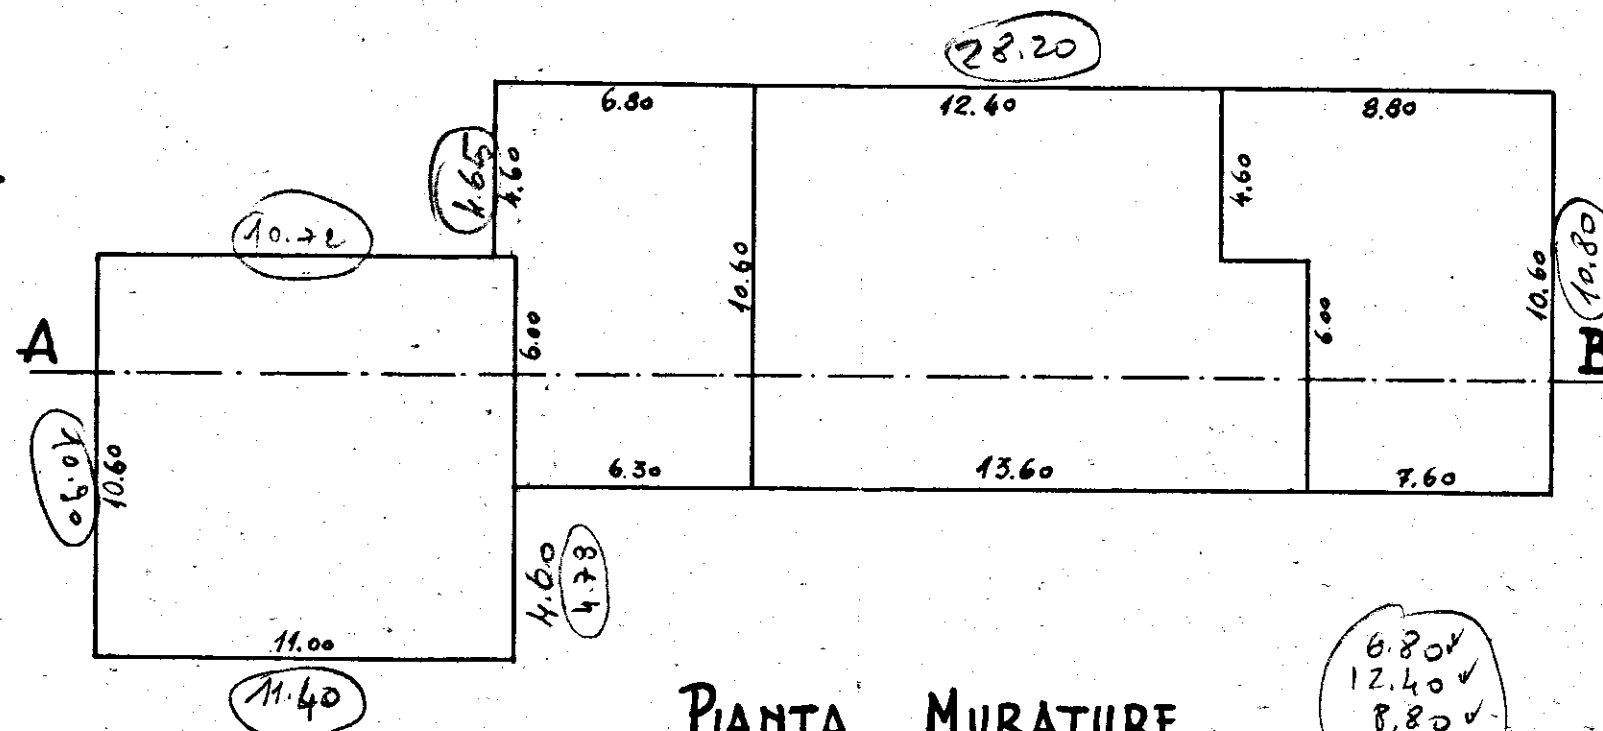


PIANTA MURATURE

6.80 ✓
 12.40 ✓
 8.80 ✓
28.00

~~15.20 ✓
 10.60 ✓
 4.60 ✓~~

6.30
 13.60
 7.60
27.50

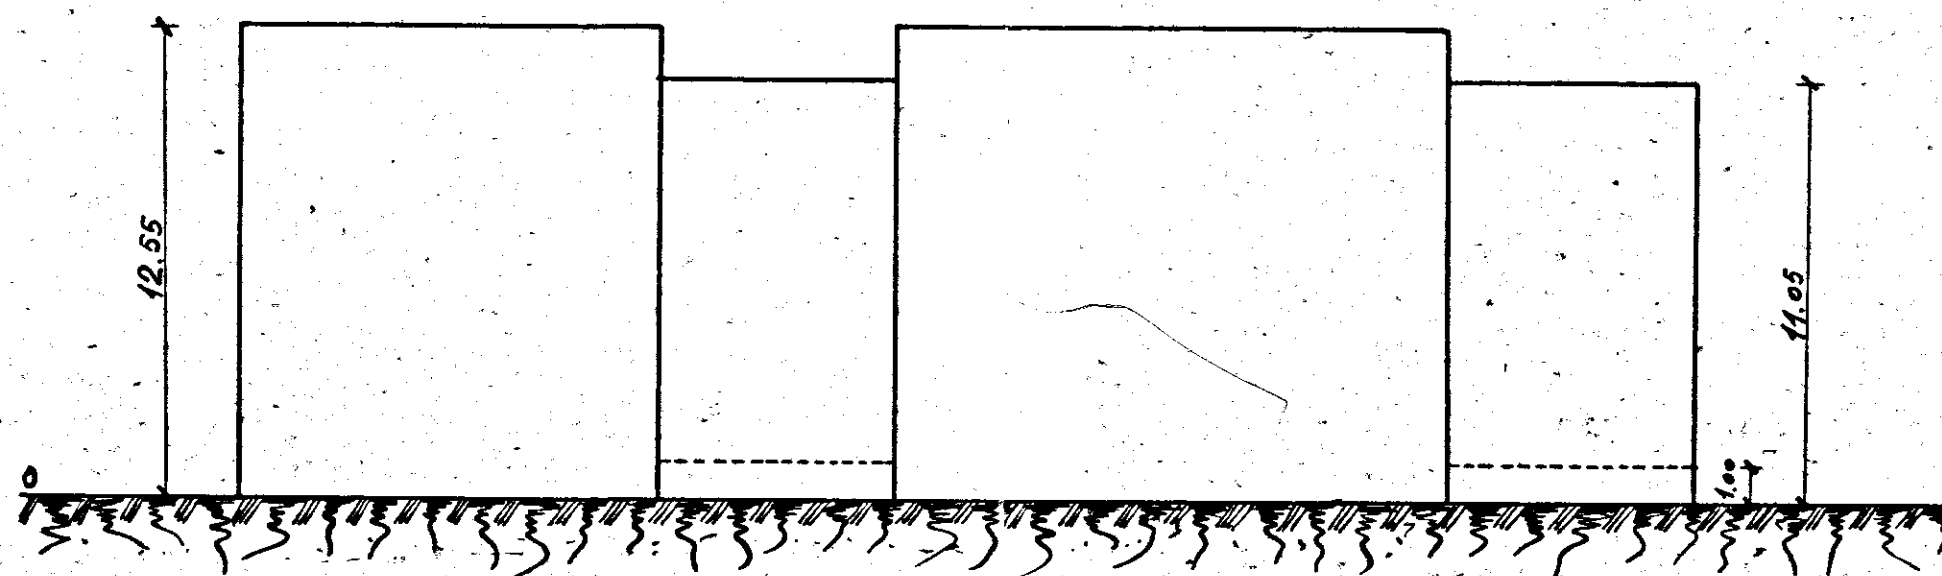

SEZIONE AB

