




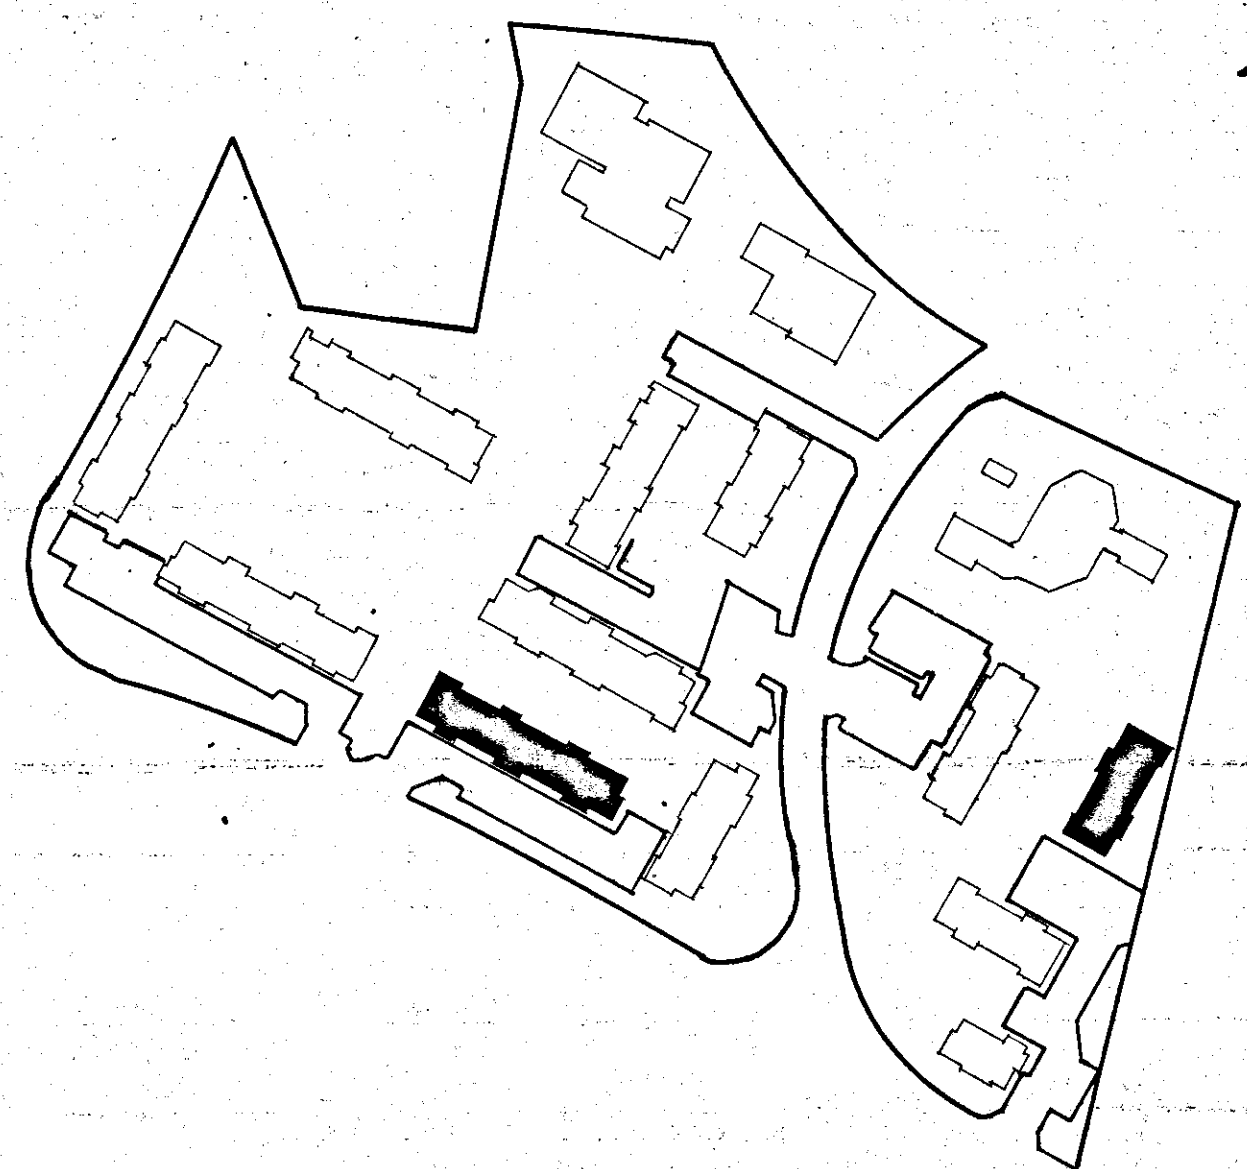

1

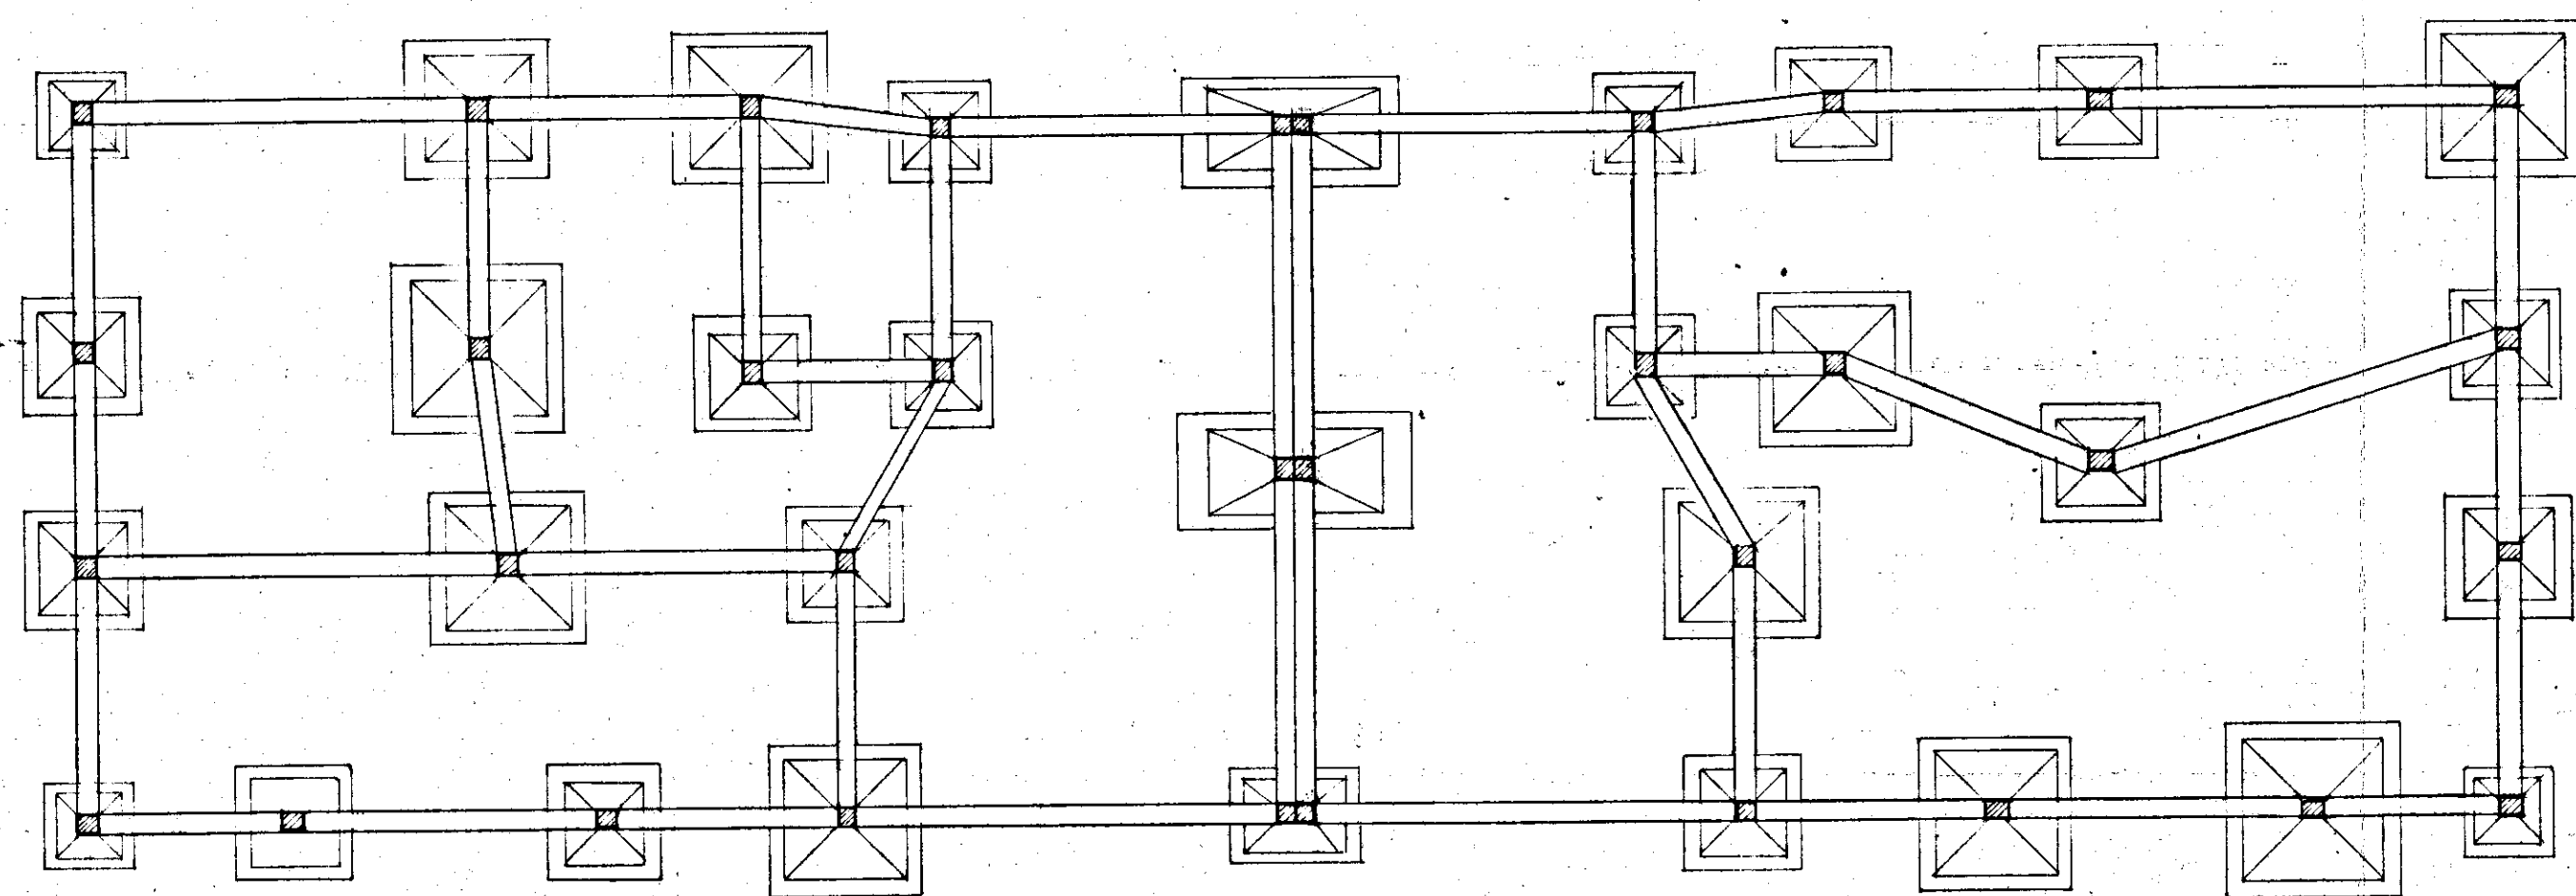

- | | | | | | | | | |
|-----|-----|------|------|---------|------|------|------|------|
| 1 □ | 5 □ | 10 □ | 14 □ | 16 □ 19 | 22 □ | 26 □ | 28 □ | 33 □ |
| 2 □ | 6 □ | 11 □ | 15 □ | | 23 □ | 27 □ | | 34 □ |
| 3 □ | 7 □ | 12 □ | | 17 □ 20 | | 24 □ | 29 □ | 35 □ |
| 4 □ | 8 □ | 9 □ | 13 □ | 18 □ 21 | 25 □ | 30 □ | 31 □ | 36 □ |

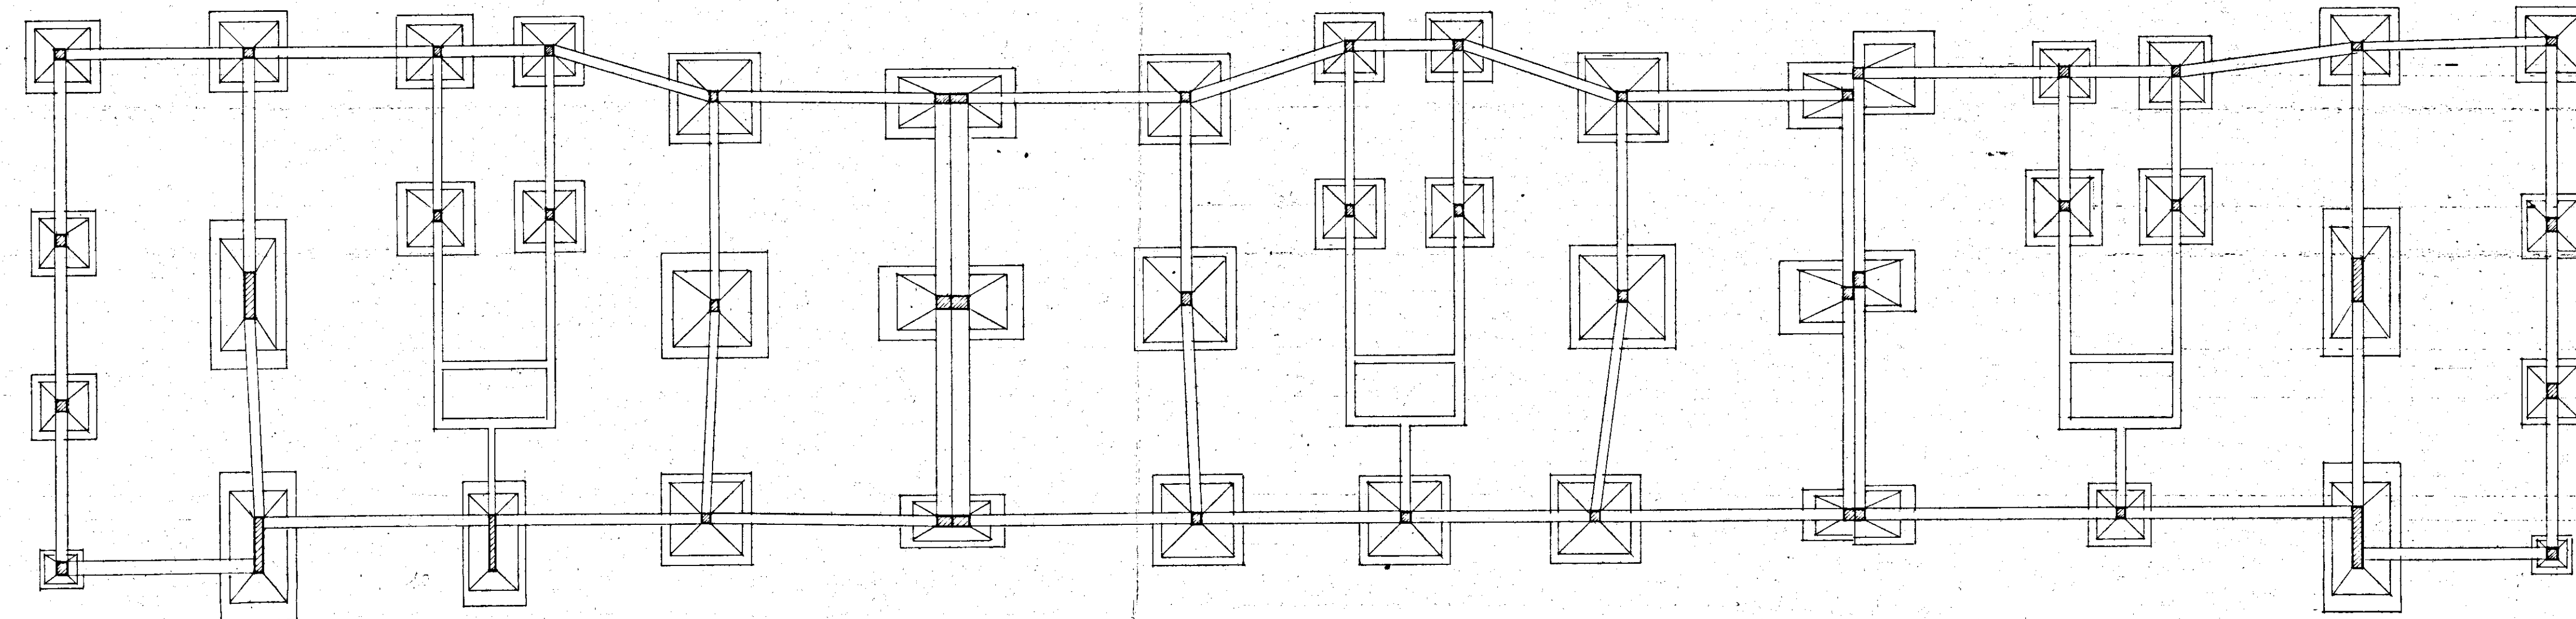

- | | | | | | | | | | | | | | | | | |
|-----|-----|------|------|---------|------|---------|------|---------|------|------|------|---------|------|------|------|------|
| 1 □ | 5 □ | 8 □ | 11 □ | | 13 □ | 16 □ 19 | 22 □ | 25 □ | 28 □ | | 30 □ | 33 □ 36 | 39 □ | 42 □ | 44 □ | 47 □ |
| 2 □ | | 9 □ | 12 □ | | 14 □ | 17 □ 20 | 23 □ | 26 □ | 29 □ | | 31 □ | 34 □ 37 | 40 □ | 43 □ | | 48 □ |
| 3 □ | | | | | | | | | | | | | | | | 49 □ |
| 4 □ | 7 □ | 10 □ | 15 □ | 18 □ 21 | 24 □ | 27 □ | 32 □ | 35 □ 38 | 41 □ | 46 □ | | | | | | 50 □ |

I.A.C.P. - BRINDISI		
LEGGE N°457- ART.41 del 2/8/1978		
PROGETTO PER COSTRUZIONE DI N°41 ALLOGGI POPOLARI IN Ceglie Messapica - LOTTI N°3-11		
PROGRAMMA INTERVENTO N°76 DEL 2/3/1979		
Disegno N°	Oggetto	Scale
6	piante fondazioni e pilastri	
Aggiornamenti		
PROGETTISTI: DOTT. ARCH. ANTONIO MARTELLO <i>Antonio Martello</i>		
DOTT. ING. PASQUALE FISCHEITTO		
DOTT. ING. NICOLA MELIGNANO		
DOTT. ING. VINCENZO DE TOMMASI		