

EDILCO M. srl
Via Devito Brusco n. 31/C
BARI

IMPIANTO DI RISCALDAMENTO

Scala 1:100
Data 11-3-85
Tav. 1

ALLOGGI POPOLARI
FRANCAVILLA FONTANA
Comparto 8
Piano di zona 167
piante, prospetti e sezione

D
I.A.C.P.


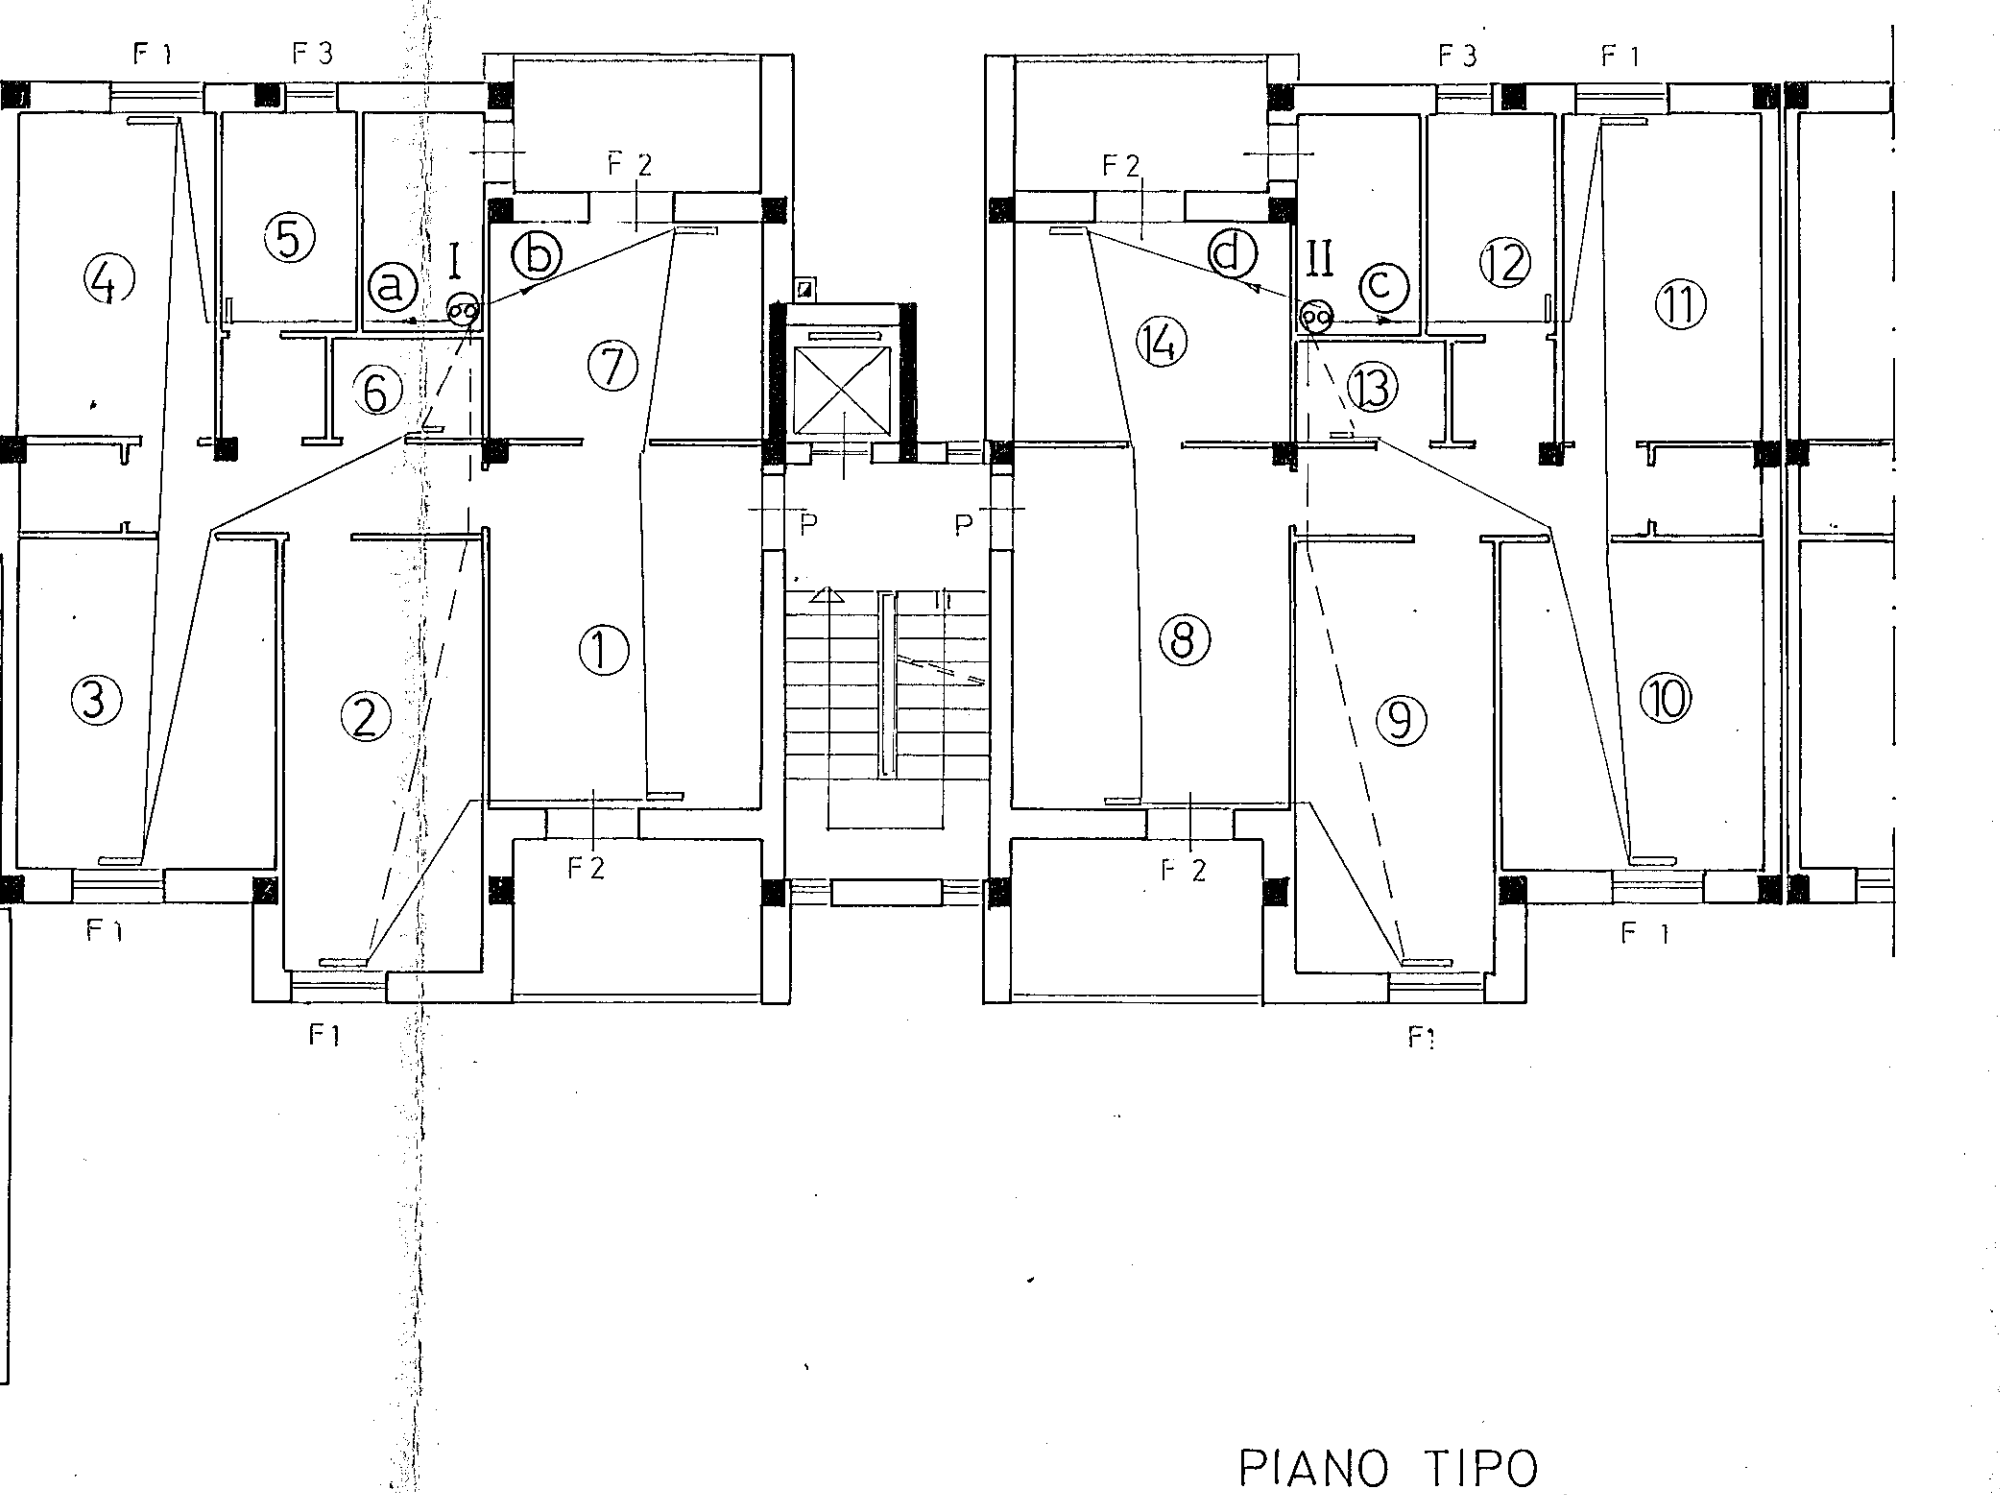


TABELLA DEI RADIATORI			
N	P. 1°	P. 2°-3°	P. 4°
1	7-4-890	5-4-890	7-4-890
2	6-4-700	4-4-700	6-4-700
3	5-4-700	4-4-700	5-4-700
4	6-4-700	5-4-700	6-4-700
5	4-4-890	3-4-890	4-4-890
6	2-2-700	2-2-700	2-2-700
7	5-4-890	5-4-890	6-4-890
8	7-4-890	5-4-890	7-4-890
9	6-4-700	4-4-700	6-4-700
10	5-4-700	4-4-700	5-4-700
11	5-4-700	4-4-700	5-4-700
12	4-4-890	3-4-890	4-4-890
13	2-2-700	2-2-700	2-2-700
14	6-4-890	6-4-890	6-4-890

DIAMETRO TUBI ANELLI			
	P. 1°	P. 2°-3°	P. 4°
a	14	12	14
b	14	14	14
c	14	14	14
d	14	14	14

Spessore coperle TEL		
Ø	colonne mm.	rete mm.
3/4"	15	Per diametri tri. sino a 2"
1"	15	
1 1/4"	15	
1 1/2"	15	

SCHEMA VERTICALE		
4°	3/4"	3/4"
3°	3/4"	3/4"
2°	1"	1"
1°	1 1/4"	1 1/4"

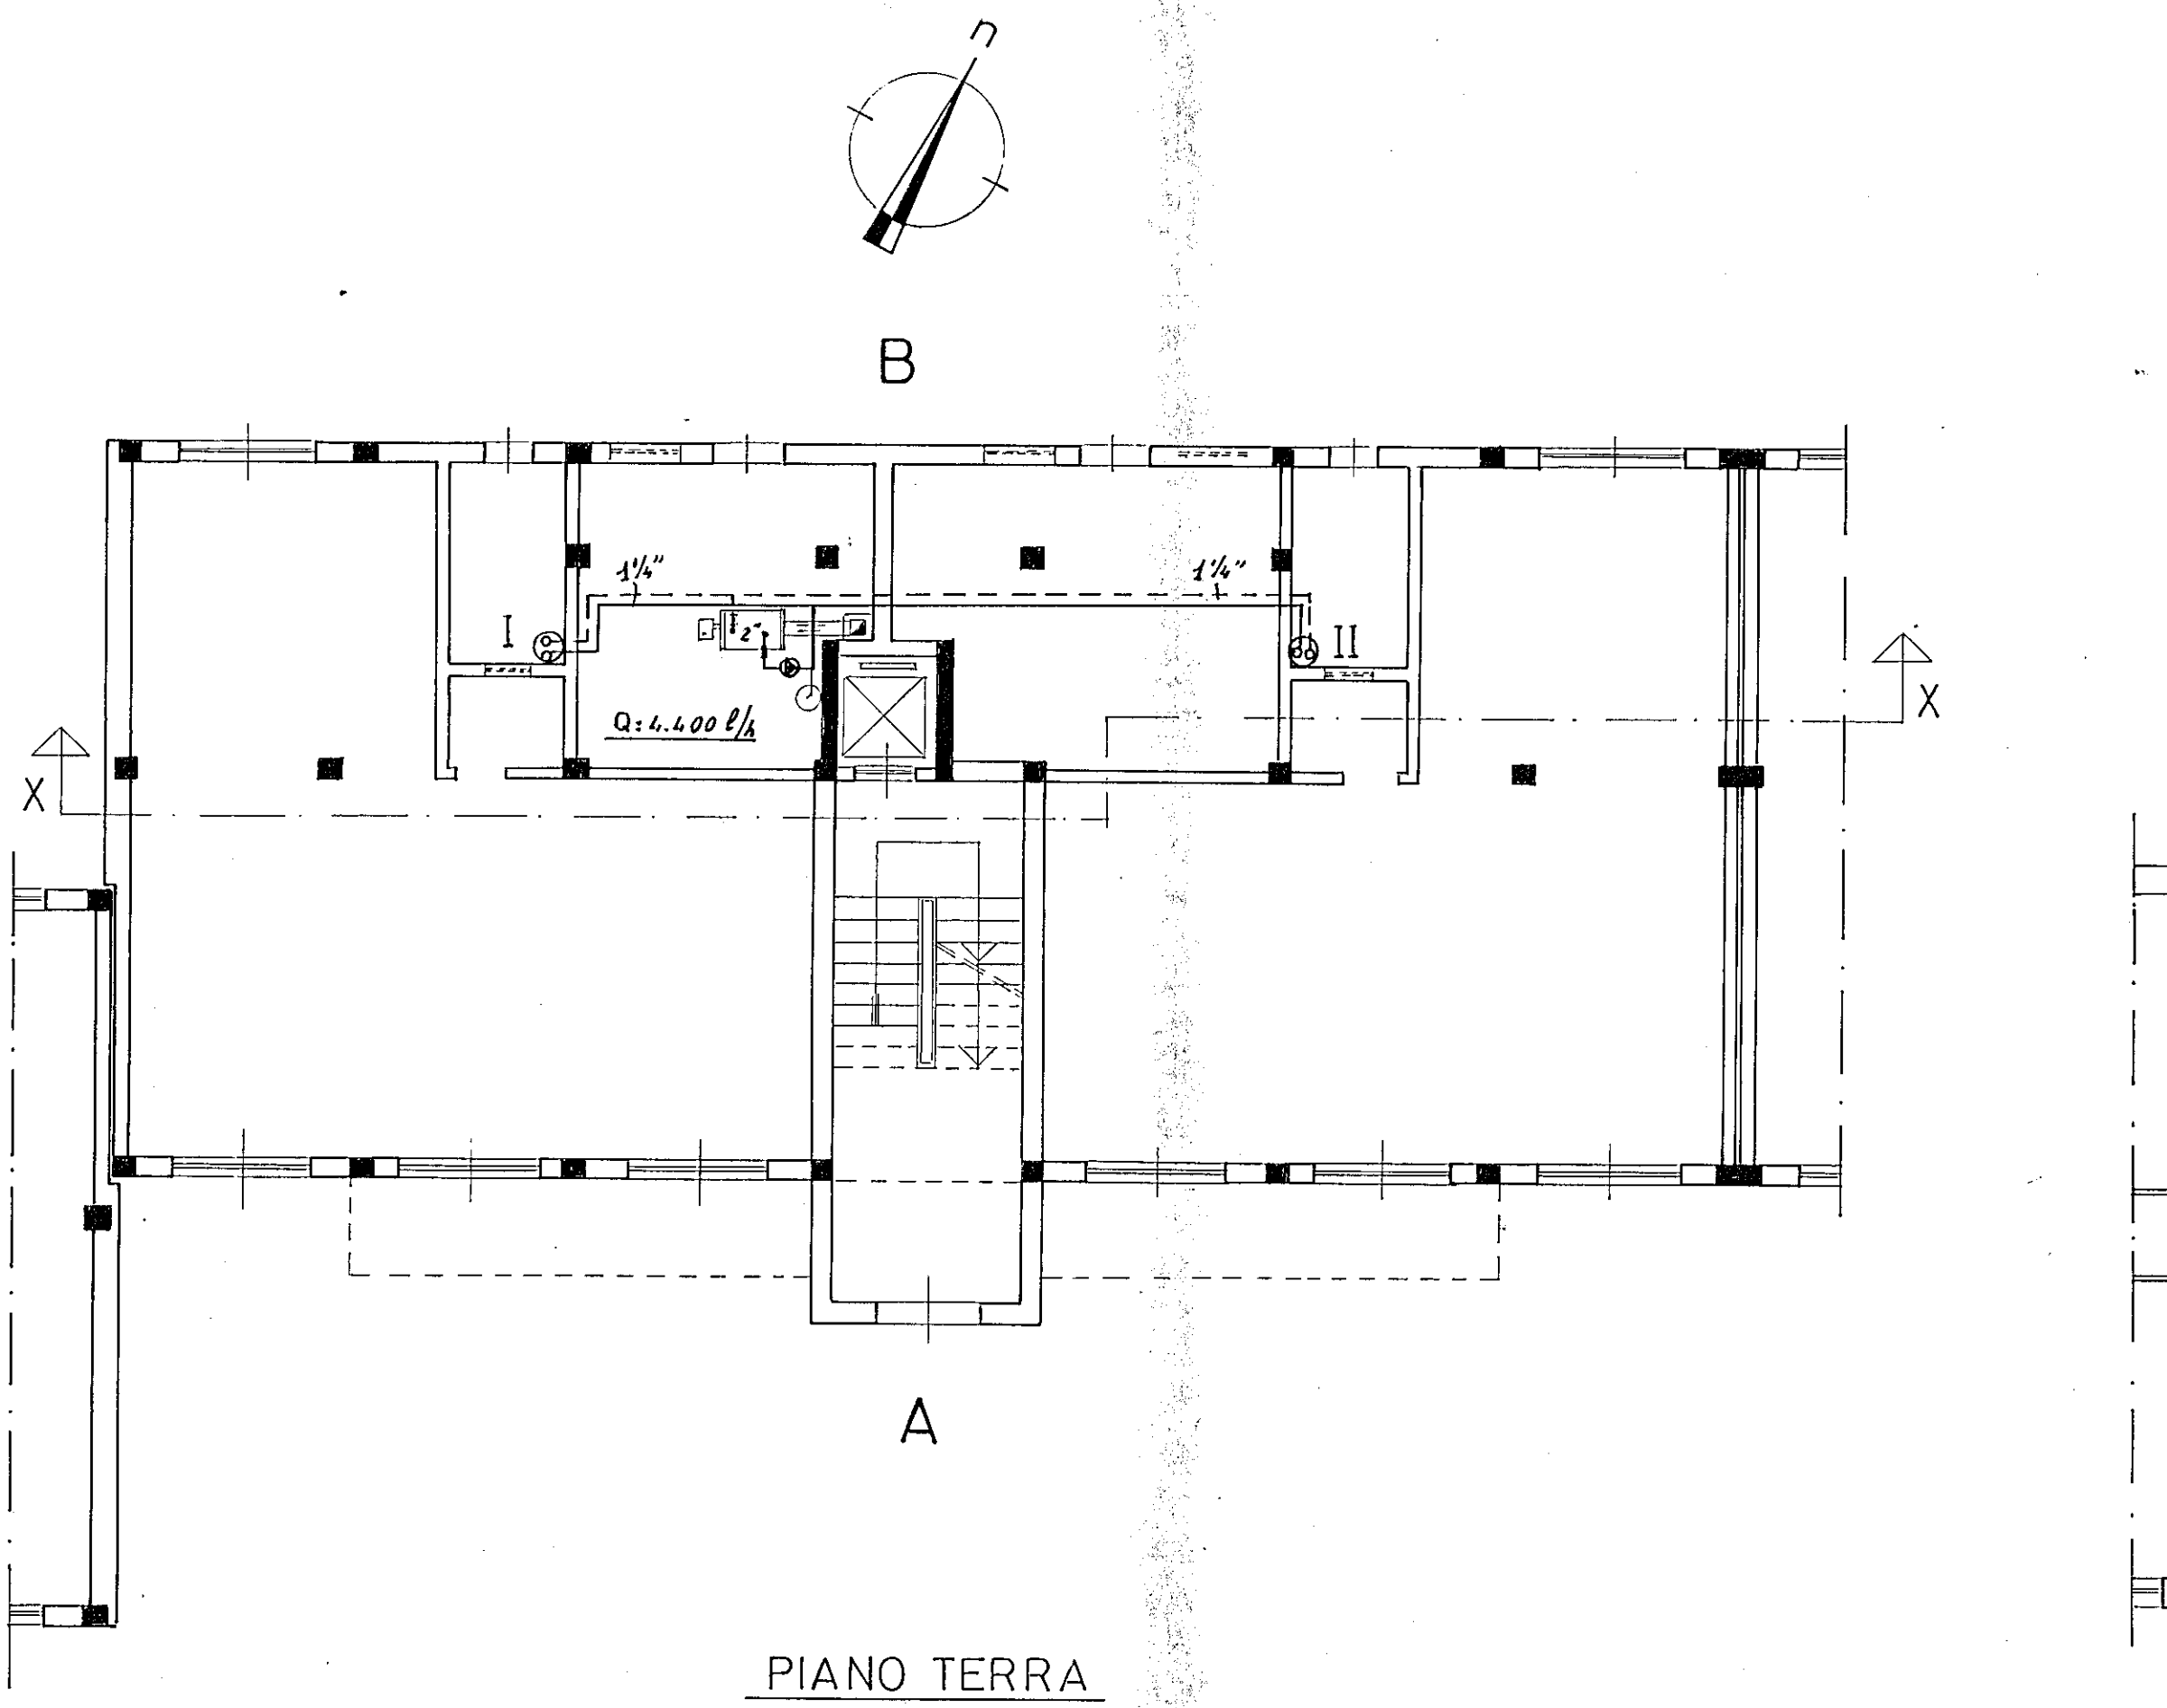