


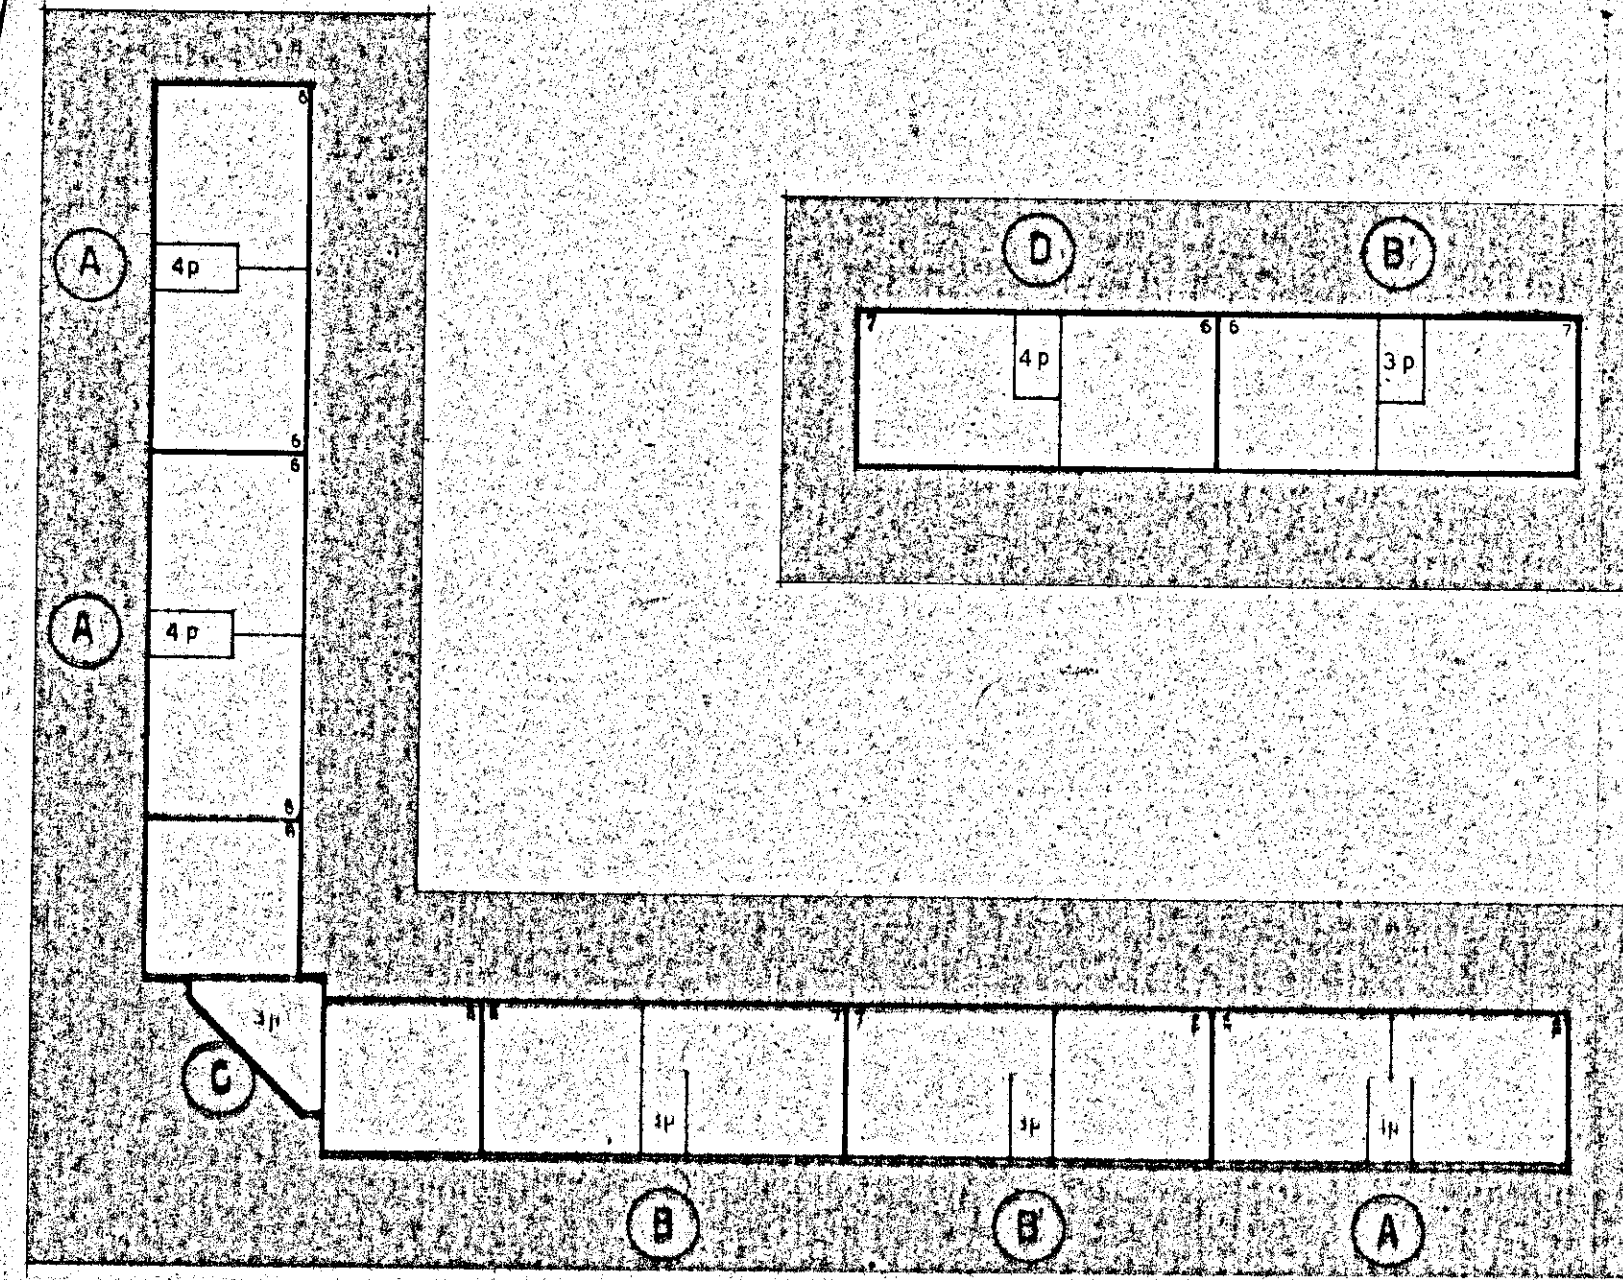

S.T.P.I. Studio Tecnico pro- fessionale ingegneria BRINDISI via Palestro 2 tel. 26836	Redatto: dott. ing. ALDO MALDARI	Dis. n. 5
	I.A.C.P. - BRINDISI	Data: 19 - 8 - 1975
	CASE POPOLARI AL QUARTIERE S. ELIA	Agg.
	Impresa: Giovanni TODISCO - Brindisi	Agg.
	Ferro: Fe b. 44 oppure A 38 controllato	
	Cem. 3 q.li 425 Calcestruzzo: Rbk 250	
TABELLA PILASTRI PAL. B B'		

ORDINE	PILASTRO 1	PILASTRO 2	PILASTRO 3	PILASTRO 4	PILASTRO 5	PILASTRO 6	PILASTRO 7	PILASTRO 8	PILASTRI 9-16	PILASTRI 10-15	PILASTRI 11-14	PILASTRI 12-13	PILASTRI 17-24	PILASTRI 18-23	PILASTRI 19-22	PILASTRI 20-21	PILASTRI 25-26
1° ORDINE	(30x40) 4x16 st 6/24"	(30x40) 4x16 st 6/24"	(30x40) 4x16 st 6/24"	(30x40) 4x16 st 6/24"	(40x40) 4x20 st 6/25"	(30x40) 4x16 st 6/24"	(30x40) 4x16 st 6/24"	(30x40) 4x16 st 6/24"	(30x40) 4x16 st 6/24"	(30x40) 4x16 st 6/24"	(30x40) 4x16 st 6/24"	(30x40) 4x16 st 6/24"	(30x40) 4x16 st 6/24"	(30x40) 4x16 st 6/24"	(30x40) 4x16 st 6/24"	(25x90) 8x12 st 6/18"	(25x60) 6x16 st 6/24"
2° ORDINE	(30x30) 4x16 st 6/24"	(30x30) 4x16 st 6/24"	(30x30) 4x16 st 6/24"	(30x30) 4x16 st 6/24"	(30x40) 4x16 st 6/24"	(30x30) 4x16 st 6/24"	(30x30) 4x16 st 6/24"	(30x30) 4x16 st 6/24"	(30x30) 4x16 st 6/24"	(30x30) 4x16 st 6/24"	(30x30) 4x16 st 6/24"	(30x30) 4x16 st 6/24"	(30x30) 4x16 st 6/24"	(30x30) 4x16 st 6/24"	(30x30) 4x16 st 6/24"	(20x90) 8x12 st 6/18"	(20x60) 6x16 st 6/24"
3° ORDINE	(30x30) 4x16 st 6/24"	(30x30) 4x16 st 6/24"	(30x30) 4x16 st 6/24"	(30x30) 4x16 st 6/24"	(30x30) 4x16 st 6/24"	(30x30) 4x16 st 6/24"	(30x30) 4x16 st 6/24"	(30x30) 4x16 st 6/24"	(30x30) 4x16 st 6/24"	(30x30) 4x16 st 6/24"	(30x30) 4x16 st 6/24"	(30x30) 4x16 st 6/24"	(30x30) 4x16 st 6/24"	(30x30) 4x16 st 6/24"	(30x30) 4x16 st 6/24"	(20x90) 8x12 st 6/18"	(20x60) 6x16 st 6/24"
4° ORDINE	(30x30) 4x12 st 6/18"	(30x30) 4x12 st 6/18"	(30x30) 4x12 st 6/18"	(30x30) 4x12 st 6/18"	(30x30) 4x12 st 6/18"	(30x30) 4x12 st 6/18"	(30x30) 4x12 st 6/18"	(30x30) 4x12 st 6/18"	(30x30) 4x12 st 6/18"	(30x30) 4x12 st 6/18"	(30x30) 4x12 st 6/18"	(30x30) 4x12 st 6/18"	(30x30) 4x12 st 6/18"	(30x30) 4x12 st 6/18"	(30x30) 4x12 st 6/18"	(20x90) 8x12 st 6/18"	(20x60) 6x16 st 6/24"
5° ORDINE																(20x40) 4x10 st 6/15"	(20x40) 4x10 st 6/15"