

SCALA D



ATO tipo B

COMUNE DI BRINDISI


CANT. 17586

FABBR. B

Scala 1:100

0.

PIANO TERRA

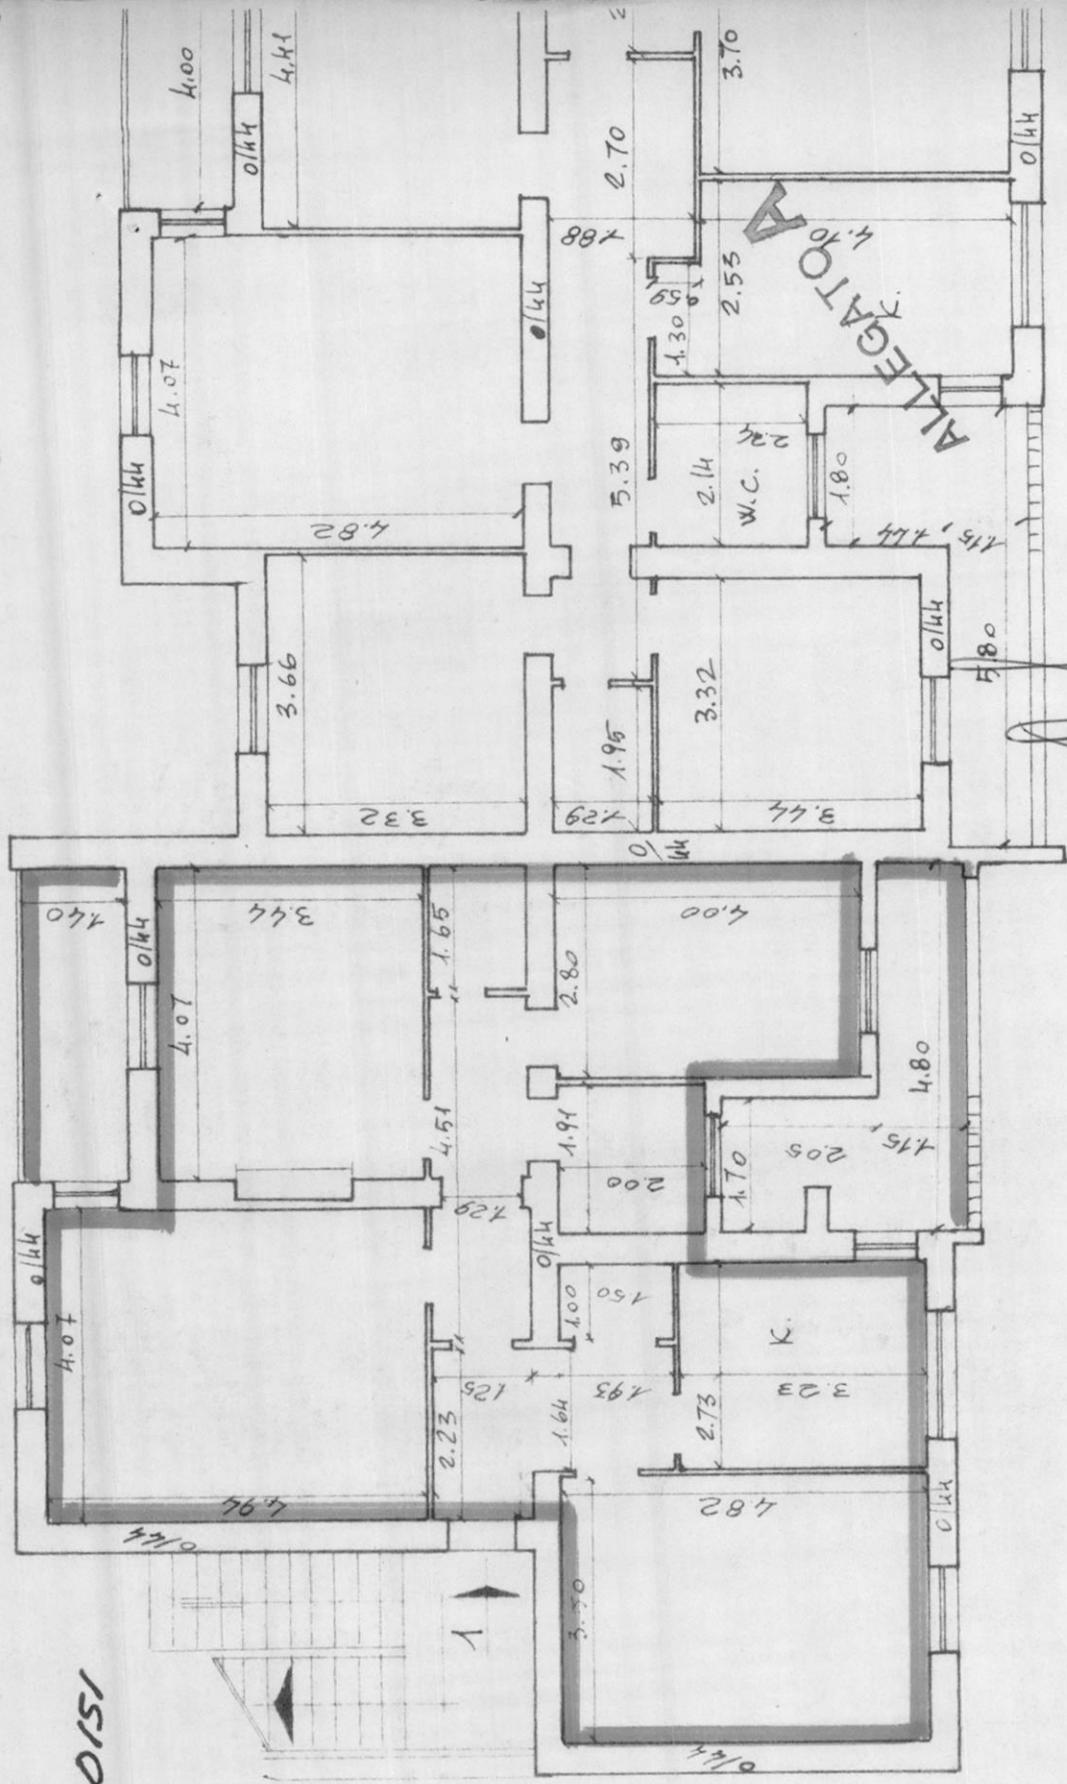

N° circ. 5 / D int. 1

Sup. virt. mq. 98,71

N° circ. 3

Ferraro e Barco

N° civ. 3 /c int. 1

" 2

" 3


" 4

BRINDISI cant. 17586 jobb. Tipo B

SCALA C civ.



18

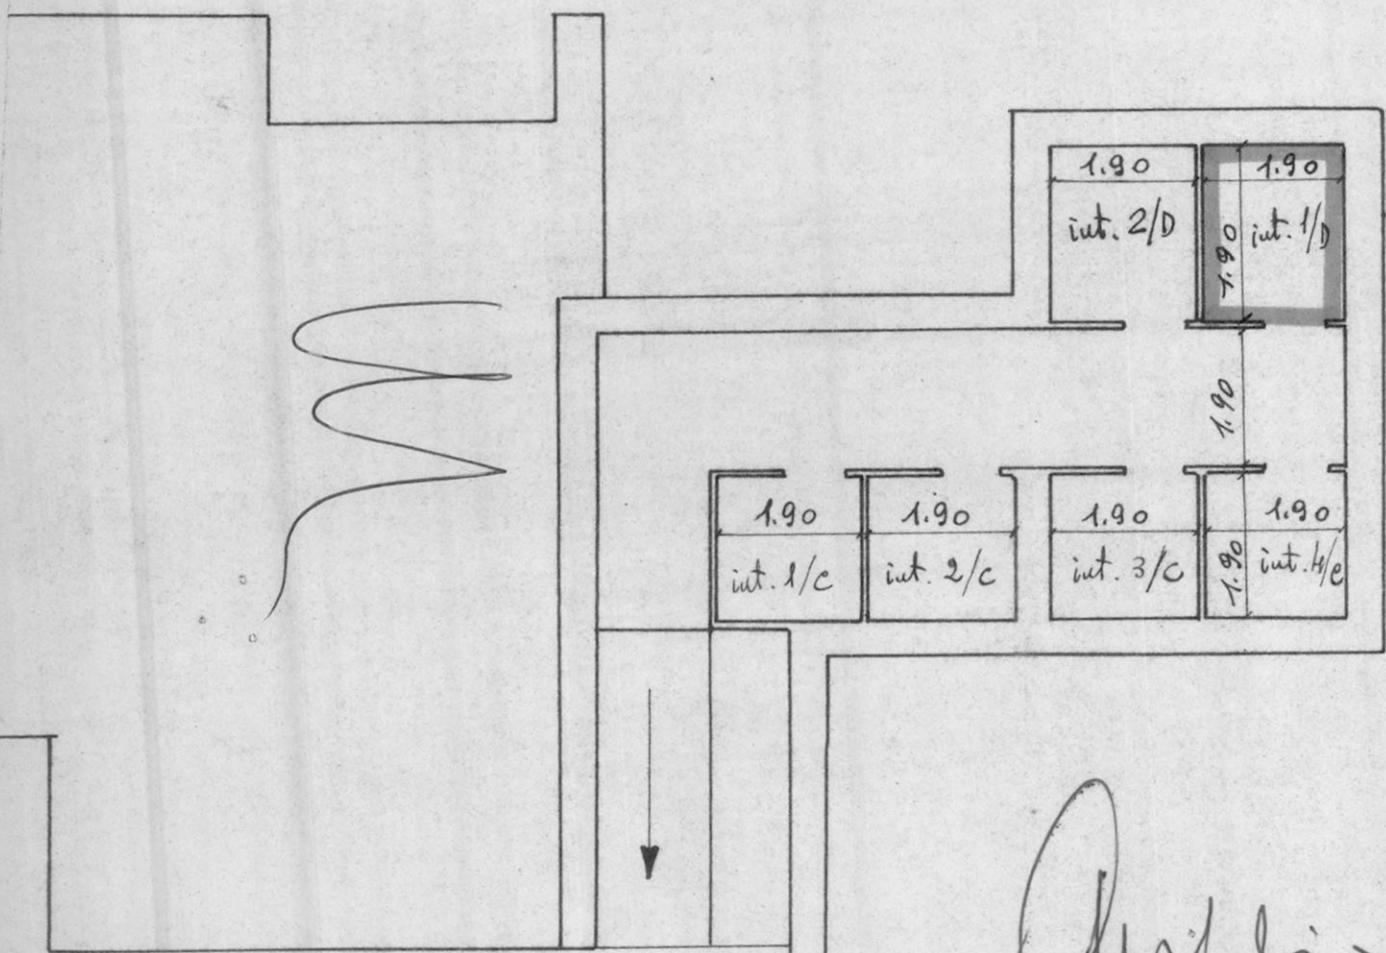

Angeli

CANTINE SCALA C



ALLEGATO B

PIANTA PIANO

Ferraro Marco

cantine

