

Progr. I. A. C. P.


403422

PIANTA PIANO RALZATO

Progr. I. A. C. P.



N.

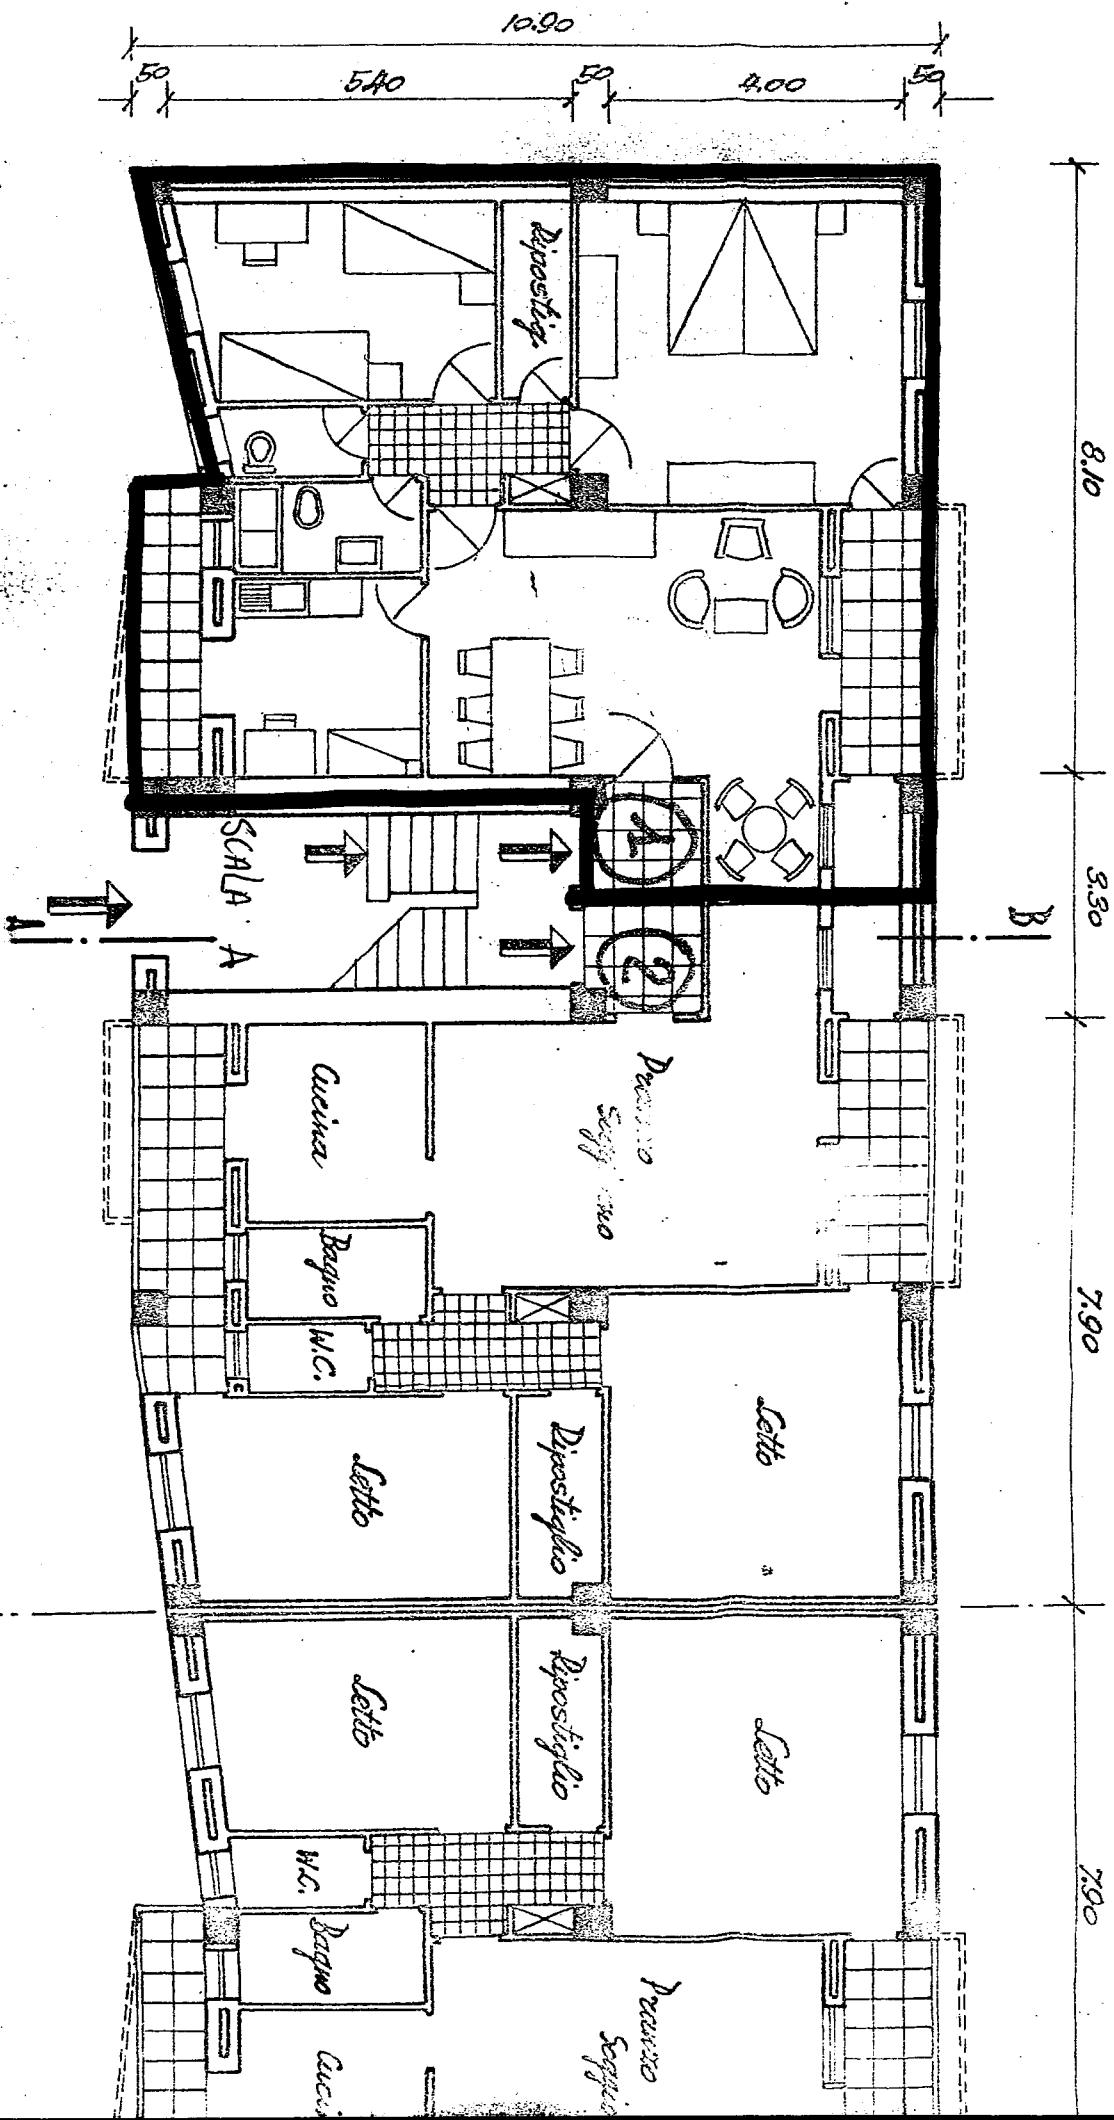


VIALE LIGURIA


PUNTA DIANO SEMINTERATO

Arch. I. A. C. P.

→ N.

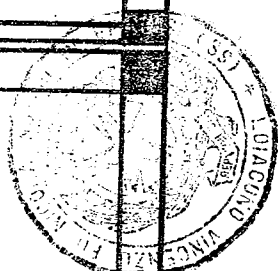

11.00
5.30 3.90 60 60

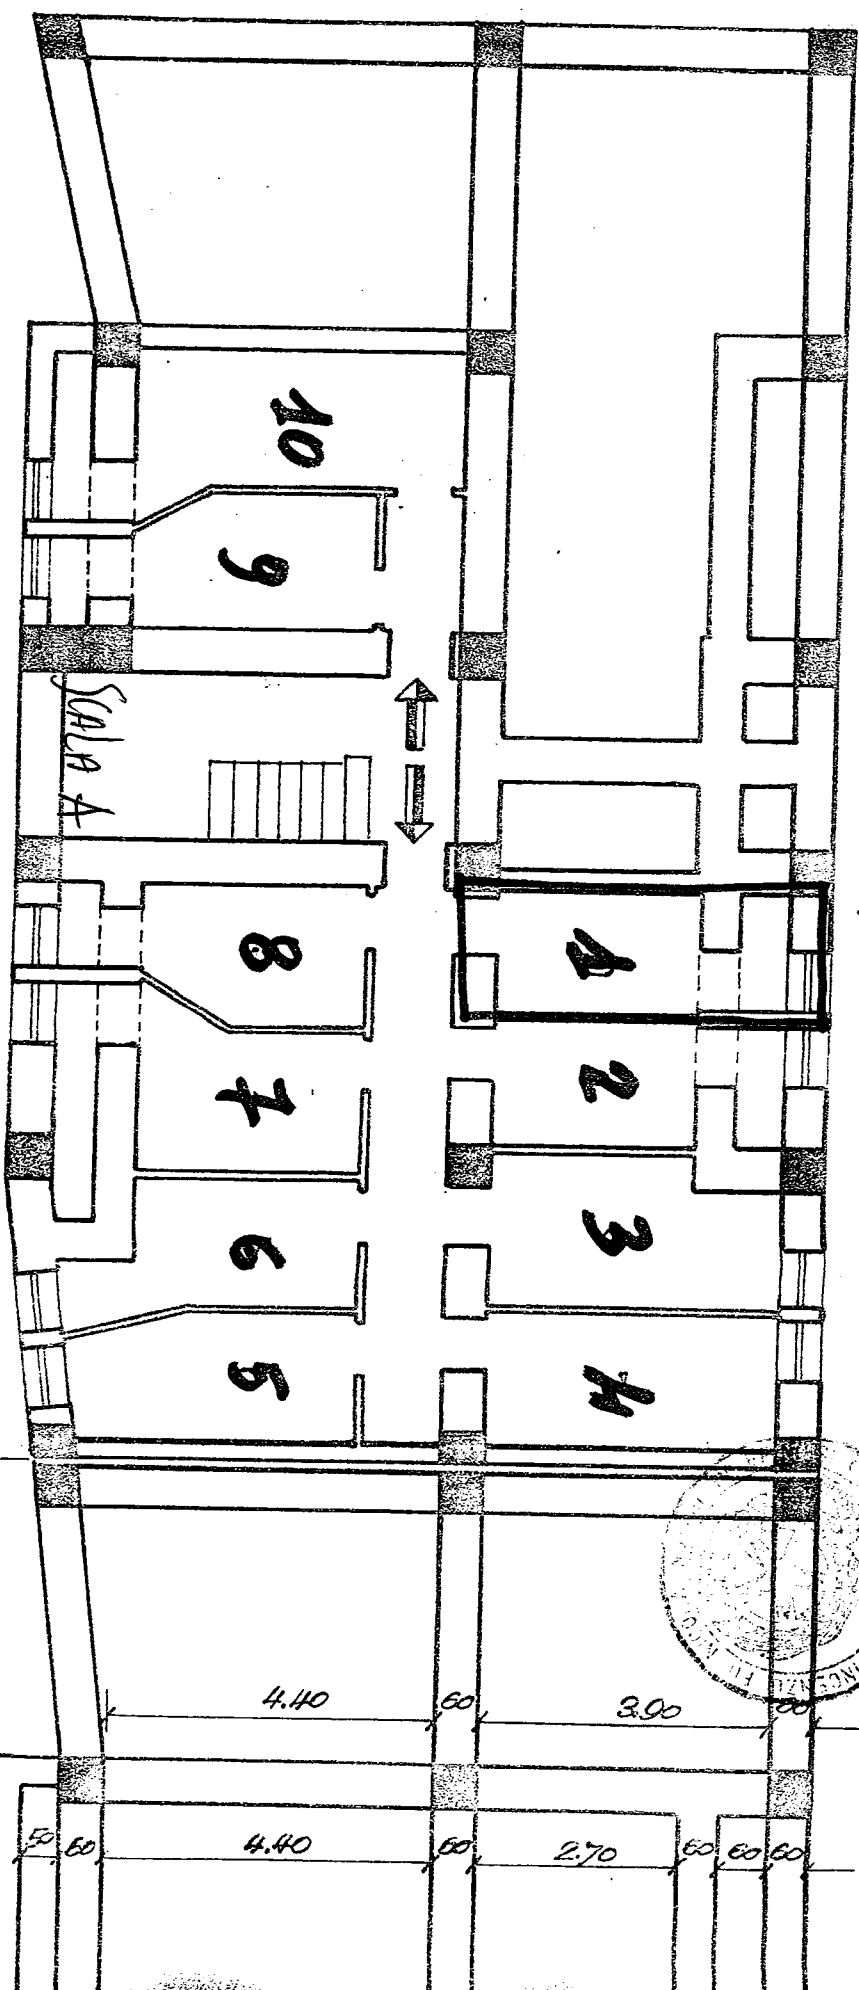

4.40 60 3.90 60
4.40 60 2.70 60 60 60

4.10 4.00 7.40 3.85 3.85 4.00

8.10 5.30 7.00 7.00
VIALE LIGURIA