

PLANIMETRIA FABBRICATO I.N.C.I.S.

VIA I. TERESA 2-4 BRINDISI

404

Allegato "A"


REPERTORIO N° 41286

APPARTAMENTO AL CIV. 4 INT. 5

CANTINA N° 4

PIANO 2° SCANTINATO

1:200

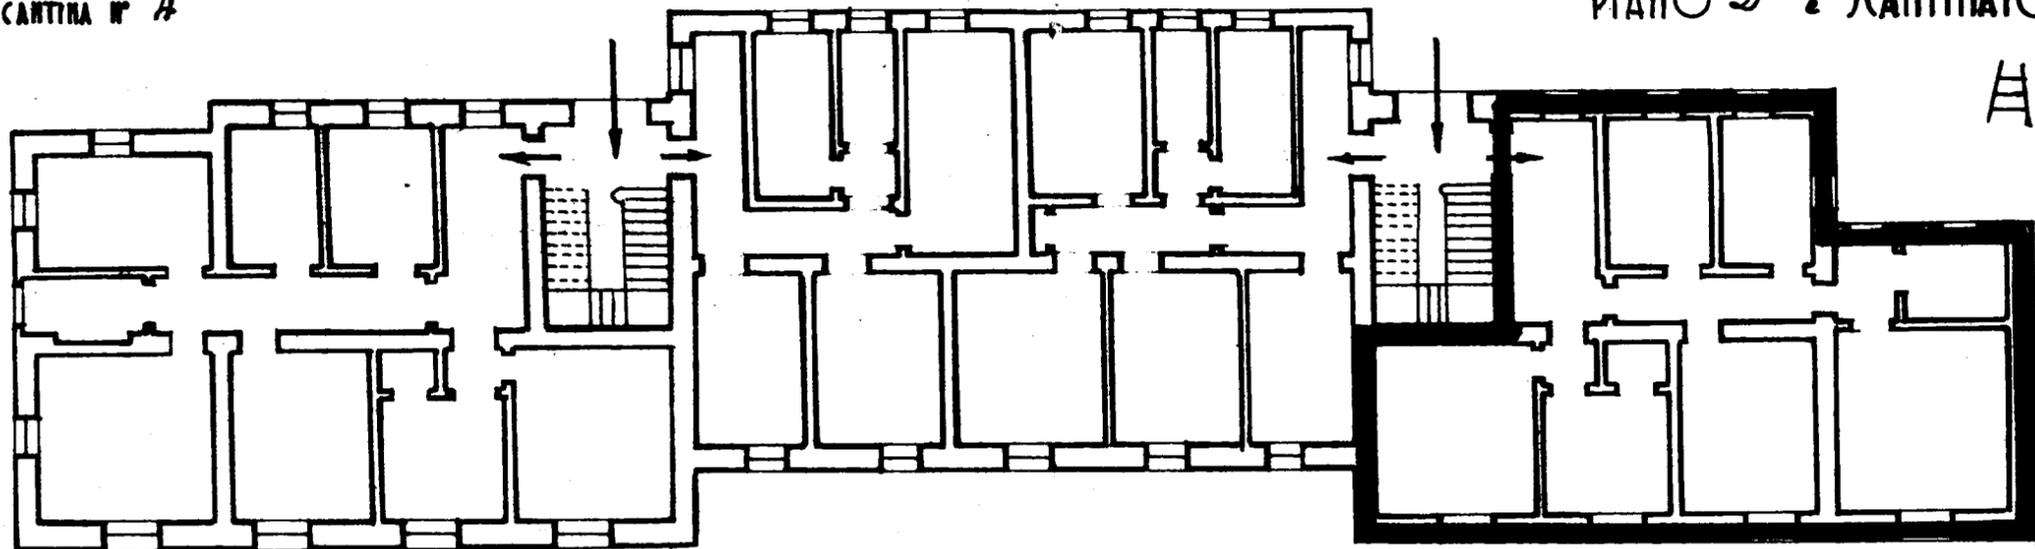

*F/ra Bebevorah Anna Vest. Myzzo
 Bebevorah Myzzilli
 Sorocoso Matteo*

