


Superficie Appartam. mq.  $\frac{1}{4}$  n  
Verande n

STESSA DITTA

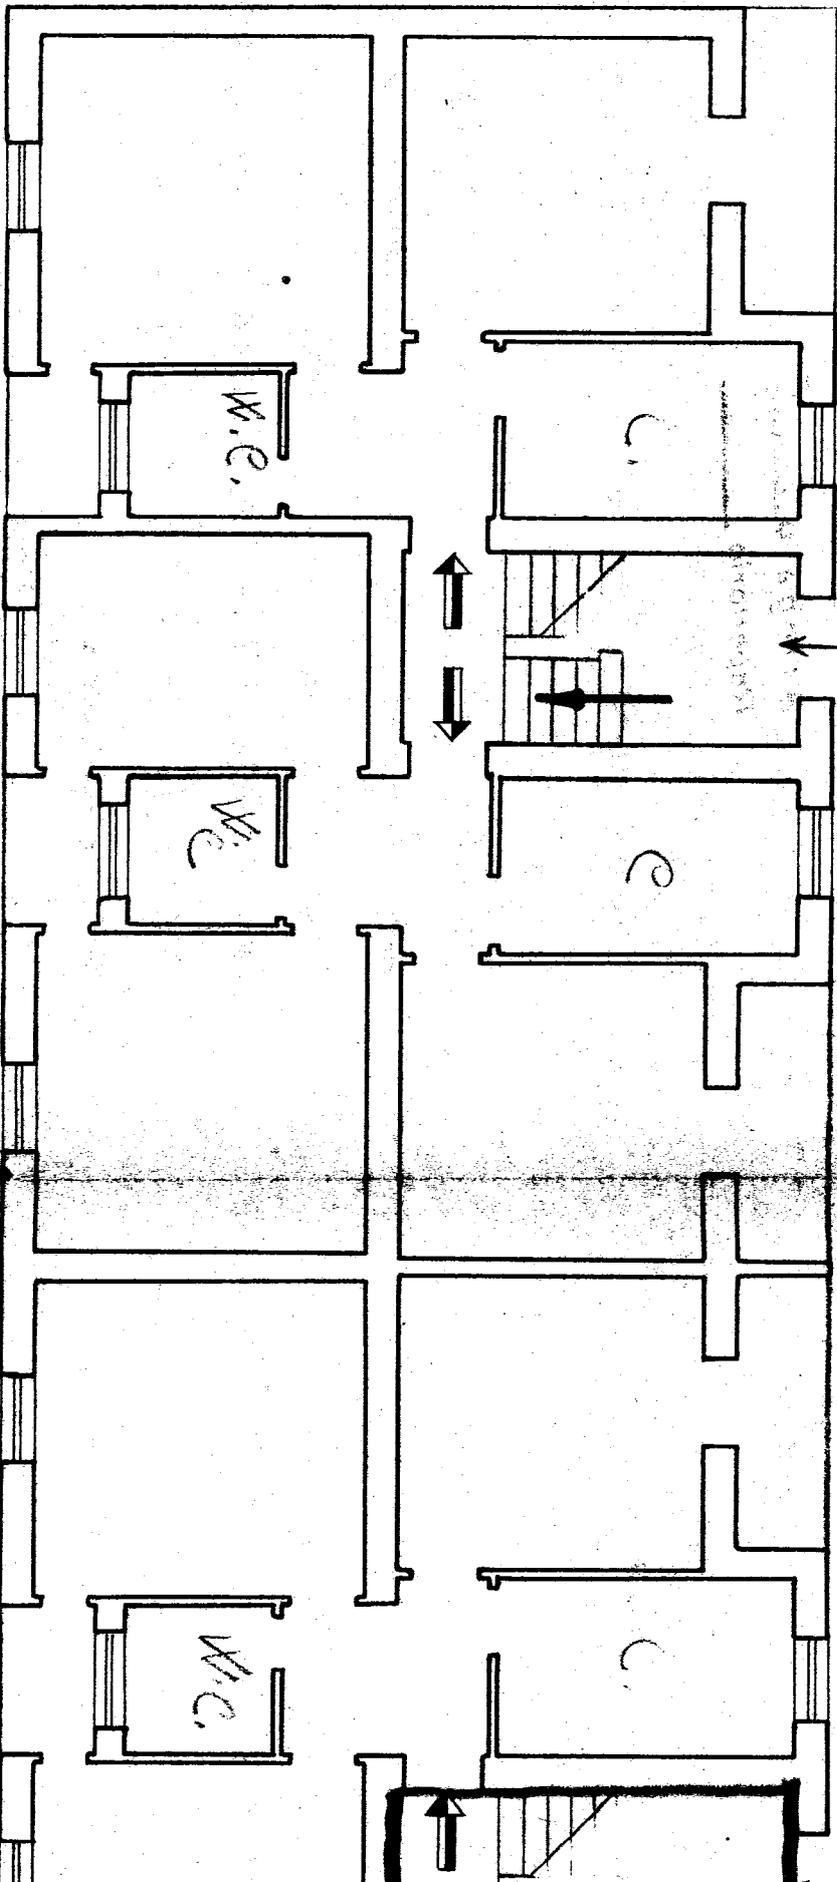

B


VIA DANTE

STESSA DITTA



Superficie Appartam. mq.  $\frac{1}{4}$  n Verande n

STESSA DITTA

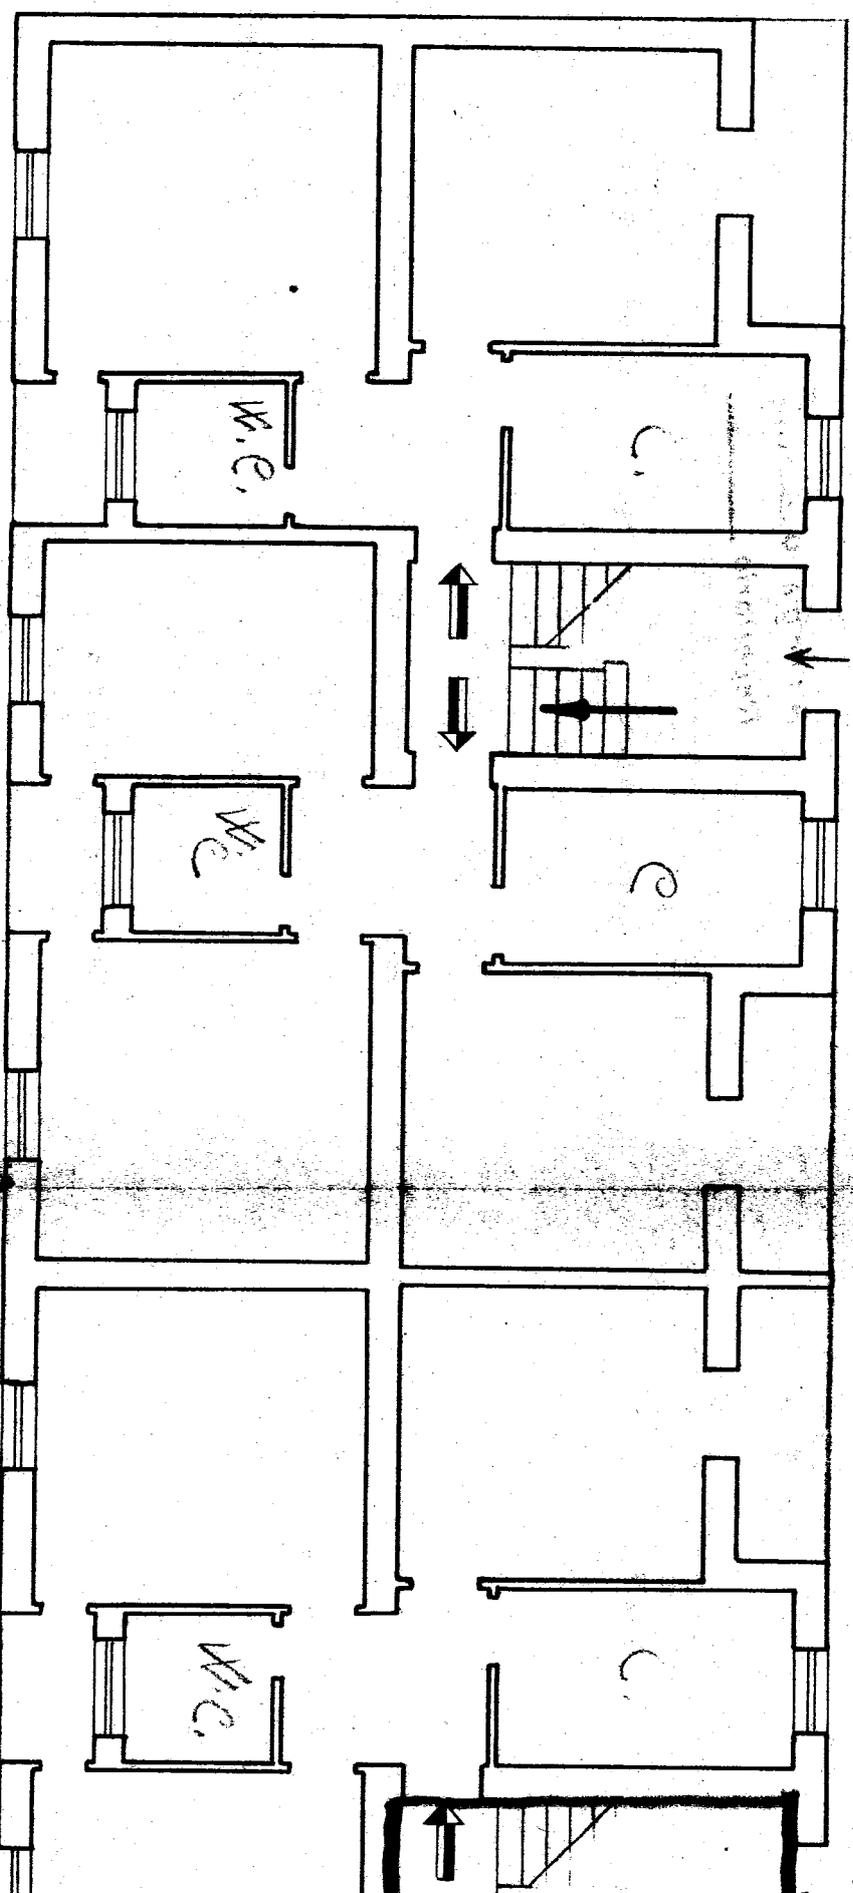


B

VIA DANTE

STESSA DITTA



PIANTA SCANTINATO

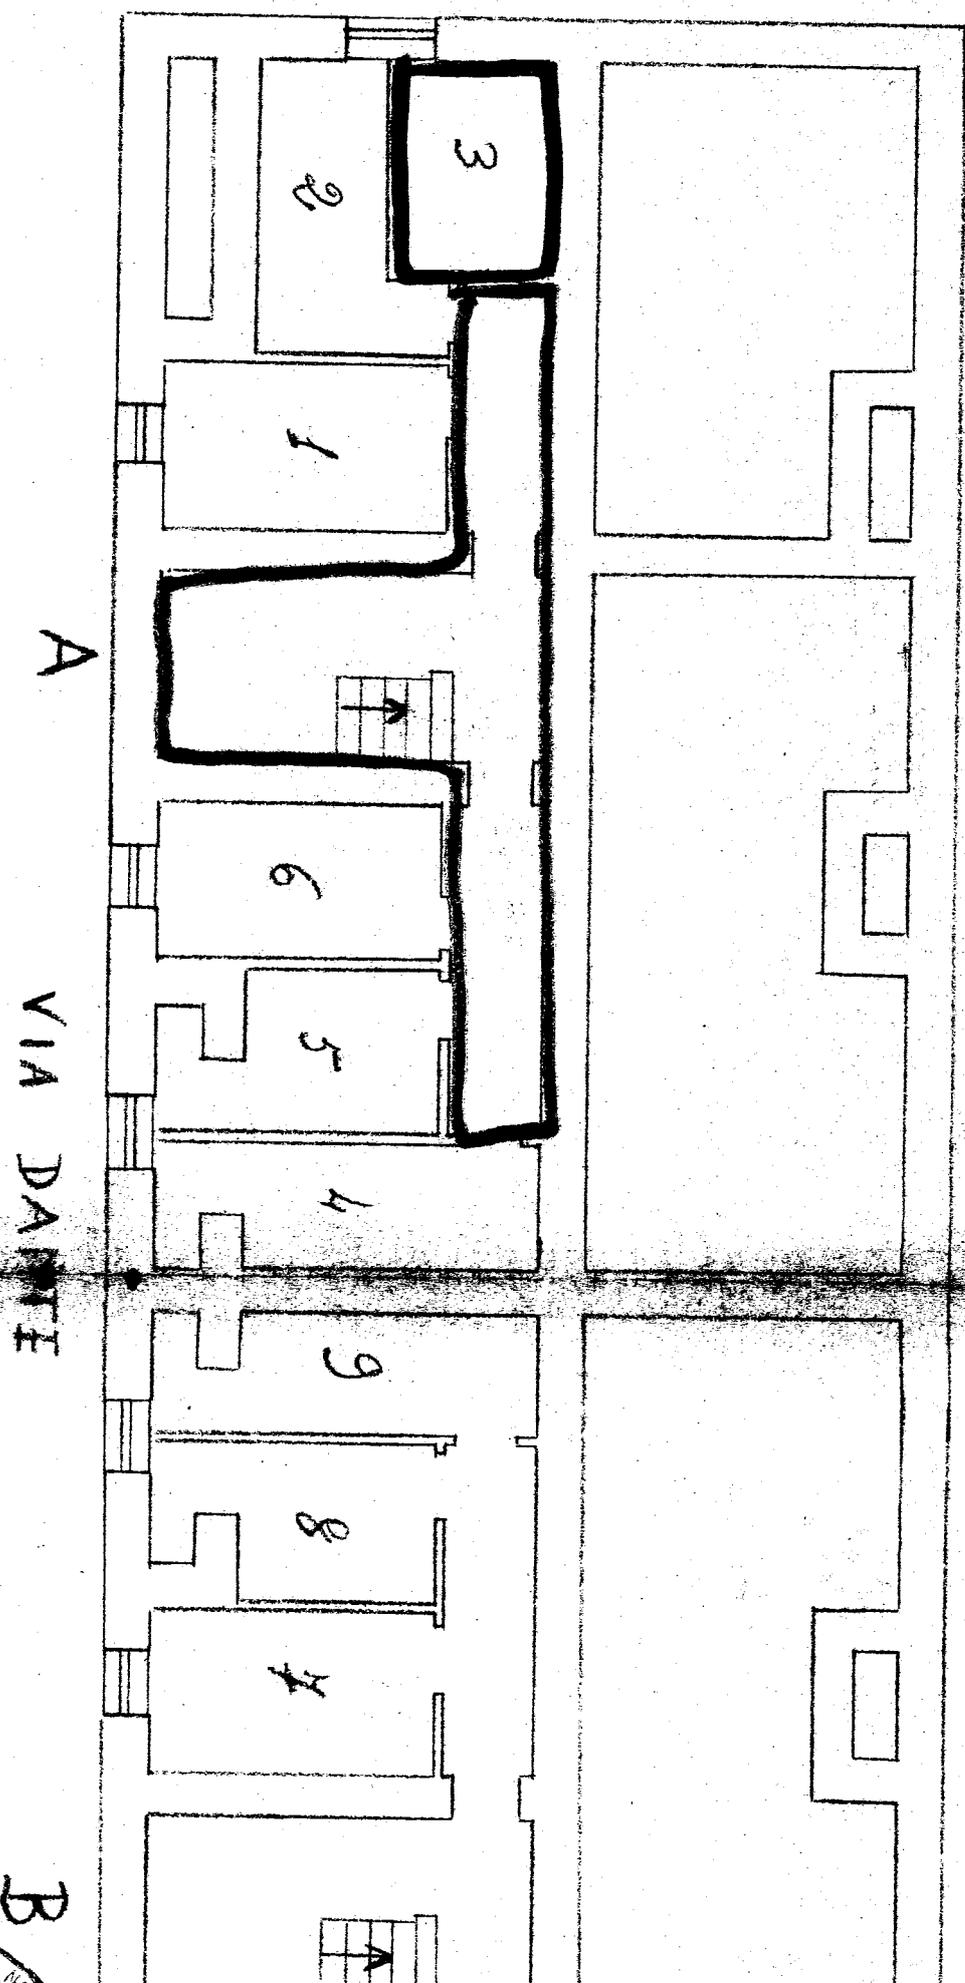

A

VIA DANTE

B

Scassa Ditta

