

PLANIMETRIA ALLOGGIO IN BRINDISI ALLA VIA LIGURIA
CNICO 1, LOTTO 24°, SCALA A, PIANO TERRA, INT. 2 —
DISEGNI IN SCALA 1:100 —


Allegato "C"
Repertorio 235340

PIANO
RIALZATO




VIA DI U.C.

PROPR. I.A.C.P.

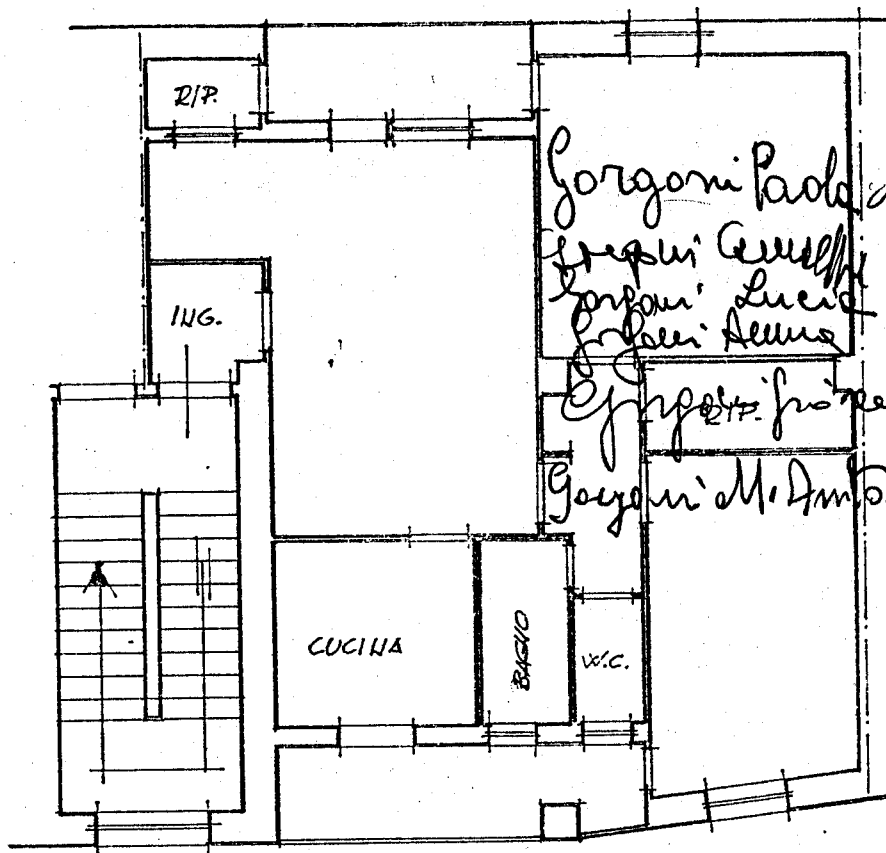

Gorgoni Paolo
Gorgoni Giuseppe
Gorgoni Lucio
Gorgoni Anna
Gorgoni Francesco
Gorgoni M. Antonietta

PROPR. I.A.C.P.

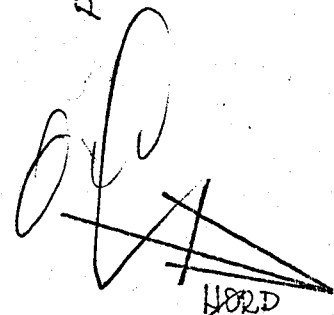

VIA LIGURIA

PIANO SEMINTERRATO


PROPR. I.A.C.P.

CAUTIVA
INT. 2


PROPR. I.A.C.P.

CORRIDOIO - DISIMPEGNO

PROPR. I.A.C.P.

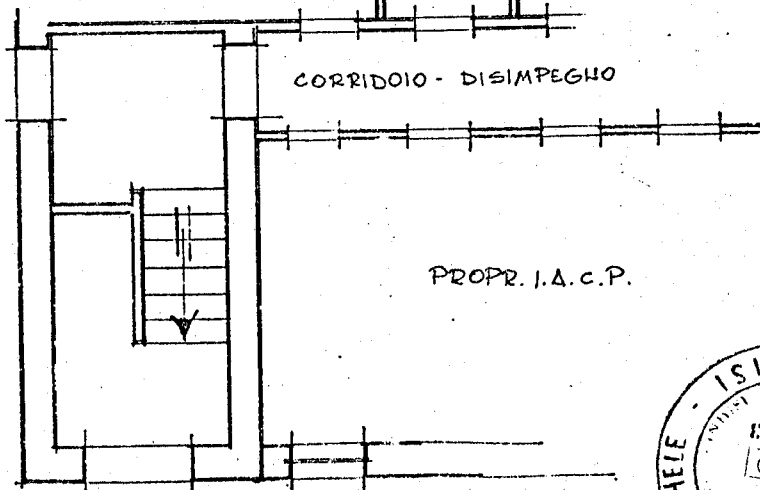

VIA LIGURIA

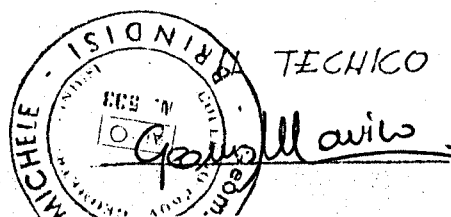

TECHICO

Giovanni Avila