

PLANIMETRIA FABBRICATO I.N.C.I.S.

VIA S. TERESA 2-4 BRINDISI


Allegato "A"
REPERTORIO N° 41287

APPARTAMENTO AL CIV. 2 INT. 2

CANTINA N° 9

PIANO B. e SCANTINATO

A 1:200

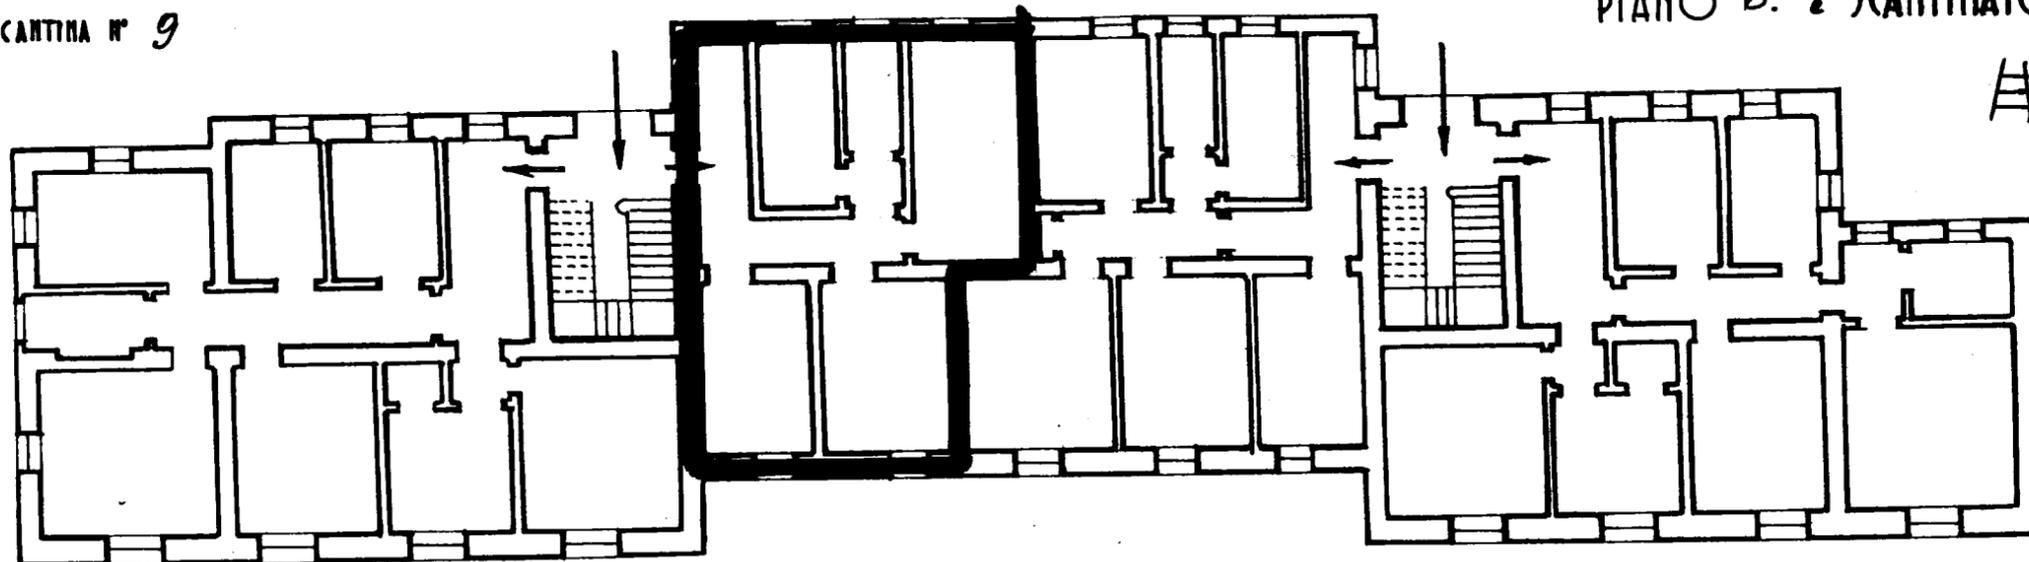

*1/5 Roberto Mazzoli
L'Ennio Manna
Giuseppe Motta*

legato n° 9

