


12 GIU. 1979


GEOM. GIUSEPPE MARSELLI FIRENZE
PROGETTO PER L'AMPLIAMENTO DI UN FABBRICATO DI CIVILE ABITAZIONE
SITO IN VIA PROVINCIALE CARRARA AVENZA DISIN
TO IN CATASTO DAL
FOGLIO 83 MAPPALE 148-149
PROPRIETARI
LUCARI - MICHIELLO - ALBINA
MIGLIACIO - CARBONE

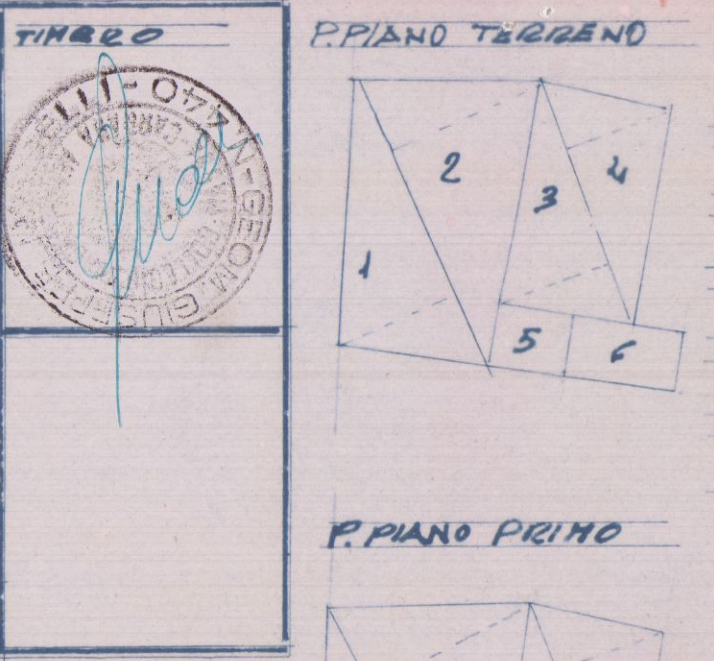

VEDUTA PIANO C/2
P. PIANO TERRENO
1 320x500=160.00
2 830x430=356.90
3 300x680=204.00
4 680x280=190.40
5 300x160=48.00
6 270x160=43.20
P. PIANO PRIMO
7 340x830=282.20
8 830x430=356.90
9 300x680=204.00
10 680x280=190.40
11 300x160=48.00
12 270x160=43.20

MC. 151.12x2 = 315.28
315.28 MC TOTALI - CON AMPLIAMENTO
MC. 308.08 MC ATTUALI
7.20 MC DA PROGETTO

APPROVATO
3 SET. 1979
CONTROLLATO
IL SINDACO

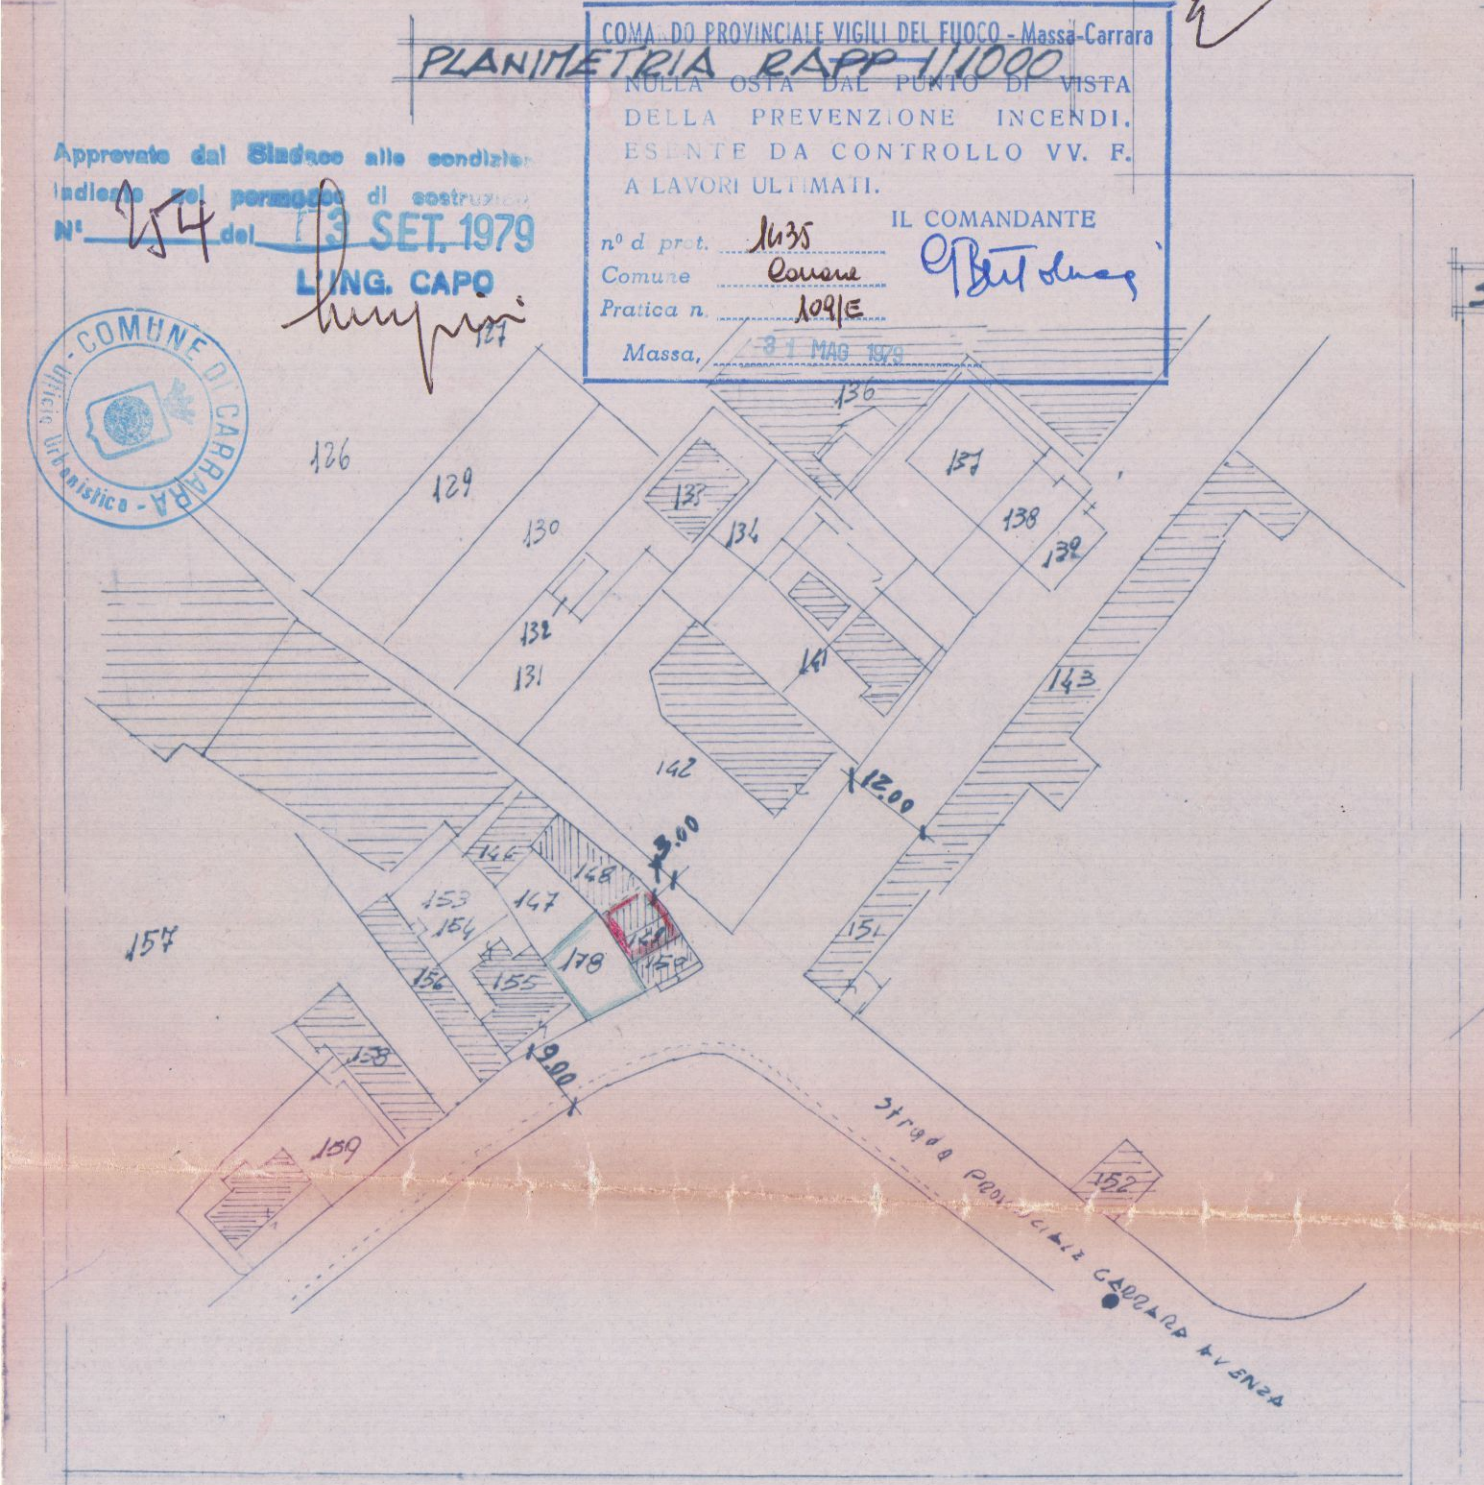

mq 11.06 MC 308.08
ATTUALI

