


00/6/4/76
9562

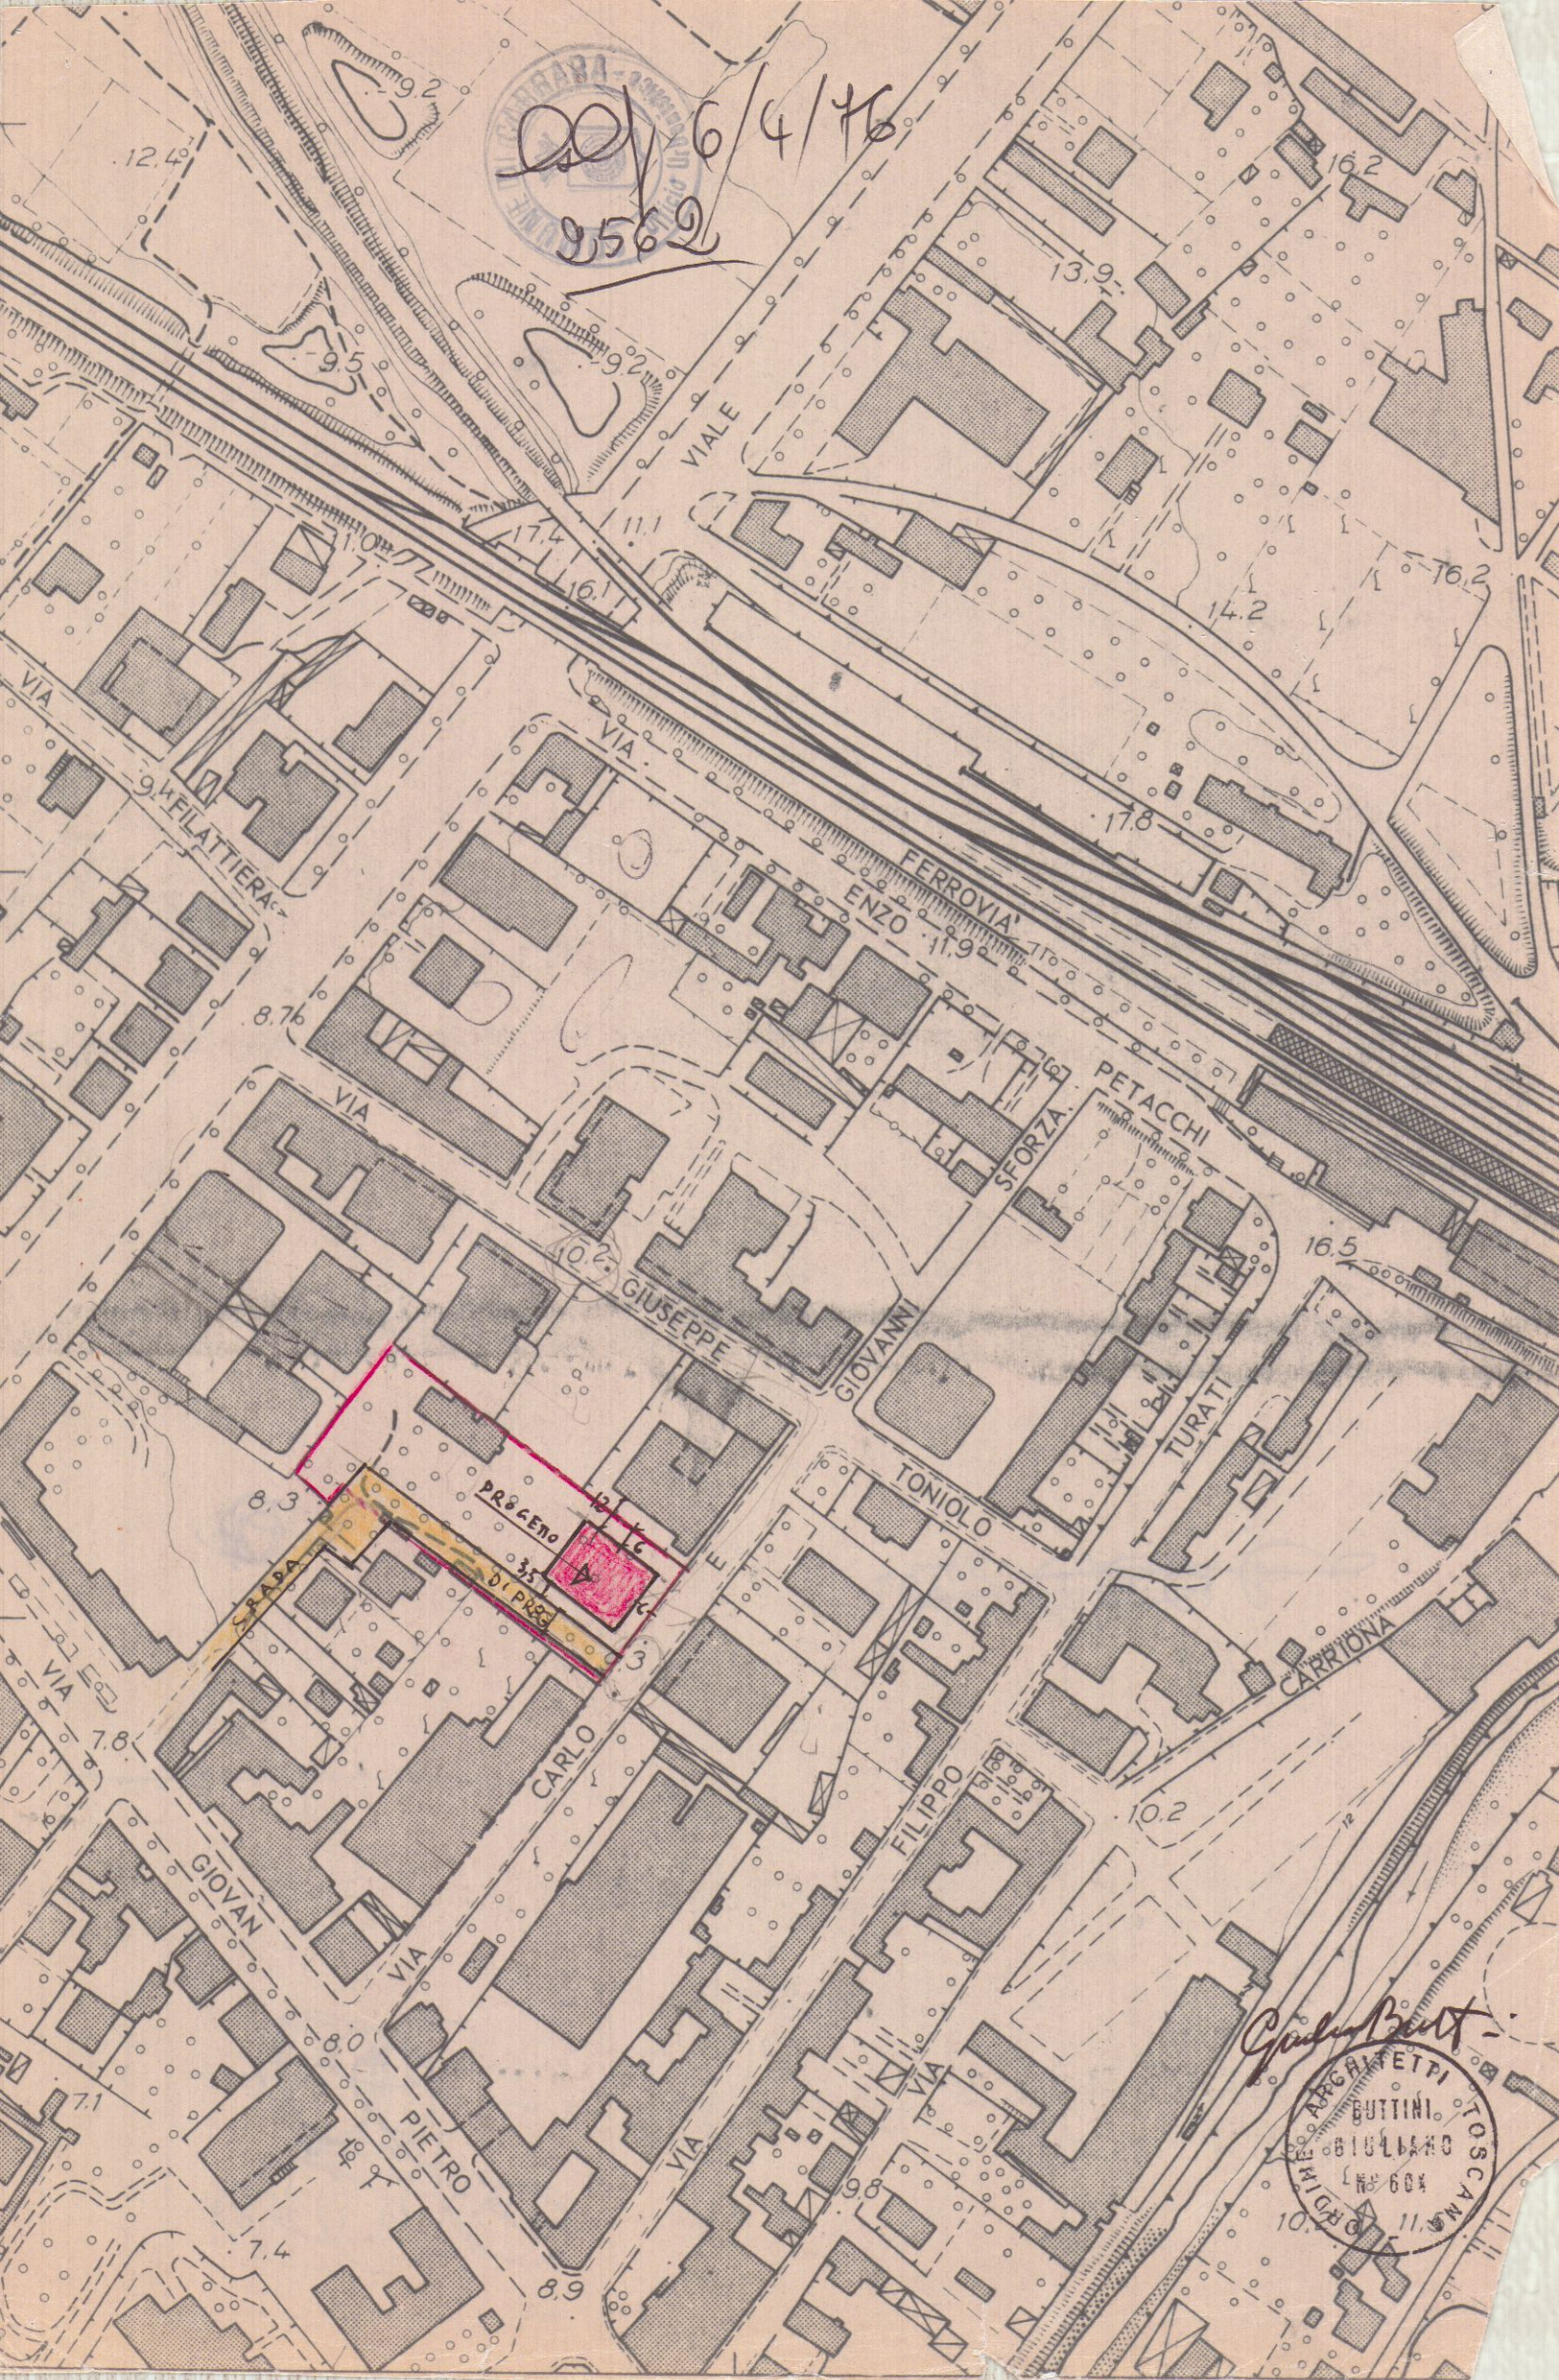

A circular postmark from Arcangelo Buttini, Bioglio, No. 604, dated 11/10/1911. The text "ARCANG. BUTTINI" is at the top, "BIOGLIO" is in the middle, "NO. 604" is below it, and "11/10/1911" is at the bottom. The word "TOSCANA" is partially visible on the right side. A handwritten signature "G. Buttini" is written across the top of the postmark.

C A L C O L O S U P E R F I C I E E V O L U M I			
	S U P E R F I C I E	mc.	VOLUME
PIANO TIPO	$19,75 \times 25,00 - 2,60 \times 1 =$	490	$\times 1320 = 646,8$
PIANO ATTICO	$13,75 \times 19 =$	261	$\times 3,10 = 80,9$
		TOTALE	727,7 mc.

12 lug 1976

COMUNE DI CARRARA

LOCALITÀ AVENZA VIA G. TONIOLO

PROGETTO DI UN
APPROVATO
17 NOV. 1976
CONTROLLATO

FABBRICATO DI

CIVILE ABITAZIONE E
COMMERCIO

PROPRIETÀ

BIAGI D'ANTONIO

Approvato dal Sindaco alla
indicare
N° 138
17/11/76
L. ING. CAPO
m. j. i.

TAV 5

PARTICOLARE BALCONE

SCALA 1:20

PROGETTISTA

Giulio Batti

ARCHITETTI
BATTI
GIULIANO
N° 604
ORDINE
TOSCANA

