

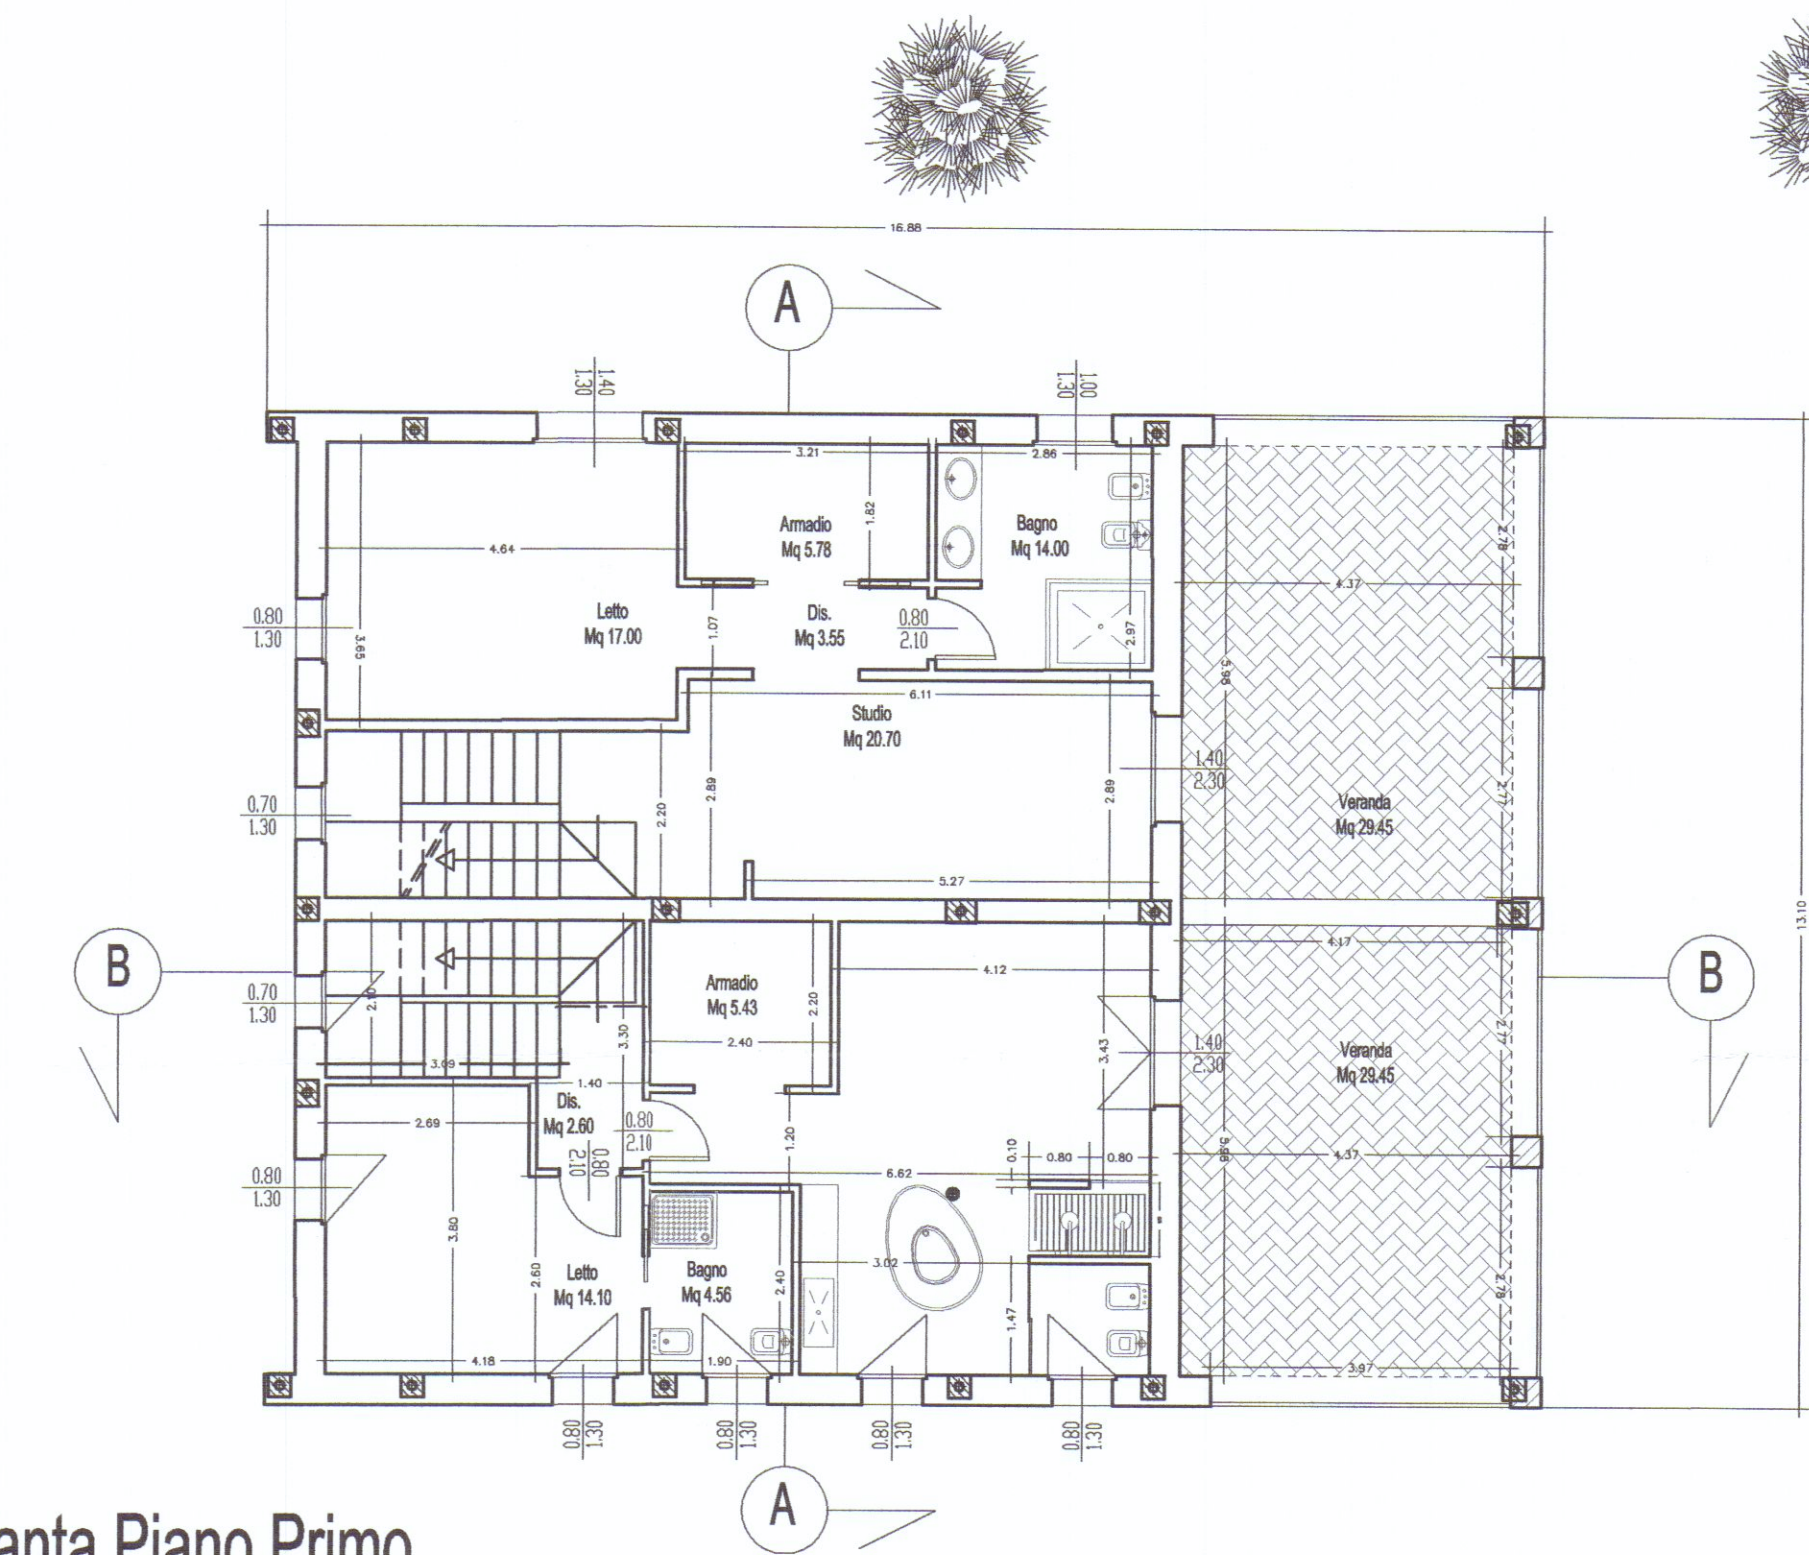
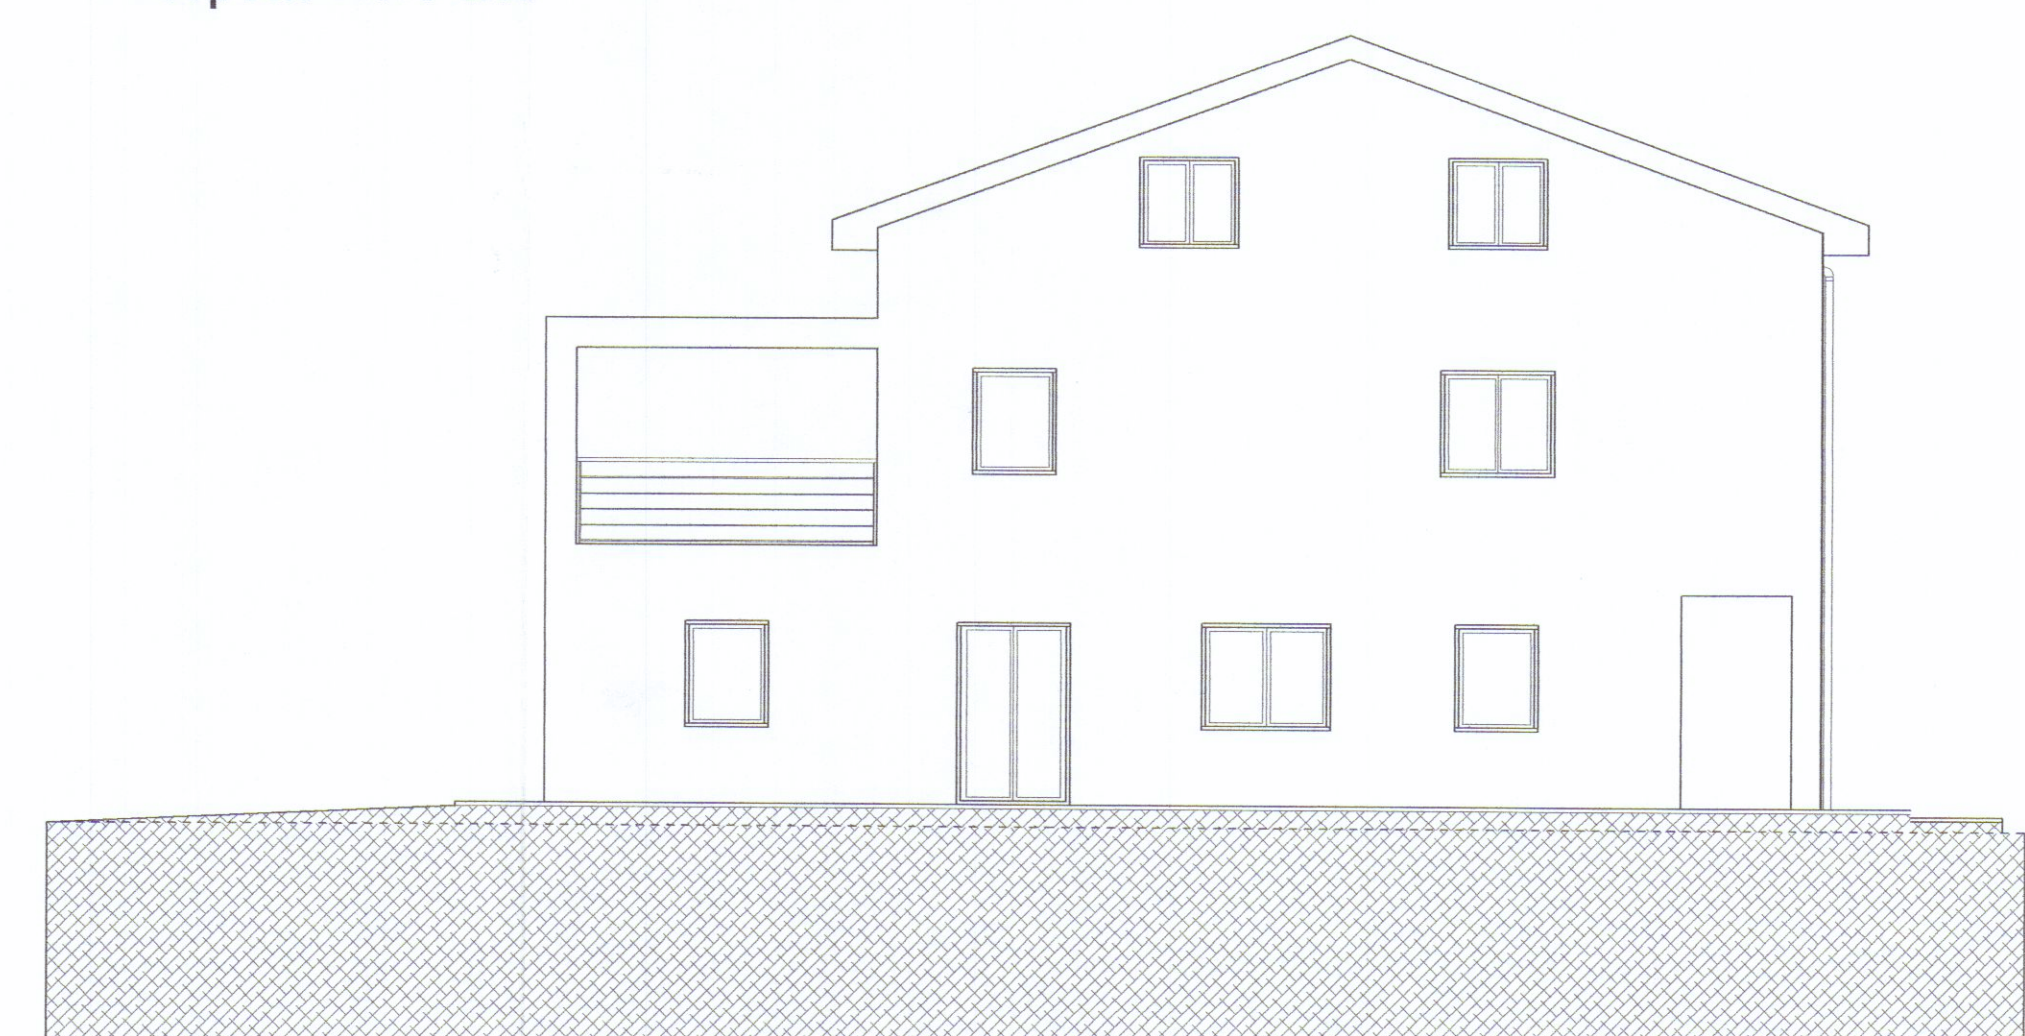
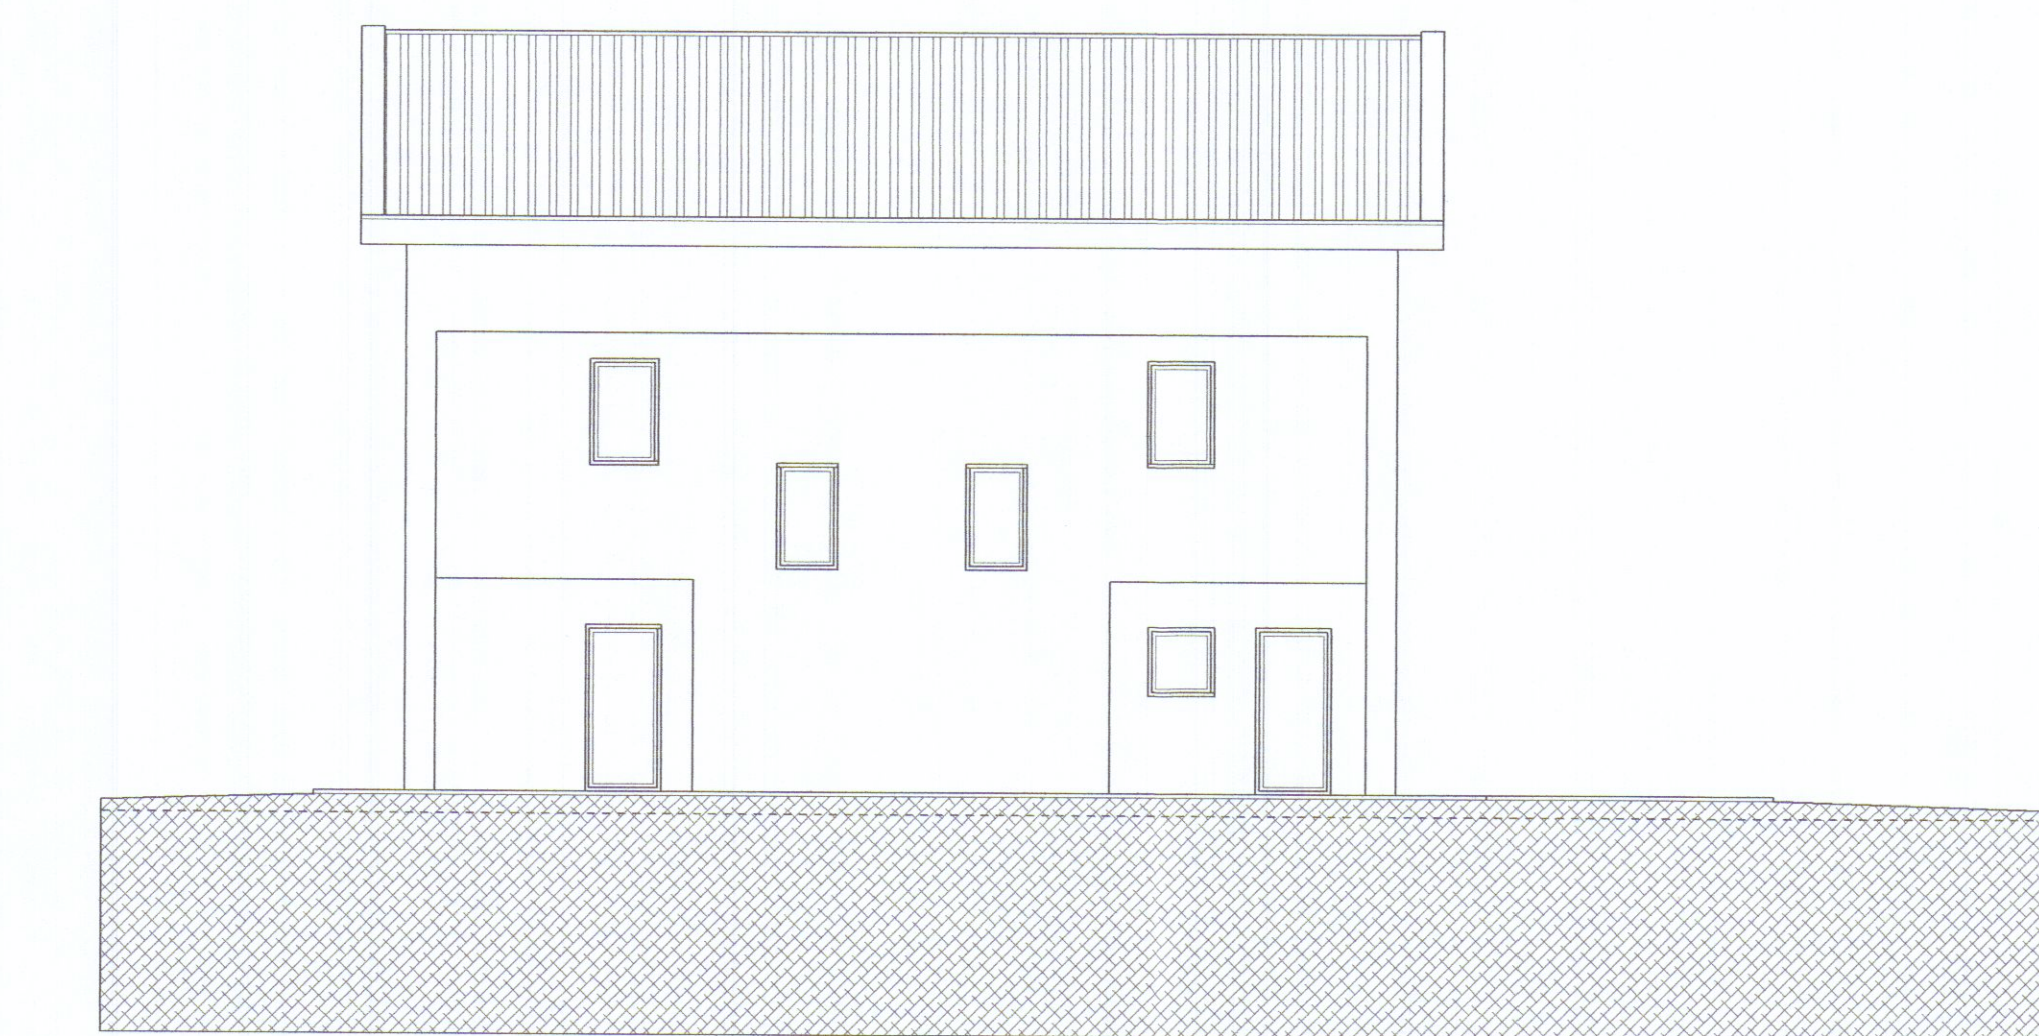
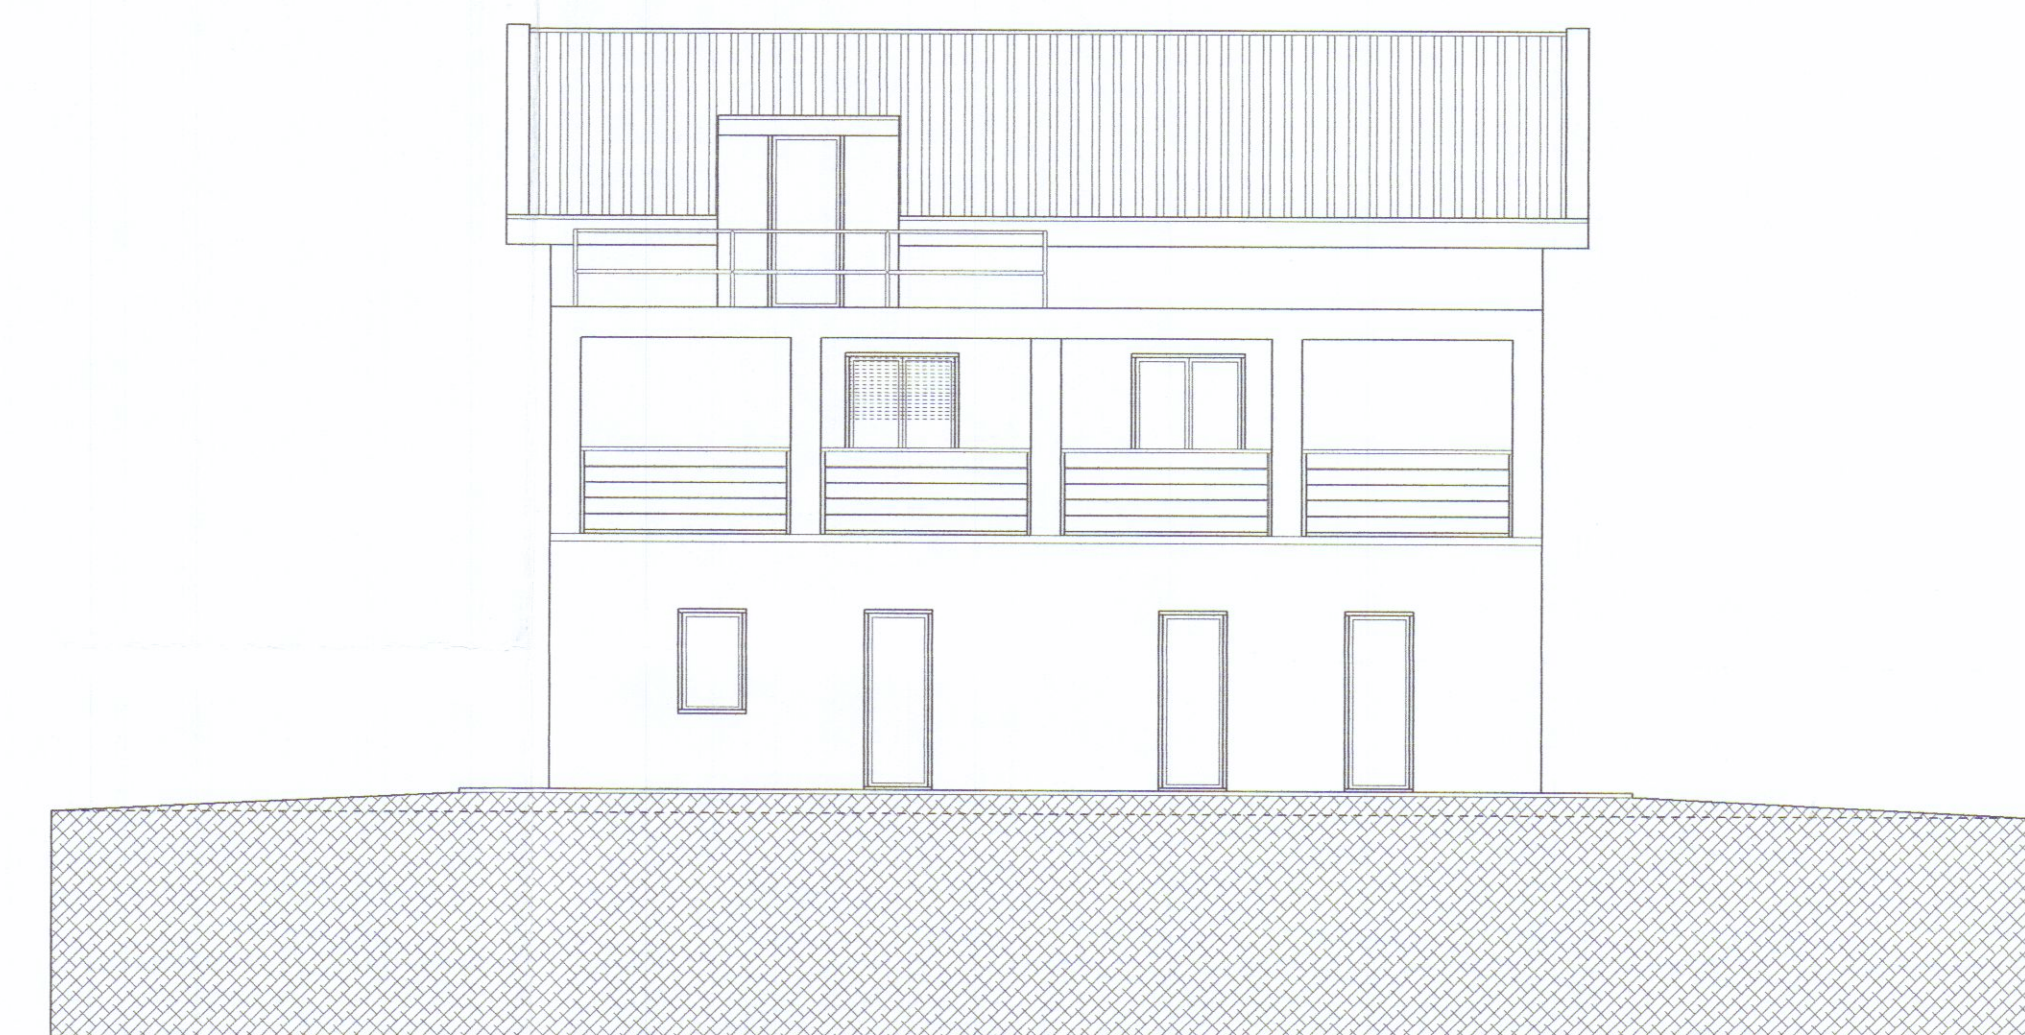
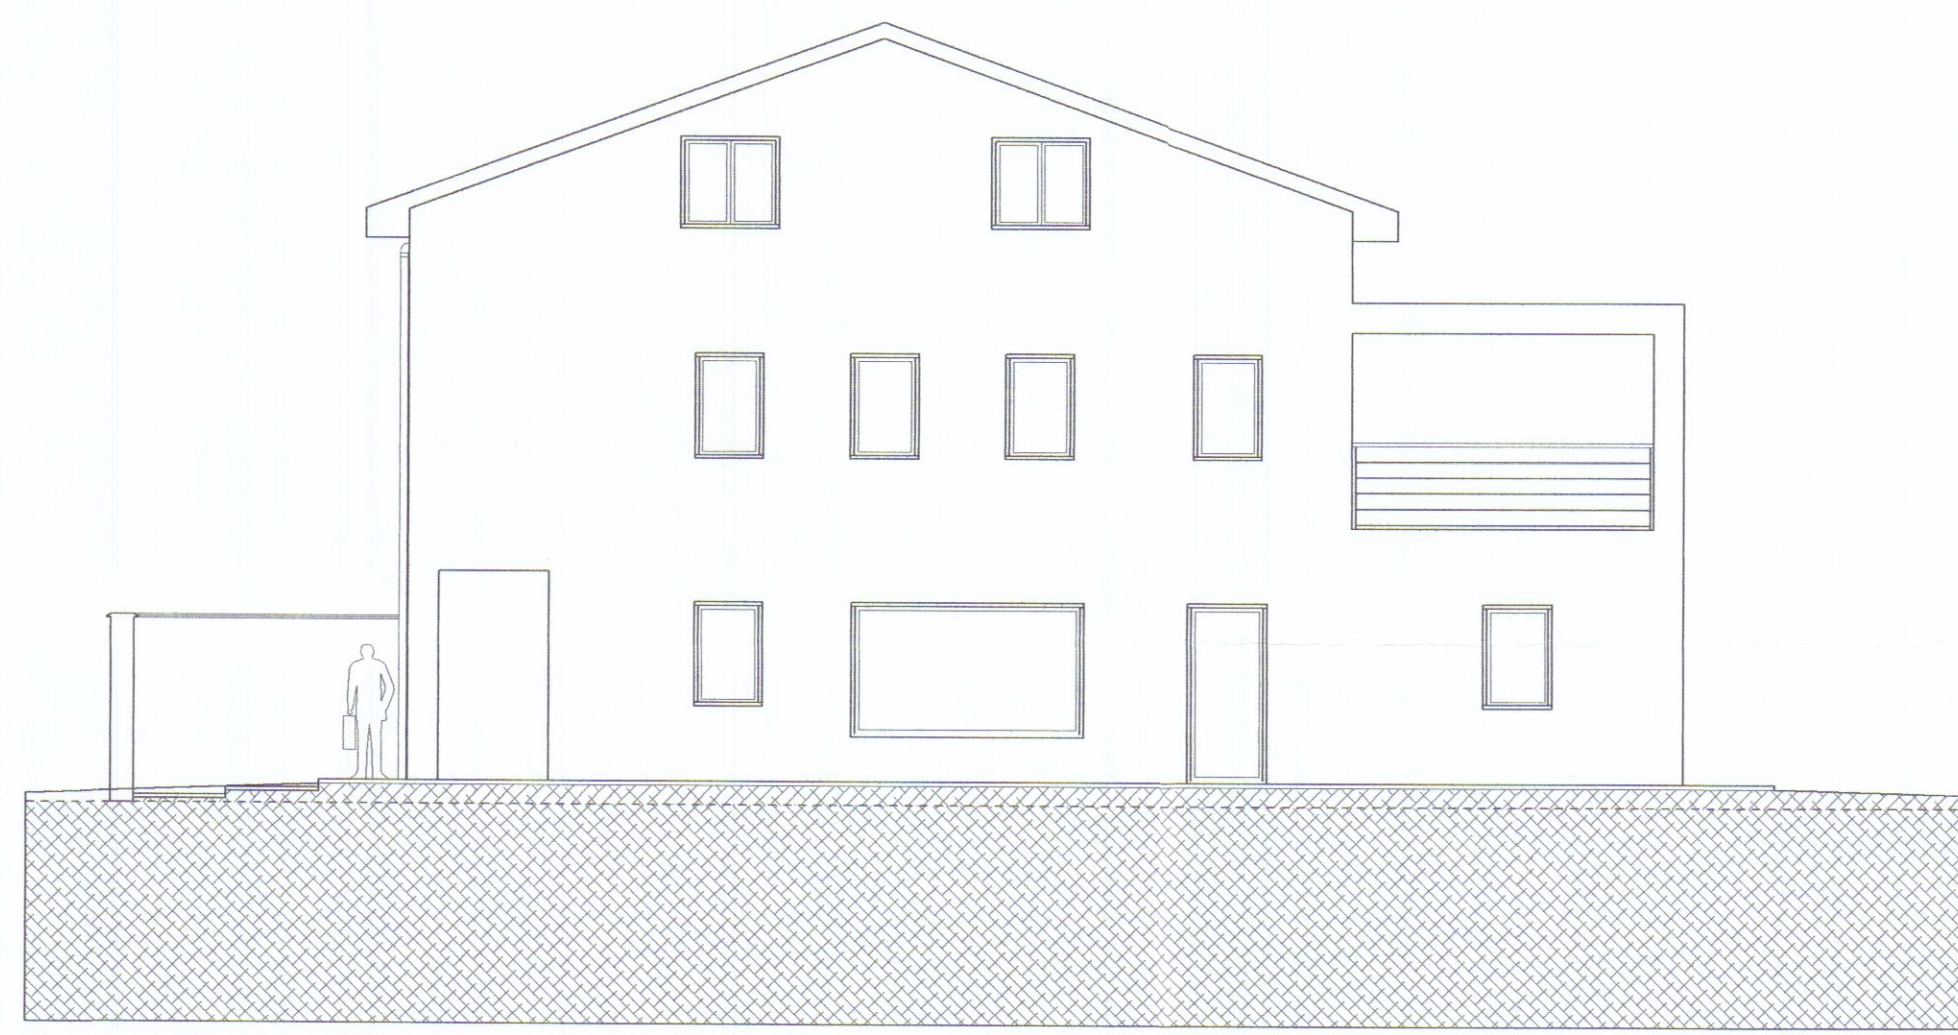


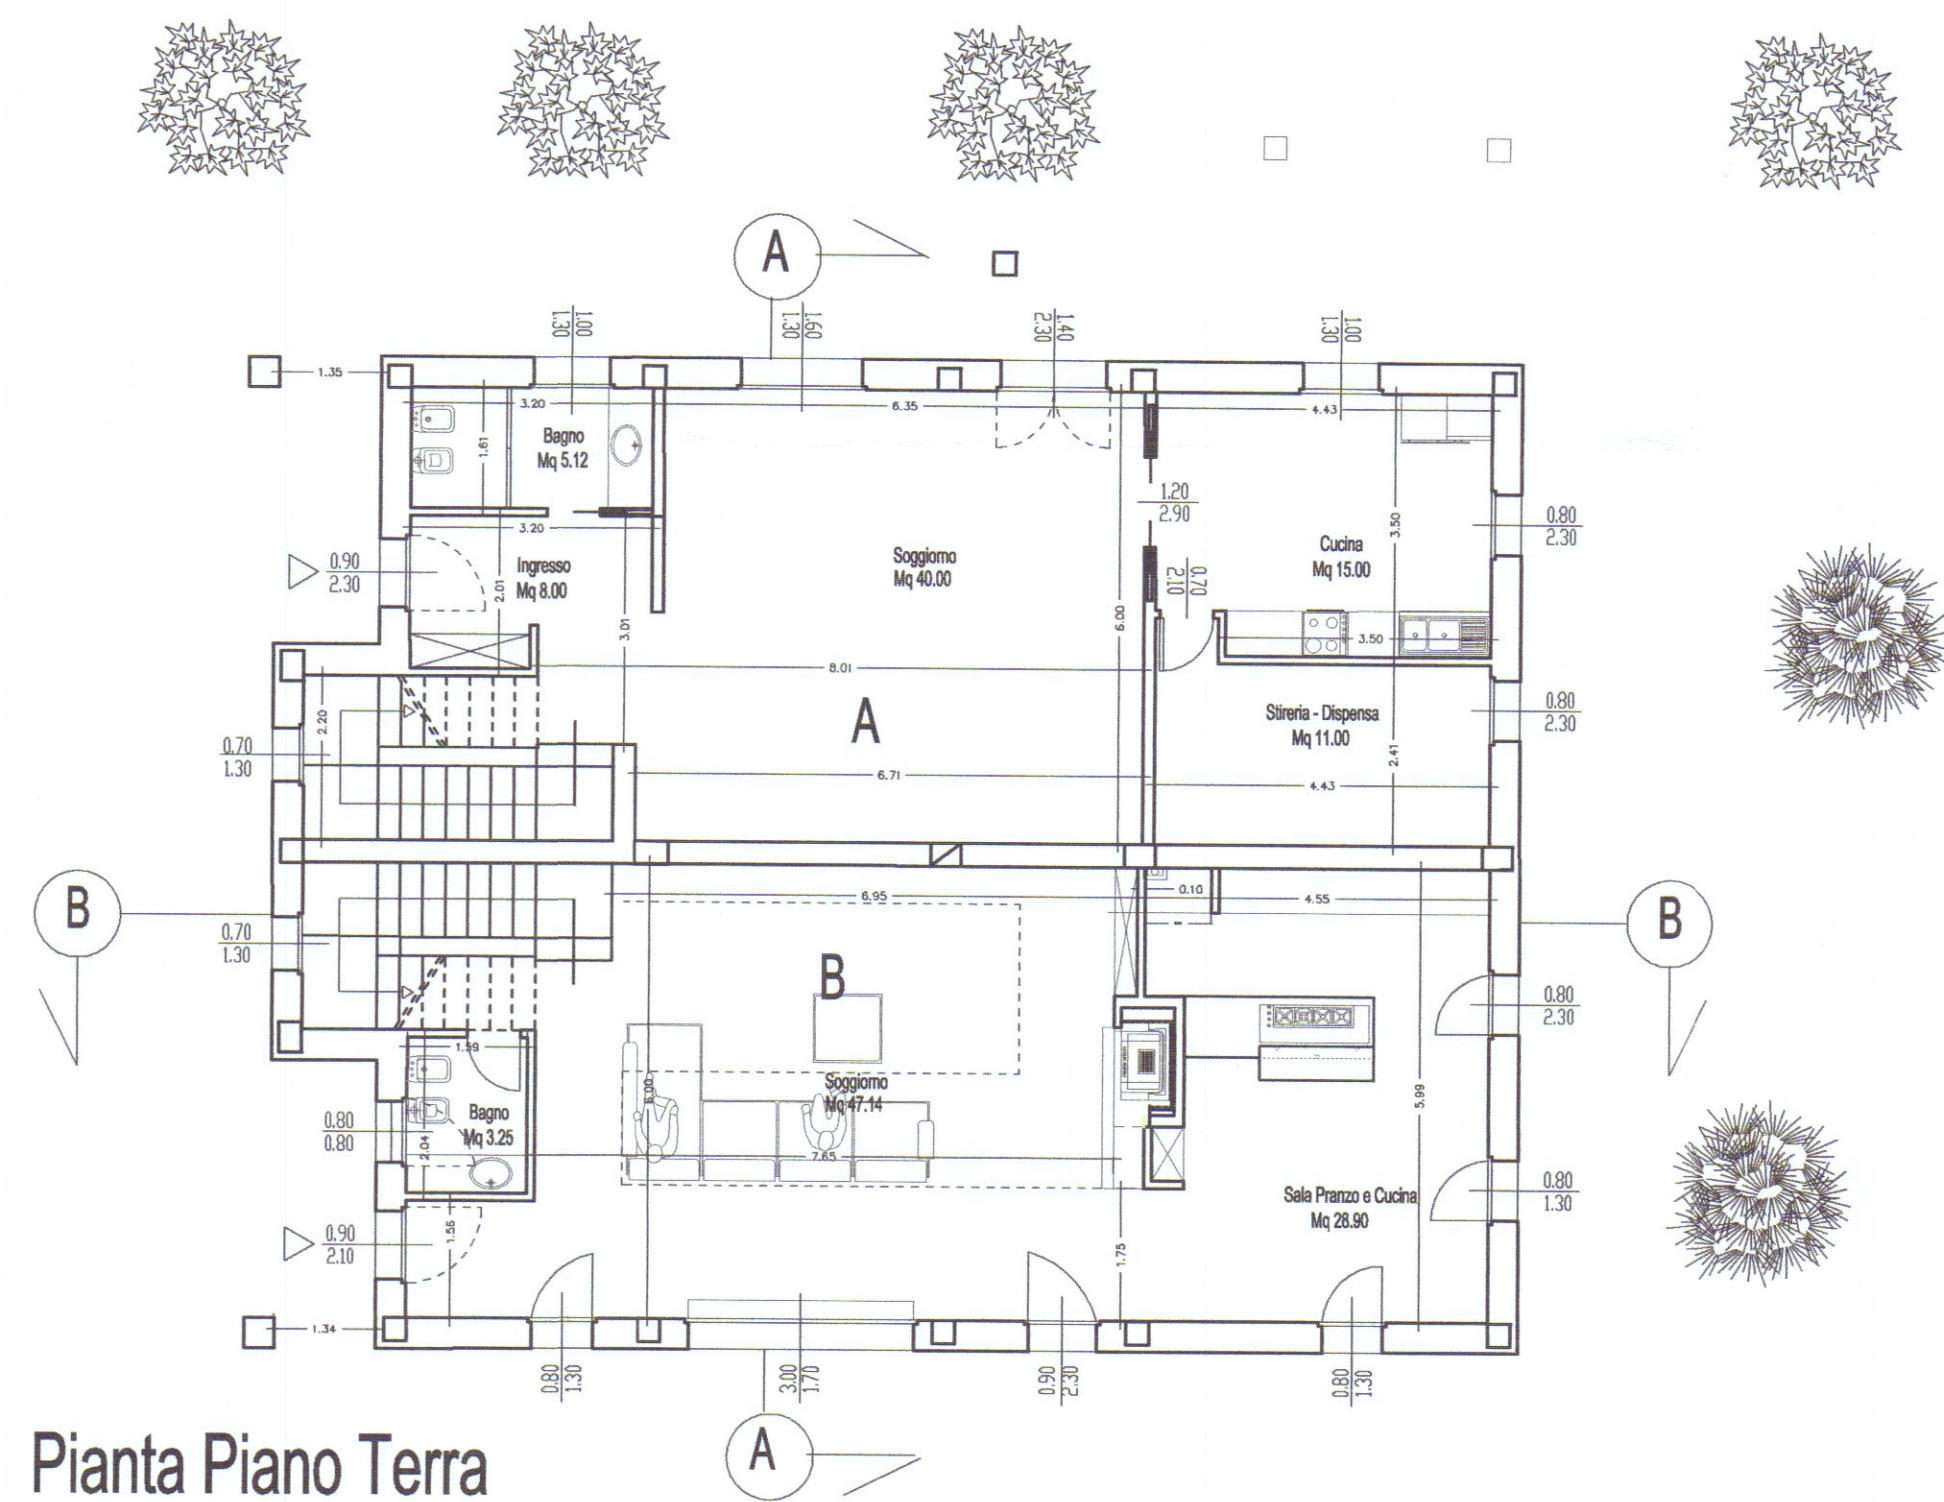


Appartamento A					
N°	Descrizione Vano	Sup. Vano mq	Sup. Illum-Vent.	Sup. Vano/ Sup. Illum-Vent.	
Piano Terra					
1	Soggiorno	40.00	1.00 1.30 2.00		
2	Ingresso	5.00	1.00 1.30 2.00	7.54	
3	Bagno	5.12	1.00 1.30 2.00	3.95	
4	Cucina	15.00	1.00 1.30 2.00	3.95	
5	Silenziosa	11.00	0.80 1.30 2.00	4.77	
6	Sup. Utile mq	76.12			
Piano Primo					
1	Studio	20.70	1.40 2.30 3.22	6.40	
2	Camera da Letto	17.00	1.40 2.30 3.22	5.88	
3	Armadio	5.78	0.90 1.30 2.00	10.00	
4	Bagno	4.00	0.90 1.30 2.00	5.88	
5	Disimpegno	3.55	0.90 1.30 2.00	5.88	
6	Superficie Utile mq	61.03			
1	Sottotetto	56.09	1.40 1.30 1.88		
2	Sup. Utile mq	56.09			
3	Superficie Utile totale	117.12			


Appartamento B					
N°	Descrizione Vano	Sup. Vano mq	Sup. Illum-Vent.	Sup. Vano/ Sup. Illum-Vent.	
Piano Terra					
1	Soggiorno	47.14	0.90 0.90 0.91		
2	Bagno	3.25	0.90 1.30 2.00	5.88	
3	Sala Pranzo e Cucina	28.00	0.90 0.90 0.91	5.88	
4	Sup. Utile mq	78.39			
Piano Primo					
1	Camera da Letto	17.16	1.40 2.30 3.22	6.39	
2	Bagno	11.00	0.90 1.30 2.00	5.88	
3	Disimpegno	2.80	0.90 1.30 2.00	5.88	
4	Camera da Letto	13.84	0.90 1.30 2.00	5.88	
5	Armadio	5.43	0.90 1.30 2.00	5.88	
6	Bagno	4.50	0.90 1.30 2.00	5.88	
7	Superficie Utile mq	55.11			
1	Sottotetto	50.11	1.40 1.30 1.88		
2	Sup. Utile mq	50.11			
3	Superficie Utile totale	105.22			

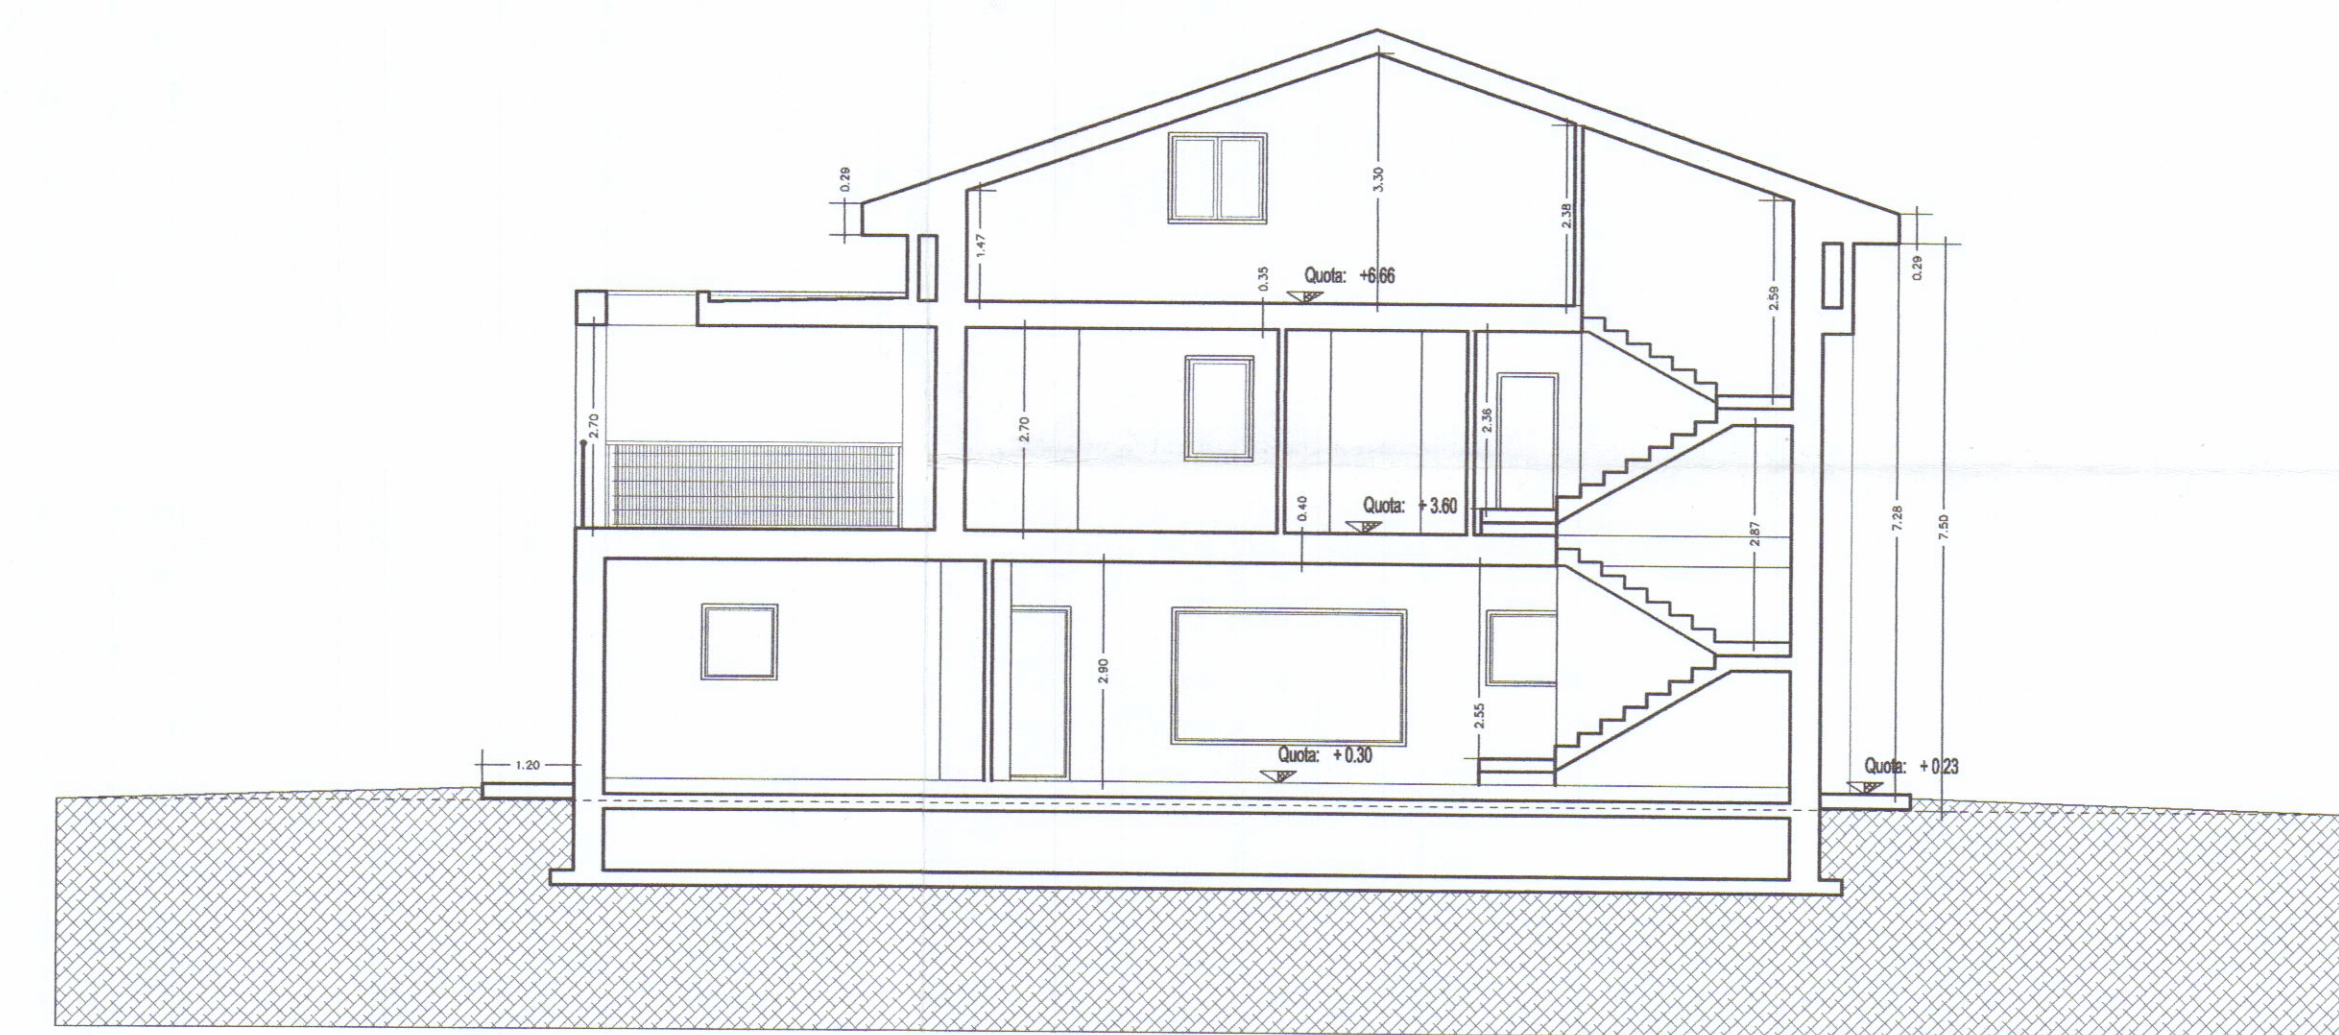

Pianta Piano Primo

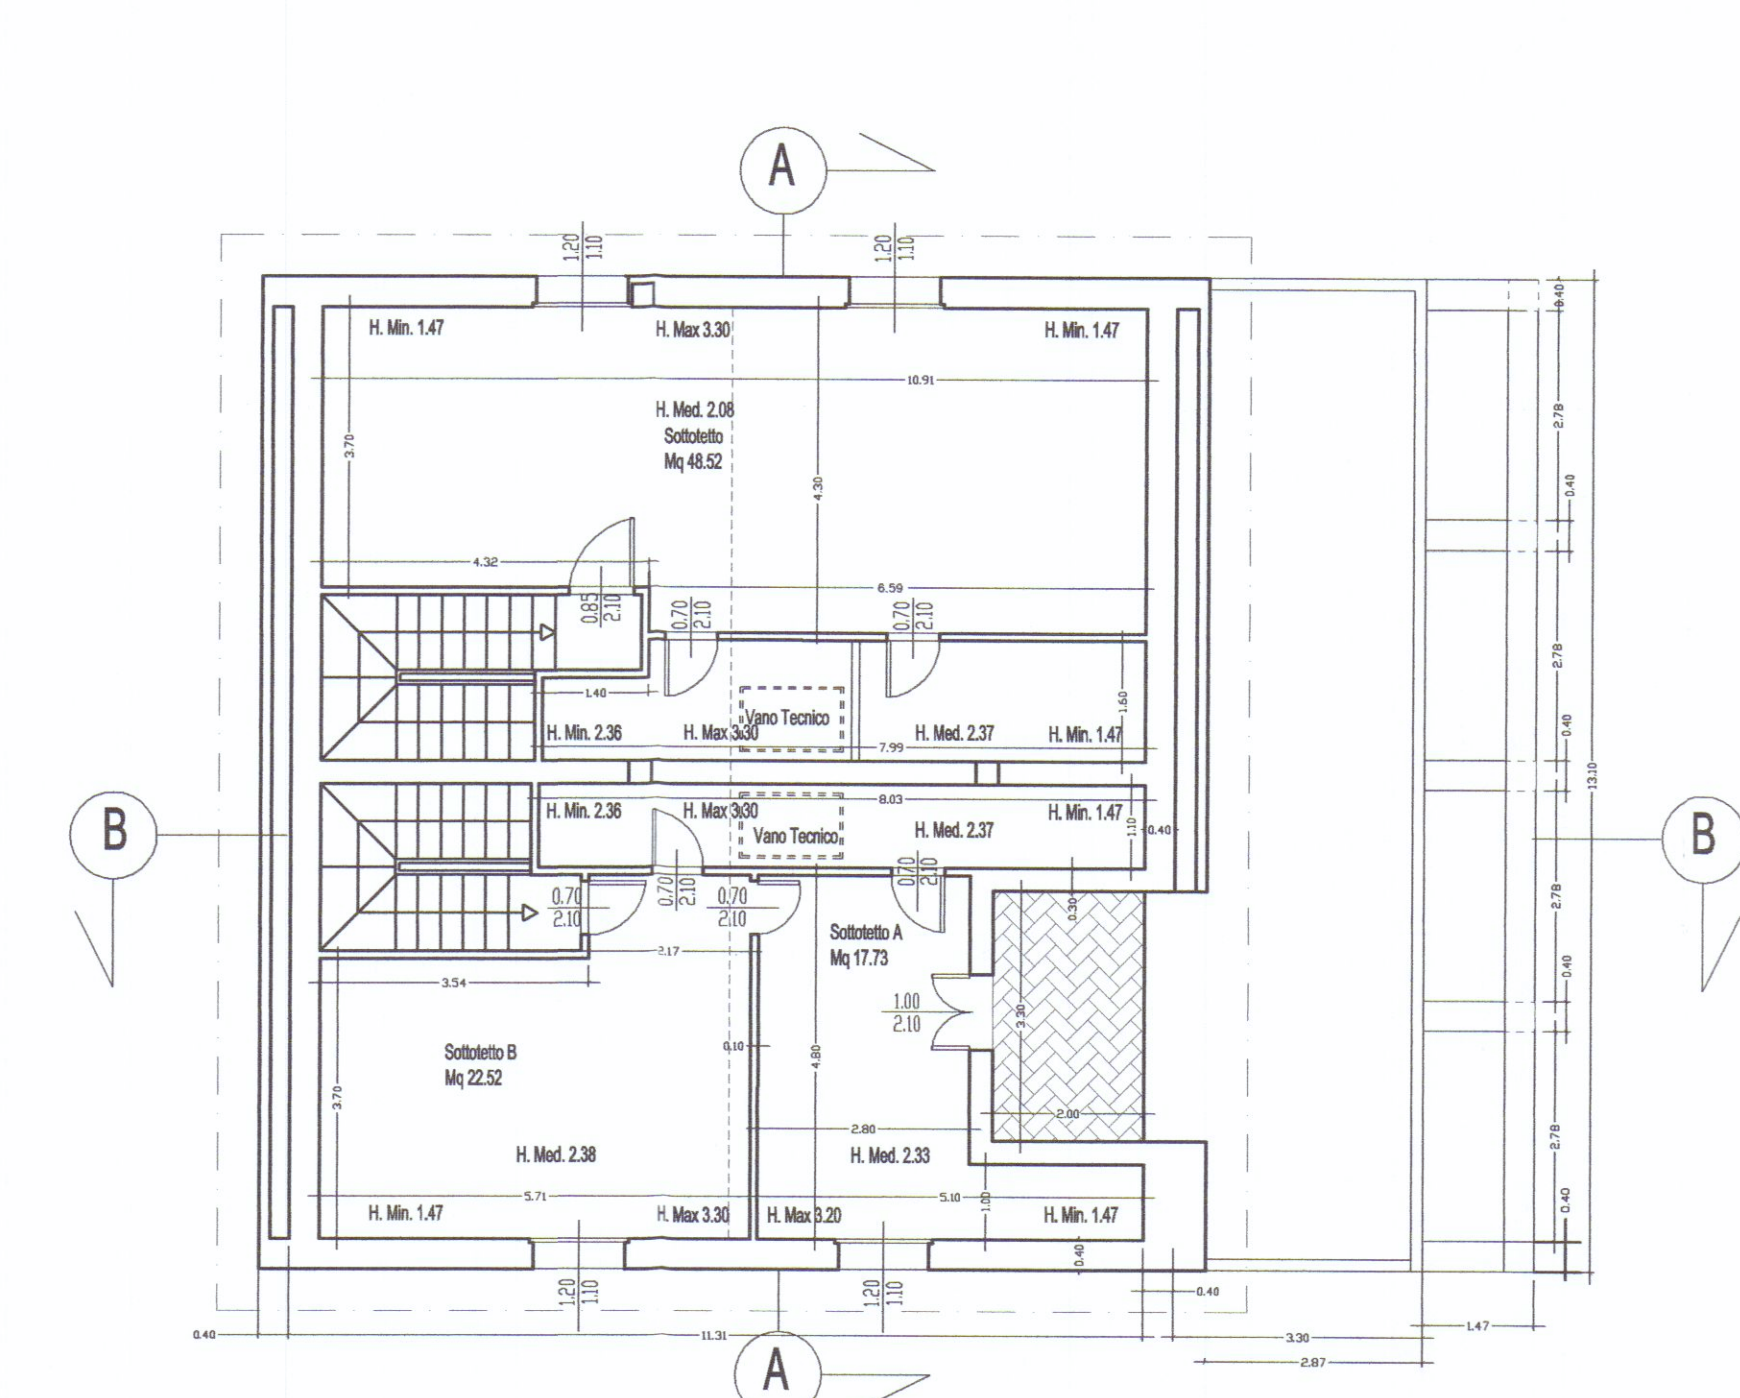


Pianta Piano Sottotetto

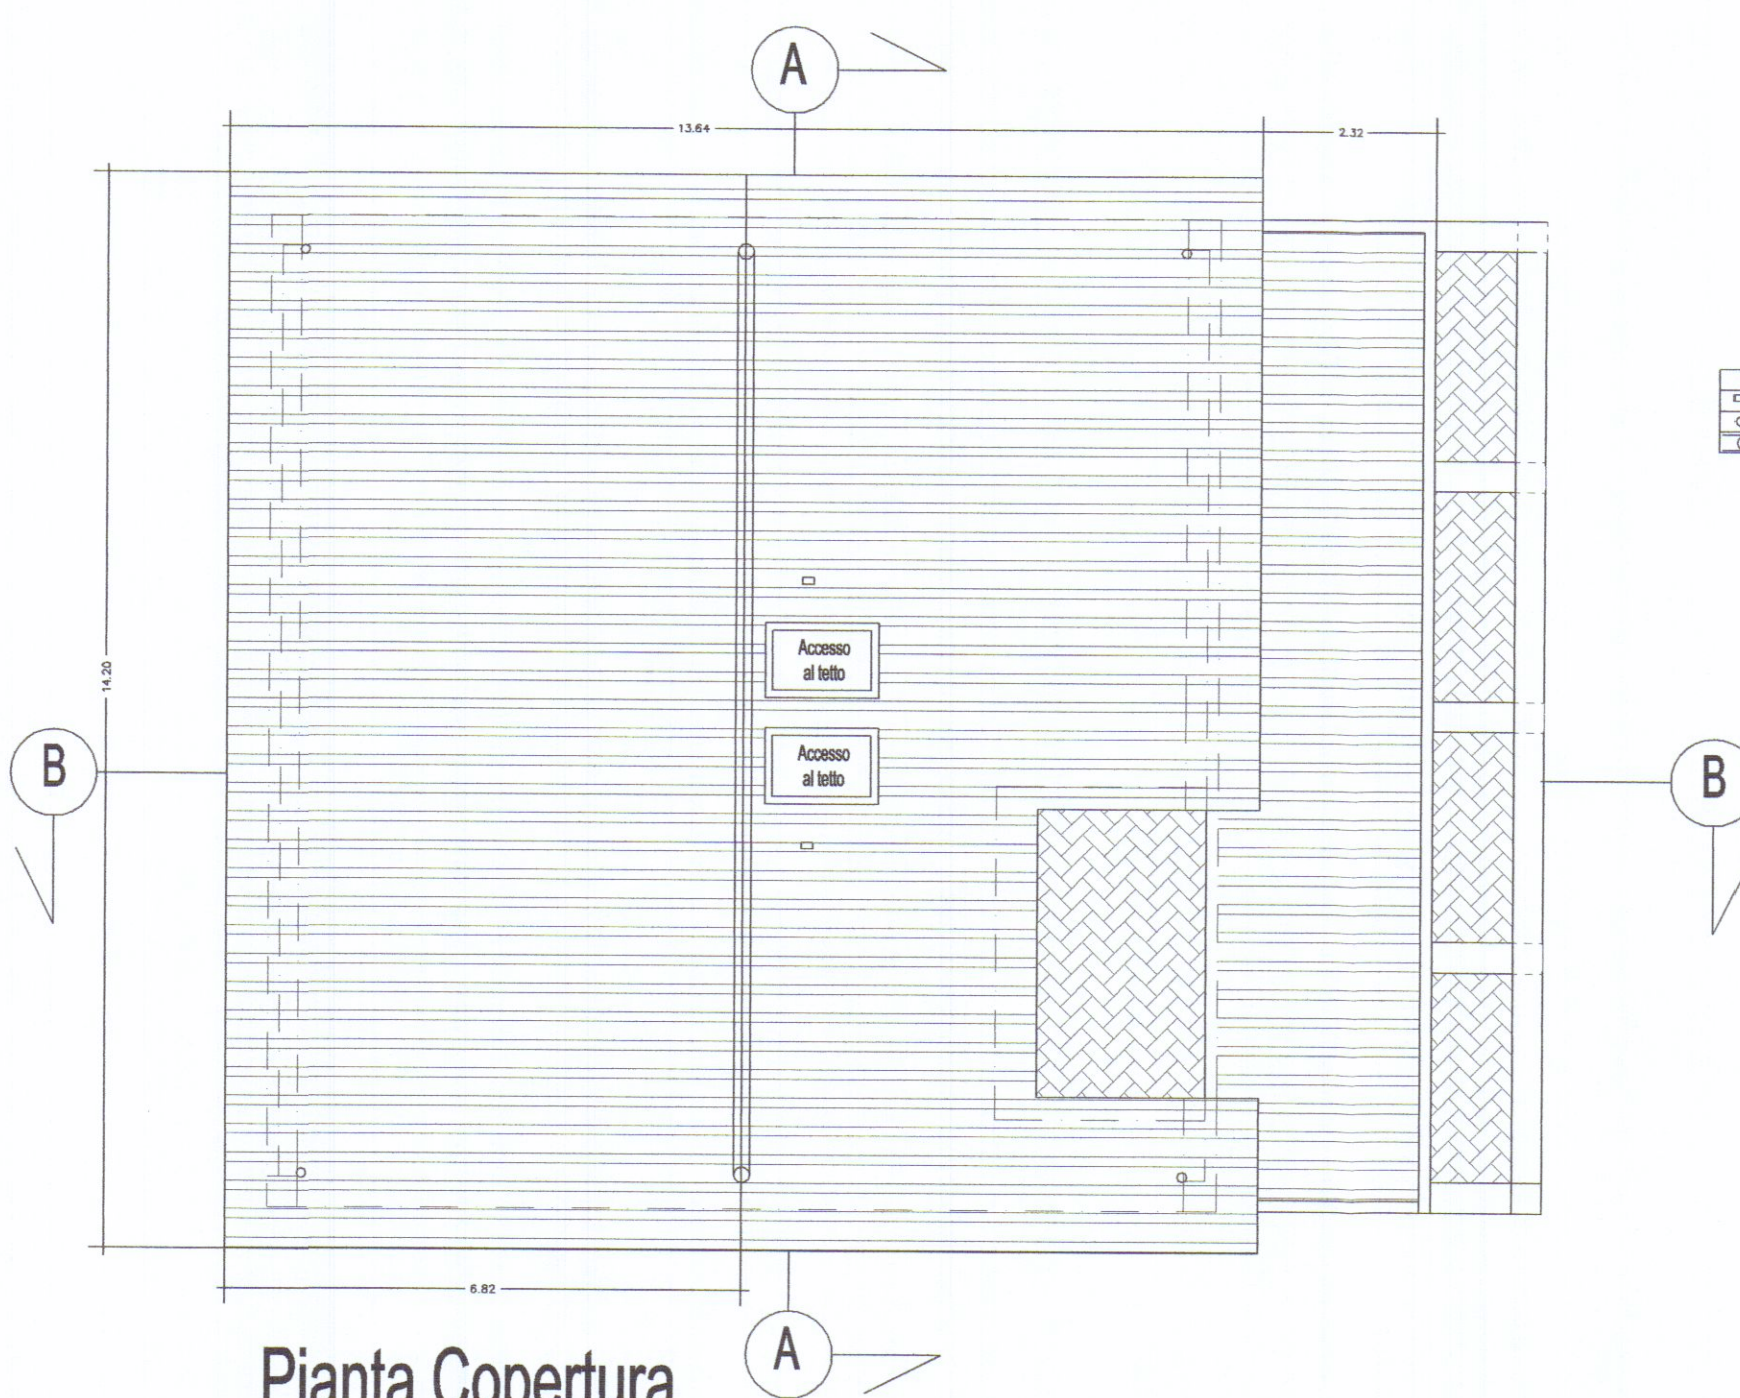

Pianta Copertura

Sezione B - B

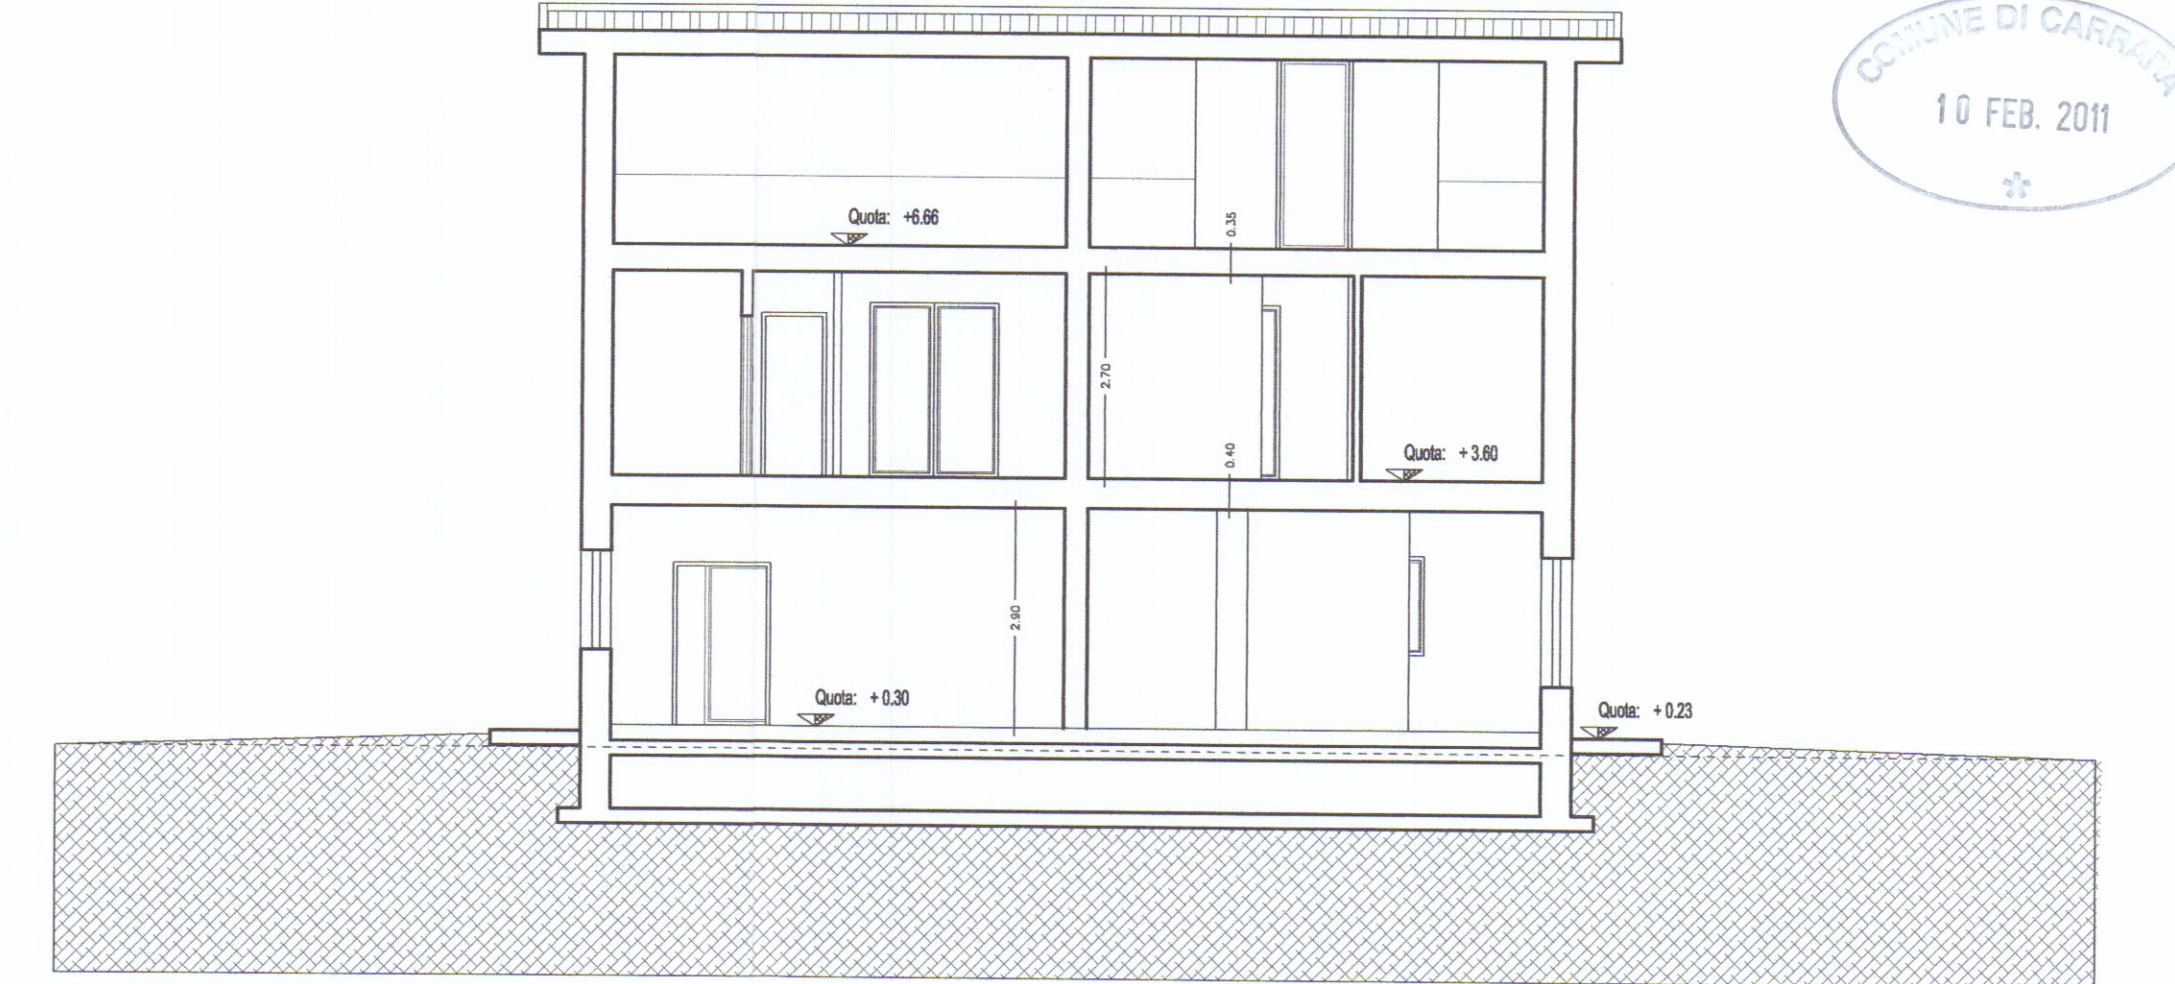

Sezione A - A