




3° VARIANTE

AL PROGETTO DI RISTRUTTURAZIONE
DI FABBRICATO DI ABITAZIONE SITO IN
MARINA DI CARRARA VIA BASSA 101

PROP. GEMALL SRL

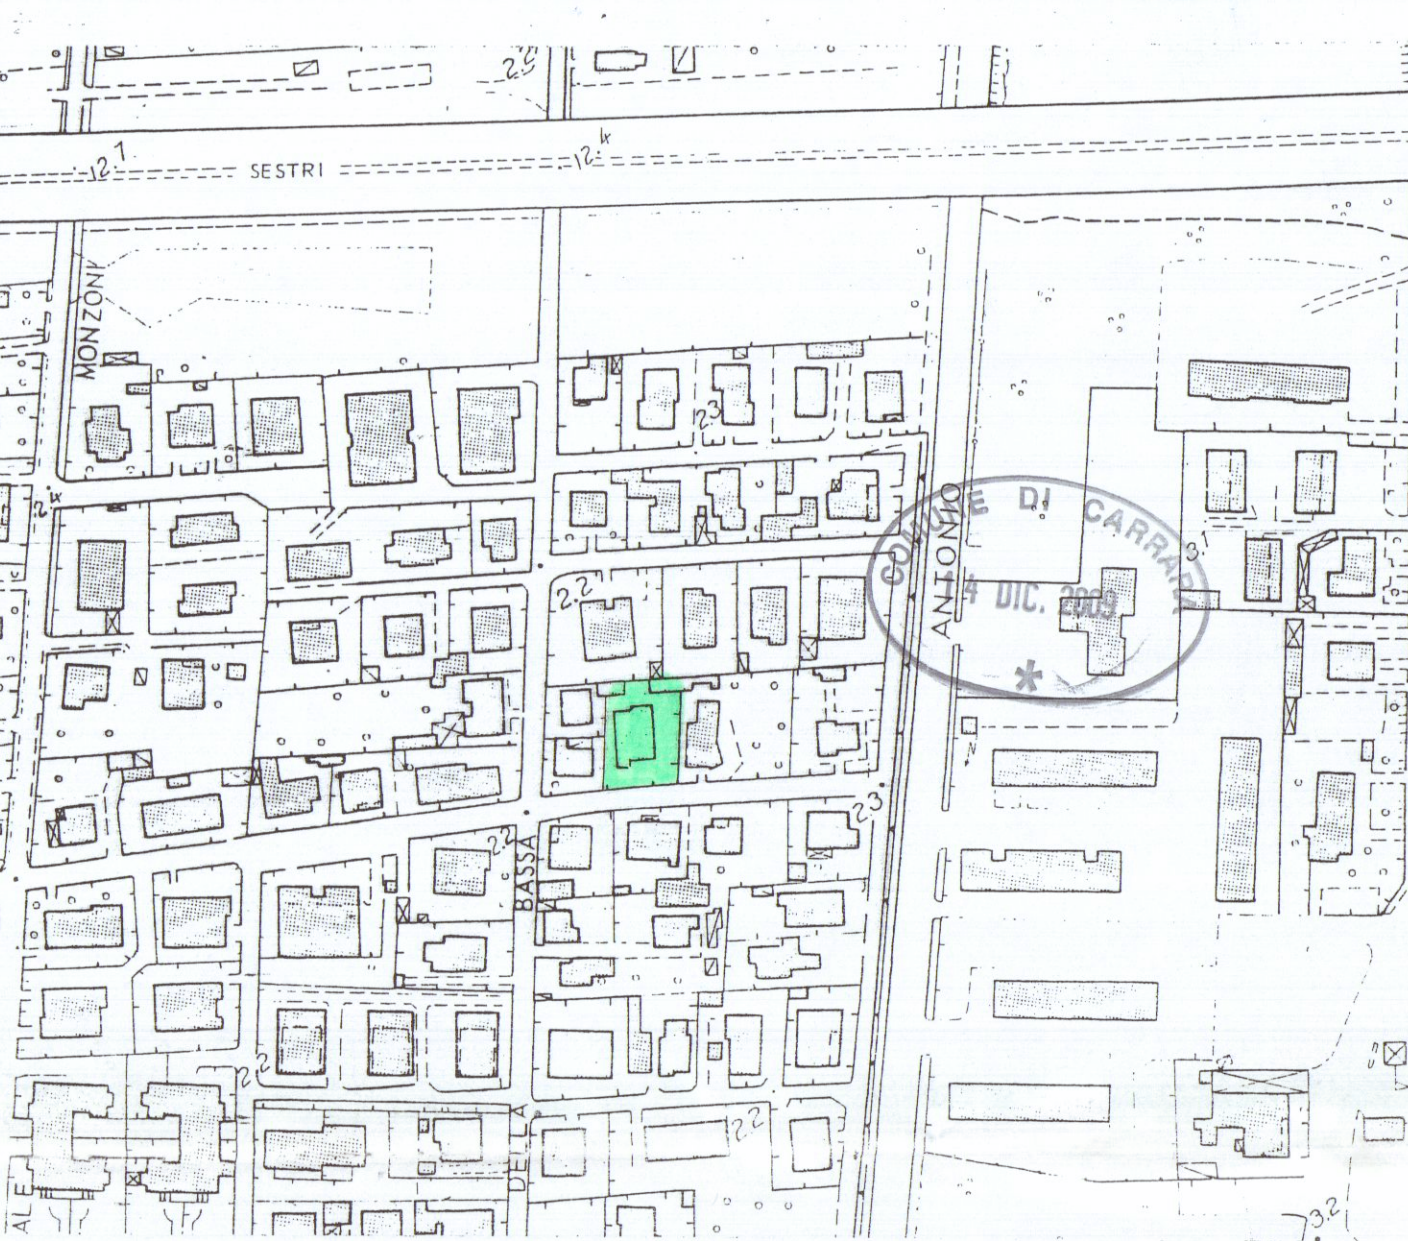

folgi 97 1:1000

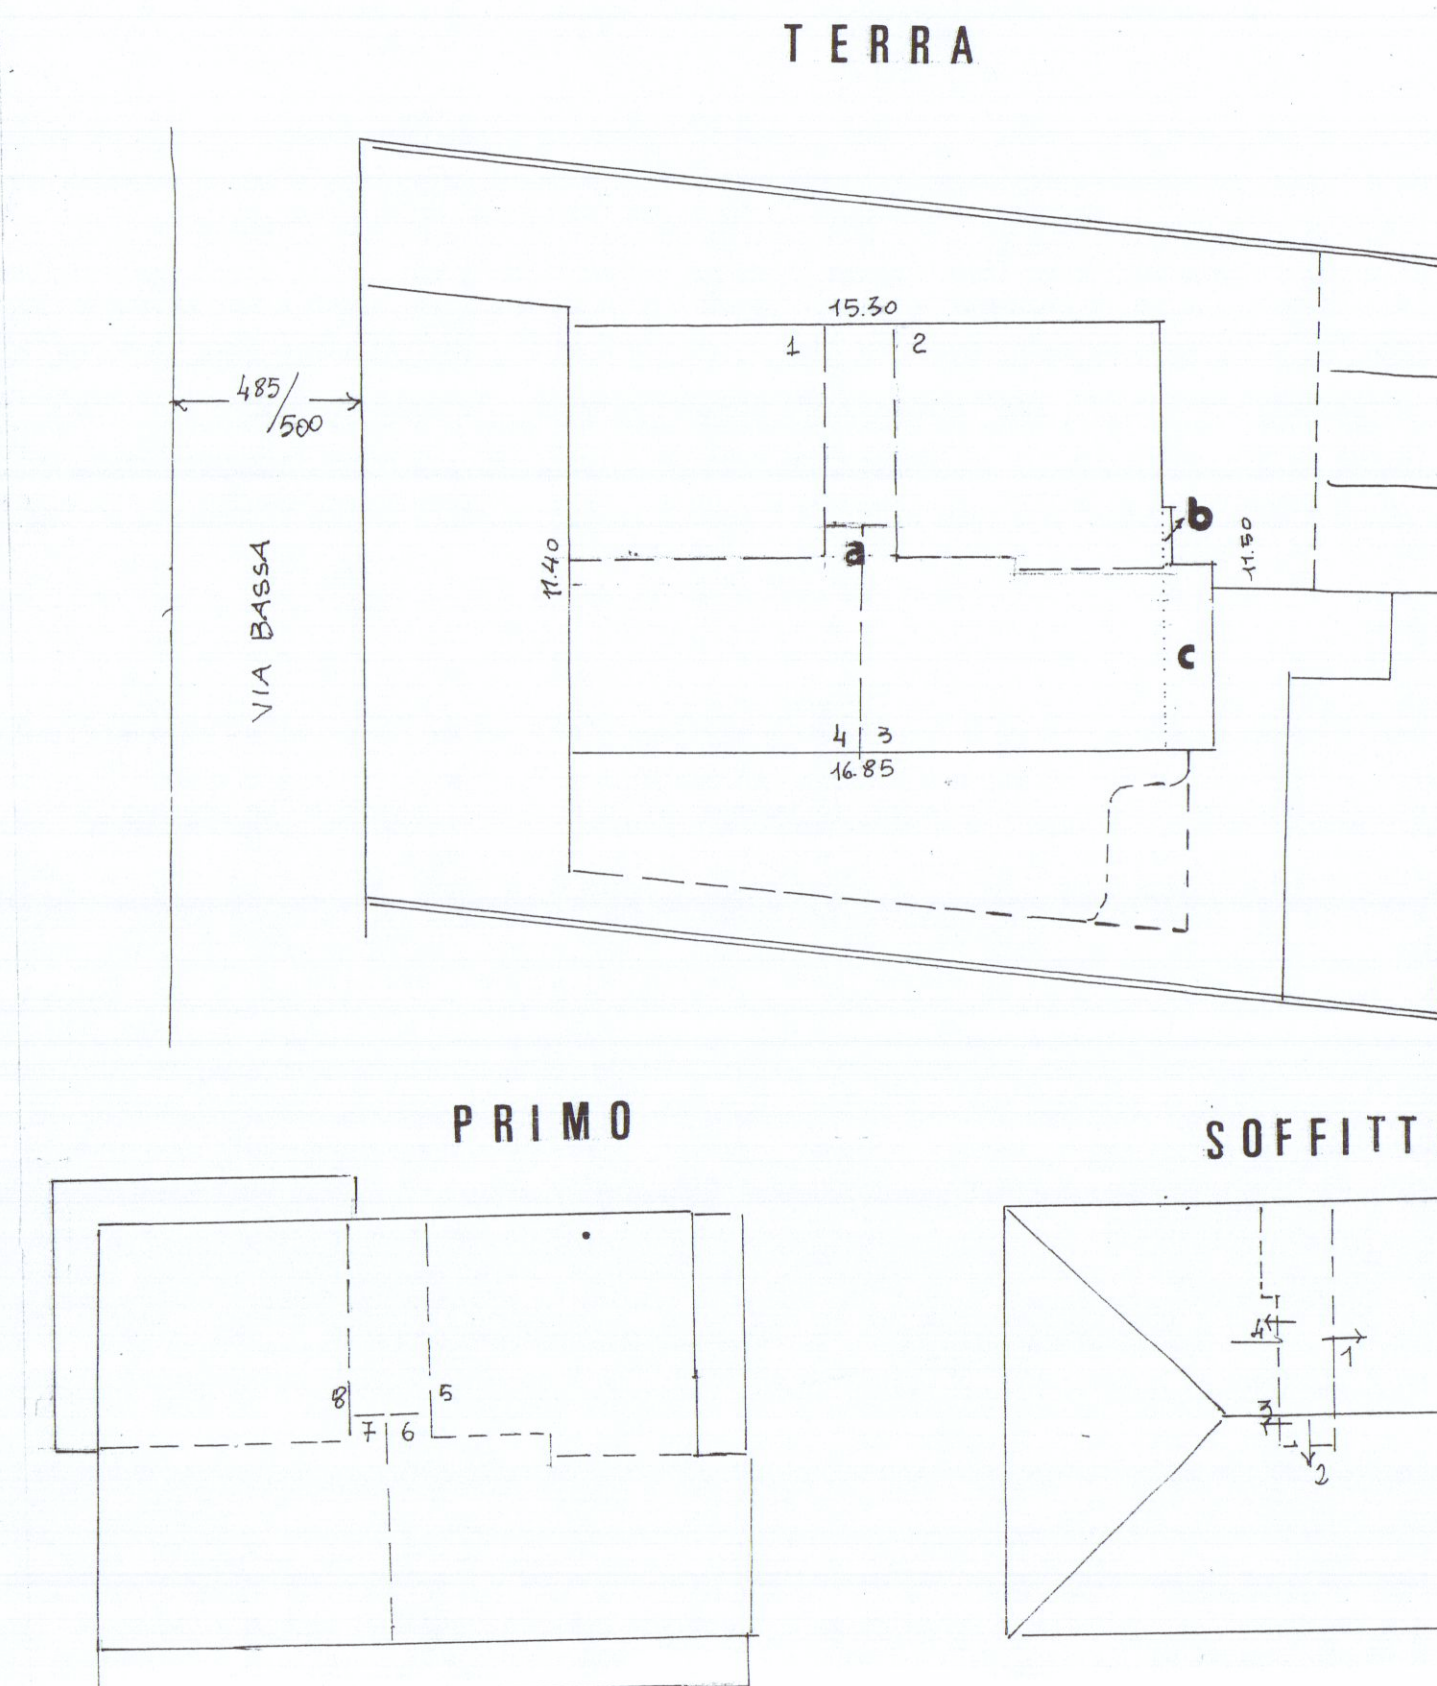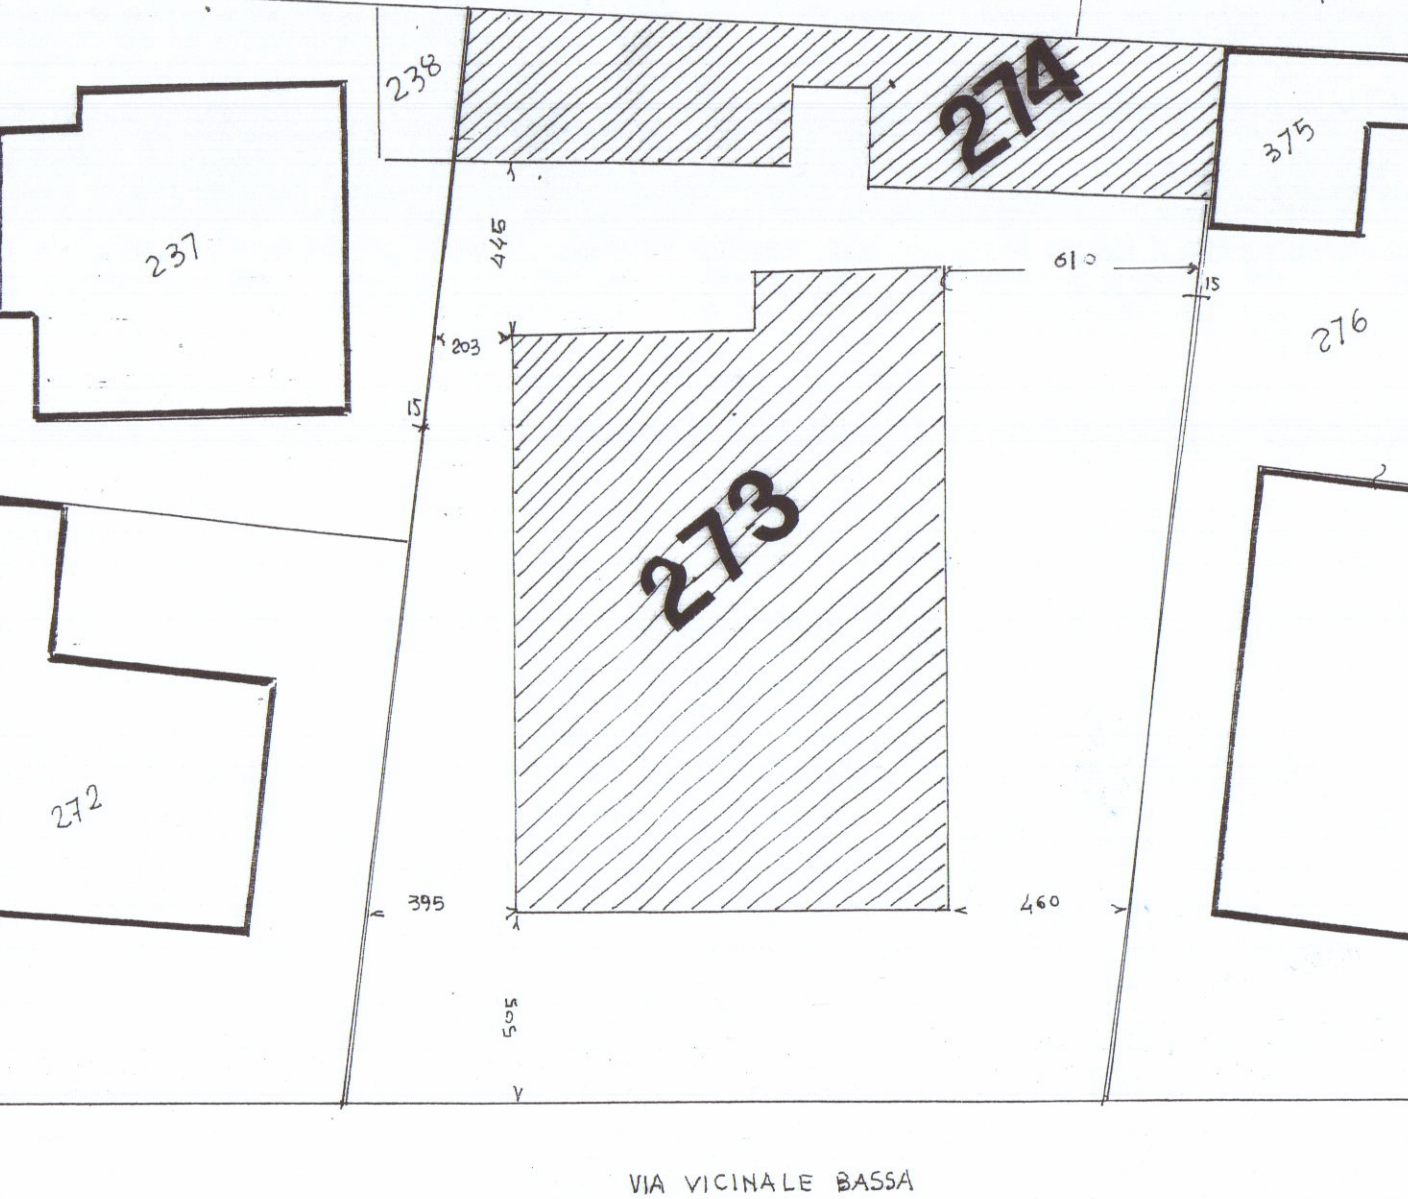

concessione


273 mq 500
SUP. COBERTA 15,30 x 11,60 = mq 174,12
0,55 x 1,40 = mq 0,77
1,50 x 4,90 = mq 7,35
185,05 x h 7,50 = MC 1332,87

274 mq 78
CASETTA mq 40 x 500 = MC 130,29
CANTINA-CORRAGE mq 34,20 x 210 = MC 7182
MC 1561,98


variante

273
mq 174,12
0,64
7,59
mq 182,65 x h 7,50 = MC 1369,87 - mq 1,04 x 2 x 5 = MC 6,24
MC 1363,63


274
CASETTA mq 40 x 500 = 130,29
CANTINA-CORRAGE mq 34,20 x 210 = 7182
mq 34,20 x 210 = MC 7182
MC 1561,29

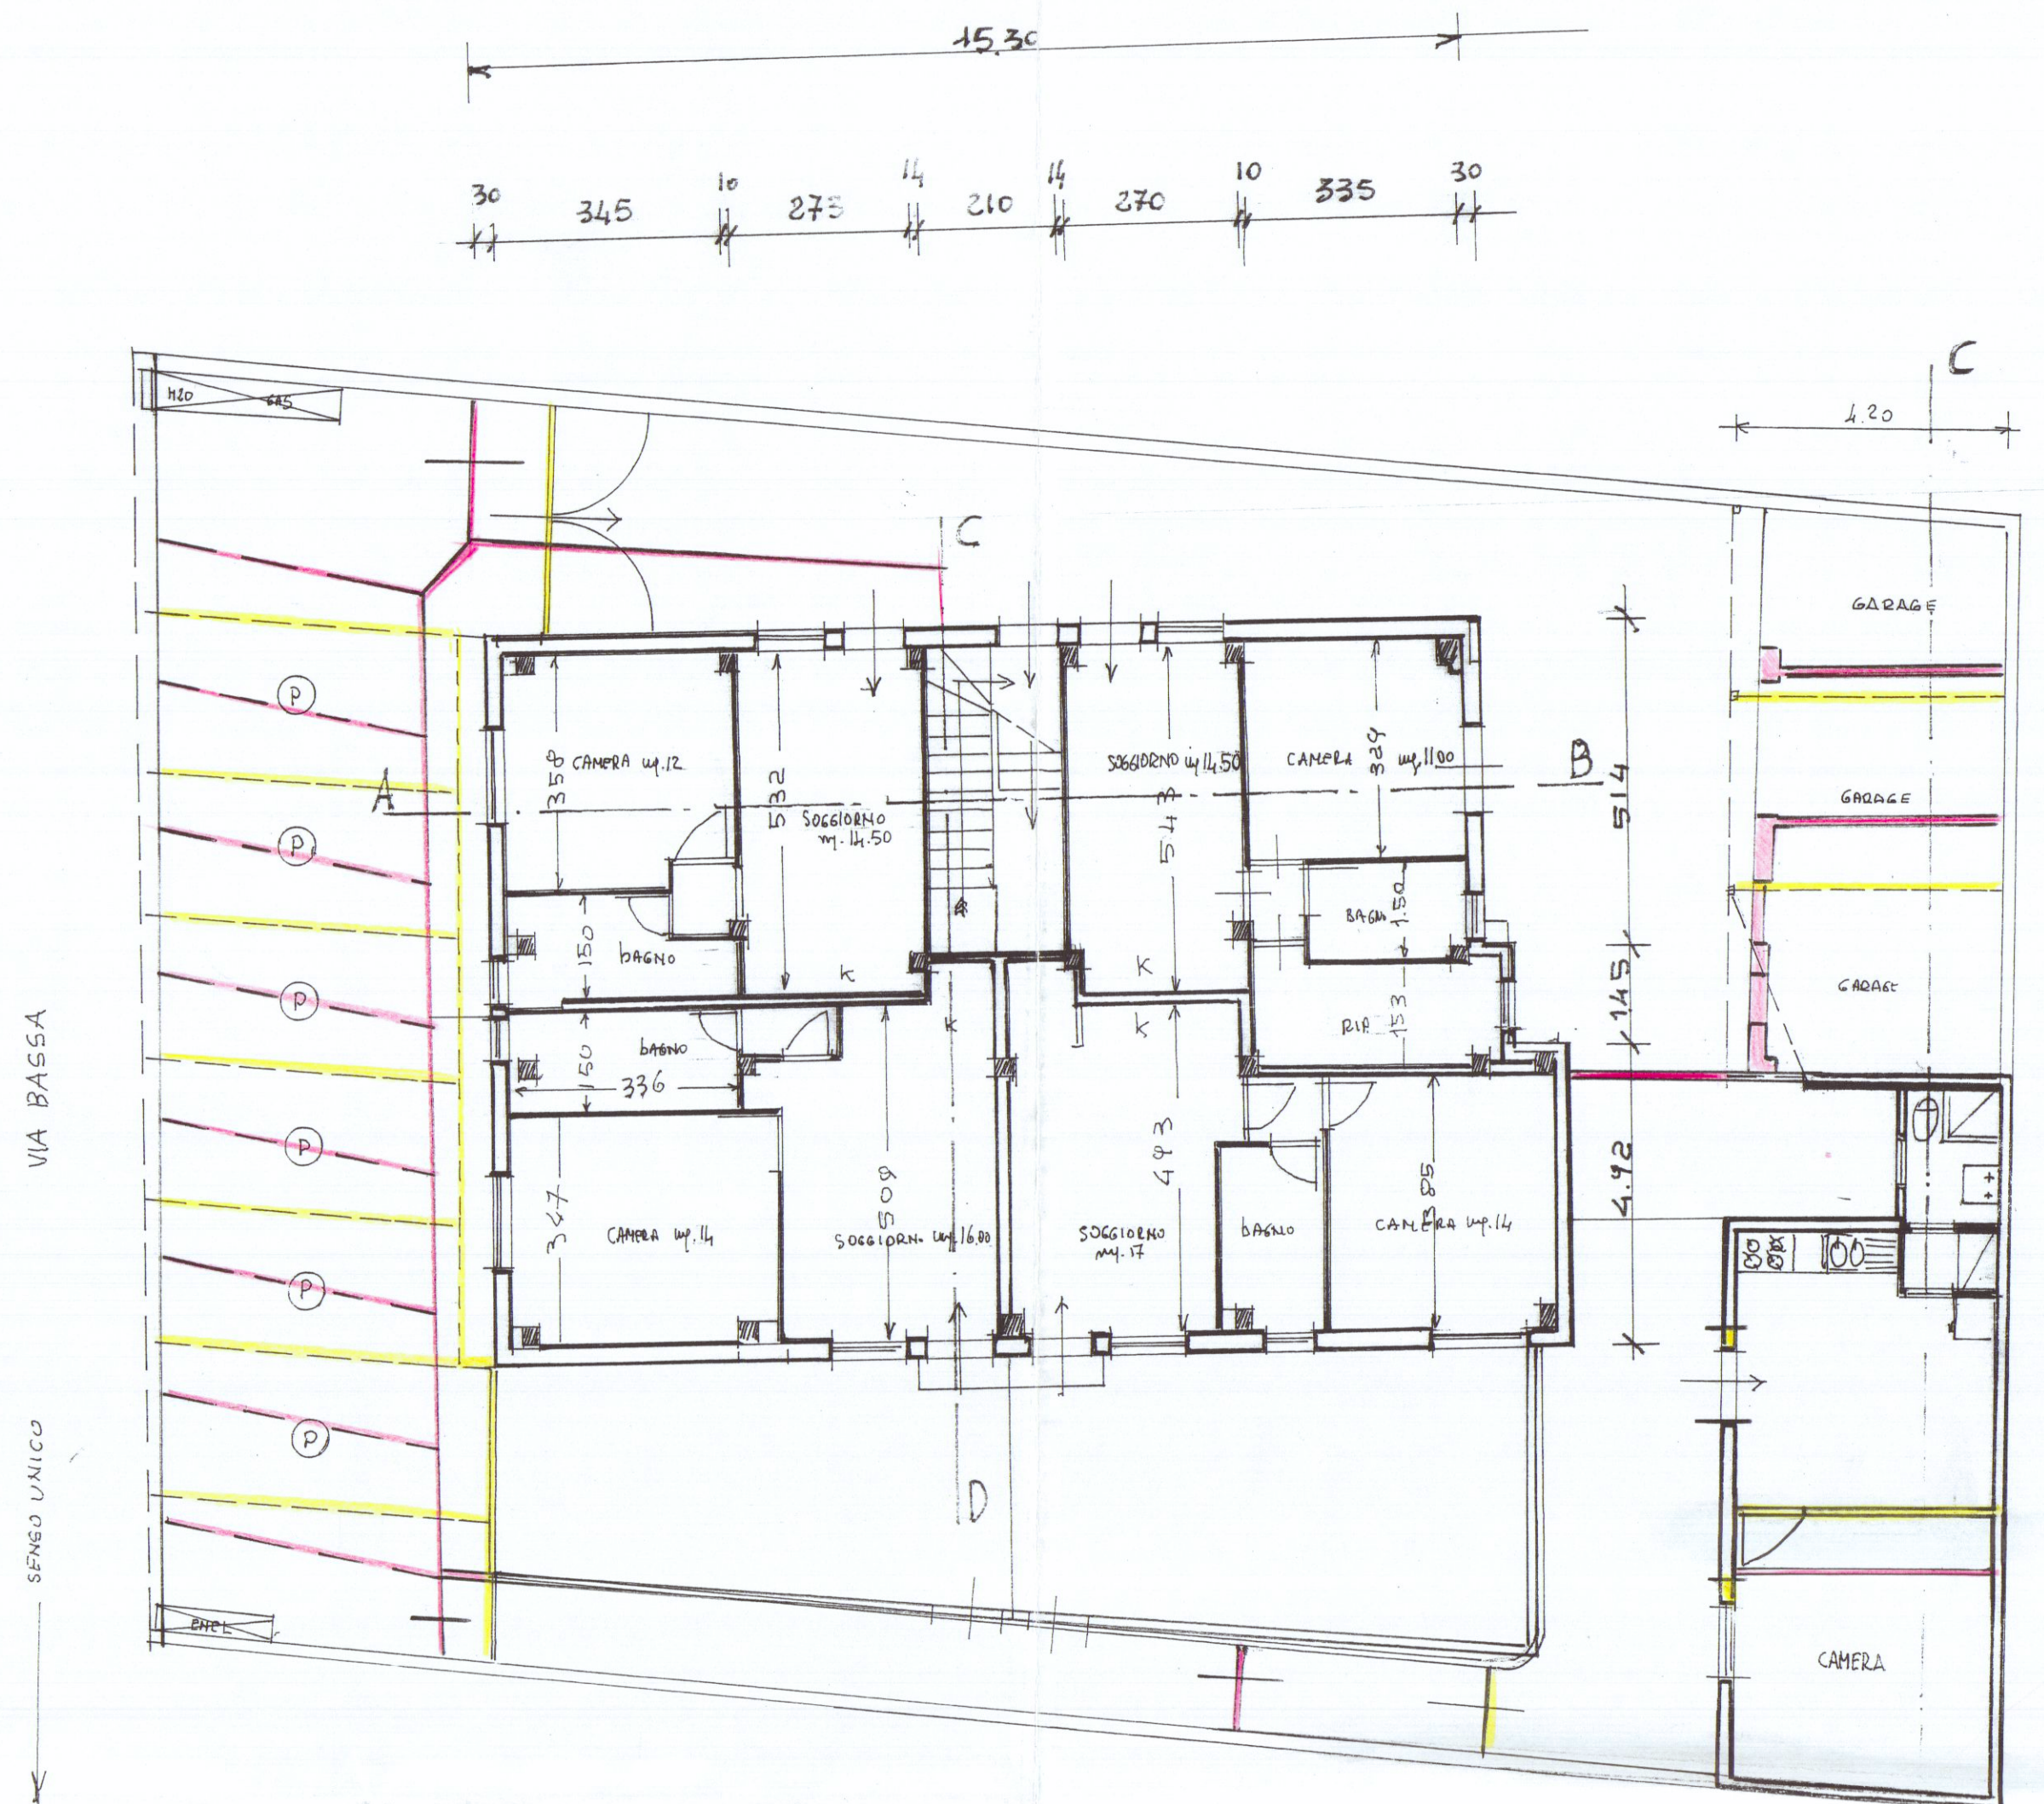


PIANTA DEL PIANO TERRA

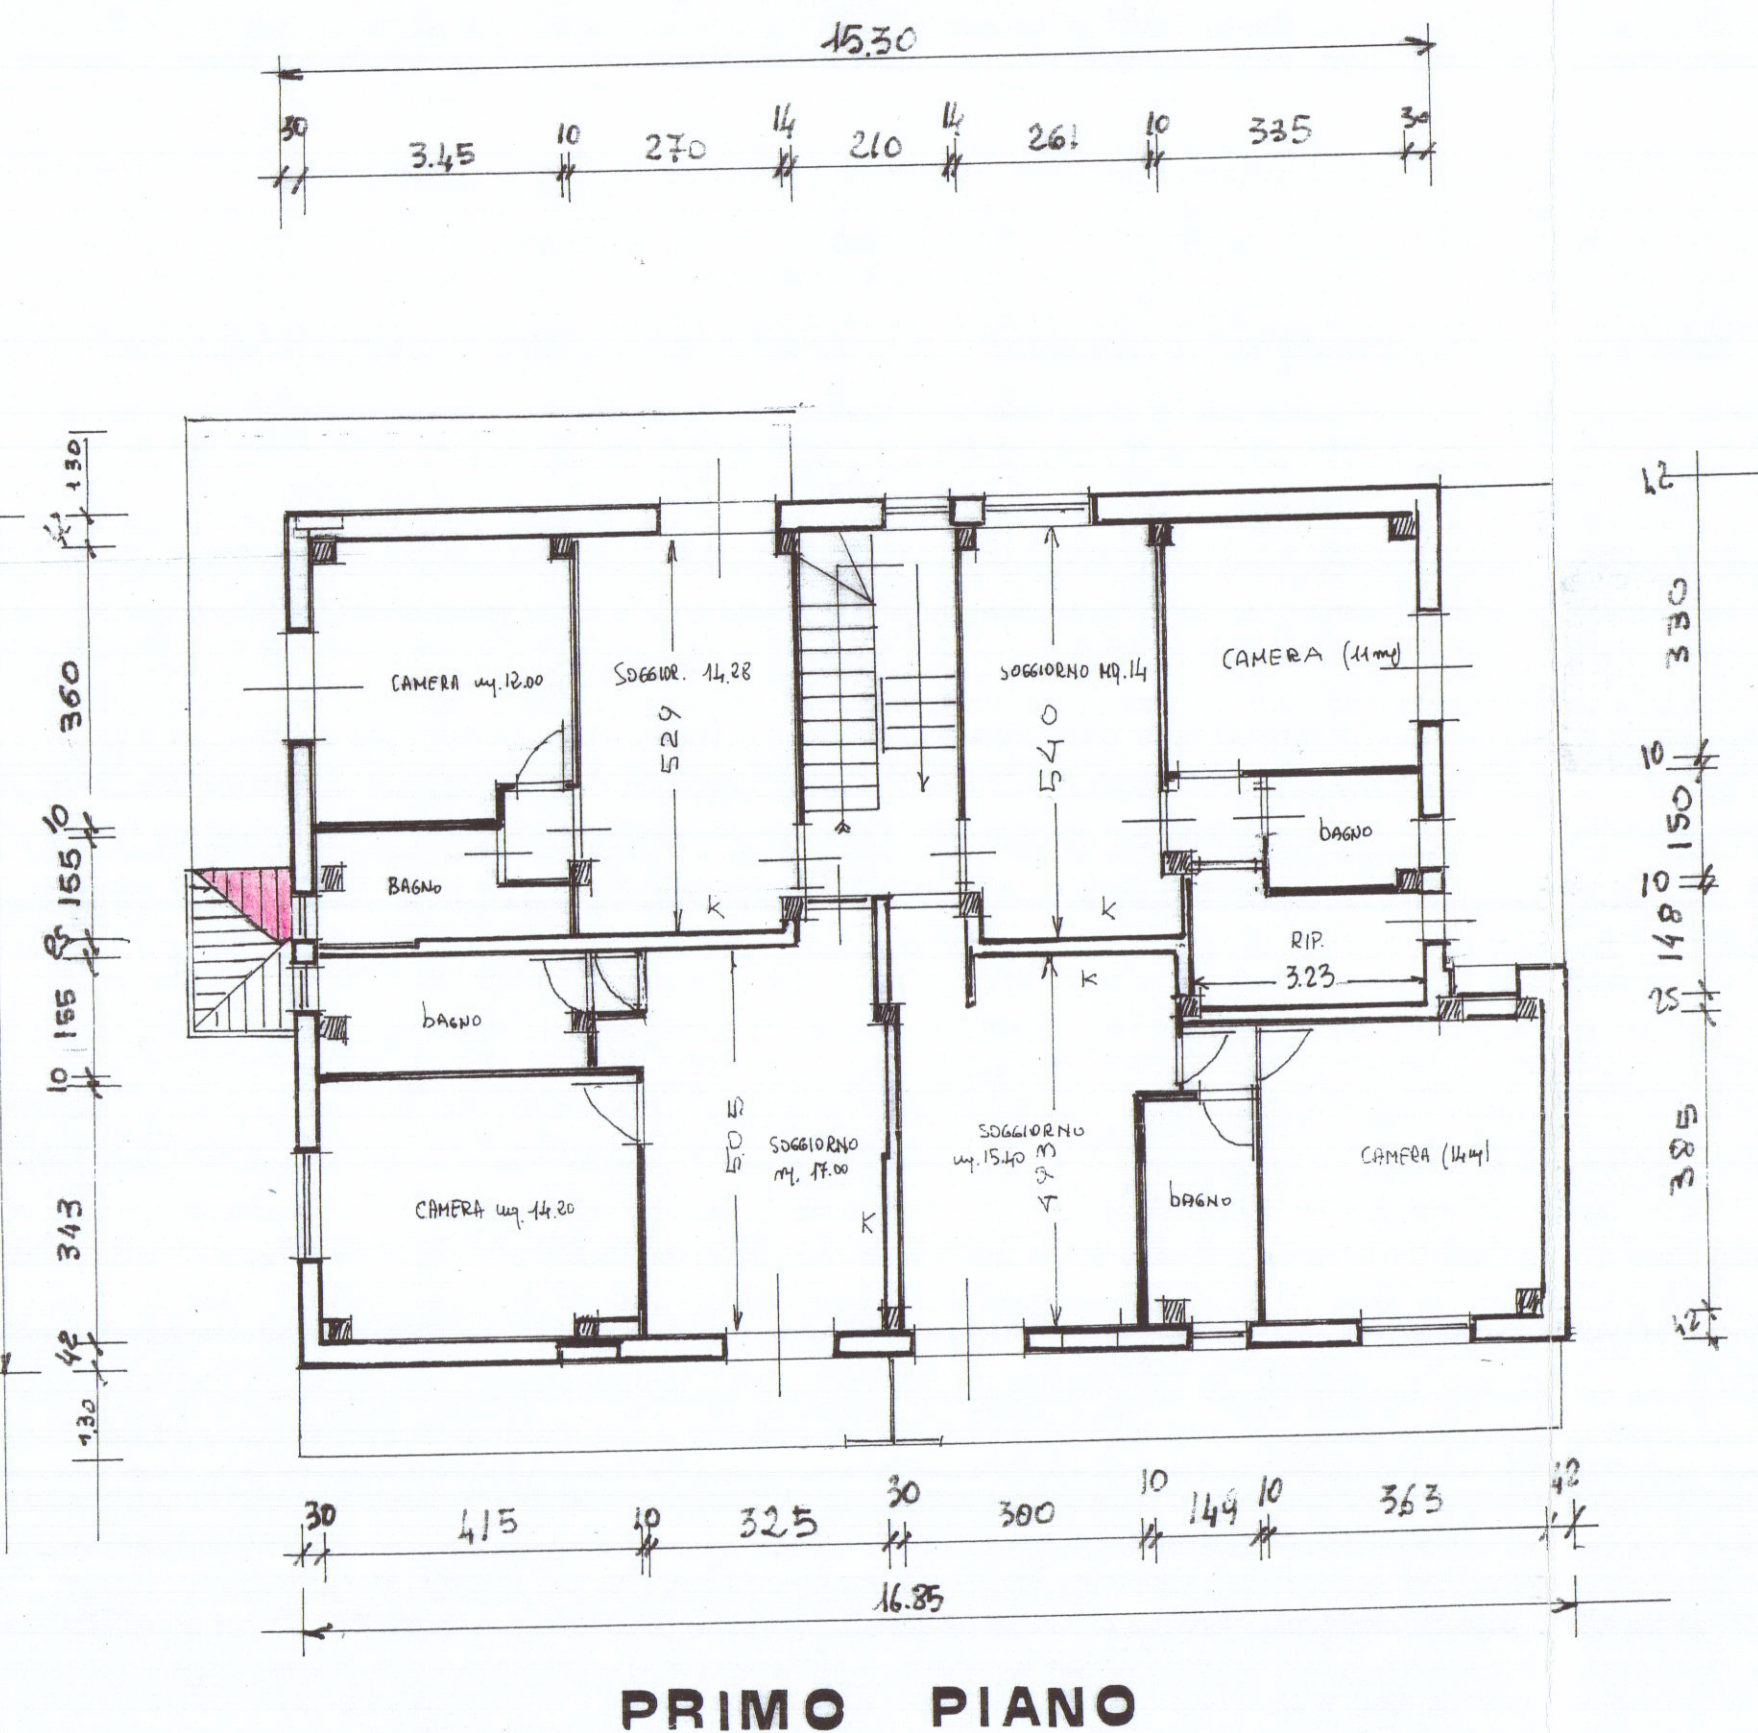


PRIMO PIANO

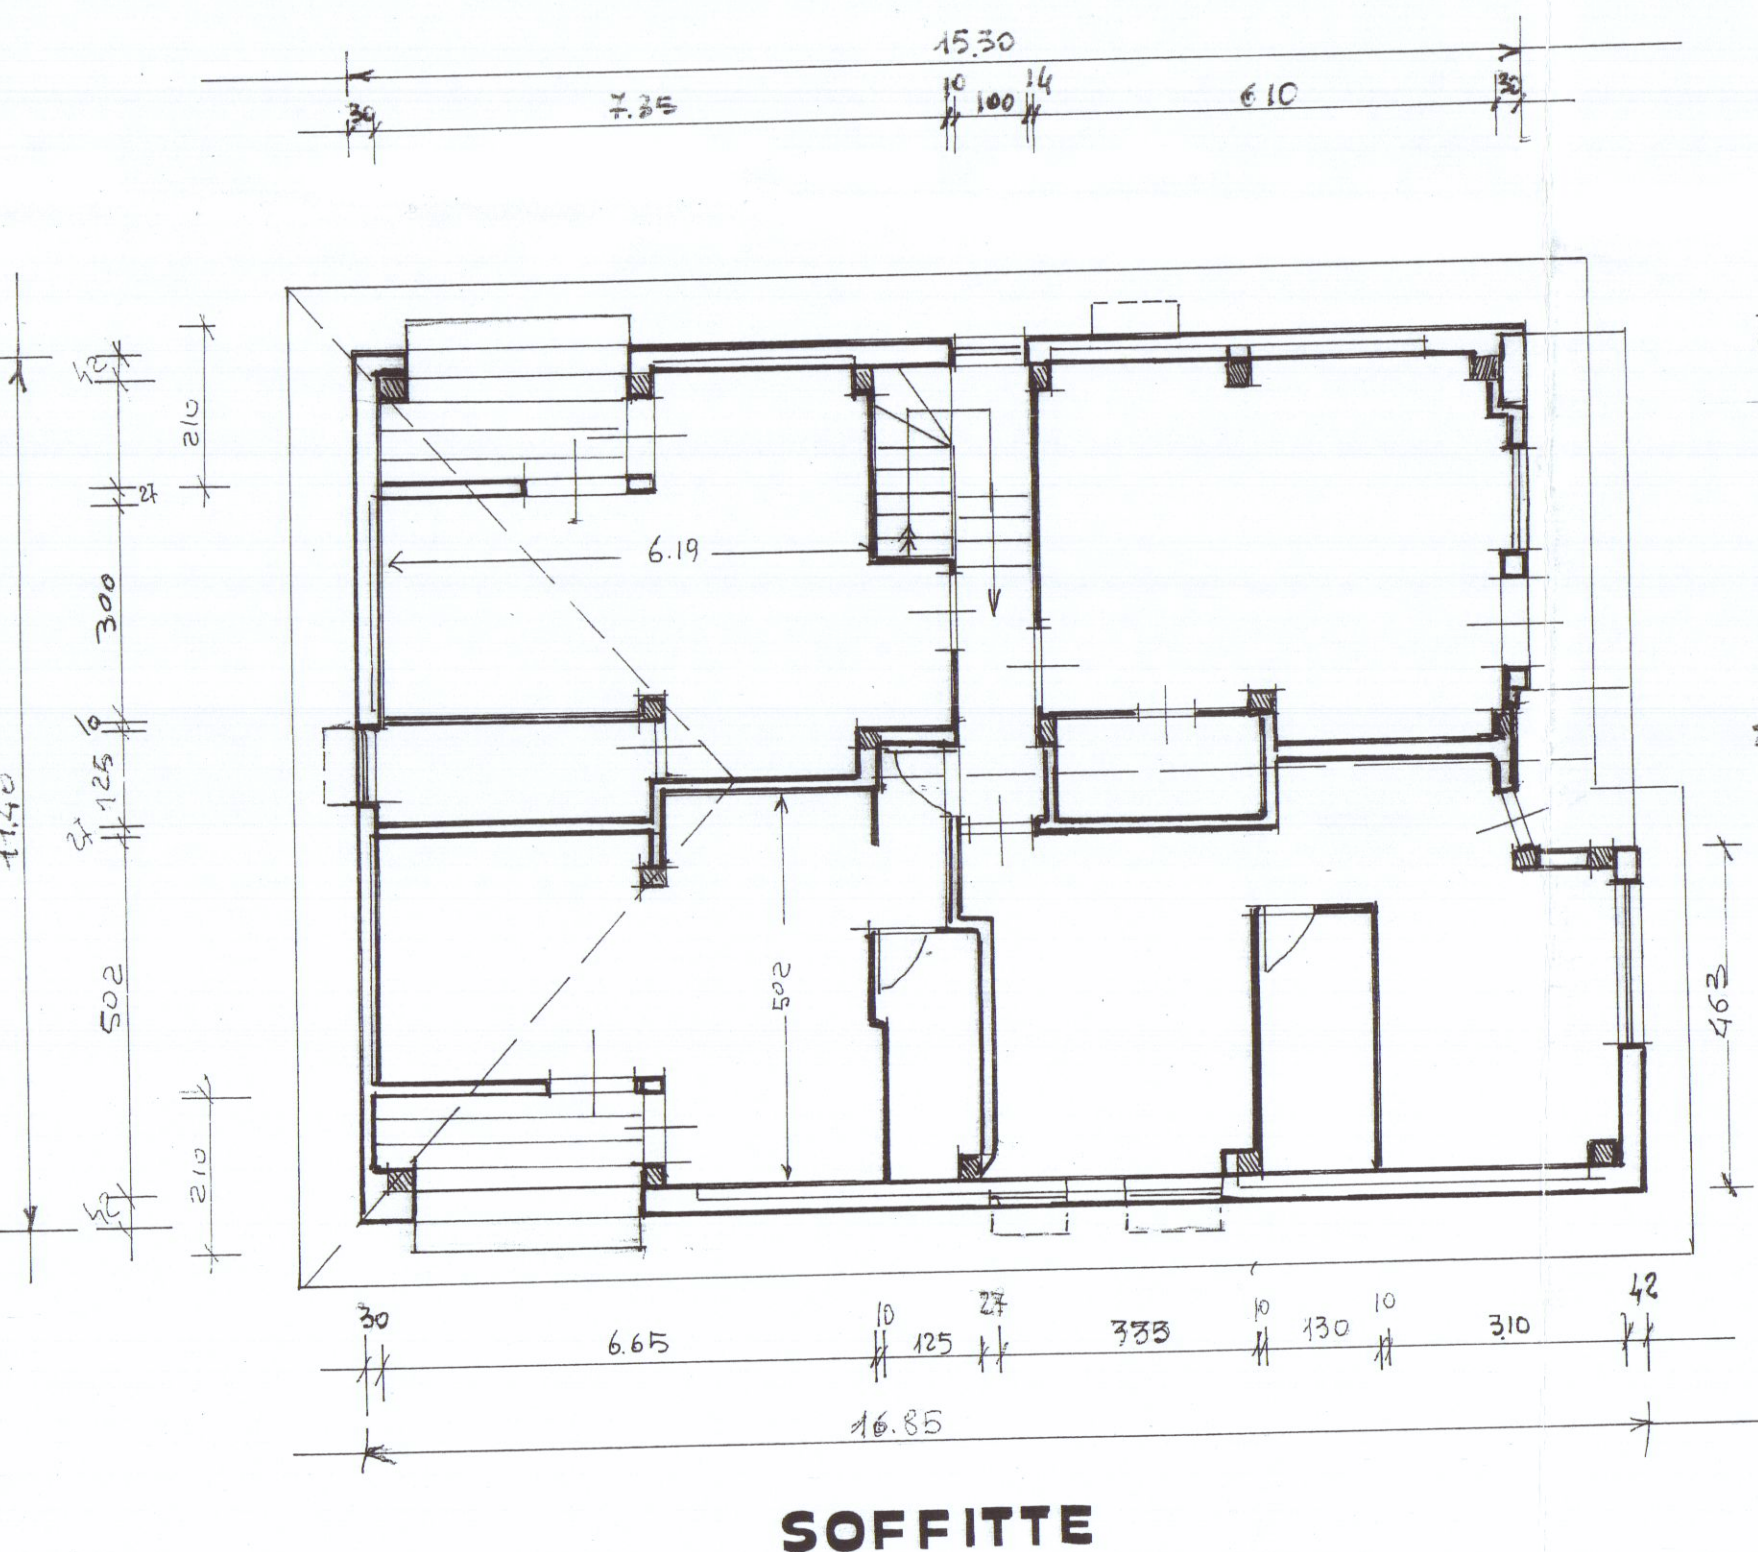


SOFFITTE

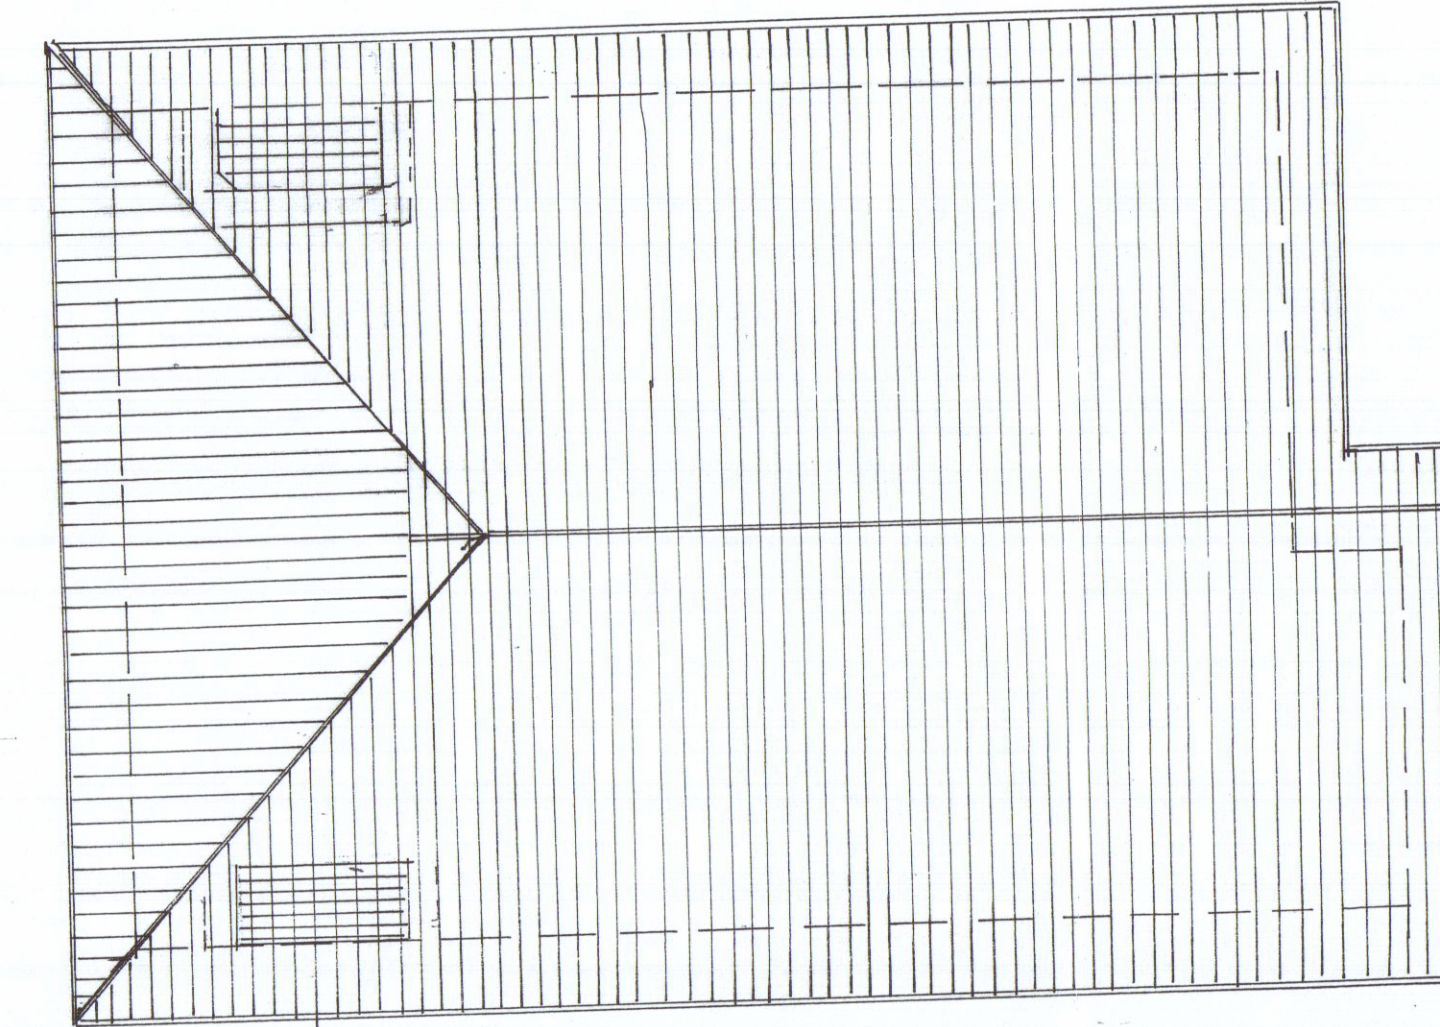


PIANTA DEL TETTO

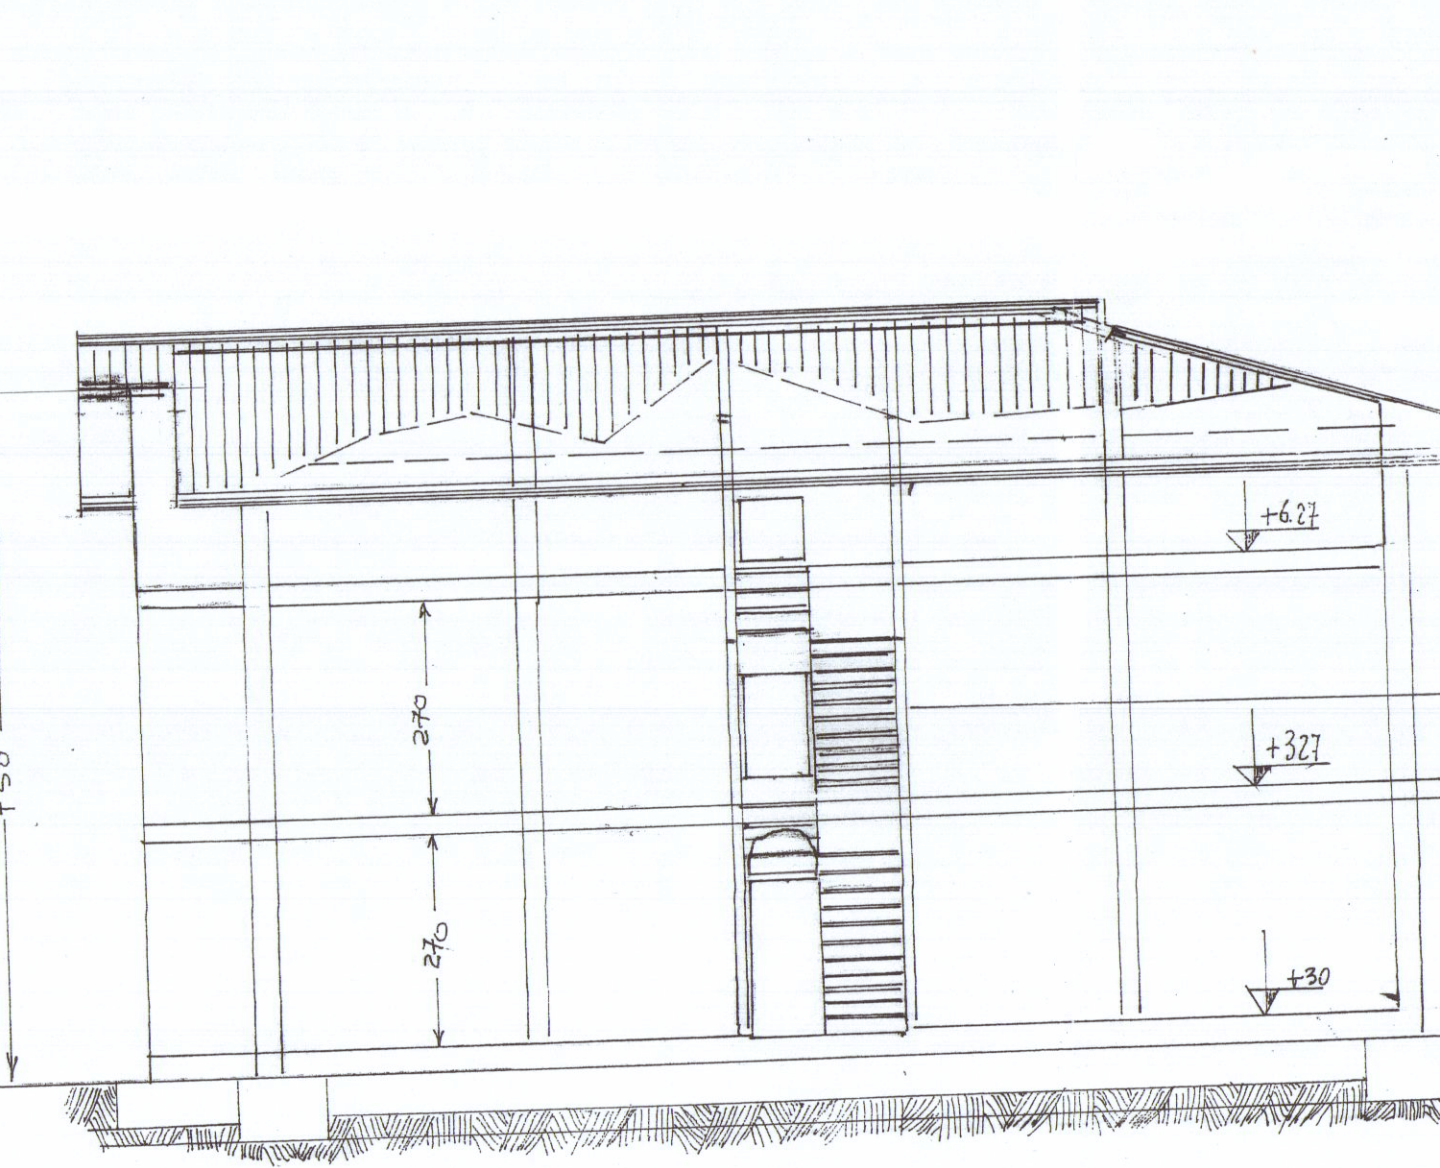


SEZIONE A:B

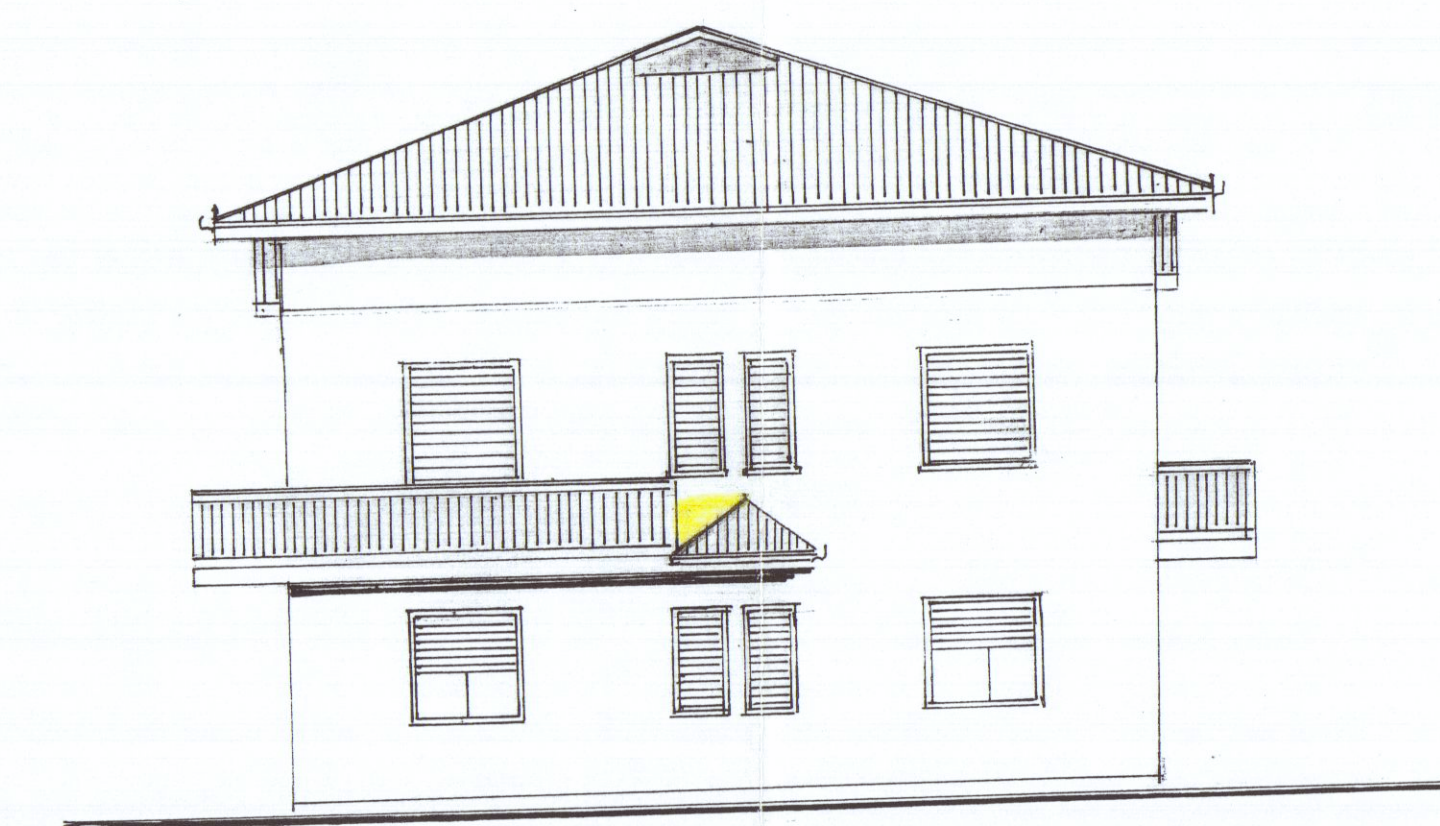

PROSPETTO LATO MARE

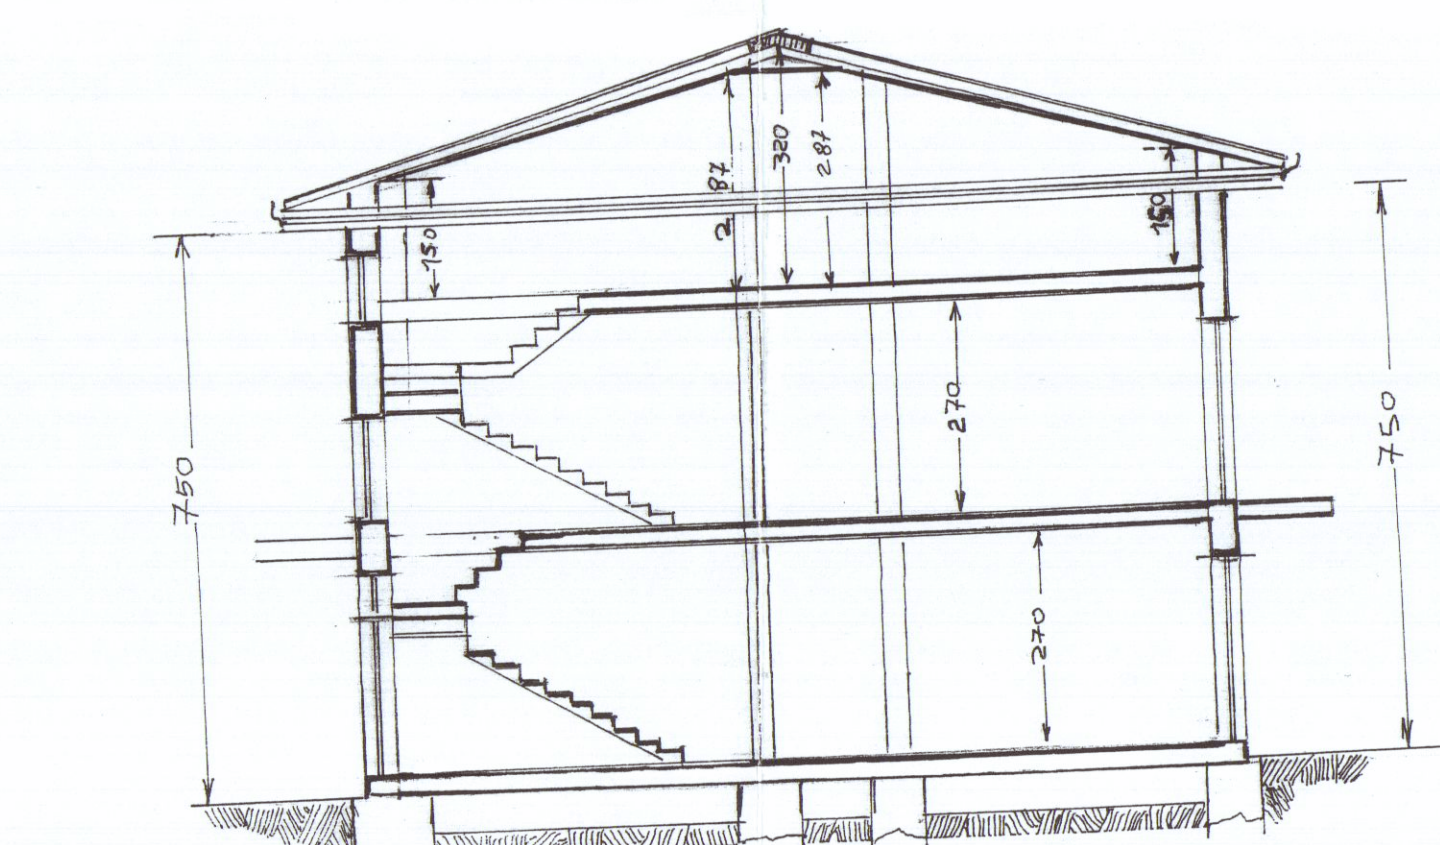


SEZIONE C:D

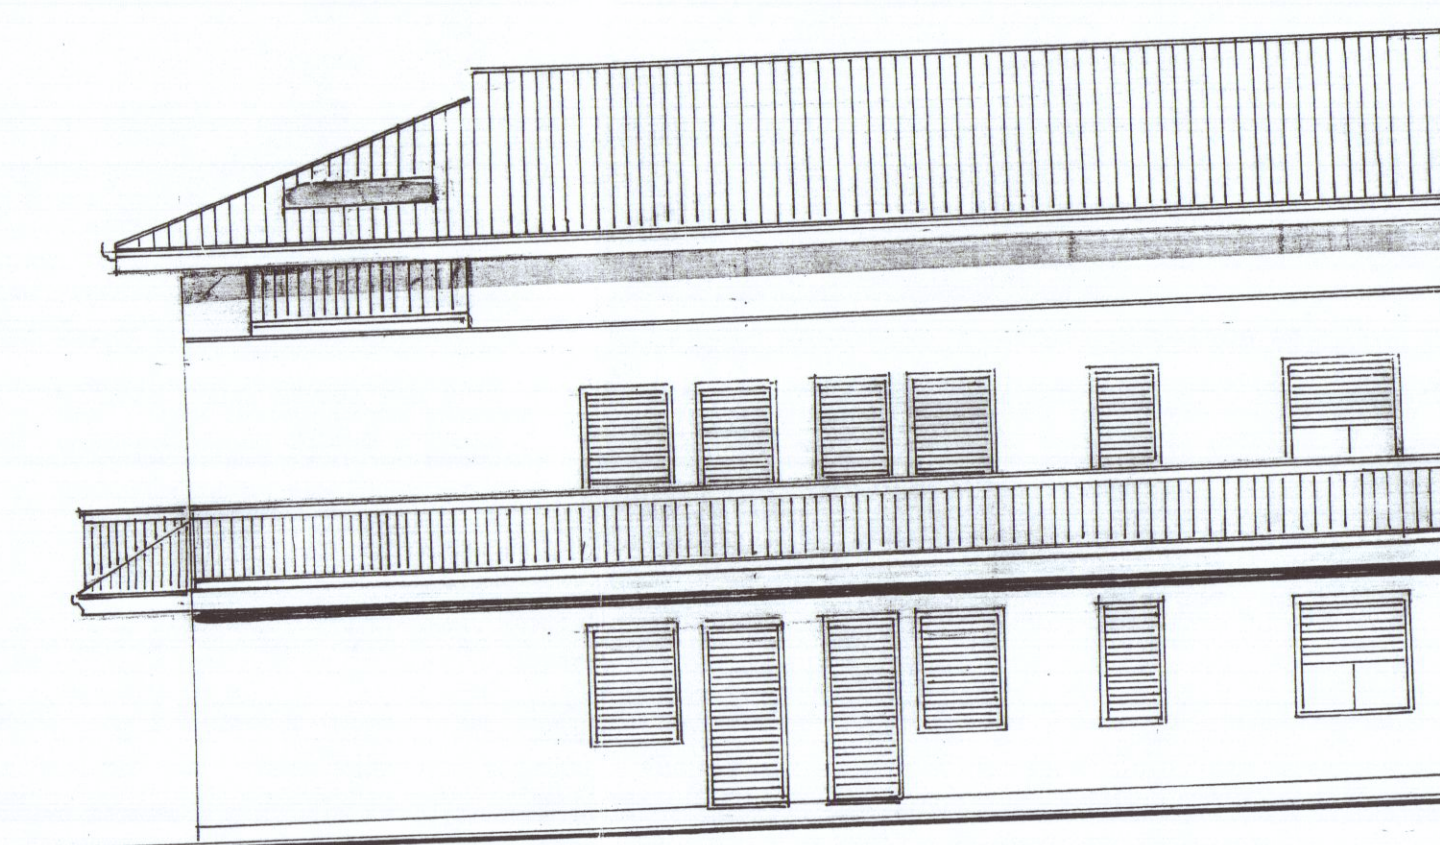


FIANCO DI LEVANTE



FIANCO DI PONENTE

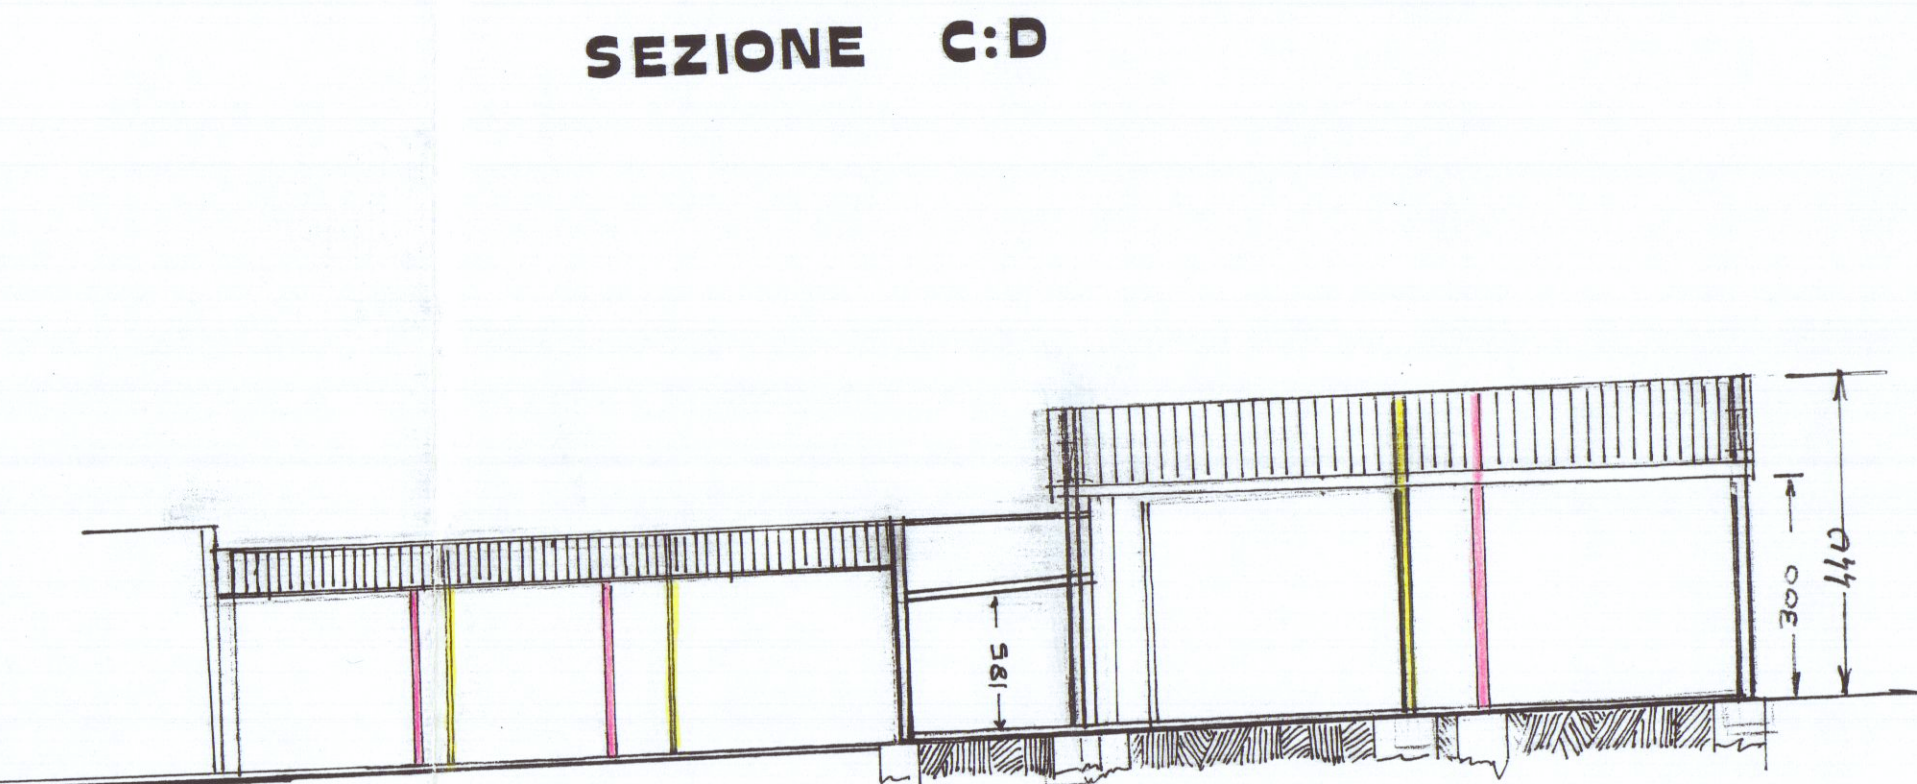

SEZIONE C:D

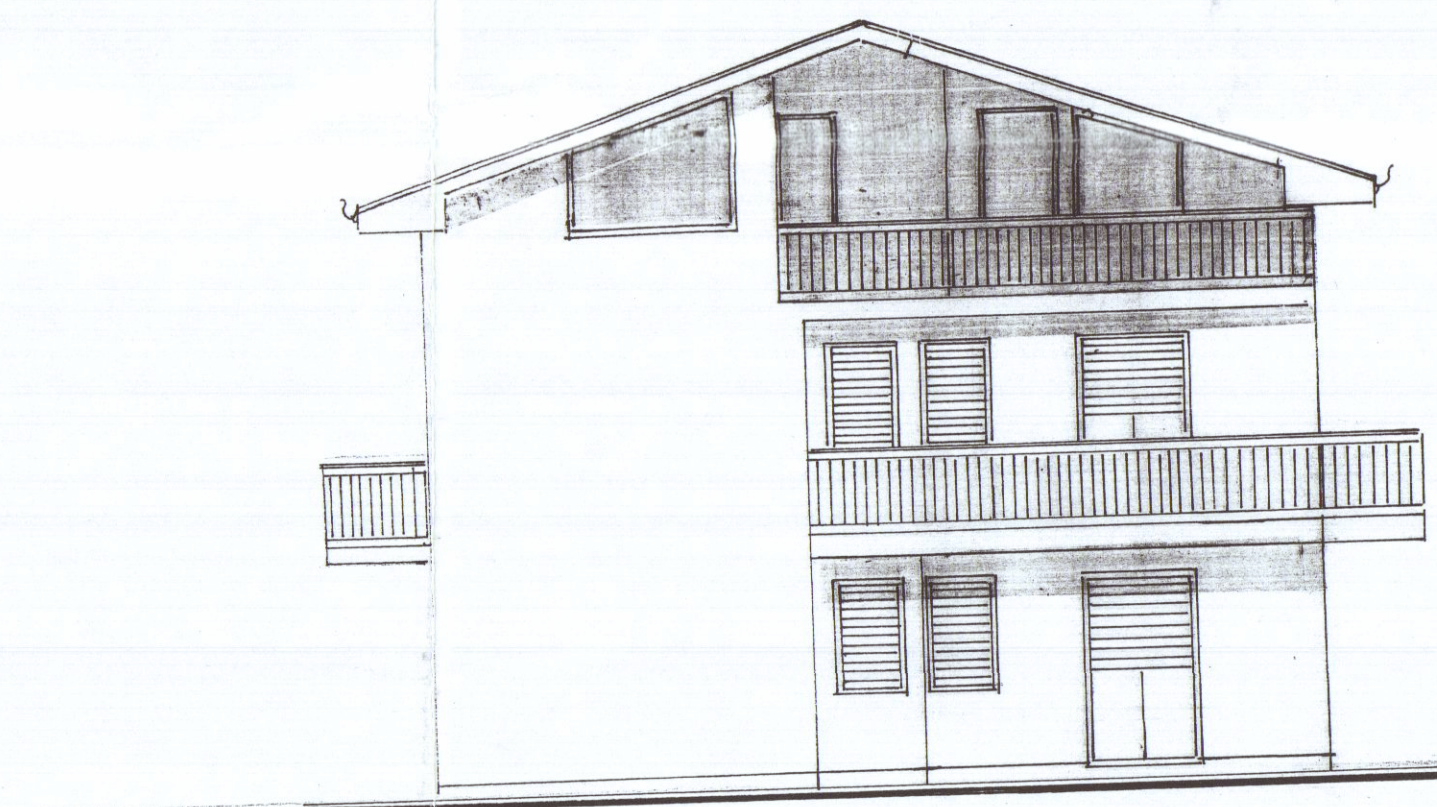

PROSPETTO RETRO-MONTE