

APPROVATO
24.10.1992
COMUNE di CARRARA

PROGETTO DI FABBRICATO
AD USO ABITAZIONE


LOCALITA' : MARINA DI CARRARA
VIA DEI MILLE

PROPRIETA' : **BIANCHI ANNA MARIA**
C.F. BNC NMR 31X69 B832Q



TAVOLA
1

PLANIMETRIE

PROGETTISTA:
ARCH. SILVESTRO TELARA

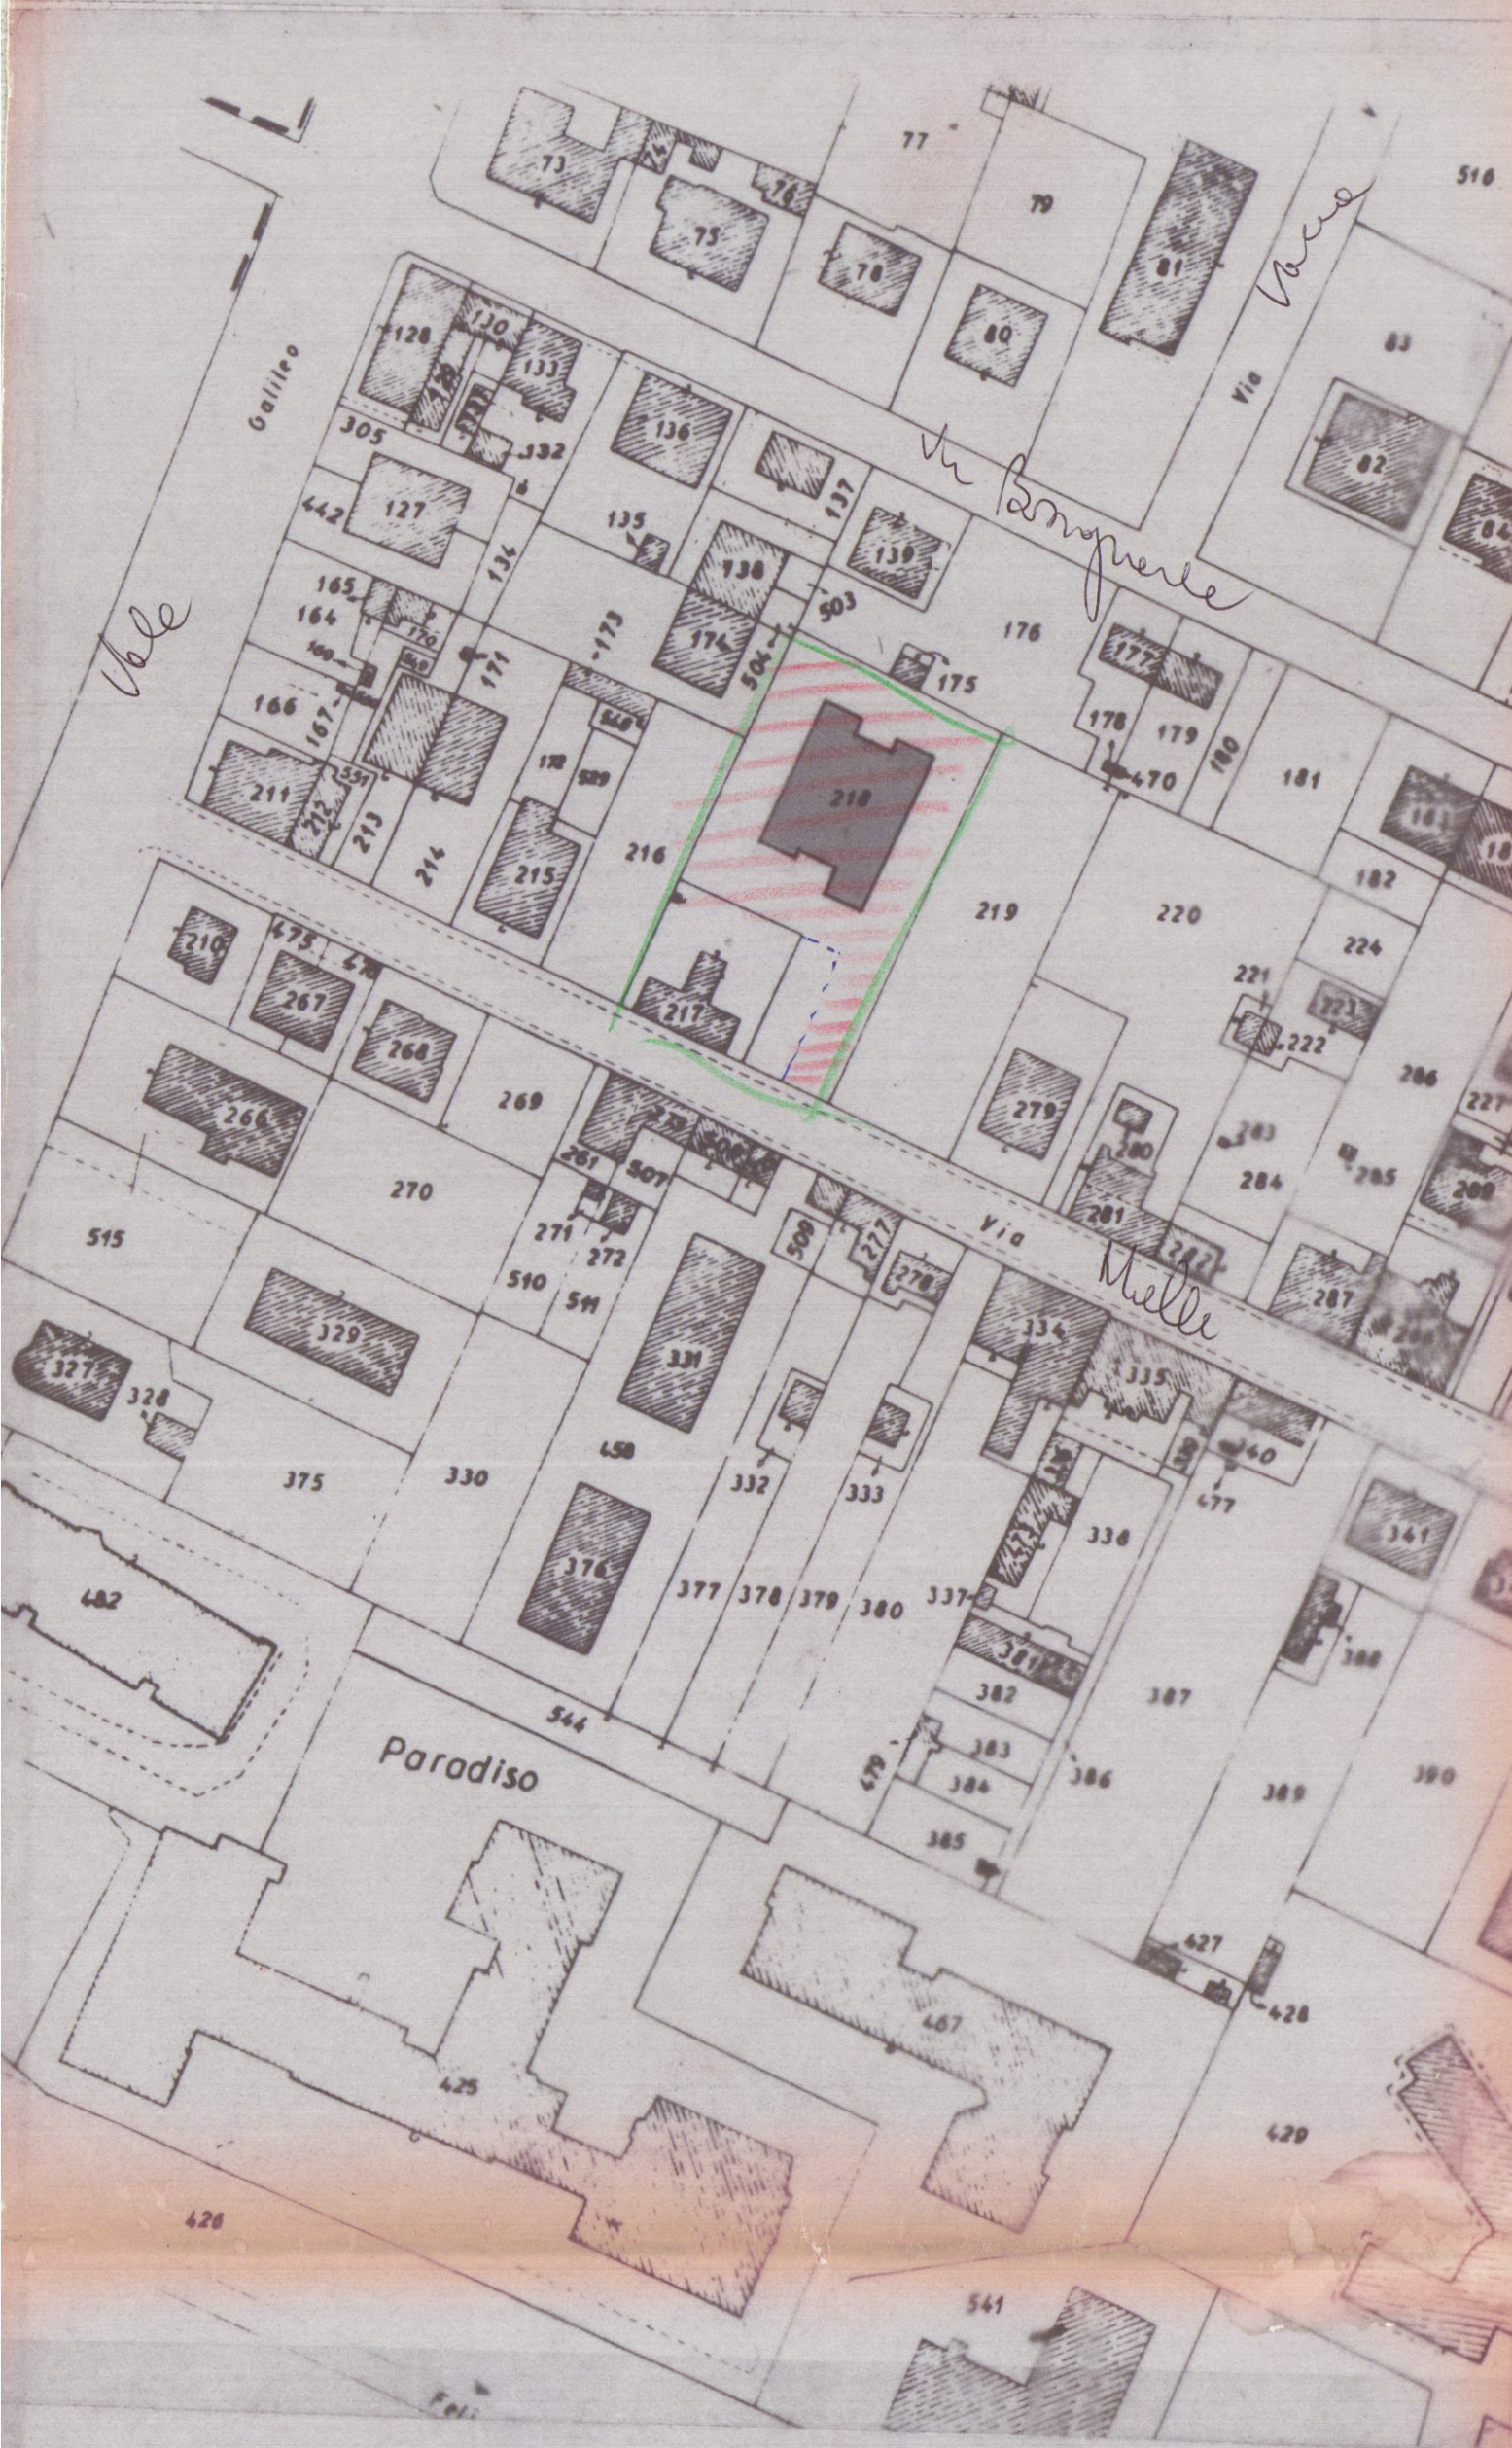

DT.	SUPERFICIE MQ		ALTEZZA VOLUME	
	A	B	C	D
1°	25.00	10.00	3.00	750.00
2°	25.00	10.00	3.00	750.00
3°	25.00	10.00	3.00	750.00
TOT.	75.00	30.00	9.00	2250.00
INTEK	25.00	10.00	3.00	750.00
TOT.	75.00	30.00	9.00	2250.00

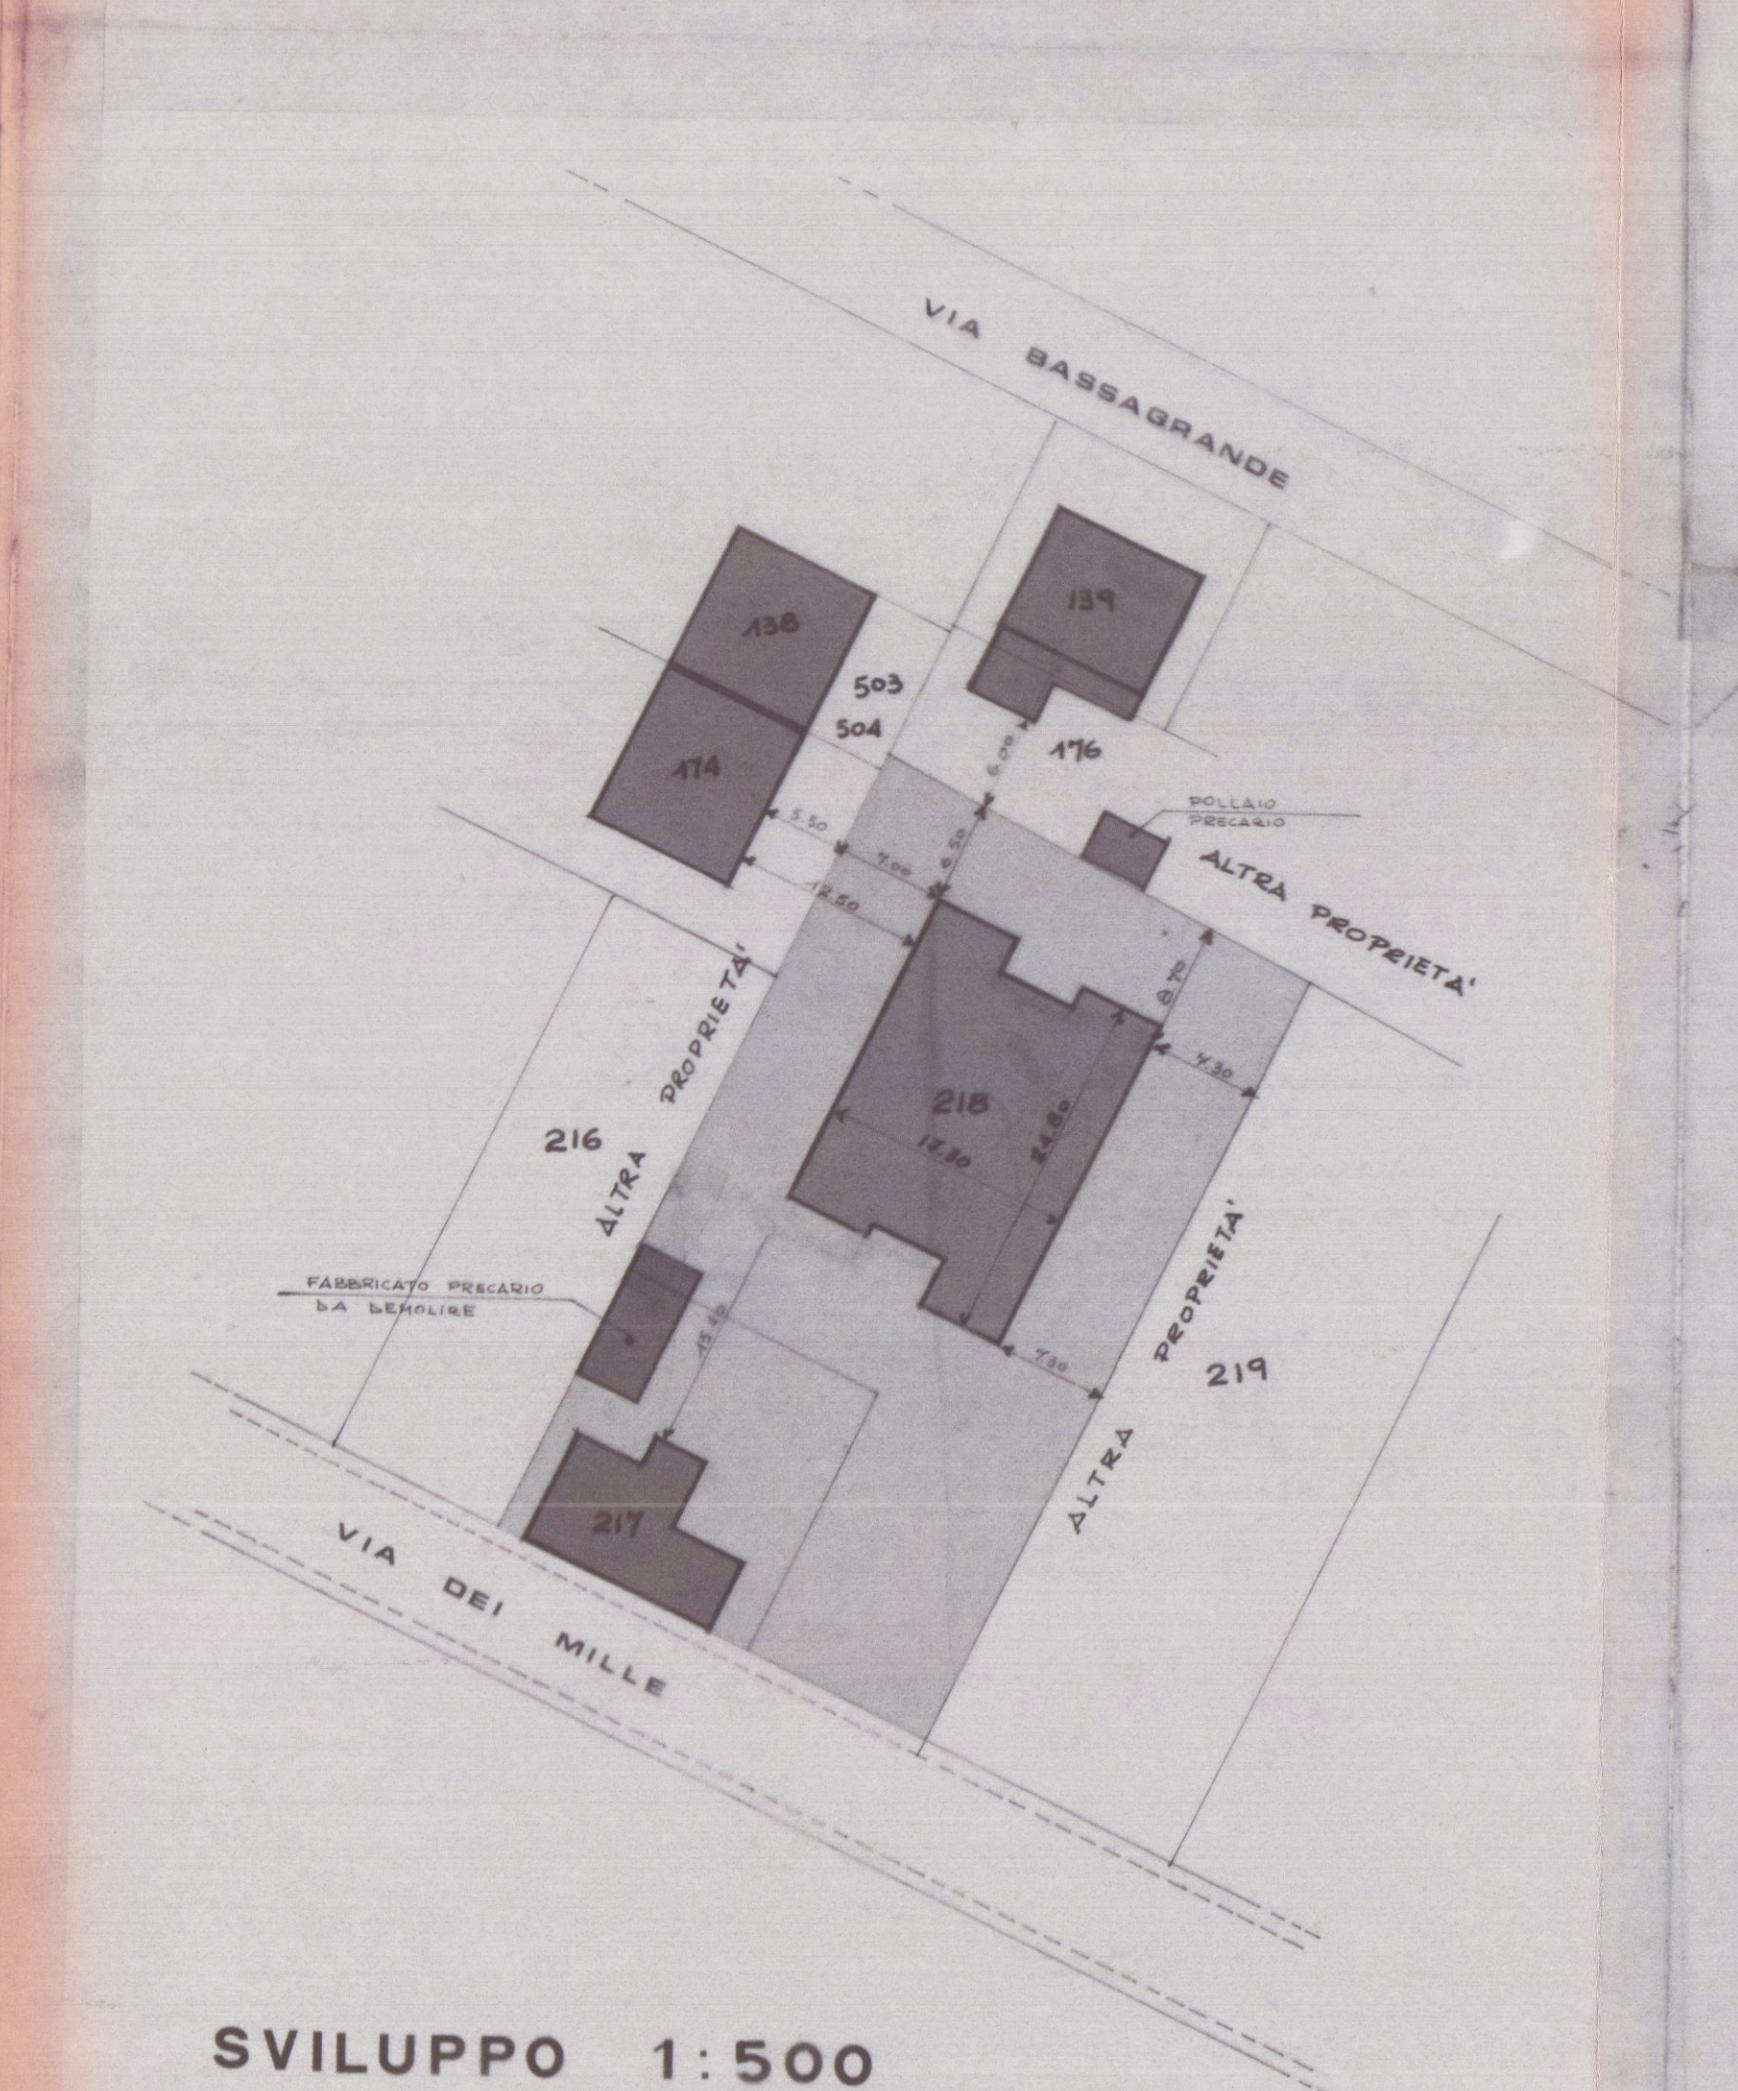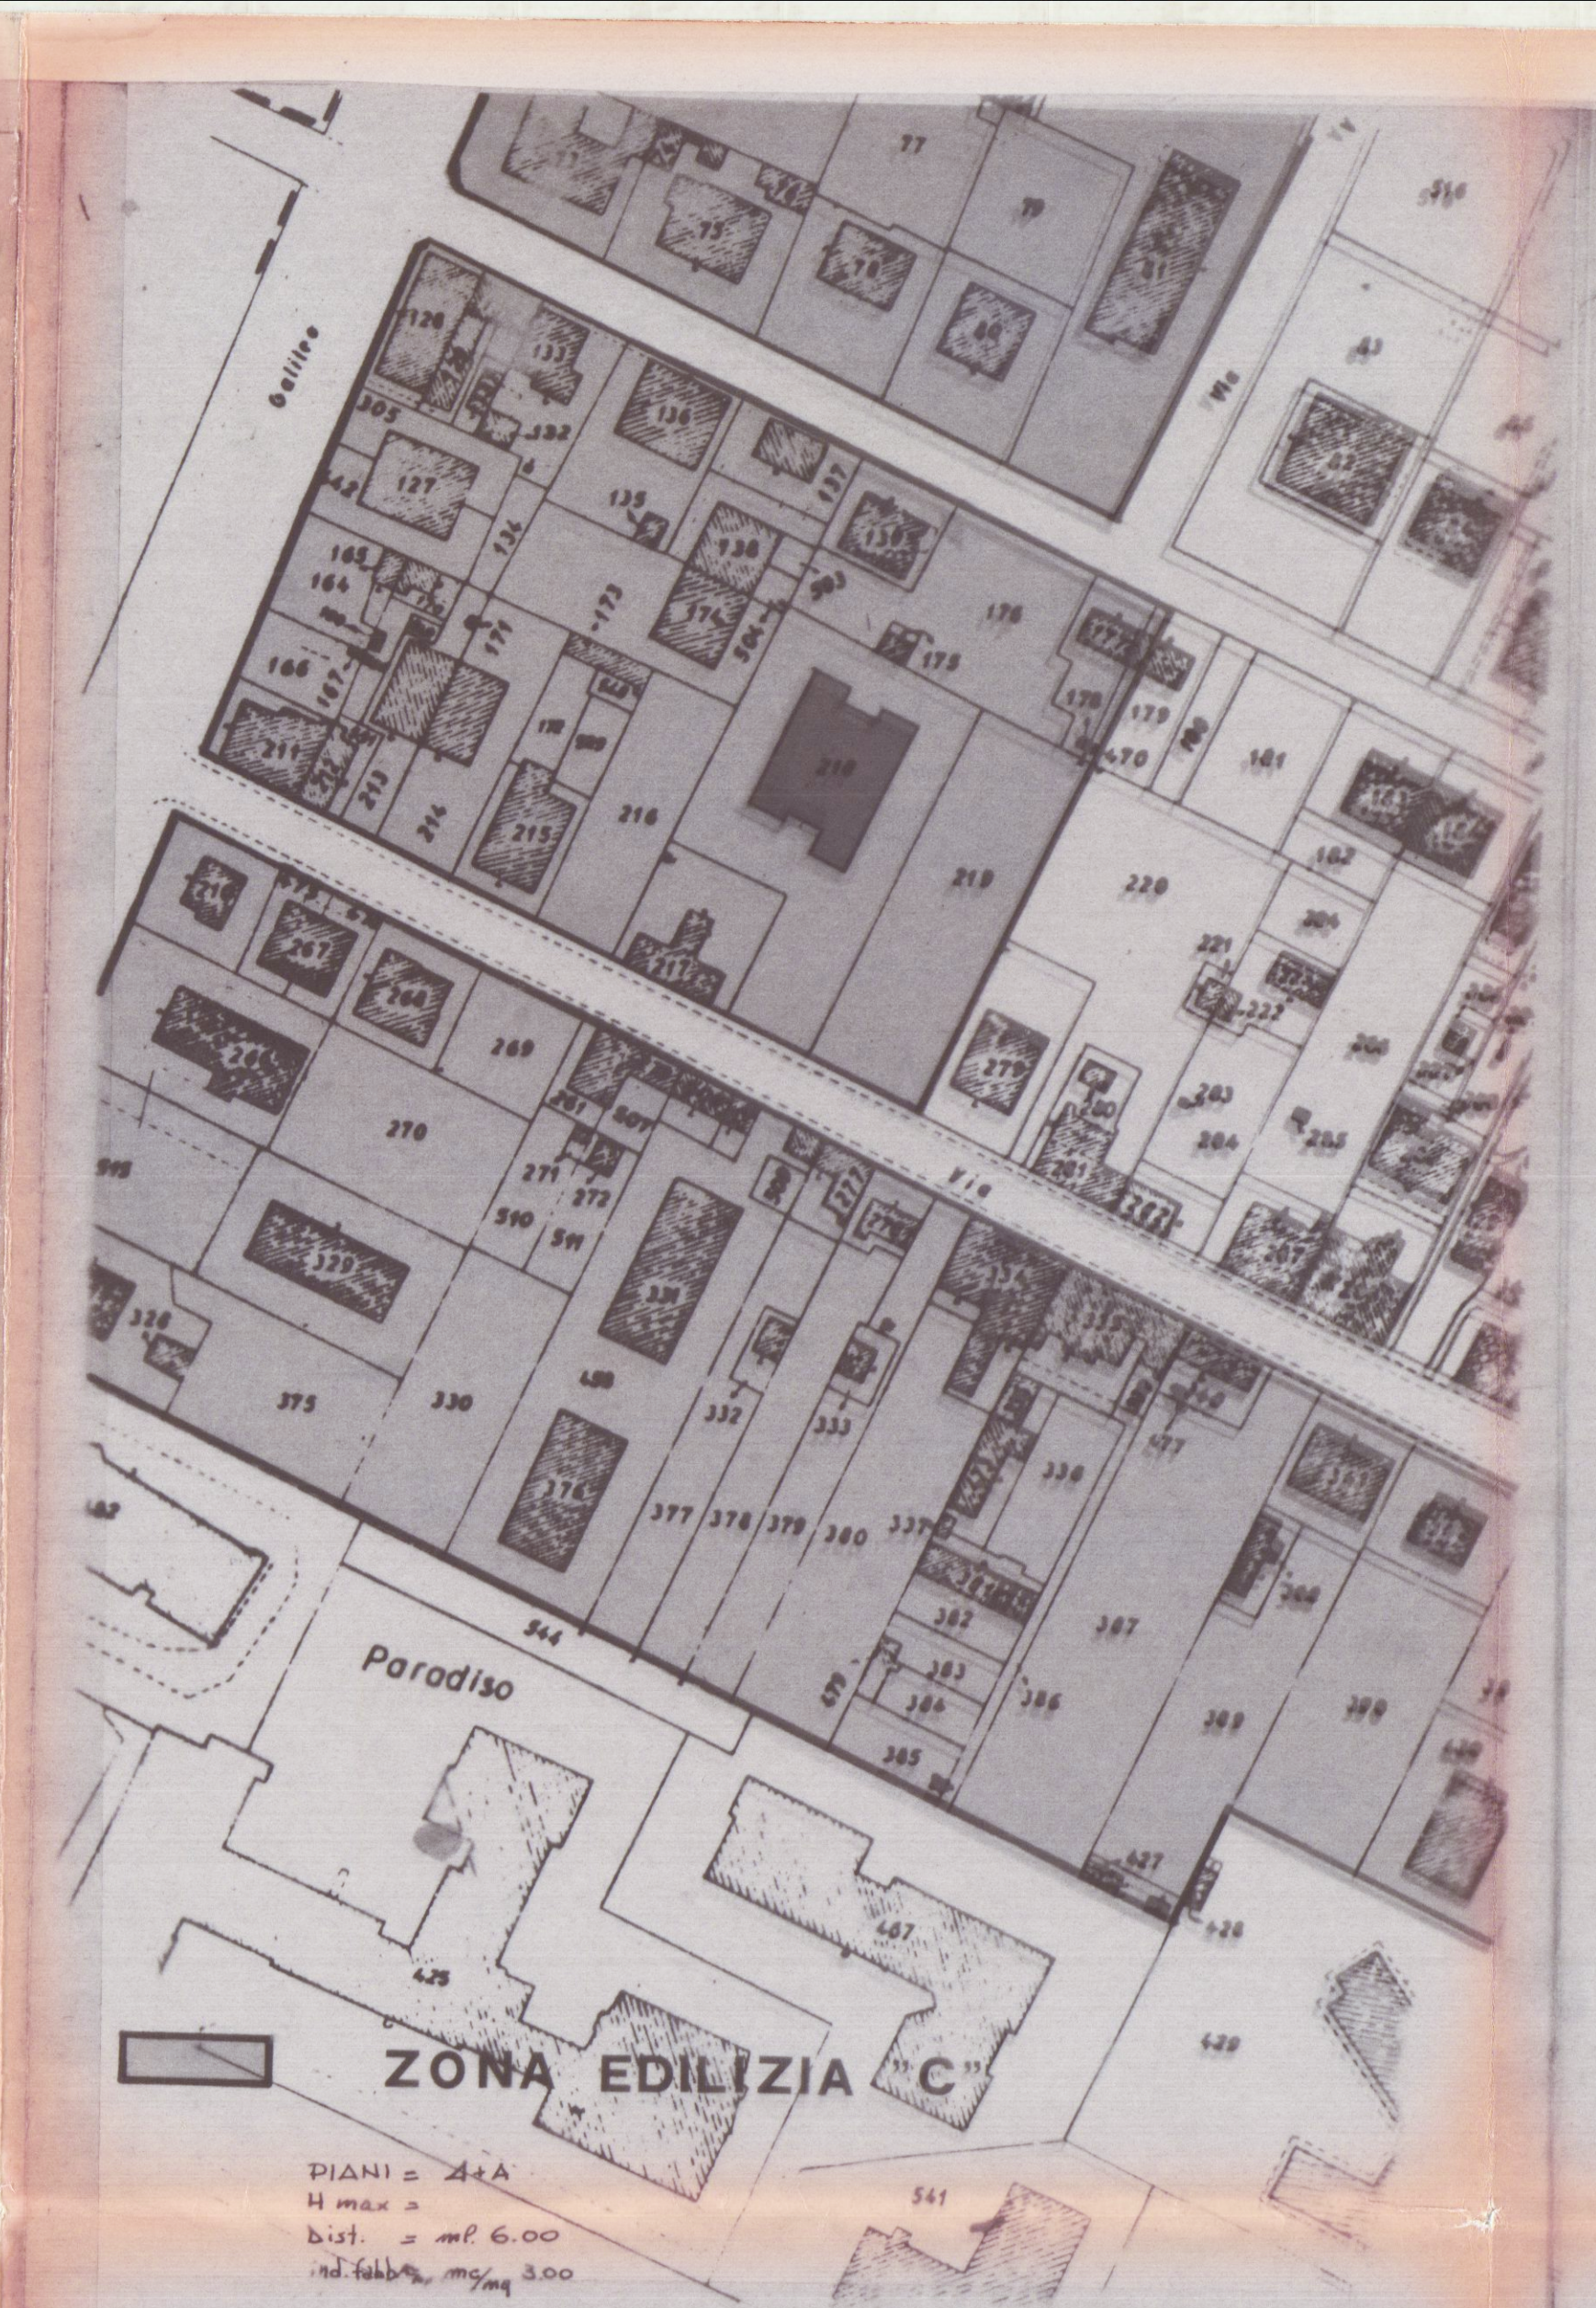

DT.	SUPERFICIE MQ		ALTEZZA VOLUME	
	A	B	C	D
1°	25.00	10.00	3.00	750.00
2°	25.00	10.00	3.00	750.00
3°	25.00	10.00	3.00	750.00
TOT.	75.00	30.00	9.00	2250.00
INTEK	25.00	10.00	3.00	750.00
TOT.	75.00	30.00	9.00	2250.00

