

TAVOLA DI PROGETTO


VARIANTE FINALE

AL PROGETTO DI RISTRUTTURAZIONE
DI FABBRICATO DI ABITAZIONE SITO IN
MARINA DI CARRARA VIA BASSA 101


PROP. GEMALL SRL




folgi 97 1:1000

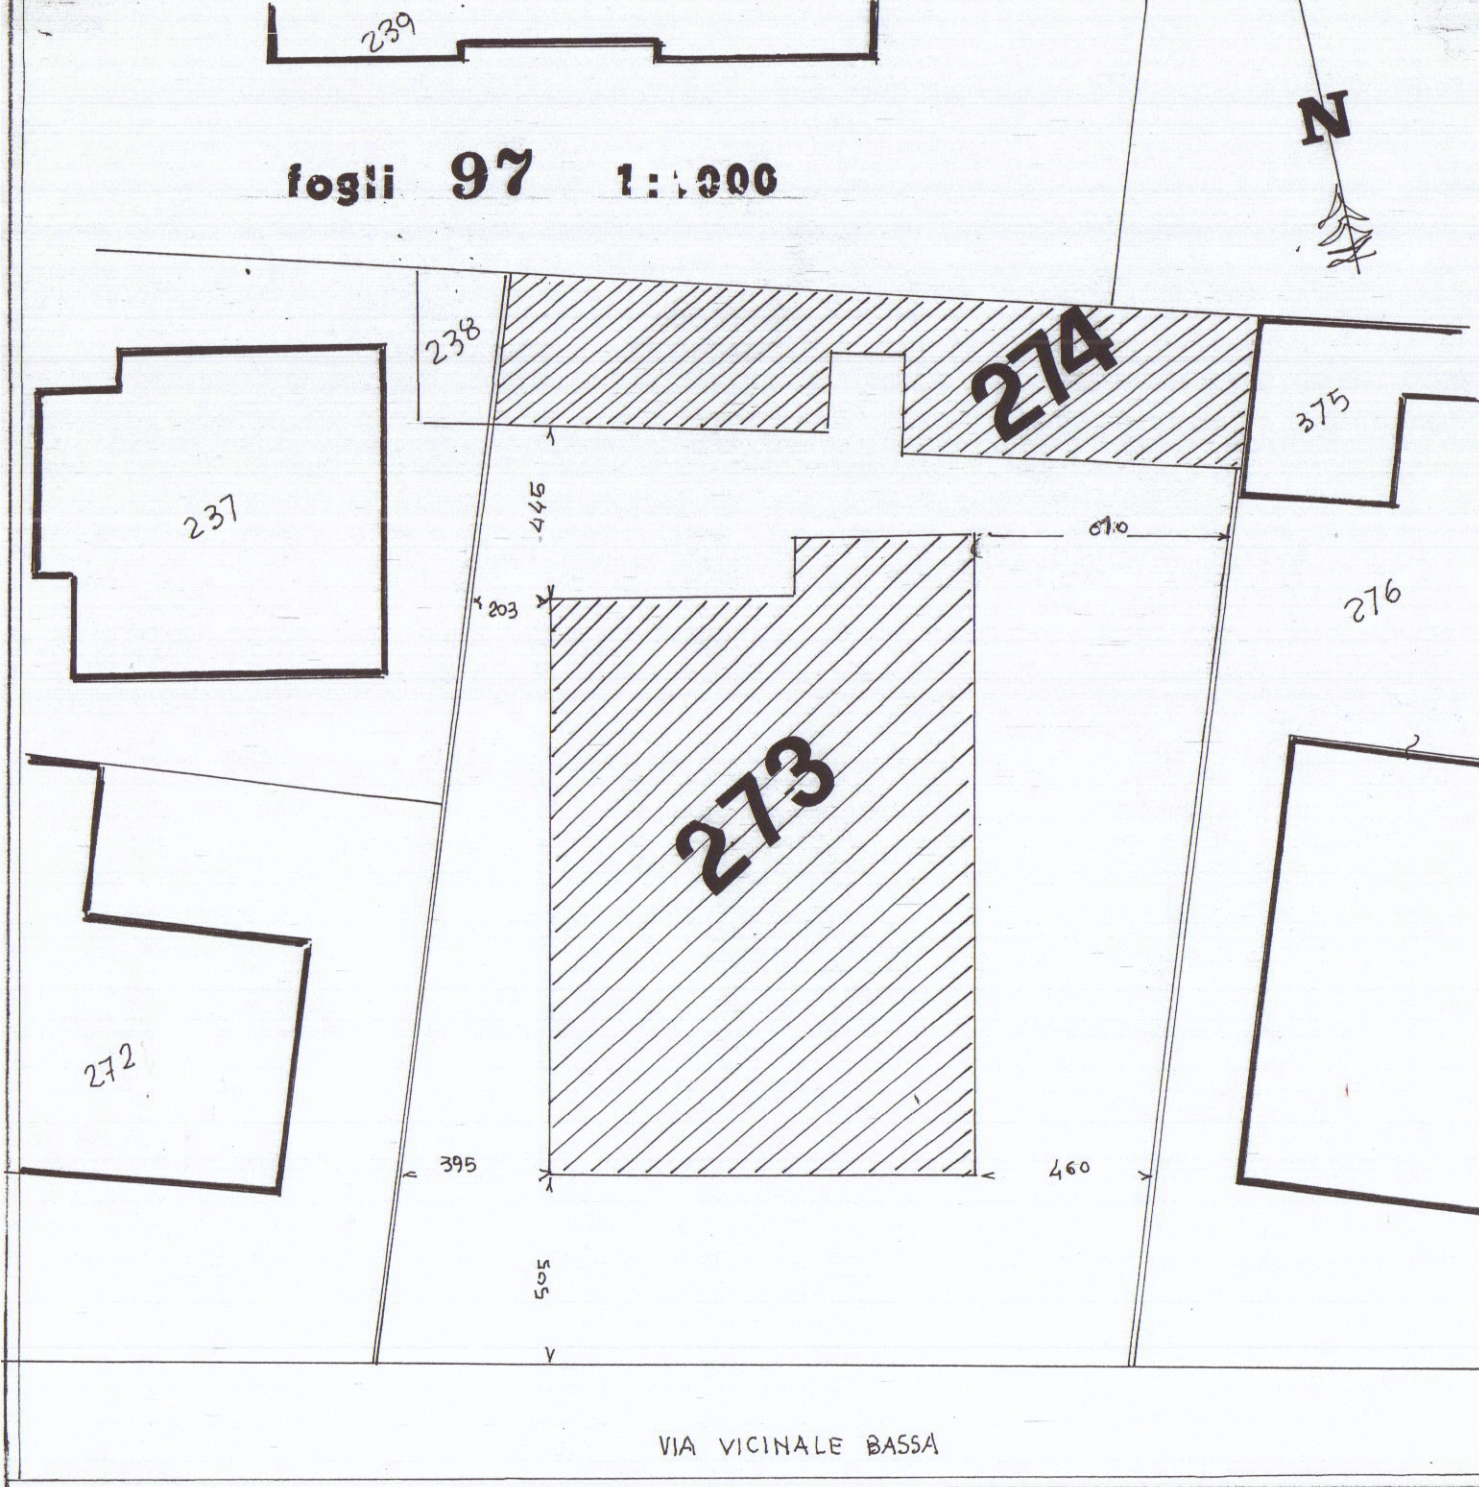


TERRA

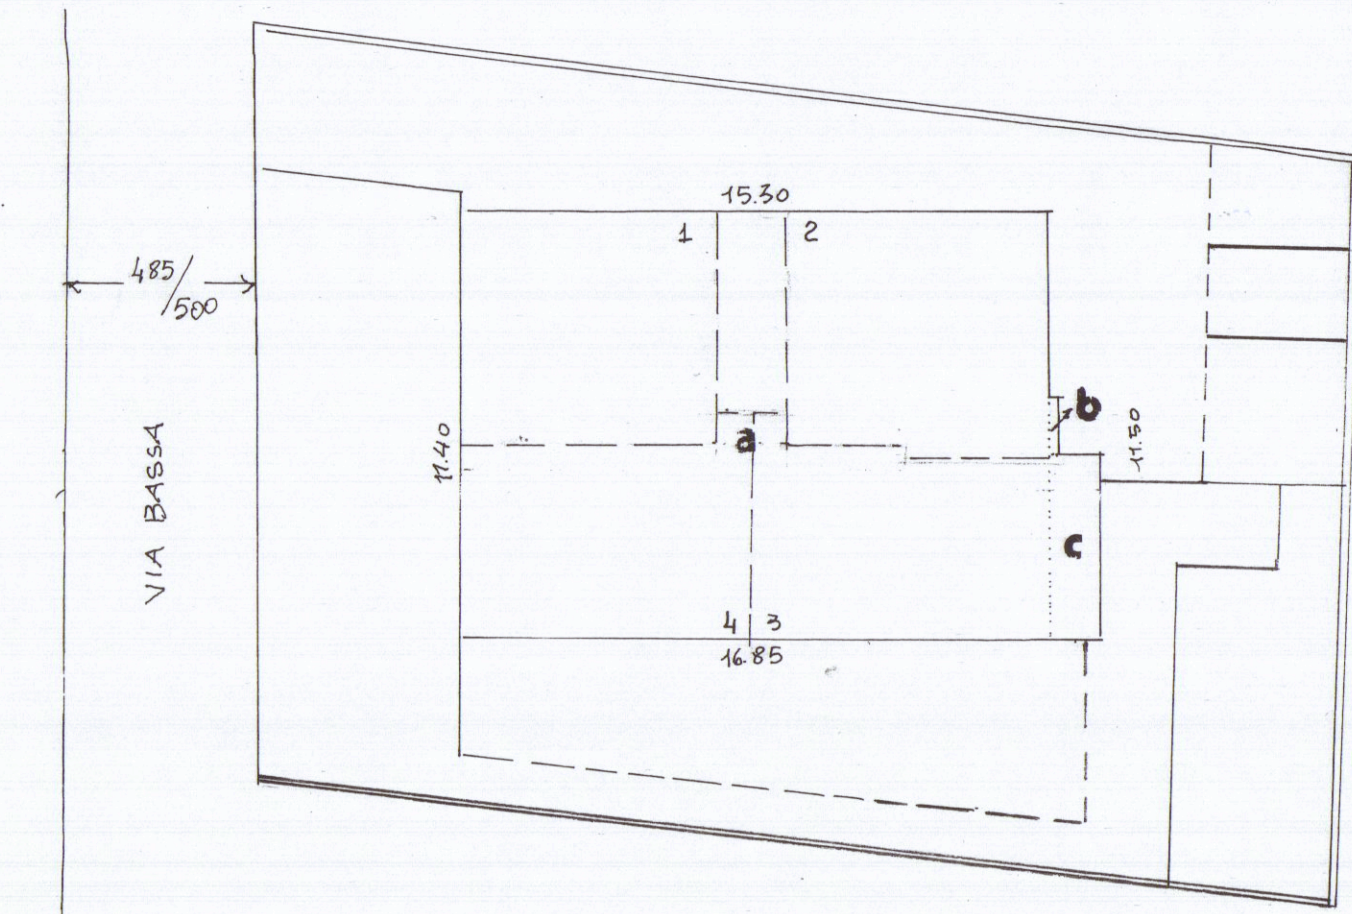

PRIMO

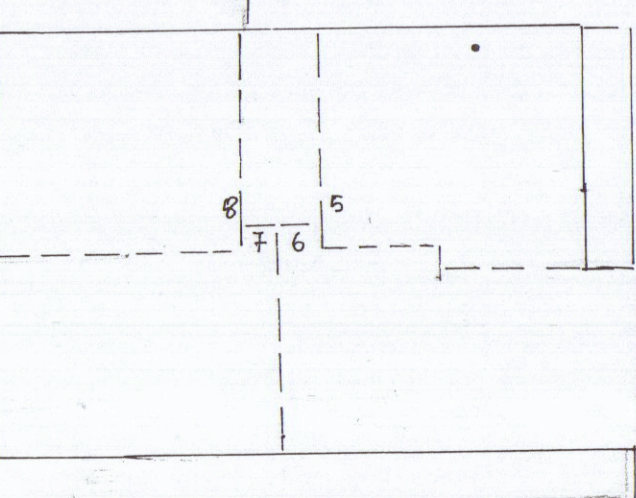

SOFFITTE

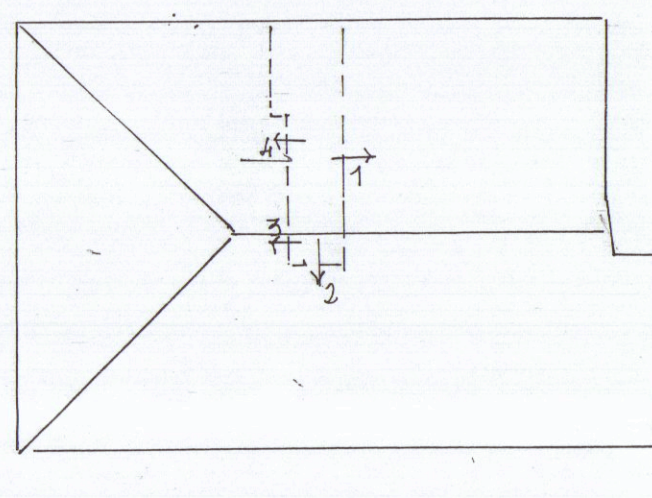

concessione

273 mq.500
SUR COPERTA 1530 x 11.40 = mq. 174,12
255 x 1.40 = mq. 357
430 x 4.90 = mq. 2107
185.05 x 11.750 = MC. 1332,87


274 mq.78
CRSETTA mq. 40. X 500 = MC. 120,89
CONTINUA-GARAGE mq. 38,20 x 210 = MC. 71,82
MC. 192,11
MC. 1564,78

variante

273
mq. 174,12 a
0,64 b (0,44x4,5)
759 c
mq. 182,65 x h. 750 = MC. 1369,87 - mq. 104x2x3 = MC. 624
MC. 1363,63

274
CRSETTA mq. 40,09x3 = 120,27
WC mq. 3,00x1,80 = 5,40
GARAGE mq. 24,20x11,210 = MC. 271,66
MC. 1561,29


15,30
30 345 10 275 14 210 14 270 10 335 30

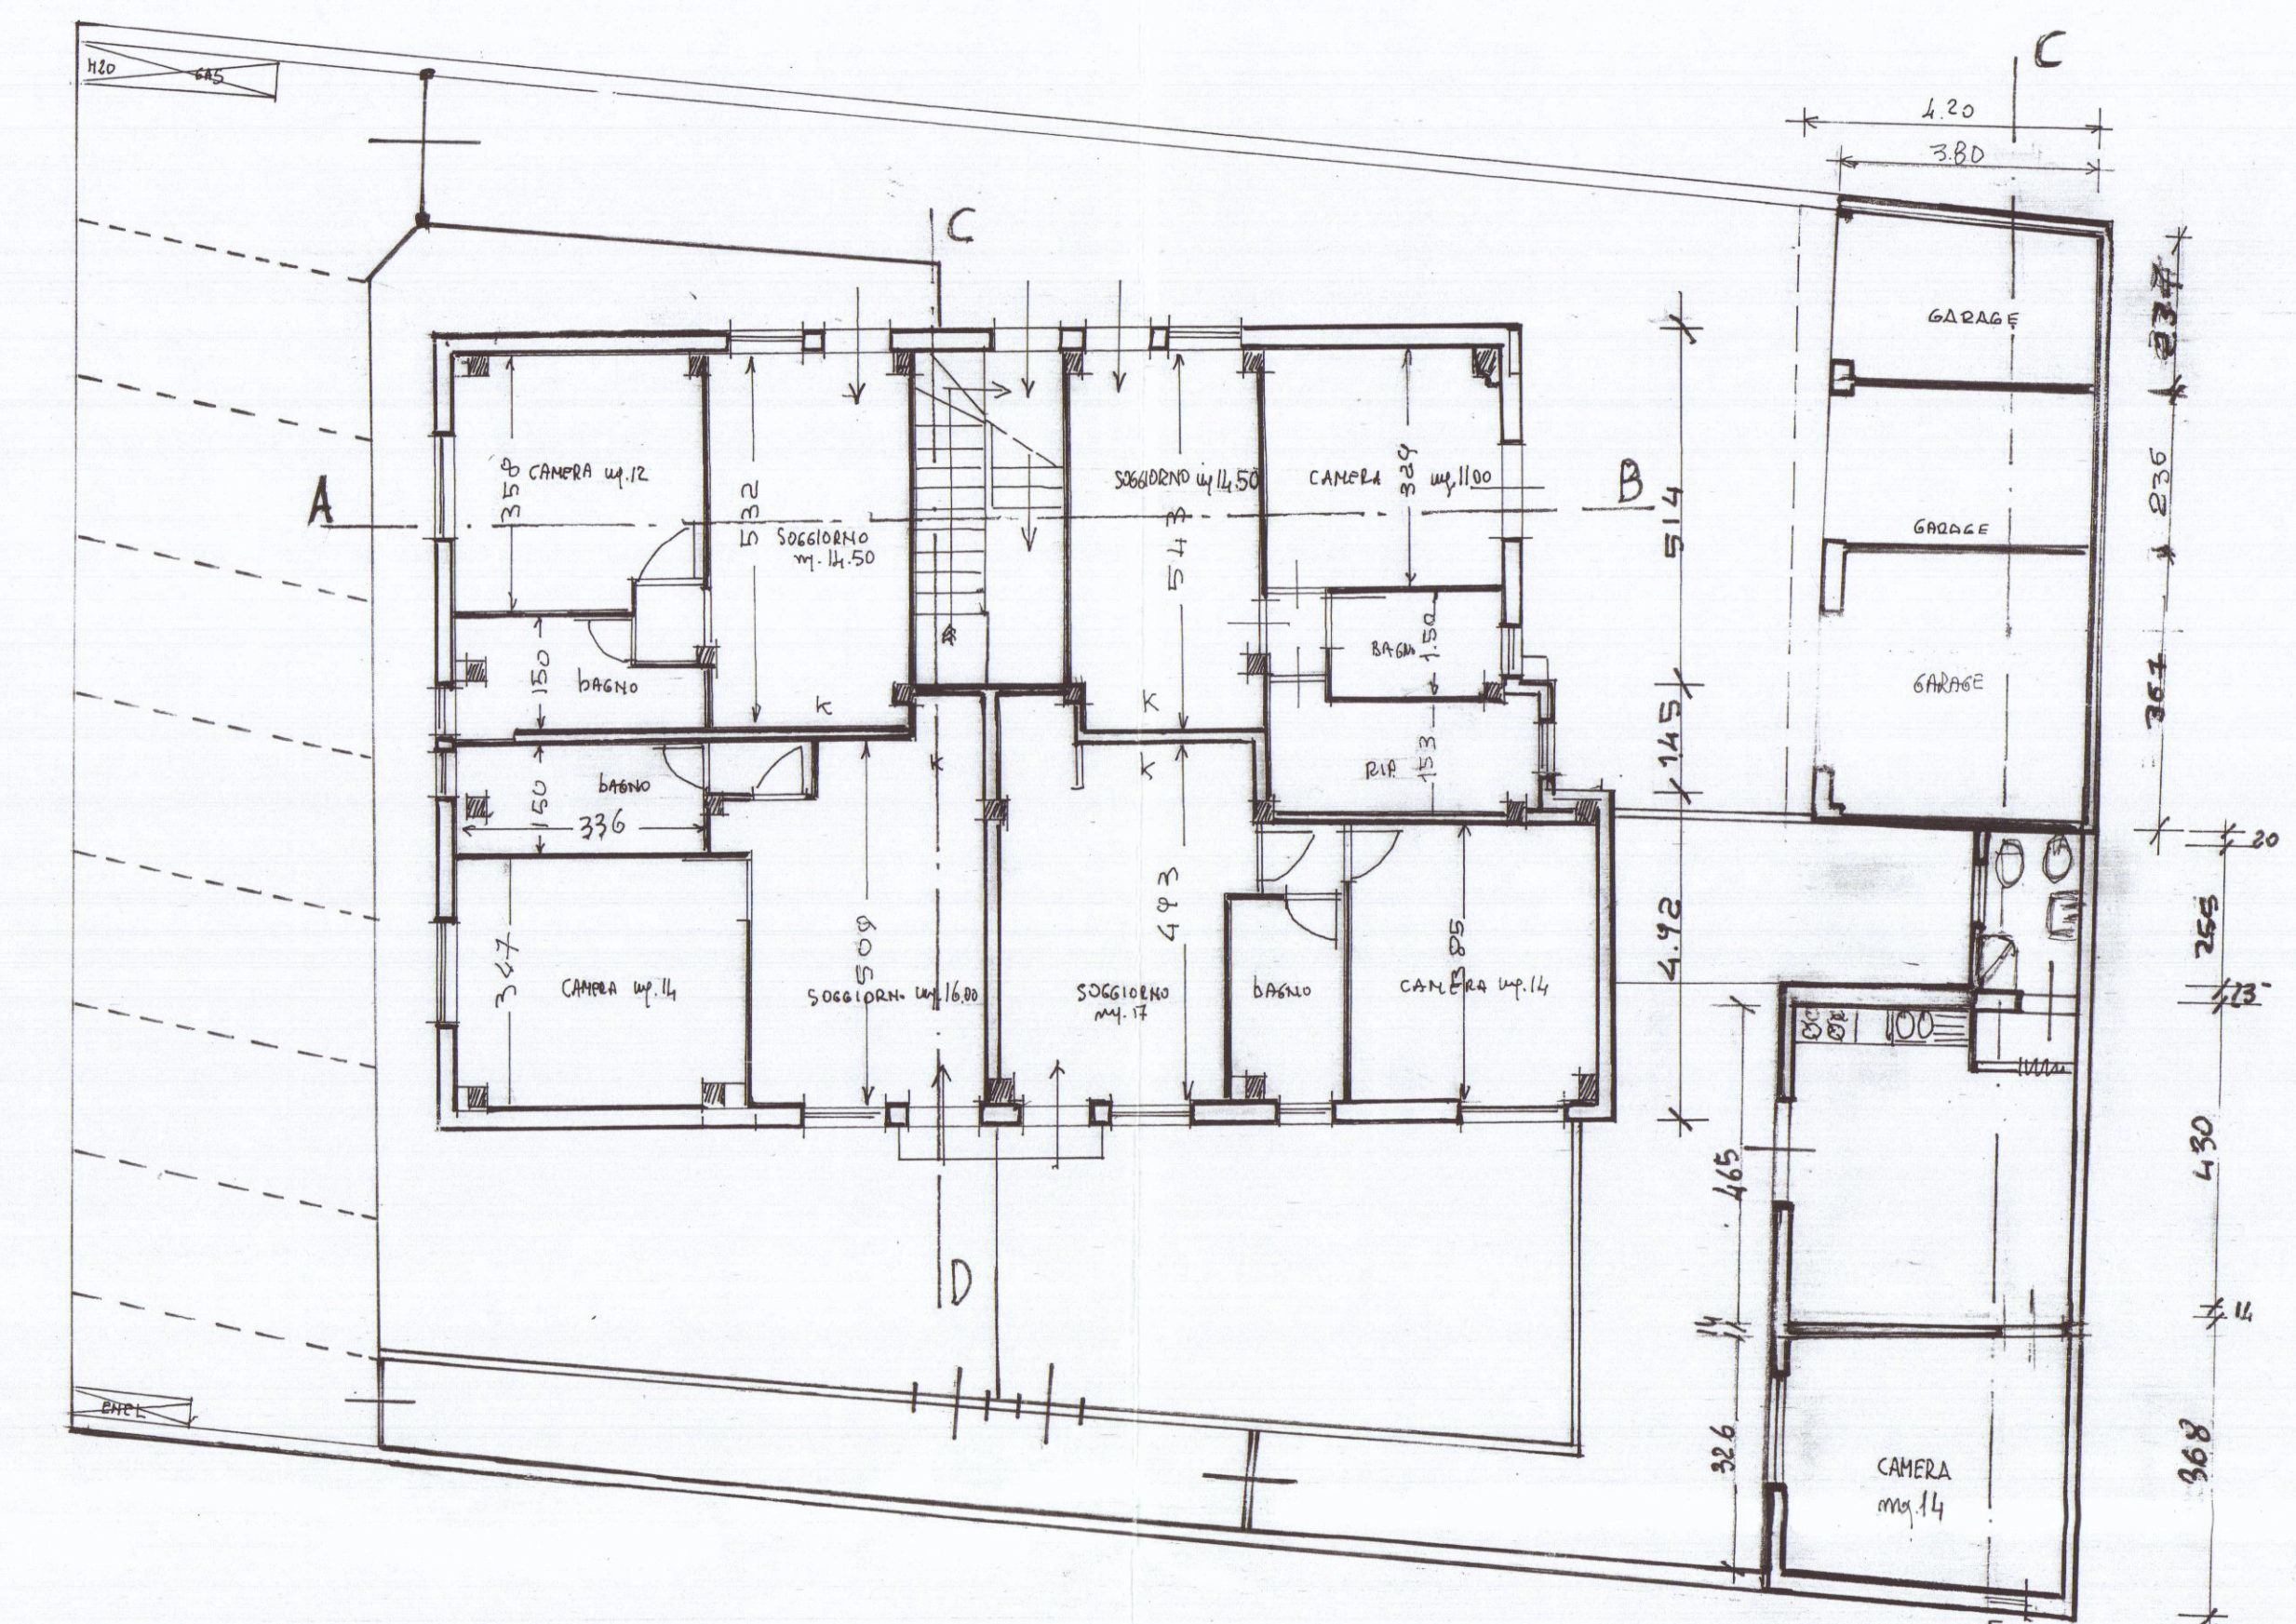


PIANTA DEL PIANO TERRA

30 407 10 325 28 324 10 154 10 360 25 403 23
16,85


15,30
30 345 10 270 14 210 14 261 10 385 30

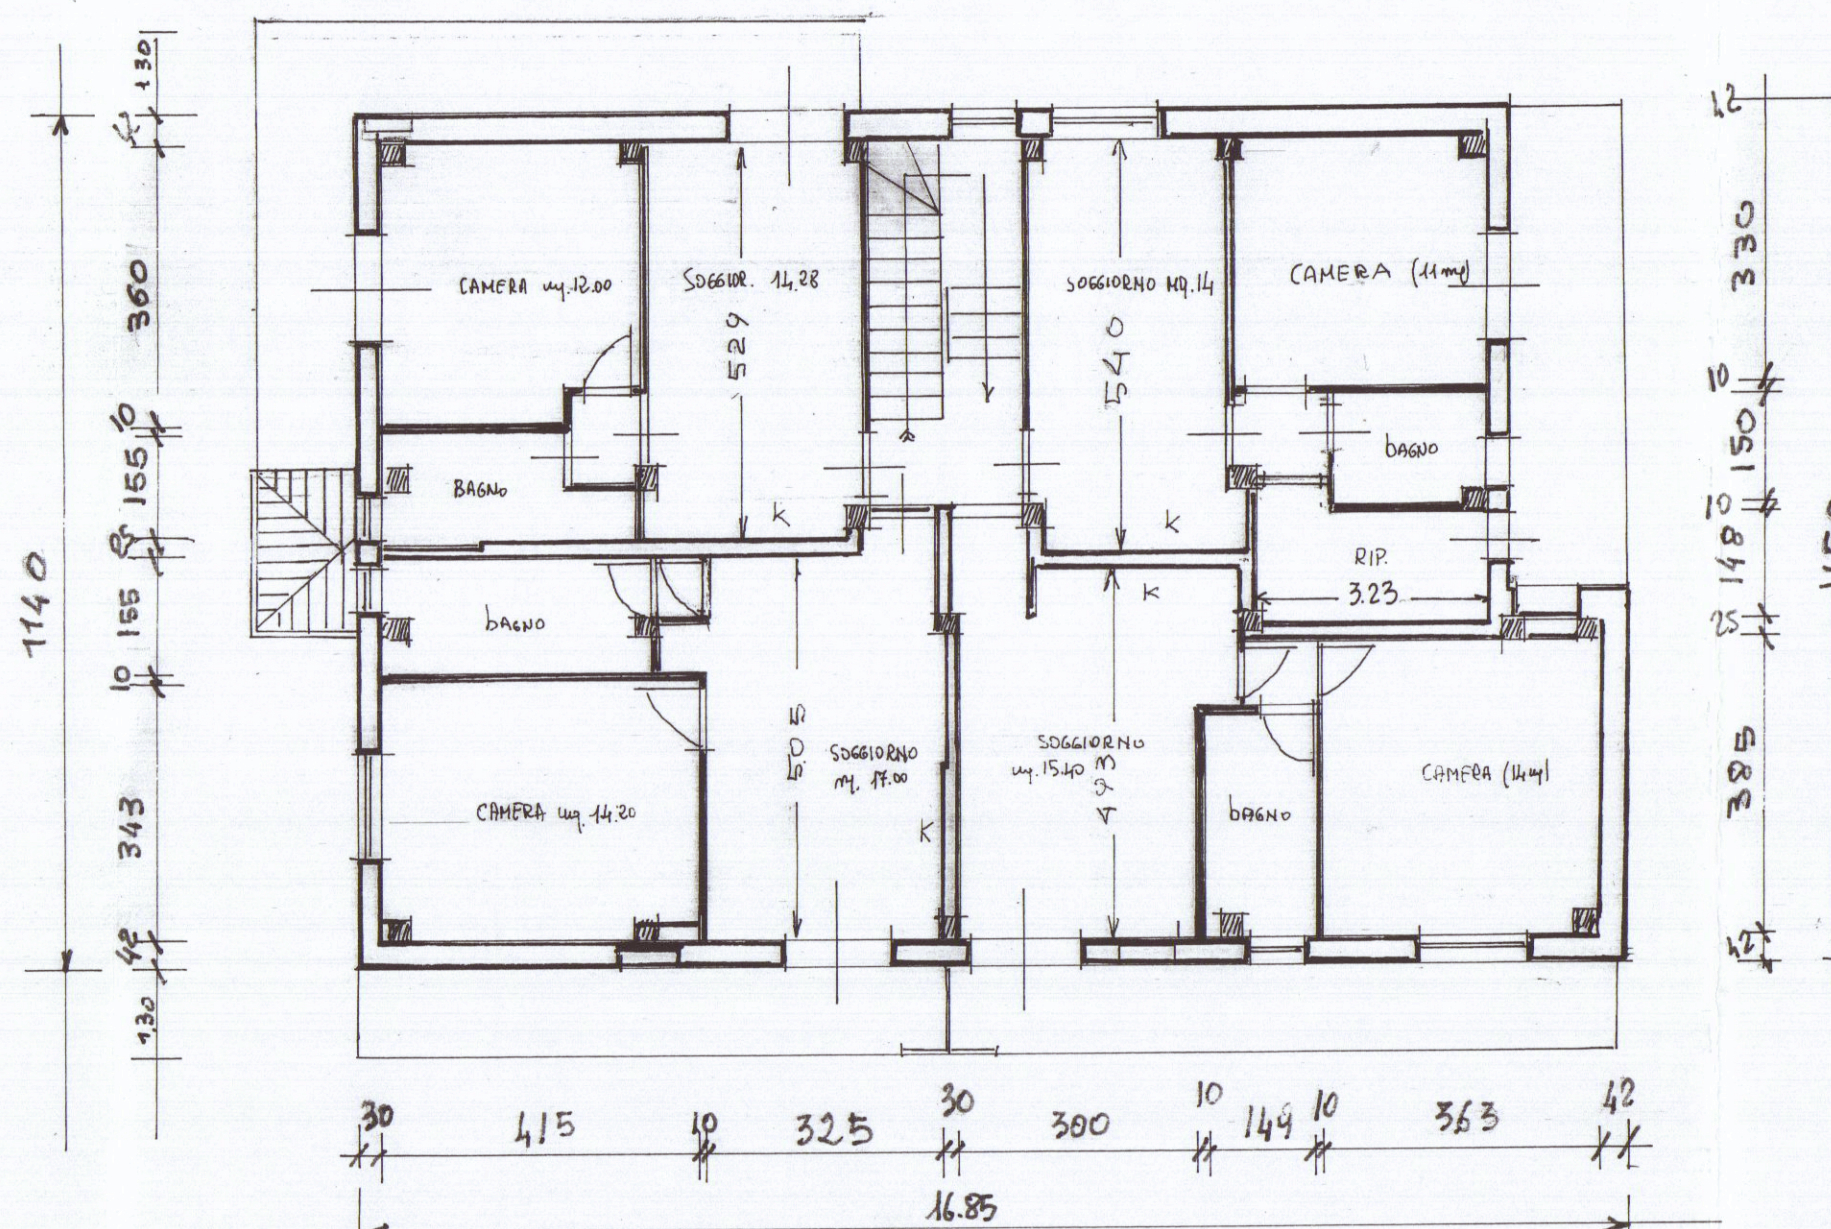


PRIMO PIANO

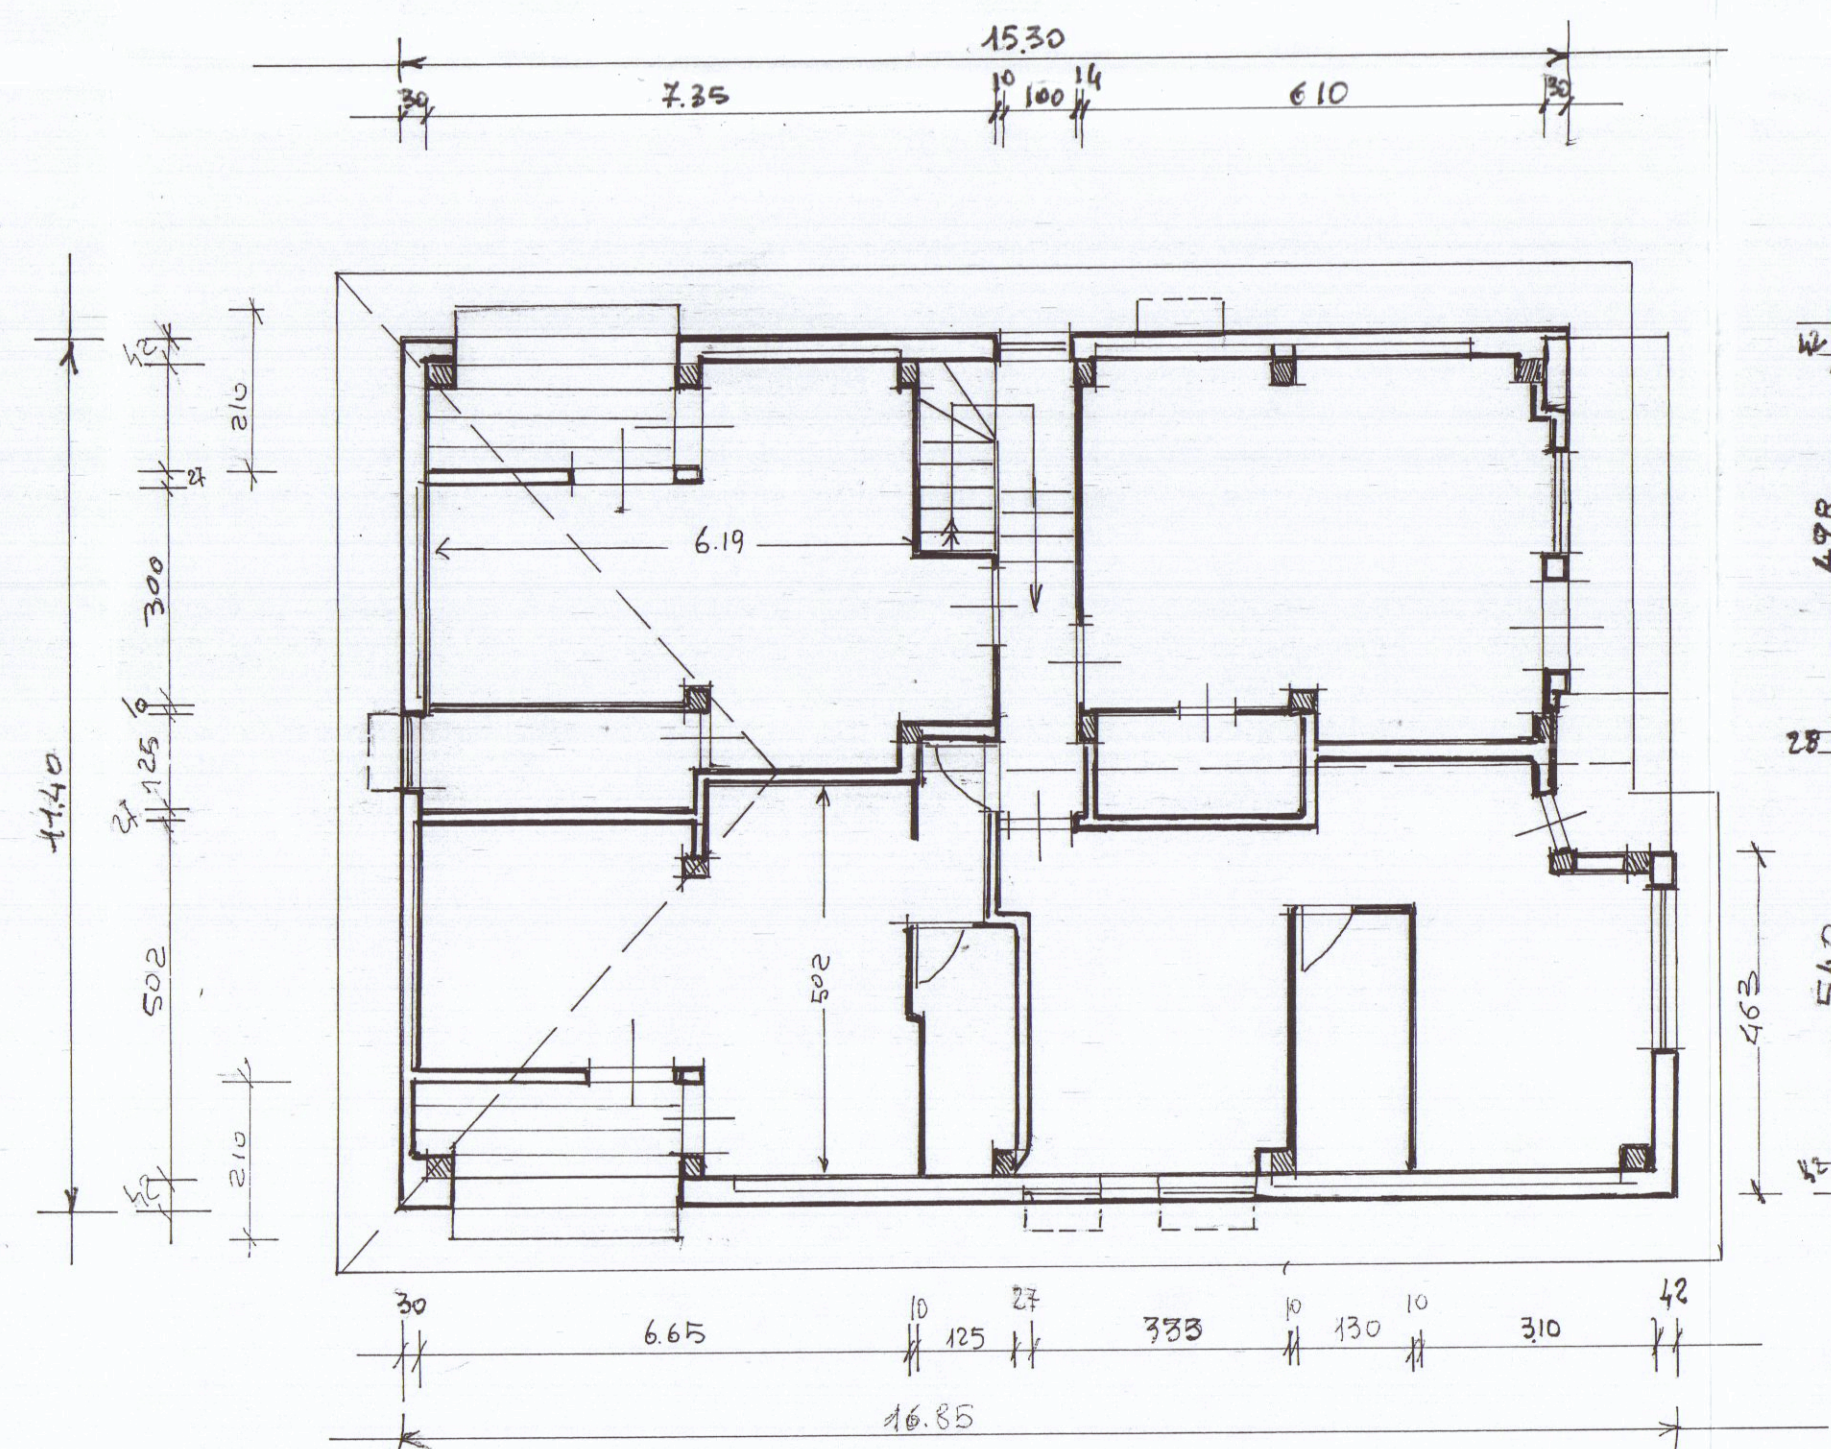

SOFFITTE

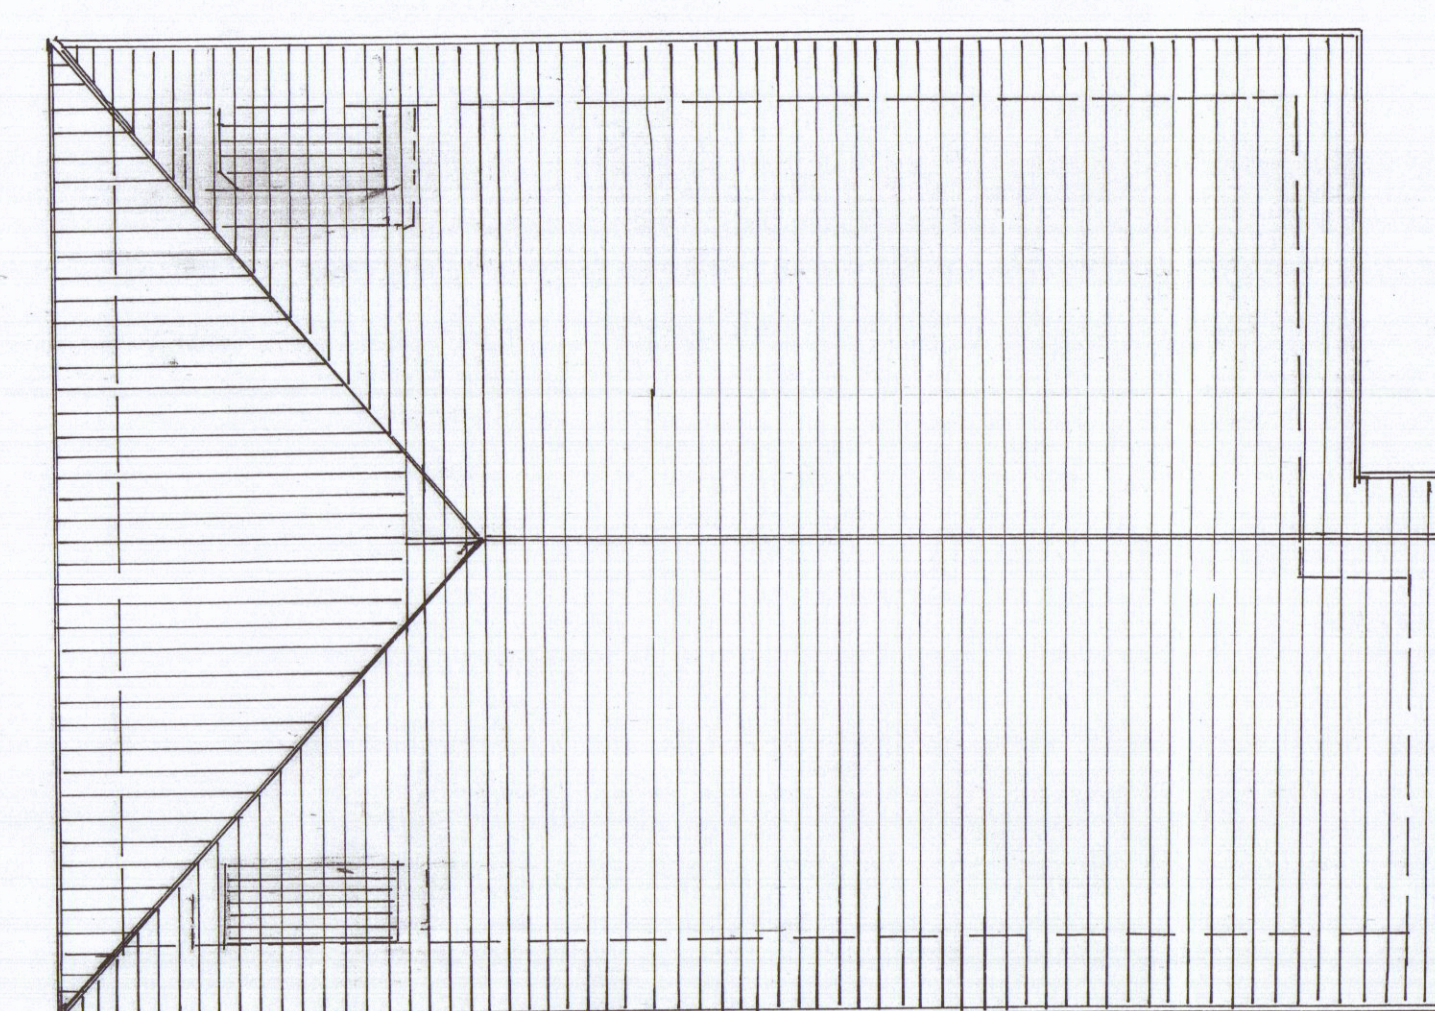


PIANTA DEL TETTO

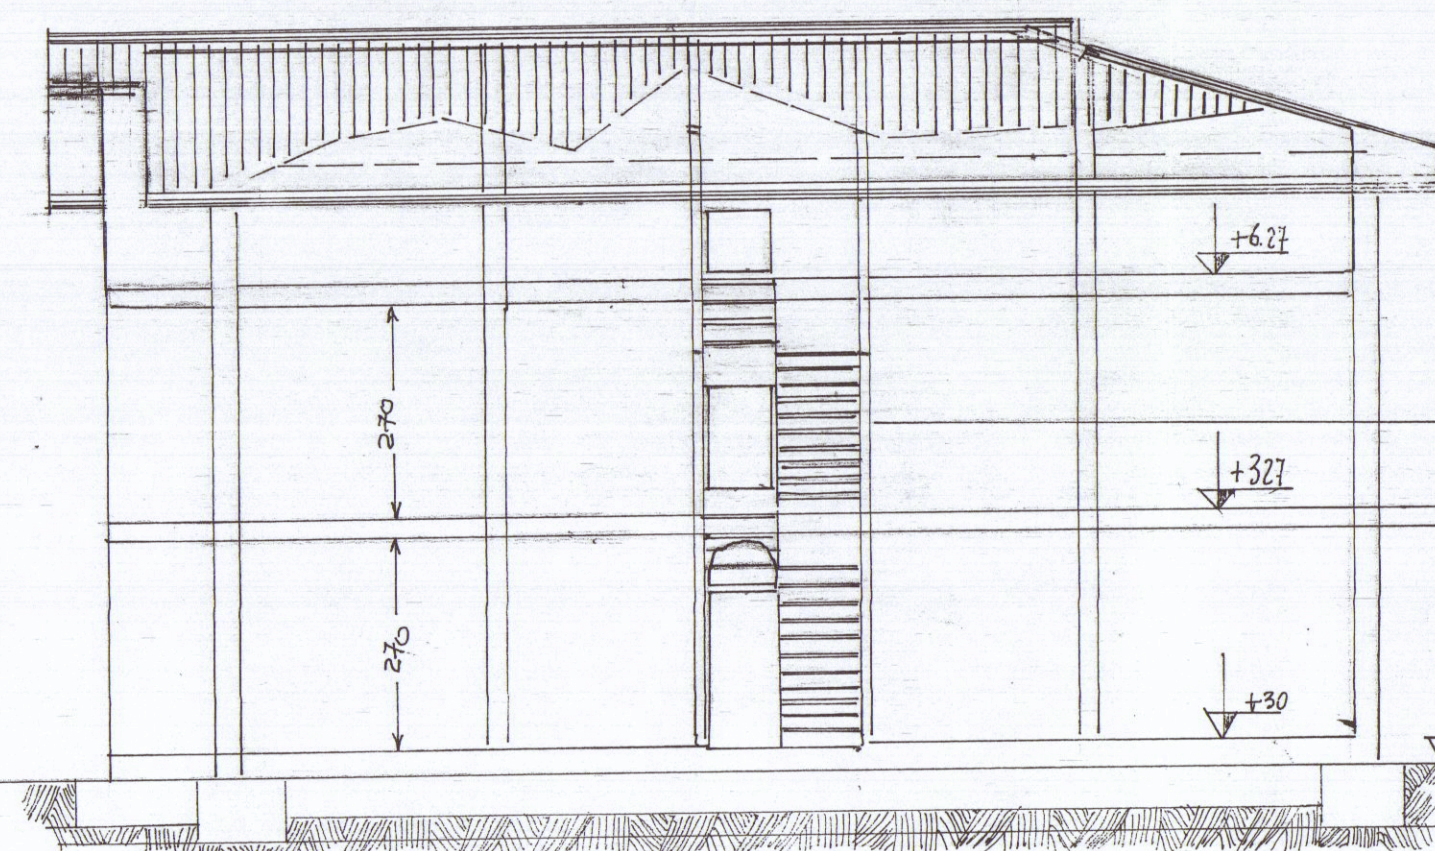

SEZIONE A:B




PROSPETTO LATO MARE

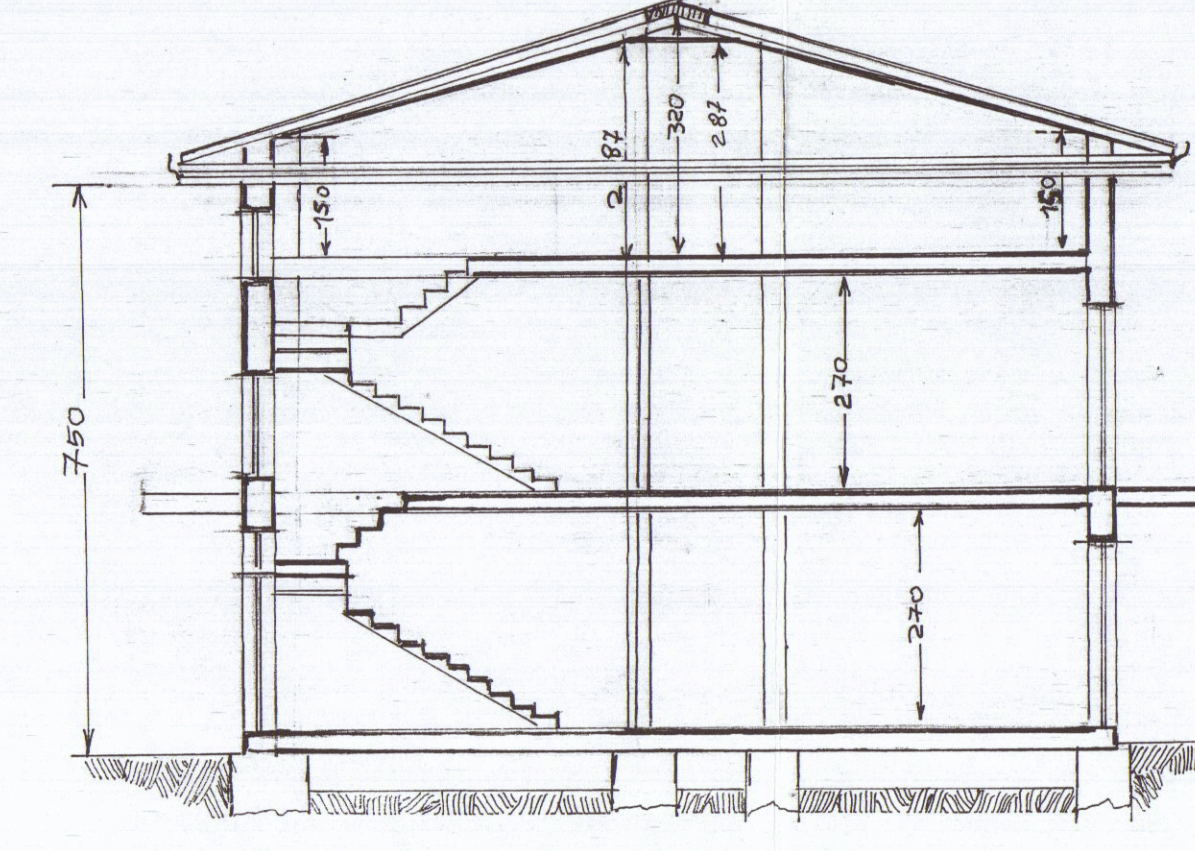

SEZIONE C:D




FIANCO DI LEVANTE

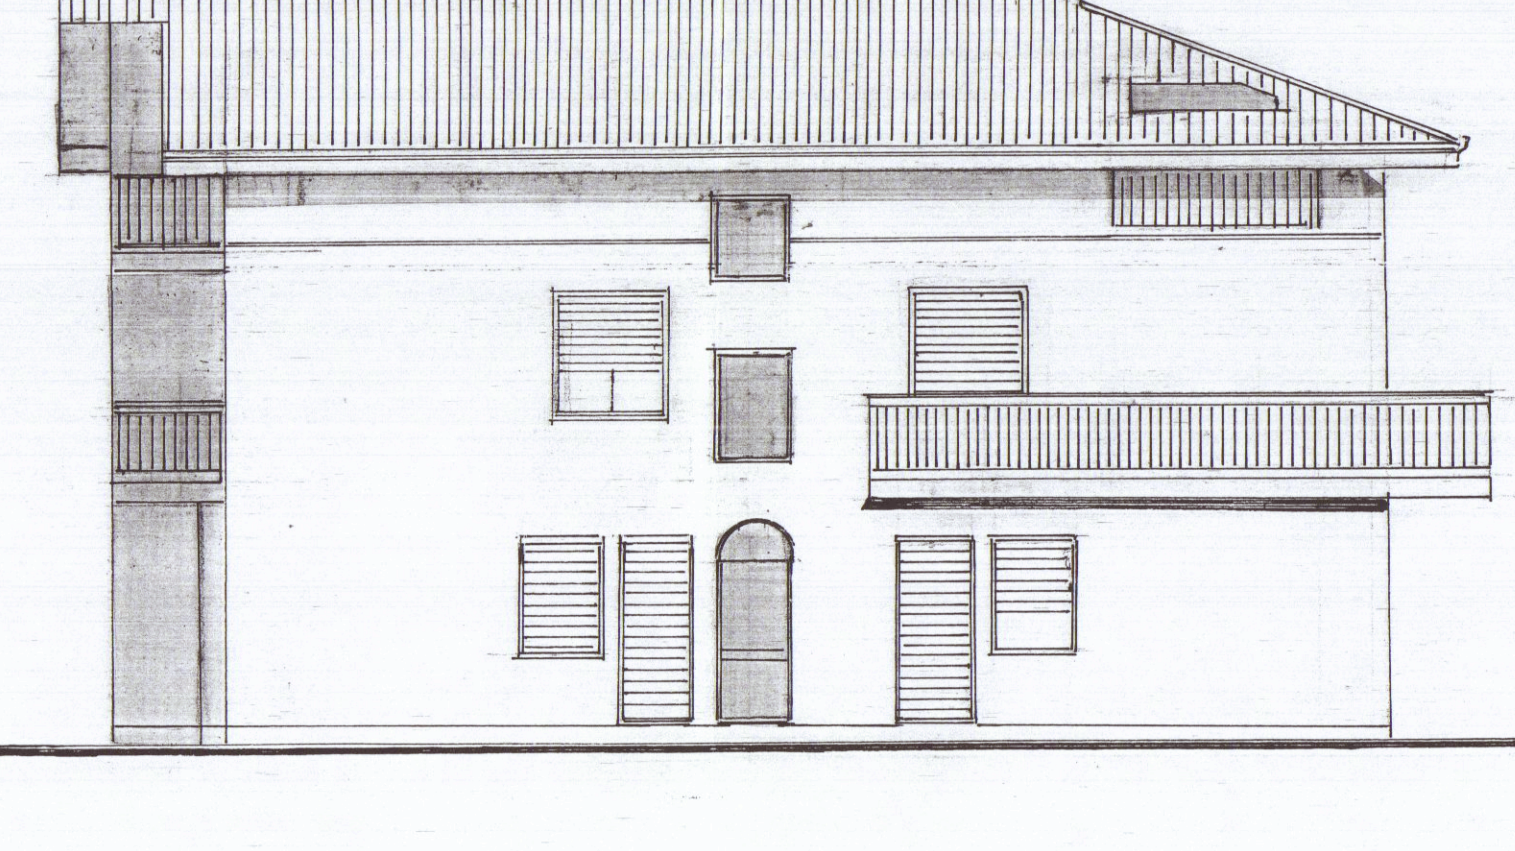

FIANCO DI PONENTE



SEZIONE C:D

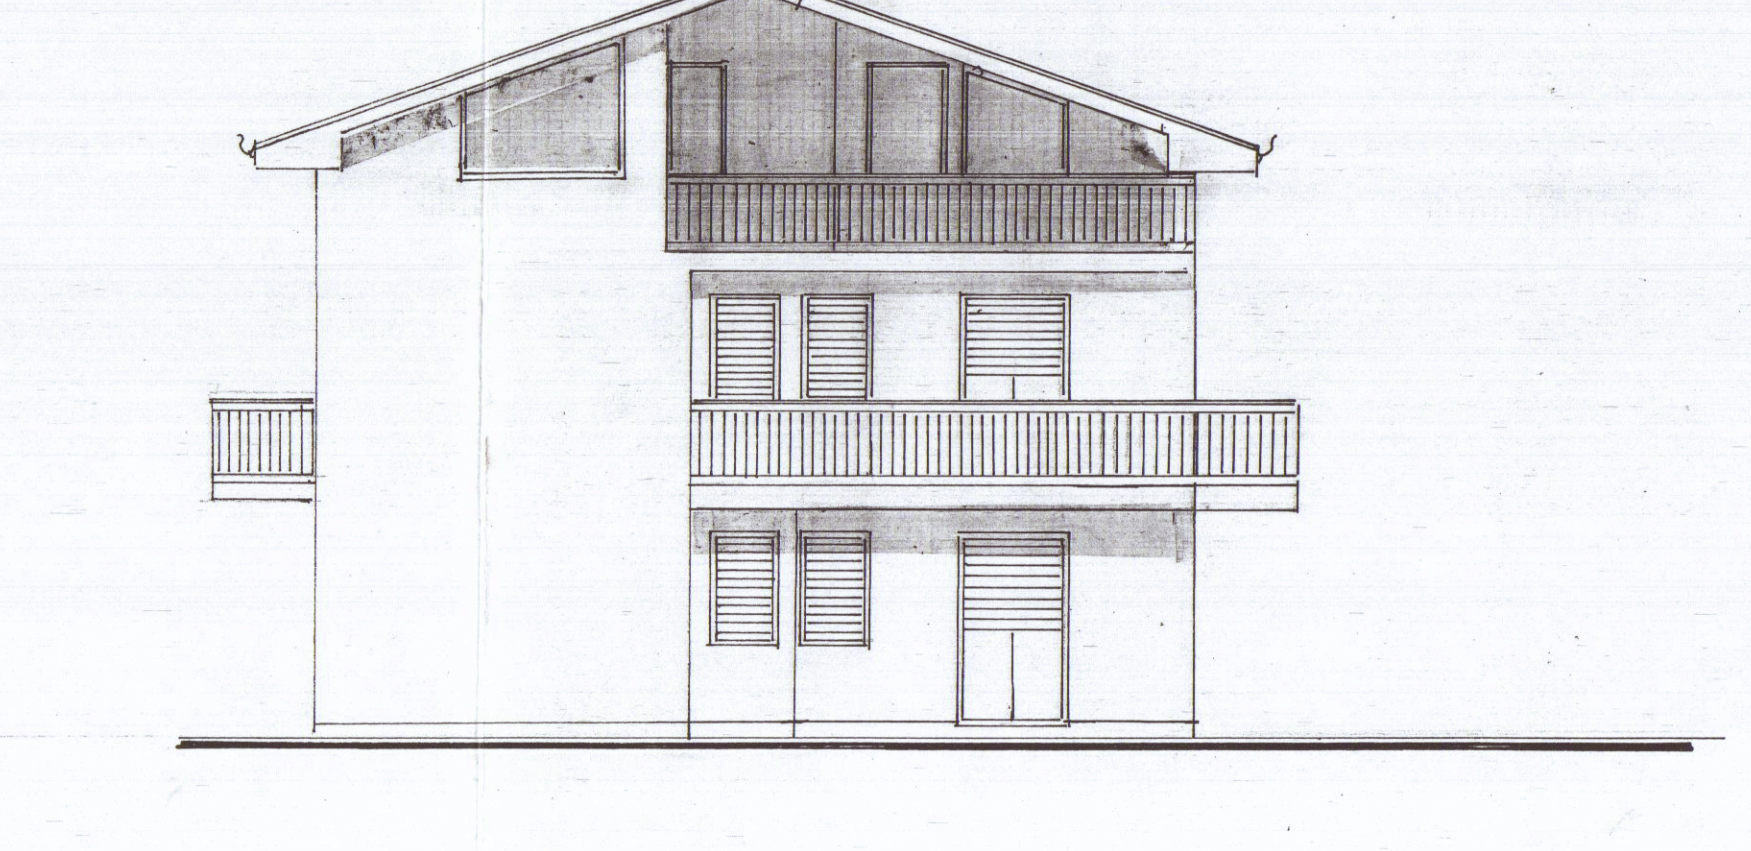

PROSPETTO RETRO-MONTE