





PLANIMETRIA SC.1:500

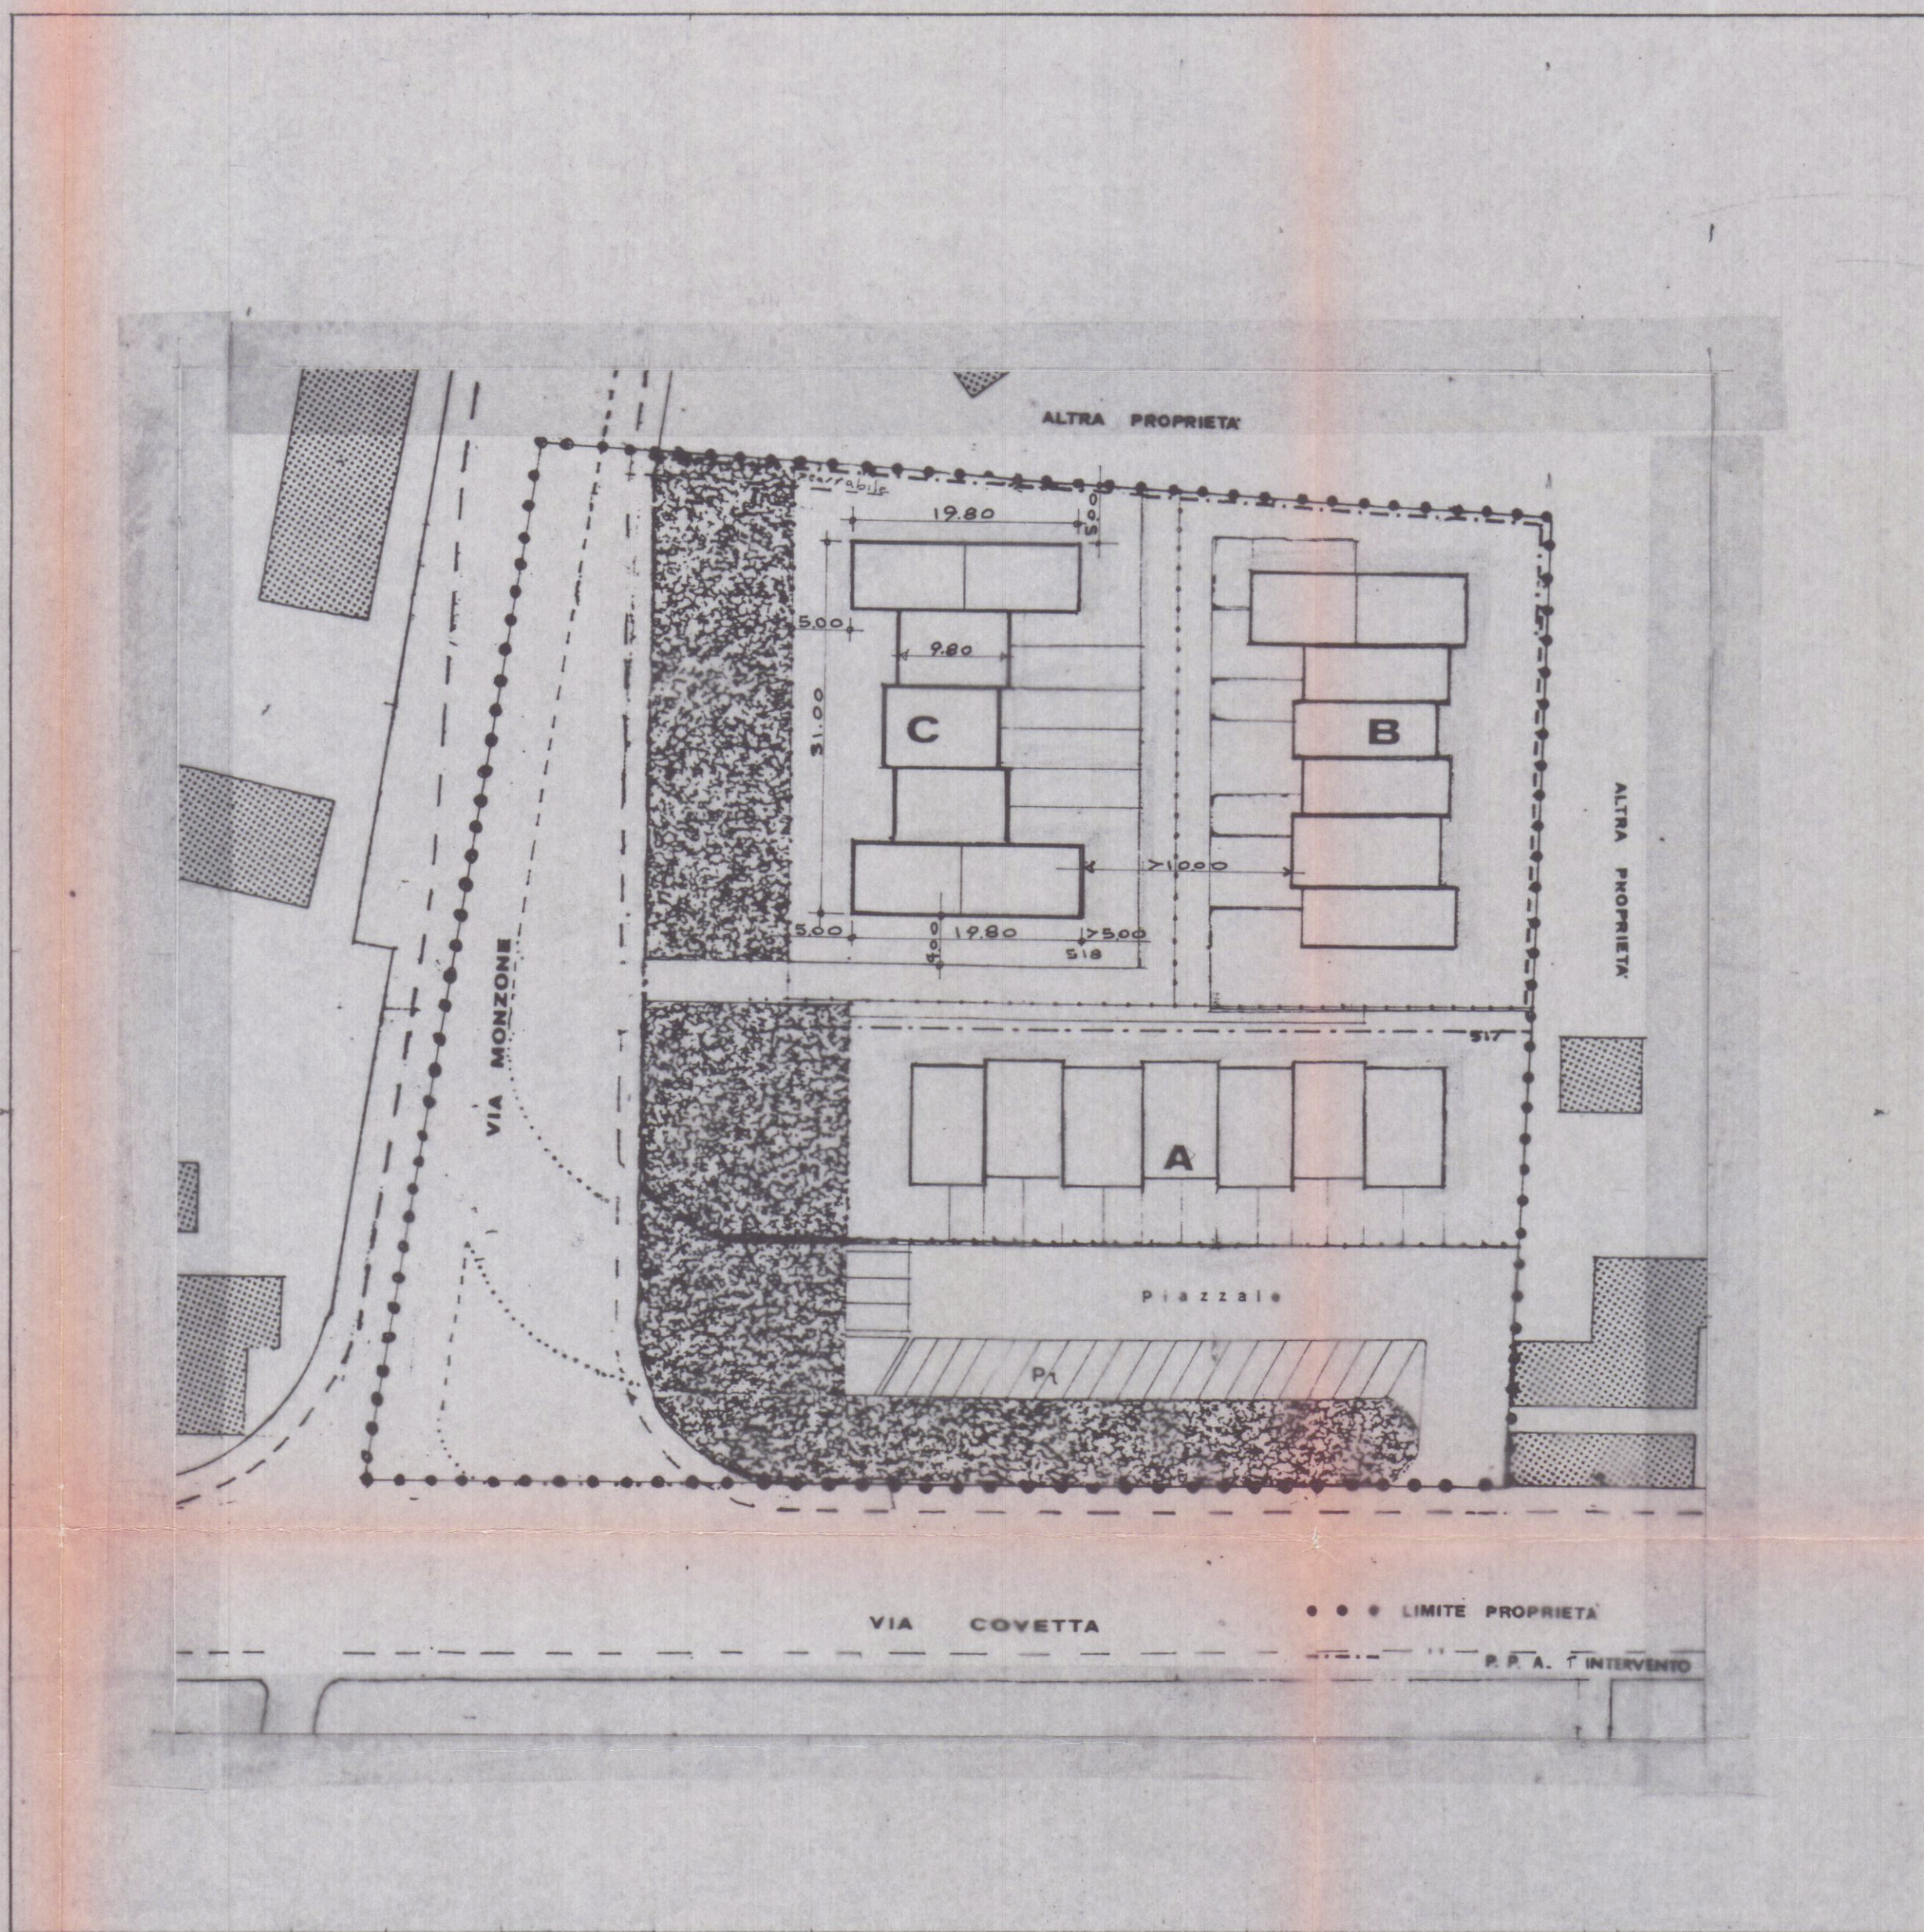

PLAN. CATASTALE SC.1:2.000

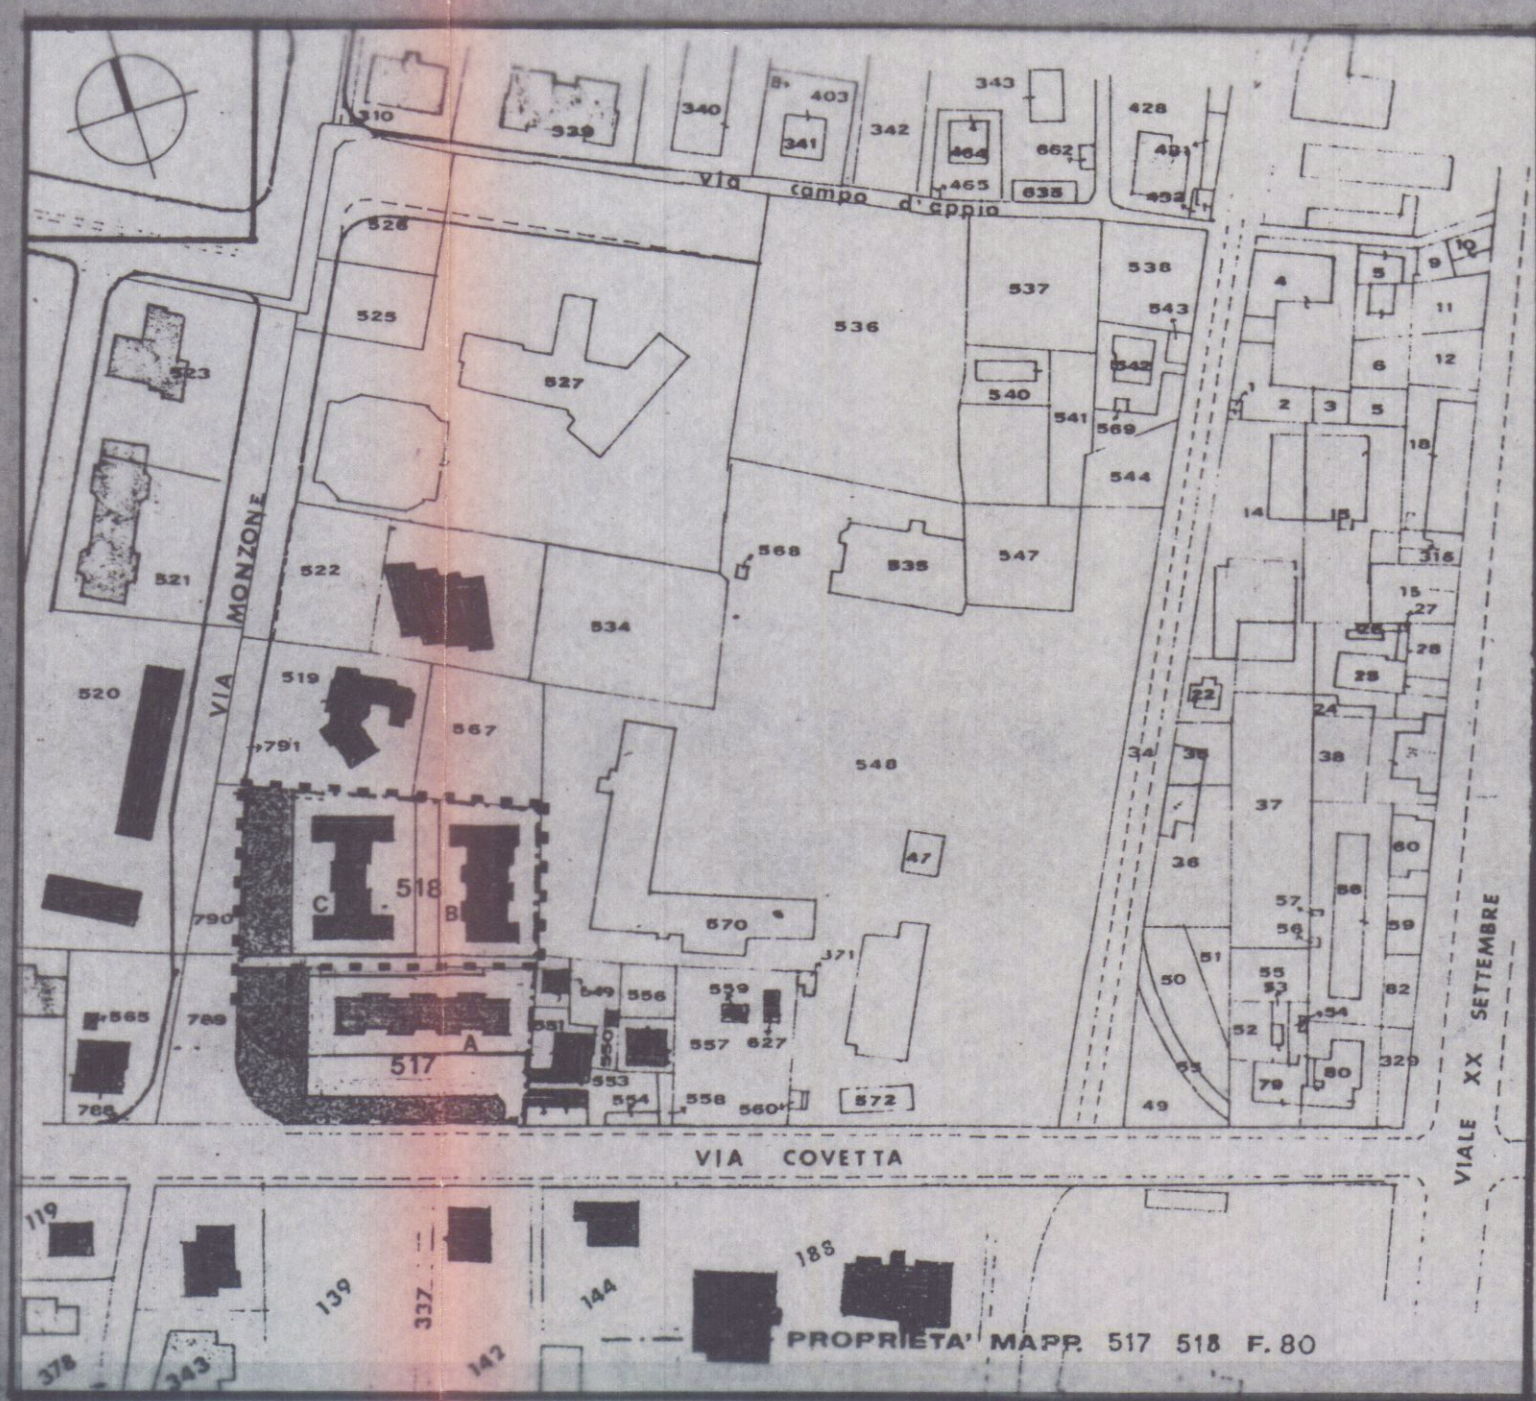

CATASTALE + P.R.G.C. '71

1	610x1980x2 = mq 24156x710 = mc 1715.07
2	610x980x2 = mq 11956x710 = mc 848.87
3	660x980 = mq 6468x710 = mc 459.22
4	080x345x3 = mq 828x140 = mc 115.9
TOT	mq 43408 TOT mc 3034.75

1	mq 24156 +
2	mq 11956 +
3	mq 6468 +
4	mq 828 +
TOT	mq 43408x130 = mc 564304 + mc 3034.75 = mc 3599054

SUPERFICI COPERTE COMPLESSIVE

mq 43408 + 43800 + 43806 = mq 131014

VOLUME COMPLESSIVO

mc 3034.75 + 306600 + 306642 = mc 9167.17

TAV 1

PROGETTO DI:
FABBRICATO DI CIVILE ABITAZIONE

IN COMUNE DI CARRARA LOCALITA':
AVENZA

PER CONTO DELLA DITTA:
COVETTA S.r.l.

PROGETTISTA:
DOTT. ARCH. DANI ATTILIO

APPROVATO
CONTRATTATO
IL TECNICO

Approvato dal Sindaco alle condizioni
indicate nella Concessione Edilizia
N. 355 del 3 AGO. 1991

IL DIRIGENTE DEL DIPARTIMENTO
(Arch. Claudio Varrichio)

