


TAVOLA DI PROGETTO

3^a VARIANTE

AL PROGETTO DI RISTRUTTURAZIONE
DI FABBRICATO DI ABITAZIONE SITO IN
MARINA DI CARRARA VIA BASSA 101

PROP. GEMALL SRL


18 GEN 2023

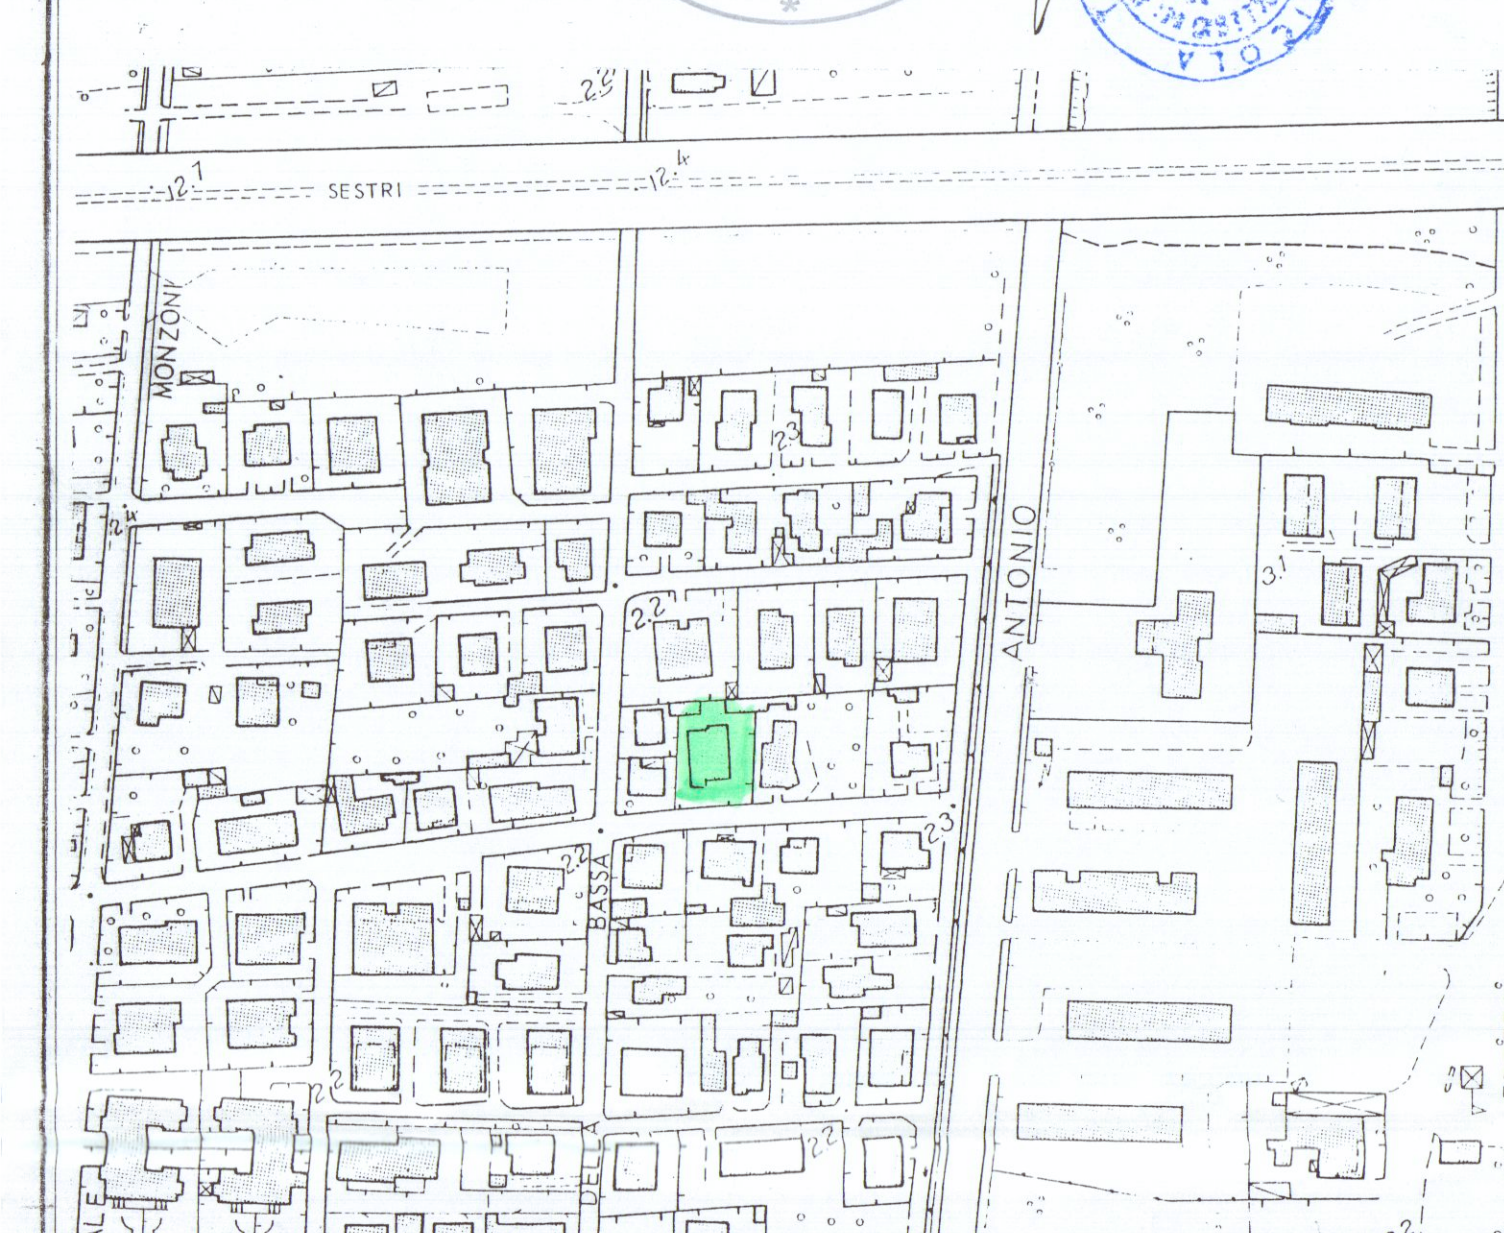


folgi 97 1:1.000




VIA VICINALE BASSA

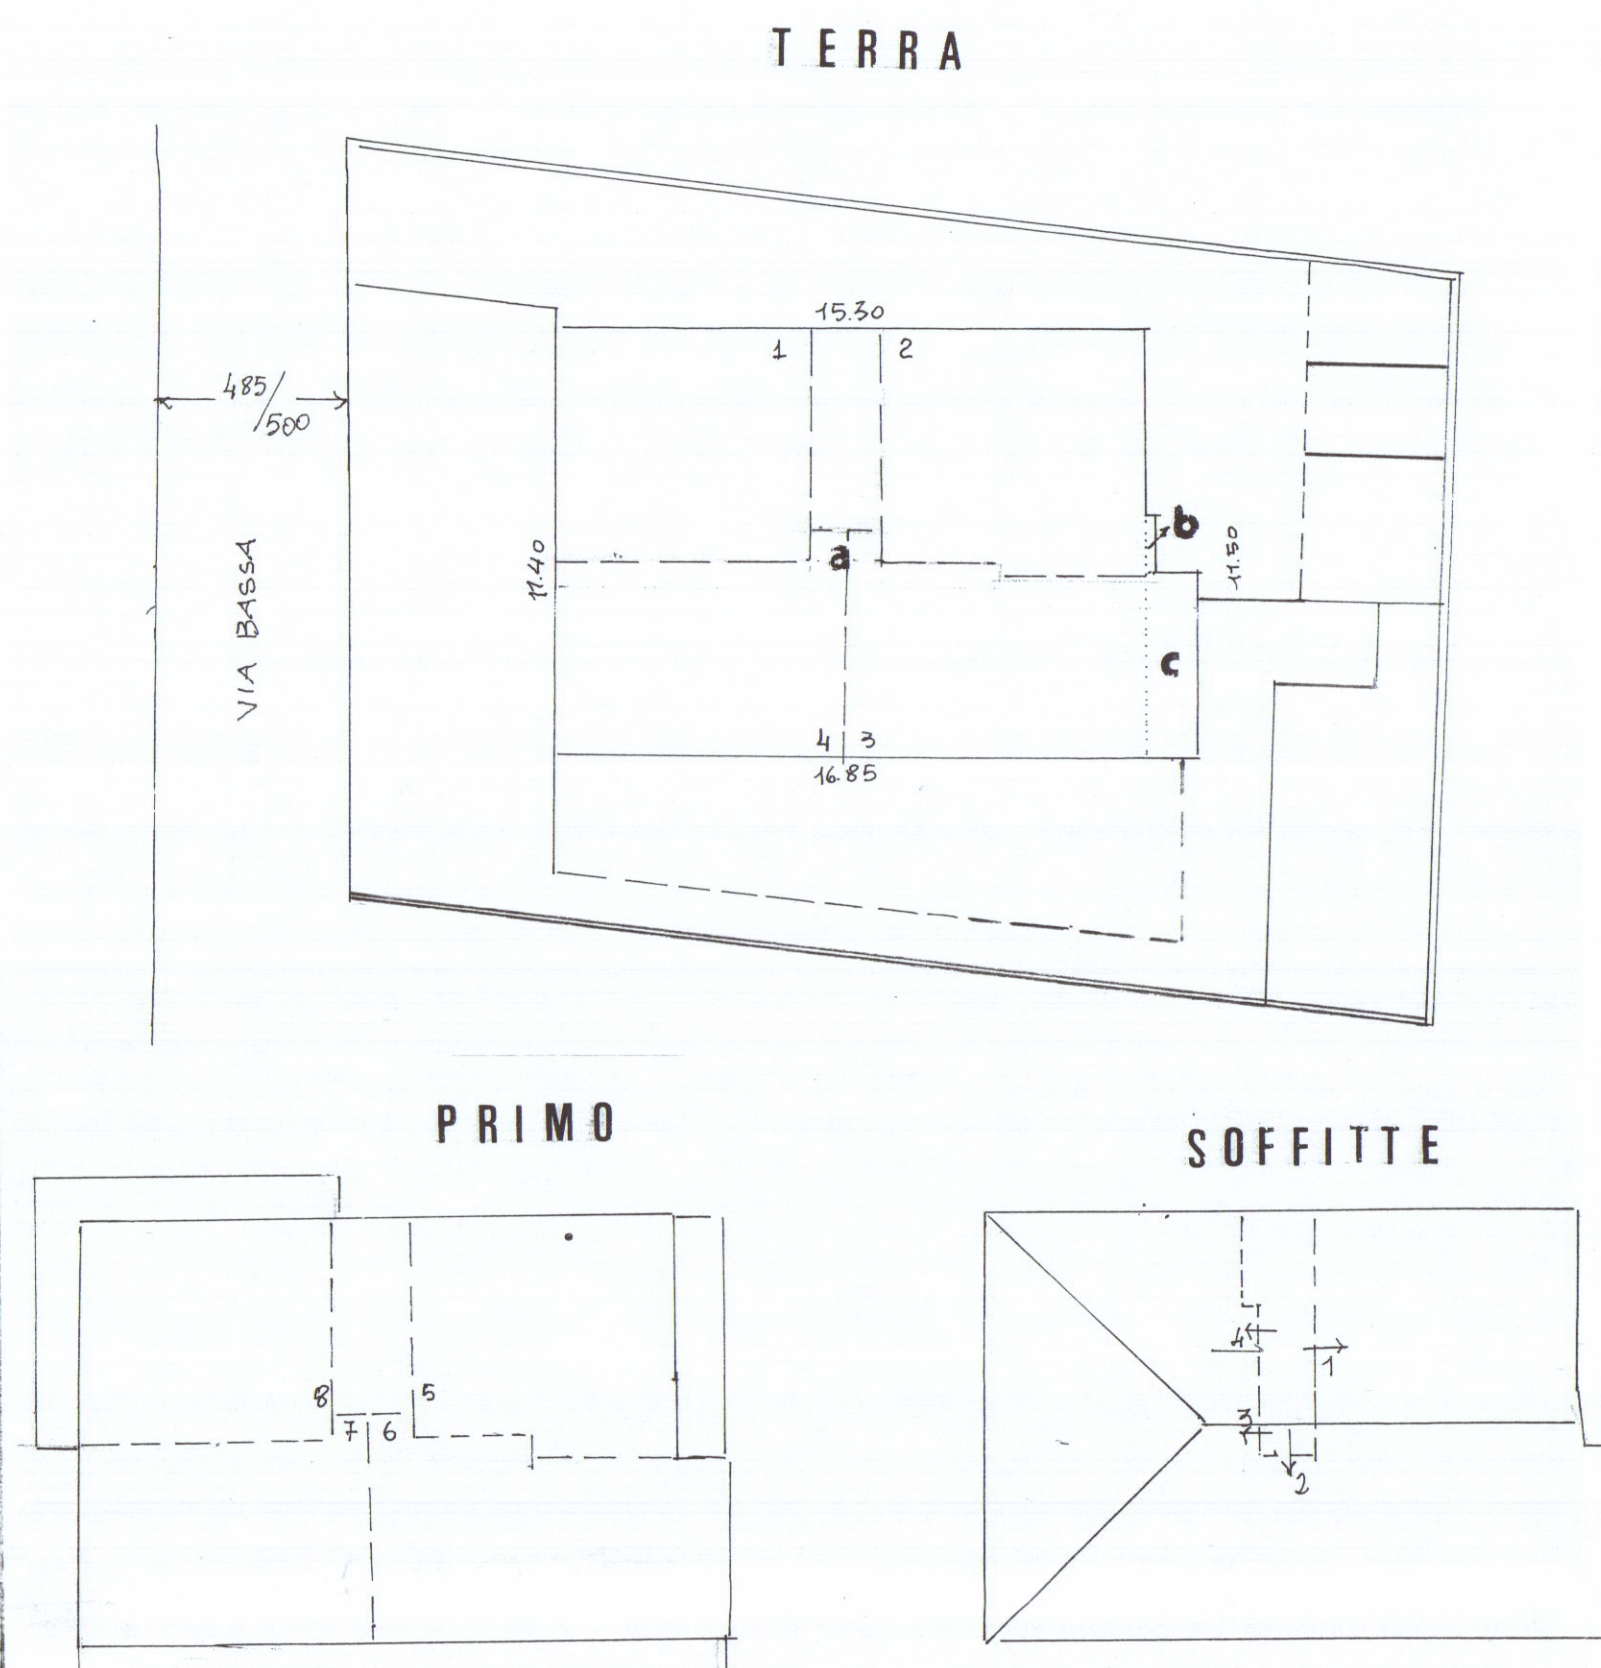


concessione	
273 mq.500	
SUP. COPERTA	1550 x 11,10 = mq. 174,12
	0,55 x 1,40 = mq. 0,77
	1,00 x 1,90 = mq. 1,90
	182,05 x 7,50 = MC. 1332,87
274 mq.78	
CASSETTA	mq. 10 x 300 = MC. 120,00
CANTINA-GARAGE	mq. 31,20 x 210 = MC. 71,82
	MC. 192,11
	MC. 1561,98
variante	
273	
mq. 174,12	a
0,64	b (0,44x4,6)
7,59	c
mq. 182,05 x 7,50 = MC.	1369,87
	mq. 104x2x3 = MC. 624
	6,24
	MC. 1363,63
274	
CASSETTA	mq. 10,00 x 3 = 120,18
mq. 3,00 x 1,40 = 4,20	197,66
mq. 31,20 x 1,210 = MC.	71,82
	MC. 1561,29

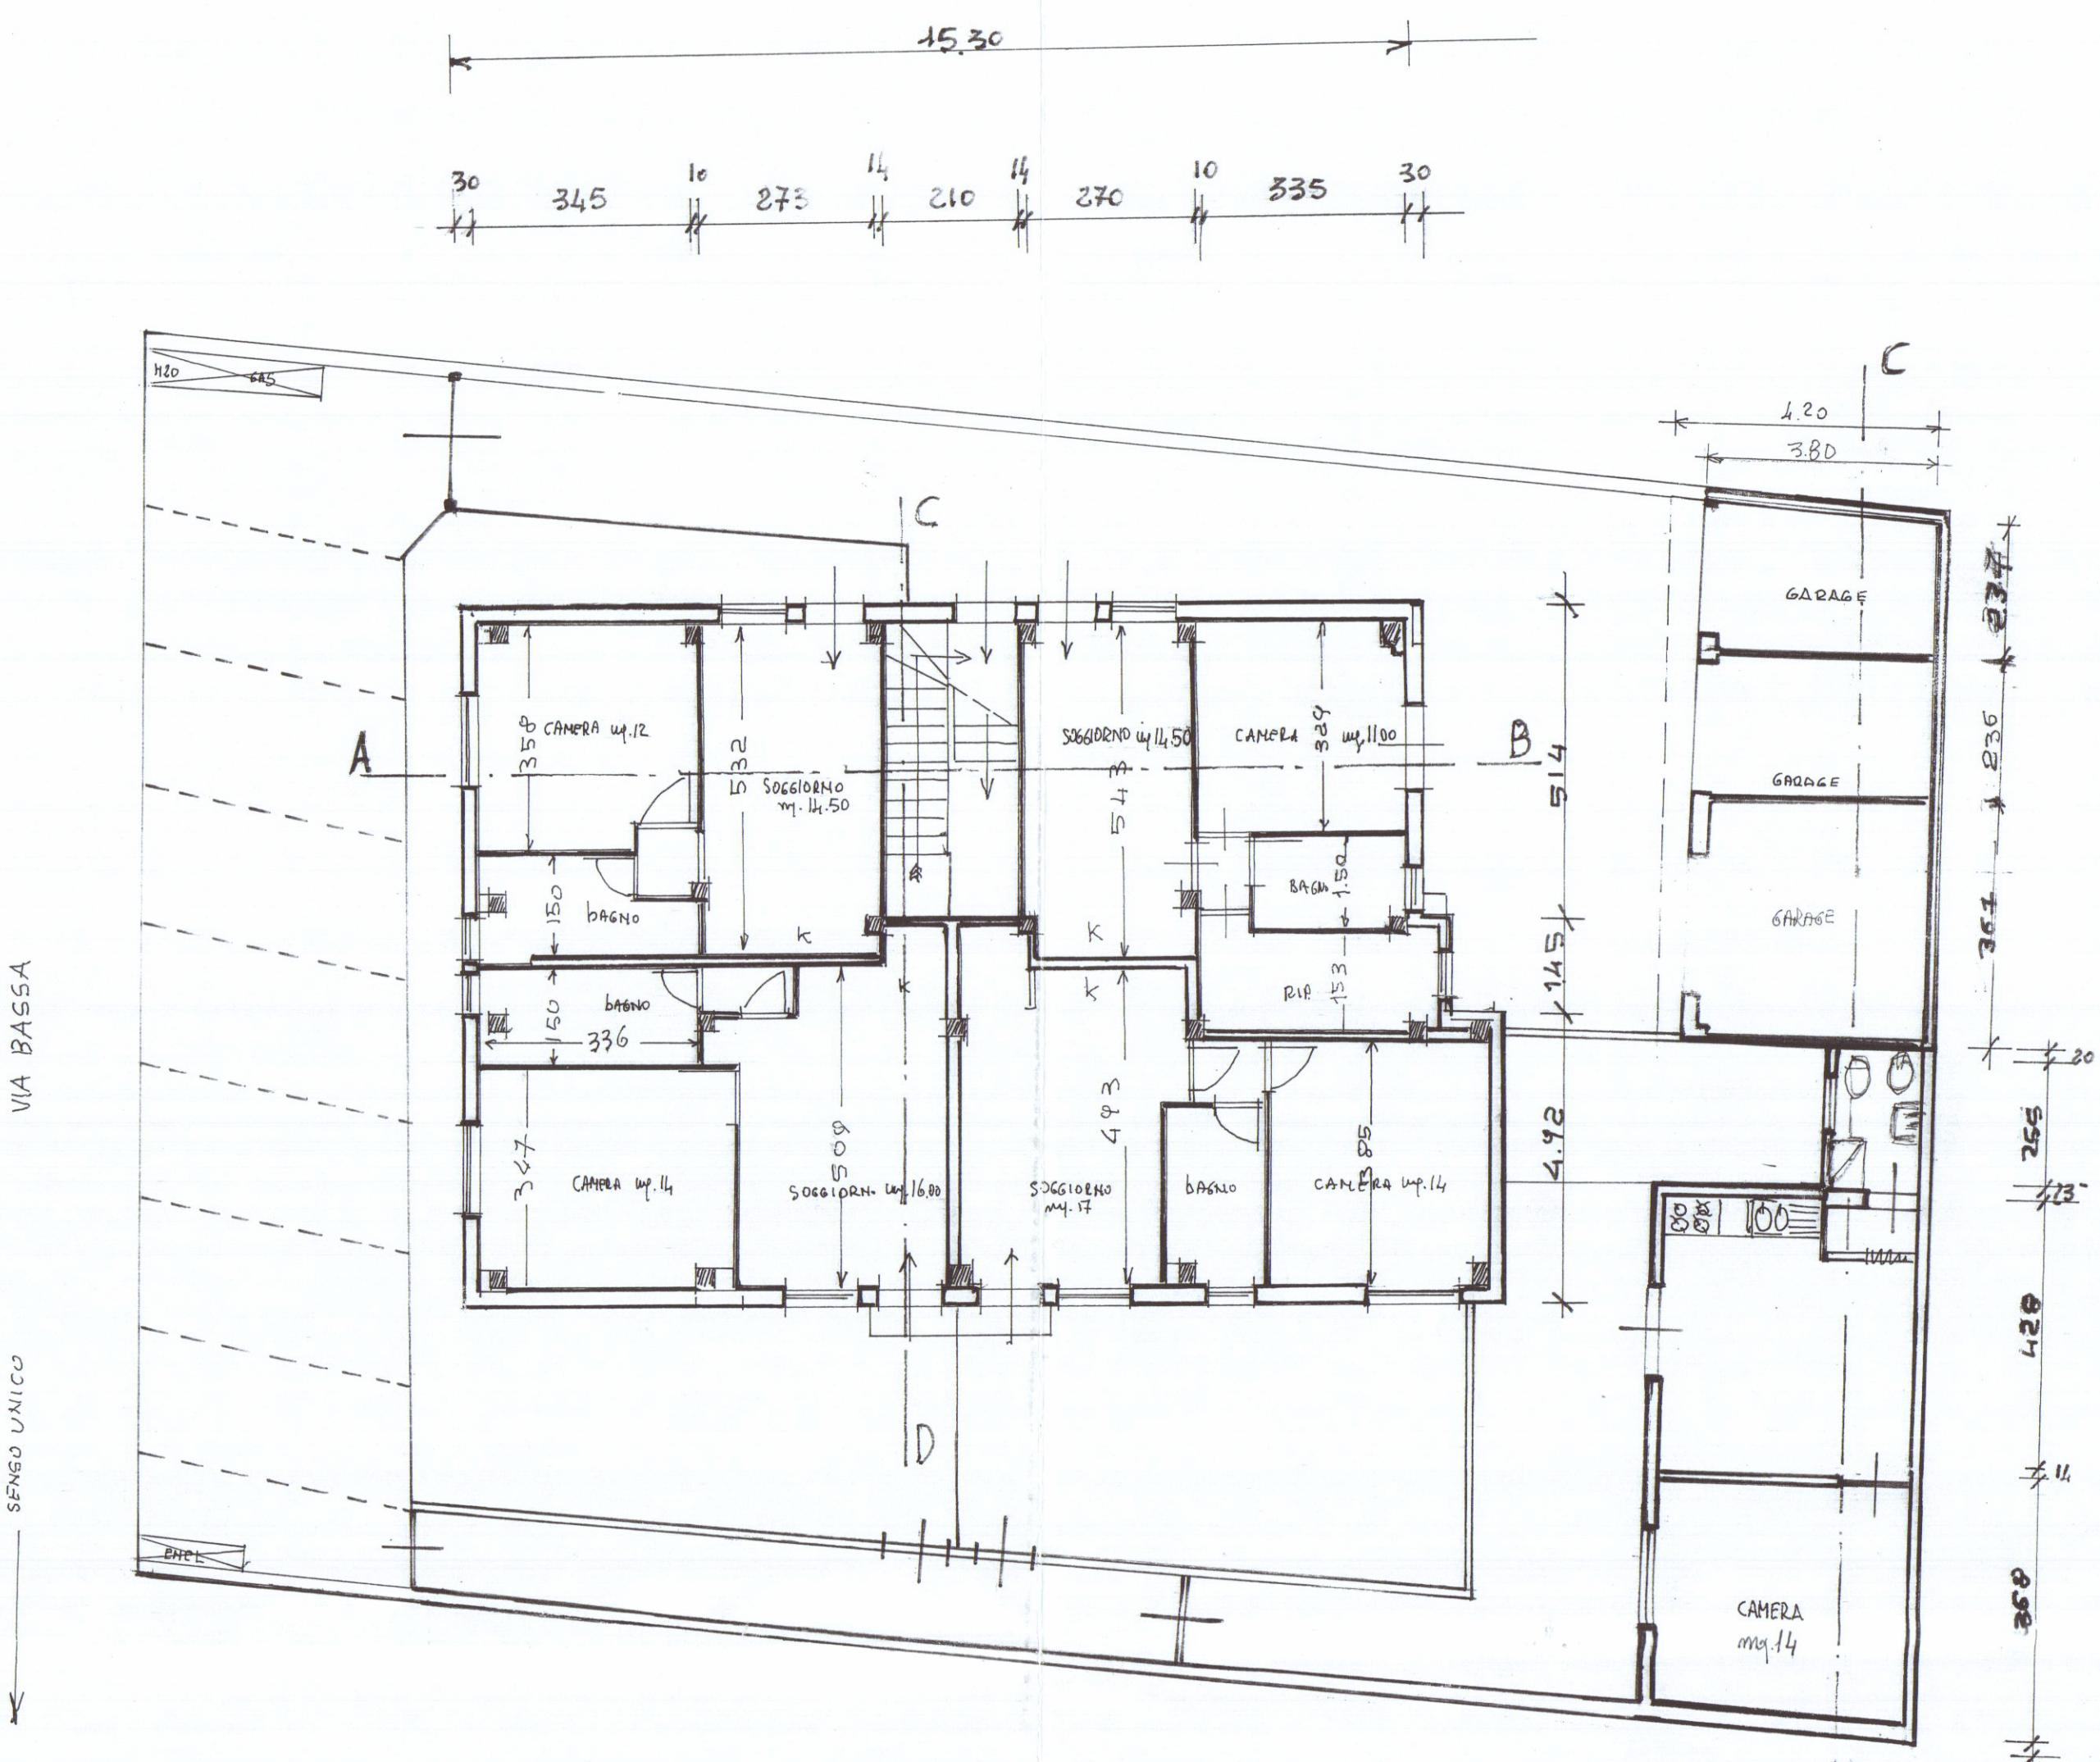


PIANTA DEL PIANO TERRA

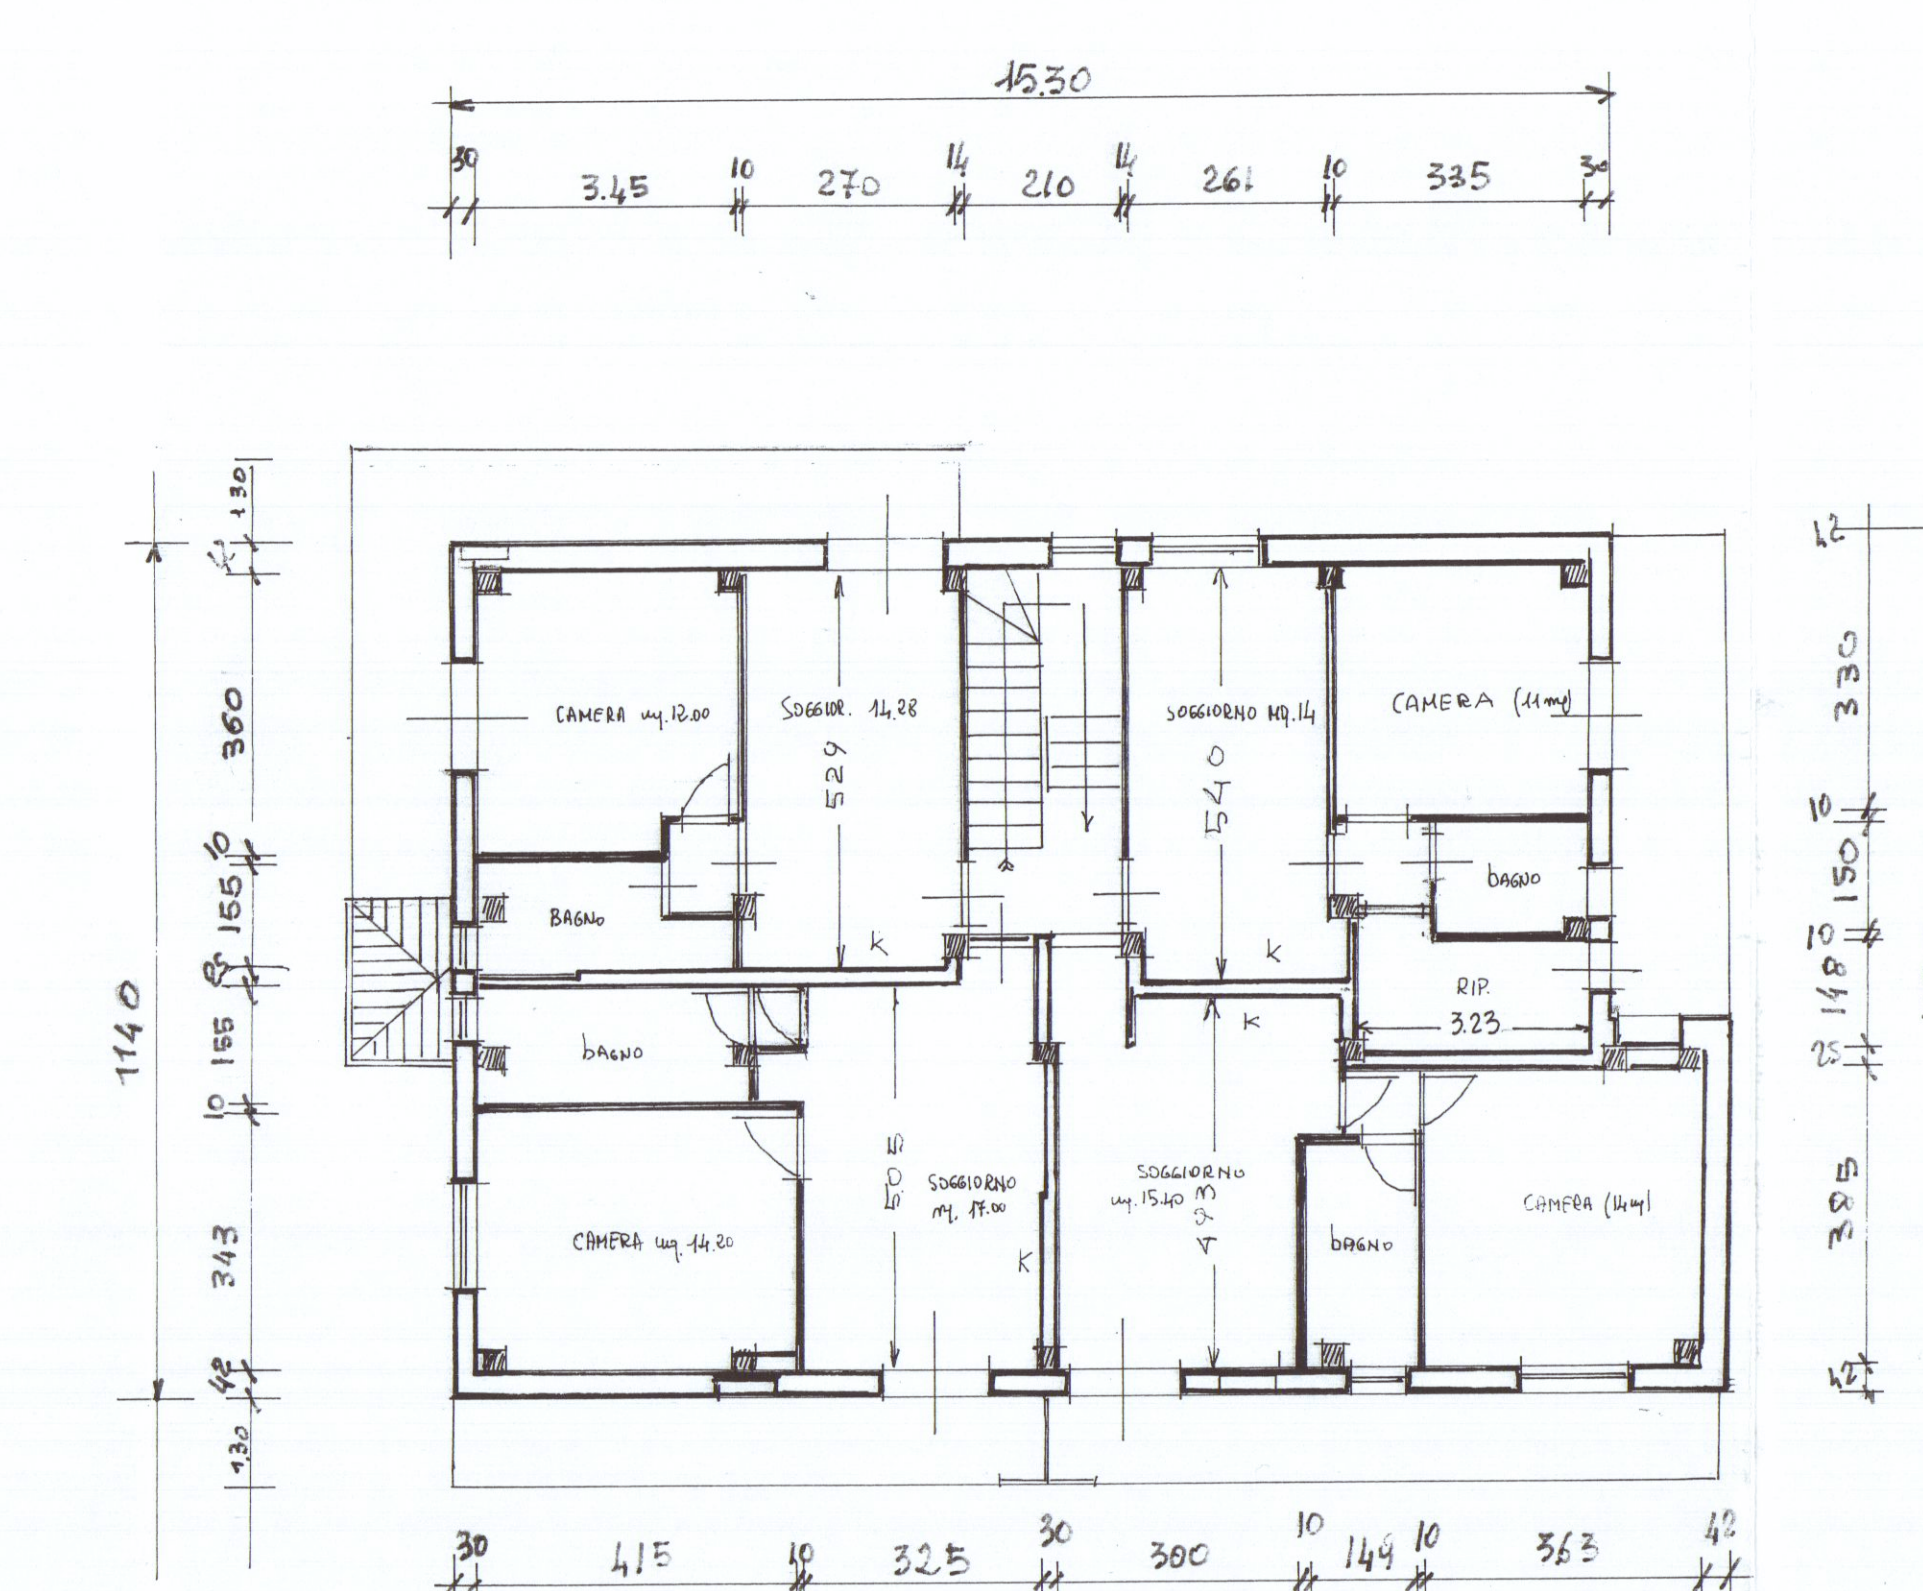


PRIMO PIANO

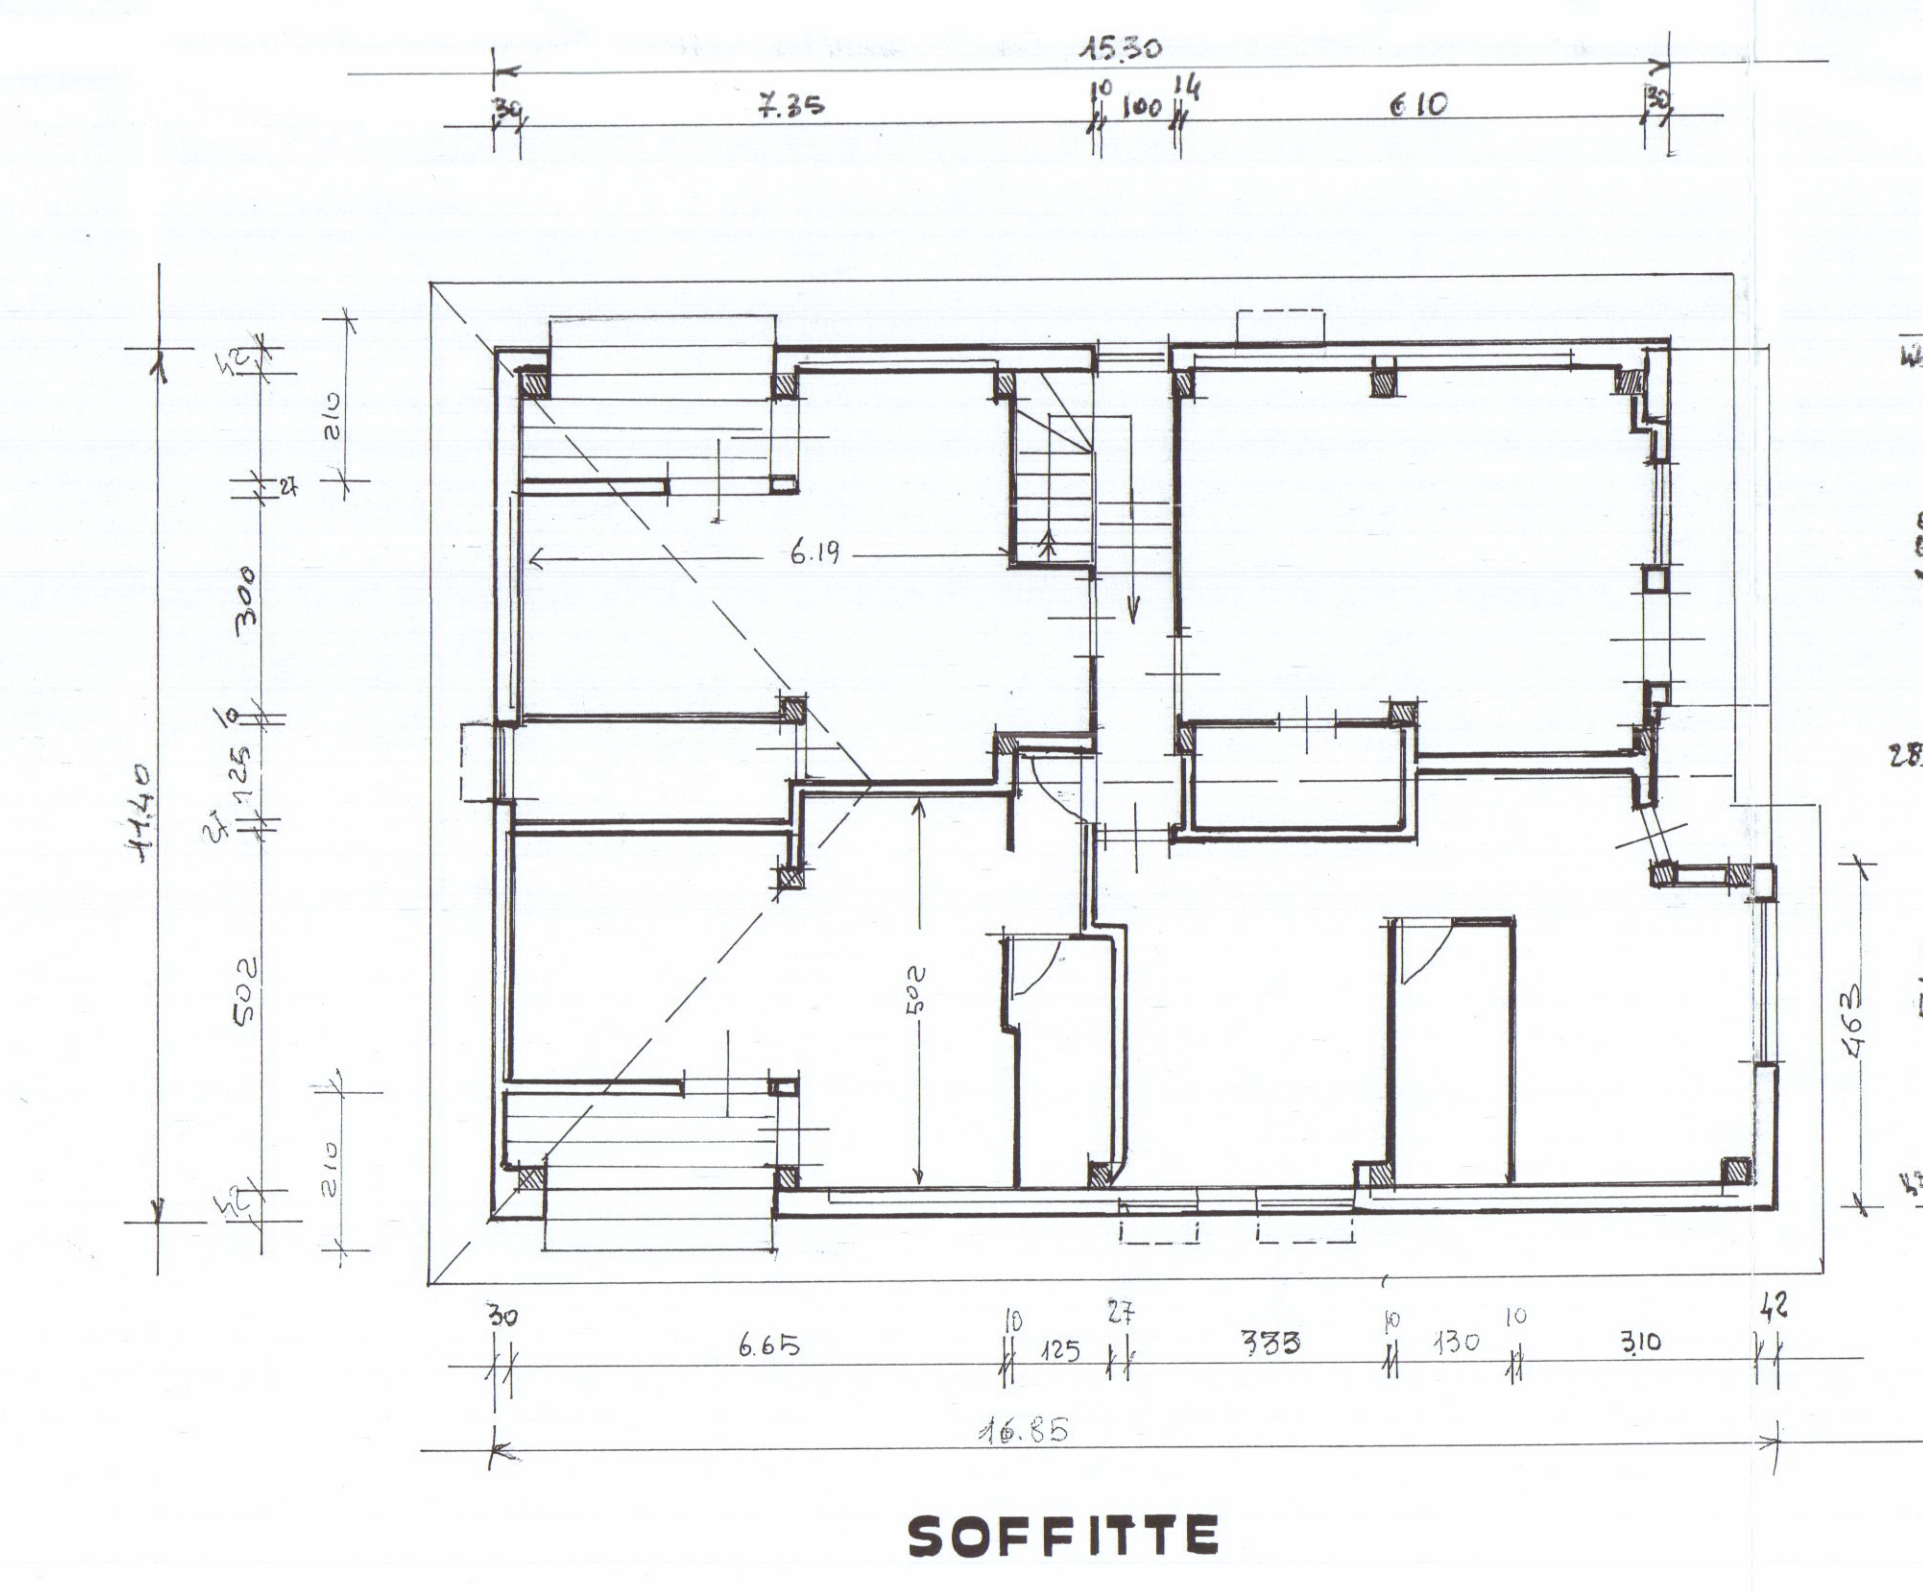


SOFFITTE

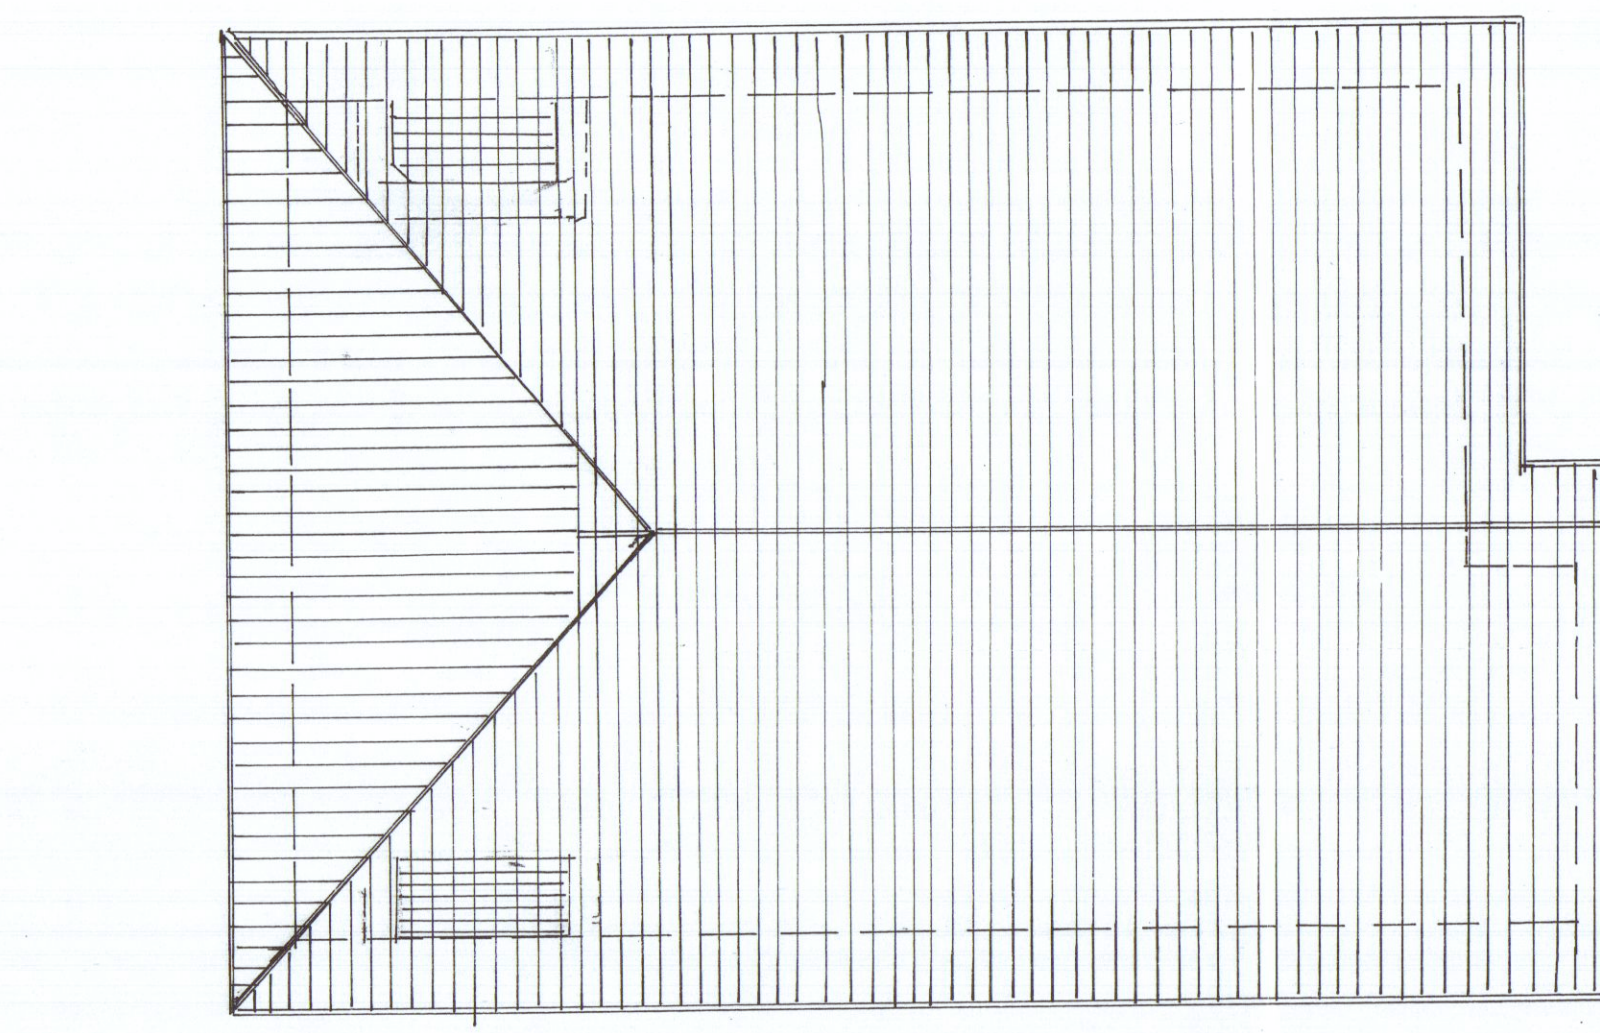


PIANTA DEL TETTO

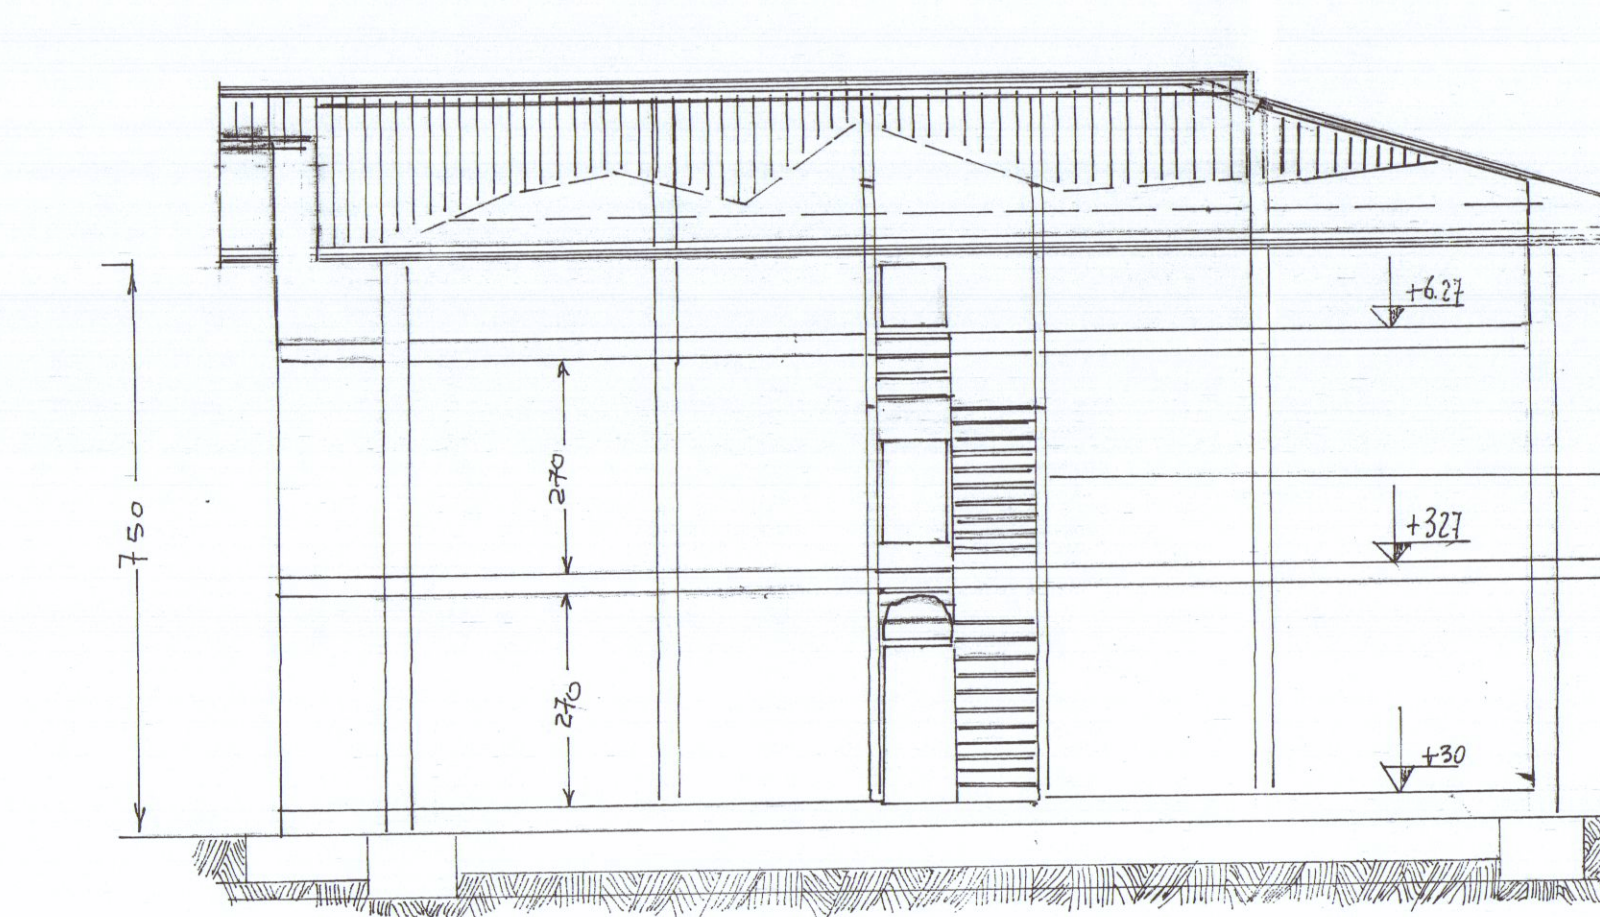


SEZIONE A:B

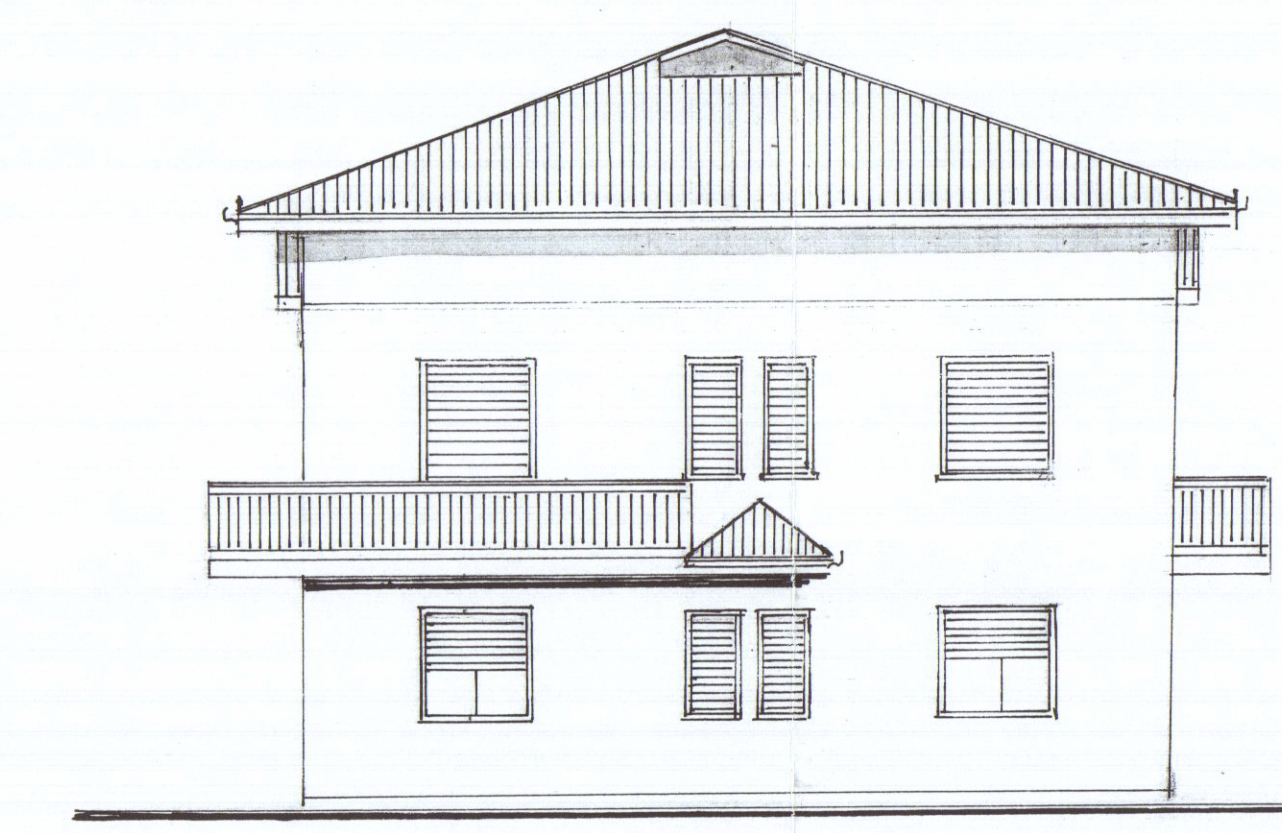

PROSPETTO LATO MARE

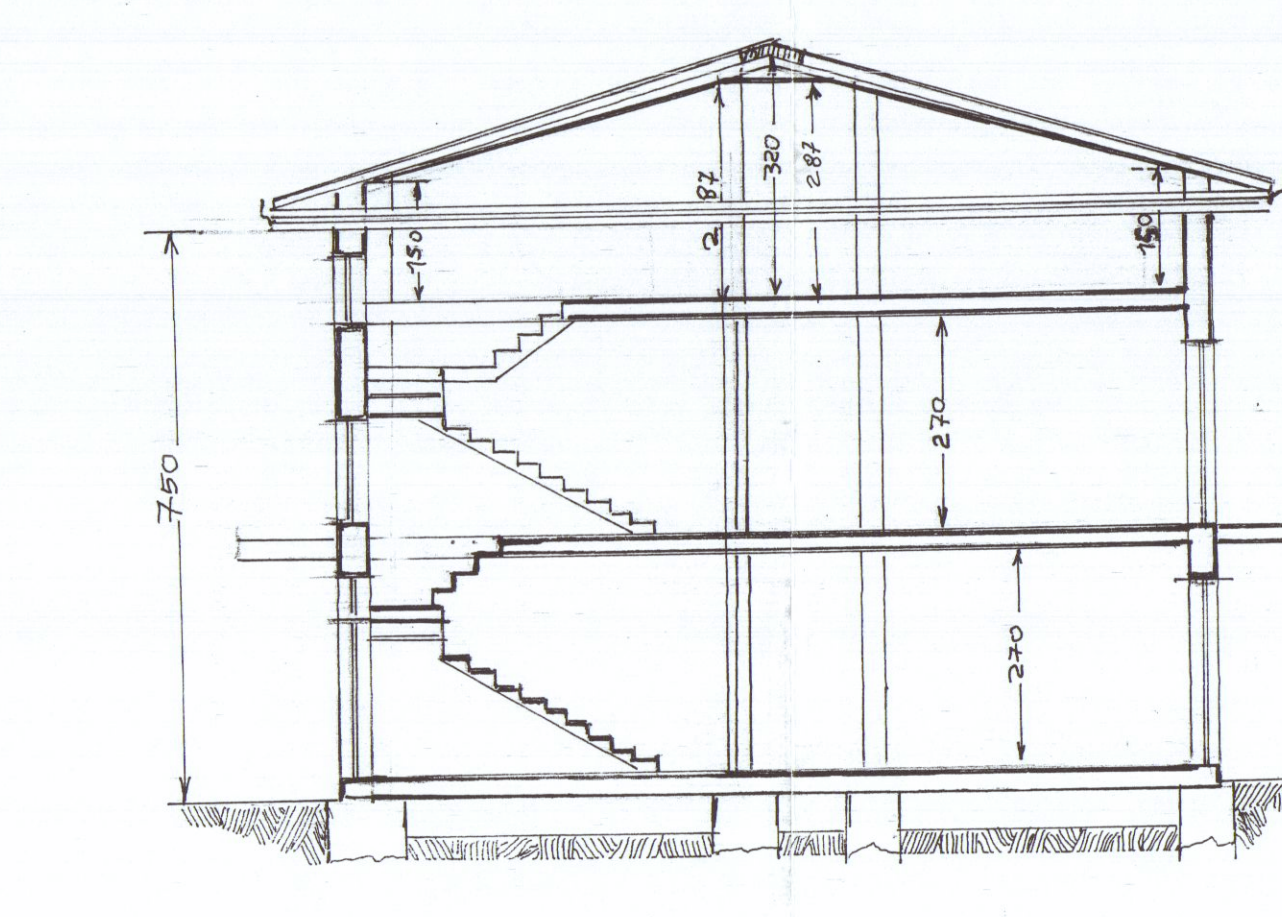


SEZIONE C:D

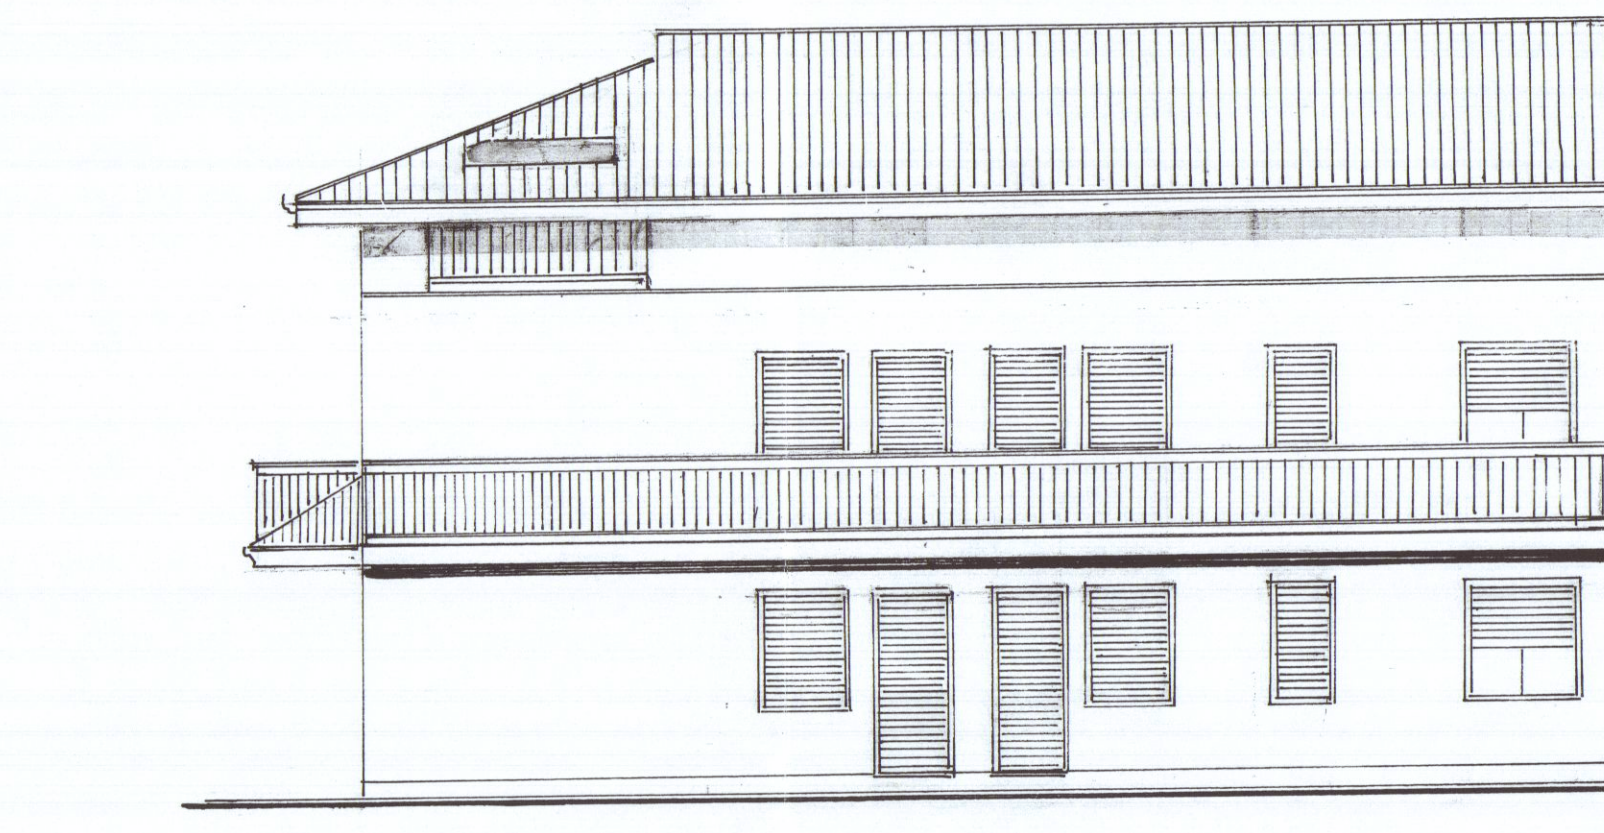

FIANCO DI LEVANTE



FIANCO DI PONENTE

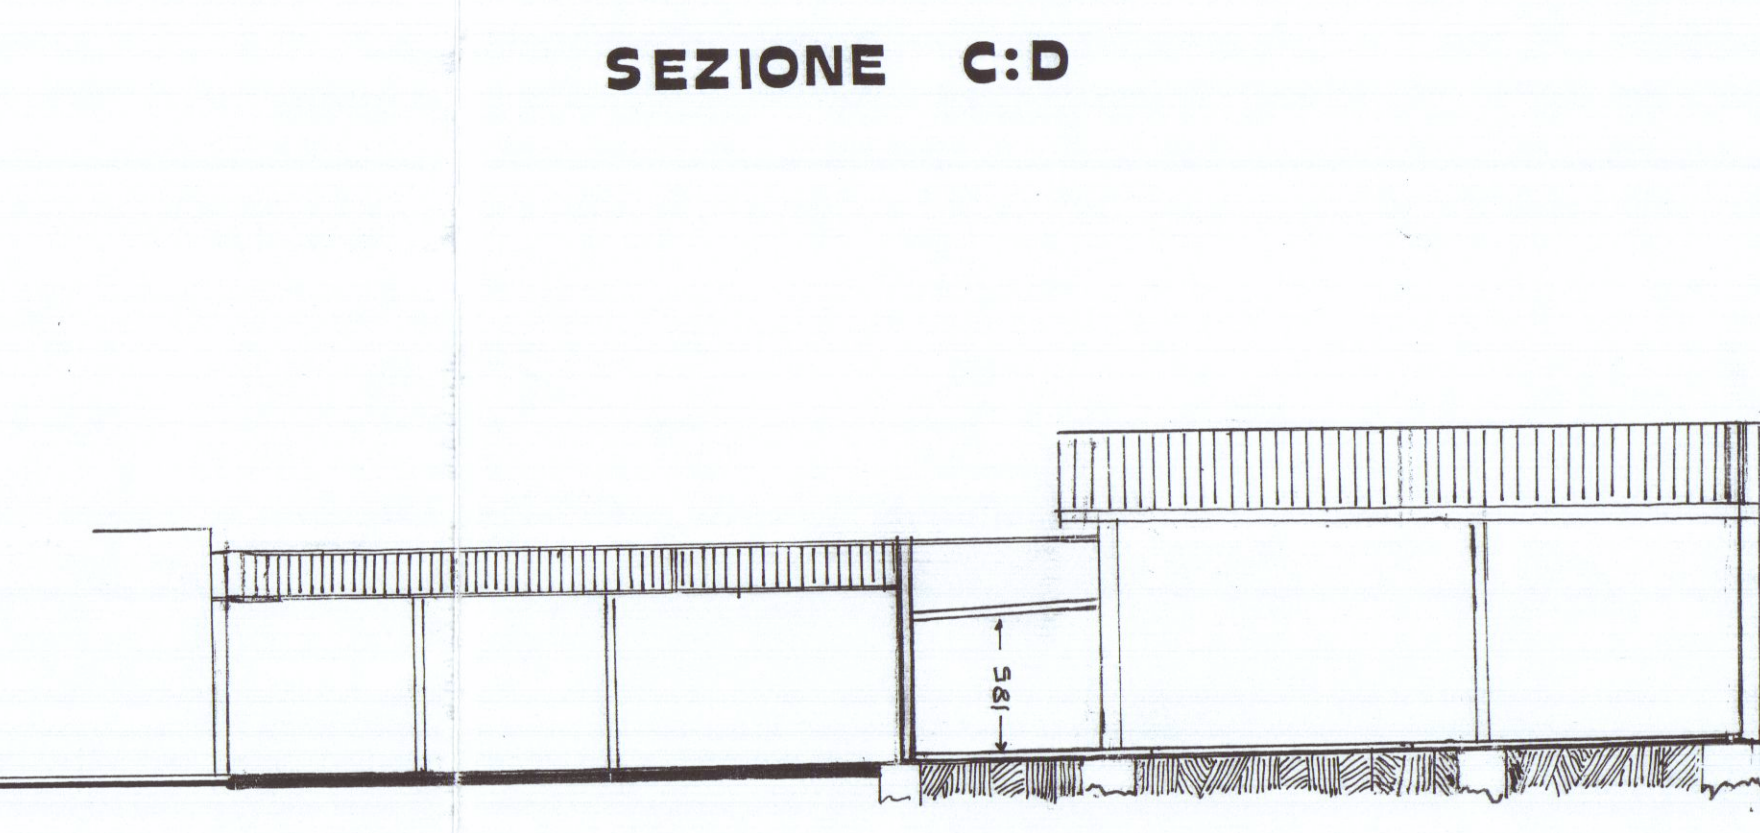

PROSPETTO RETRO-MONTE