


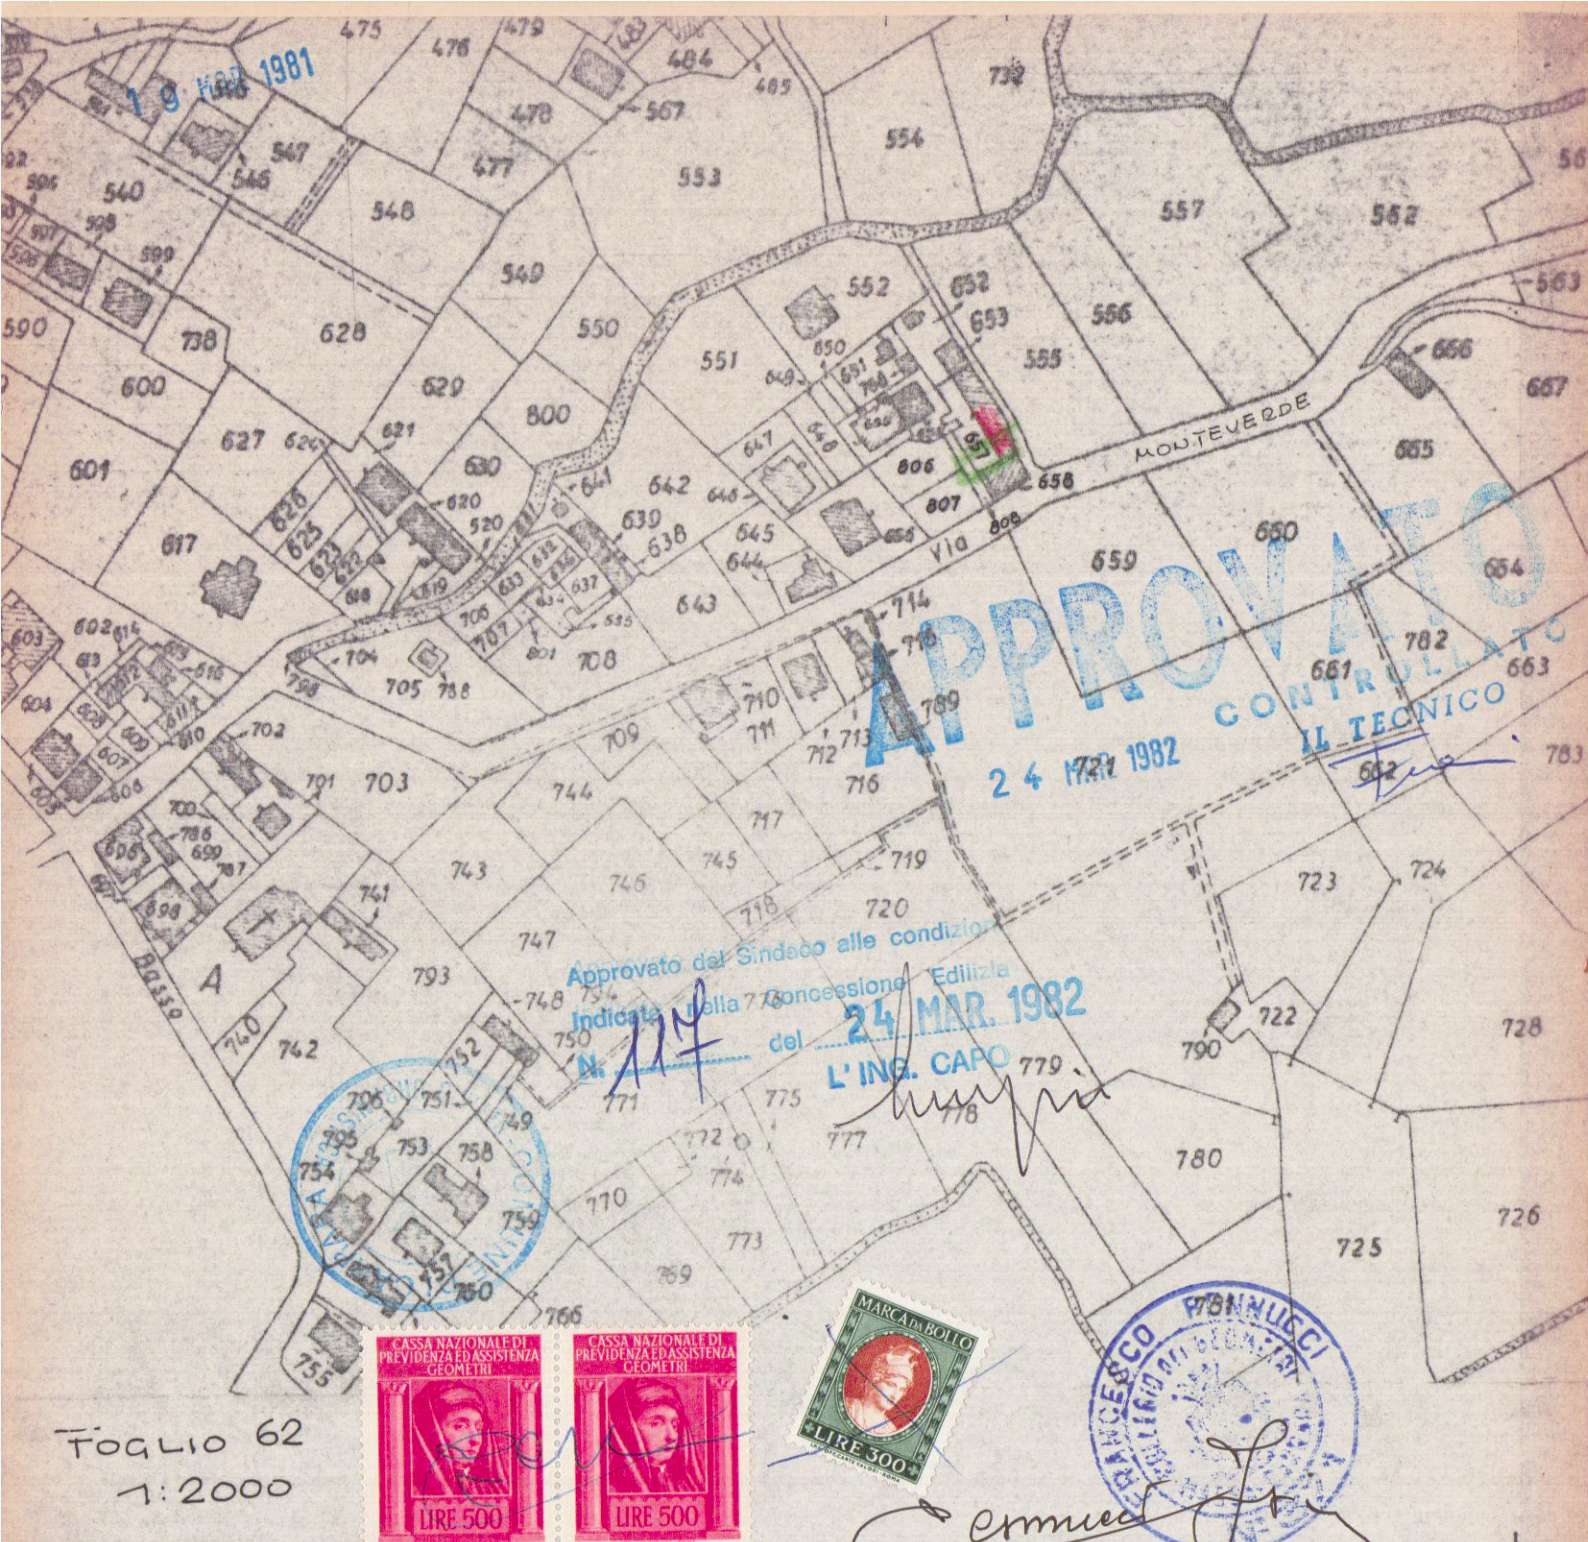


Foglio 62
1:2000

Progetto: DISTRIBUZIONE E
MODESTO AMPLIAMENTO PER
MIGLIORAMENTO IGIENICO-FUNZIONALE

per conto di:
ANDREANI MARIA ROSA

località: FOSSONE

data: 16 MAR 1981

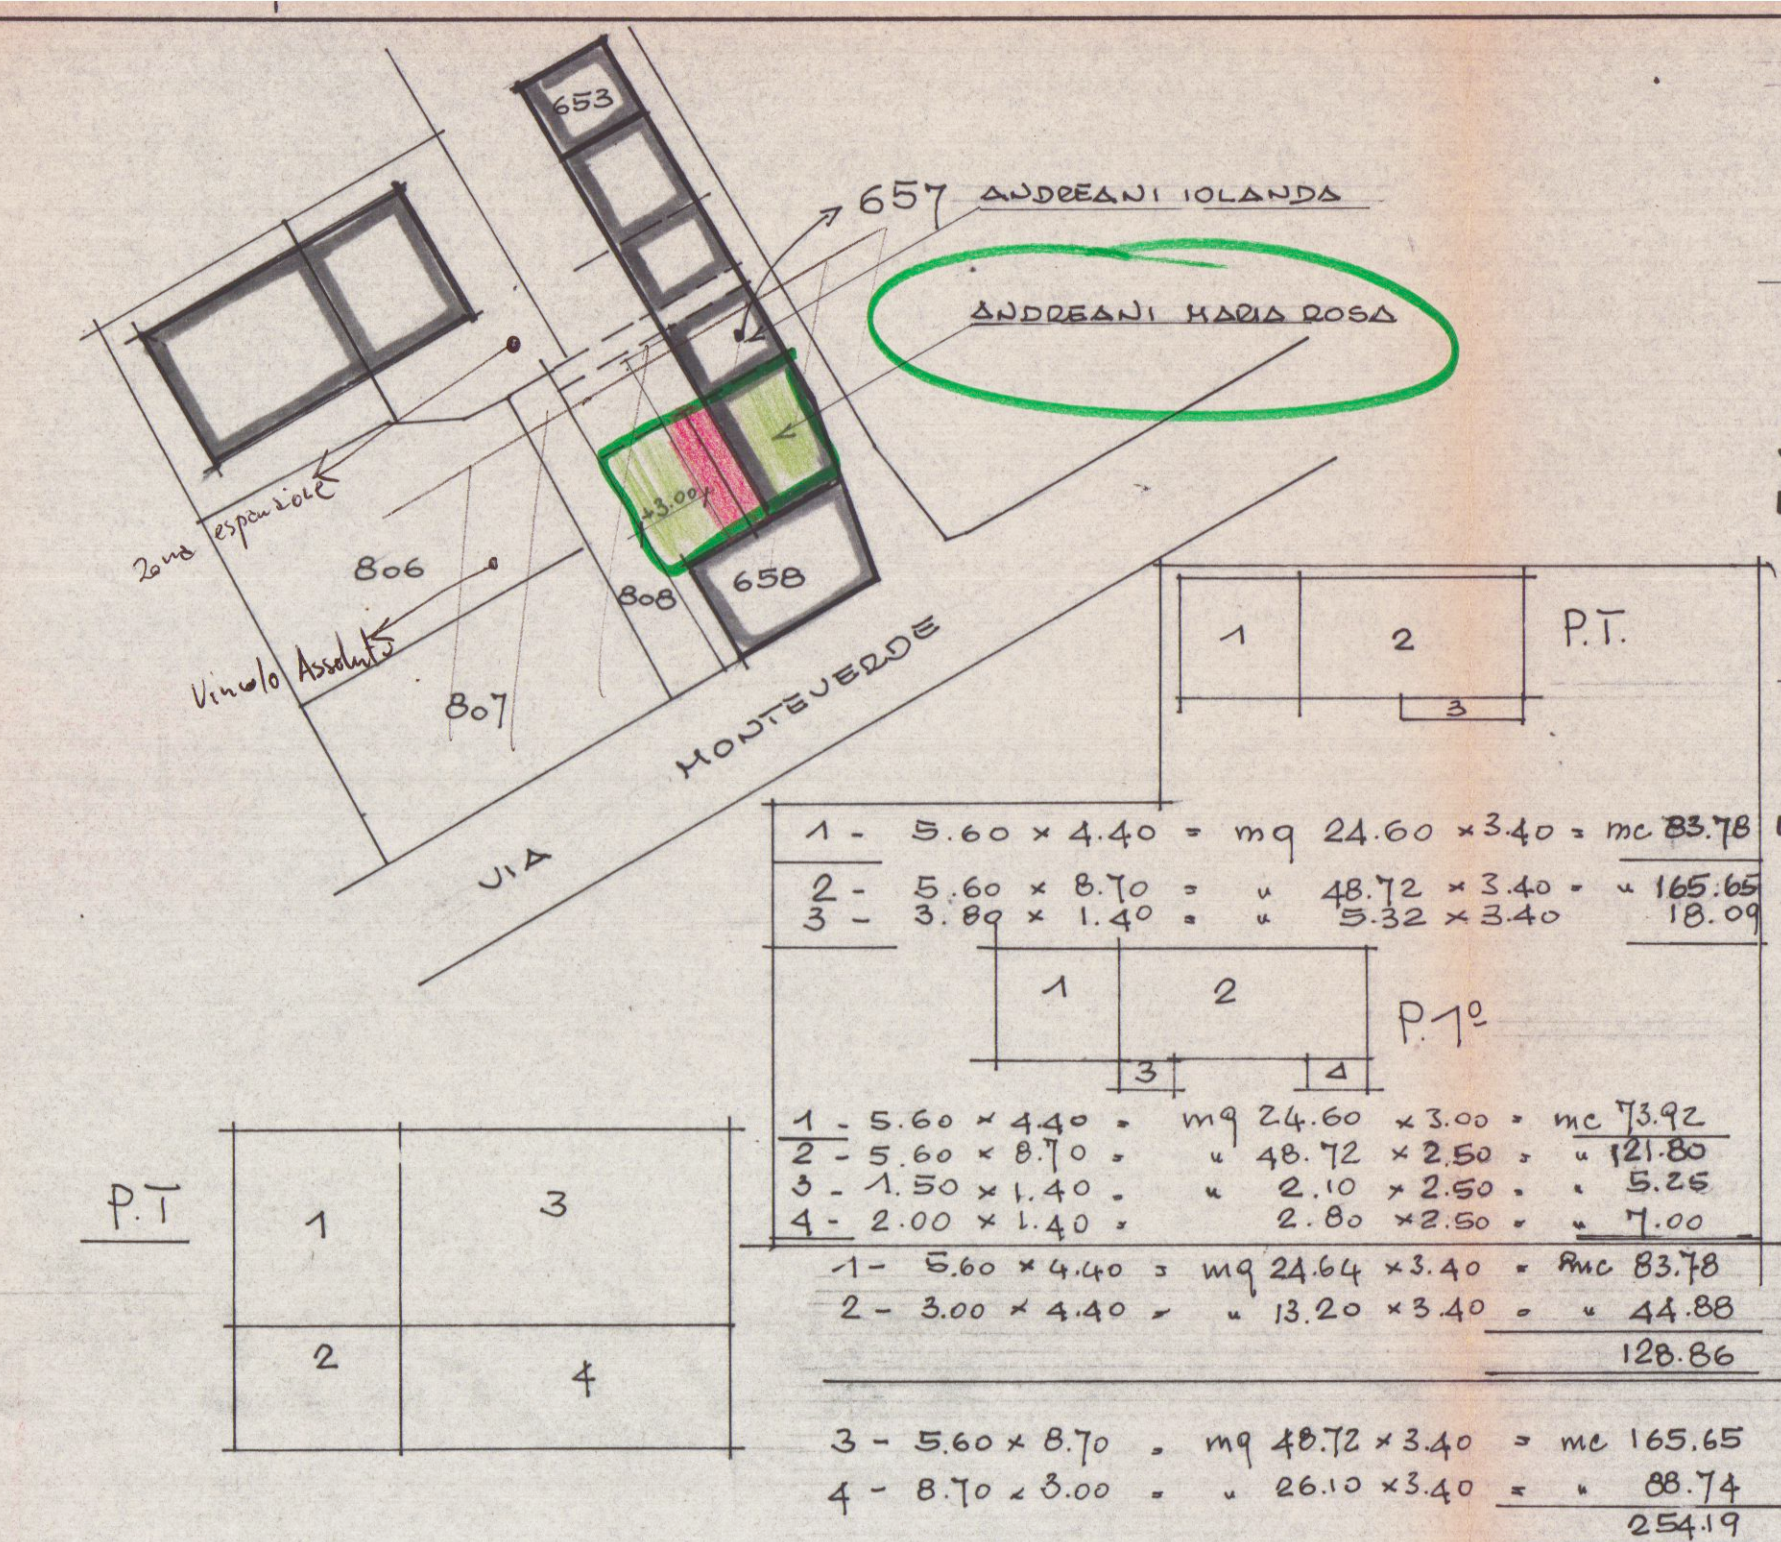

MODIFICATO

1	2	3
2	4	

P.1°

1 - 5.60 x 4.40 = mq 24.64 x 3.00 = mc 73.92
2 - 5.60 x 8.70 = mq 48.72 x 3.00 = mc 146.16
3 - 4.70 x 3.00 = mq 14.10 x 2.50 = mc 35.25
185.41

