



SCHEMI

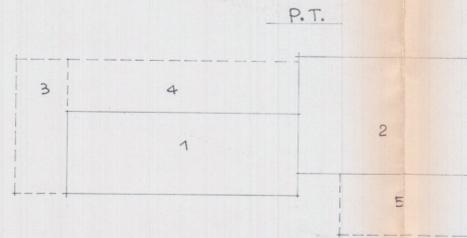

P. 1°

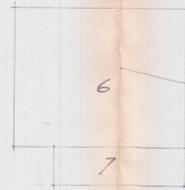


- 1 m 13.10 x 4.70 = Hq. 61.57 x 5.30 = Mc. 326.32
 - 2 " 8.90 x 6.60 = Hq. 65.34 x 3.20 = Mc. 209.08
 - PORTICO 3 " 3.00 x 7.50 = Hq. 22.50 x 4.00 : 3 = Mc. 30.00
 - " 4 " 3.00 x 9.30 = Hq. 27.90 x 4.00 : 3 = Mc. 37.20
 - " 5 " 7.50 x 3.50 = Hq. 26.25 x 3.20 : 3 = Mc. 28.00
 - 6 7.90 x 9.90 = Hq. 78.21 x 3.00 = Mc. 234.63
 - 7 7.50 x 2.20 = Hq. 16.50 x 3.00 = Mc. 49.50
- SUP. COPERTA TOTALE Hq. 156.28 - VOLUME Mc. 914.73




ZONA PAESISTICA "A"
 SUP. COP. MAX 1/12 DEL LOTTO
 DIST. CONFINI e STRADE ML. 10.00
 H. MAX. ML. 7.50
 N° PIANI SN° 2 INALTA

Foglio 71 scala 1:2000

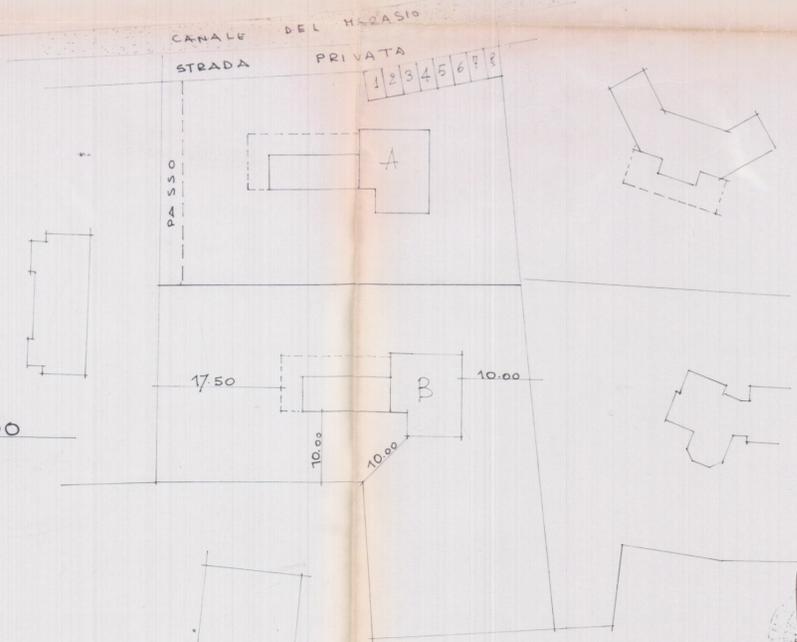

PLANIM. SCALA 1:500

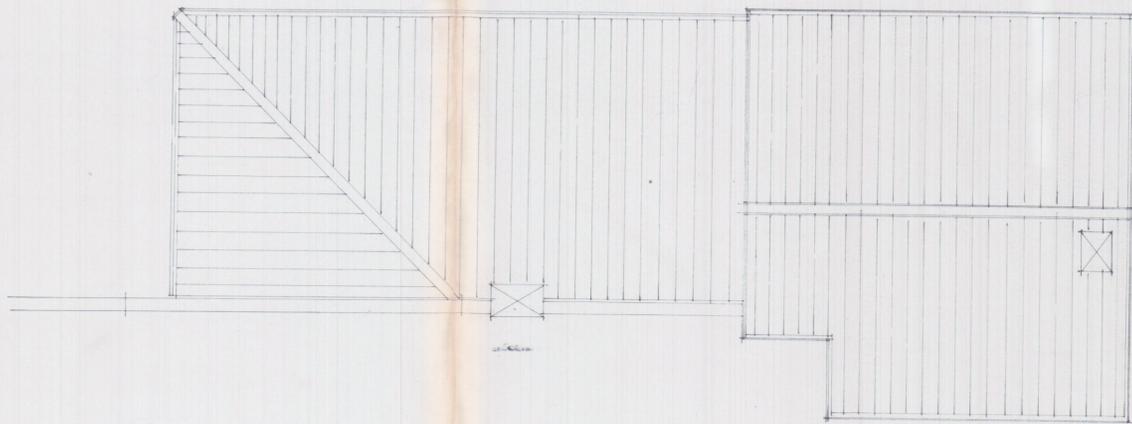

COPERTURA

COMIT. SIG. FONTANA PIER MARCO, GIOVANNI-MARIA ERHELLINA.

GEOM. GIUSEPPE GIANFRANCHI, GEOM. ROBERTO MARTELLI

SOSPESO VILINO UNIFAMILIARE

U.S.L. N. 8 - U.O. di Igiene Pubblica
 Al sensi dell'art. 220 del T.U. L. 30.09.1998 si esprime PARERE FAVOREVOLE

22 FEB 1999

TAV. 1 PLANIM. SCHEMI
 SCALA 1:2000-1:500

Loc. GILDONA "MARASIO"
 Foglio 71 - MAPP.

ET 4 APR 1999