


SIG. RA ANNA PORTUNATO IN VALLI



Scala 1:50

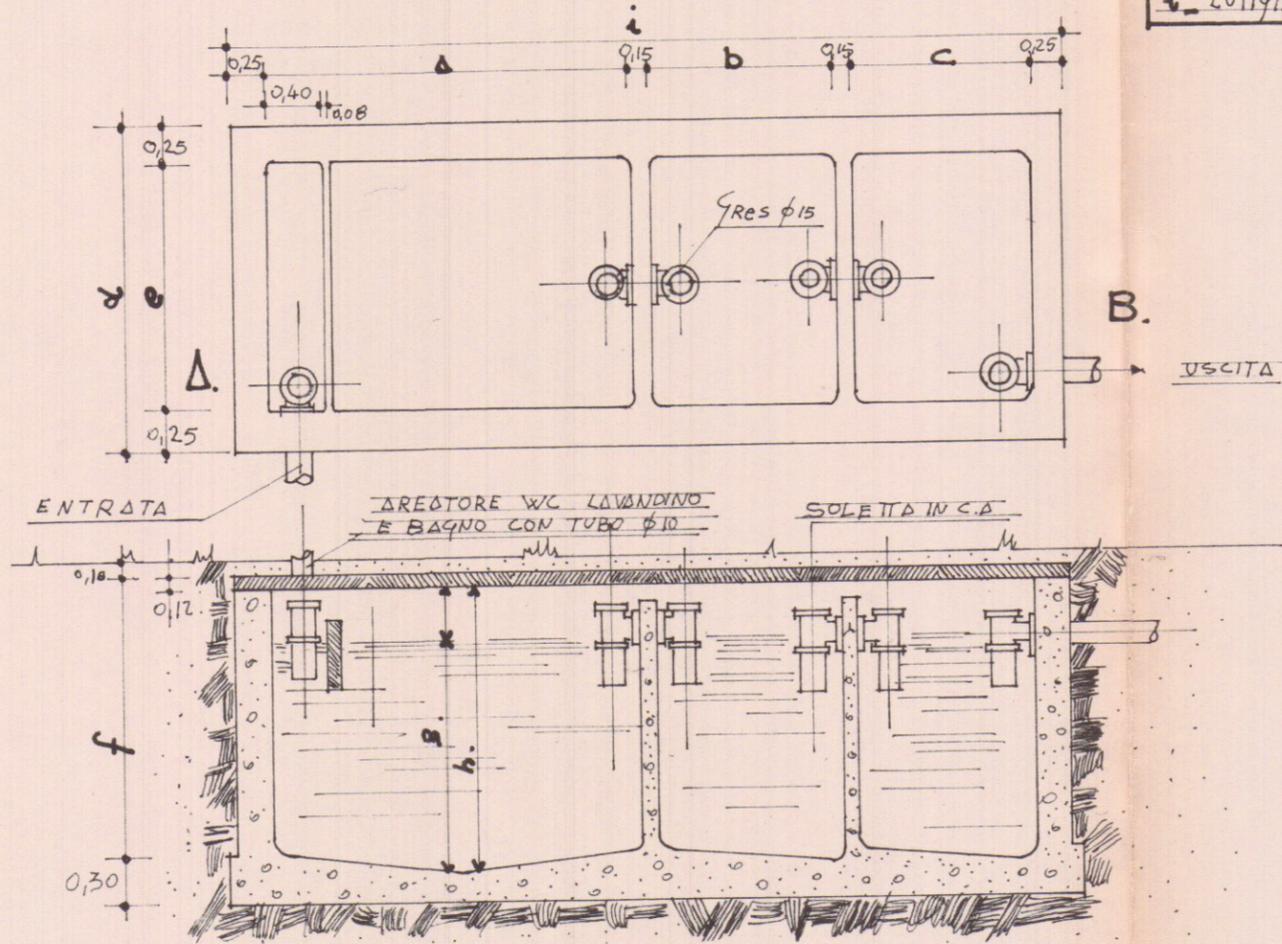

SEZIONE Δ.B.

Fossa settica a 3 Camere

Dimensioni della fossa settica	NUMERO DI PERSONE SERVITE						
	1-5	10-14	15-20	21-25	26-30	31-35	36-40
a. Lunghezza 1 ^a Camera	1.85	2.15	2.50	2.75	2.90	3.05	3.20
b. " " 2 ^a " "	0.70	0.85	1.00	1.15	1.20	1.30	1.40
c. " " 3 ^a " "	0.70	0.85	1.00	1.15	1.20	1.30	1.40
b. Larghezza complessiva fossa	1.20	1.55	1.60	1.75	1.80	1.85	1.85
e. " " utile camera	0.75	1.10	1.25	1.40	1.45	1.50	1.60
f. Altezza esterna fossa	1.60	1.60	1.60	1.75	1.80	1.85	1.85
g. " " liquido	1.20	1.20	1.20	1.30	1.35	1.40	1.45
h. " " utile fossa	1.50	1.50	1.50	1.60	1.65	1.70	1.75
i. Lunghezza totale fossa	4.05	4.65	5.30	5.85	6.10	6.45	6.80

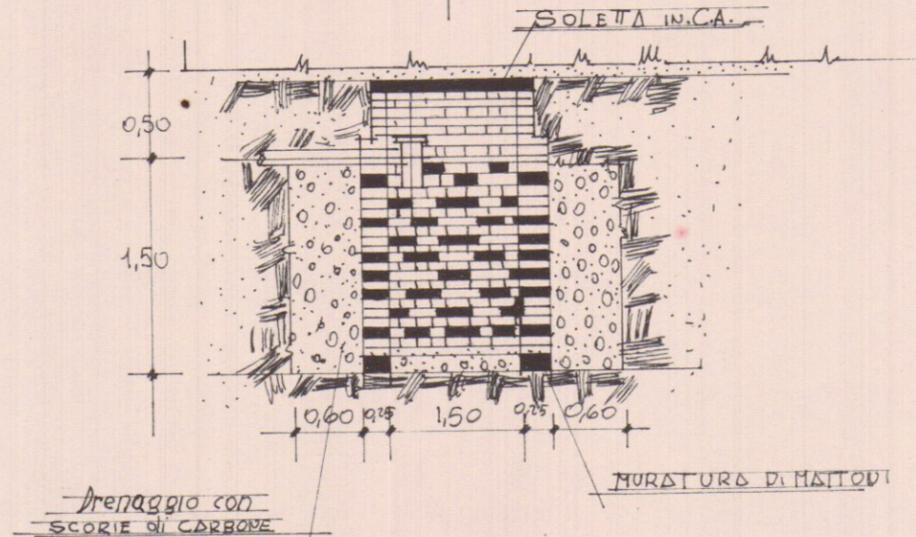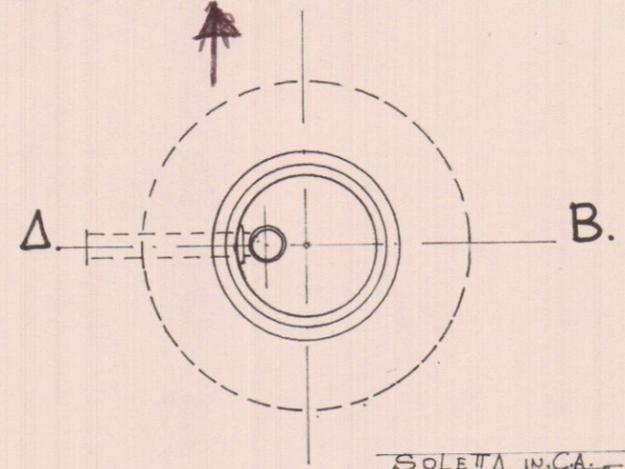

SEZIONE Δ.B.

Pozzetto a perdita