


PROGETTO: PALAGI ALESSANDRO - LILLI MATILDE



APPROVATO

26 AGO. 1976

CONTROLLATO

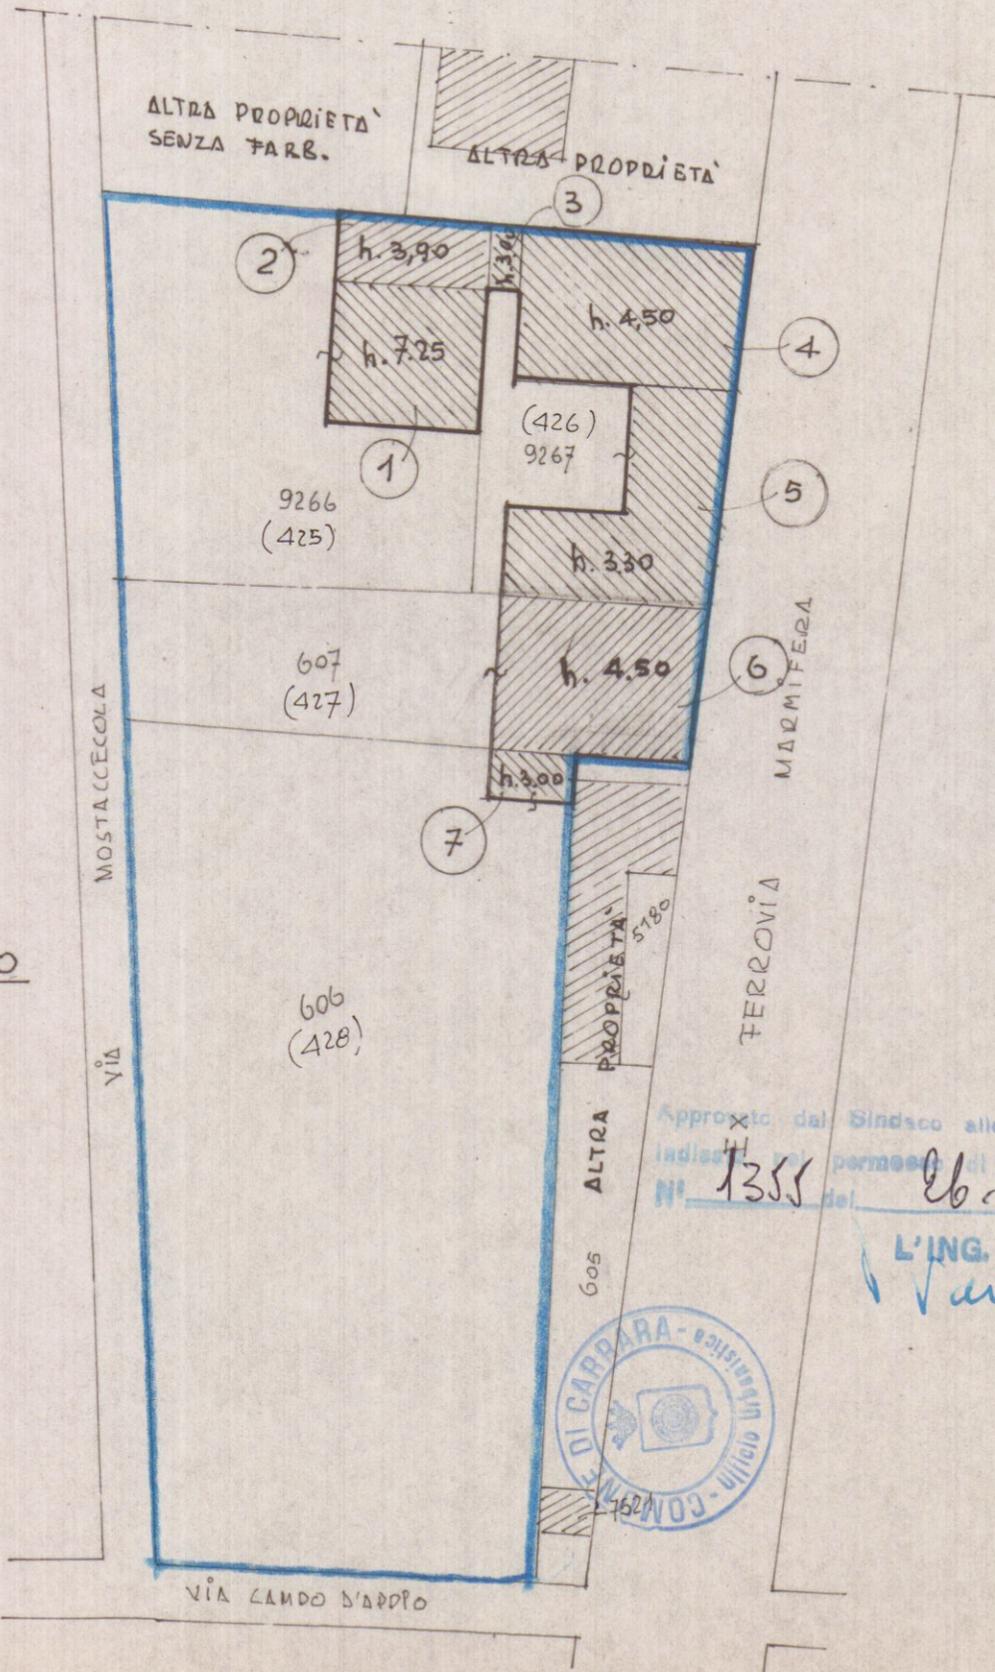

VOLUME ESISTENTE

ABITAZIONE	8	1 - $10,50 \times 9,00 \times h. 6,95 =$	mc.	656,77	} mc. 926,10
		2 - $(10,50 \times 4,50 \times h. 3,90) + (10,50 \times 3,00 \times h. 2,70) =$	mc.	269,33	
		3 - $2,00 \times 4,50 \times h. 3,00 =$	mc.	27,00	
		4 - $15,00 \times 10,00 \times h. 4,50 =$	mc.	675,00	
LAPANNONI	8	5 - $(8,00 \times 7,50 + 14,00 \times 6,00) \times h. 3,30 =$	mc.	475,00	
		6 - $14,00 \times 10,00 \times h. 4,50 =$	mc.	630,00	
		7 - $6,00 \times 3,00 \times h. 3,00 =$	mc.	54,00	
				<u>mc. 2.787,10</u>	

VOLUME IN PROGETTO

MODIFICA TETTO	1	$10,50 \times 3,00 \times h. \frac{2,10 + 2,70}{2} =$	mc.	69,30
		$10,50 \times 2,50 \times h. \frac{2,70 + 1,90}{2} =$	mc.	60,37
				<u>mc. 129,67</u>

VOLUME : $2787 + 129 =$ mc. 2.913 = $\div 1,00$ mc./mq.
 TERRENO : - mq. 2900

Approvato dal Sindaco alle condizioni indicate nel permesso di costruire N° 1355 del 26.8.76

L'ING. CAPO

Janini

