
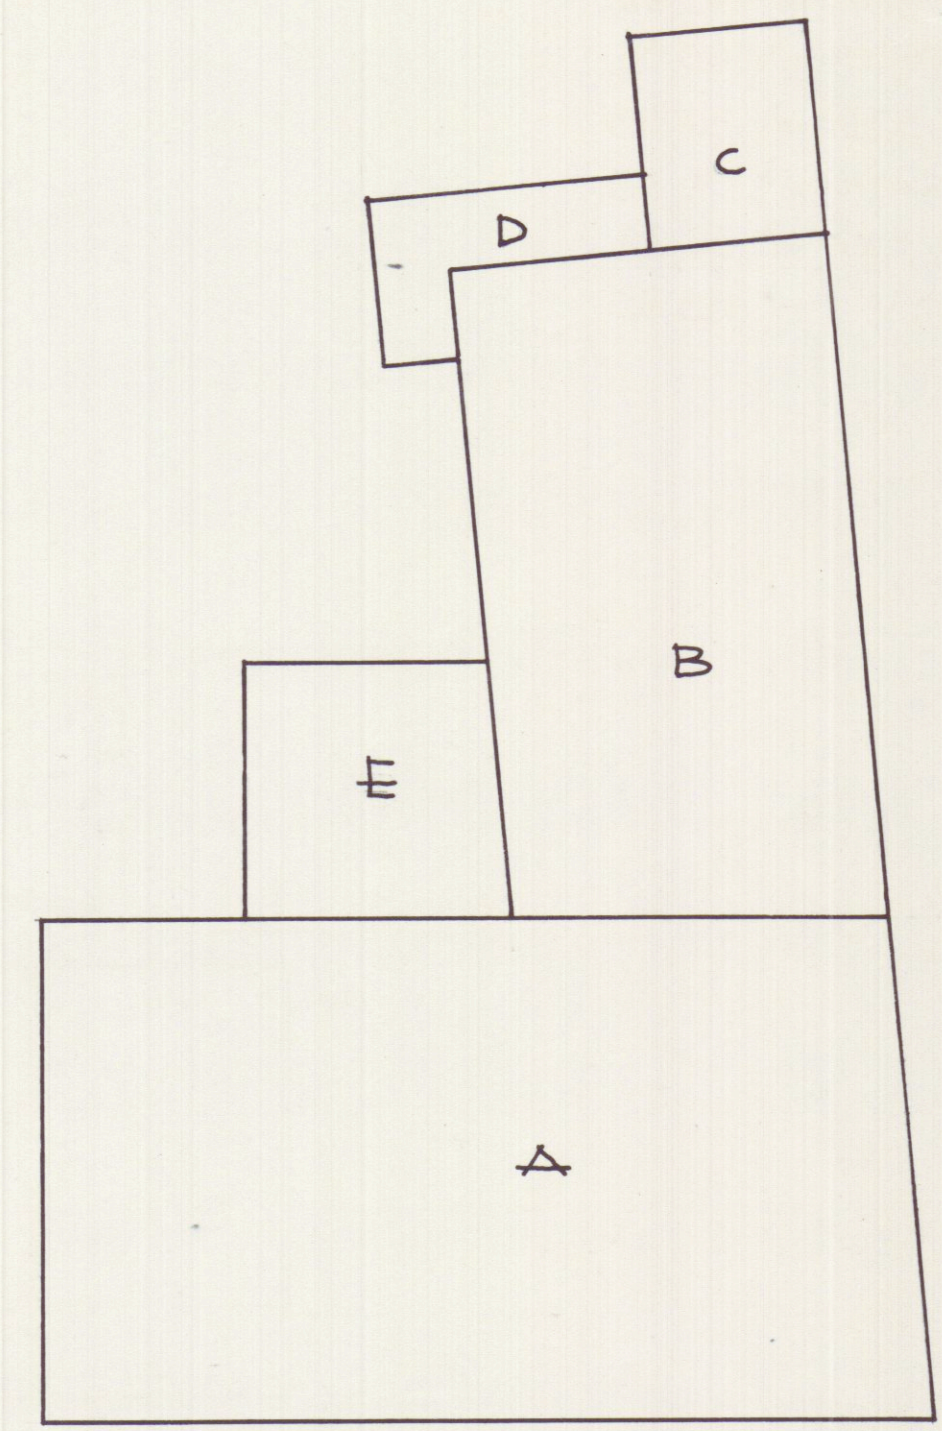


17 SET 1990
architetto **carlo gemignani**
carrara via don minzoni n.21 tel. 72/86


committente SALUTINI ALESSANDRO opera VARIANTE FABBRICATO CIV. 4817
SALUTINI FRANCESCO
oggetto PLANI TAB. VOL. PIANTE. scala 1:2000 1:100

STATO ATTUALE RETTIFICATO
PLANIMETRIA SCALA 1:2000 F.69 MAP. 326-52-62

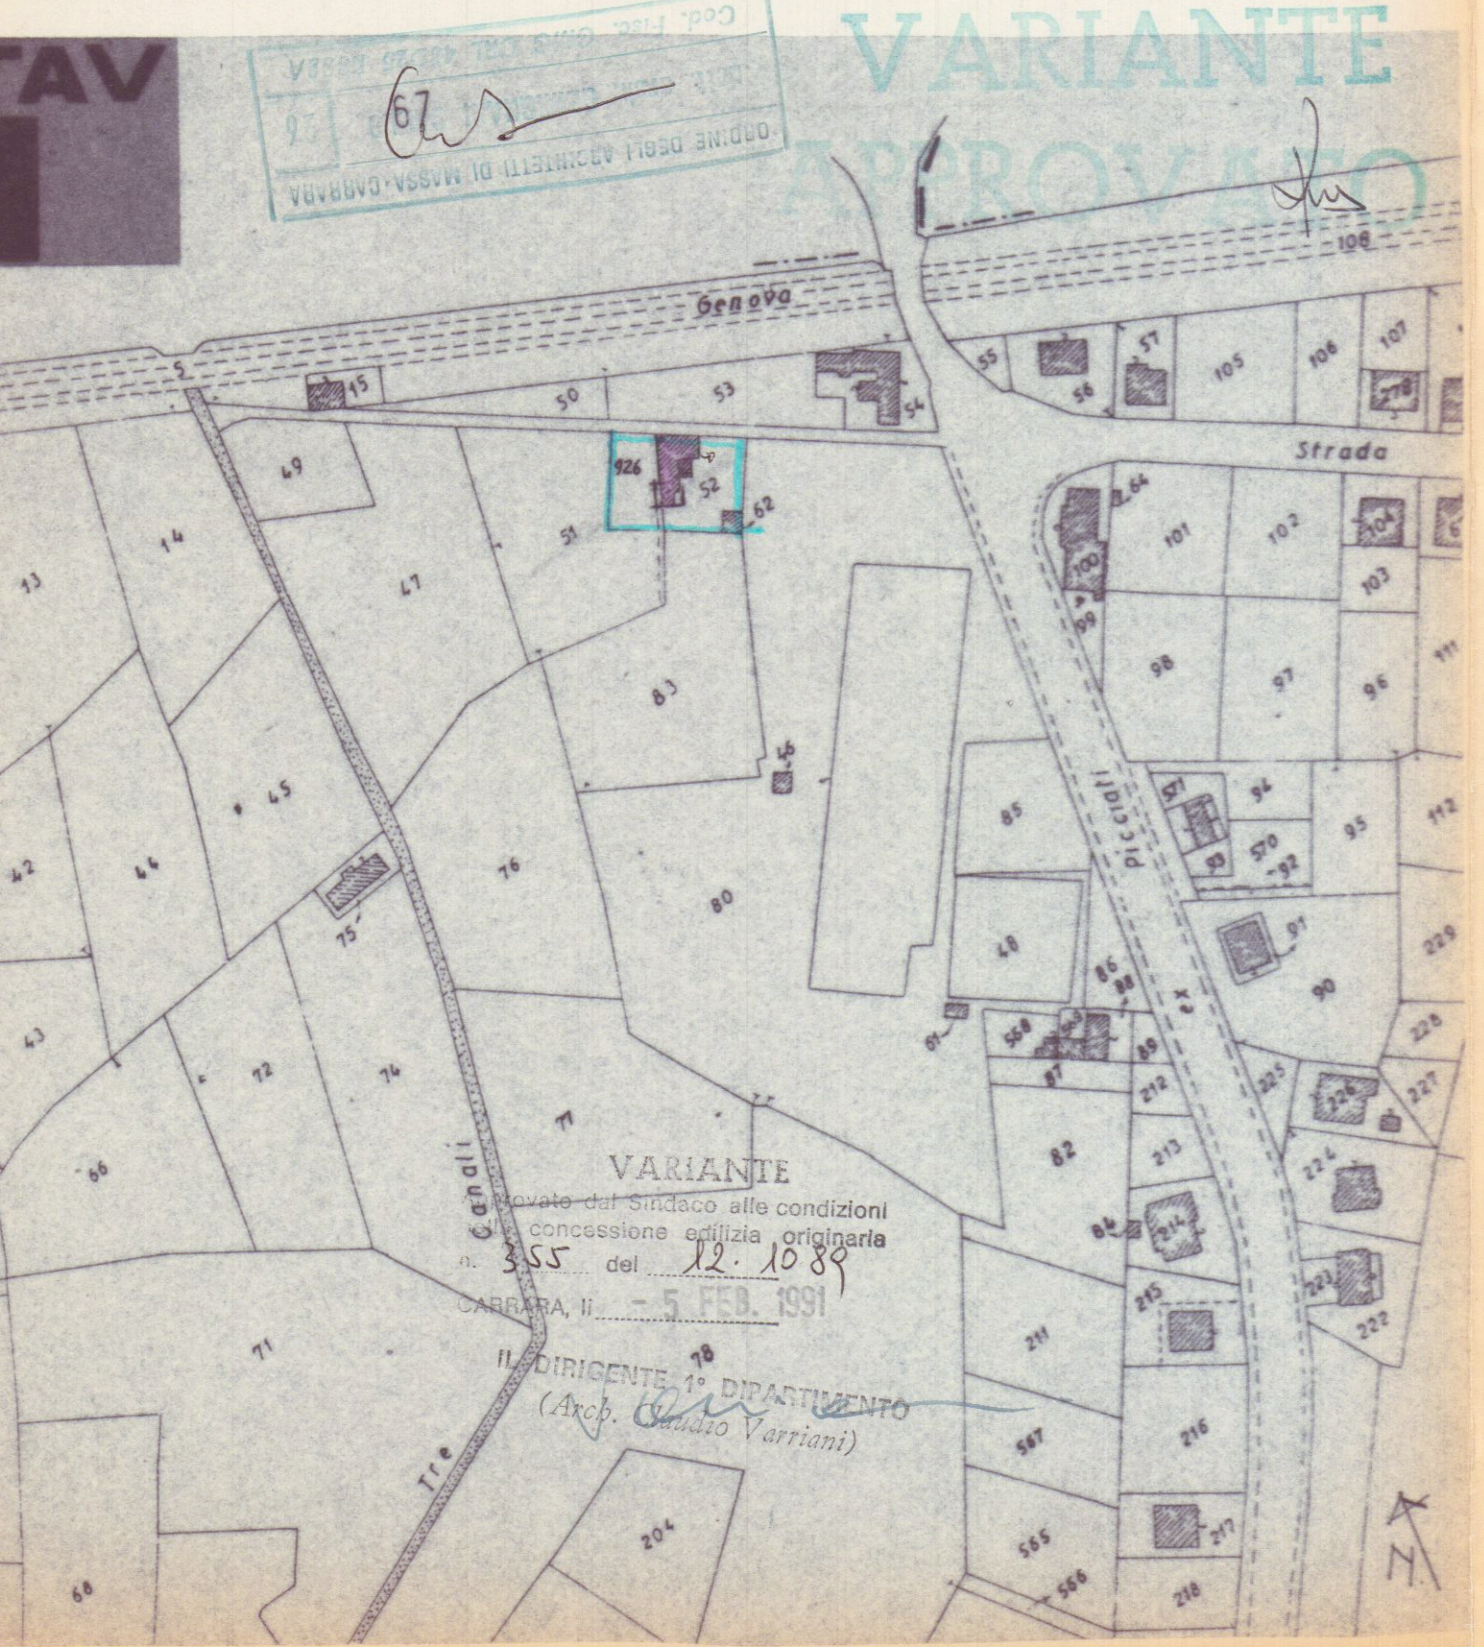


TAB. VOLUMI

A	$1185 + 1104 \times 6,65 = m^2$	$76,10 \times h. 6,20 = m^3$	471,82
B	$8,85 + 8,45 \times 4,85 = m^2$	$41,95 \times h. 6,20 = m^3$	260,09
C	$2,80 \times 2,30 = m^2$	$6,44 \times h. 5,75 = m^3$	37,03
D	$3,30 + 2,20 = 5,50 \times 1,00 = m^2$	$5,50 \times h. mod. 1,70 = m^3$	9,35
E	$3,00 + 3,40 \times 3,40 = m^2$	$10,88 \times h. 3,25 = m^3$	35,36
Tot. V.			$m^3 813,65$

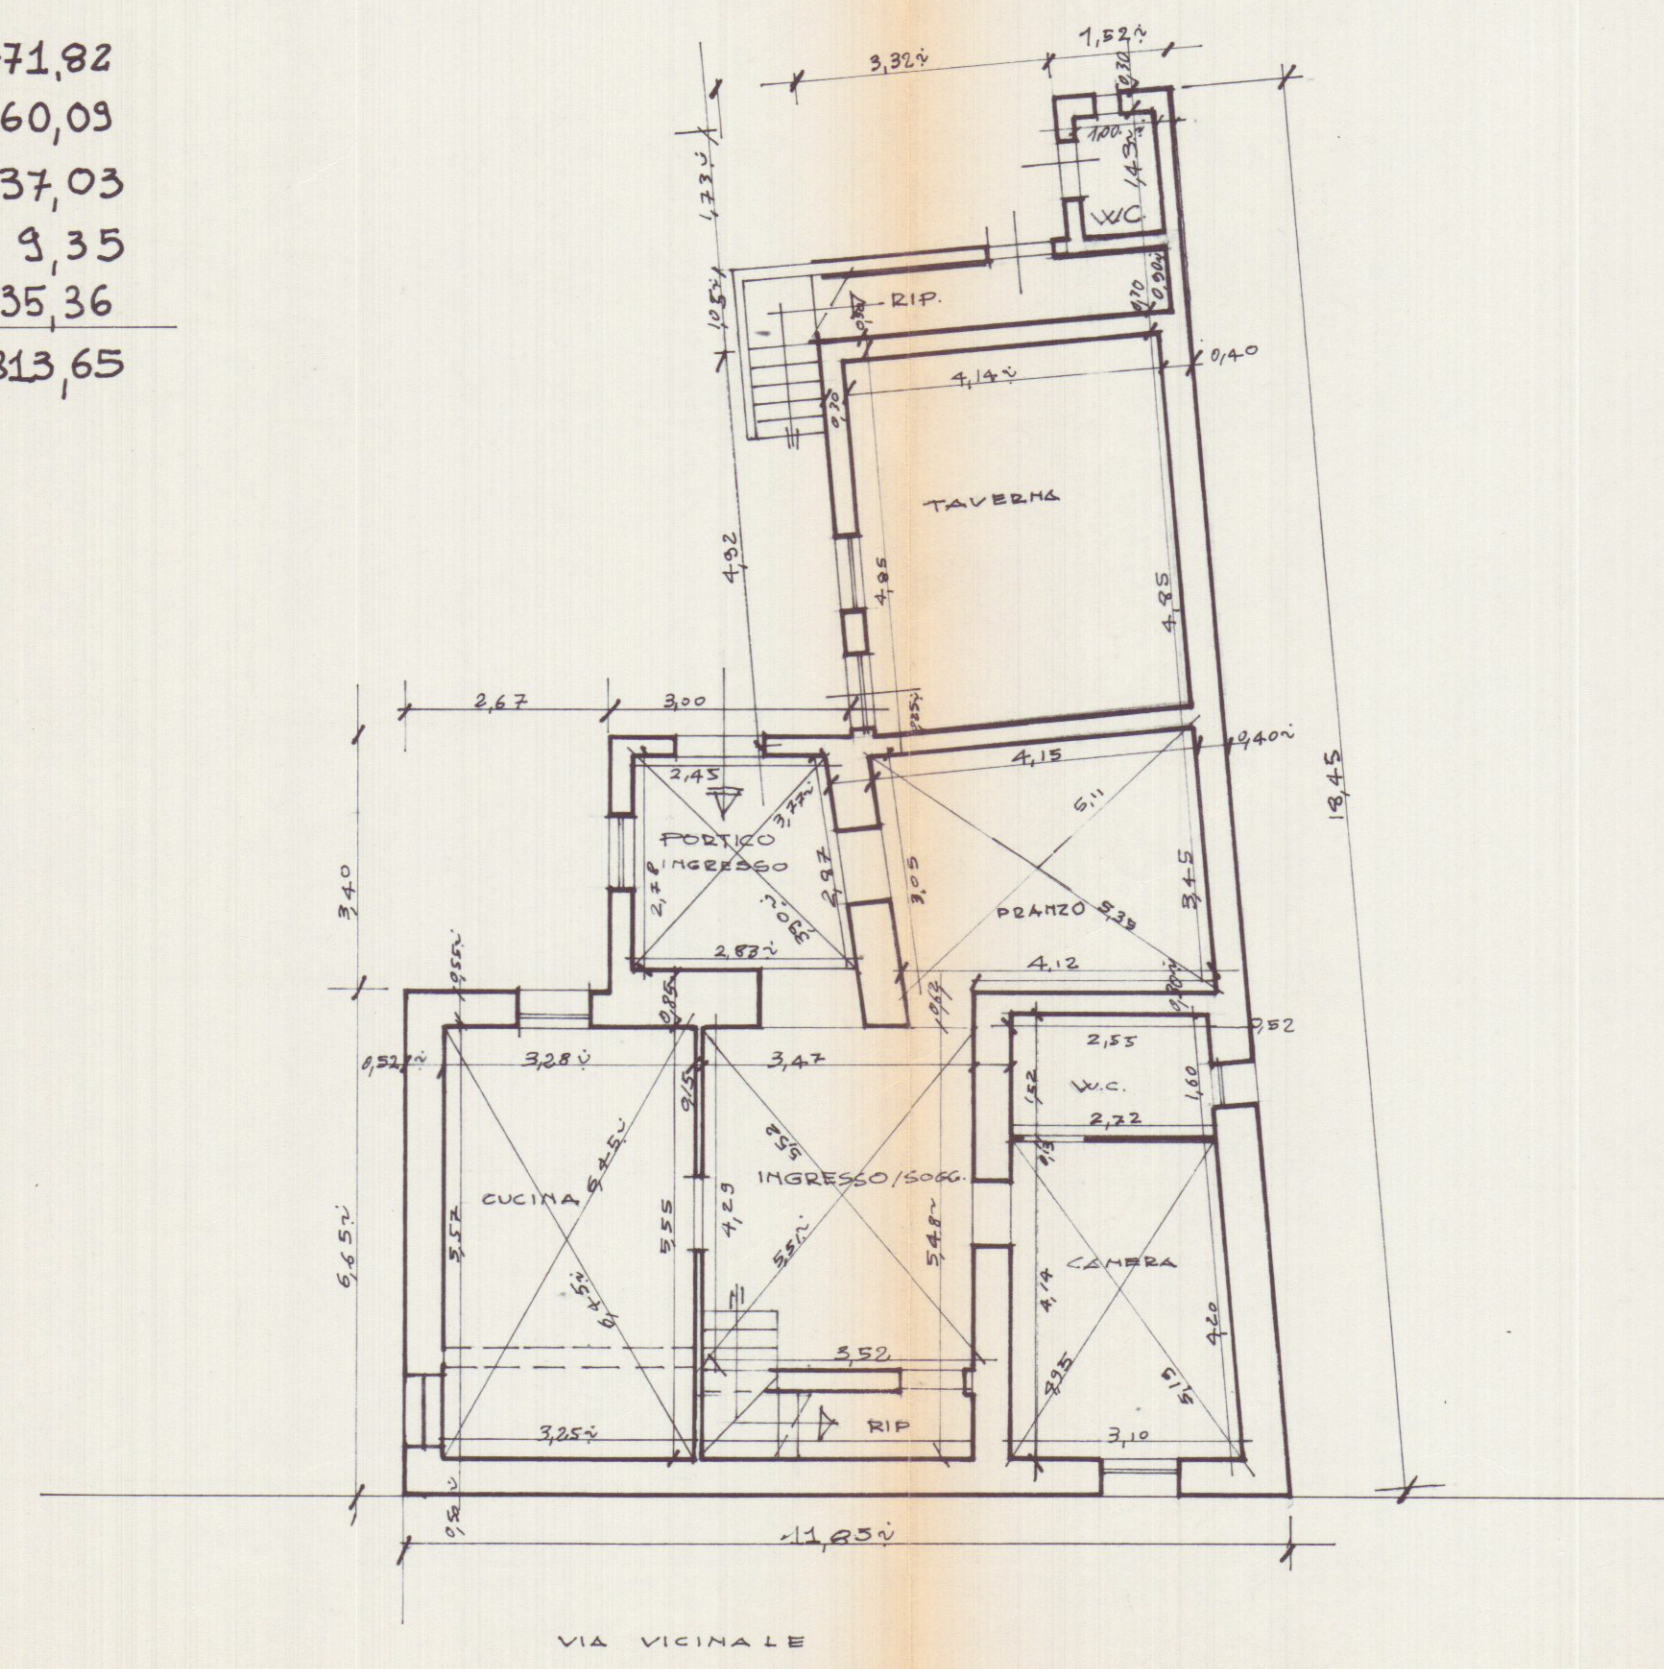

PIANTA P. TERRA

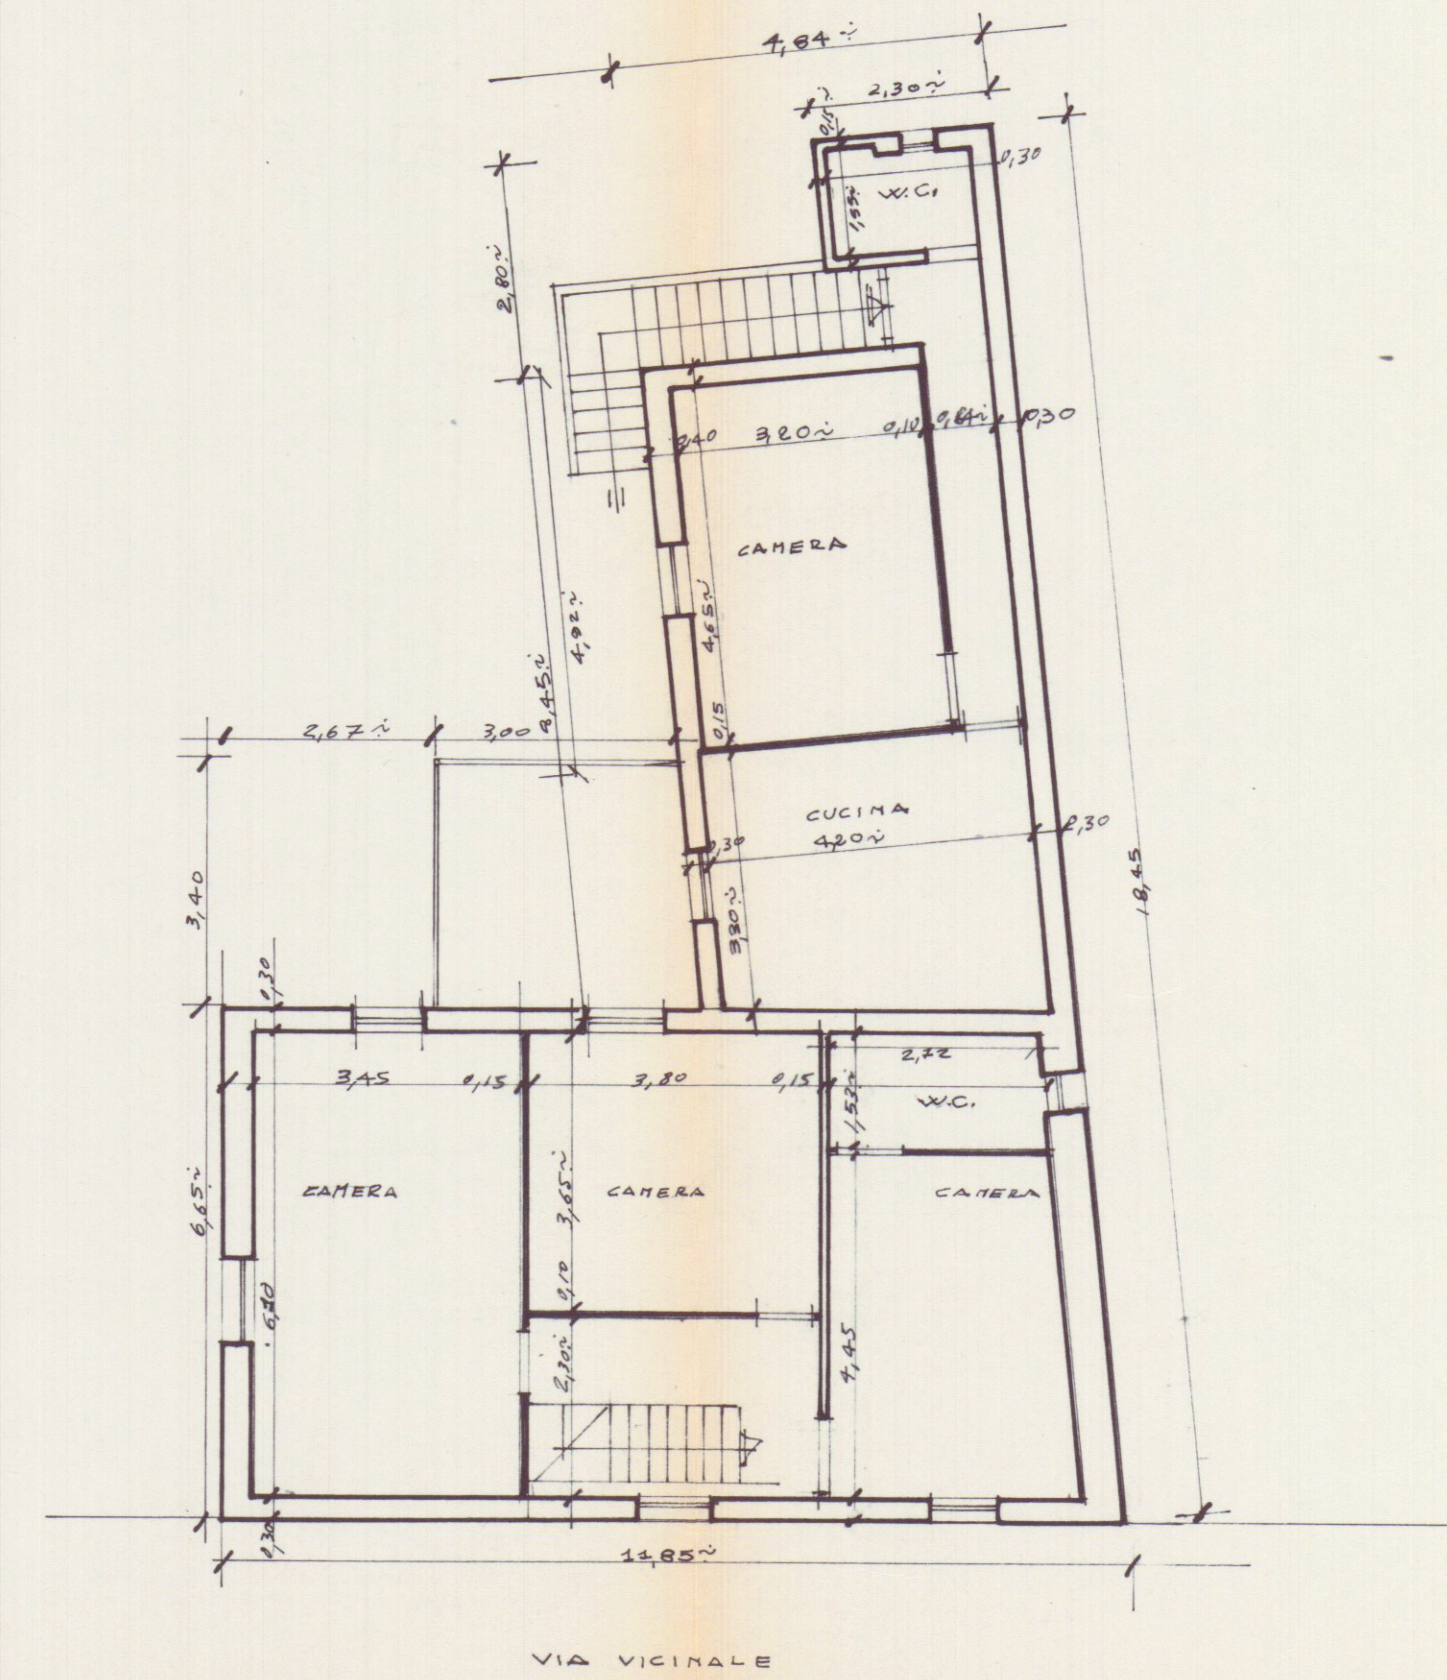

PIANTA P. PRIMO