

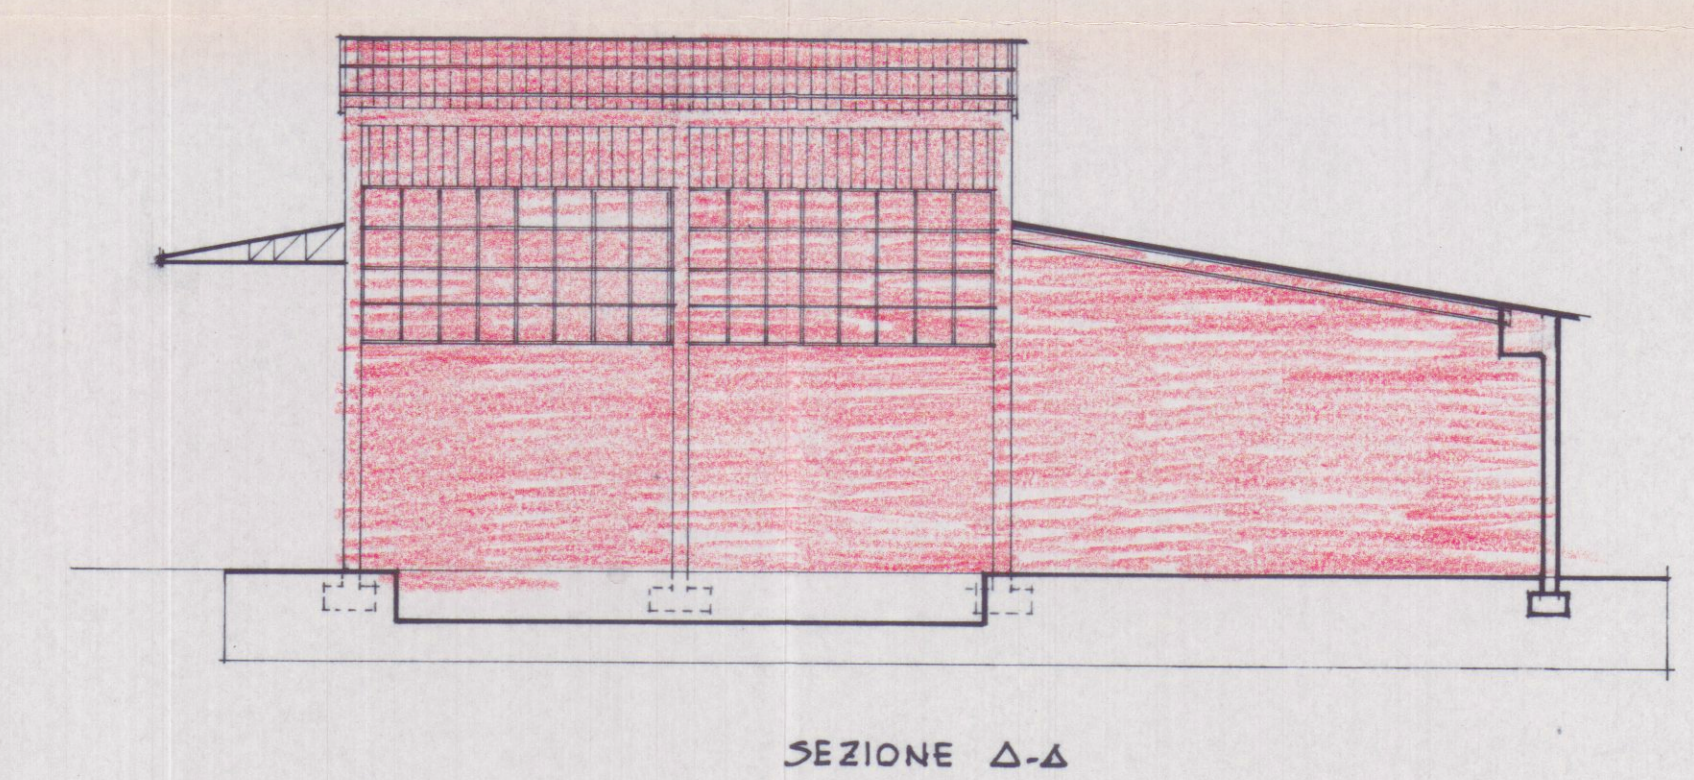
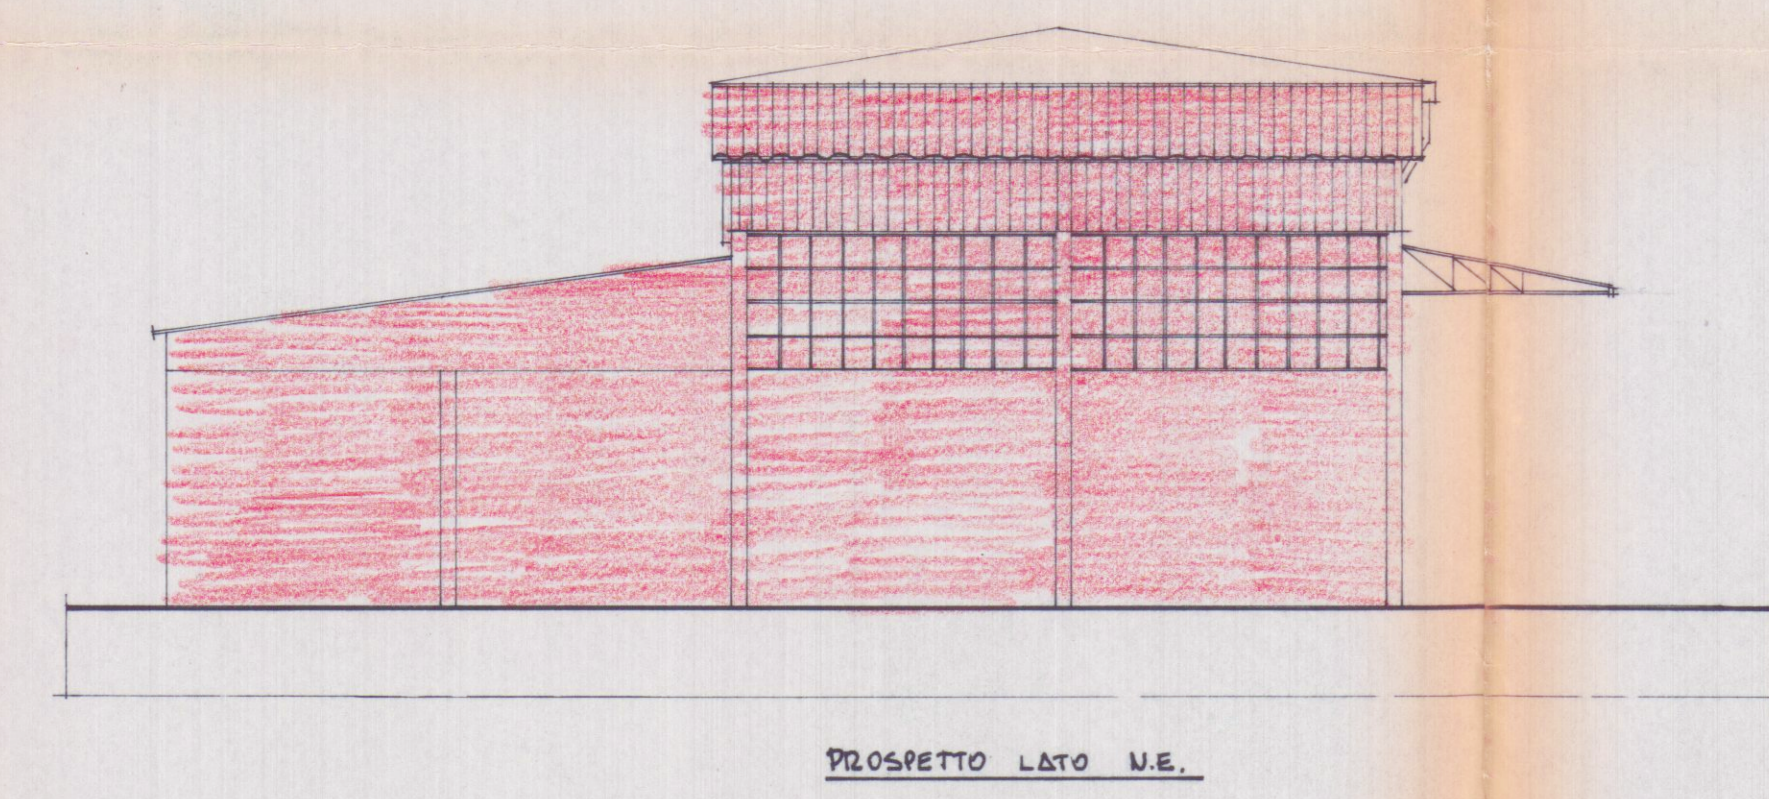
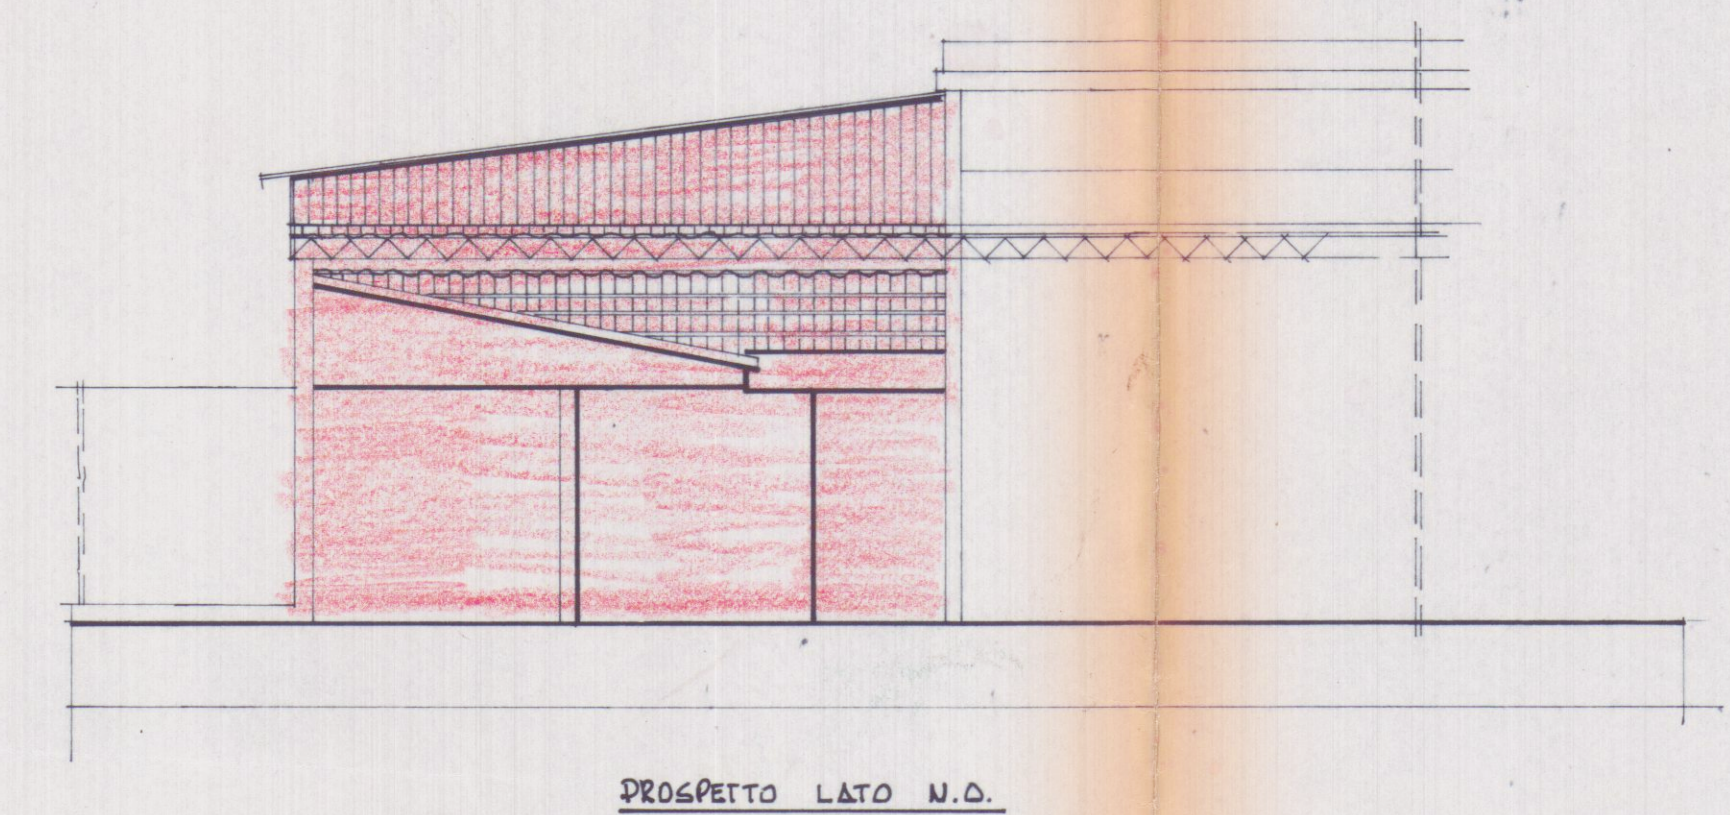
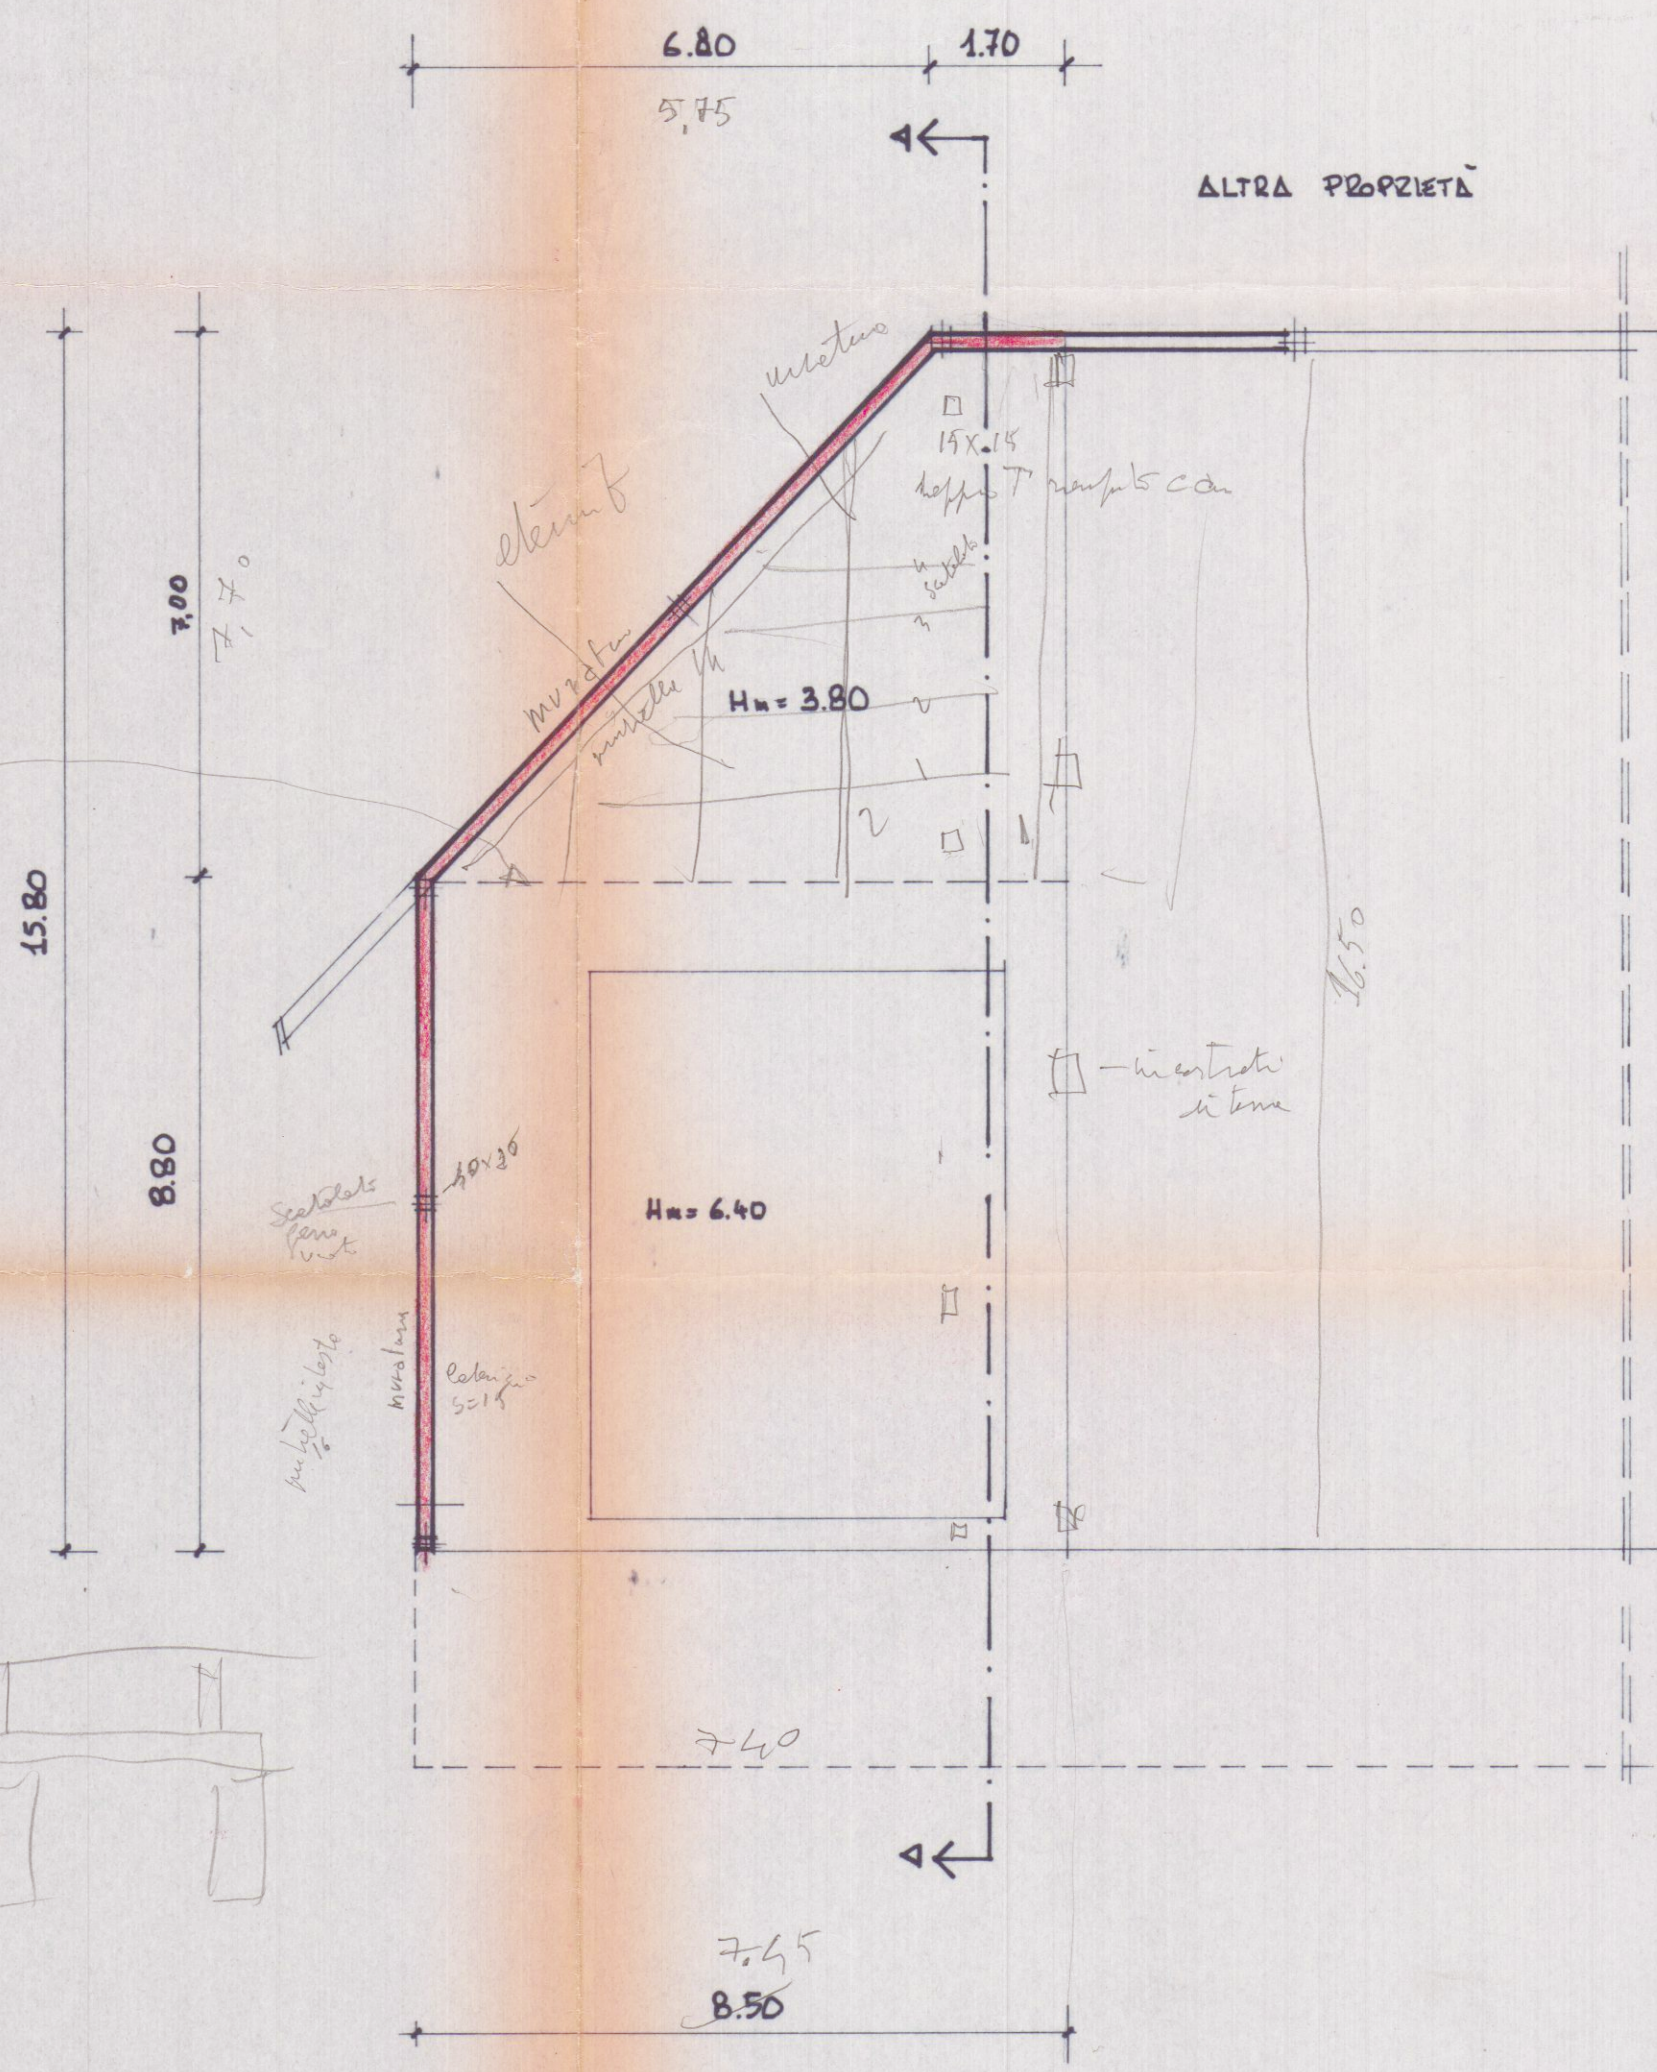
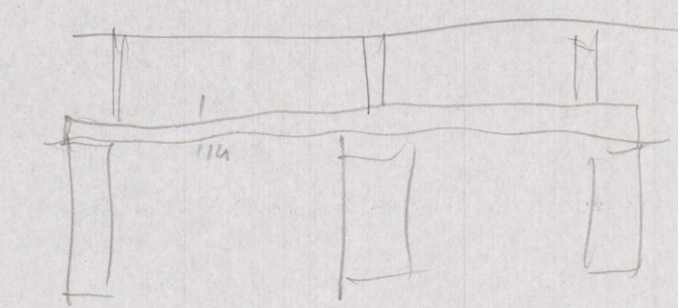


RICHIESTA SANATORIA EDILIZIA - NUMERO PROGRESSIVO 0158018004 PRATICA N° 70
 PRESENTATA IL 20.10.85 - CAPANNONE PER SEGHERIA
 PROPRIETÀ C.E.M. S.r.l. - VIA AURELIA 12 NAZZANO
 GEOM. SILVIO TONGIADI - MASSA VIA GALILEI
 TAVOLA N° 2

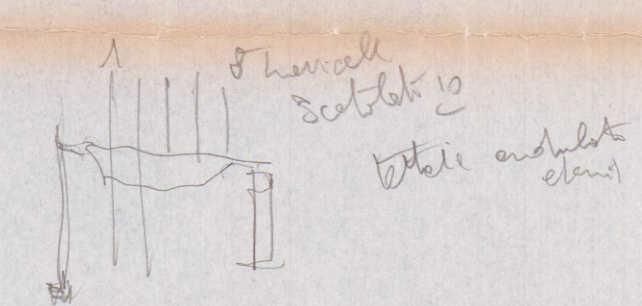

G. E. M. S.r.l.
 DI MAGGIANI V. & C.
 GALLARATI
Chapman & Cook

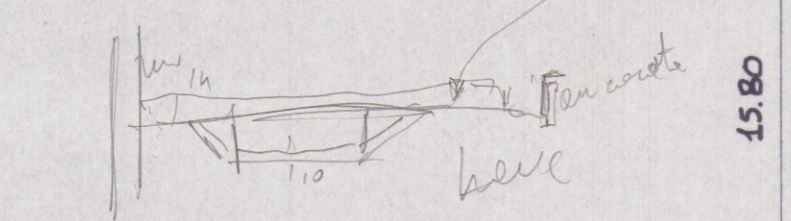

CALCOLO SUPERFICIE E VOLUME

$$\begin{aligned}
 \text{SUPERFICIE UTILE} &= \begin{cases} 8,30 \times 8,80 = 73,04 \\ \frac{(8,30 + 1,70) \times 7,00}{2} = 35,00 \end{cases} \\
 &\text{TOT. } 108,04 \text{ MQ}
 \end{aligned}$$

$$\begin{aligned}
 \text{VOLUME} &= \begin{cases} 73,04 \times 6,40 = 467,56 \\ 35,00 \times 3,80 = 133,00 \end{cases} \\
 &\text{TOT. } 600,56 \text{ MC}
 \end{aligned}$$