




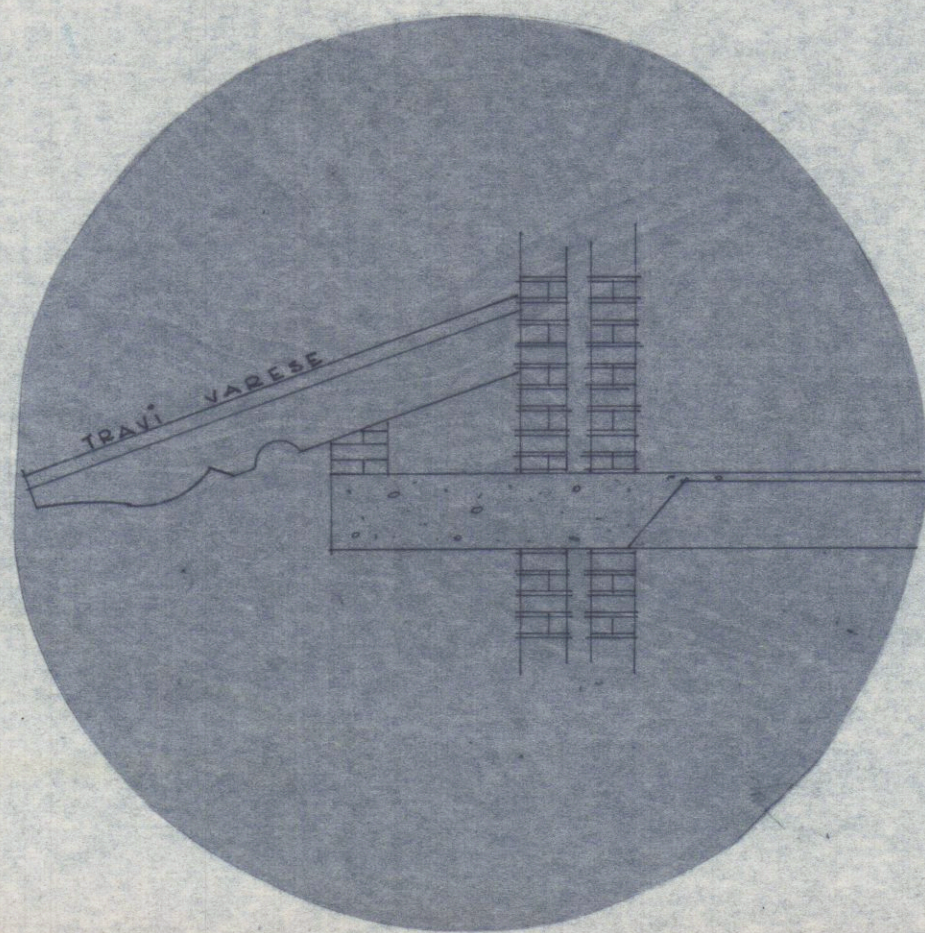


PARTICOLARE 1:20.

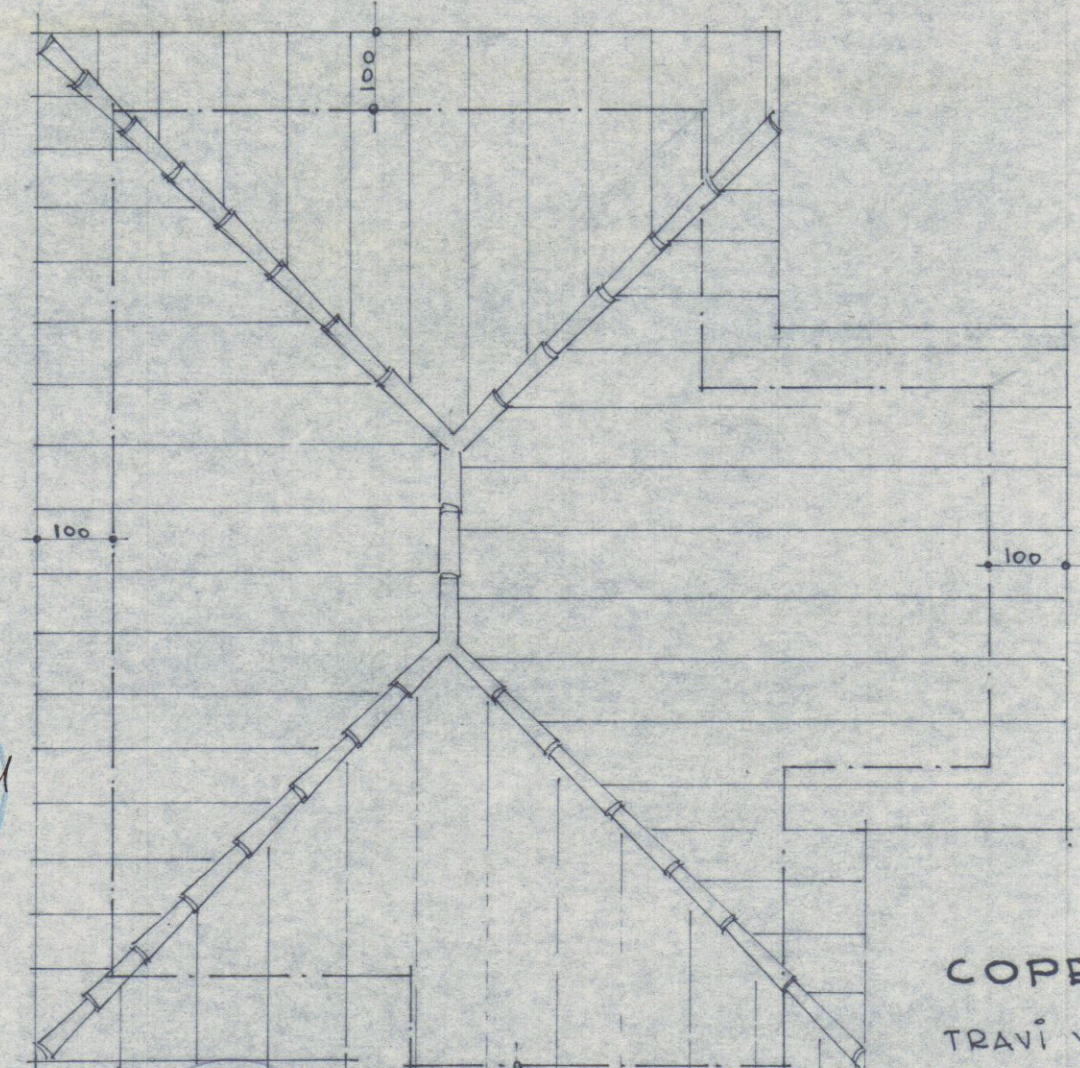

COPERTURA
TRAVI VARESE, TAVELLONI e MANTO DI TEGOLE
TOSCANE.

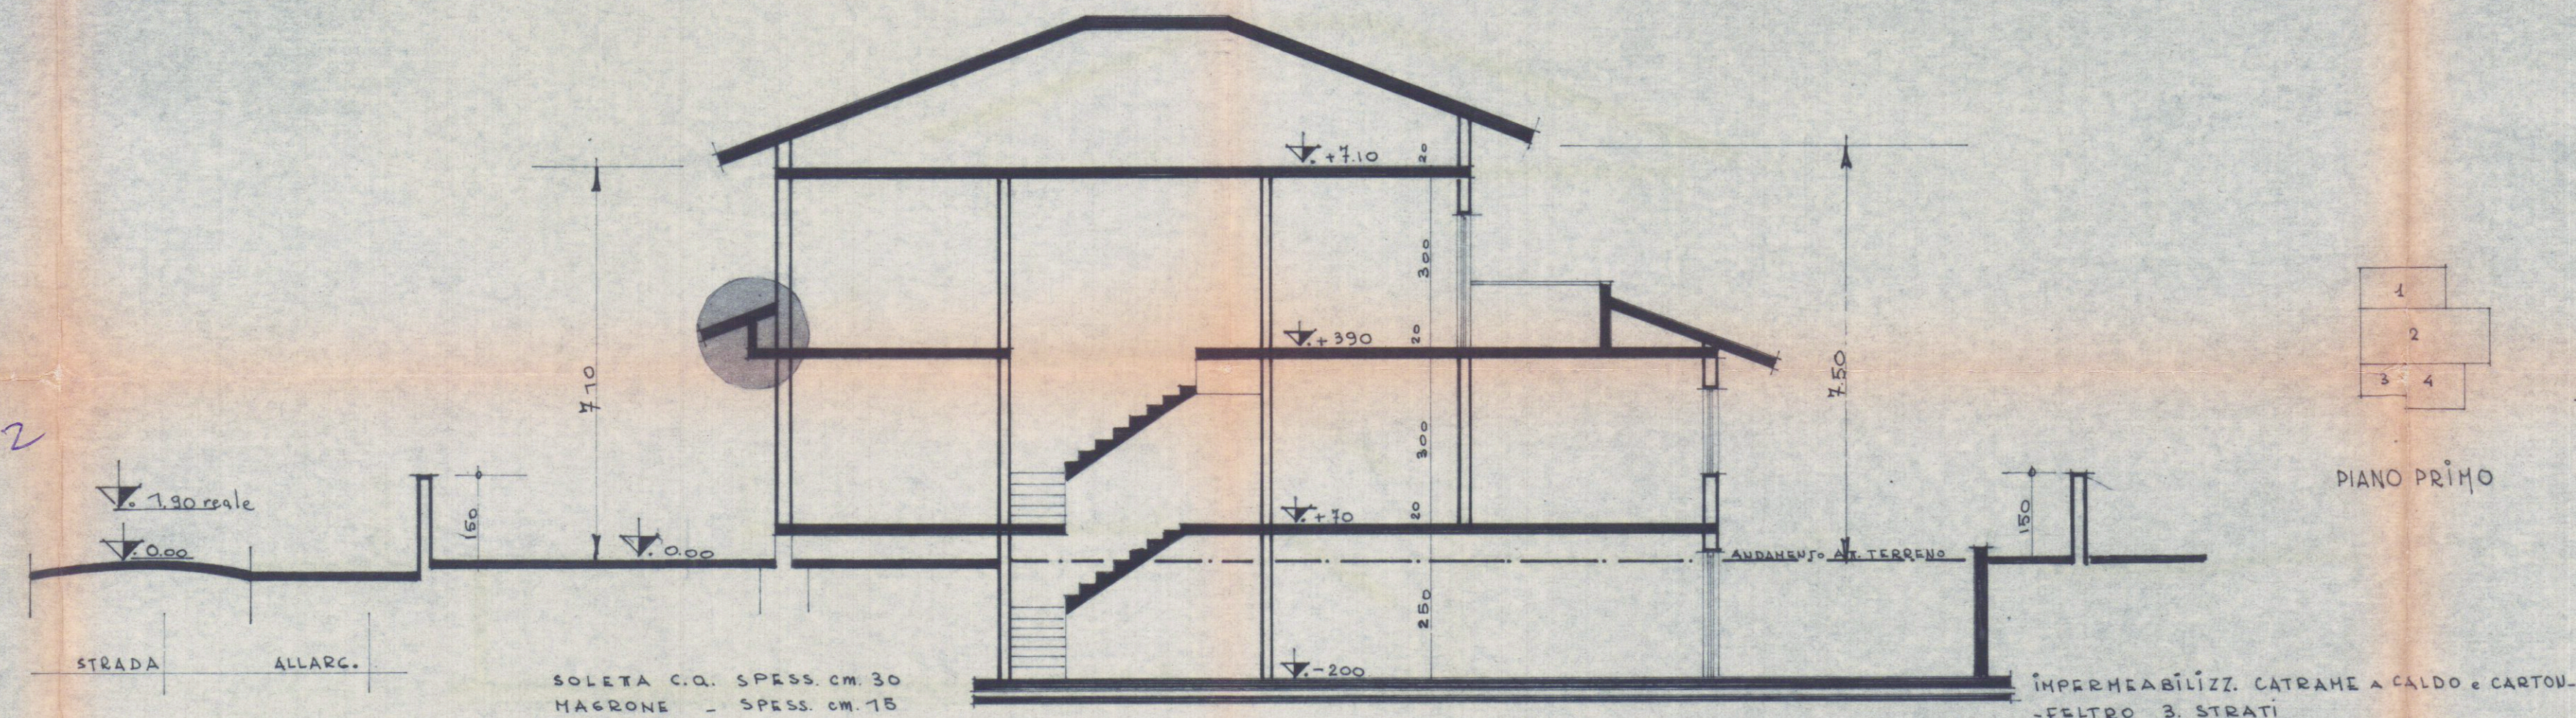

SEZIONE LONGITUDINALE

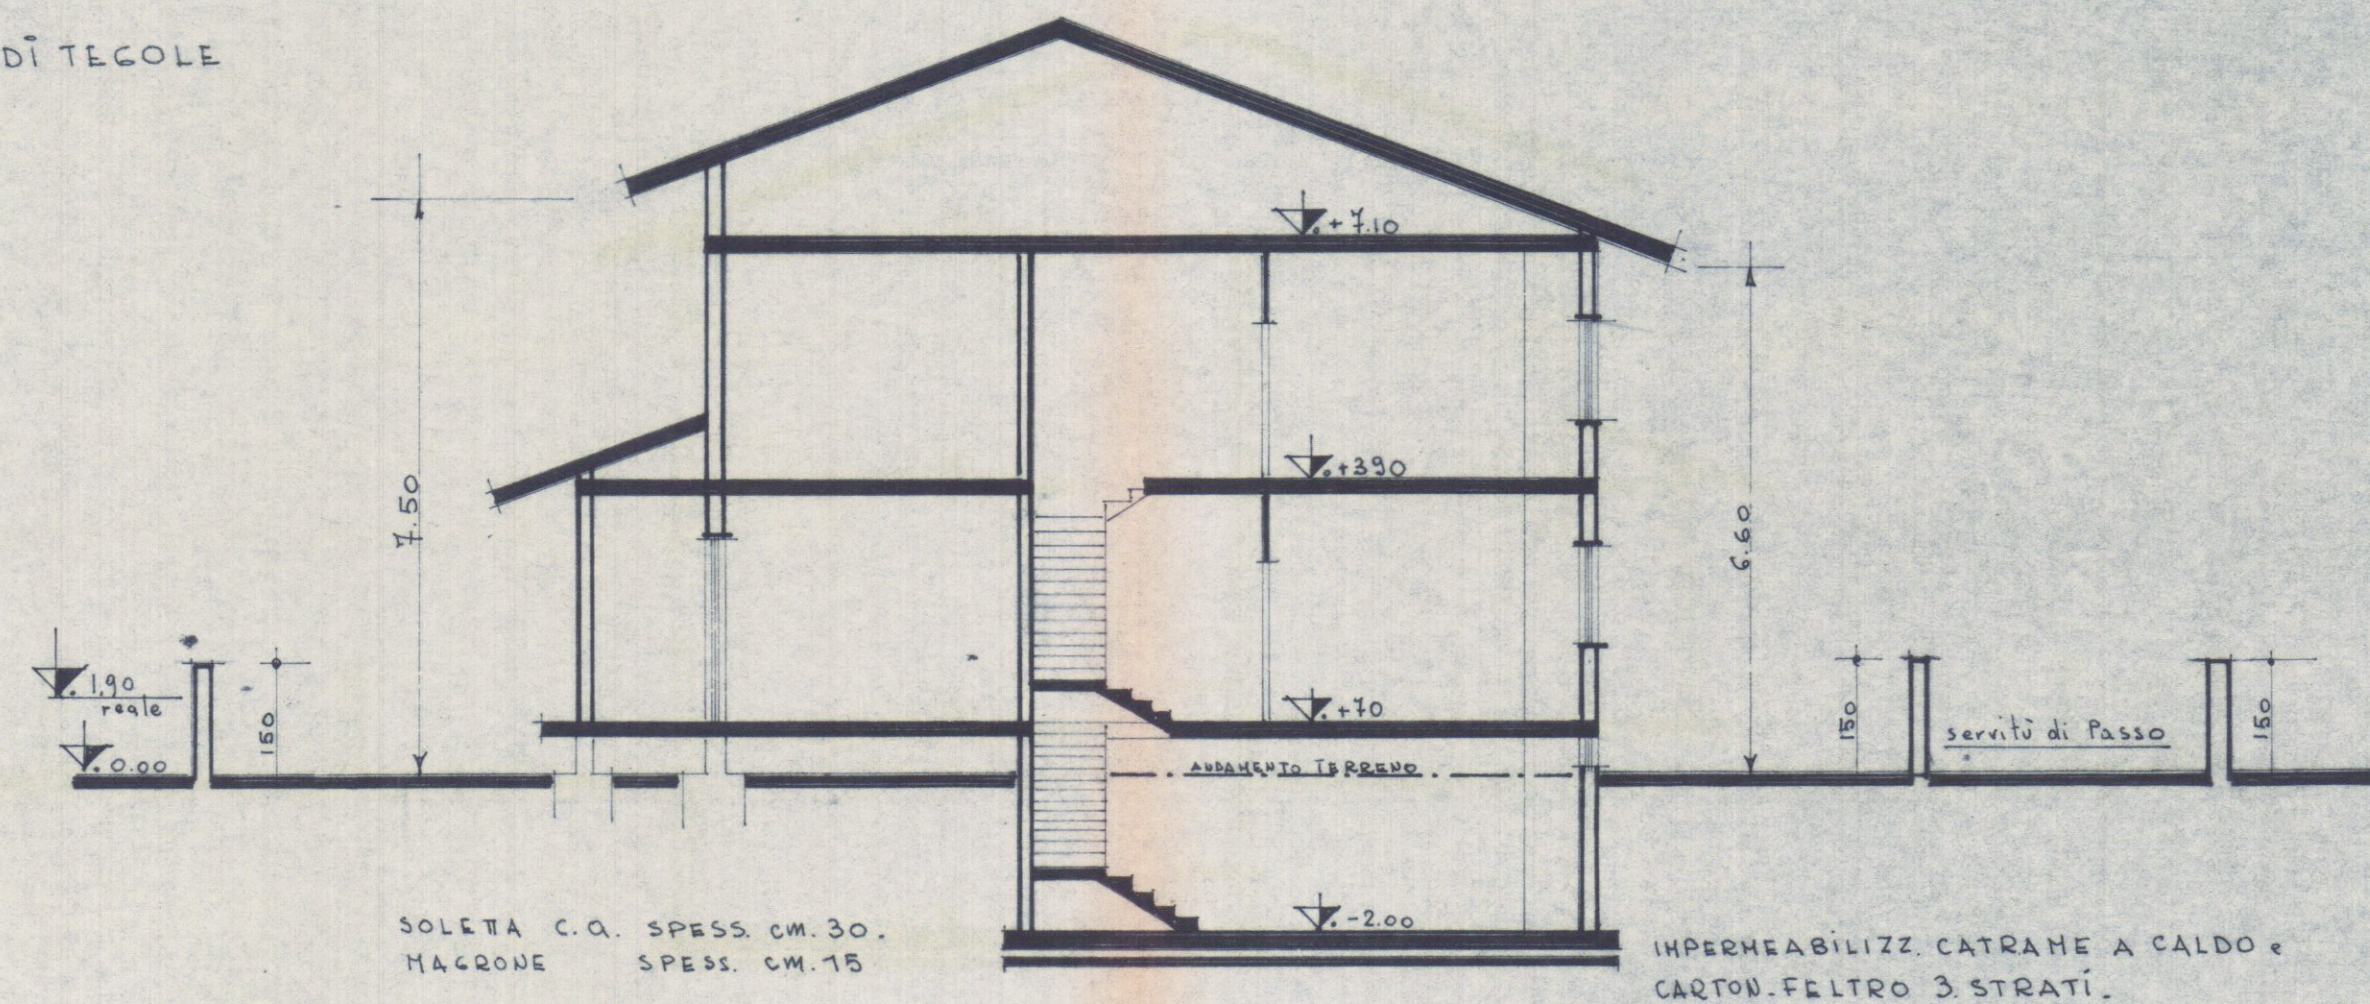

SEZIONE TRASVERSALE

SCHEMA SUPERFICIE - VOLUME - RAPP. 1:500.

- 1 $7,80 \times 3,40 = \text{MQ. } 28,86$
- 2 $11,70 \times 5,00 = \text{MQ. } 58,50$
- 3 $4,20 \times 2,90 = \text{MQ. } 12,18$
- 4 $5,50 \times 4,00 = \text{MQ. } 22,00$

SUP. TOTALE $\text{MQ. } 121,54 \times \text{m. } 3,20 = \text{MC. } 388,92$

- 1 $0,40 \times 7,80 = \text{MQ. } 3,12$
- 2 $0,50 \times 3,40 = \text{MQ. } 1,85$
- 3 $7,90 \times 12,40 = \text{MQ. } 97,96$
- 4 $4,10 \times 7,60 = \text{MQ. } 31,16$
- 5 $5,50 \times 8,70 = \text{MQ. } 47,85$
- 6 $2,10 \times 6,60 = \text{MQ. } 13,86$

SUP. TOTALE $\text{MQ. } 195,80 \times \text{m. } 3,90 = \text{MC. } 763,62$

$\text{MC. } 763,62 + 388,92 = \text{MC. } 1152,54$

$\times \text{Coeff. } 1,300$

INDICE $\frac{\text{MQ. } 1000}{\text{MC. } 1152,54} = 0,8$

APPROVATO
PROP. SIG. MARRI MAURO. 13 MAG. 1976
LAVORO FABB. USO ABITAZIONE DA ERIGERSI A
MARINA. VIA VILLE MACCHIA.

TAV. 3. COPERTURA. SEZIONI. PART. e SCHEMI.
RAPP. 1:100. 1:20. 1:500.
IL SOPRINTENDENTE
25 OTT. 1975 W 19 DIC. 1975