


PROGETTO DI VARIANTE A MARINA DI CARRARA
 DI PROPRIETA' FONTANILI GIOVANNI-
 DIMENSIONI E VOLUMI DEI LOCALI

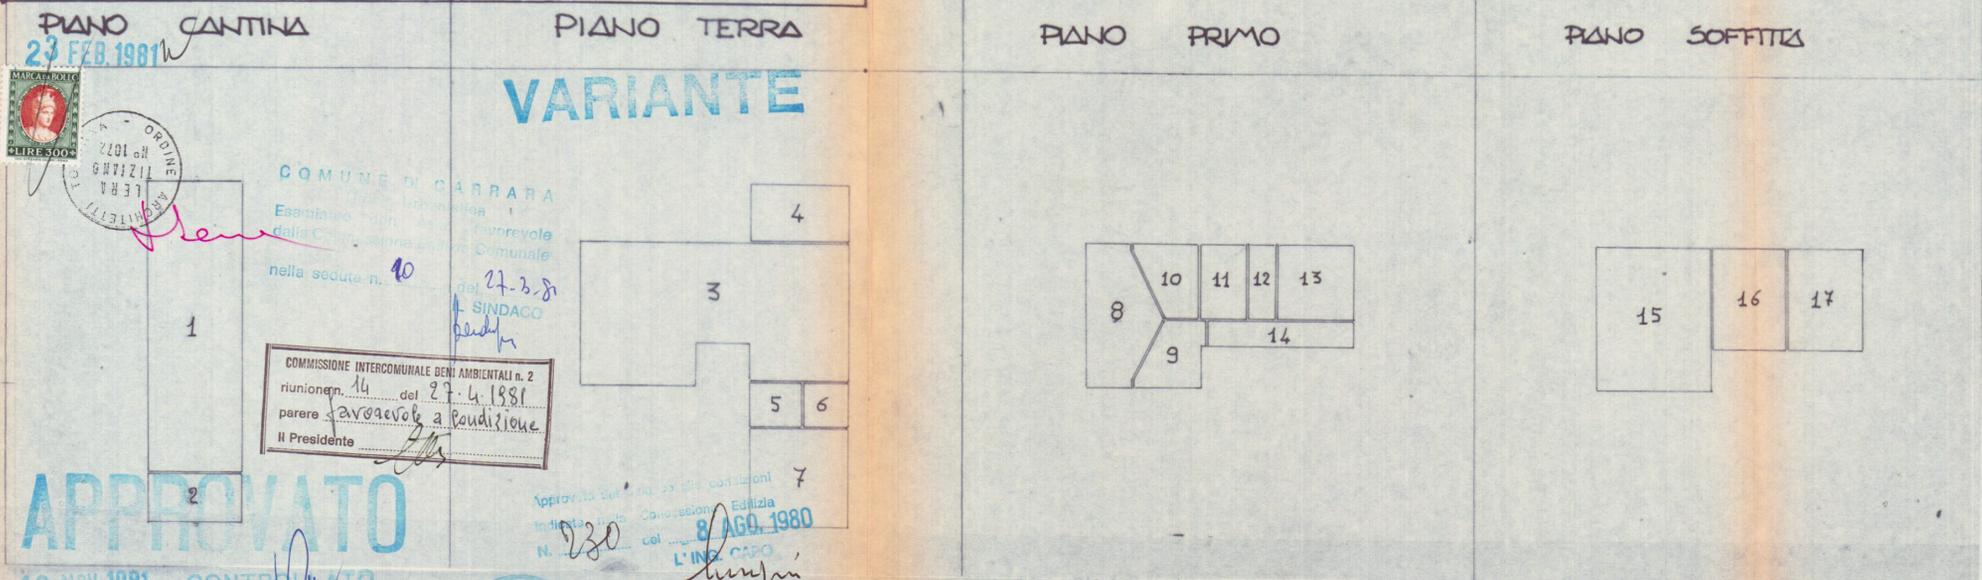

P.	LOCALI	DESTINAZIONE LOCALI	SUPERFICIE		VOLUME		SUPERFICIE H PORTE		SUPERF. SUP. FIN. SUP. PAVIMENTI		PORTE ml. x ml.	
			ESTERNA	mq.	mc.	mq. ml.	FINESTRE	FINESTRE	mq.	mq.		
P. CANTINA	1	CANTINA	13,50 x 4,60	62,10	62,10 x 2,70	167,67	43,20 x 4,20	53,57	2,50	1,00 x 0,50 1,00 x 0,50	1,60	2,10 x 0,50 1,05
	2	BRUCIATORE CALDAIA	2,70 x 4,60	12,42	12,42 x 2,70	33,53	4,20 x 2,30	8,22	2,50	1,00 x 0,80 0,80	0,80	2,10 x 0,80 1,05
P. TERRA	3	SOGGIORNO	6,80 x 5,50 6,80 x 4,80 4,80 x 2,50	81,54	81,54 x 2,90	236,47	6,20 x 5,10 4,10 x 2,50 6,30 x 4,20	78,33	2,70	2,30 x 1,70 x 3 1,60 x 1,30 x 3 1,60 x 1,00 x 2	21,17	2,30 x 1,00 2,30
	4	CUCINA	4,80 x 2,80	13,44	13,44 x 2,90	38,98	4,20 x 2,60	10,92	2,70	2,60 x 1,00 x 2 5,20	—	5,20 2,30 x 1,00 2,30
P. TERRA	5	DISIMPEGNO	2,40 x 2,20	5,28	5,28 x 2,60	13,73	2,10 x 2,00	4,20	2,40	1,60 x 1,00 1,60	1,60	2,30 x 1,10 2,53
	6	BAGNO	2,40 x 2,20	5,28	5,28 x 2,60	13,73	2,00 x 2,00	4,00	2,40	1,60 x 1,00 1,60	1,60	2,30 x 0,60 1,38
P. TERRA	7	STUDIO	4,80 x 4,80	23,04	2,30 x 2,60	59,90	4,50 x 4,20	18,90	2,40	2,00 x 1,30 x 2 5,20	5,20	2,30 x 0,70 1,61
	8	CAMERA	6,80 x 2,50 4,90 x 4,60	24,84	24,84 x 2,90	72,04	6,20 x 2,20 4,90 x 1,50	17,31	2,70	2,30 x 1,20 x 2 5,52	—	5,52 2,30 x 0,70 1,61
P. PRIMO	9	ARMADI	3,40 x 3,20 1,50 x 0,20 - (2,50 x 1,60): 2	7,18	7,18 x 2,90	20,82	3,10 x 2,90 1,20 x 0,40 - (2,50 x 1,60): 2	5,47	2,70	2,30 x 1,00 2,30	—	2,30 5,47 1,38
	10	BAGNO	3,20 x 3,20 - (2,50 x 1,60): 2	6,24	6,24 x 2,90	18,10	3,00 x 2,90 - (2,50 x 1,60): 2	6,70	2,70	1,80 x 0,90 1,62	1,62	6,70 2,30 x 0,70 1,61
P. PRIMO	11	BAGNO	3,20 x 2,10	6,72	6,72 x 2,90	19,49	2,90 x 2,00	5,80	2,70	1,80 x 0,90 1,62	1,62	5,80 2,30 x 0,70 1,61
	12	VANO SCALE	3,20 x 1,30	4,16	4,16 x 2,90	12,06	3,00 x 1,10	3,60	2,70	—	—	3,60
P. PRIMO	13	CAMERA	3,70 x 3,20	11,84	11,84 x 2,90	34,34	3,50 x 2,50	10,15	2,70	2,30 x 1,20 2,76	—	2,76 10,15 1,61
	14	CORRIDOIO VANO SCALE	6,90 x 1,50	10,35	10,35 x 2,90	30,01	6,60 x 1,10	7,92	2,70	1,90 x 1,60 x 3 1,70 x 1,10	10,99	7,92
P. SOFFITTA	15	SOFFITTA	5,50 x 6,80 - 3,20 x 4,70	31,96	31,96 x 1,80 (31,96 x 1,10): 2	75,11	6,20 x 3,70 4,30 x 3,50	27,44	1,60	1,90 x 0,80 x 2 1,90 x 0,70 x 2	5,70	2,10 x 1,00 2,10
	16	VANO SCALE E DISIMPEGNO	4,80 x 3,50	16,80	16,80 x 1,80 (16,80 x 1,10): 2	39,48	3,50 x 4,00	14,35	1,60	—	—	14,35
P. SOFFITTA	17	SOFFITTA	4,80 x 3,70	17,76	17,76 x 1,80 (17,76 x 1,10): 2	41,74	3,50 x 4,00	14,35	1,60	—	—	14,35
	TOTALE		mq. 340,95	mc. 927,20	mq. 291,23	mq. 33,21	mq. 34,47	mq. 67,68	mq. 291,23	mq. 22,14		

SUPERFICIE TERRAZZI mq. 33,00 SUPERFICIE VERANDA COPERTA mq. 37,75