

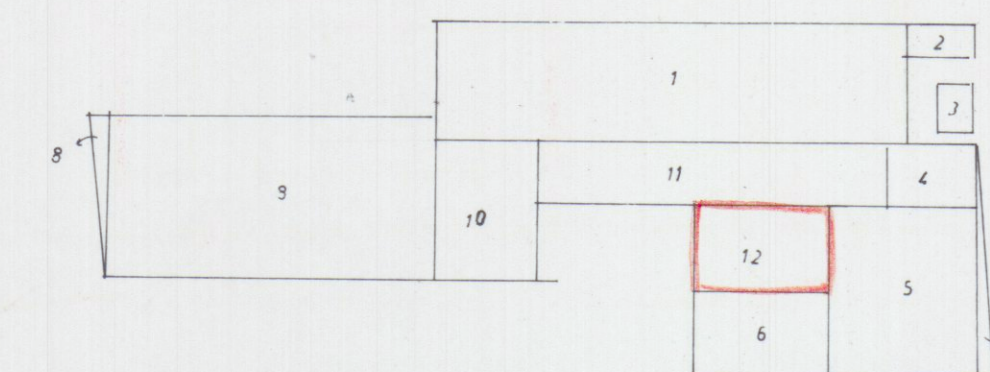
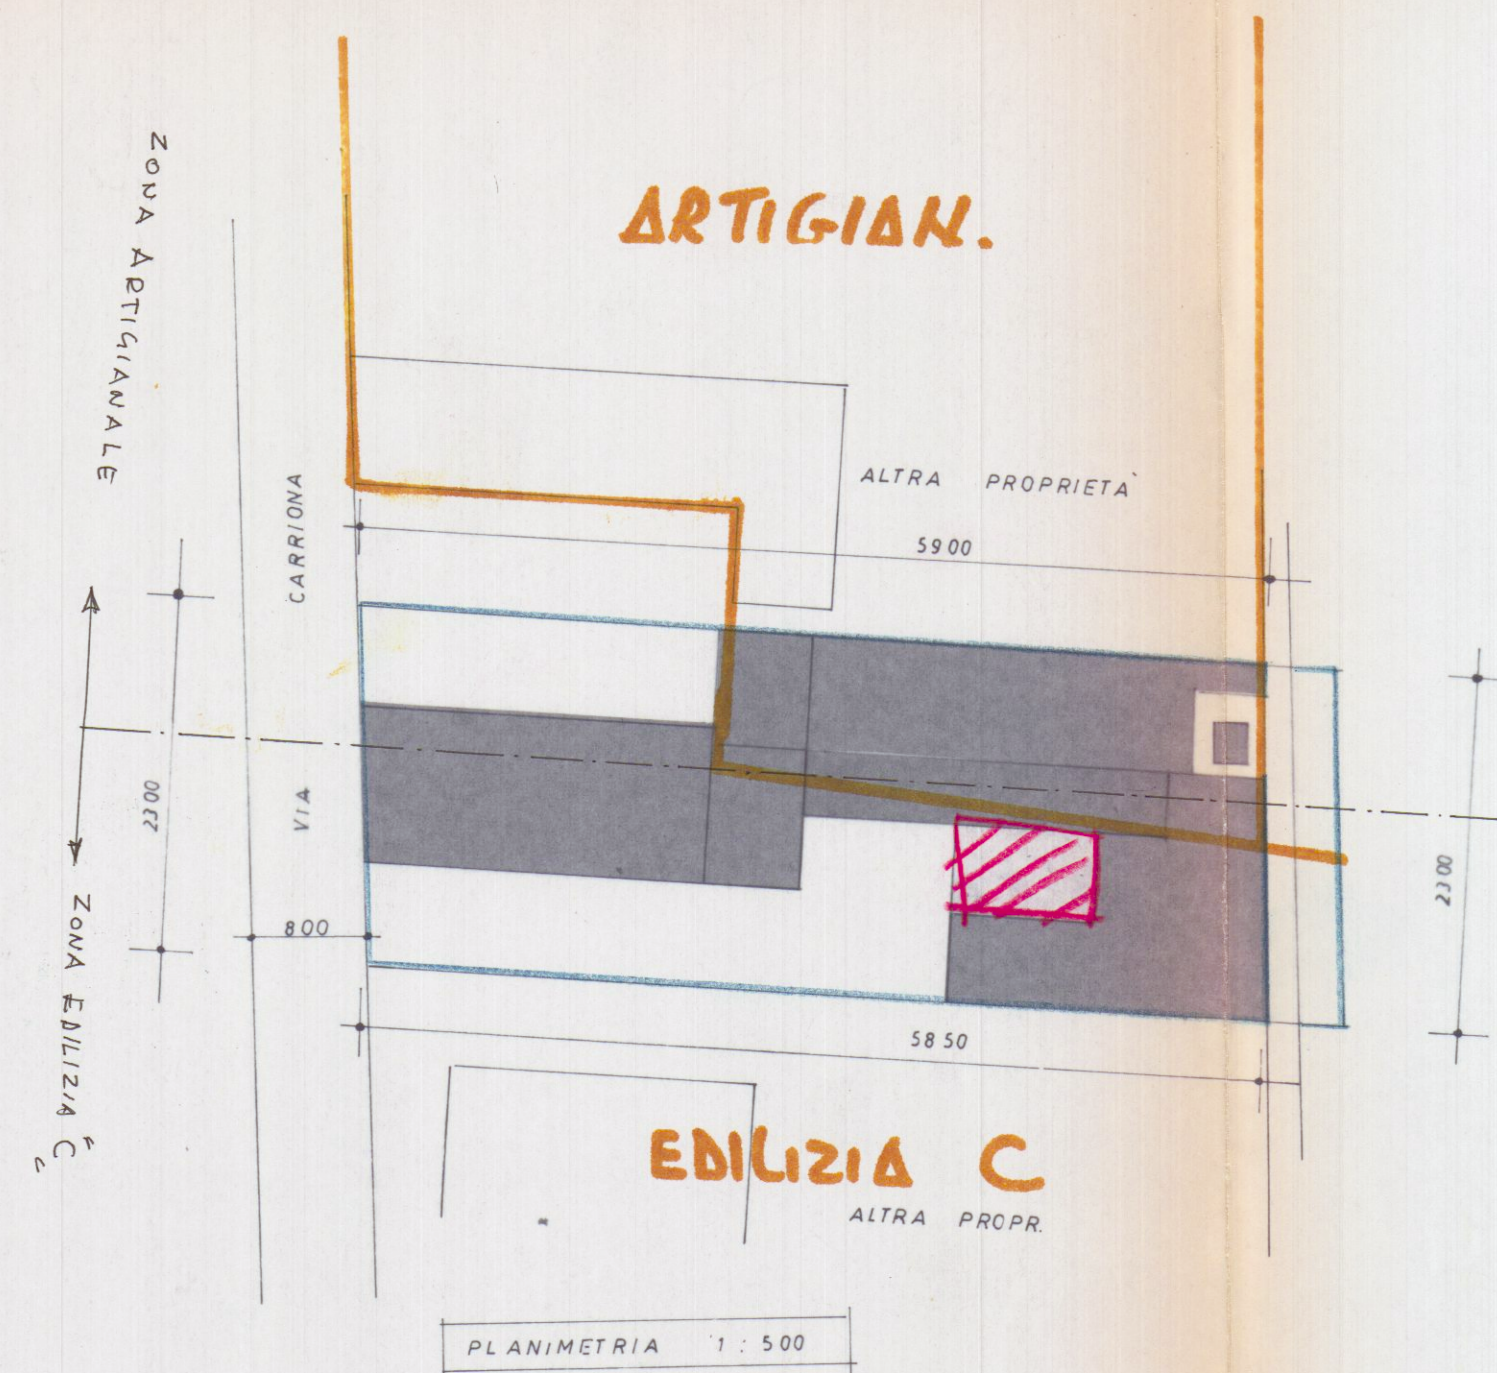
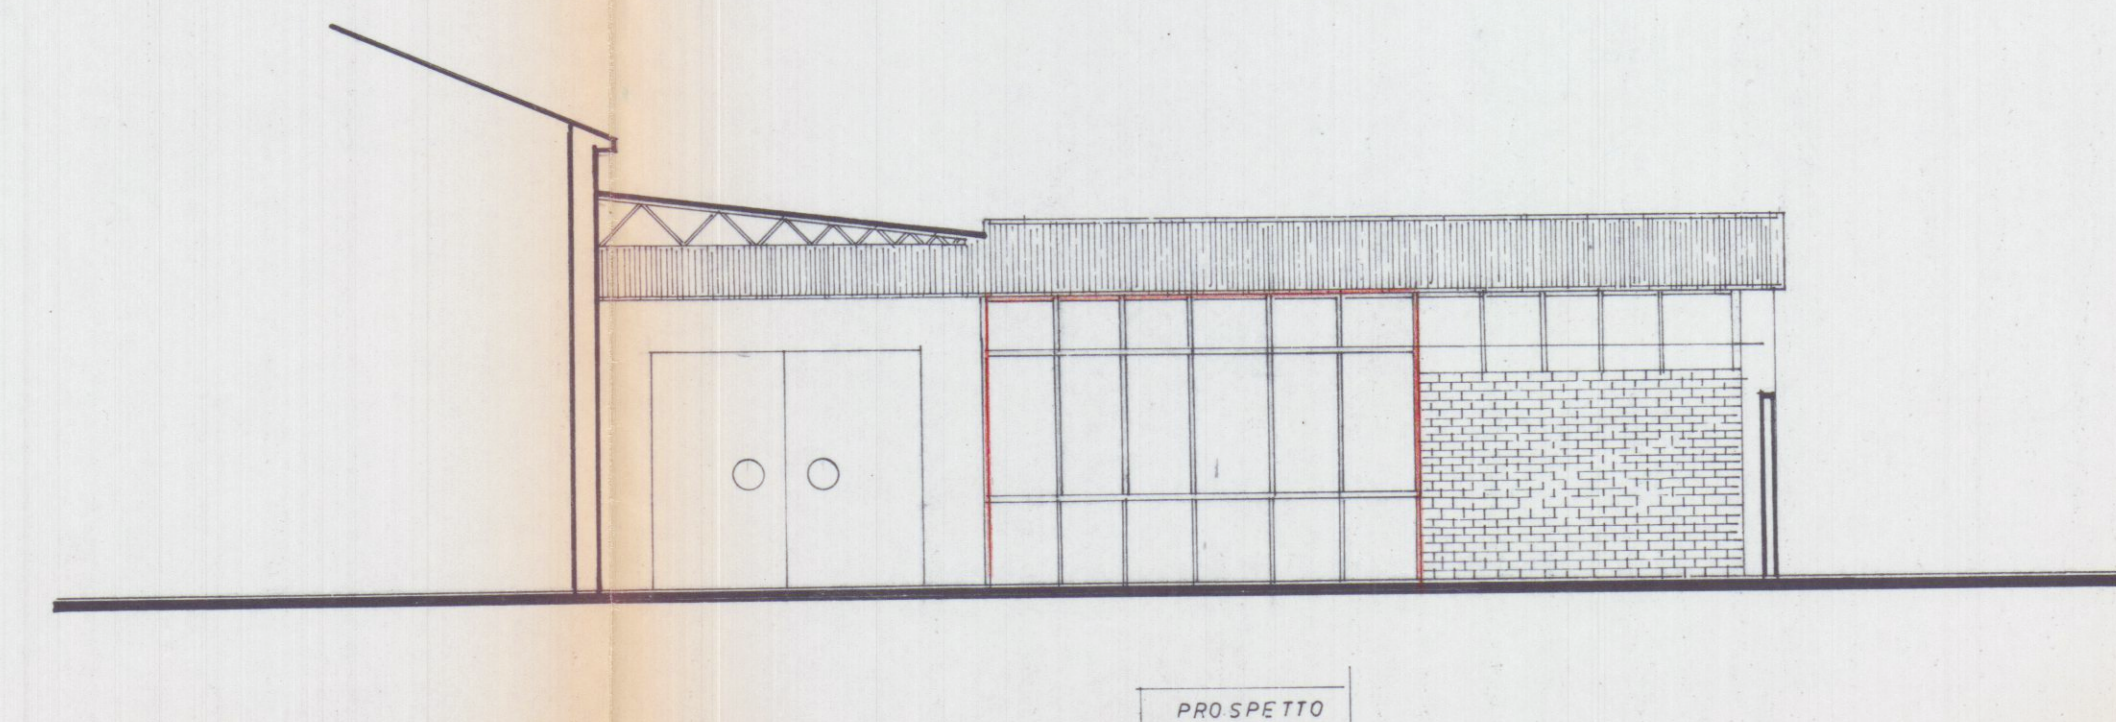
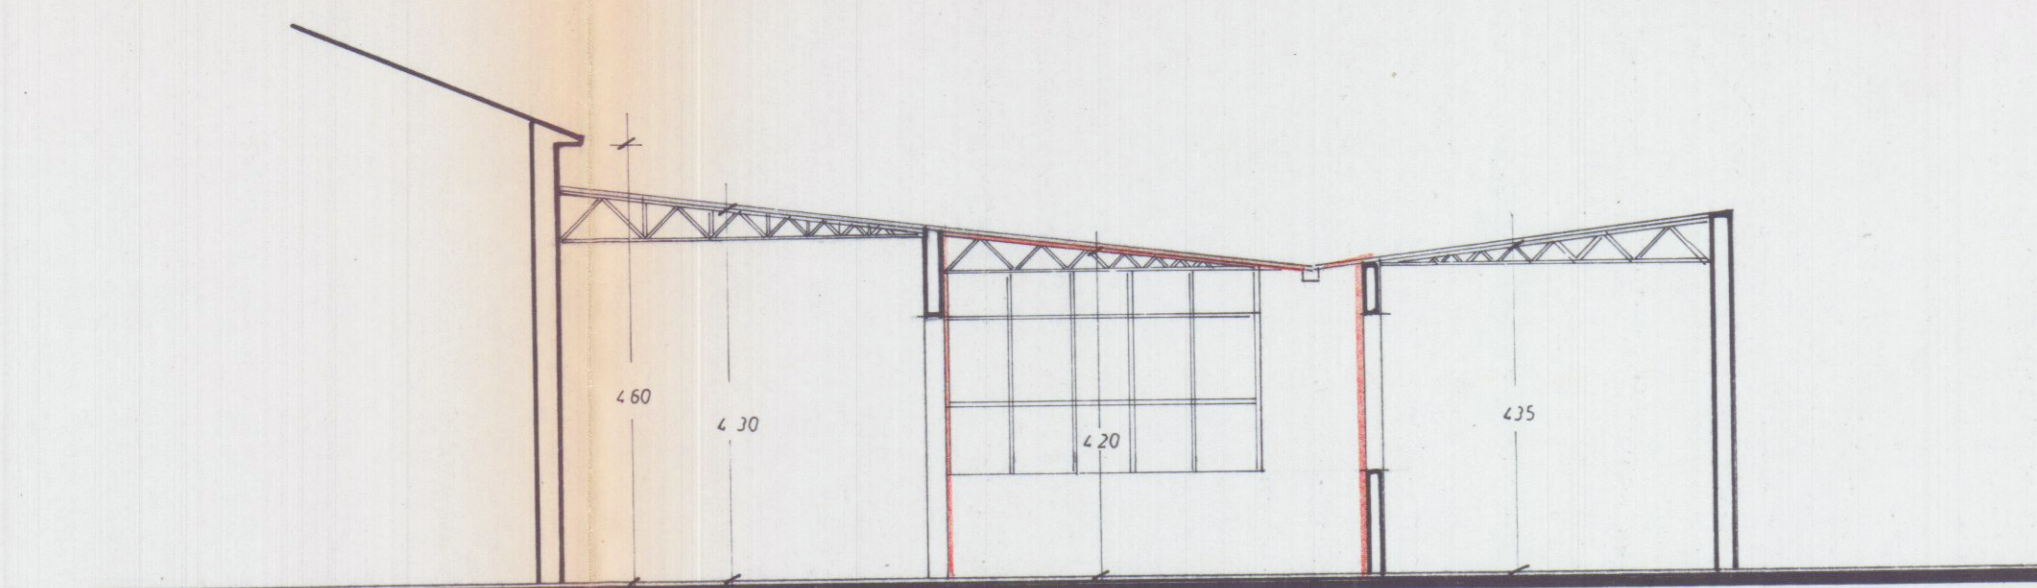


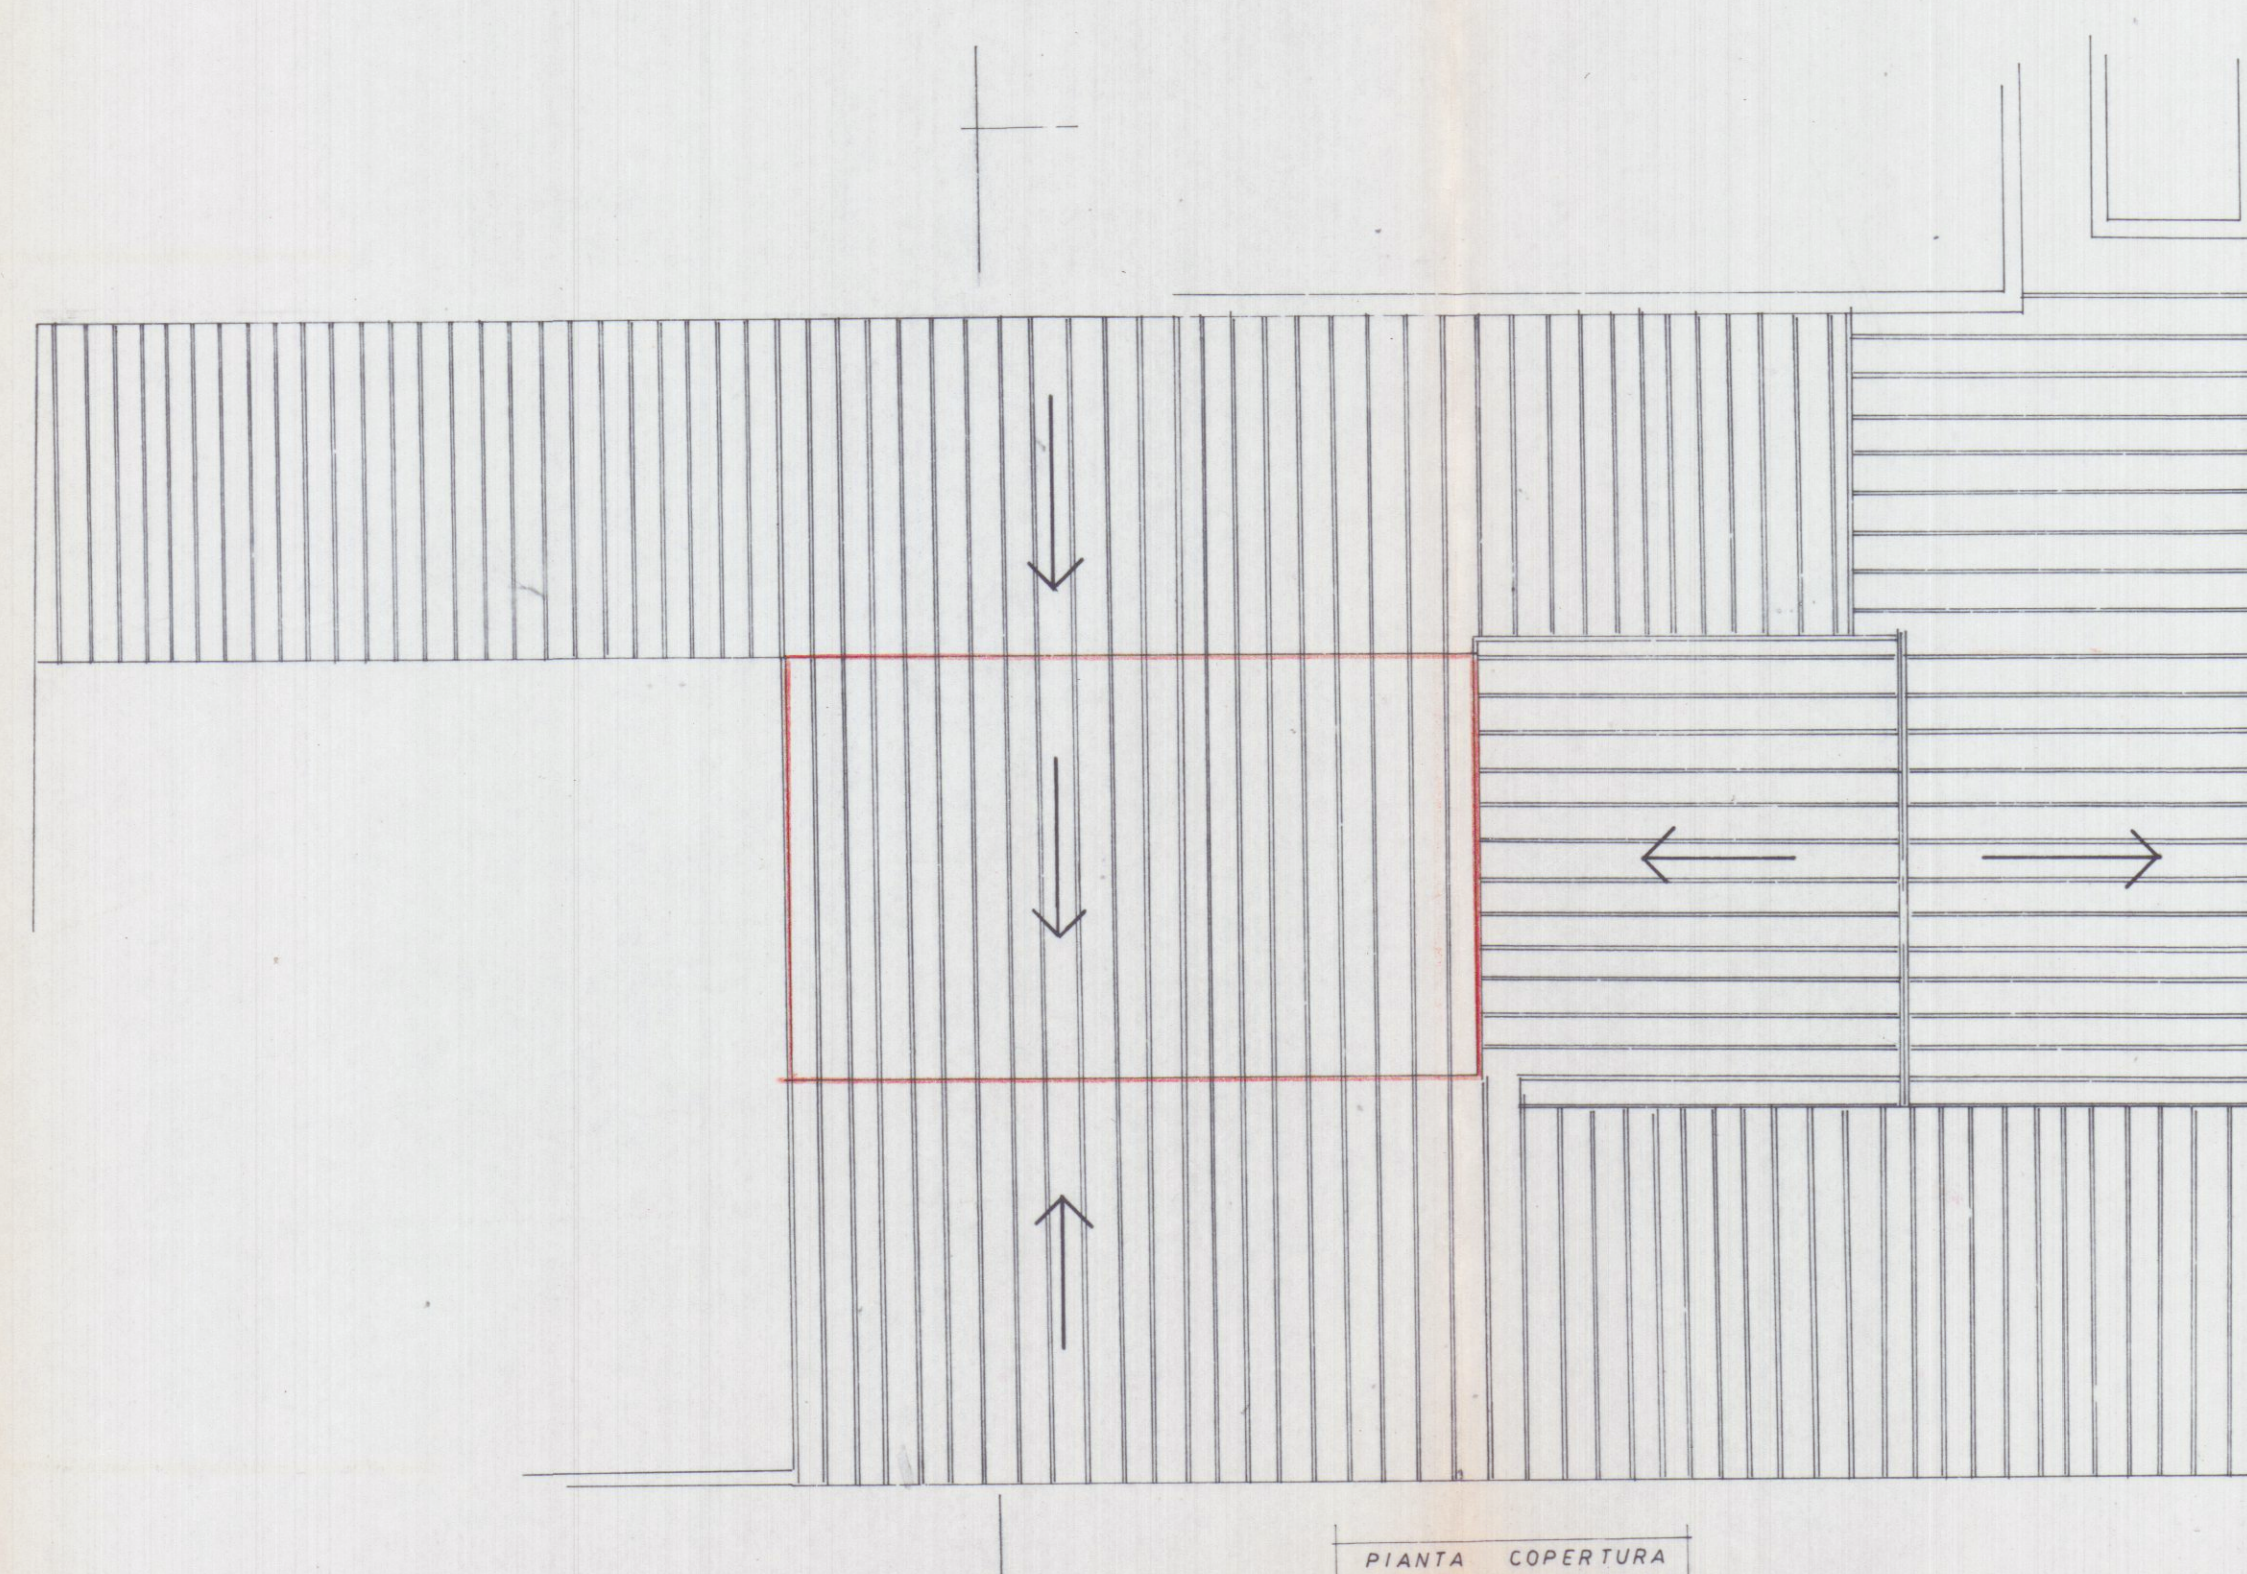

FABBRICATI ESISTENTI

1	ML 31.00 X 8.00 = MQ 248.00 X 4.60 = MC 1482.00
2	" 4.00 X 1.50 = " 6.00 X 2.20 = " 13.20
3	" 2.00 X 3.00 = " 6.00 X 8.00 = " 48.00
4	" 5.80 X 4.60 = " 26.68 X
5	" 10.45 X 10.25 = " 106.90
6	" 9.10 X 4.65 = " 42.58
7	" 0.70 X 10.63 = " 7.44
	178.28 X 4.35 = " 622.84
8	" 0.50 X 11.00 = " 5.50
9	" 21.50 X 11.00 = " 236.50
10	" 7.30 X 9.00 = " 65.70
	307.70 X 4.00 = " 1230.80
11	" 24.20 X 5.00 = 121.00 X 4.30 = " 520.30
SUP. ESISTENTE MQ 866.98 VOL MC 3924.14	
FABBRICATO A SANATORIA TETTOIA	
12	ML 9.20 X 5.60 = MQ 51.52 X 4.20 = MC 216.38

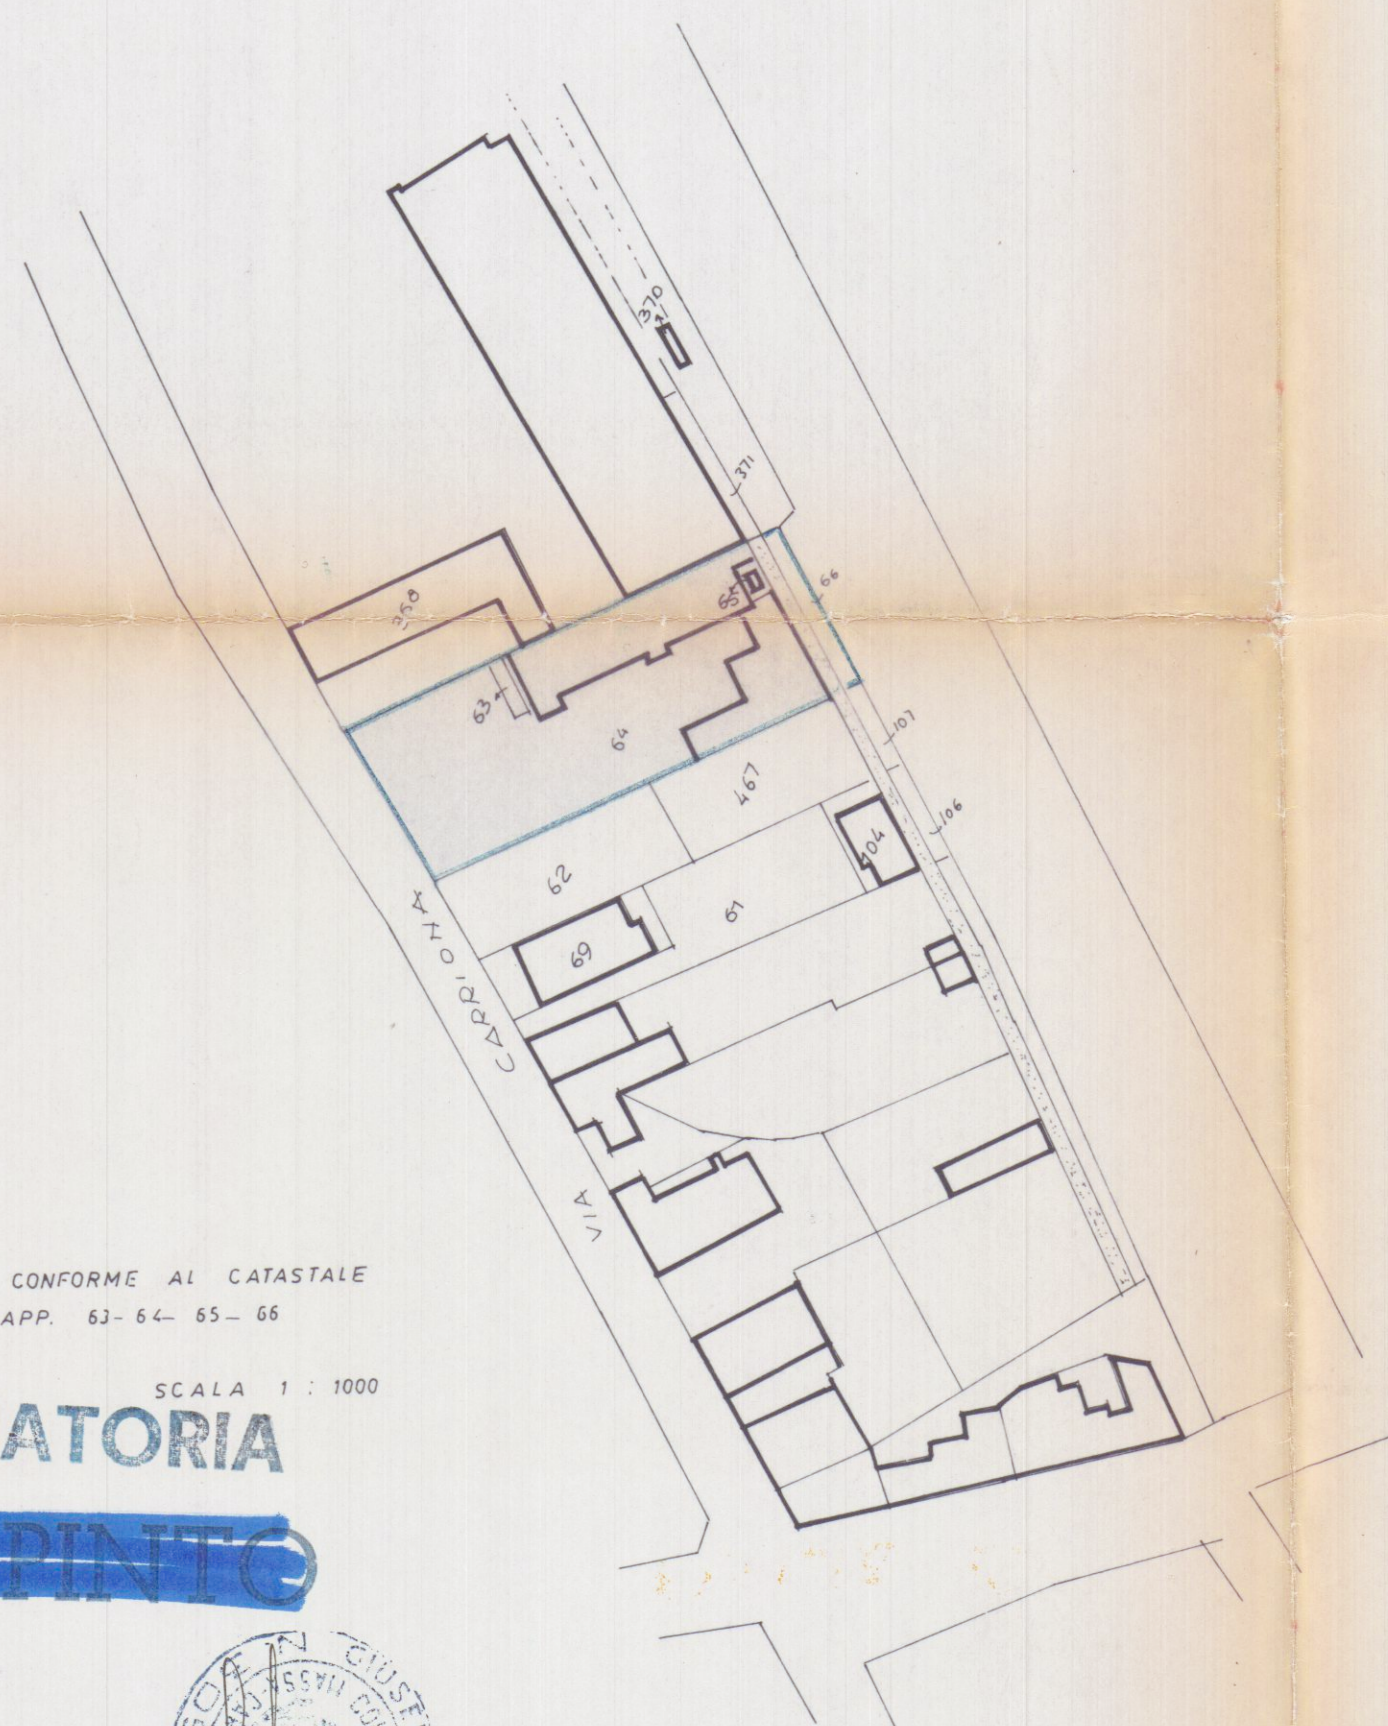

GIANFRANCHI e MARTELLI Associati
54036 Marina di Carrara - via Venezia, 1 bis
Tel. 0585/632867 - fax 0585/632867 - Piva 00474950458

COMMITENTE: AUTOCARROZZERIA F.LLI BIANCARDI

OGGETTO: PROGETTO IN SANATORIA DI TETTOIA PER FORNO DI VERNICIATURA

LOC.: AVENZA VIA CARRIOIA

DETT.

RIF.

DATA: MAGGIO 1991

ESTREMI CATASTALI: FOG. 91 MAPP. 63-64-65-66

SCALA: 1:100