



	LUNG	LARG	SUP MQ	H	VOL MC
a	2,90	0,70	2,03	10,00	20,30
b	44,00	10,60	466,40	11,50	5363,60
c	2,90	0,70	2,03	10,00	20,30
d	12,30	0,70	8,61	2,50	21,53
e	2,05	0,70	1,43	2,50	3,57
f	2,05	0,70	1,43	2,50	3,57
			481,93		5432,87

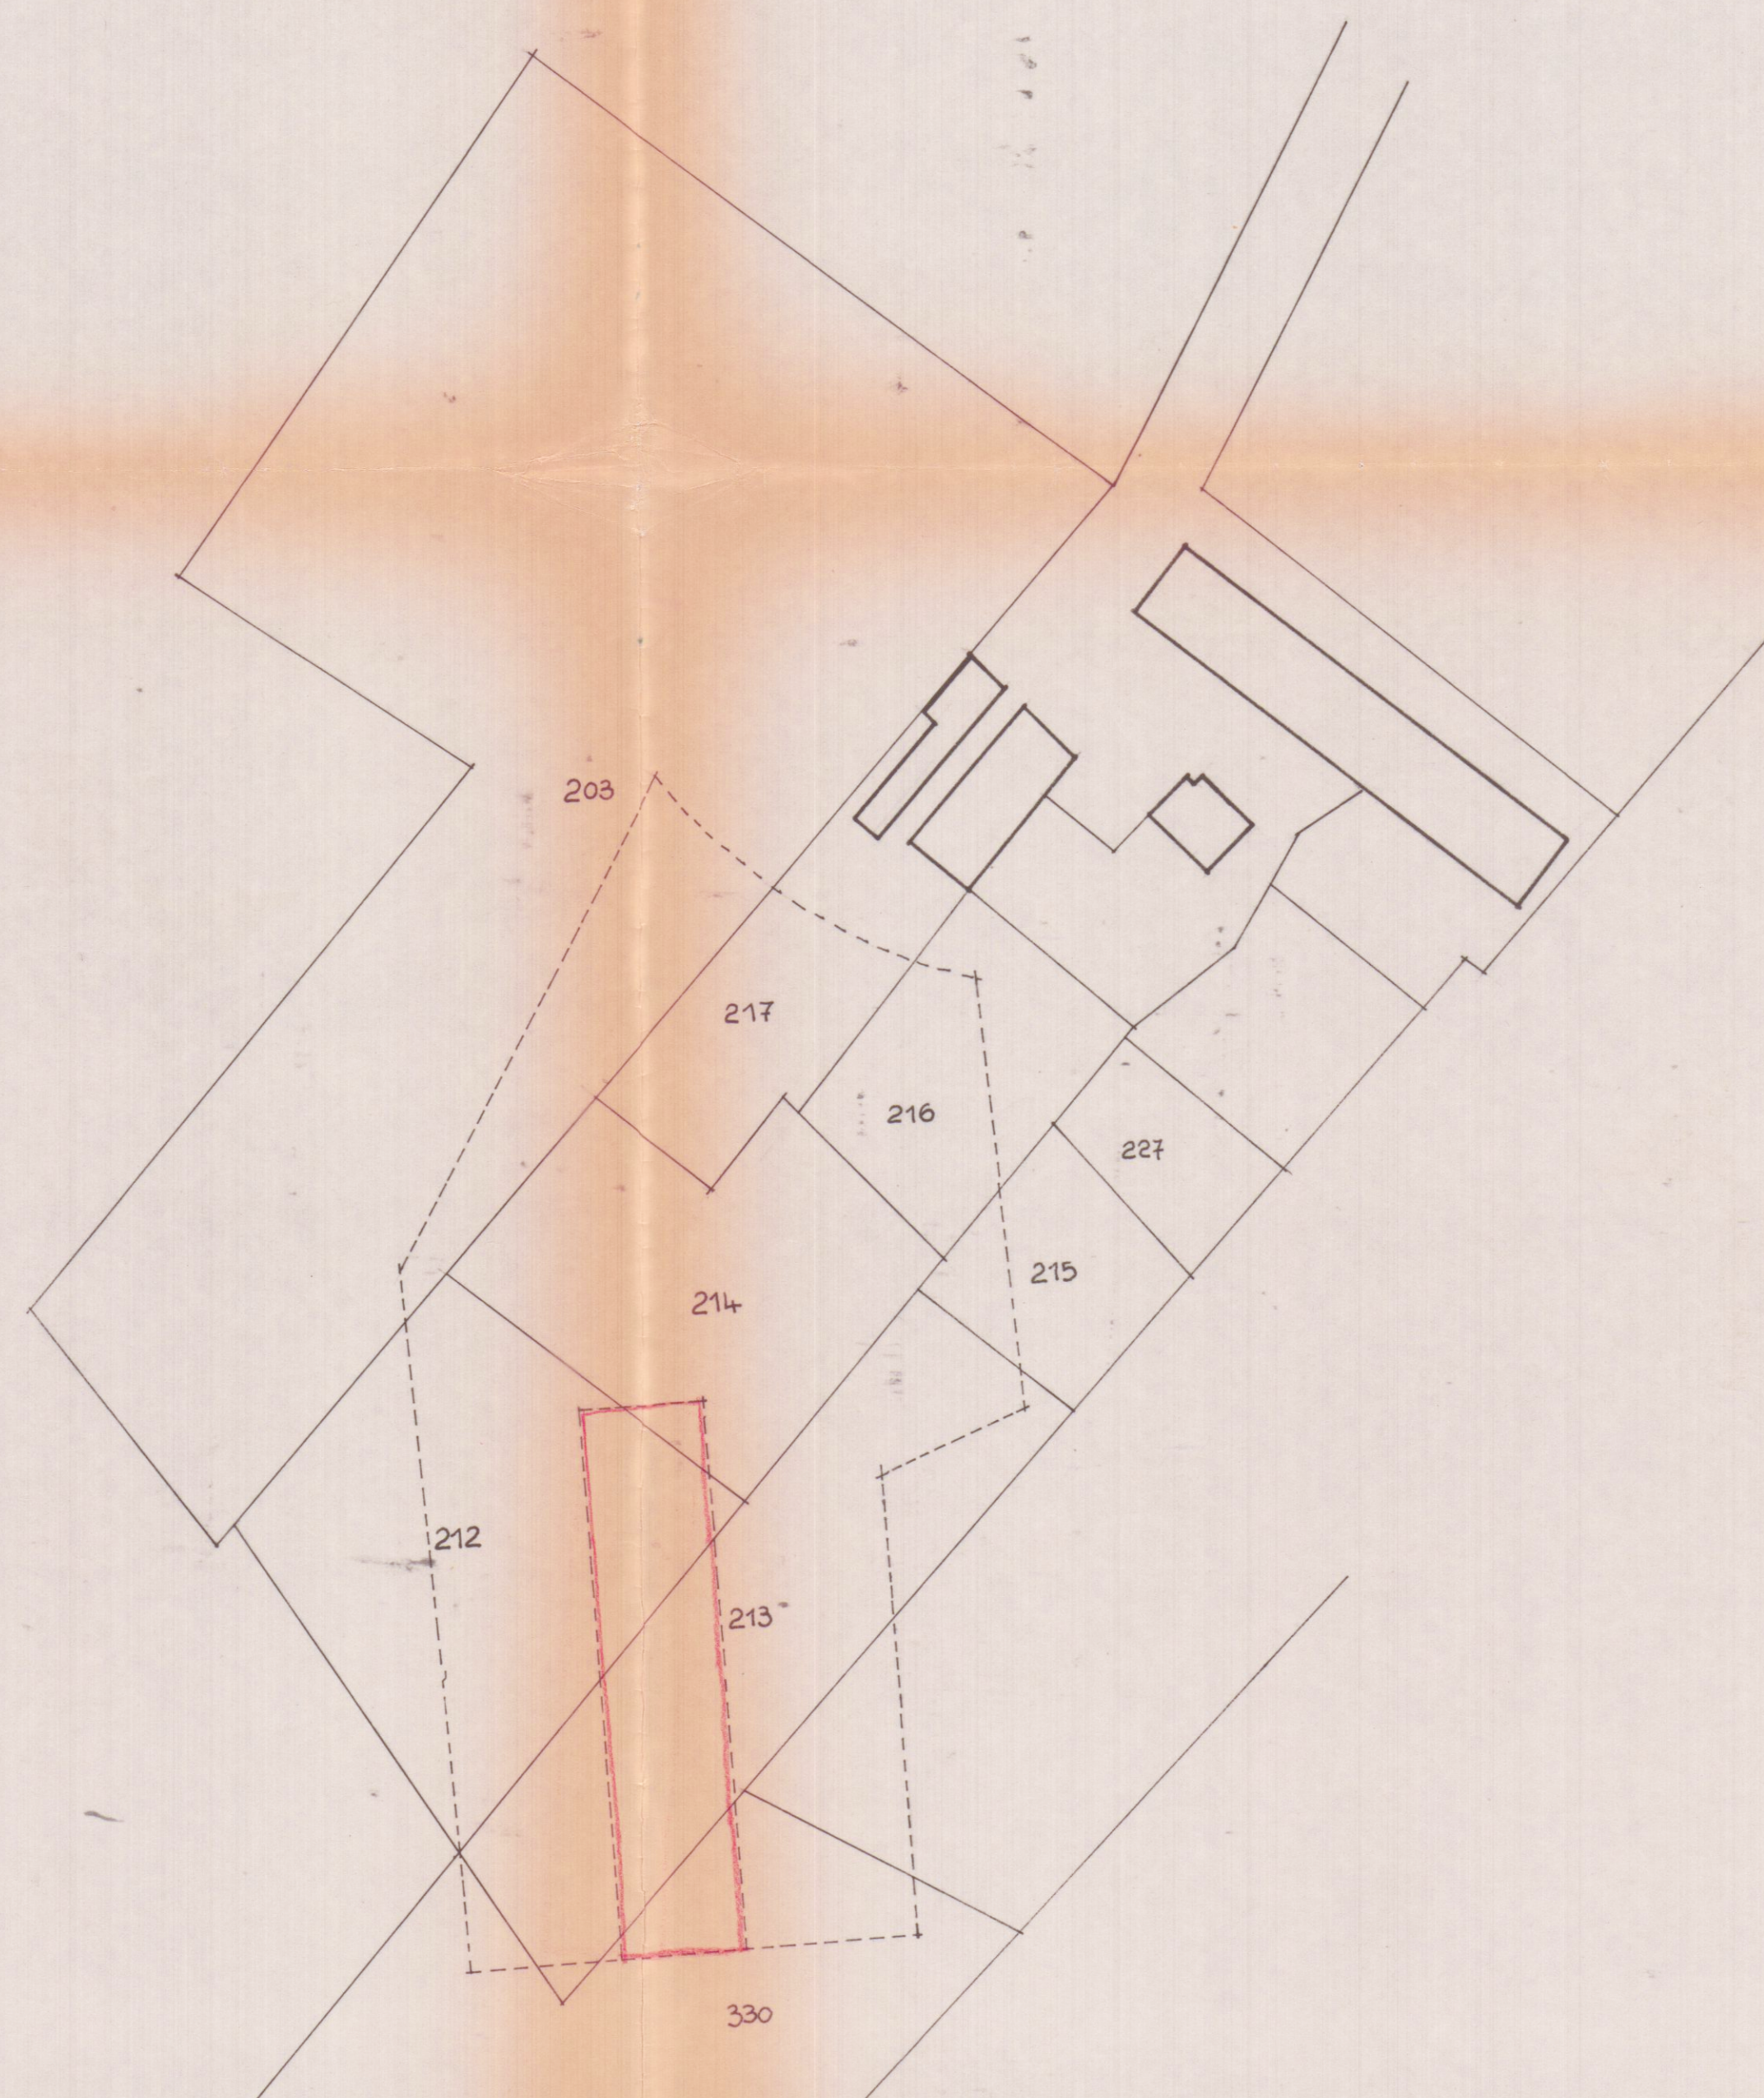

PLANIMETRIA RAPP. 1:2000
FOGLIO 26 MAPPA: 203-214-216-214-215
212-213-330 (in parte)

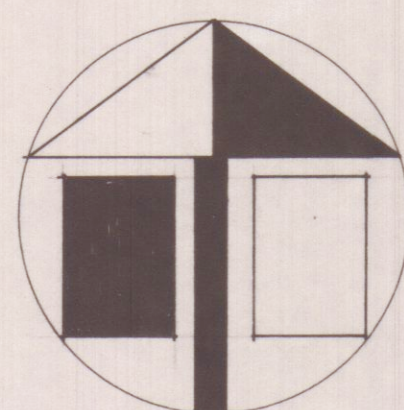

STRALCIO PLANIMETRICO 1:500

Approvato dal Sindaco alle condizioni
Indicate nella Concessione Es. 288
del 15 GIU. 1982
L. 15 GIU. 1982

APPROVATO
CONTROLLATO
IL TRONCO

15 GIU. 1982

7 APR. 1982

E. A. CO. S.
IL PRESIDENTE
(Valerio Brundini)



19 APR. 1982

COMUNE DI CARRARA
E.A.CO.S. SIENA

legge 5 agosto 1978 n° 457 (ed. convenzionata)

progetto per la costruzione di un fabbricato
per 12 alloggi in loc. bonascola

progettista: dott. arch. **luciano ghinoi**



PLANIMETRIE

tavola 1

scala 1:500
1:2000