


SUPERFICI ESTERNE ORIZZONTALI

- SUPERFICE CHIUSA PIANO TERRA
 SUPERFICE SPORGENTE PIANO II
 SUPERFICE NON COPERTA SOFFITTO PIANO I
 PAVIMENTO PIANO III

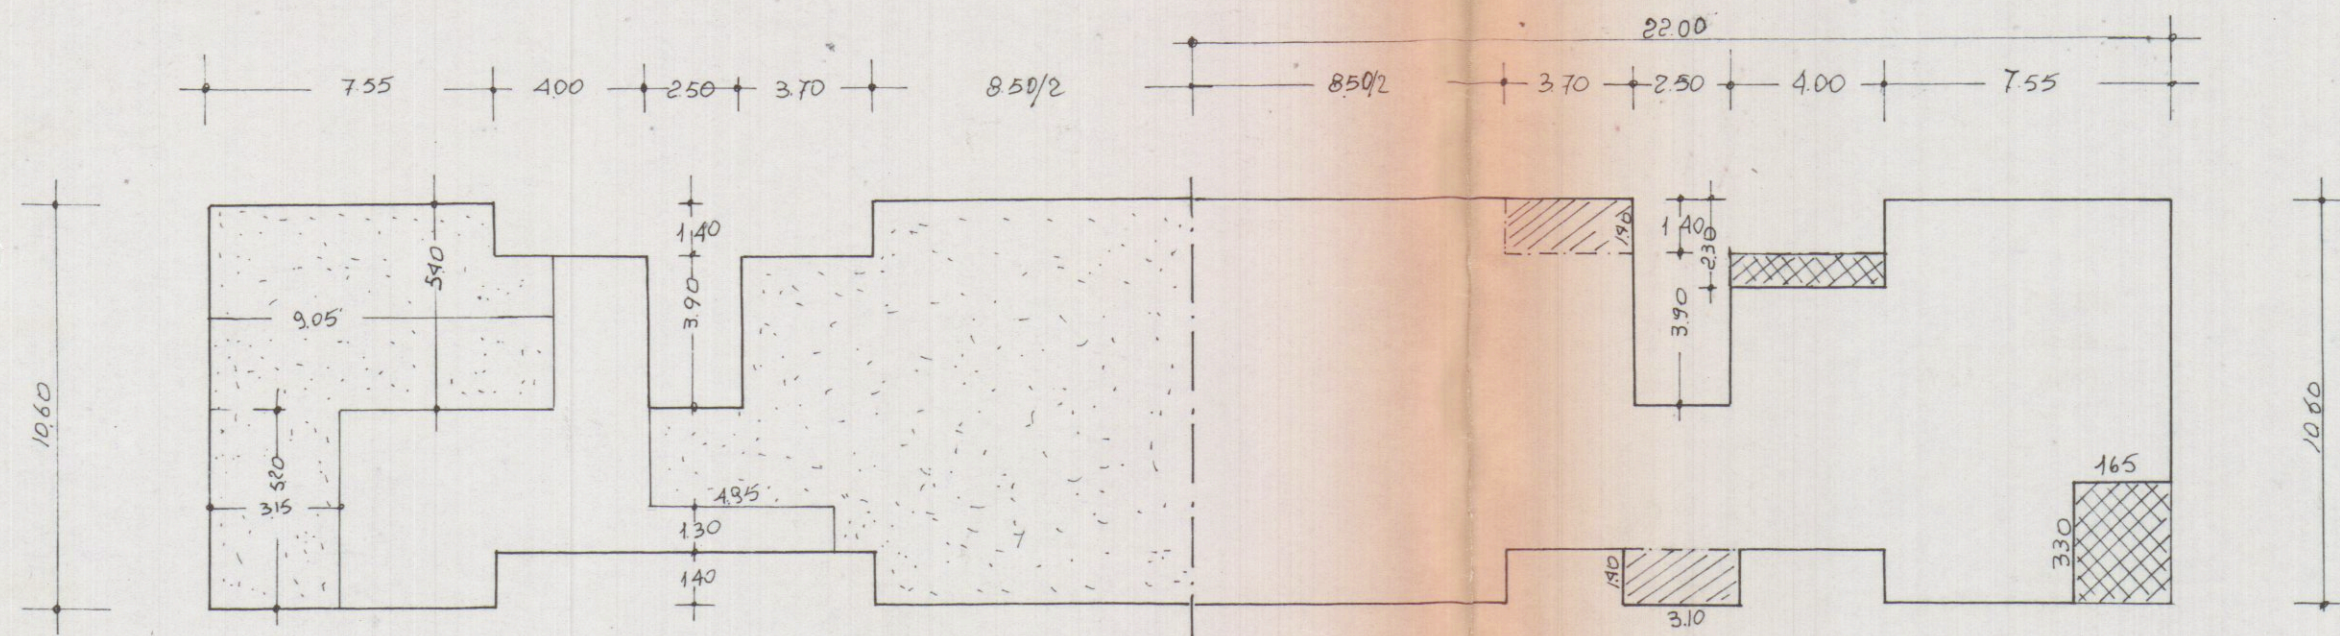

PAVIMENTO PIANO I		SU SPAZIO CHIUSO
(9.05 x 5.40) / 2	97.74	
(- 1.50 x 1.40) x 2	- 4.20	
(5.20 x 3.15) x 2	32.76	
2 x (8.50/2 + 3.70 + 2.50) x 10.60	222.07	
(- (3.70 + 2.50) x 1.40) x 2	- 17.36	
(- 3.30 x 2.50) x 2	- 16.50	
(- 4.95 x 1.30) x 2	- 12.87	298.64
SU SPAZIO APERTO		
1.30 x 4.95 x 2	12.87	
(7.55 + 4.00) x 10.60 x 2	244.86	
- 1.40 x 4.00 x 2	- 11.20	
- 9.05 x 5.40 x 2	- 97.74	
+ 1.50 x 1.40 x 2	4.20	
- 3.15 x 5.20 x 2	- 32.76	
- 1.40 x 4.00 x 2	- 11.20	103.23
SOFFITTO PIANO I		
(2.30 - 1.40) x 4.00 x 2	10.80	
3.30 x 1.65 x 2	10.89	
TOTALE		407.64
		21.63

PAVIMENTO PIANO II	
3.70 x 1.40 x 2	10.36
3.10 x 1.40 x 2	8.68
TOTALE	19.04
SOFFITTO PIANO II	
3.70 x 1.40 x 2	10.36
3.10 x 1.40 x 2	8.68
TOTALE	19.04
PAVIMENTO PIANO III	
(2.30 - 1.40) x 4.00 x 2	10.80
3.30 x 1.65 x 2	10.89
TOTALE	21.69
SOFFITTO PIANO III	
TOTALE PAVIMENTO I	407.64

SUPERFICI ESTERNE VERTICALI

PARETE NORD OVEST	
10.60 x 2.30	98.58
4 x 1.40 x 2.30 x 2	36.96
2 x 2.30 x 2.70	12.42
2 x 1.40 x 2.70	7.56
2 x 1.40 x 3.30	9.24
3 x 2.80 x 1.00	
3 x 1.00 x 1.10	
1.00 x 2.10	
FINESTRE	
	TOTALE 164.76 mq

PARETE SUD EST	
COME PARETE NORD-OVEST	
TOTALE PARETE	164.76
TOTALE FINESTRE	

PARETE EST-NORD	
2 x 22 x 9.30	408.20
- 2 x 2.50 x 9.30	- 46.50
FINESTRE	
28 x 100 x 2.10	
6 x 200 x 1.10	
6 x 150 x 1.10	
TOTALE	362.70

PARETE OVEST SUD	
2 x 22 x 9.30	408.20
28 x 100 x 2.10	
6 x 200 x 1.10	
6 x 150 x 1.10	
FINESTRE	
TOTALE	408.20

PARETE SCALE	
2 x 3.90 x 9.30 x 2	145.80
2.50 x 9.30 x 2	46.50
- 0.90 x 2.70 x 2	- 4.86
PORTINI INGRESSO	
6 x 1.10 x 2.10	
TOTALE	187.44

TOTALI GENERALI $\Sigma = 2182.60$

VOLUMI LORDI

PIANO I	407.64 x 3.30	= 1345.21
PIANO II	407.64 x 2.70	= 1100.62
	- 21.63 x 2.70	= - 58.56
	+ 19.04 x 3.30	= + 62.83
PIANO III	407.64 x 3.30	= 1345.21
		3795.31 me

RAPPORTO $\frac{S}{V} = \frac{2182.60}{3795.31} = 0.575$