


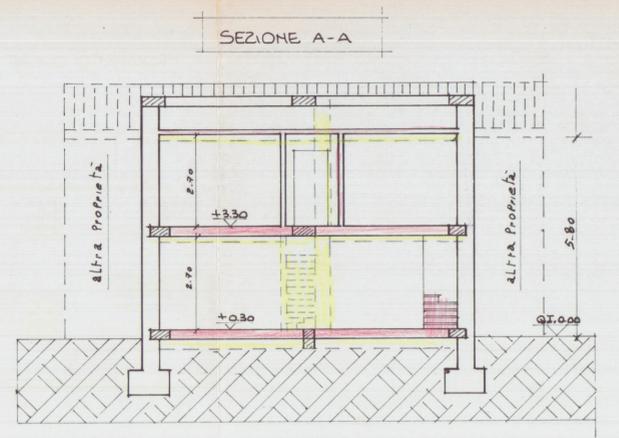
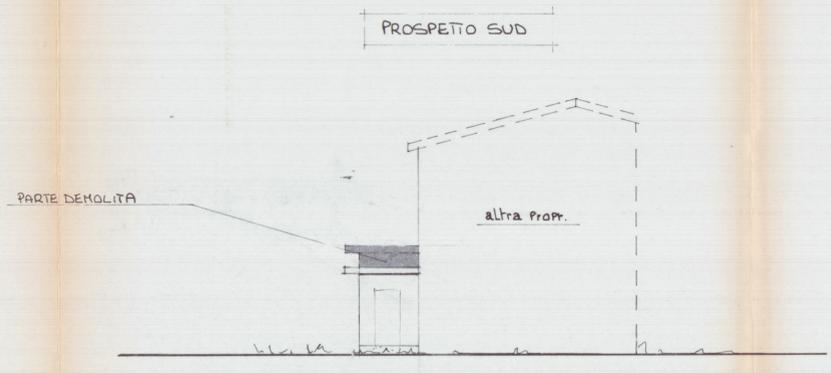
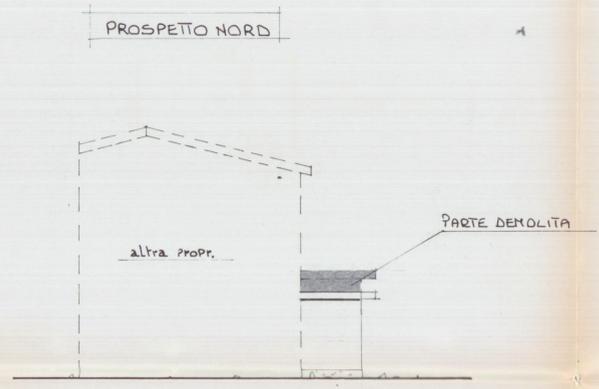
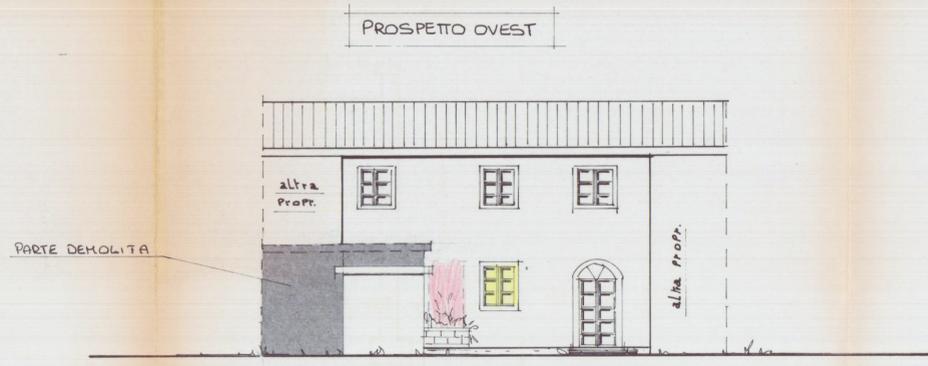
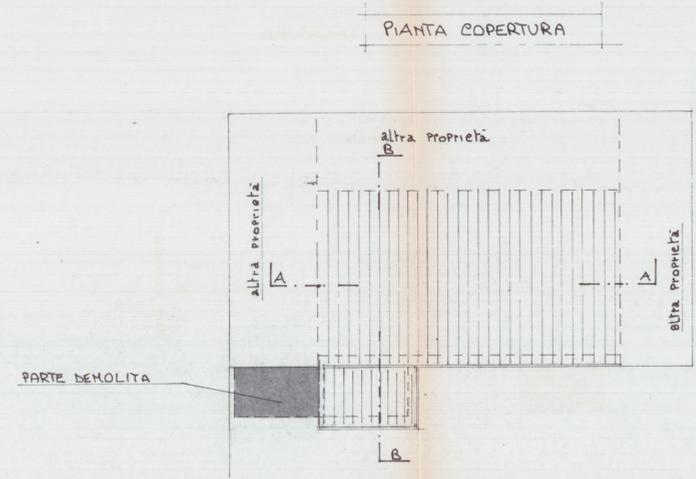


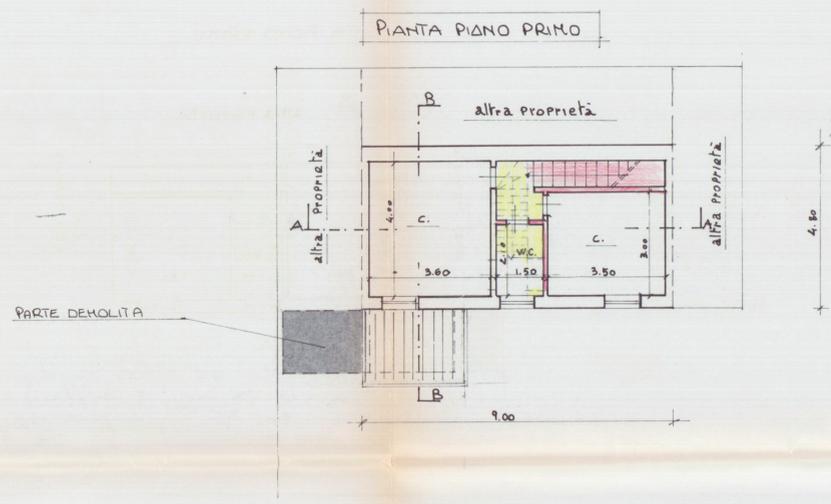

**STRALCIO PLANIMETRICO CONFORME ALLA MAPPA**

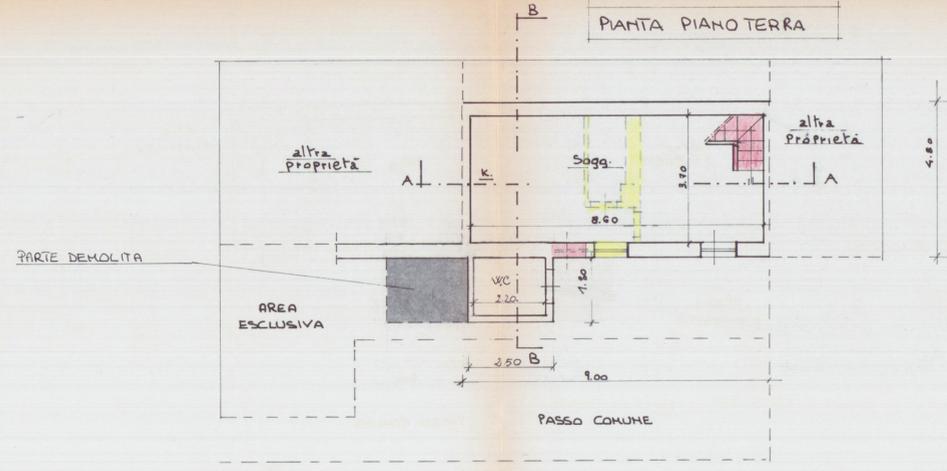

**SVILUPPO PLANIMETRICO SCALA 1:200**

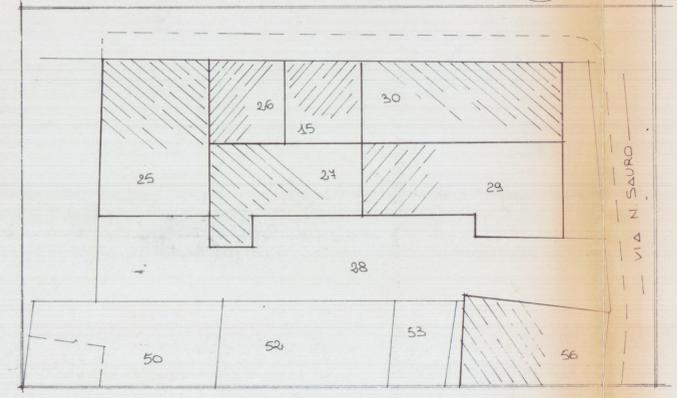

**SCHEMA SUP e VOLUMI**

1	3.00 x 4.80 =	14.40	5.80	250.56
2	2.50 x 1.80 =	4.50	2.40	10.80
totale Mg		45.60		Mq. 261.36

