


TAVOLA DI PROGETTO


VARIANTE FINALE

AL PROGETTO DI RISTRUTTURAZIONE
DI FABBRICATO DI ABITAZIONE SITO IN
MARINA DI CARRARA VIA BASSA 101


PROP. GEMALL SRL

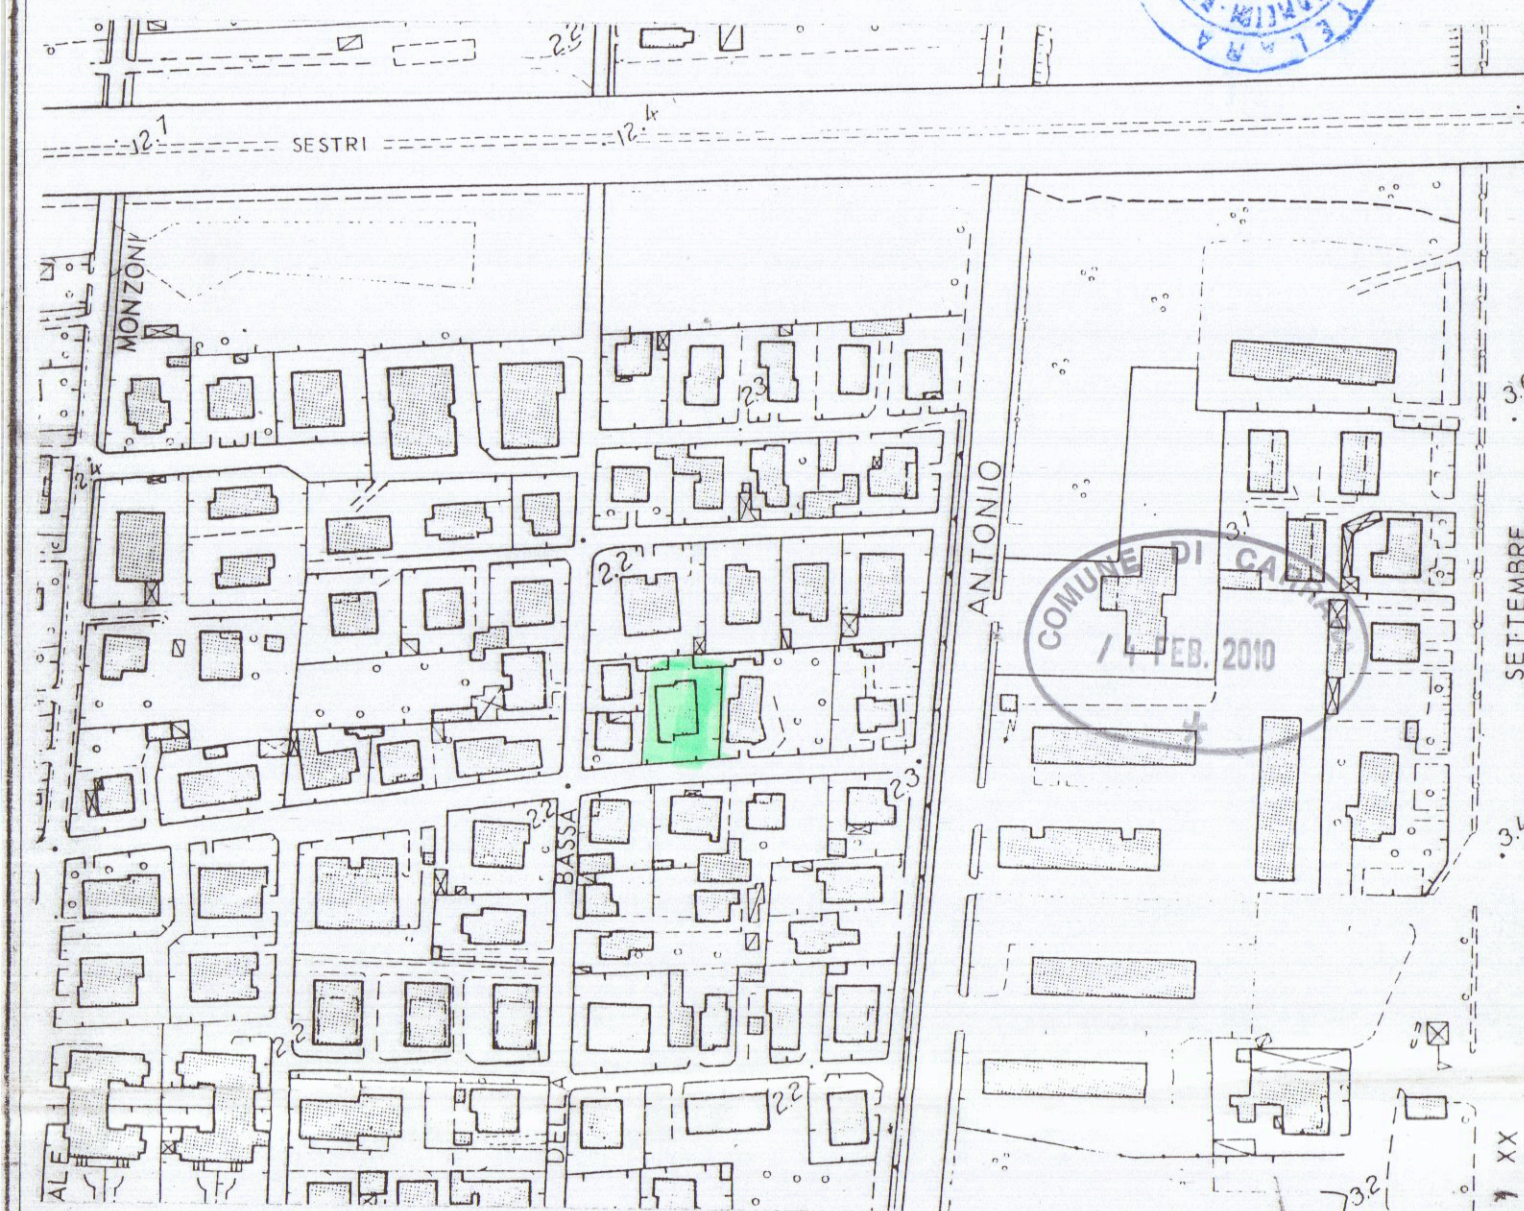

log. 97 1:1.000

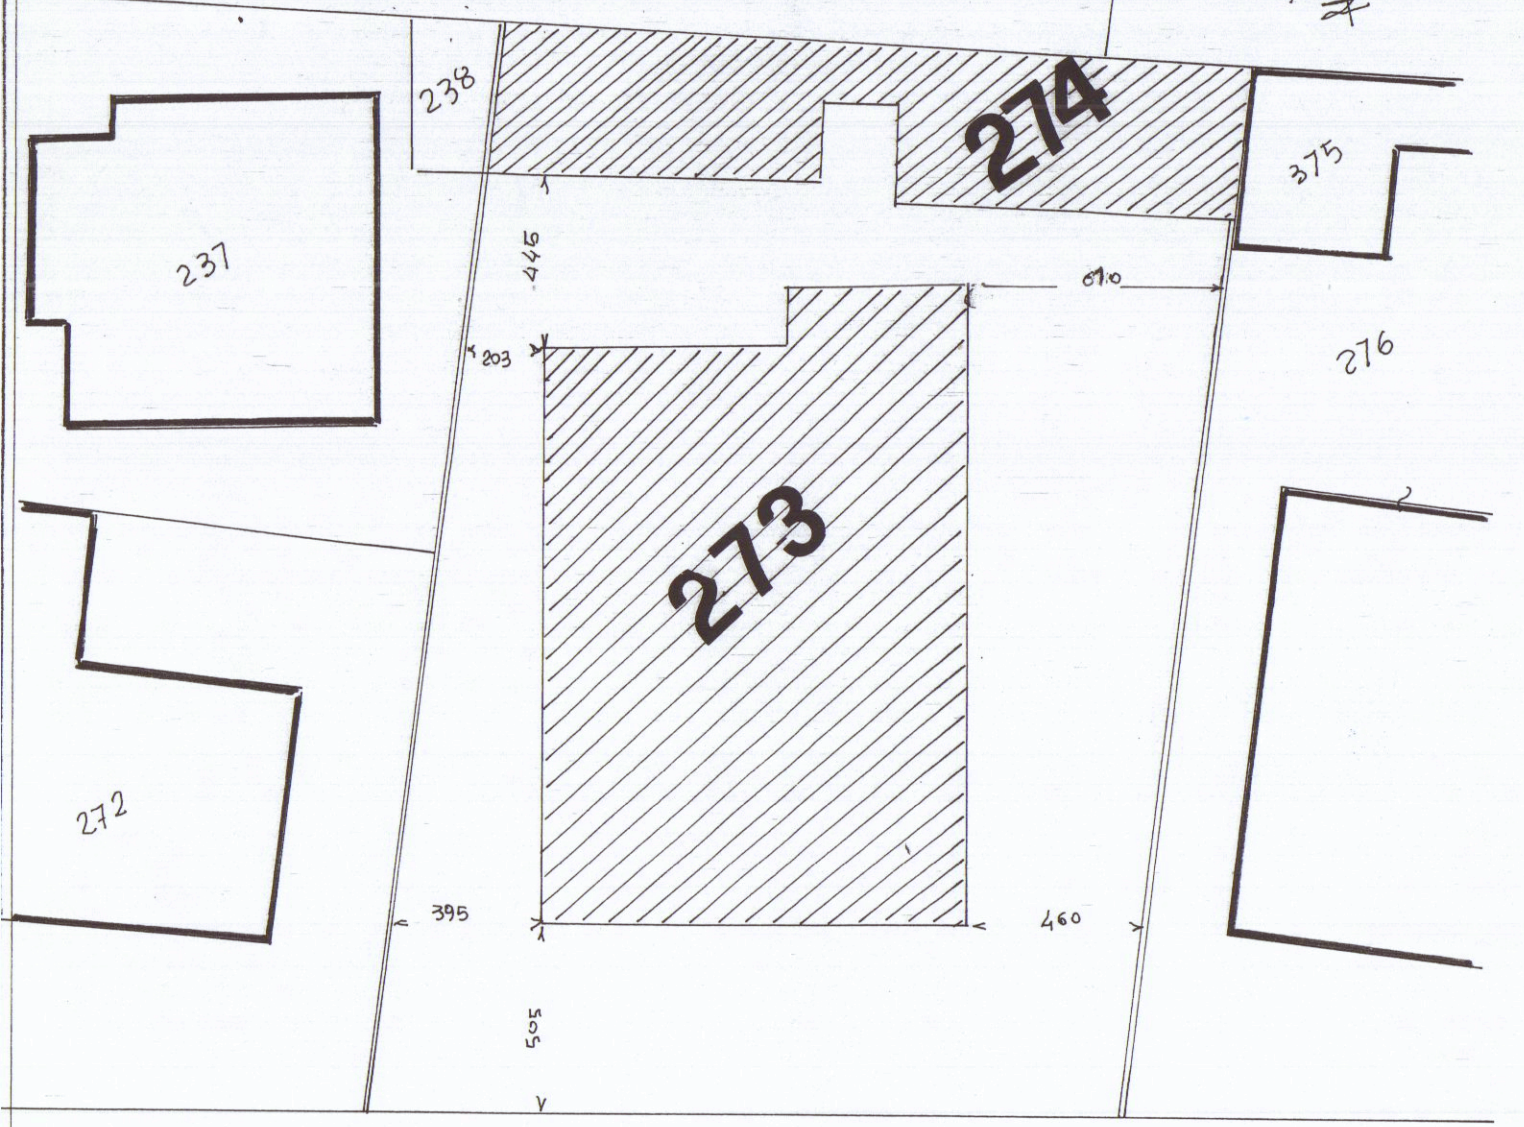

VIA VICINALE BASSA

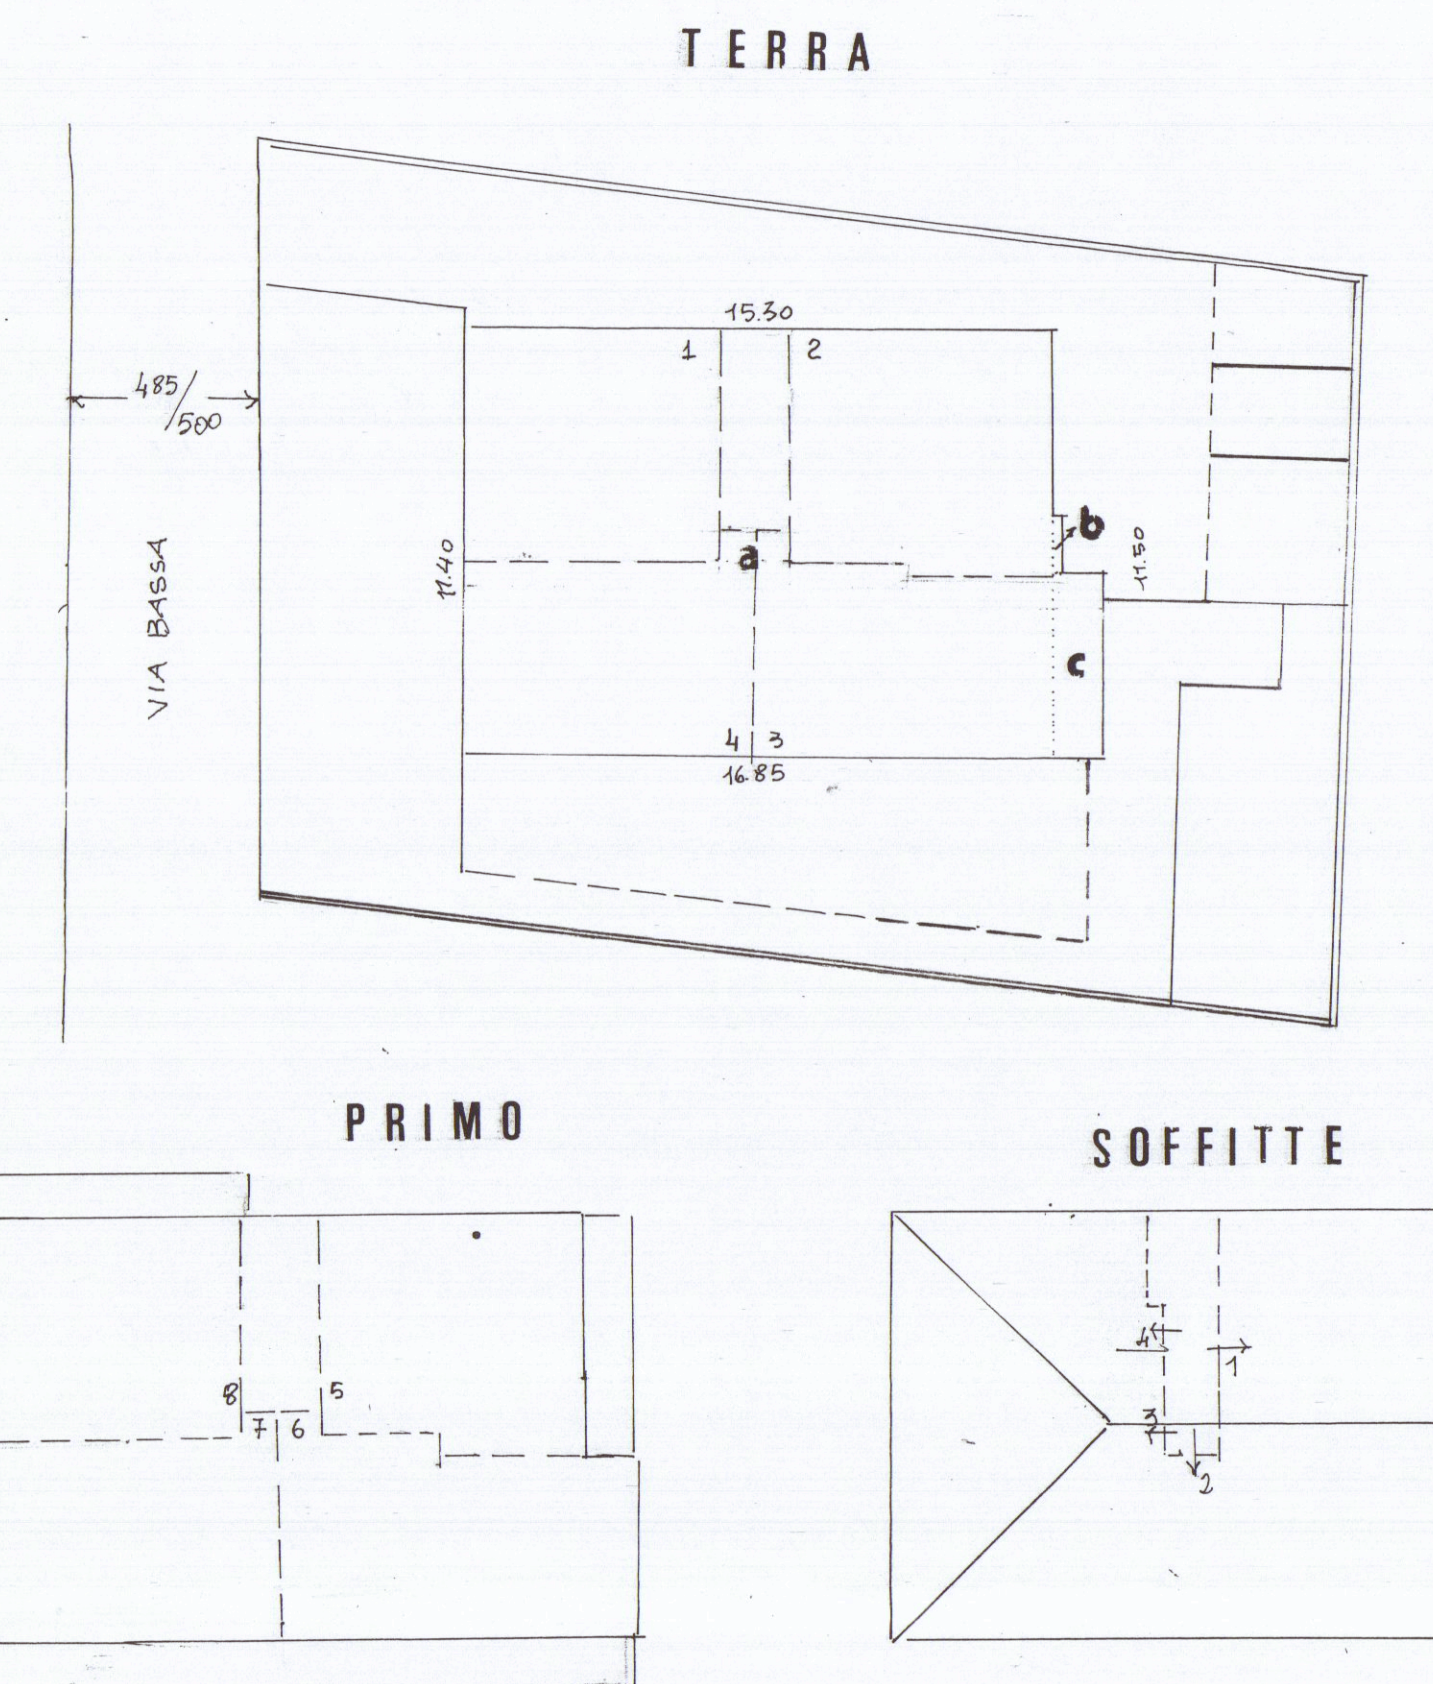

concessione


273 mq.500
SUP. COPERTA 15,30 x 11,40 = mq. 174,42
15,30 x 1,80 = mq. 27,54
15,30 x 1,90 = mq. 29,07
174,42 + 27,54 + 29,07 = mq. 231,03
182,05 x 11,750 = mc. 1322,87

274 mq.78
CASETTA mq. 10,00 x 3,00 = mc. 120,20
CANTINA-GARAGE mq. 34,20 x 2,10 = mc. 71,82
120,20 + 71,82 = mc. 192,02
mc. 1564,98


variante

273
mq. 174,42
0,64
7,59
mq. 182,65 x 11,750 = mc. 1369,87
mq. 104 x 3 = mc. 624
1369,87 + 624 = mc. 1993,87


274
CASETTA mq. 10,00 x 3,00 = mc. 120,20
CANTINA-GARAGE mq. 34,20 x 2,10 = mc. 71,82
120,20 + 71,82 = mc. 192,02
mq. 104 x 3 = mc. 624
192,02 + 624 = mc. 1561,29

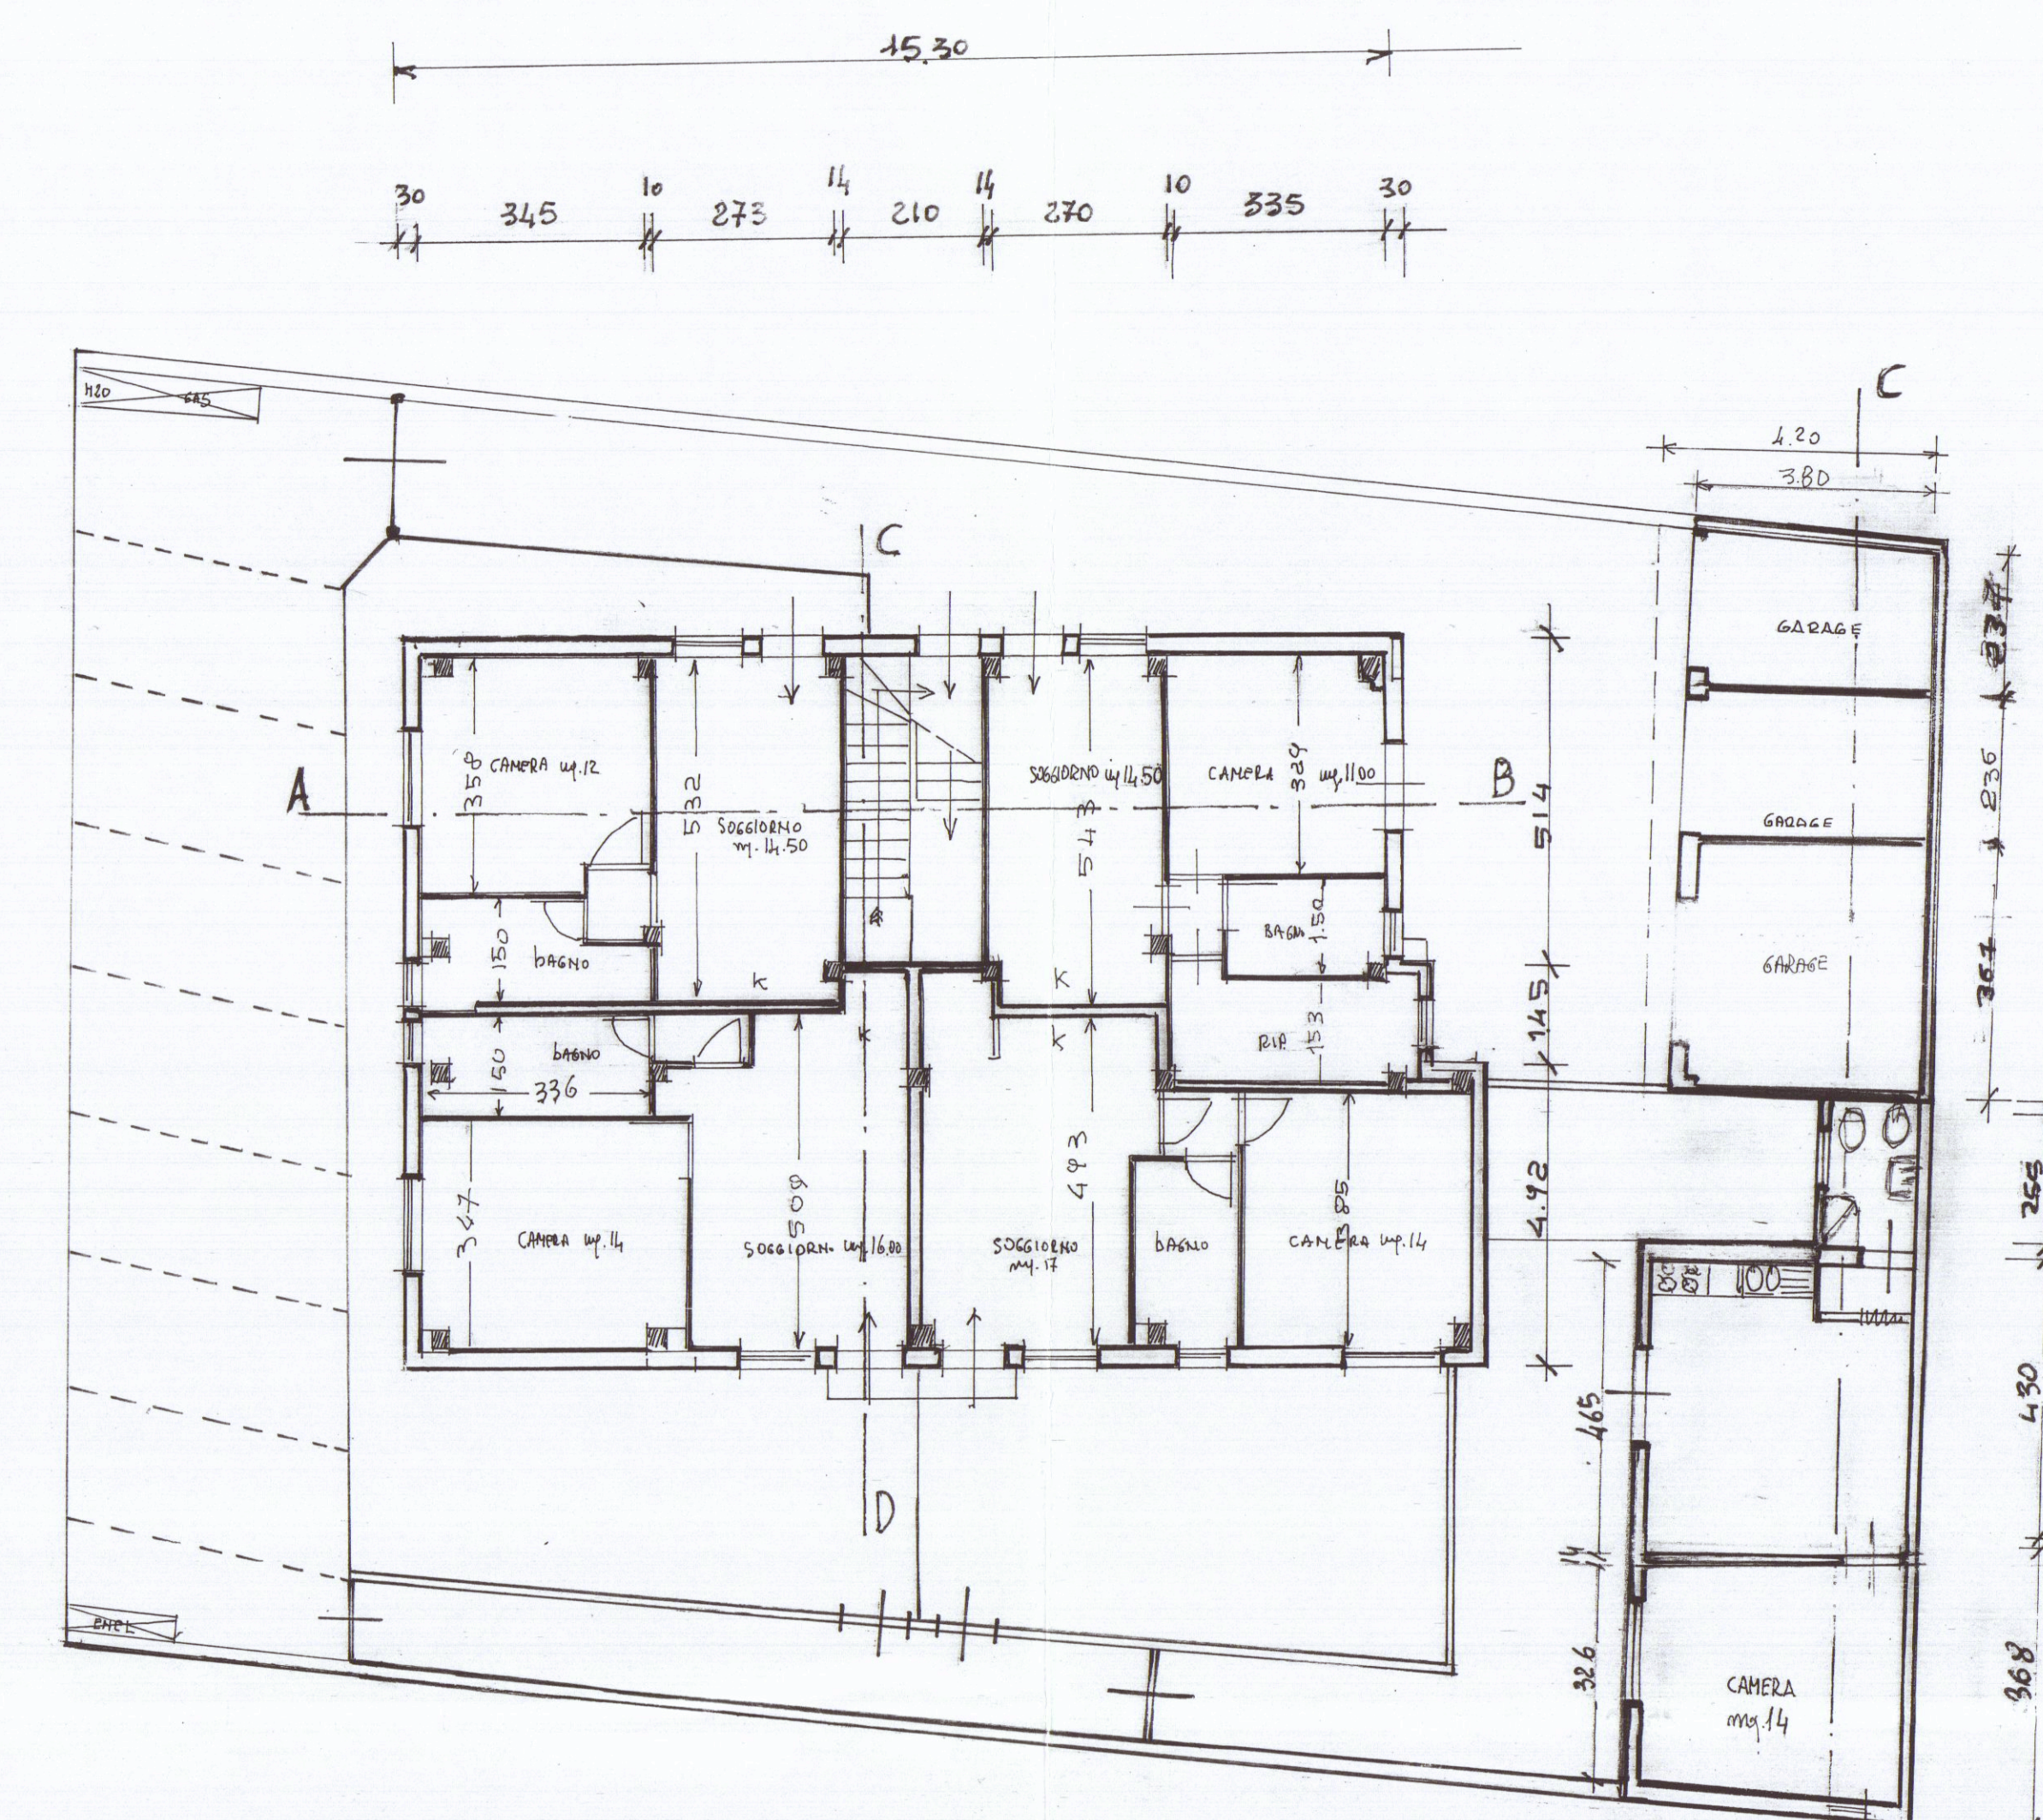


PIANTA DEL PIANO TERRA

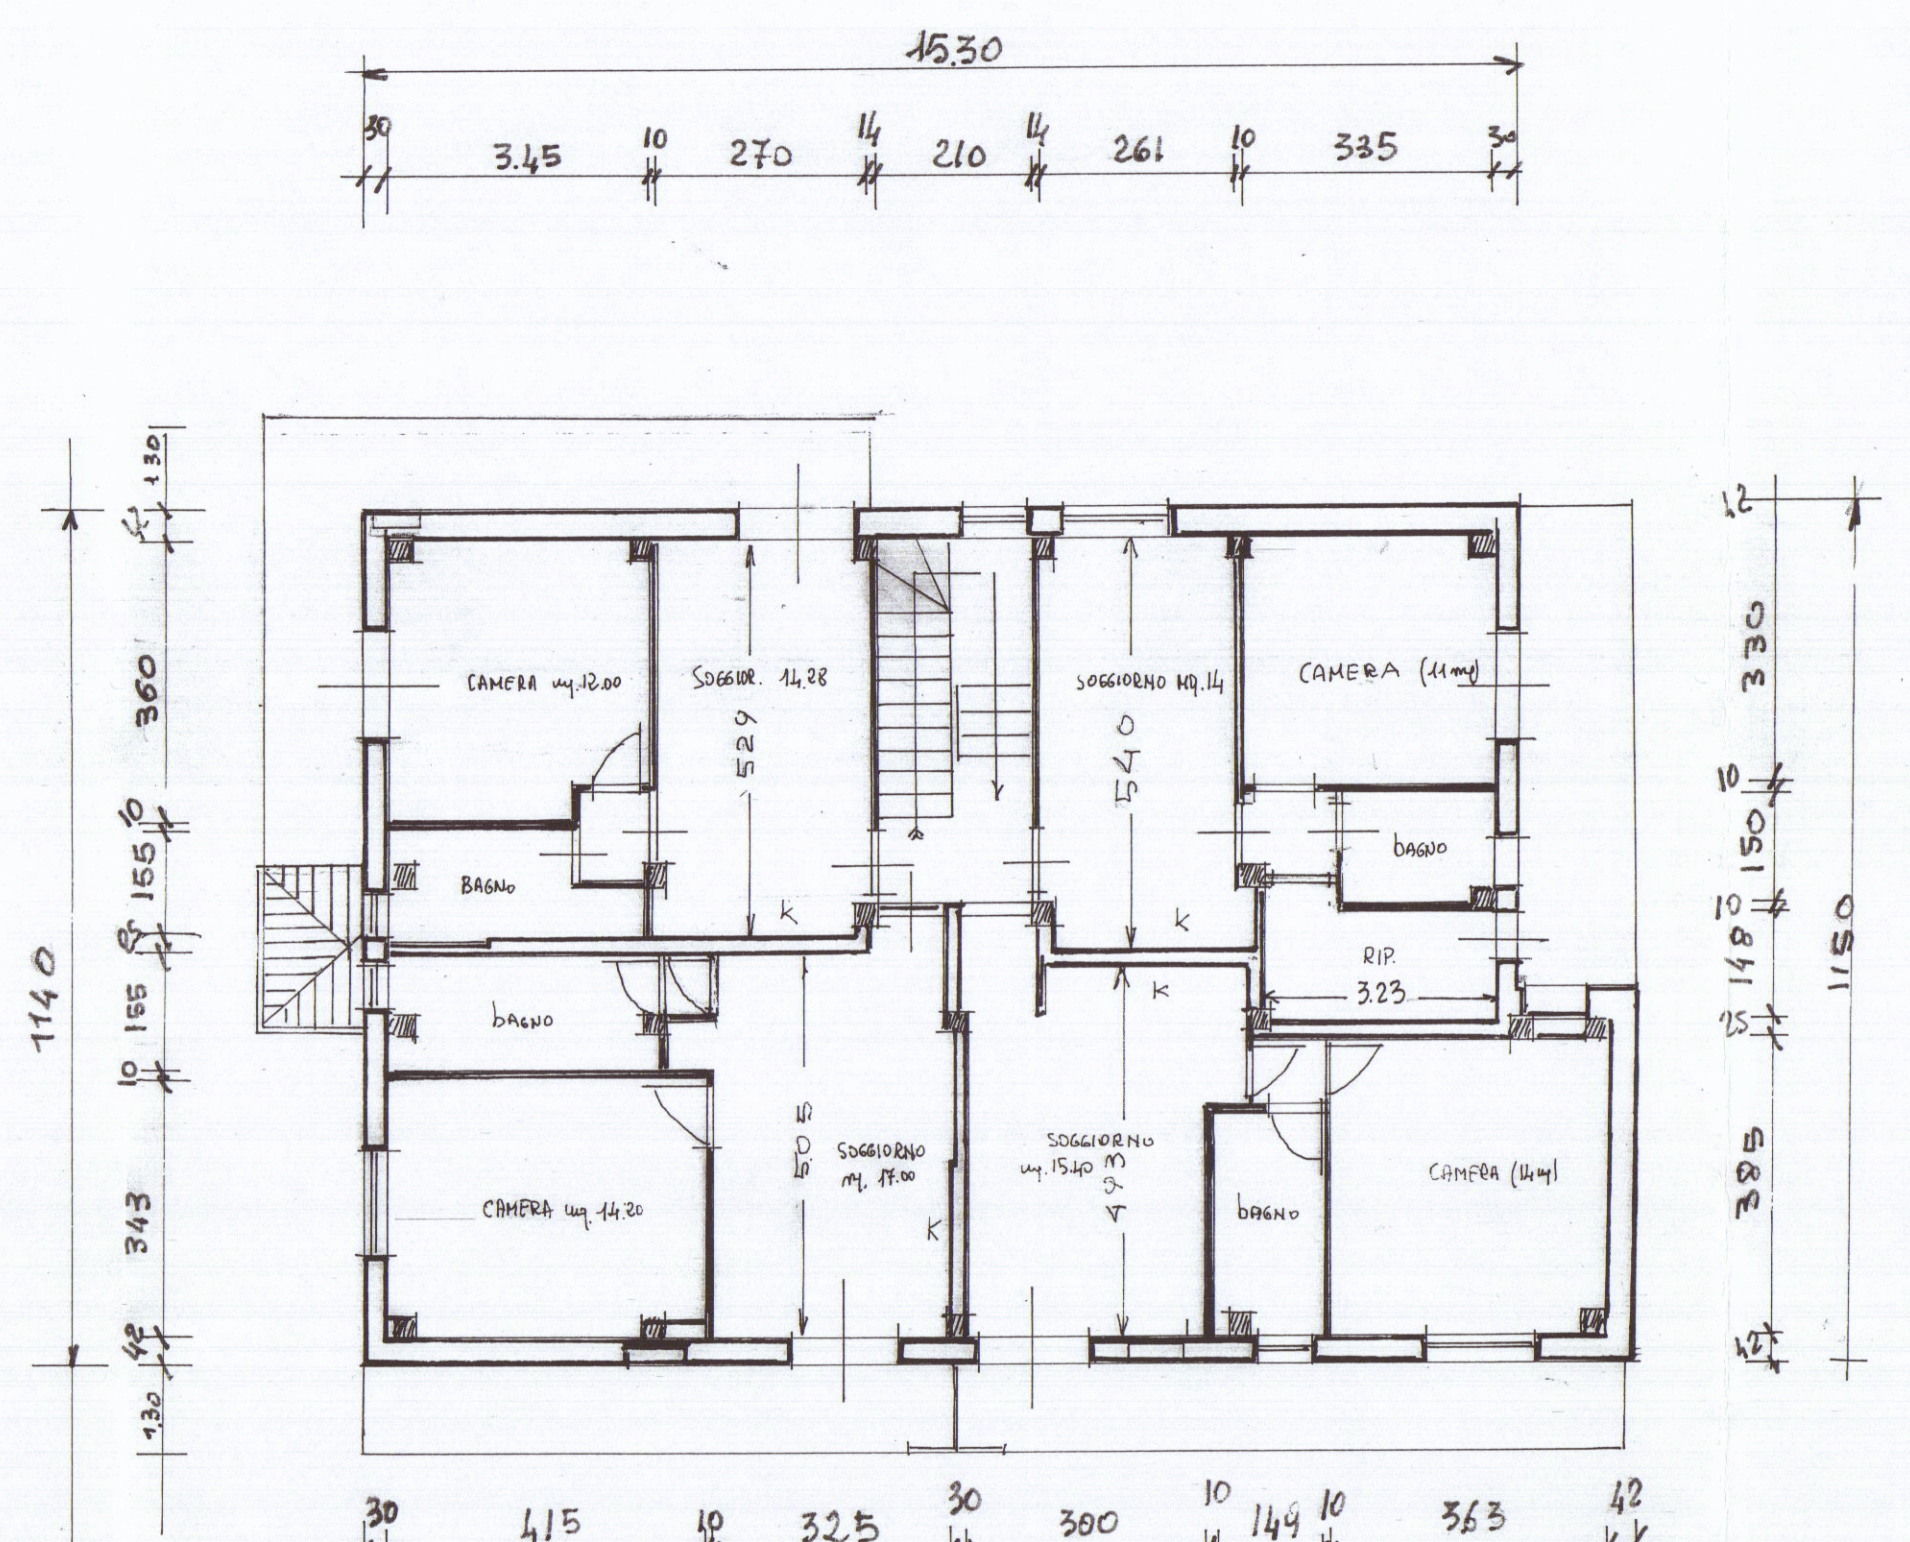


PRIMO PIANO

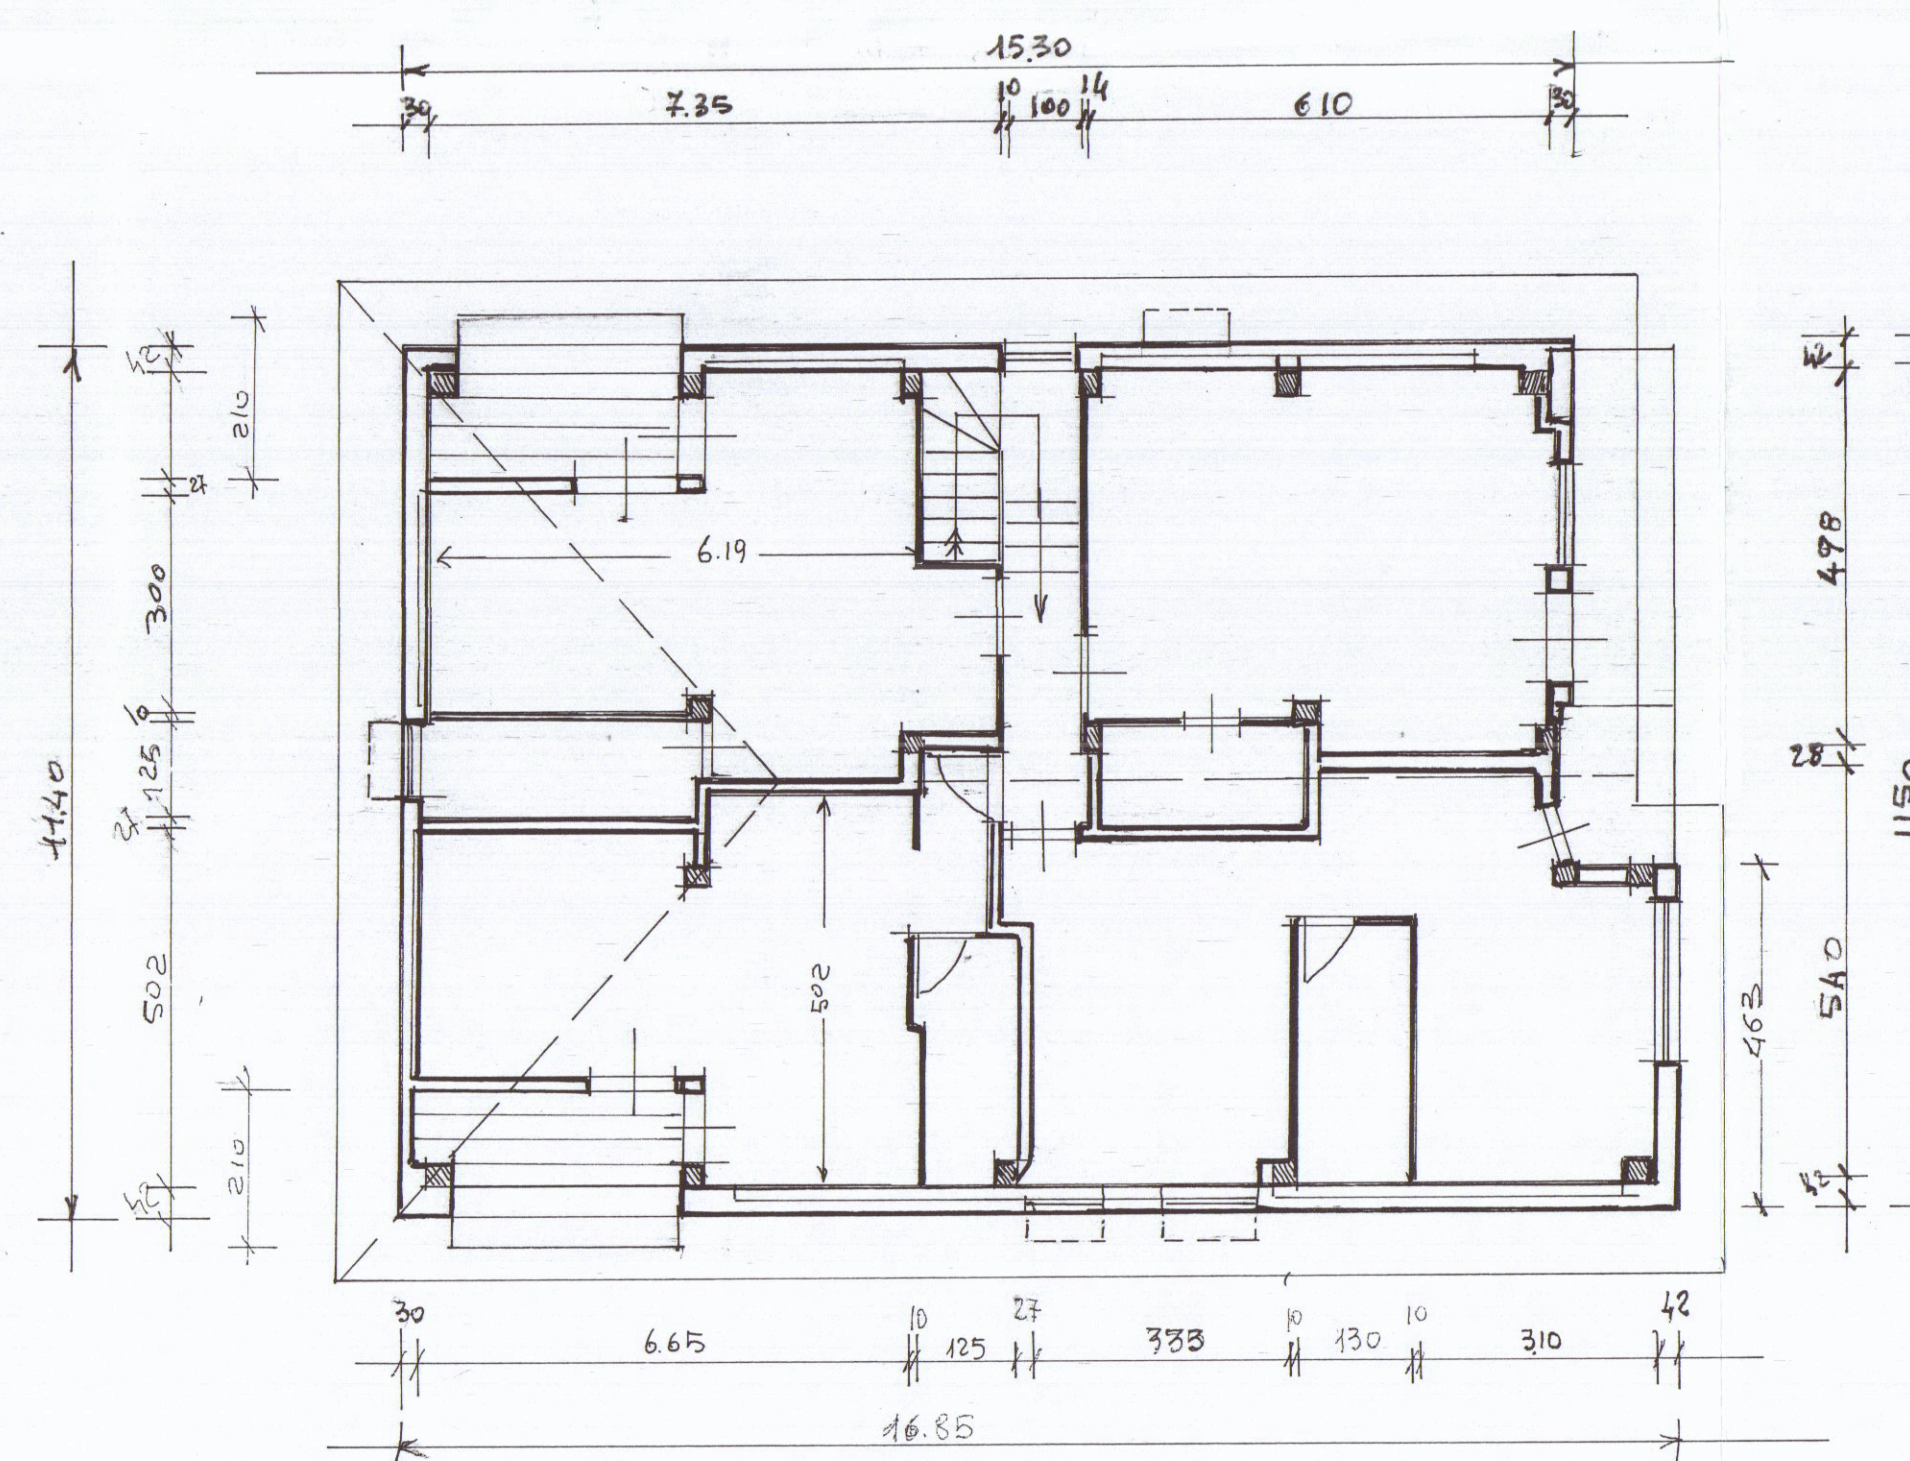


SOFFITTE

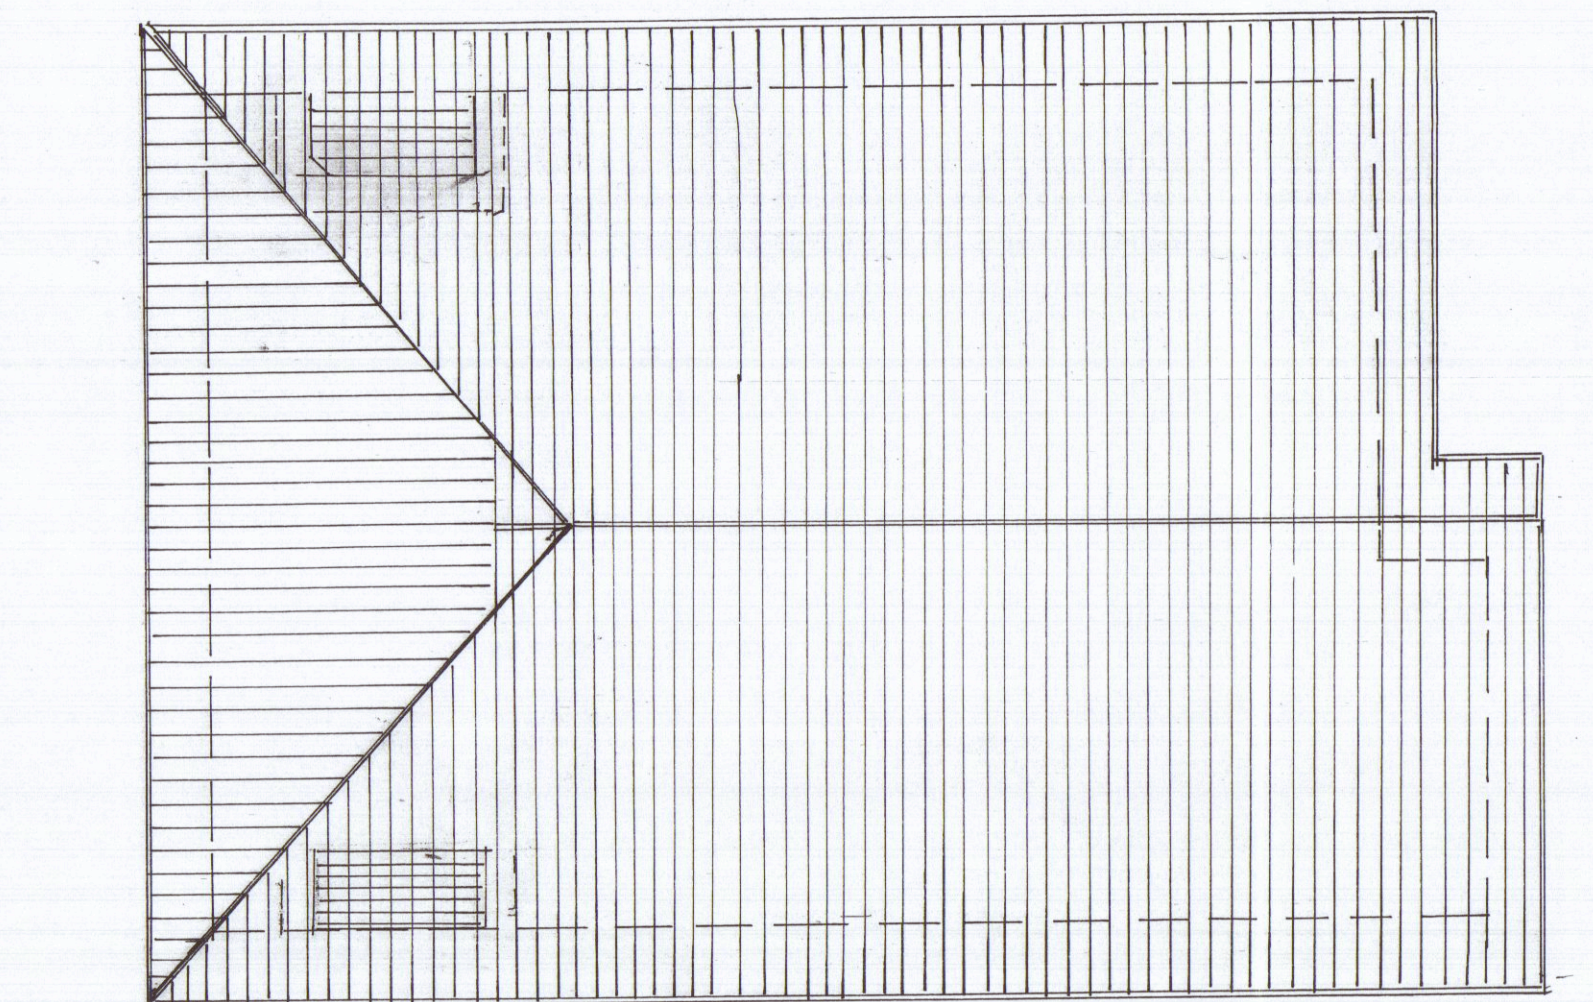


PIANTA DEL TETTO

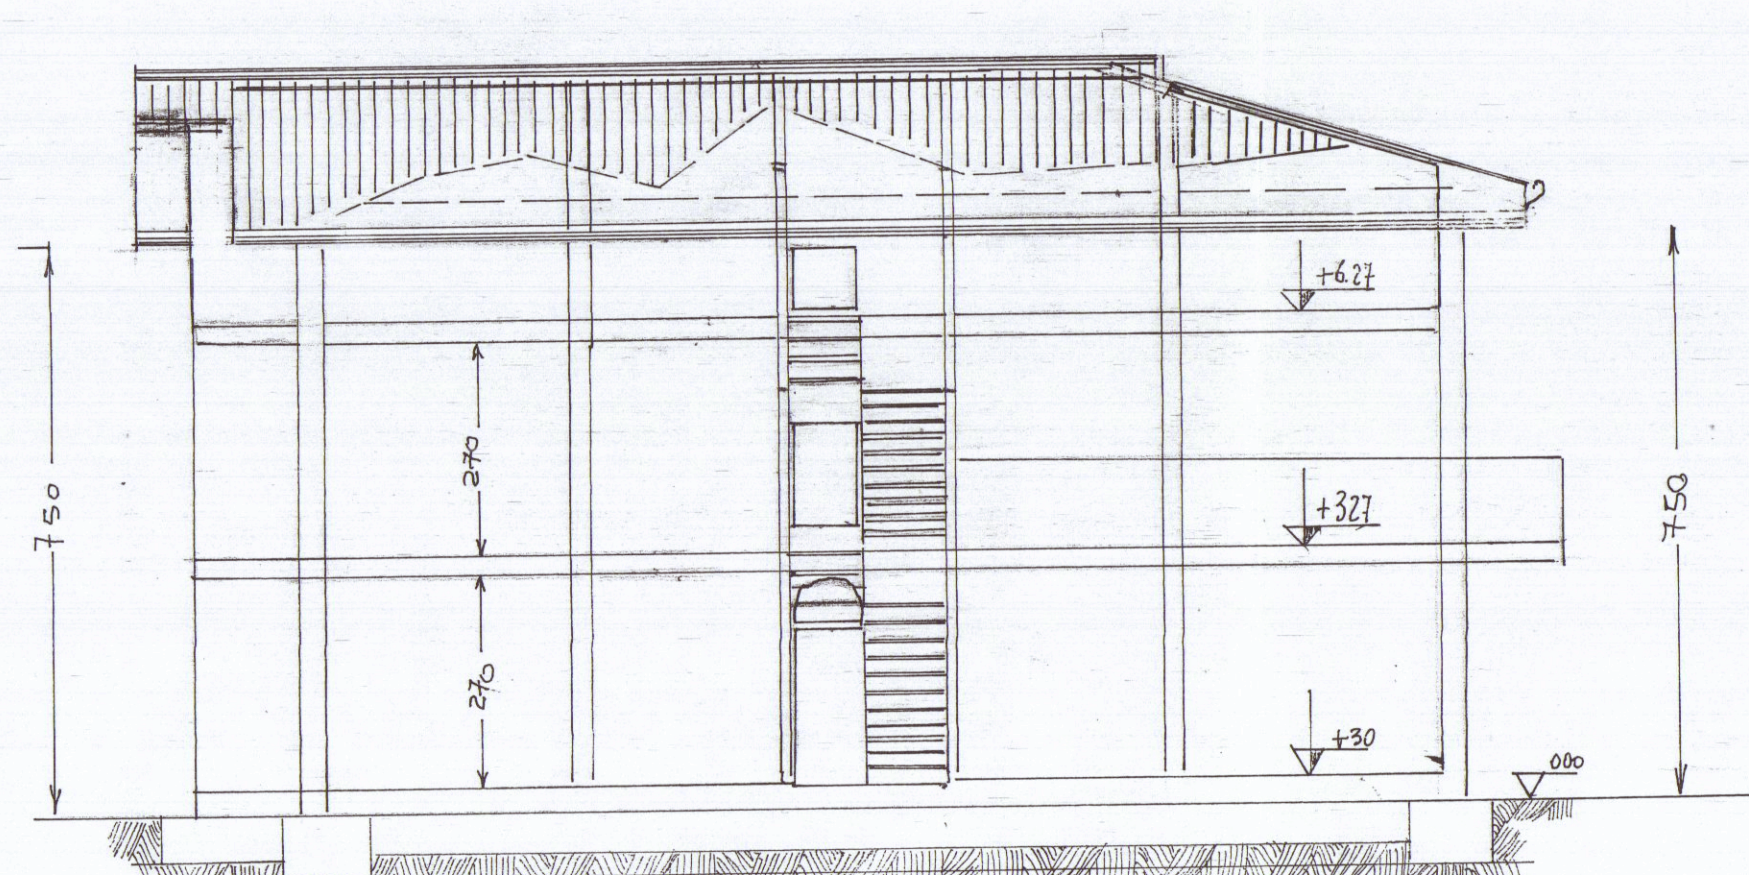


SEZIONE A:B

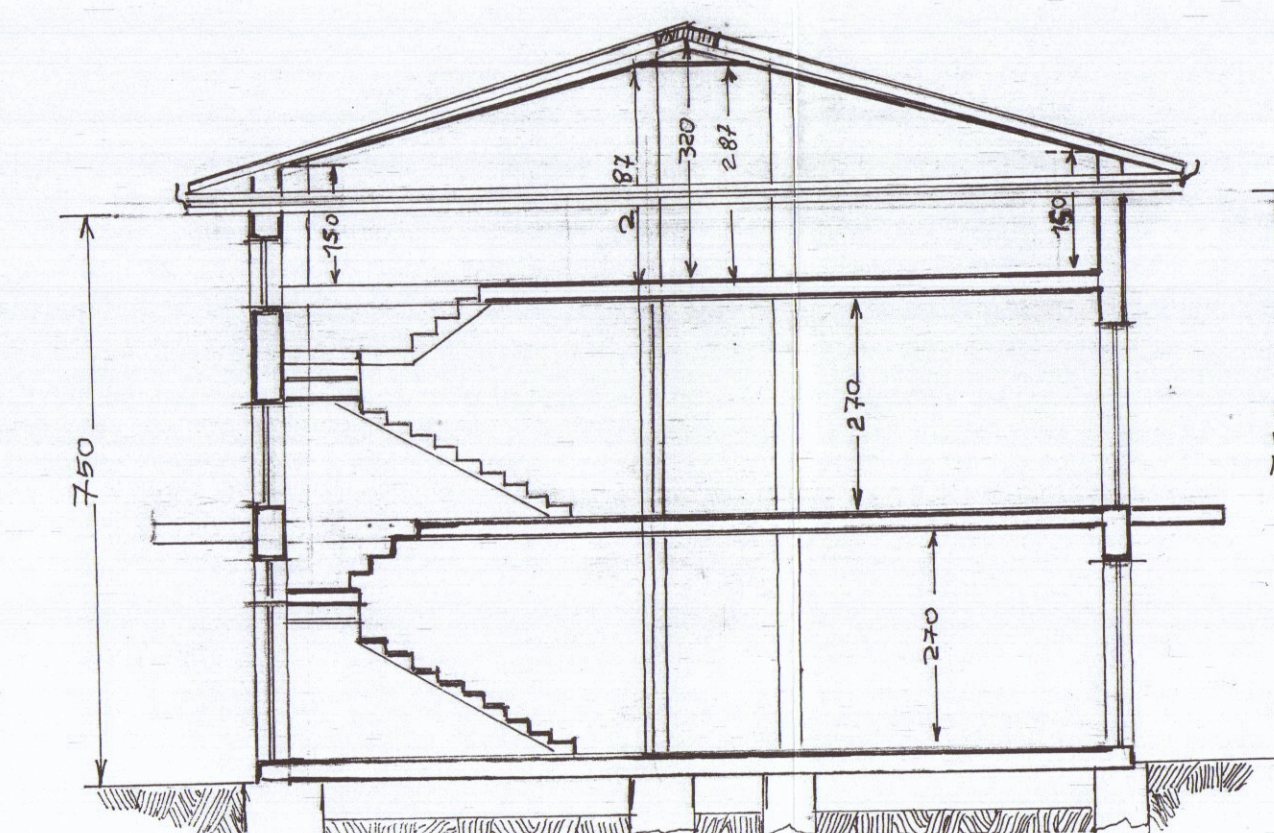

SEZIONE C:D

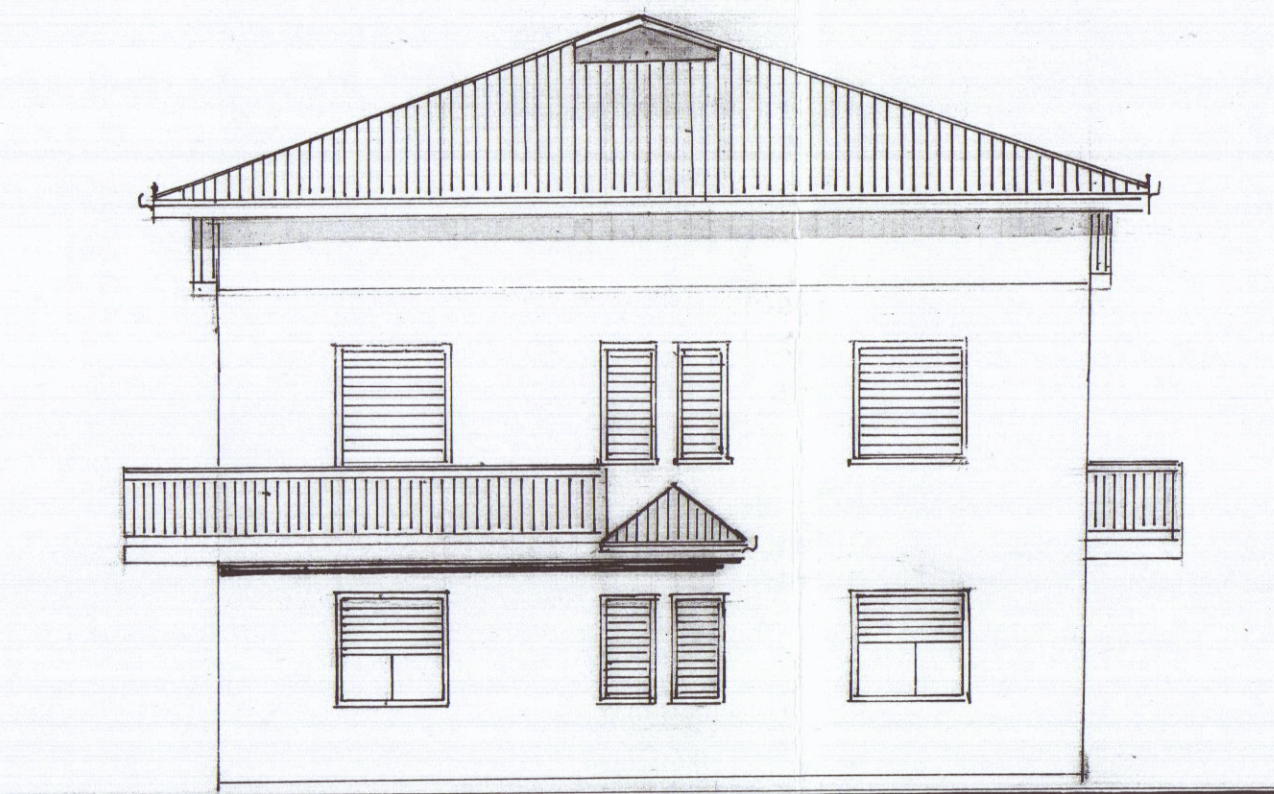


PROSPETTO LATO MARE

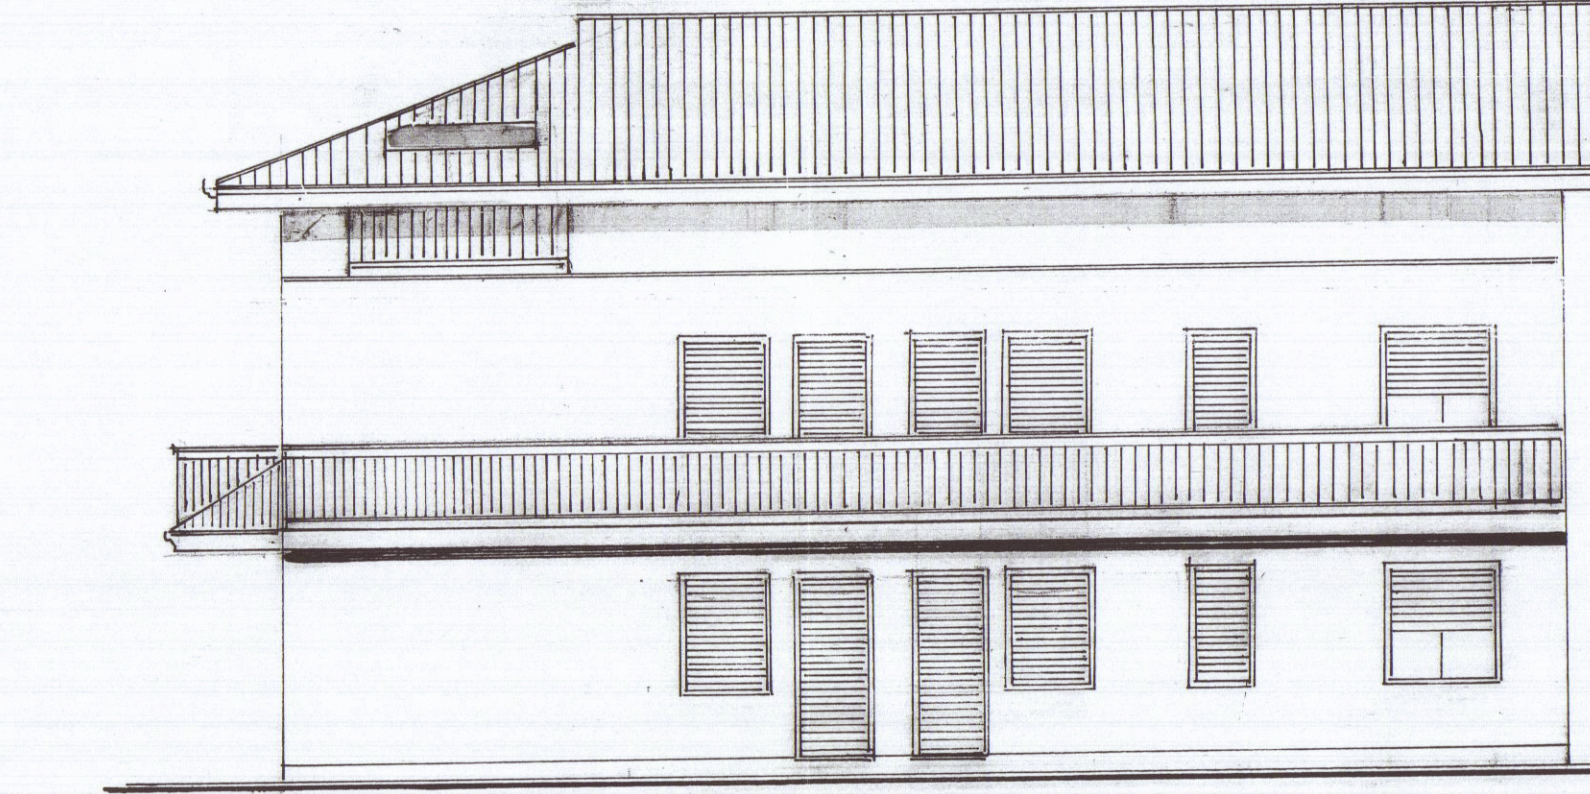


FIANCO DI LEVANTE



FIANCO DI PONENTE

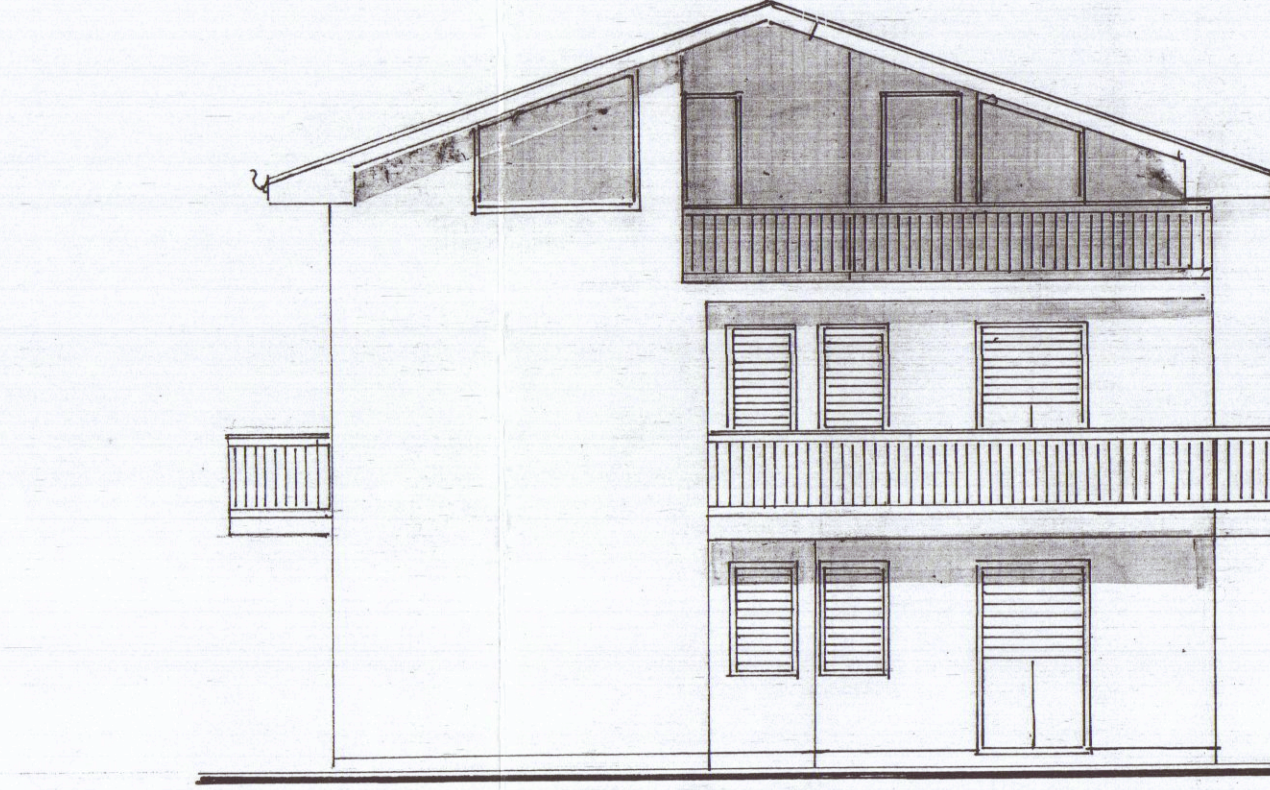

PROSPETTO RETRO-MONTE

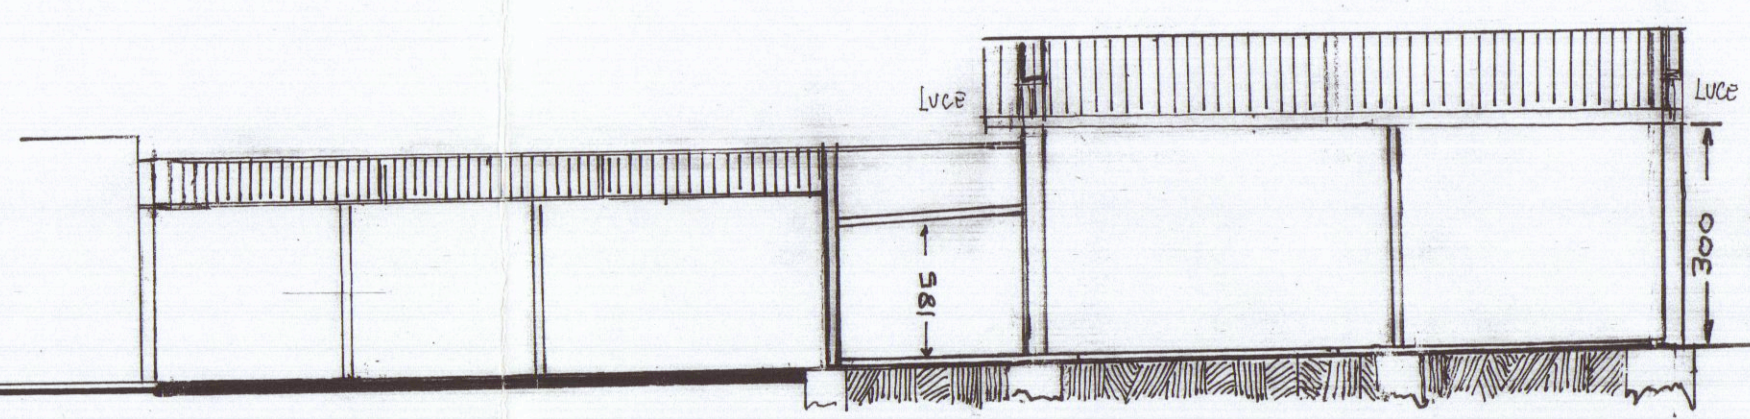

SEZIONE C:D