

12 MAR. 1983





5199 POLI LUISA
IARDELLA DIER LUIGI

TAV. 2


2 VARIANTE
APPROVATO
CONTROLLATO
11.7.1983



VARIANTE
Approvato dal Sindaco alle condizioni
della concessione edilizia n. 294
del 31.7.1981
CARRARA, 11.7.1983
L'INGEGNERE CAPO
Luigi

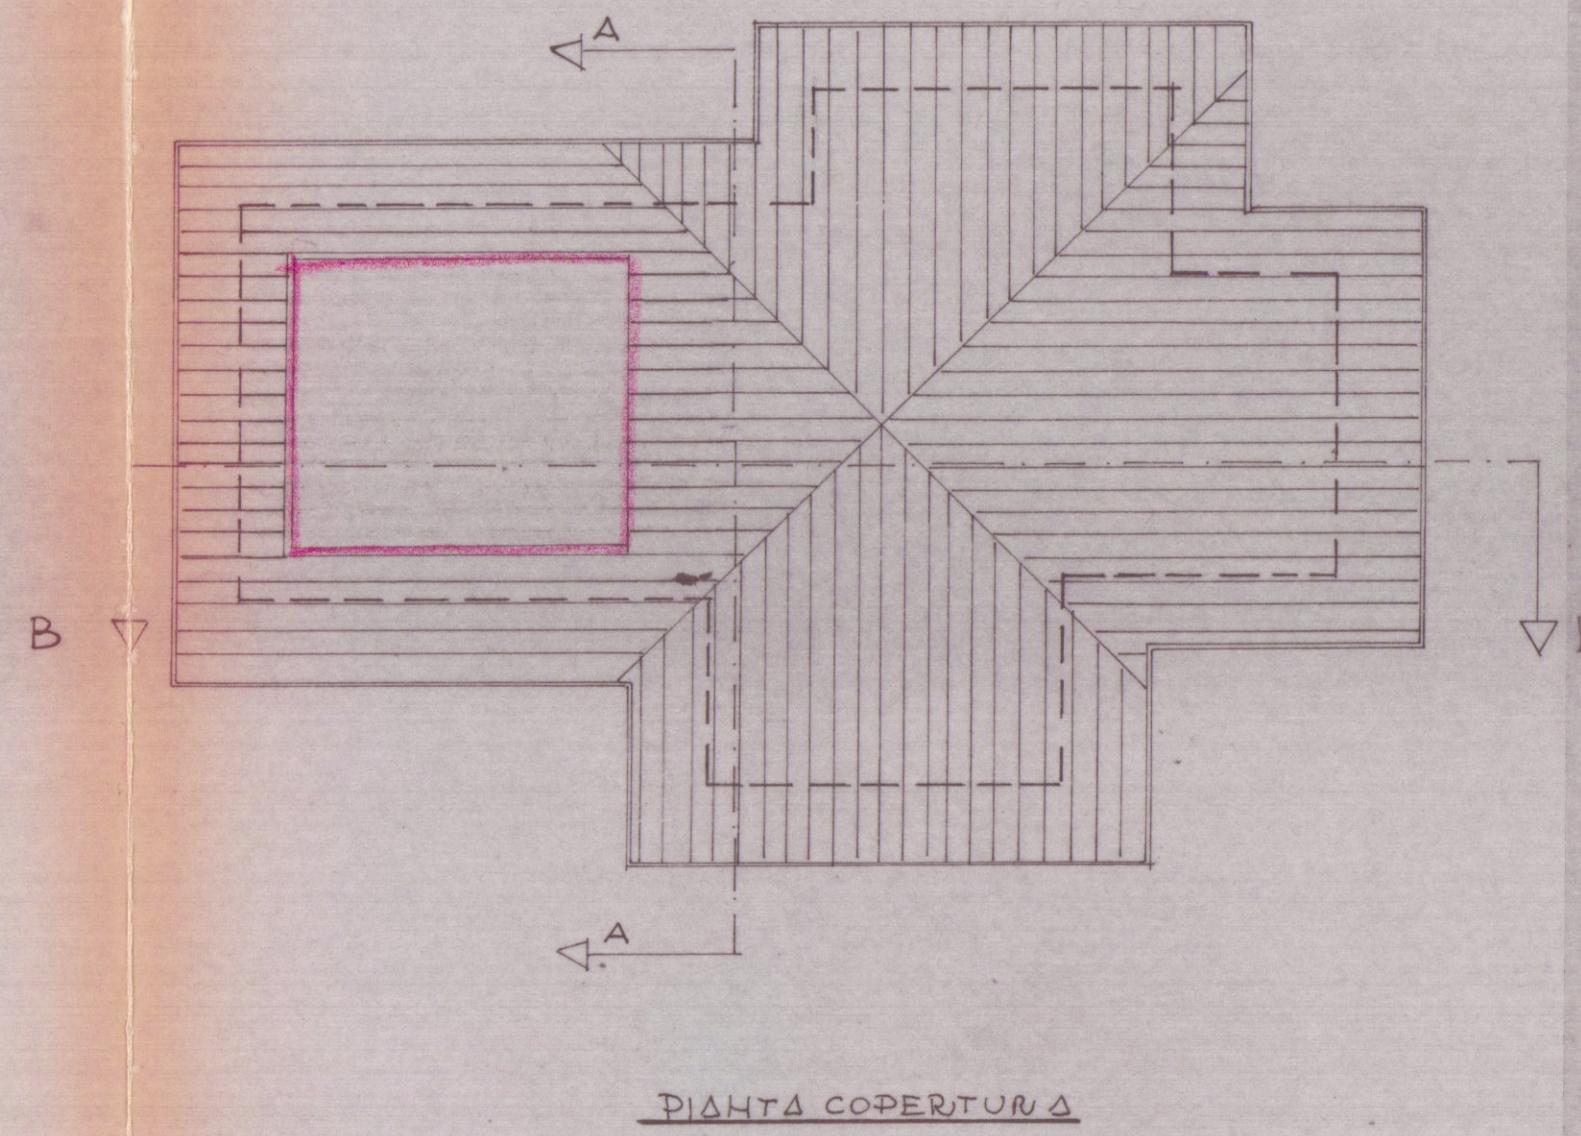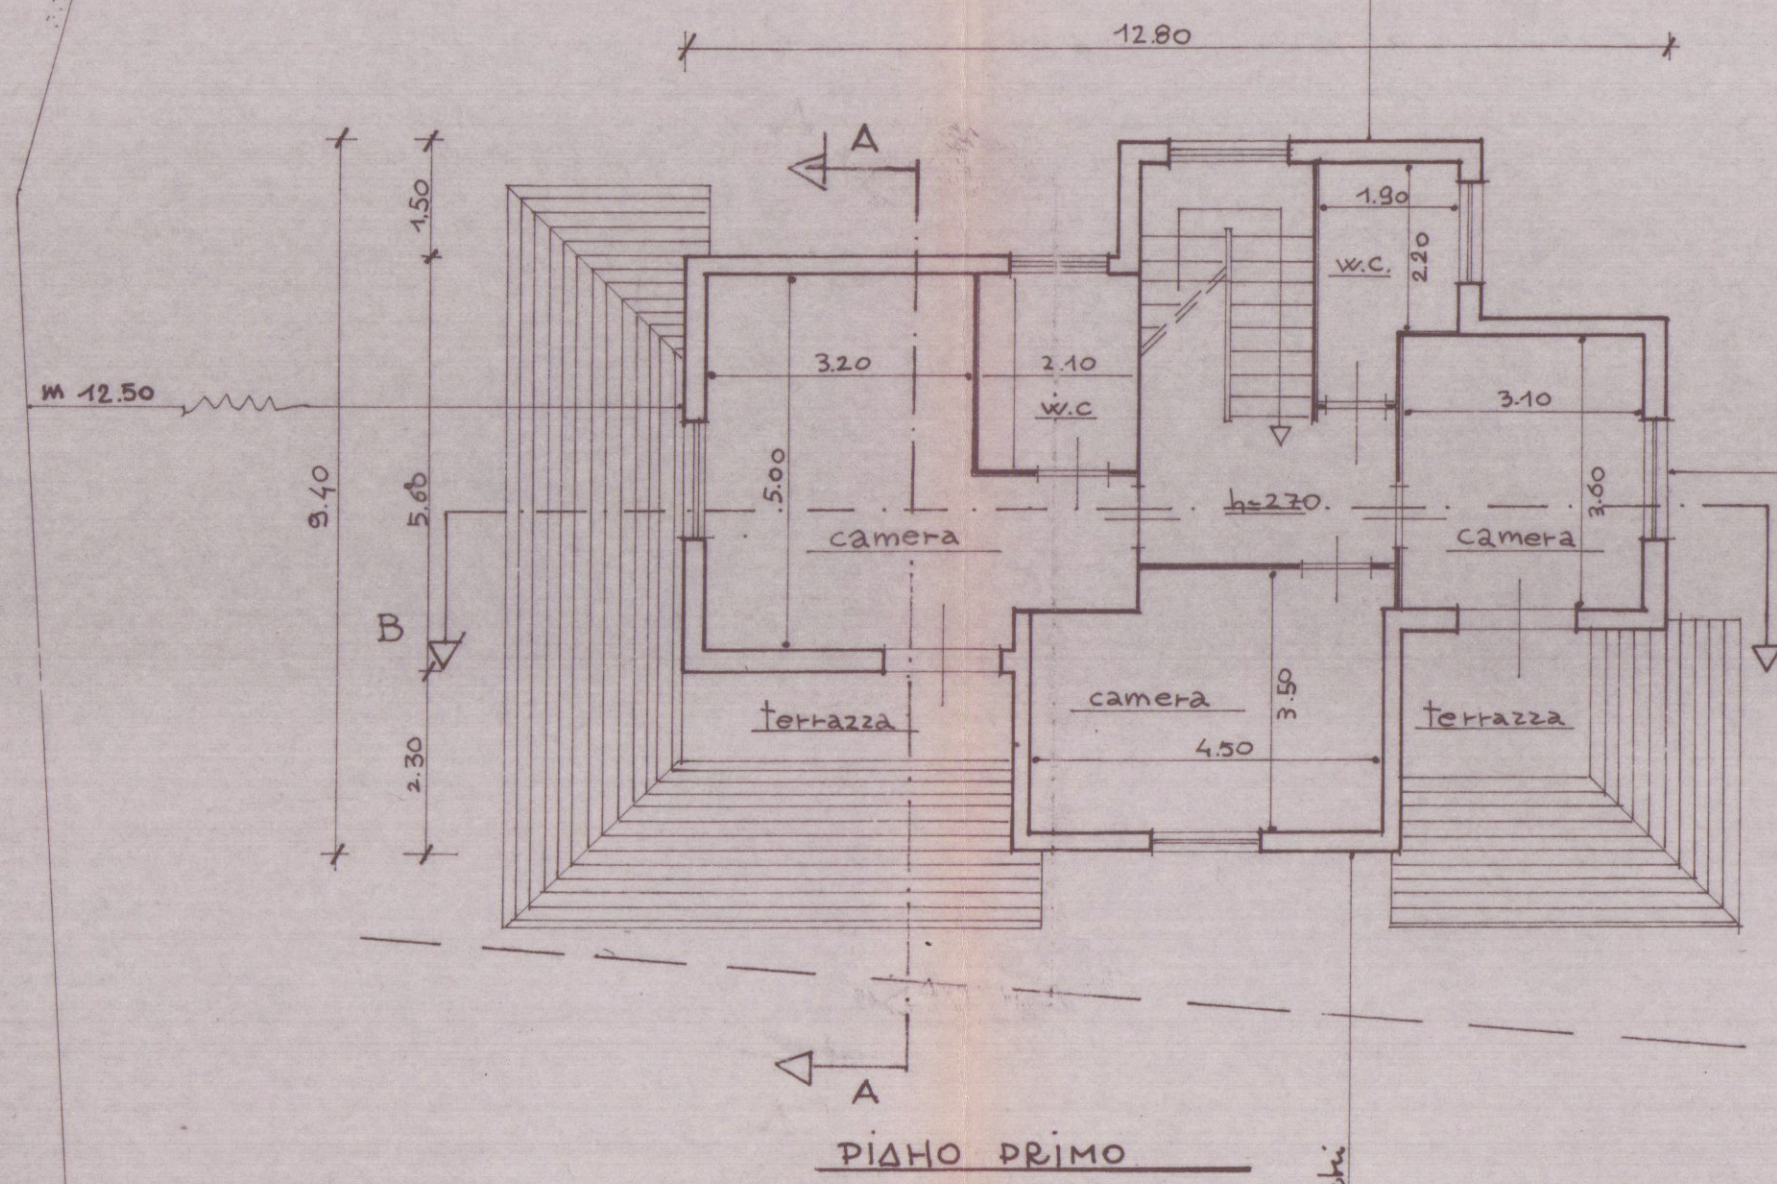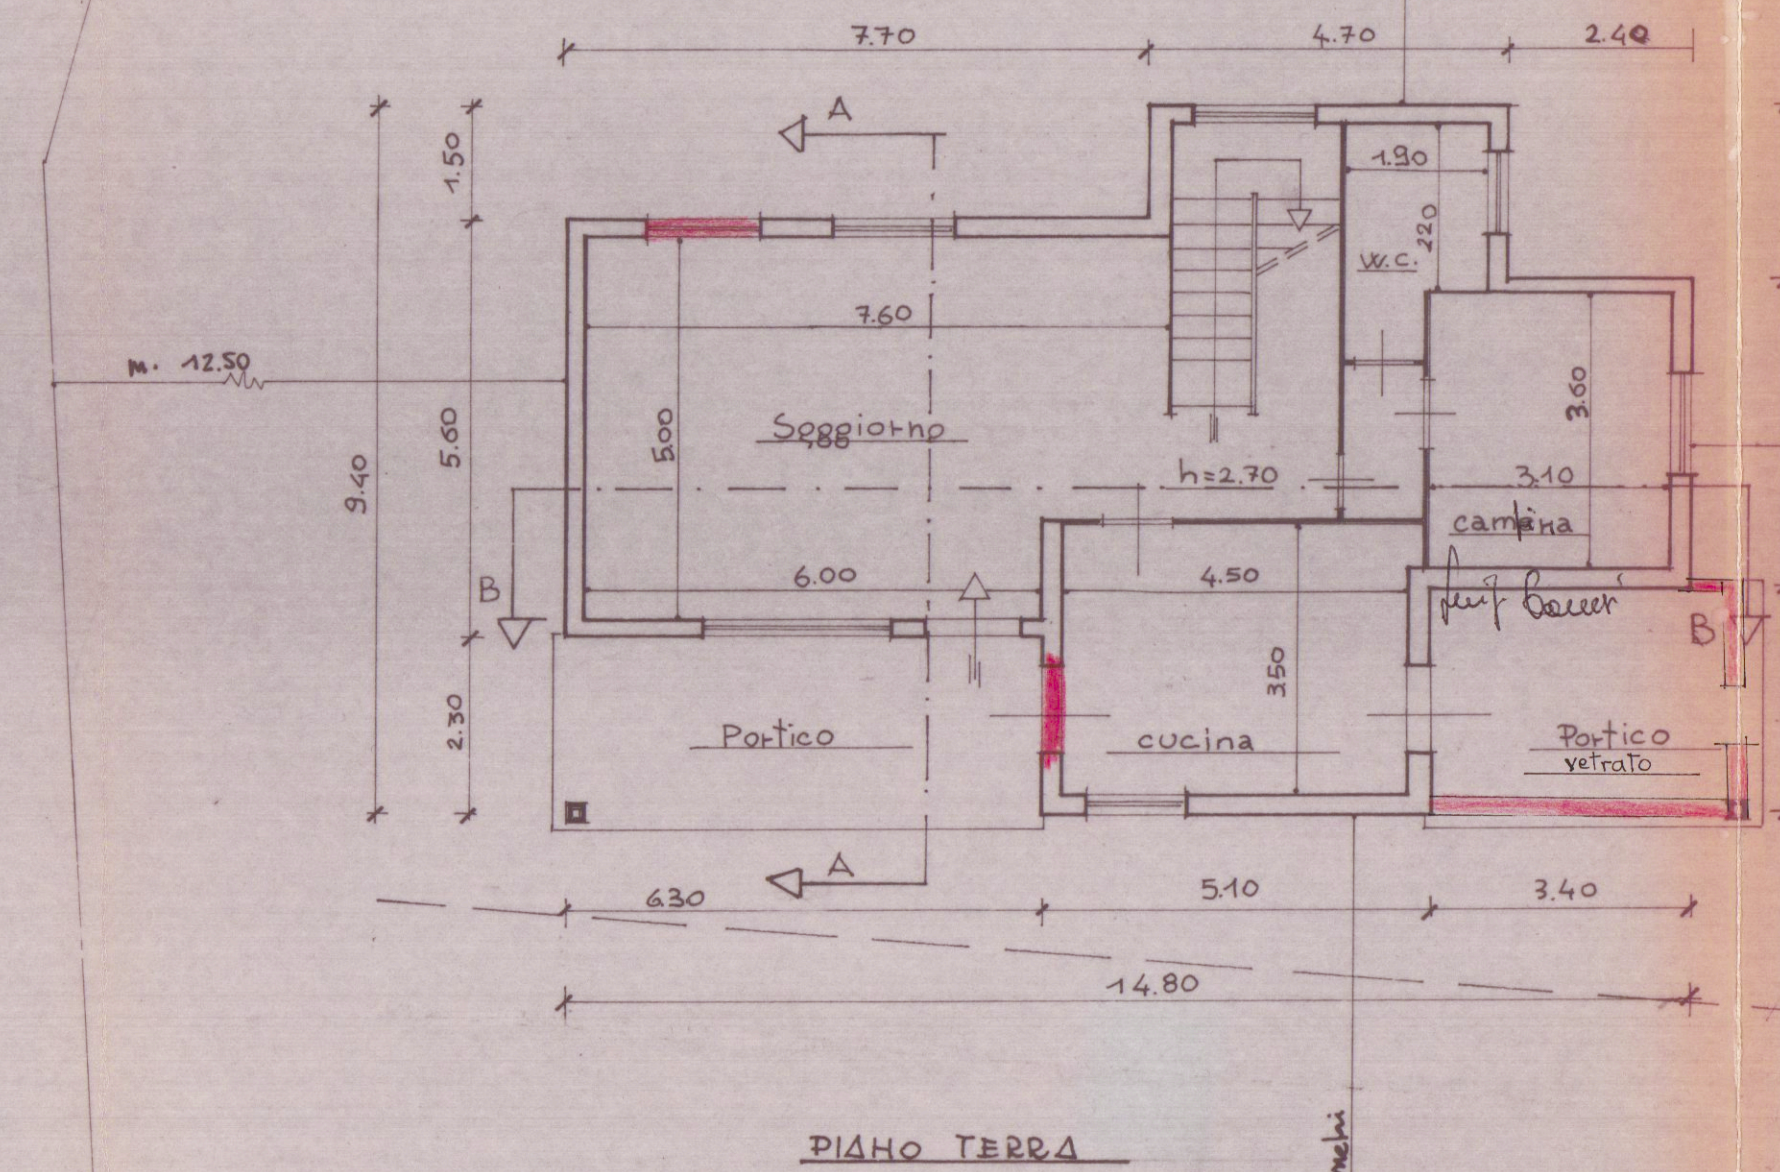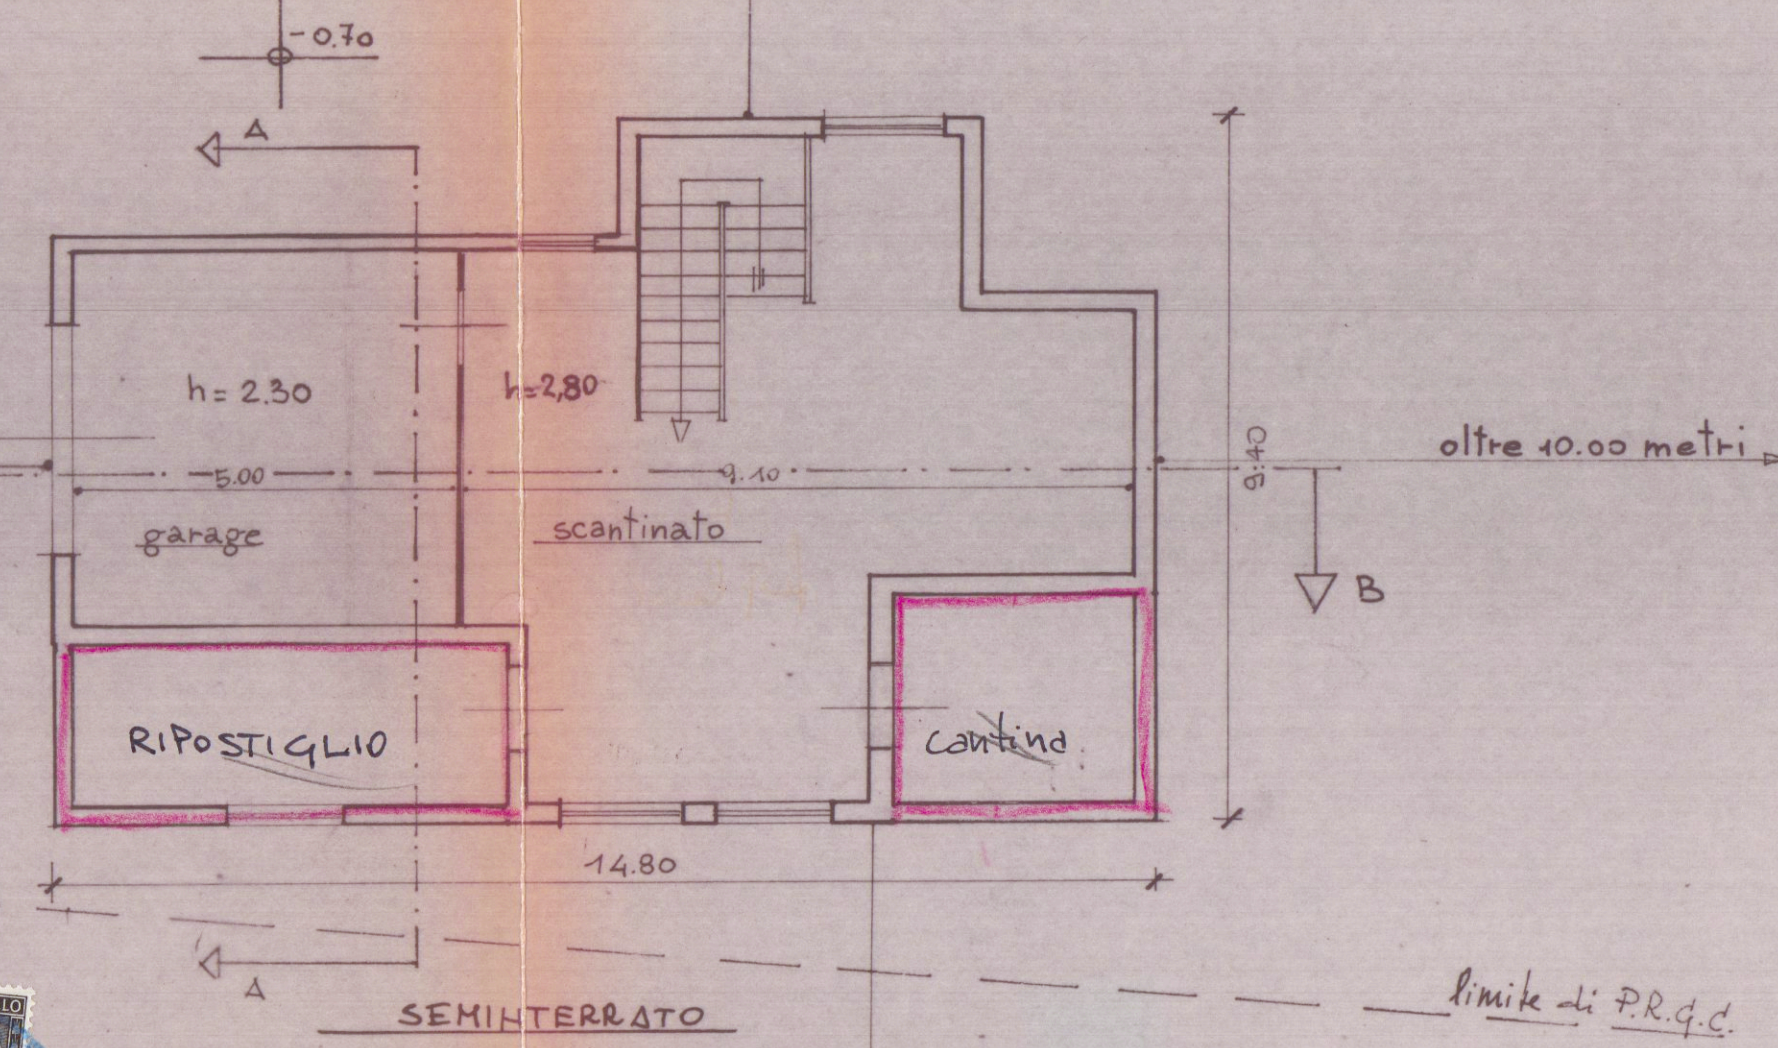


Calcolo delle superfici e dei
volumi
disegni in scala 1:8200

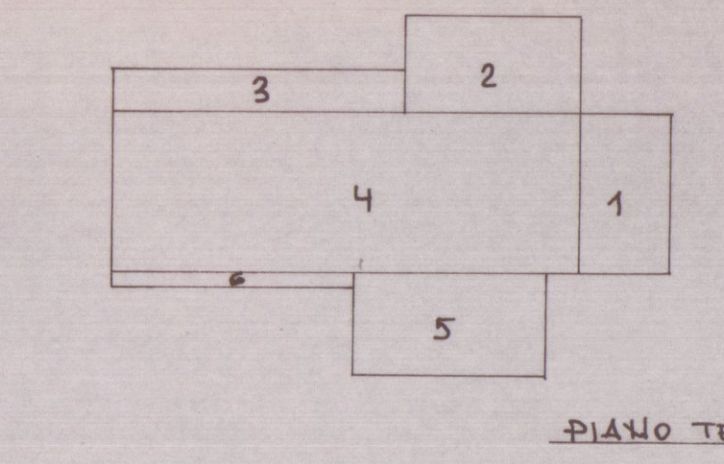


1	2.40 x 4.20	=	10.08
2	4.70 x 2.50	=	11.75
3	7.70 x 1.00	=	7.70
4	12.40 x 4.20	=	52.08
5	5.10 x 2.70	=	13.77
6	6.30 x 0.40	=	2.52
totale mq			79.90

VOLUME P.T. 79.90 x 3.05 mc 298.590

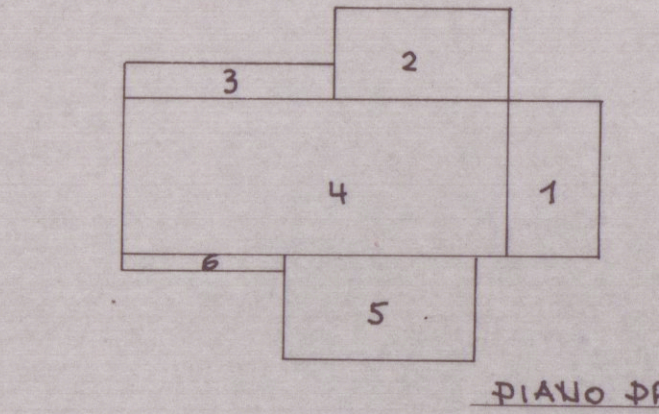

1	2.40 x 4.20	=	10.08
2	4.70 x 2.50	=	11.75
3	1.00 x 5.70	=	5.70
4	10.40 x 4.20	=	43.68
5	5.10 x 2.70	=	13.77
6	4.30 x 0.40	=	1.72
totale mq			86.70

VOLUME P.1 86.70 x 2.95 mc 255.760

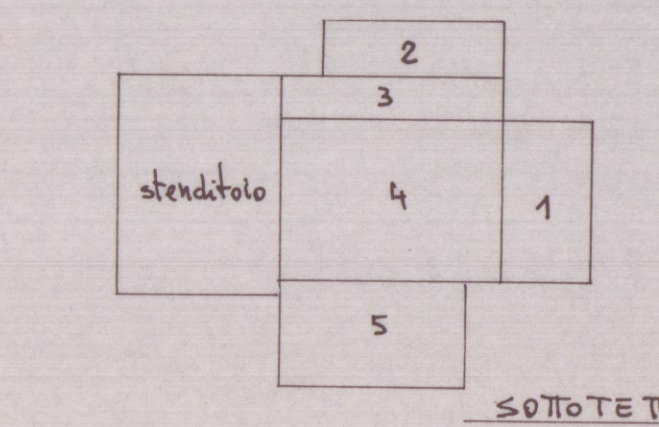

1	2.40 x 4.20	=	10.08
2	4.70 x 1.50	=	7.05
3	6.40 x 1.00	=	6.40
4	6.40 x 4.20	=	26.88
5	5.10 x 2.70	=	13.77
totale mq			64.18

VOLUME SOTTOTETTO 64.18 x 1.50 mc 96.27

VOLUME TOTALE FUORI TERRA mc 650.620