

TABELLE STATO AUTORIZZATO				
SCHEMA SUPERFICIE E VOLUMI NETTI				
	VANO	SUP. NETTA	H.	VOLUME
ABIT. P.T.	INGR. SCALE	9,60	3,00	28,80
	SOGGIORNO	17,10	3,00	51,30
	CUCINA	20,60	3,00	61,80
	TOTALI	47,30	3,00	141,90
LOCALE BAR	BAR	36,50	3,00	109,50
	SALA	39,70	3,00	119,10
	SALA BIGLI.	31,00	3,00	93,00
	RIPOSTIGLIO	5,40	3,00	16,20
	MAGAZZINO	17,70	3,00	53,10
	WC. + ANTI	7,10	3,00	21,30
	TOTALI	137,40		412,20

TABELLA RAPPORTO AREAZIONE ED ILLUMINAZIONE				
	VANO	SUP. NETTA	SUP. APER.	S.A / S.V.
ABIT. P.T.	INGR. SCALE	9,60	2,40	1/4
	SOGGIORNO	17,10	1,96	1/8
	CUCINA	20,60	1,96	1/9
LOCALE BAR	BAR	36,50	4,80	1/7
	SALA	39,70	16,80	1/2
	SALA BIGLI.	31,00	6,50	1/5
	RIPOSTIGLIO	5,40	1,20	1/5
	MAGAZZINO	17,70	1,44	Areatore
	WC. + ANTI	7,10	0,00	Areatore

SEZIONE A - A CONCESSIONATO


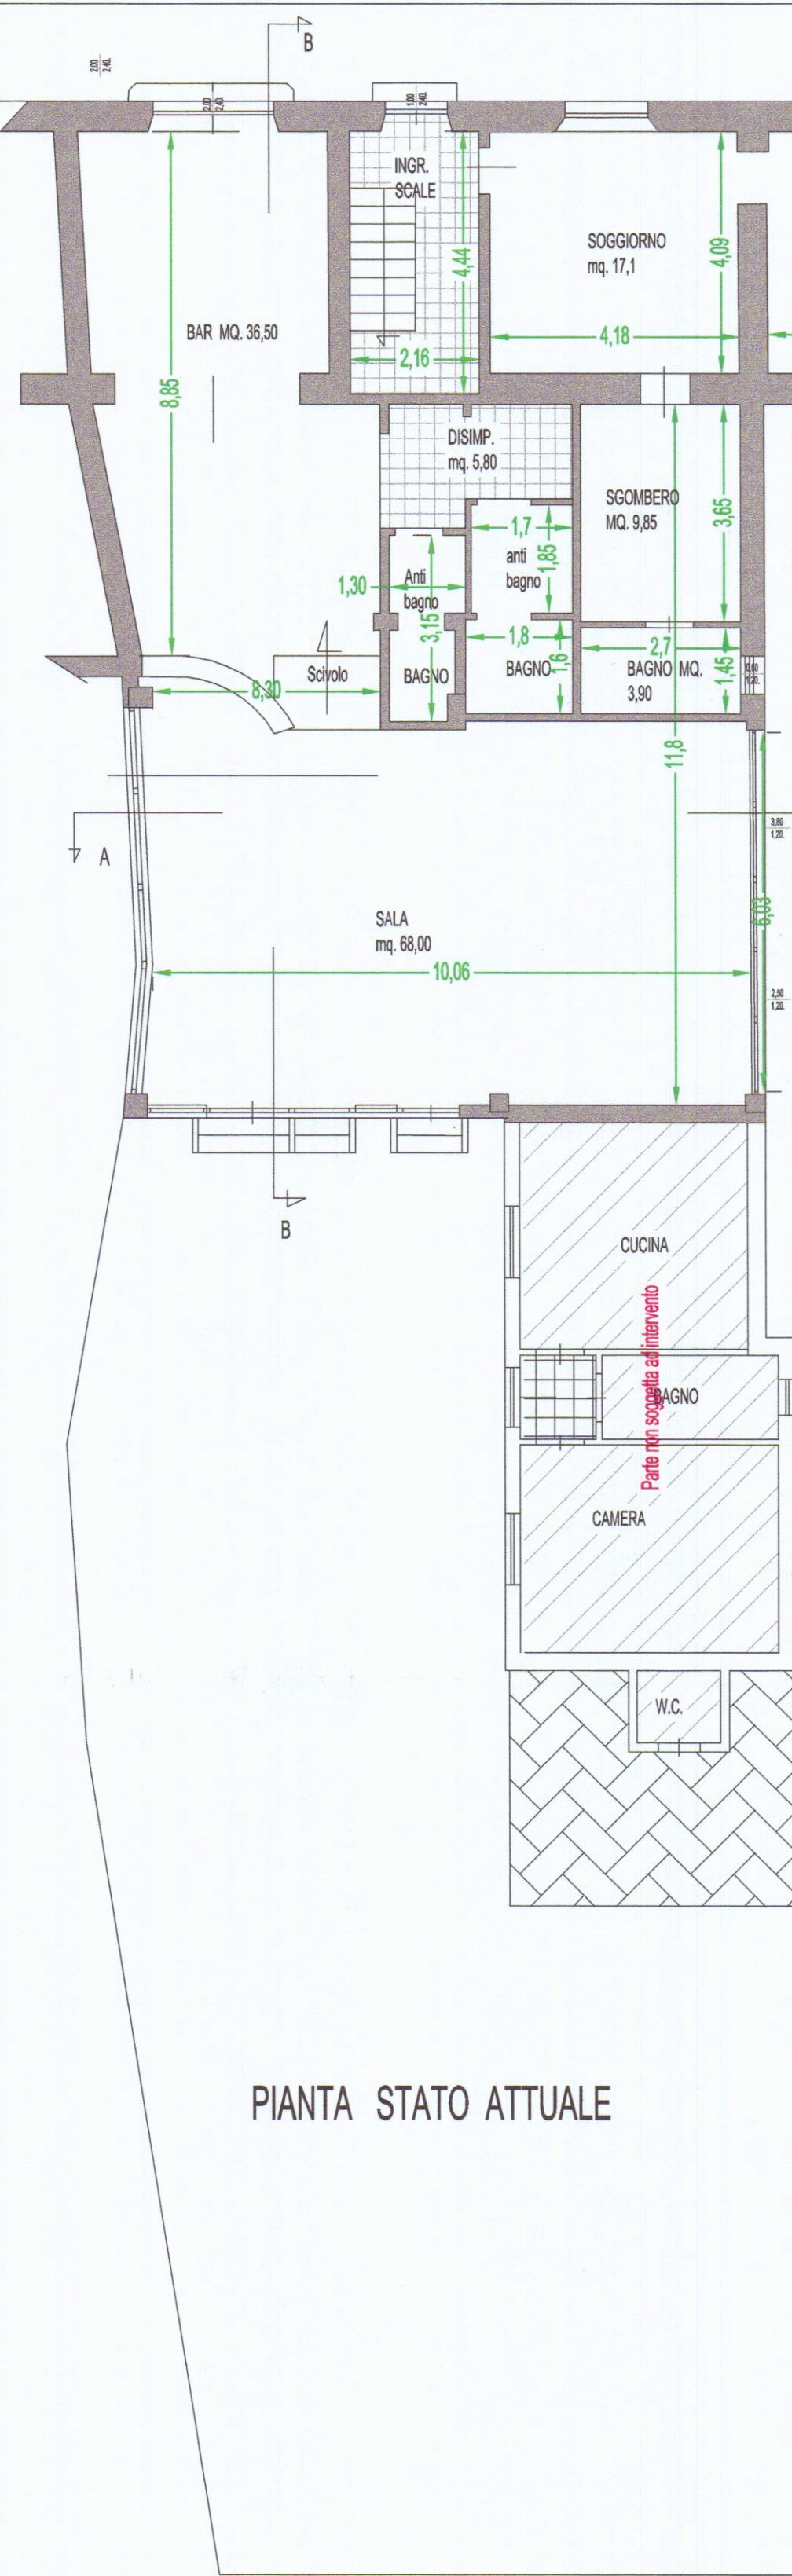


TABELLA STATO ATTUALE

SCHEMA SUPERFICIE E VOLUMI NETTI					
ABIT. P.T.		IVANO	SUP. NETTA	H.	VOLUME
		INGR. SCALE	9,60	3,00	28,80
		SOGGIORNO	17,10	3,00	51,30
		CUCINA	20,80	3,00	61,80
		SCOMBERO	9,85	3,00	29,55
		BAGNO	3,90	3,00	11,70
	TOTALI		61,05	3,00	193,15
LOCALE BAR		BAR	35,50	3,00	106,60
		SALA	68,00	3,00	204,00
		DISIMP	5,80	3,00	17,40
		WC + ANTI	9,60	3,00	28,80
		TOTALI		118,00	

TABELLA RAPPORTO AREAZIONE ED ILLUMINAZIONE

ABIT. P.T.		VANO	SUP. NETTA	SUP. APER.	VOLUME
		INGR. SCALE	9,60	2,40	28,80
		SOGGIORNO	17,10	1,96	51,30
		CUCINA	20,80	1,96	61,80
		SCOMBERO	9,85	0,00	Areatore
		BAGNO	3,90	1,44	1/3
LOCALE BAR		BAR	35,50	4,80	1/7
		SALA	68,00	24,50	1/3
		DISIMPEGNO	5,80	0,00	Areatore
		WC + ANTI	9,60		Areatore

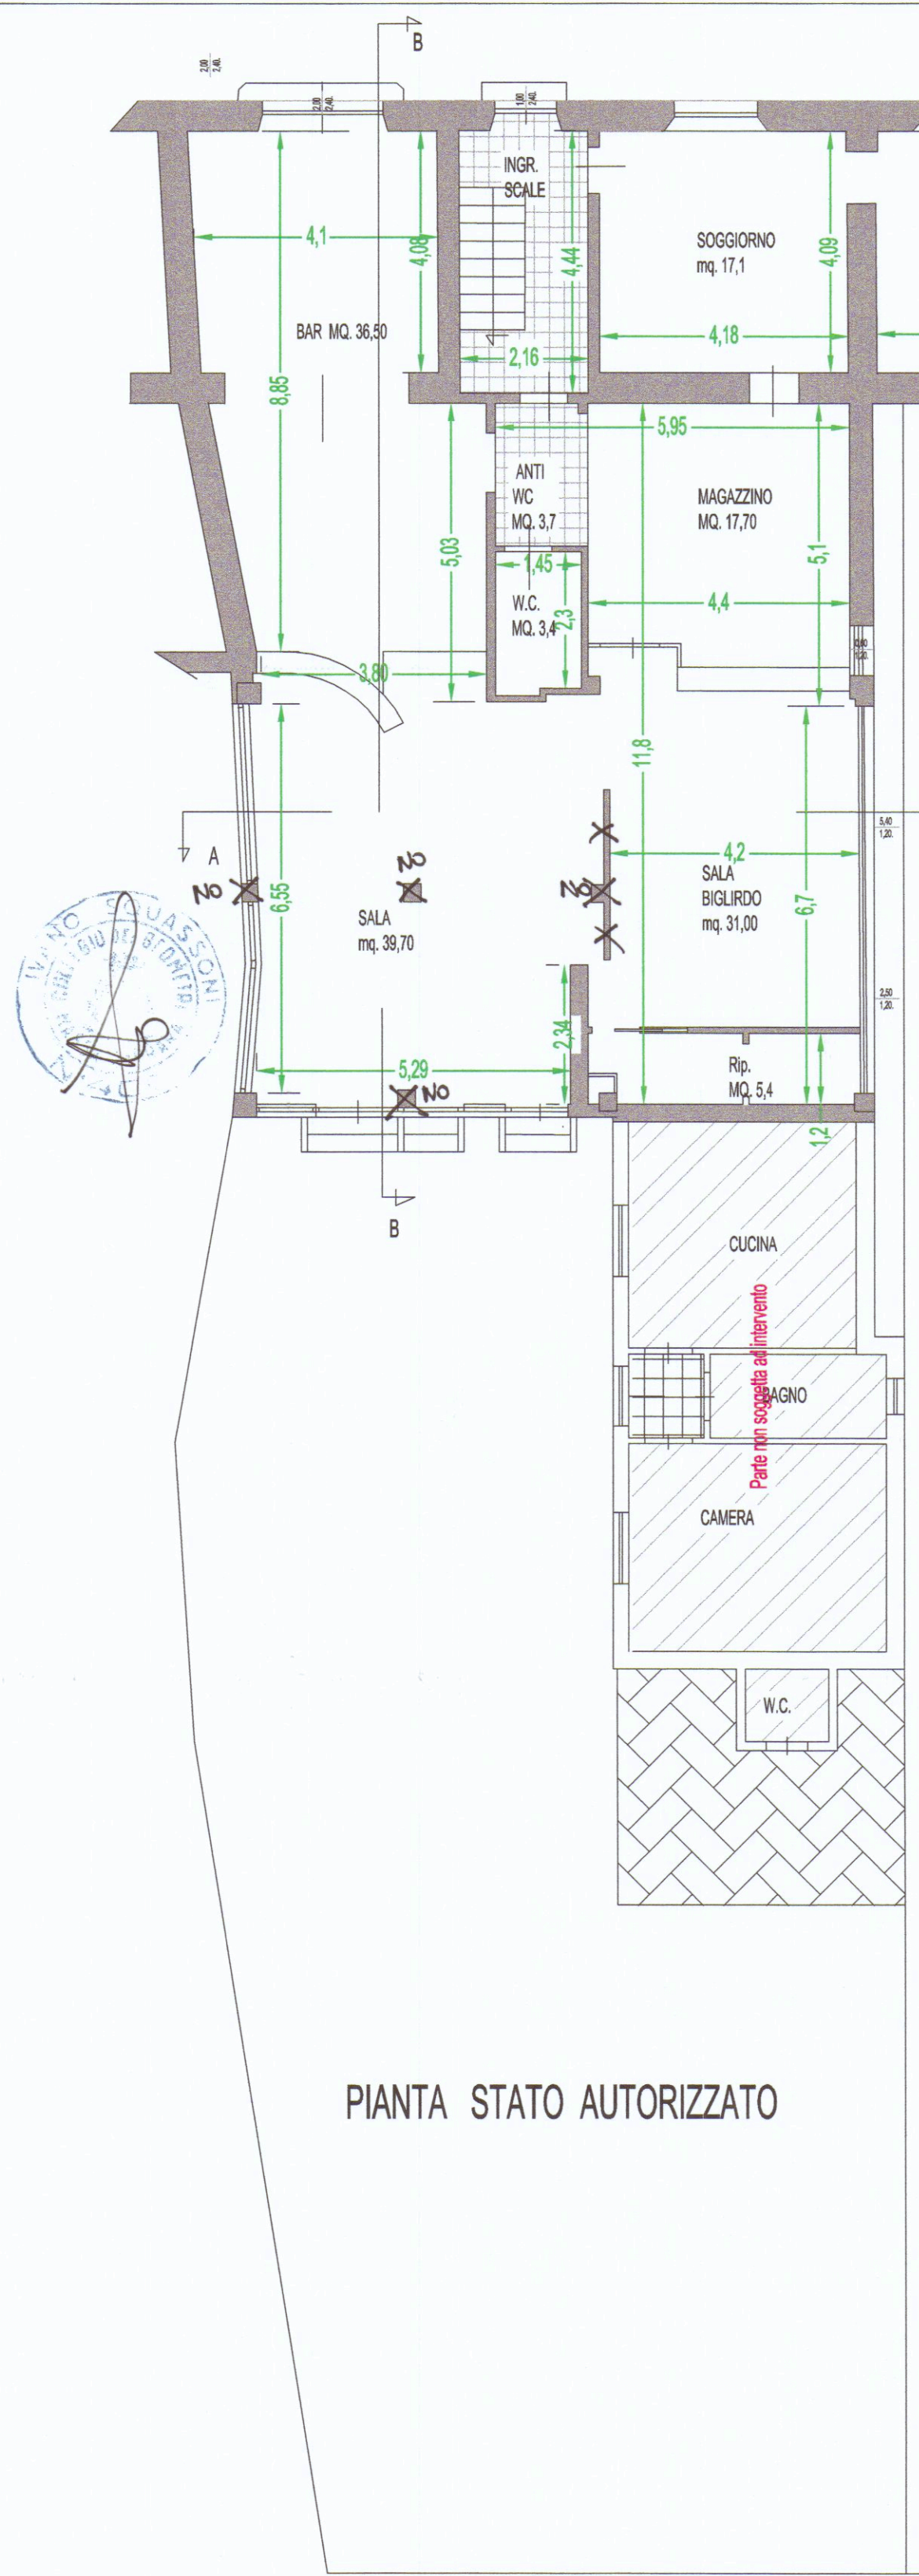