

VARIANTE

27 MAG 1985

TAV. N° 1

STUDIO **DANI** CARRARA

VIA EREVAN N° 16 TEL. 0595 - 74.208


FABBRICATO **B**

PROGETTO DI FABBRICATO DI CIVILE ABITAZIONE
IN ABBINAMENTO
IN COMUNE DI CARRARA - LOC. AVENZA

PER CONTO DELLA DITTA: COVETTA S.r.l.




CONTROLLATO
IL TECNICO

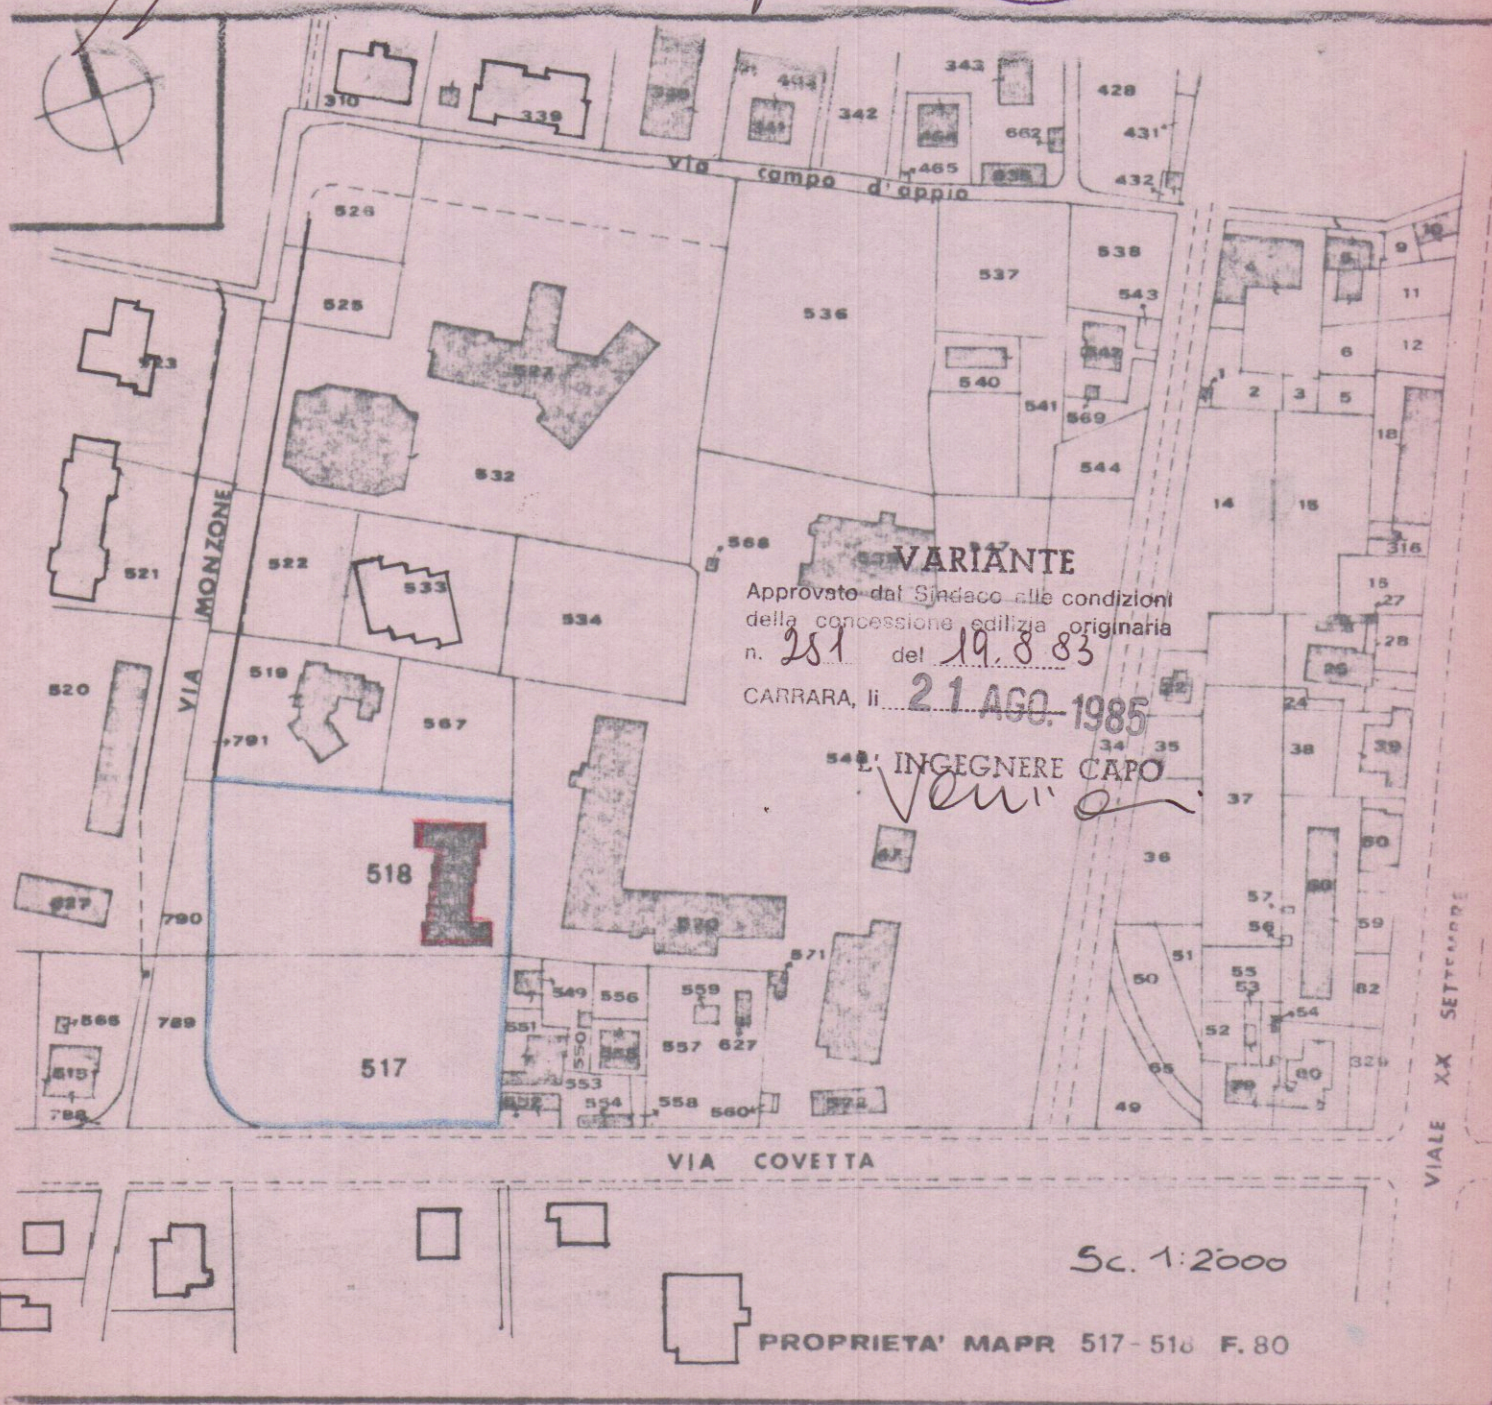

SCHEMA VOLUMETRICO

A = 18 30 · 600 = m.q.	109,80
B = 12 90 · 480 = "	61,92
C = 12 90 · 450 = "	58,05
D = 12 90 · 510 = "	65,79
E = 12 90 · 550 = "	70,95
F = 13 50 · 530 = "	71,55
TOT. M.Q.	438,06

VOLUME FUORI TERRA = 438,06 H. 7,00 = 3'066,42 M.C.
VOLUME INTERRATO = " H. 1,20 = 525,672 M.C.
VOLUME TOTALE = 3'811,122 M.C.

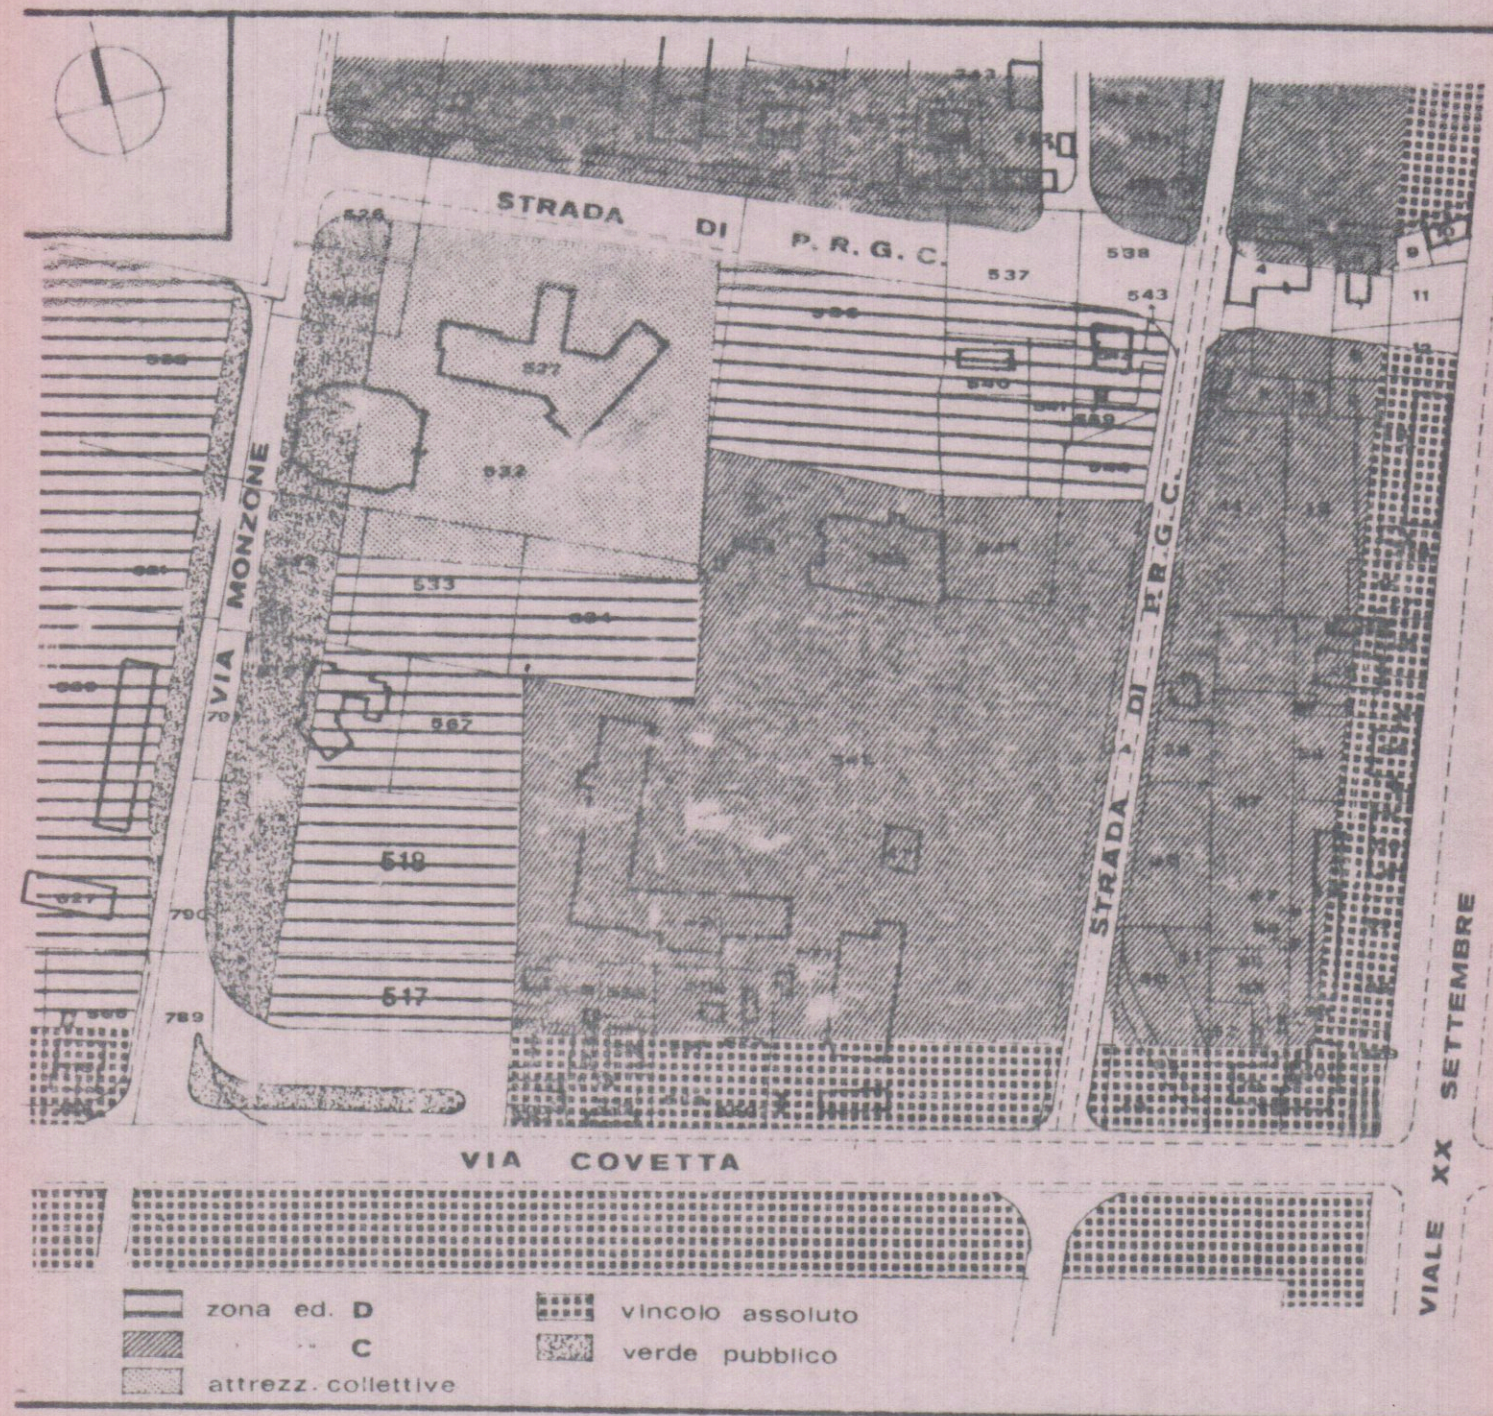

CATASTALE + P.R.G.C. '71

Sc. 1:2000

