


CONDONO EDILIZIO		TAVOLA: N° 1
PROPRIETA' :	BACCI IVANO - GRASSI ROSA	
LOCALITA' :	Fossone - Via C. Roccatagliata 54	
DATA : 10/03/1992	IL TECNICO: Ratti geom. Vinicio	SCALA 1:100



Stralcio planimetrico -
Scala = 1:2000
Foglio 48 - mapp. 672 -





— SUPERFICI E VOLUMI —	
1 = m. 3.90 x 4.00 = mq 15.60 x h. 2.70 = mc. 42.12	
2 = m. 8.40 x 3.90 = mq 32.76 x h. 2.70 = mc. 88.45	
3 = m. 3.40 x 3.90 = mq 13.26 x h. 2.70 = mc. 35.80	
4 = m. 4.50 x 3.90 = mq 17.60 x h. 2.70 = mc. 47.60	
5 = m. 4.00 x 3.90 = mq 15.60 x h. 2.70 = mc. 42.12	
6 = m. 6.40 x 4.40 = mq 28.16 x h. 2.50 = mc. 70.40	
Totali	= mq 122.98 = mc. 326.49

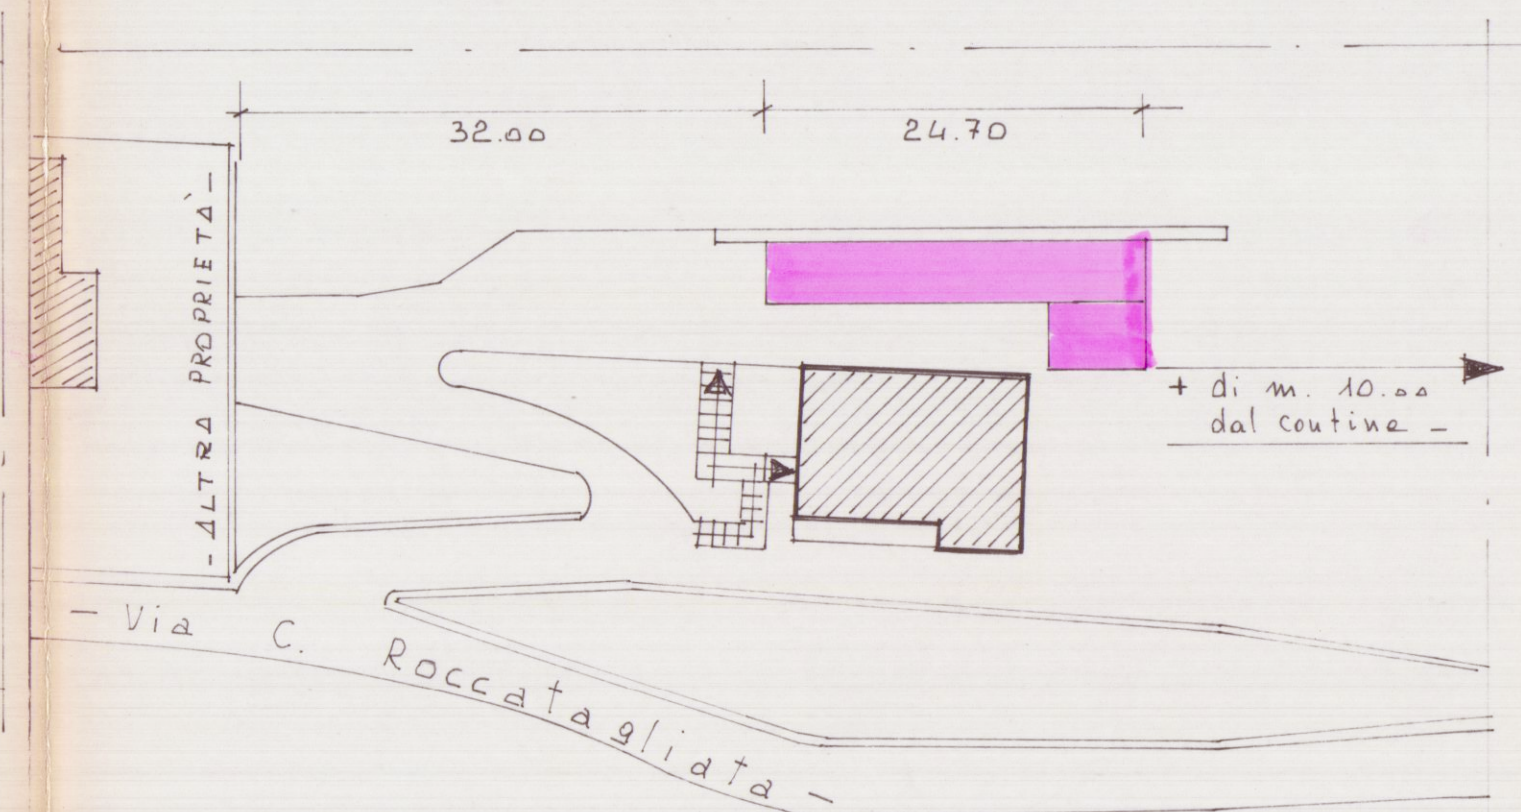



Stralcio planimetrico
Scala = 1:500
Foglio 48 - mapp. 672 -

— PROSPETTO —

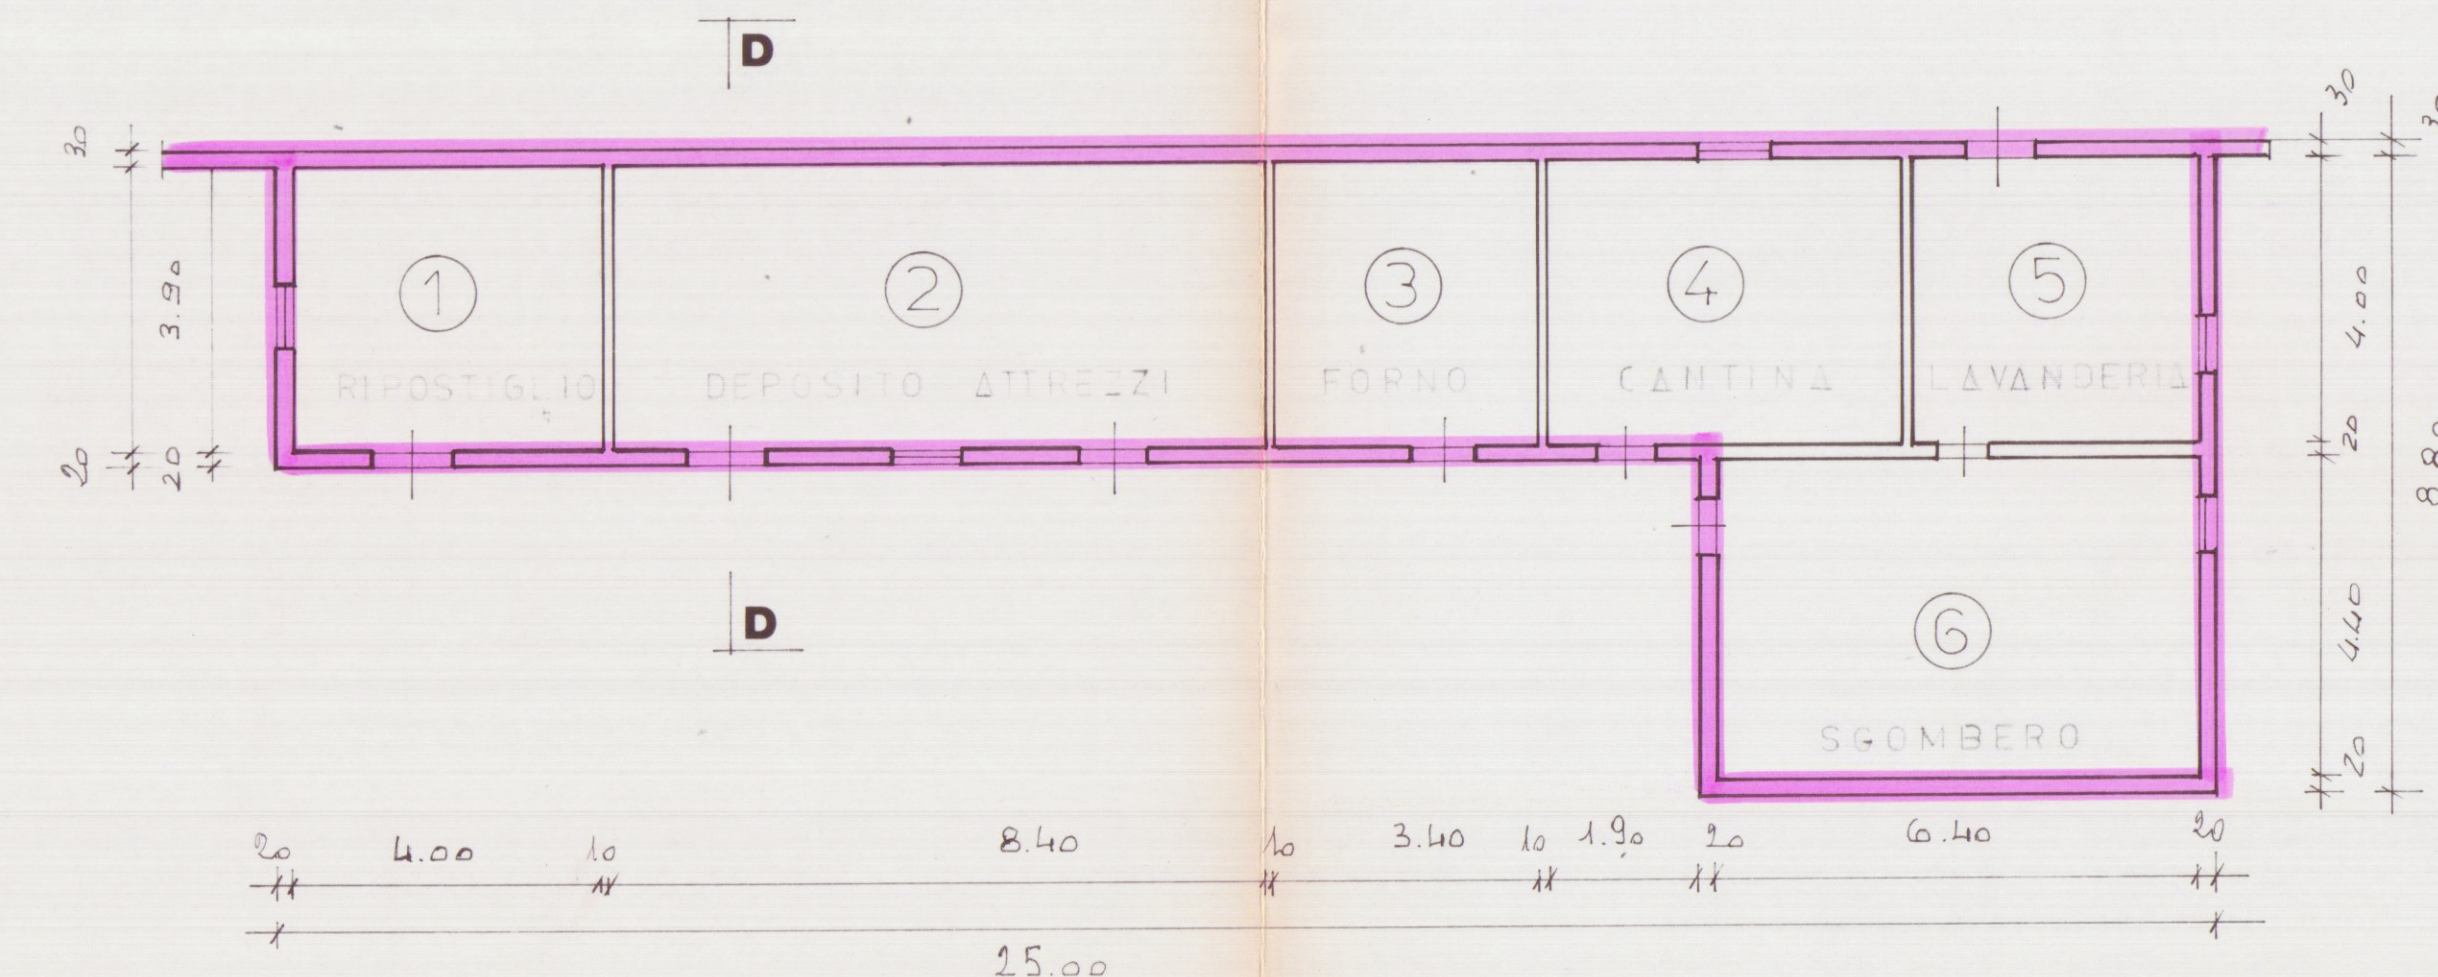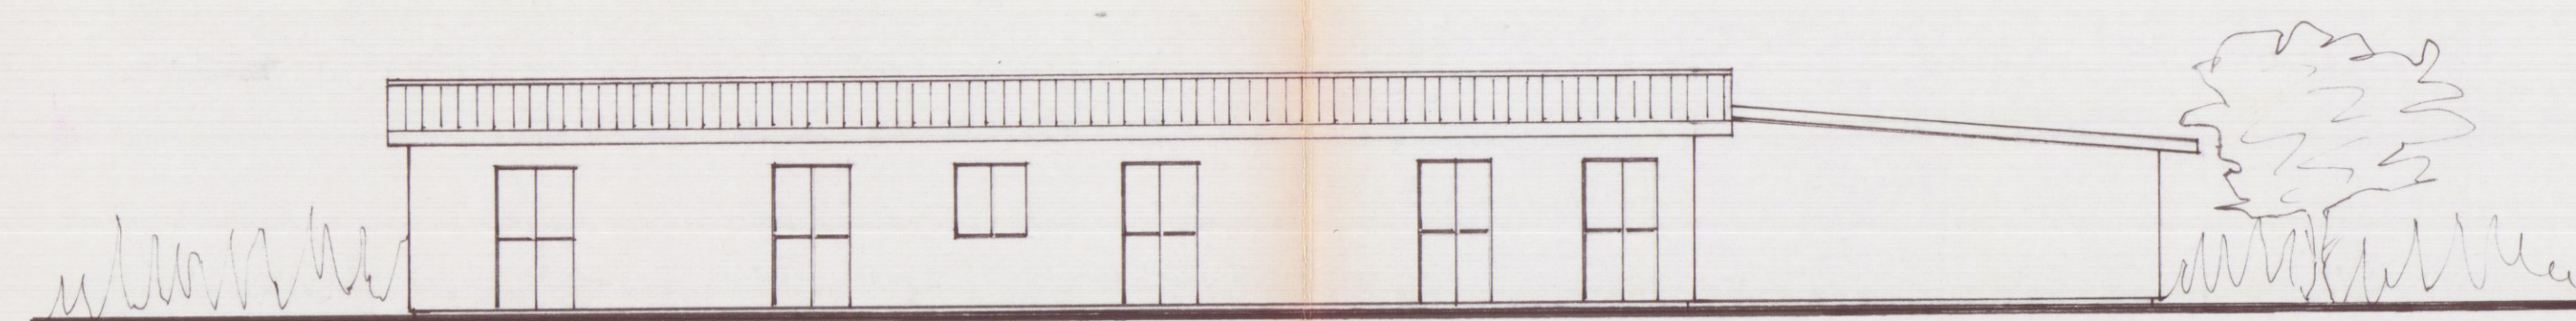


— P I A N T A —

SEZIONE - D-D -

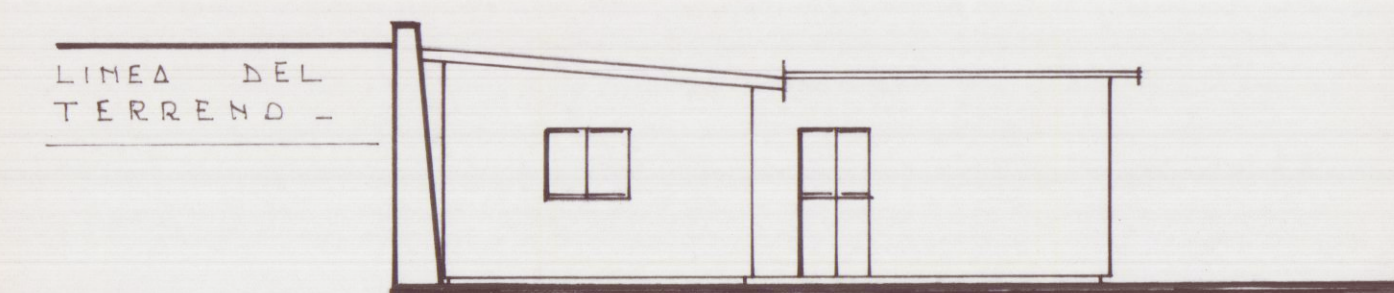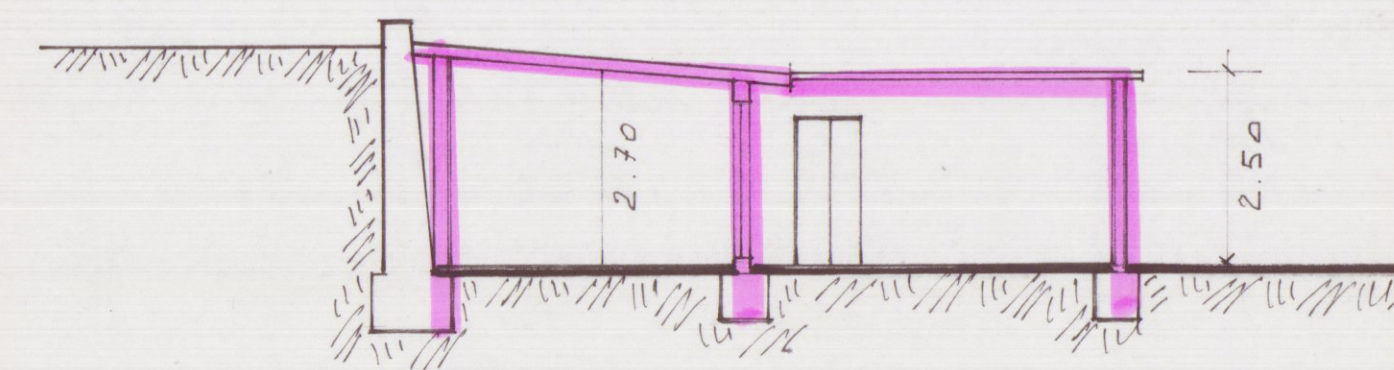

— LATO SINISTRO —

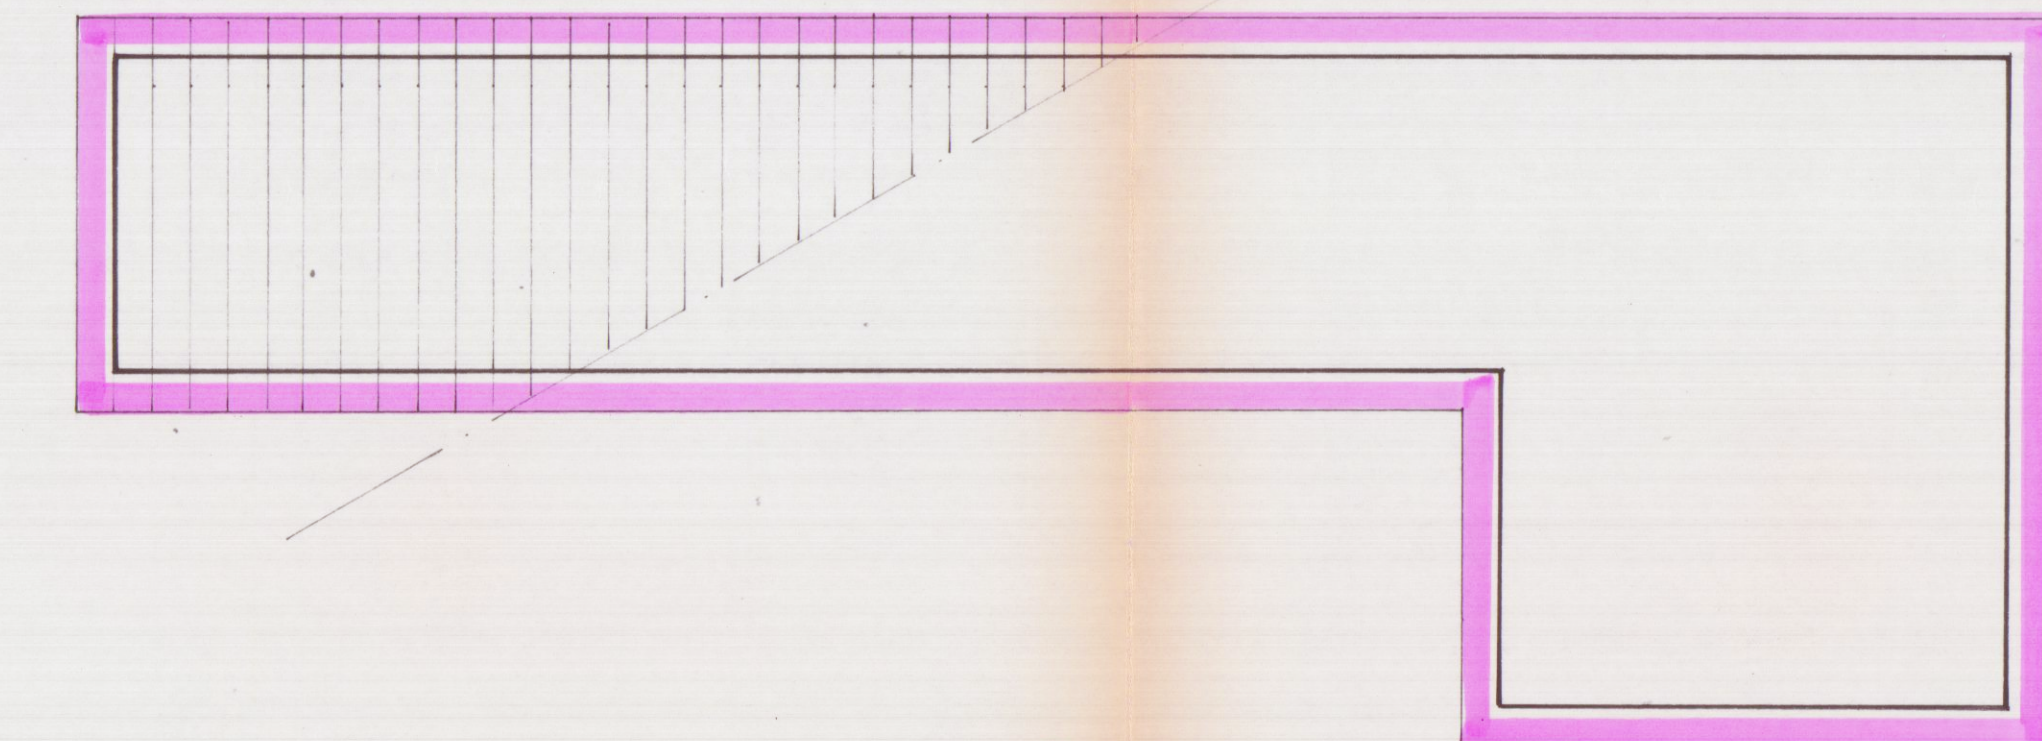

— COPERTURA —