


ORDINE DEGLI ARCHITETTI DI MASSA-CARRARA
dott. arch. PREGIACCO FAUSTO 52
Cod. Inst. PRG FST 35722 B8329



CALCOLO M² M³

1	6.30 x 6.80 = m ²	42.84 x 6.05 = m ³	259.18
2	5.00 x 7.10 = "	35.50 x 6.45 = "	228.97
3	8.85 x 5.10 = "	45.13 x 6.45 = "	291.08
4	2.25 x 1.60 x 3 = "	5.40 x 5.10 = "	27.54
Totale M ²		128.87	M ³ 806.77

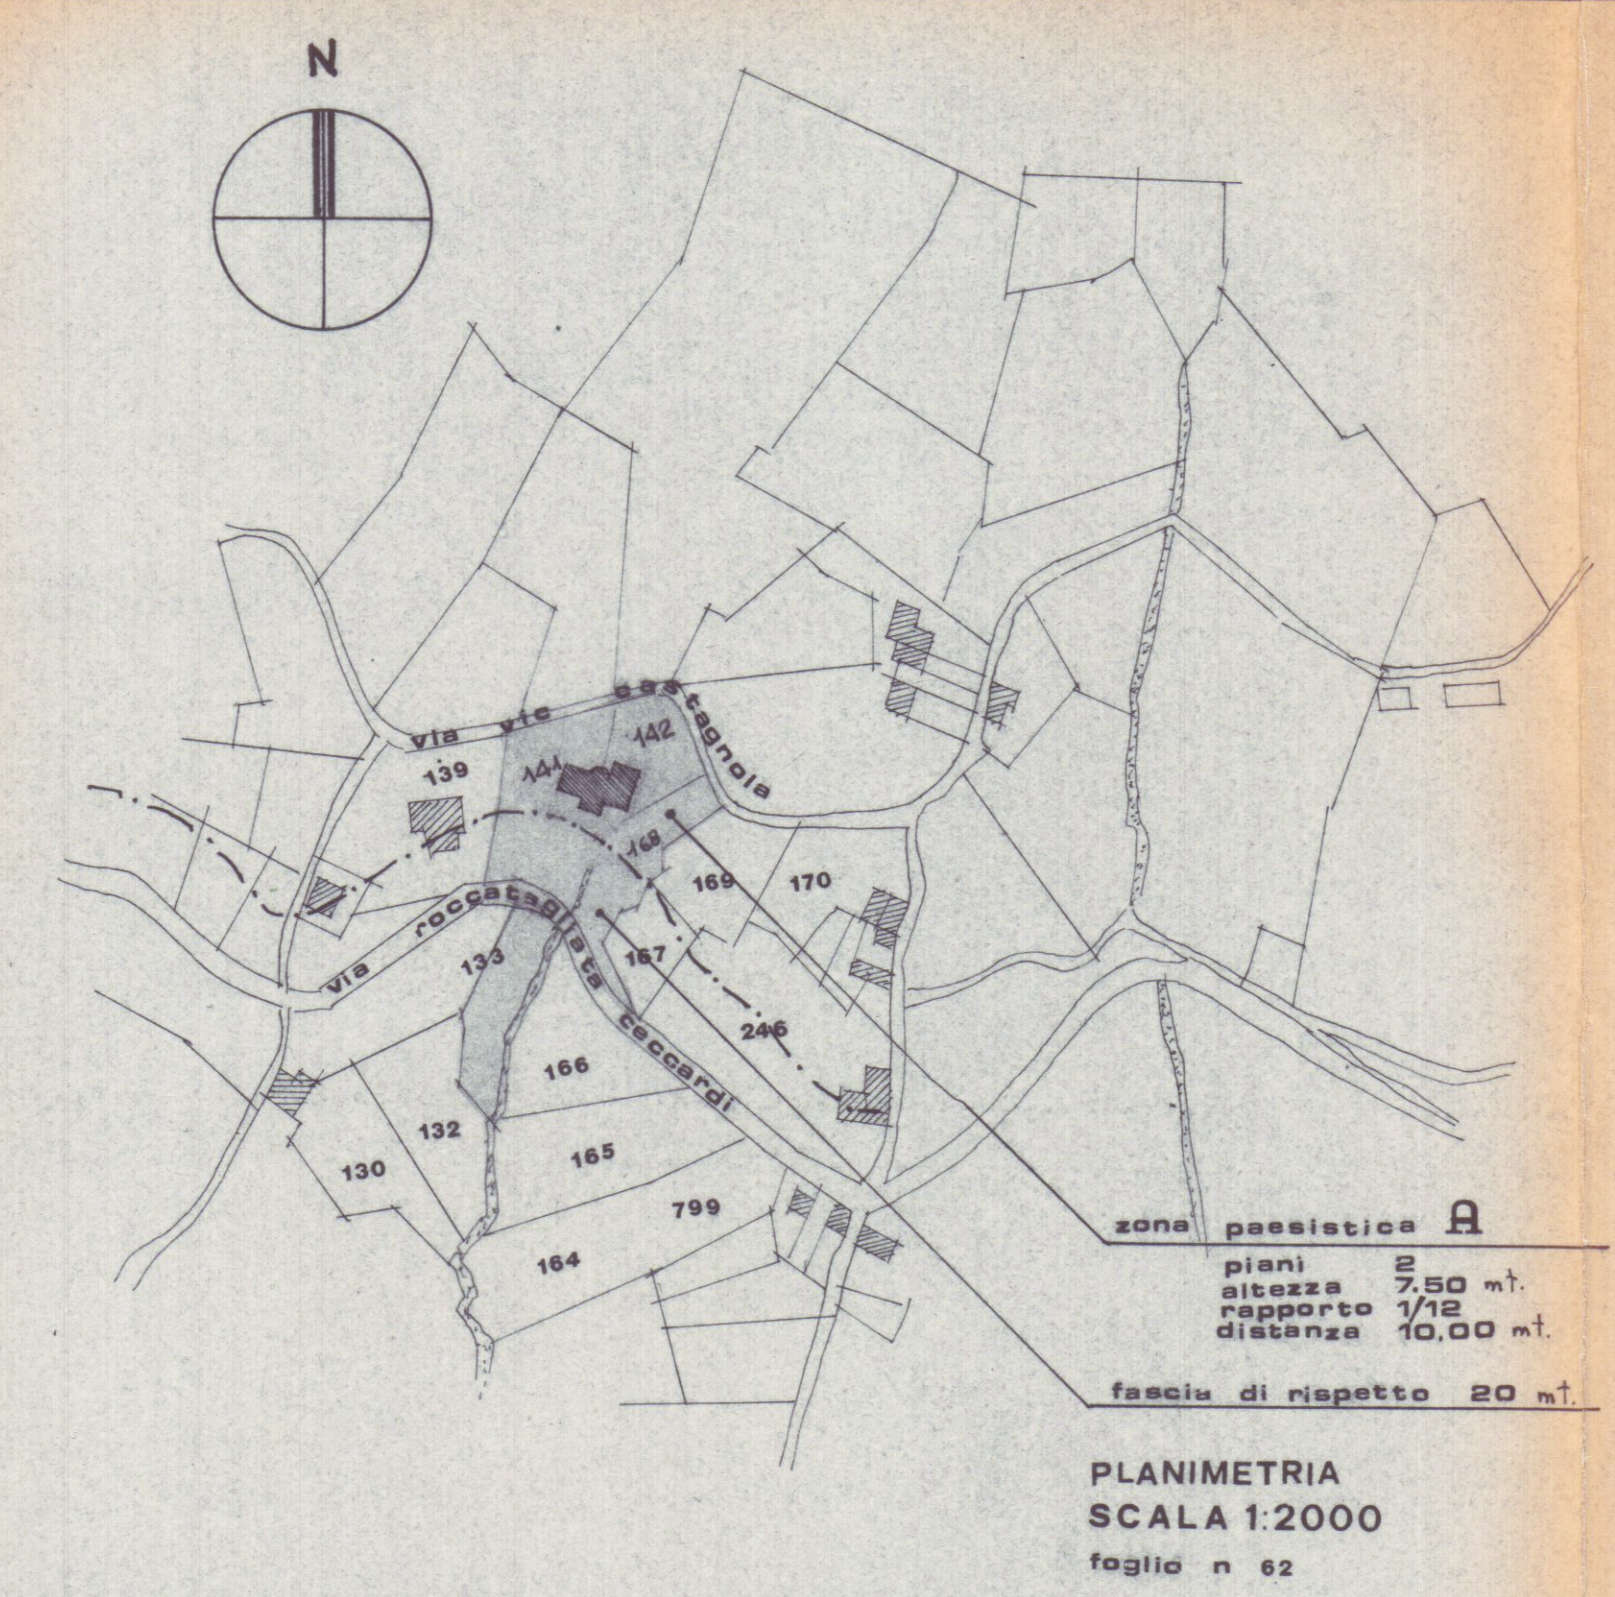