


1.00
0.90
0.80
0.70
0.60
0.50
0.40
0.30
0.20
0.10
0.00
-0.10
-0.20
-0.30
-0.40
-0.50
-0.60
-0.70
-0.80
-0.90
-1.00
-1.10
-1.20
-1.30
-1.40
-1.50

DAVITA DOTT. ARCHITETTO

Approvato da: Sindaco con condiz. indicata nel processo verbale n. 1089 del 23-2-1961

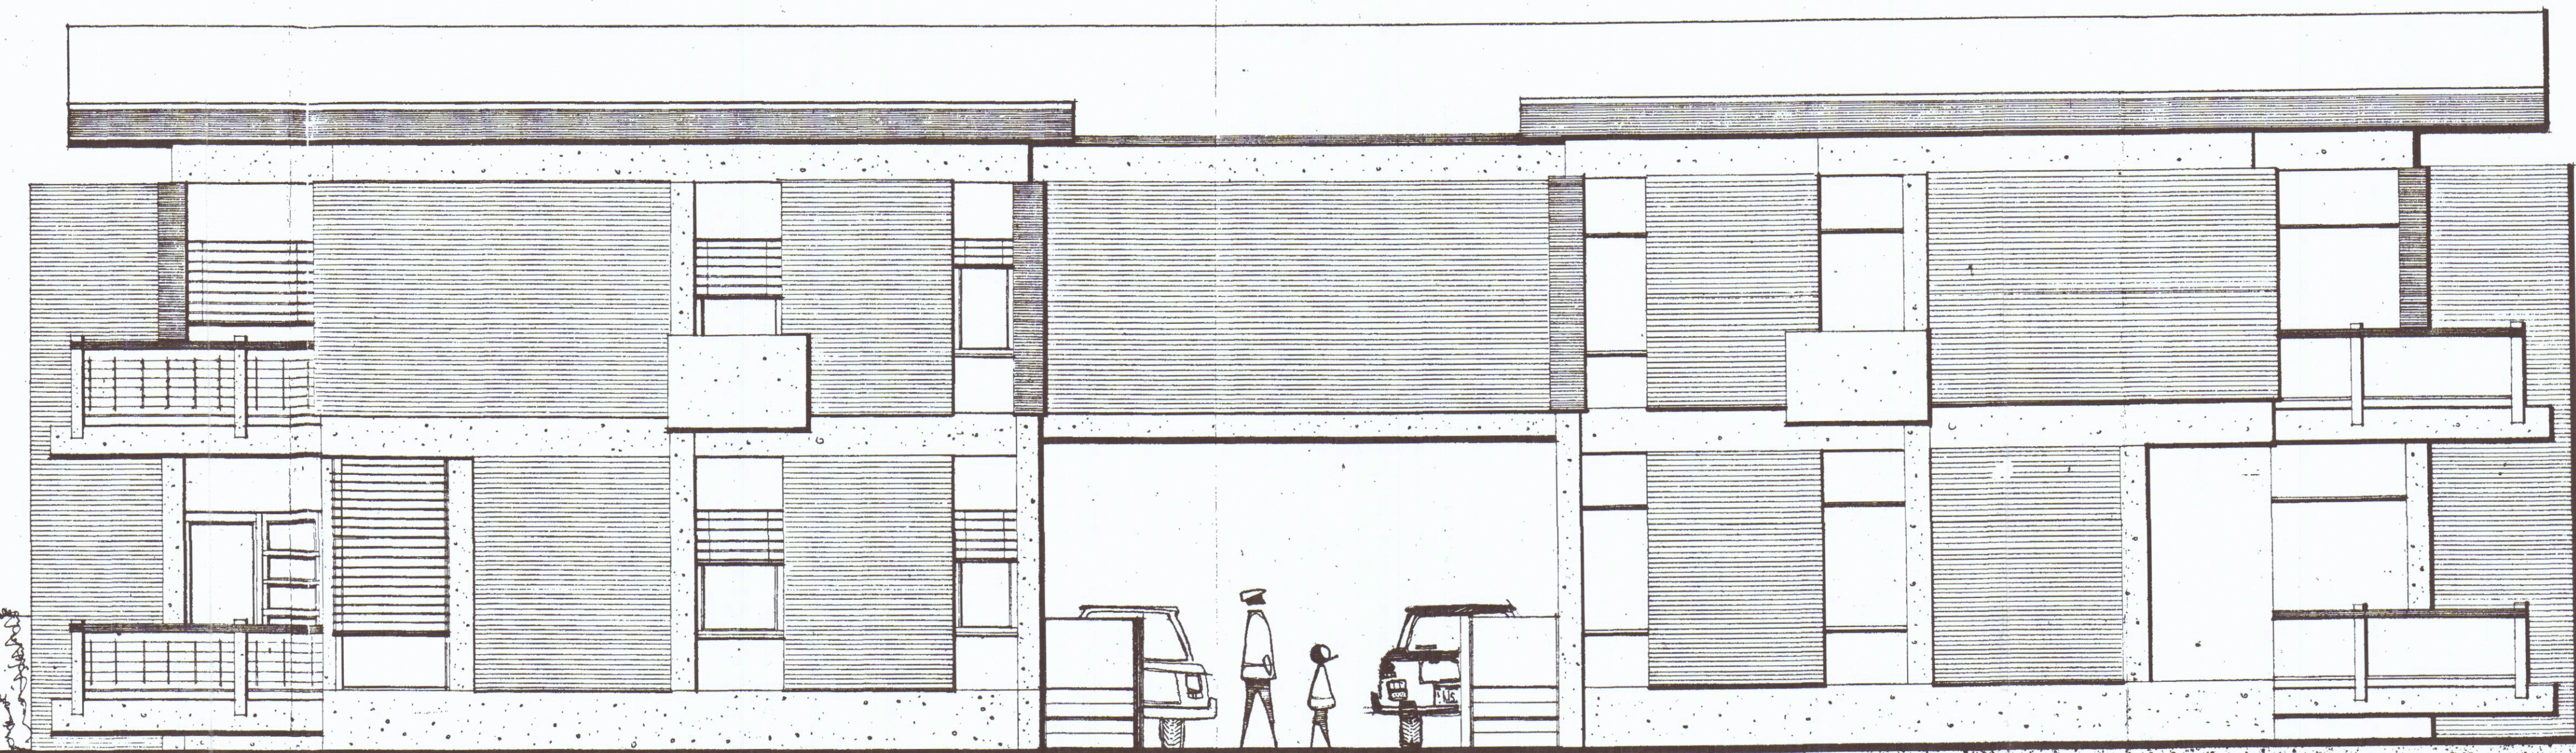

15 DIC. 1960



APPROVATO
SOPRINTENDENTE
C. B. S. S. S.

PROSPETTO . SUD-EST - SCALA . 1:50 -

Luigi Rossi
20-X-1960

di Carrara