


TAVOLA DI PROGETTO


3° VARIANTE

AL PROGETTO DI RISTRUTTURAZIONE
DI FABBRICATO DI ABITAZIONE SITO IN
MARINA DI CARRARA VIA BASSA 101


PROP. GEMALL SRL

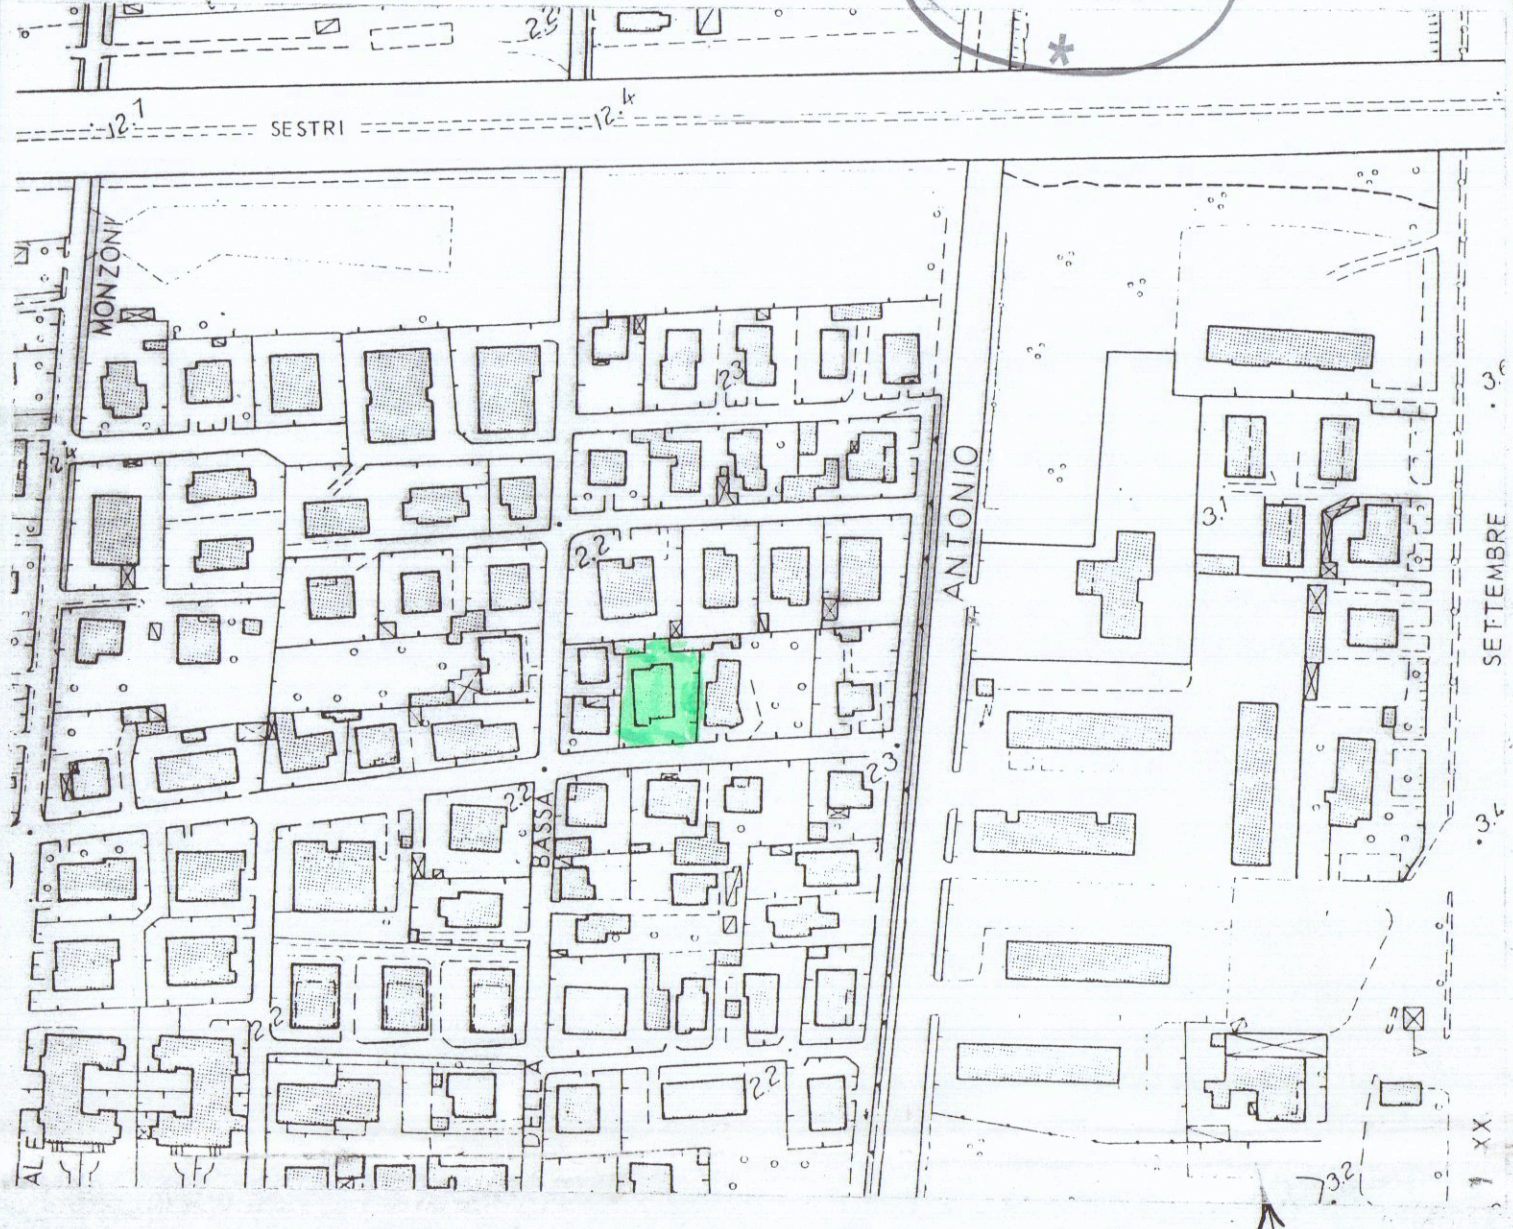

folii 97 1:1.000

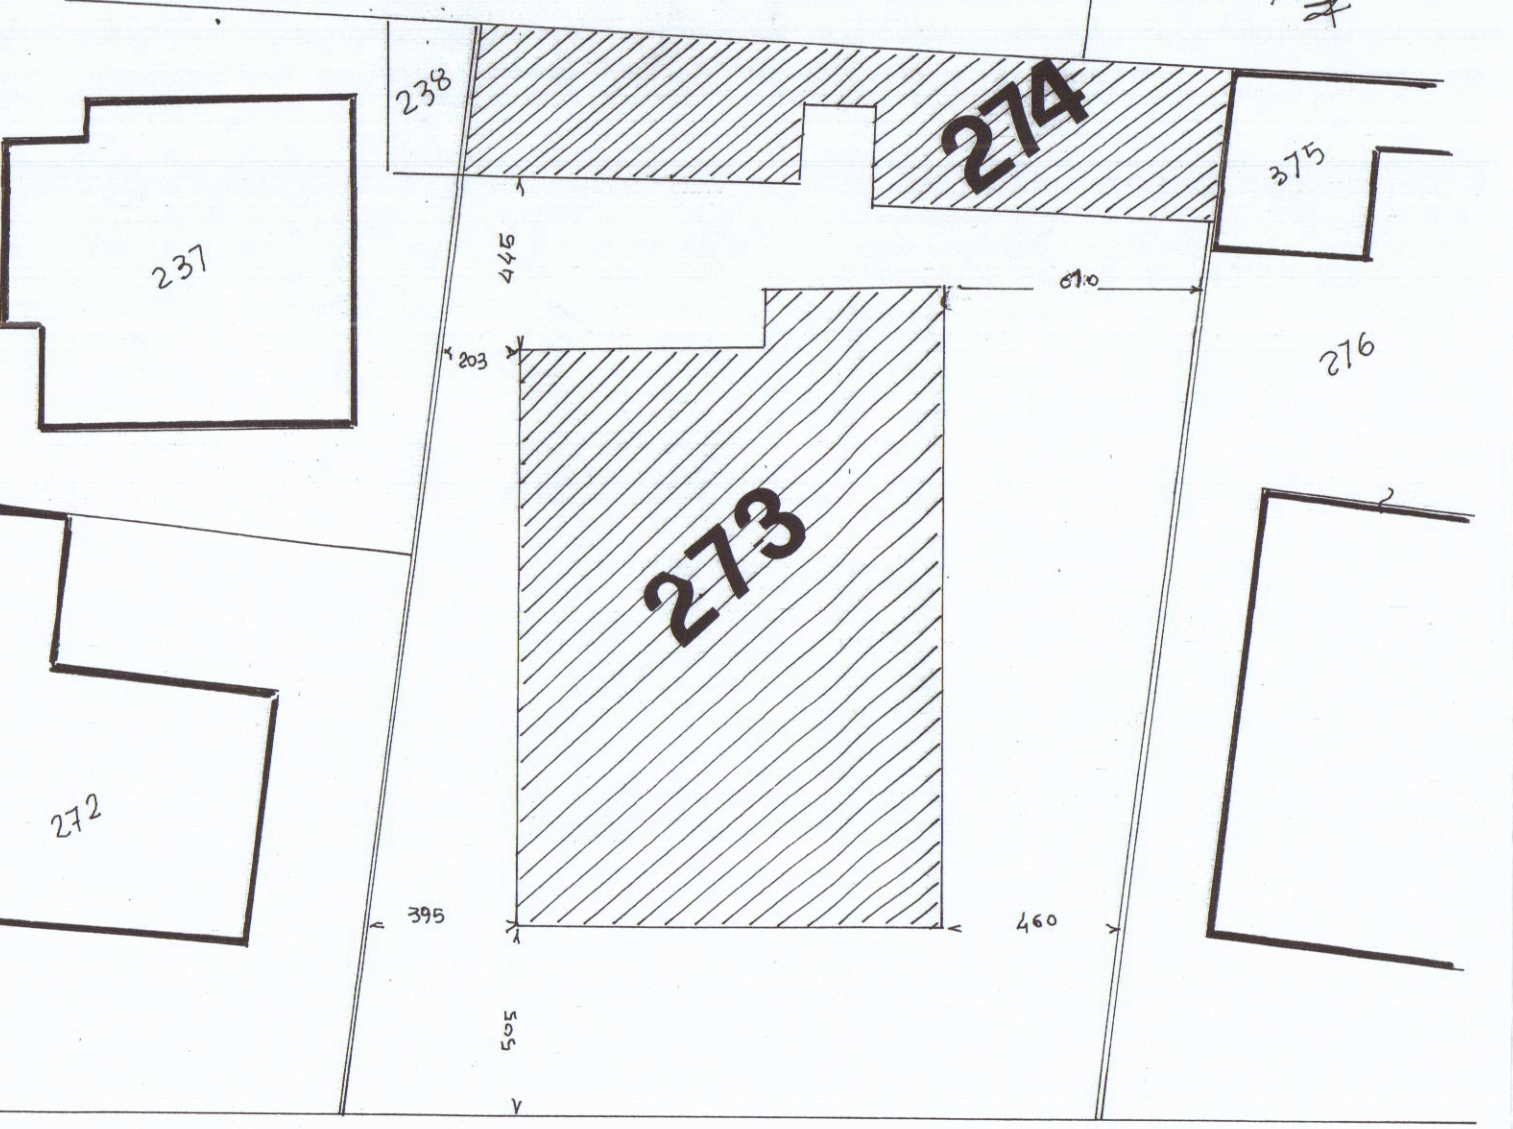

VIA VICINALE BASSA

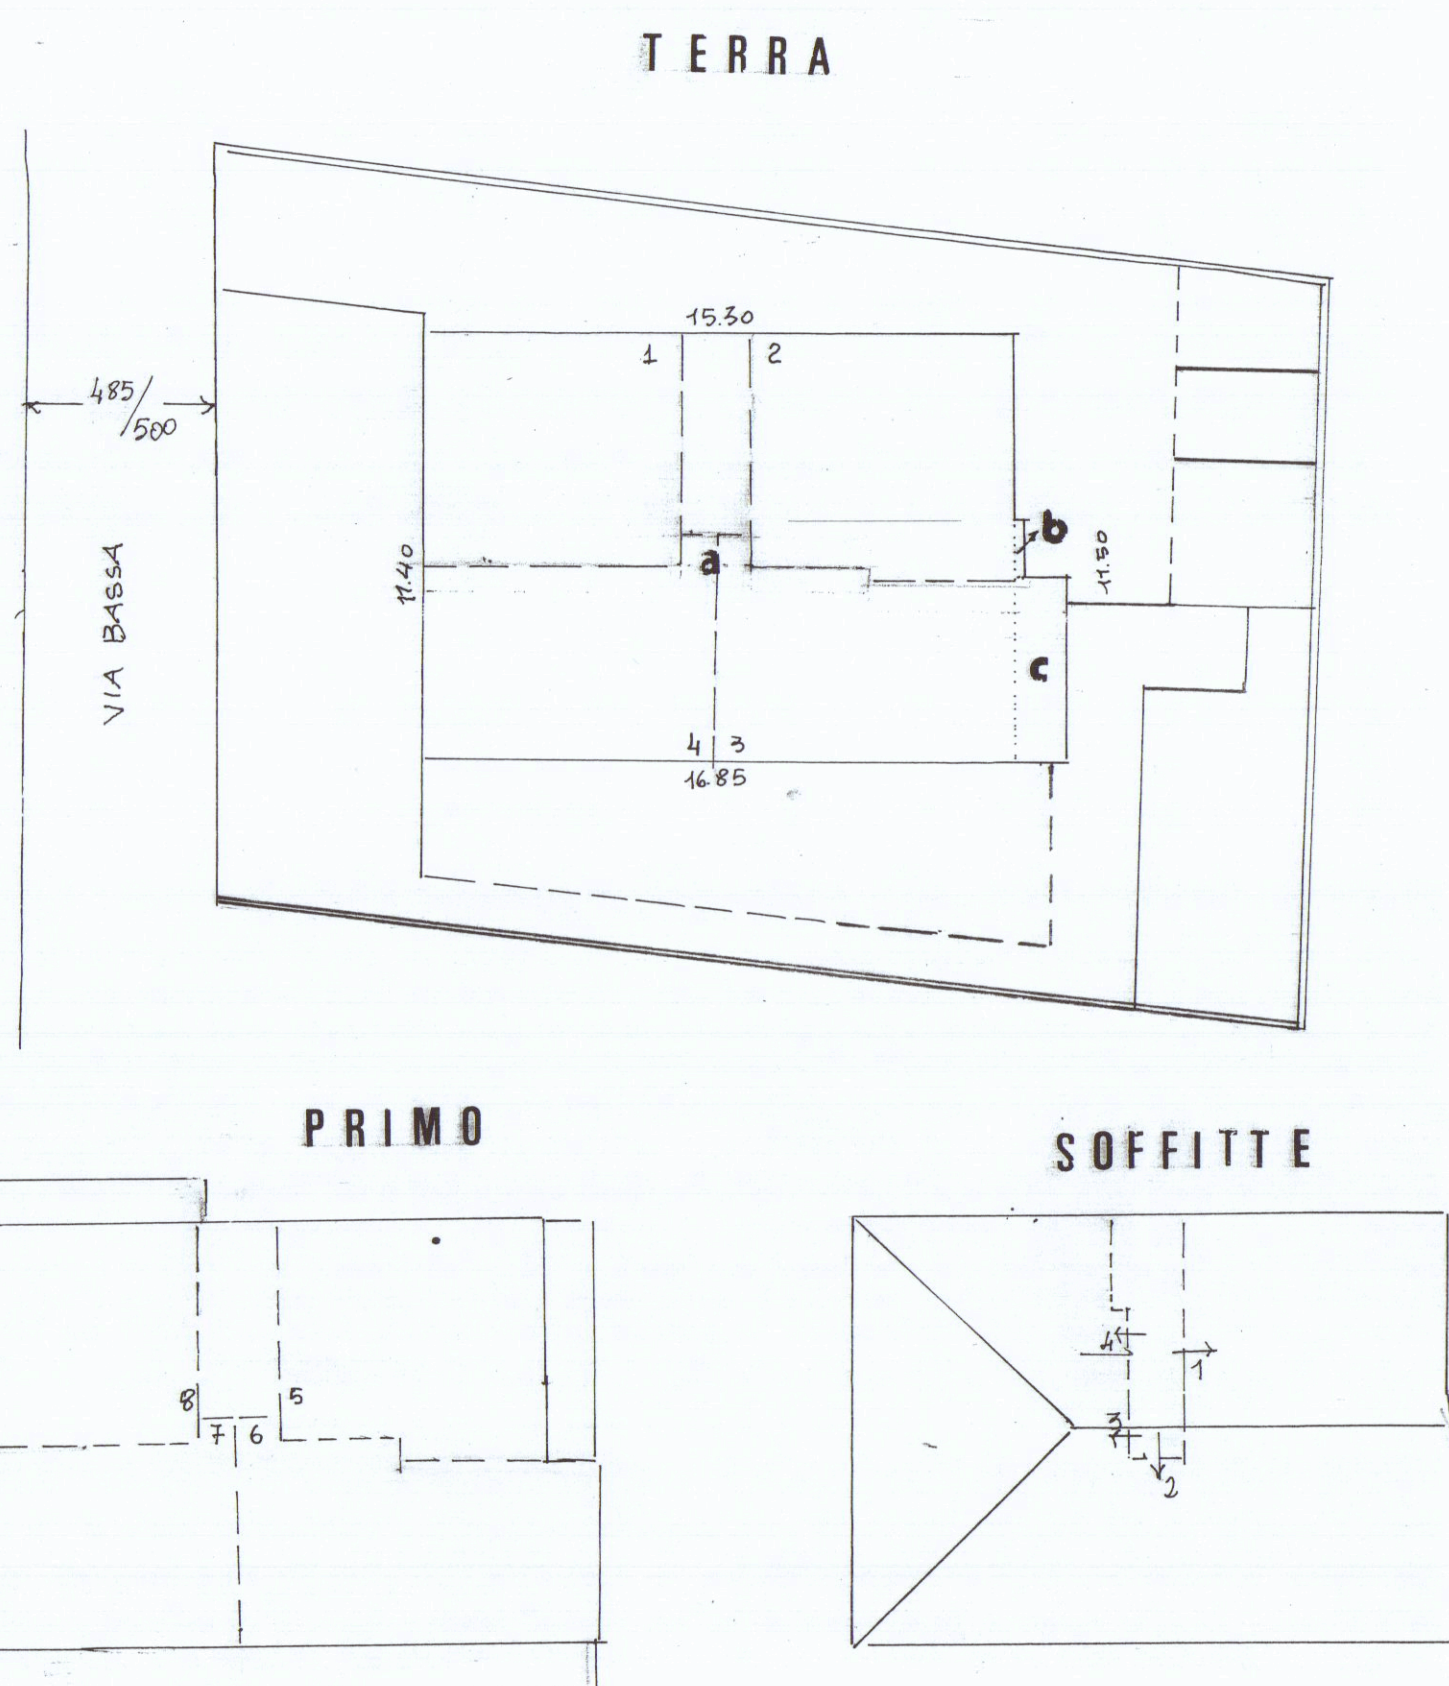

concessione

273 mq.500
SUP. COPERTA 1550 x 11,40 = mq. 174,12
055 x 1,40 = mq. 77,10
400 x 1,90 = mq. 760,00
182,05 x 11,750 = MC. 1332,87

274 mq.78
CASETTA mq. 10,0 x 3,00 = MC. 120,297
CANTINA, GARAGE mq. 31,20 x 2,10 = MC. 71,82
MC. 192,11
MC. 1561,98


variante

273
mq. 174,12
0,64
759
mq. 182,05 x h. 150 = MC. 1369,87
6,24
MC. 1363,63

274
CASETTA mq. 10,09 x 3 = 133,18
VNC mq. 3,00 x 8 = 180,00
GARAGE mq. 31,20 x 2,10 = MC. 71,82
MC. 197,66
MC. 1561,29




PIANTA DEL PIANO TERRA

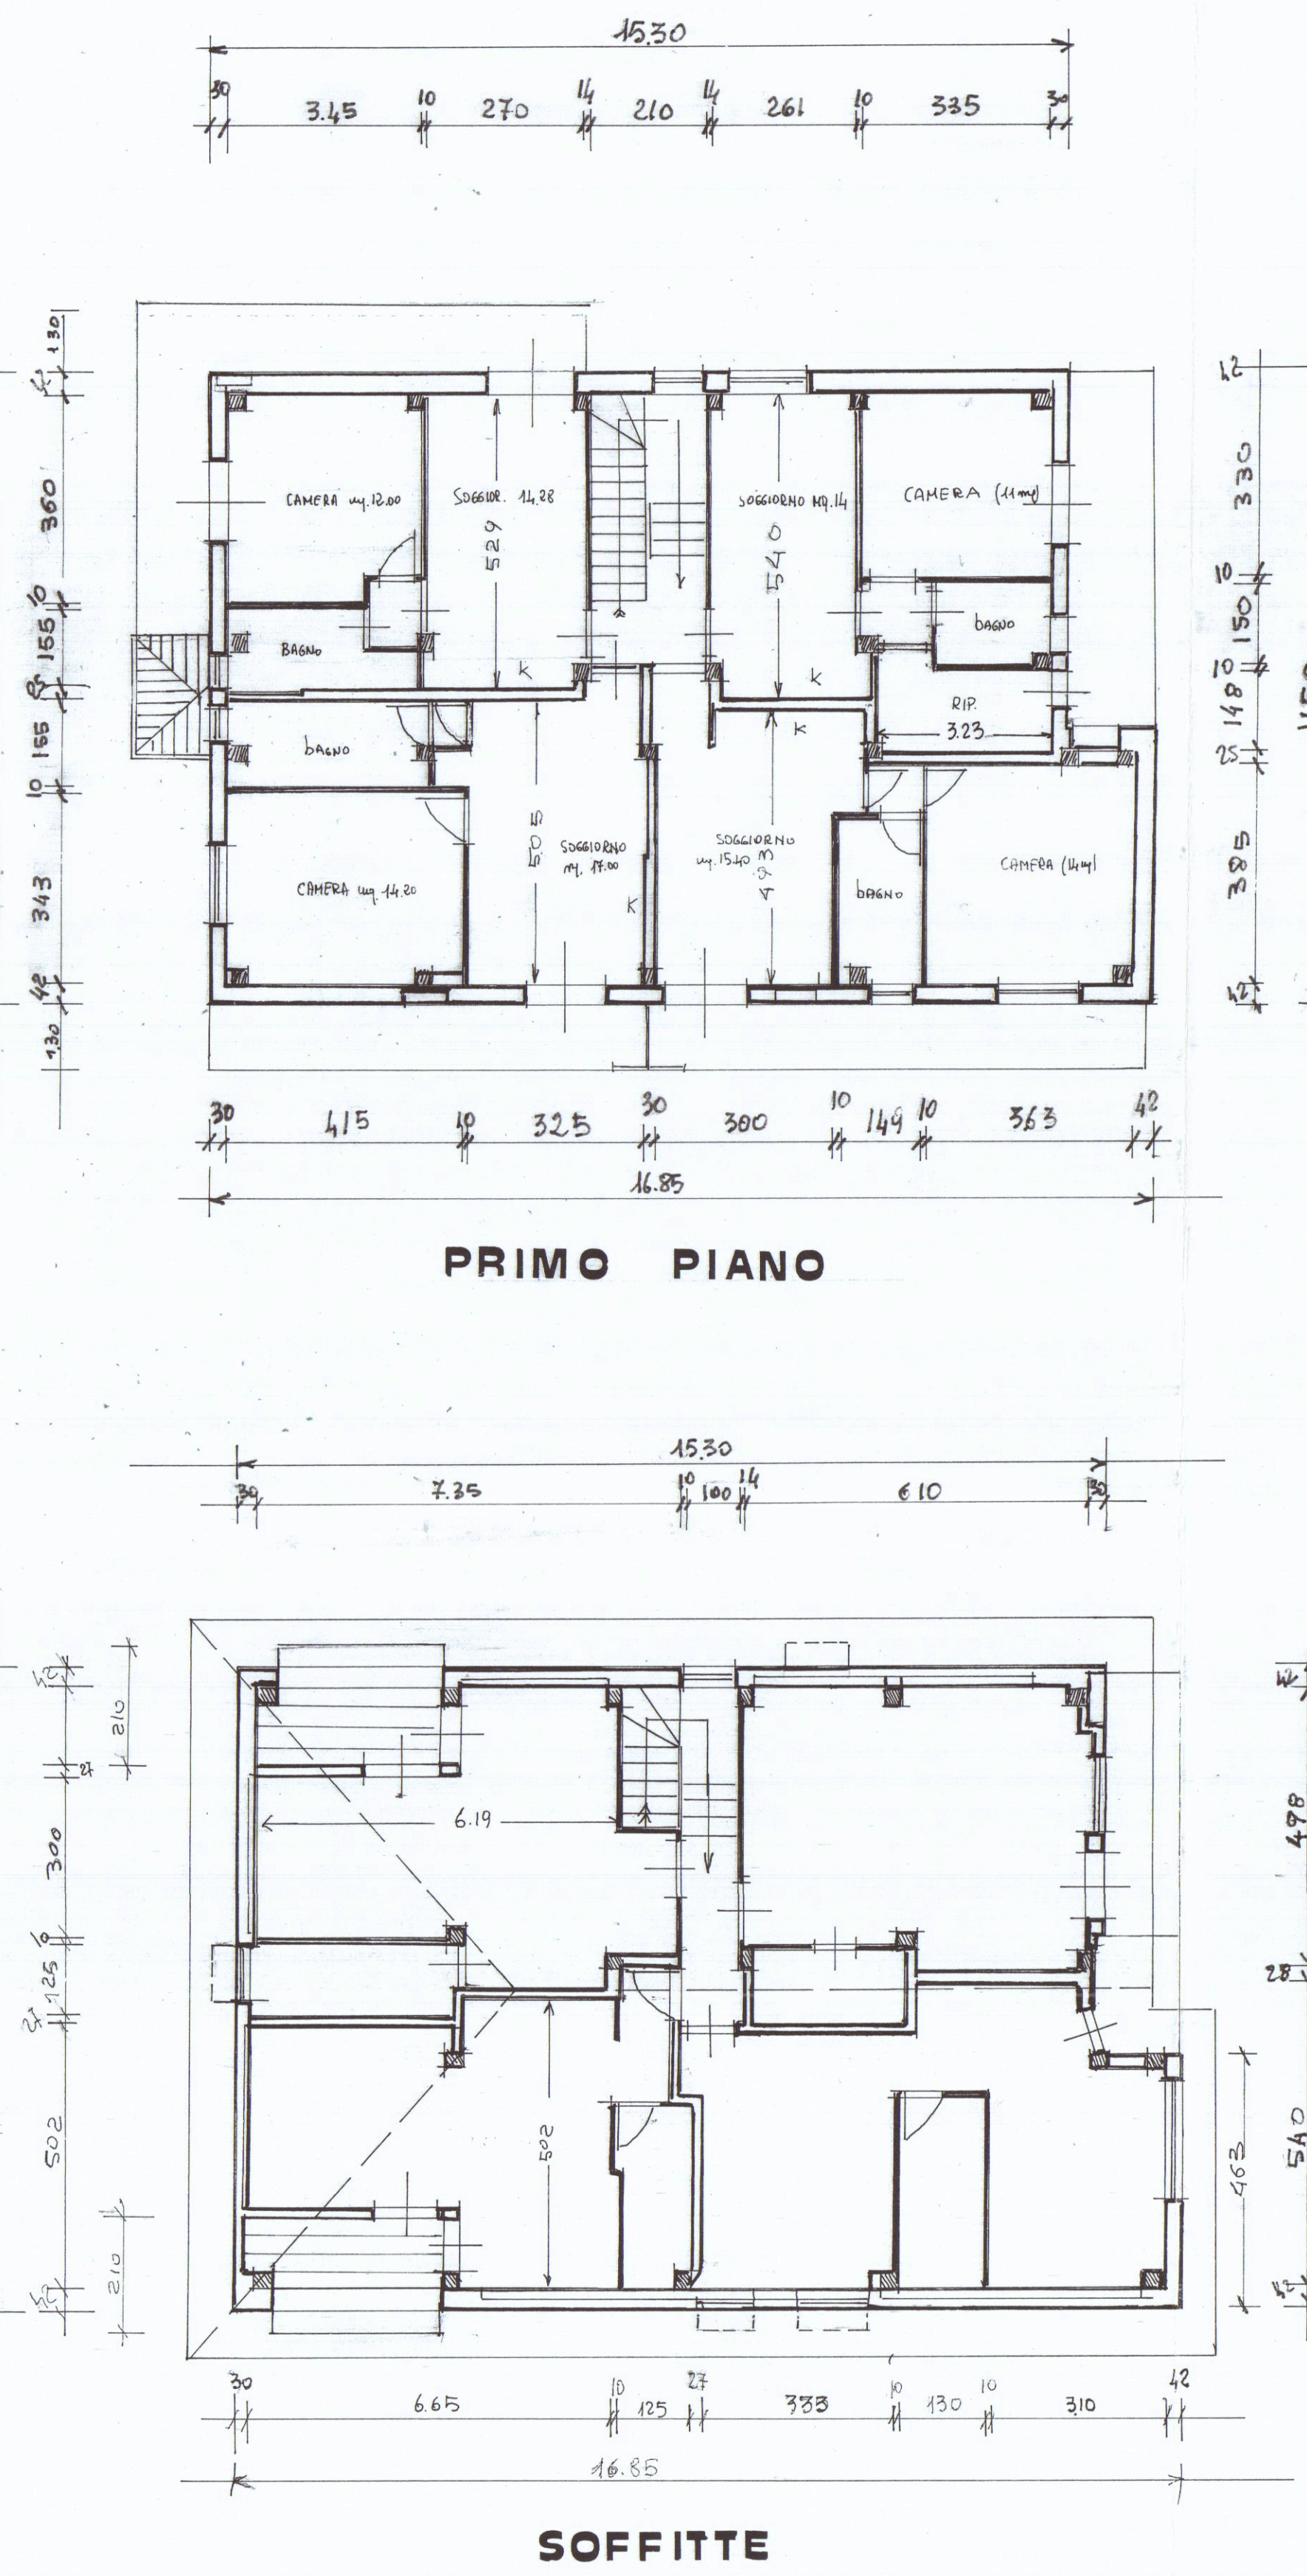


PRIMO PIANO


SOFFITTE

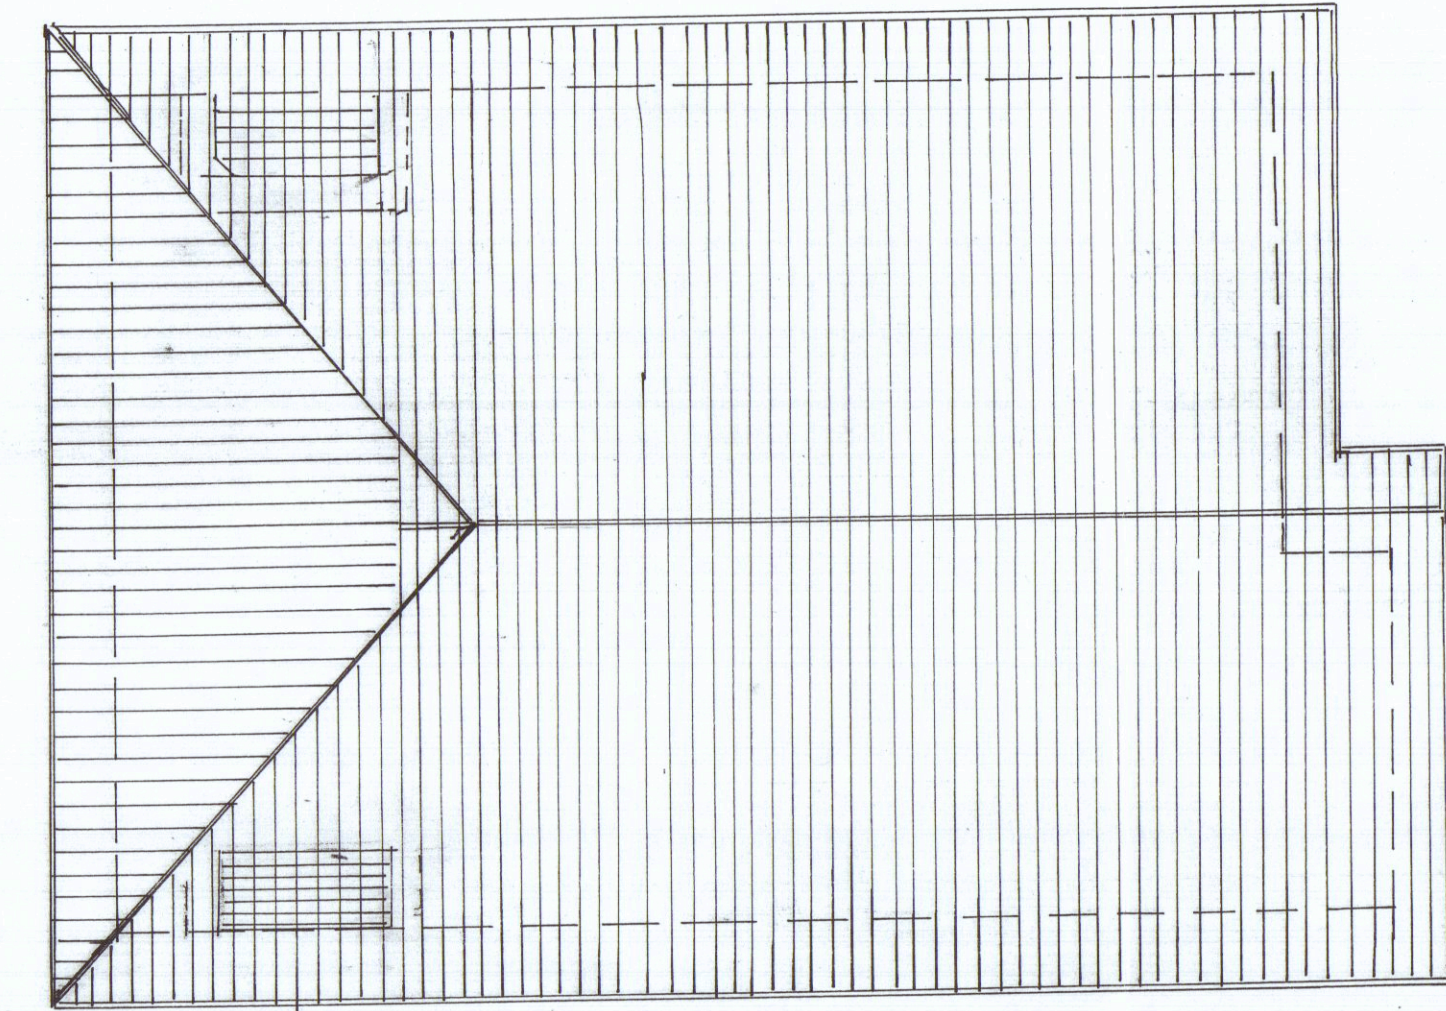


PIANTA DEL TETTO

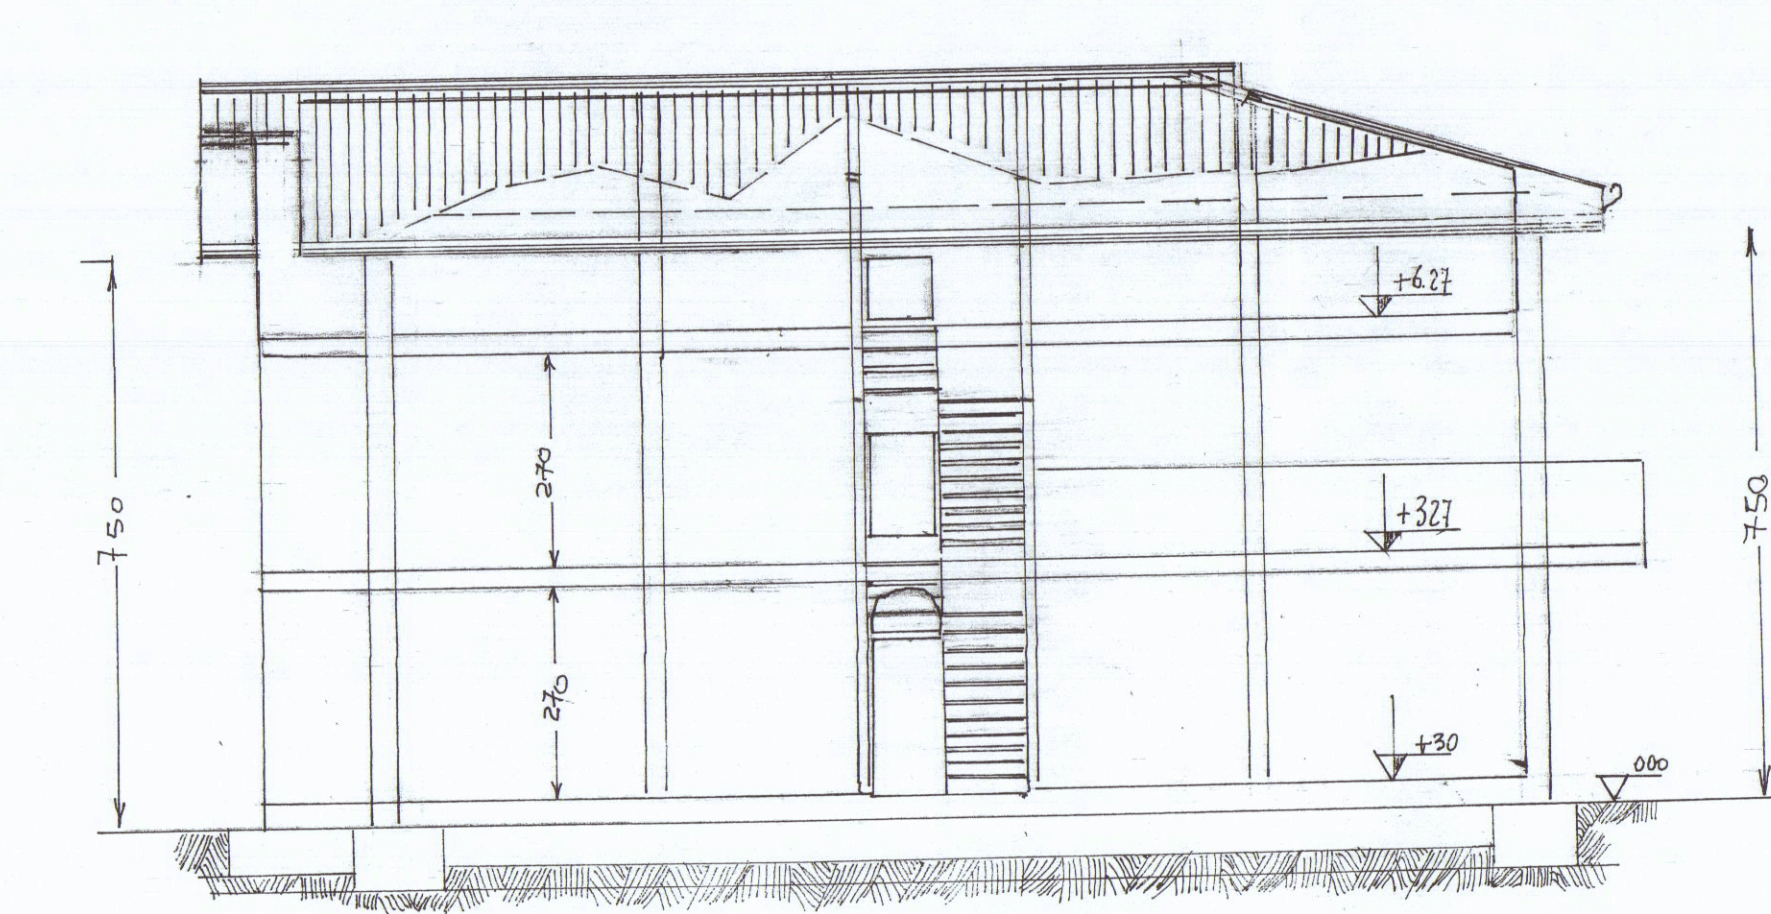


SEZIONE A:B

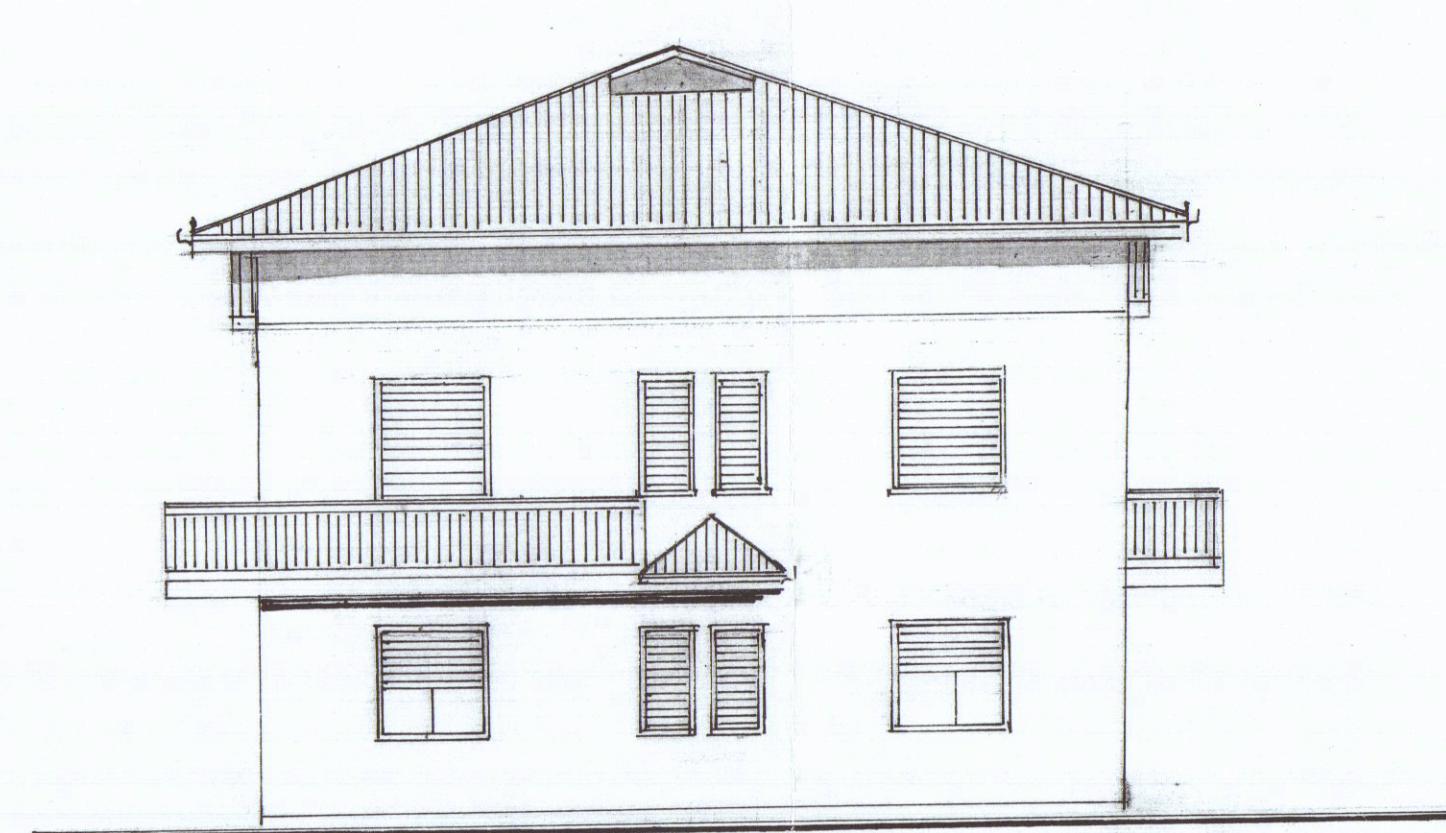

PROSPETTO LATO MARE

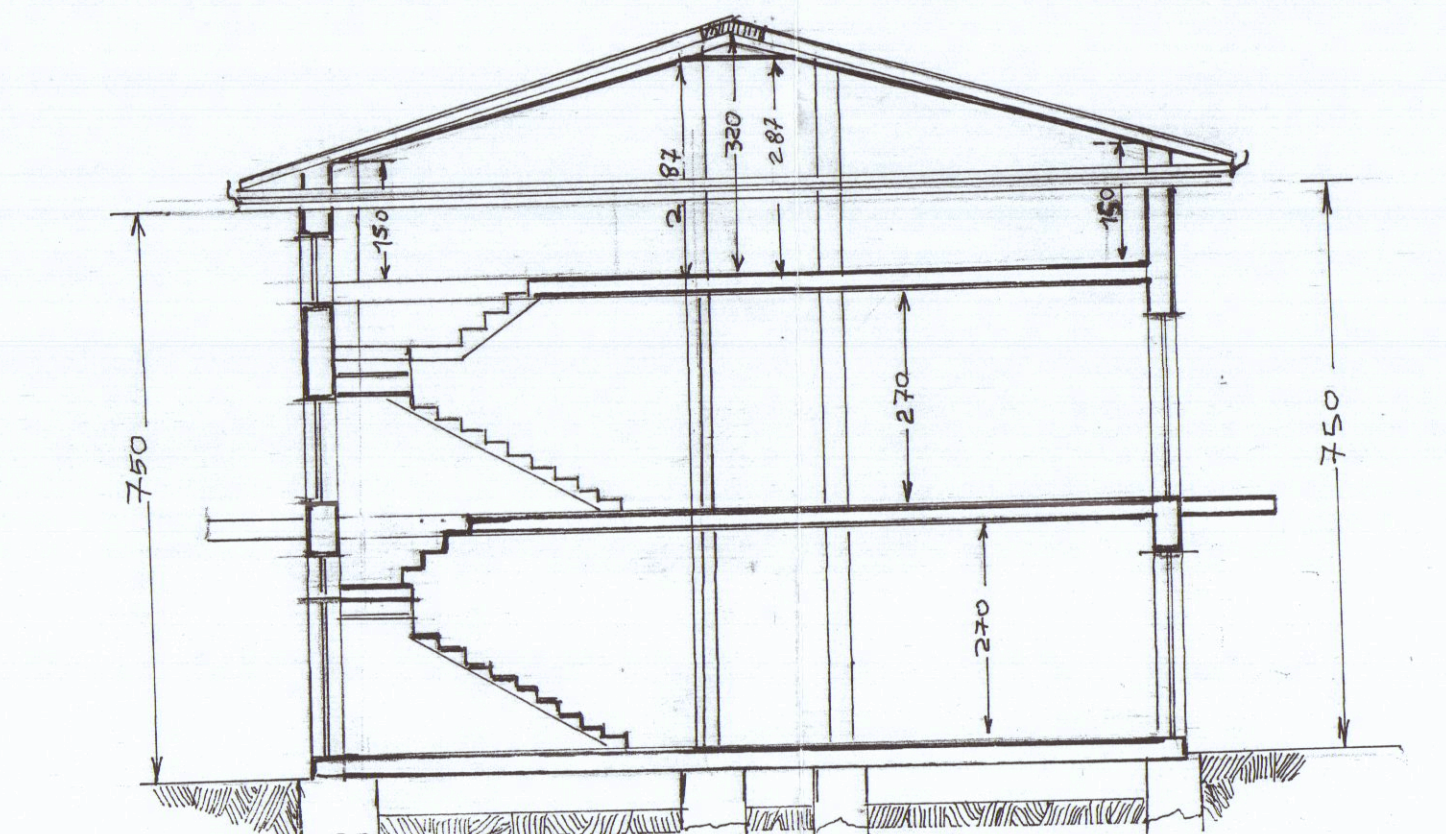


SEZIONE C:D

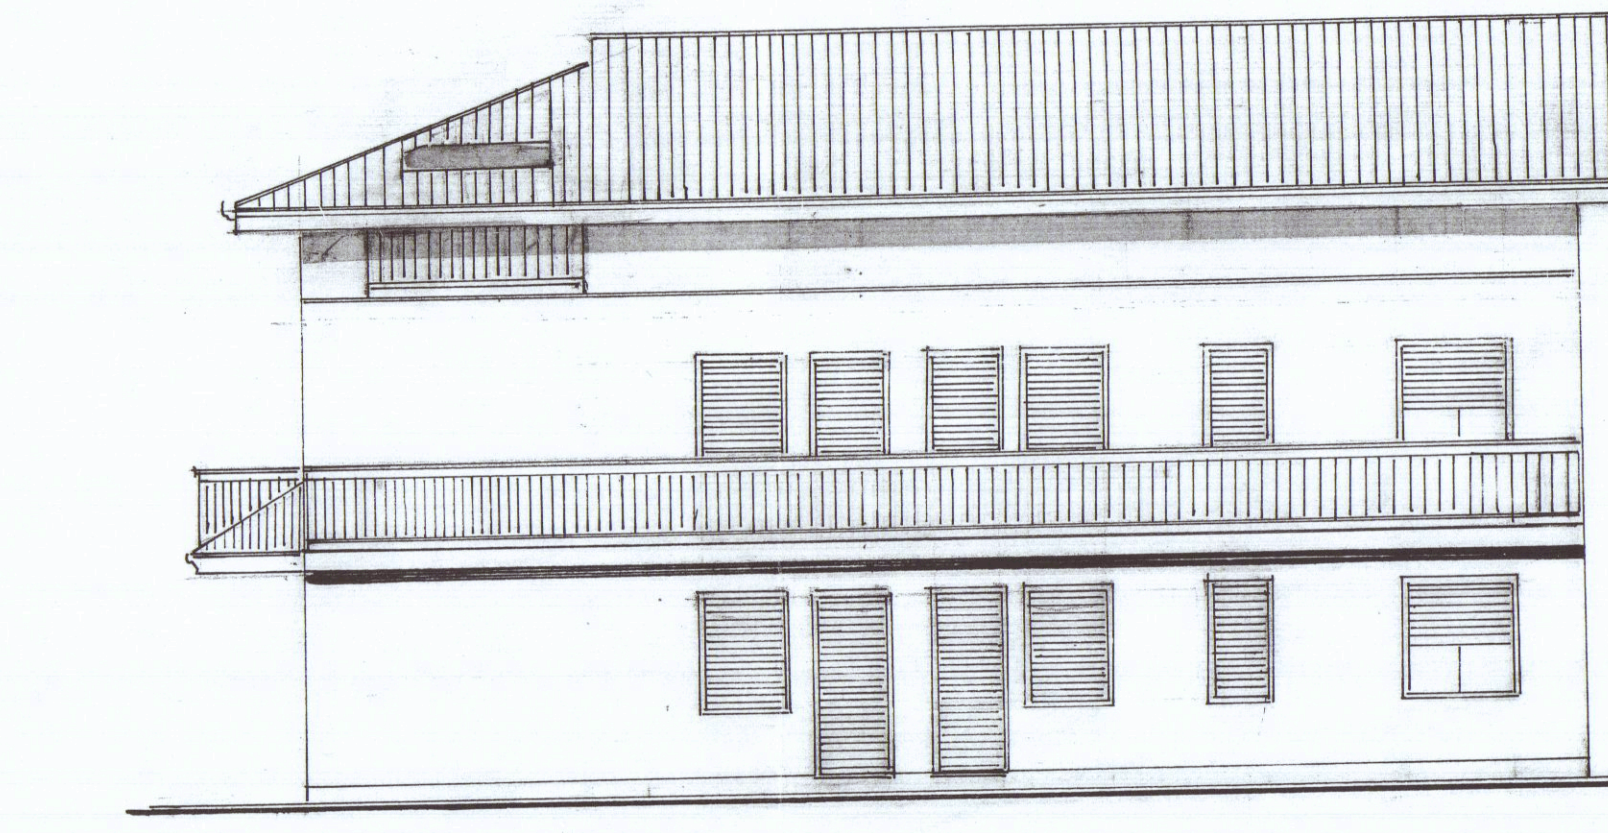

FIANCO DI LEVANTE



FIANCO DI PONENTE

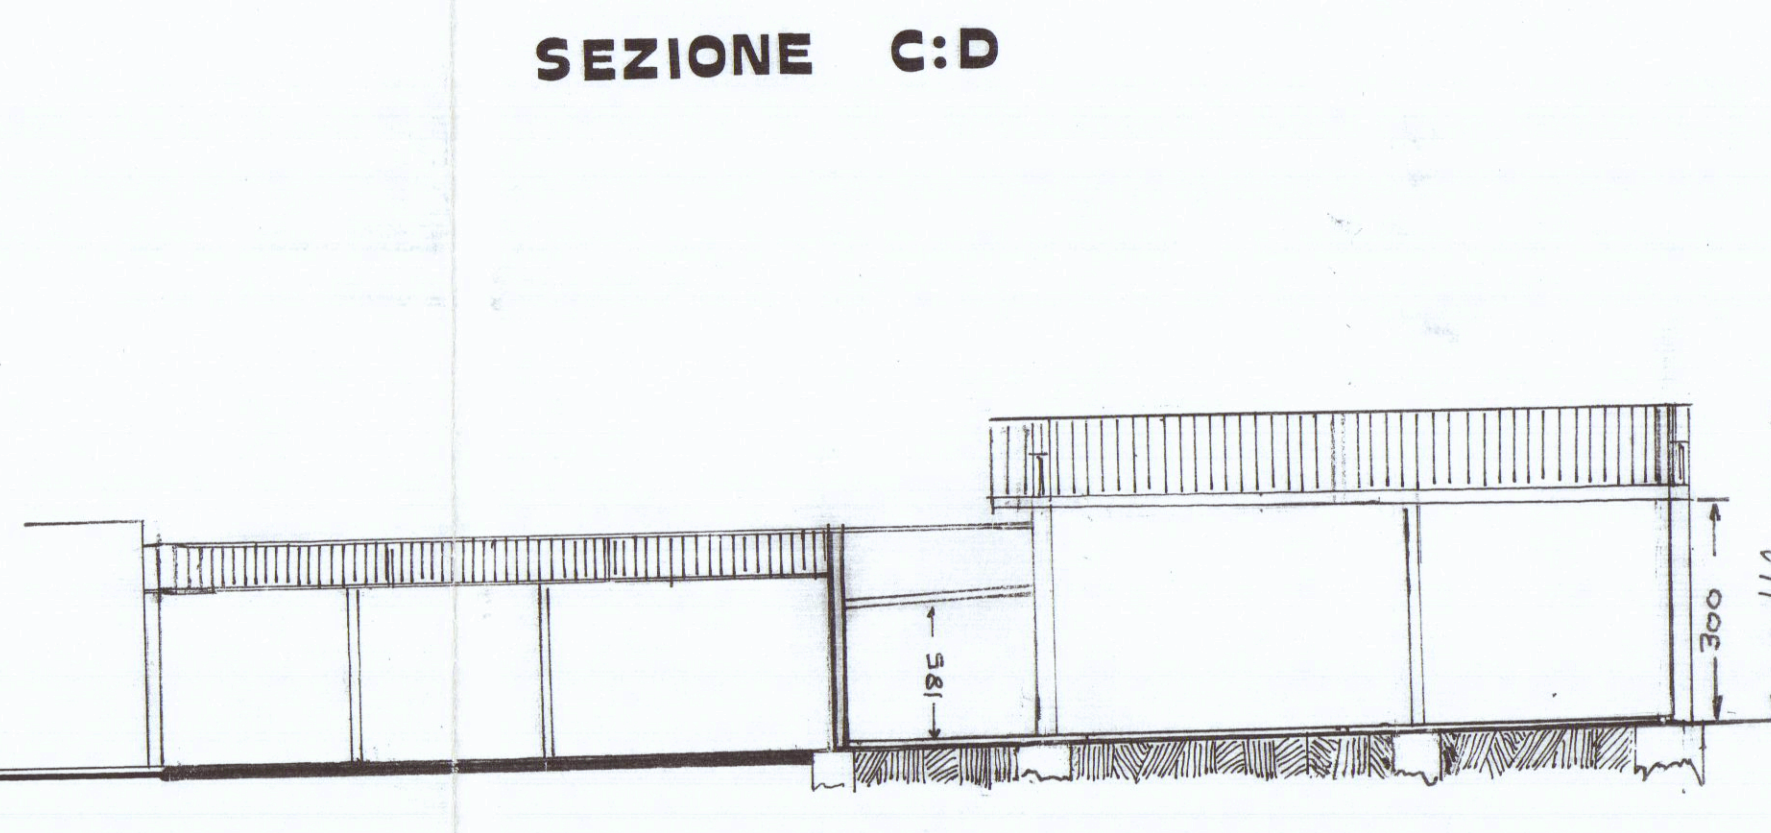

PROSPETTO RETRO-MONTE

SEZIONE C:D