



FEB. 1982
ORDINE DEGLI ARCHITETTI DI MASSA-CARRARA
d. ll. arch. PREGLIASCO FAUSTO 52
Cod. Fisc. P. V. F. 35722 B632C

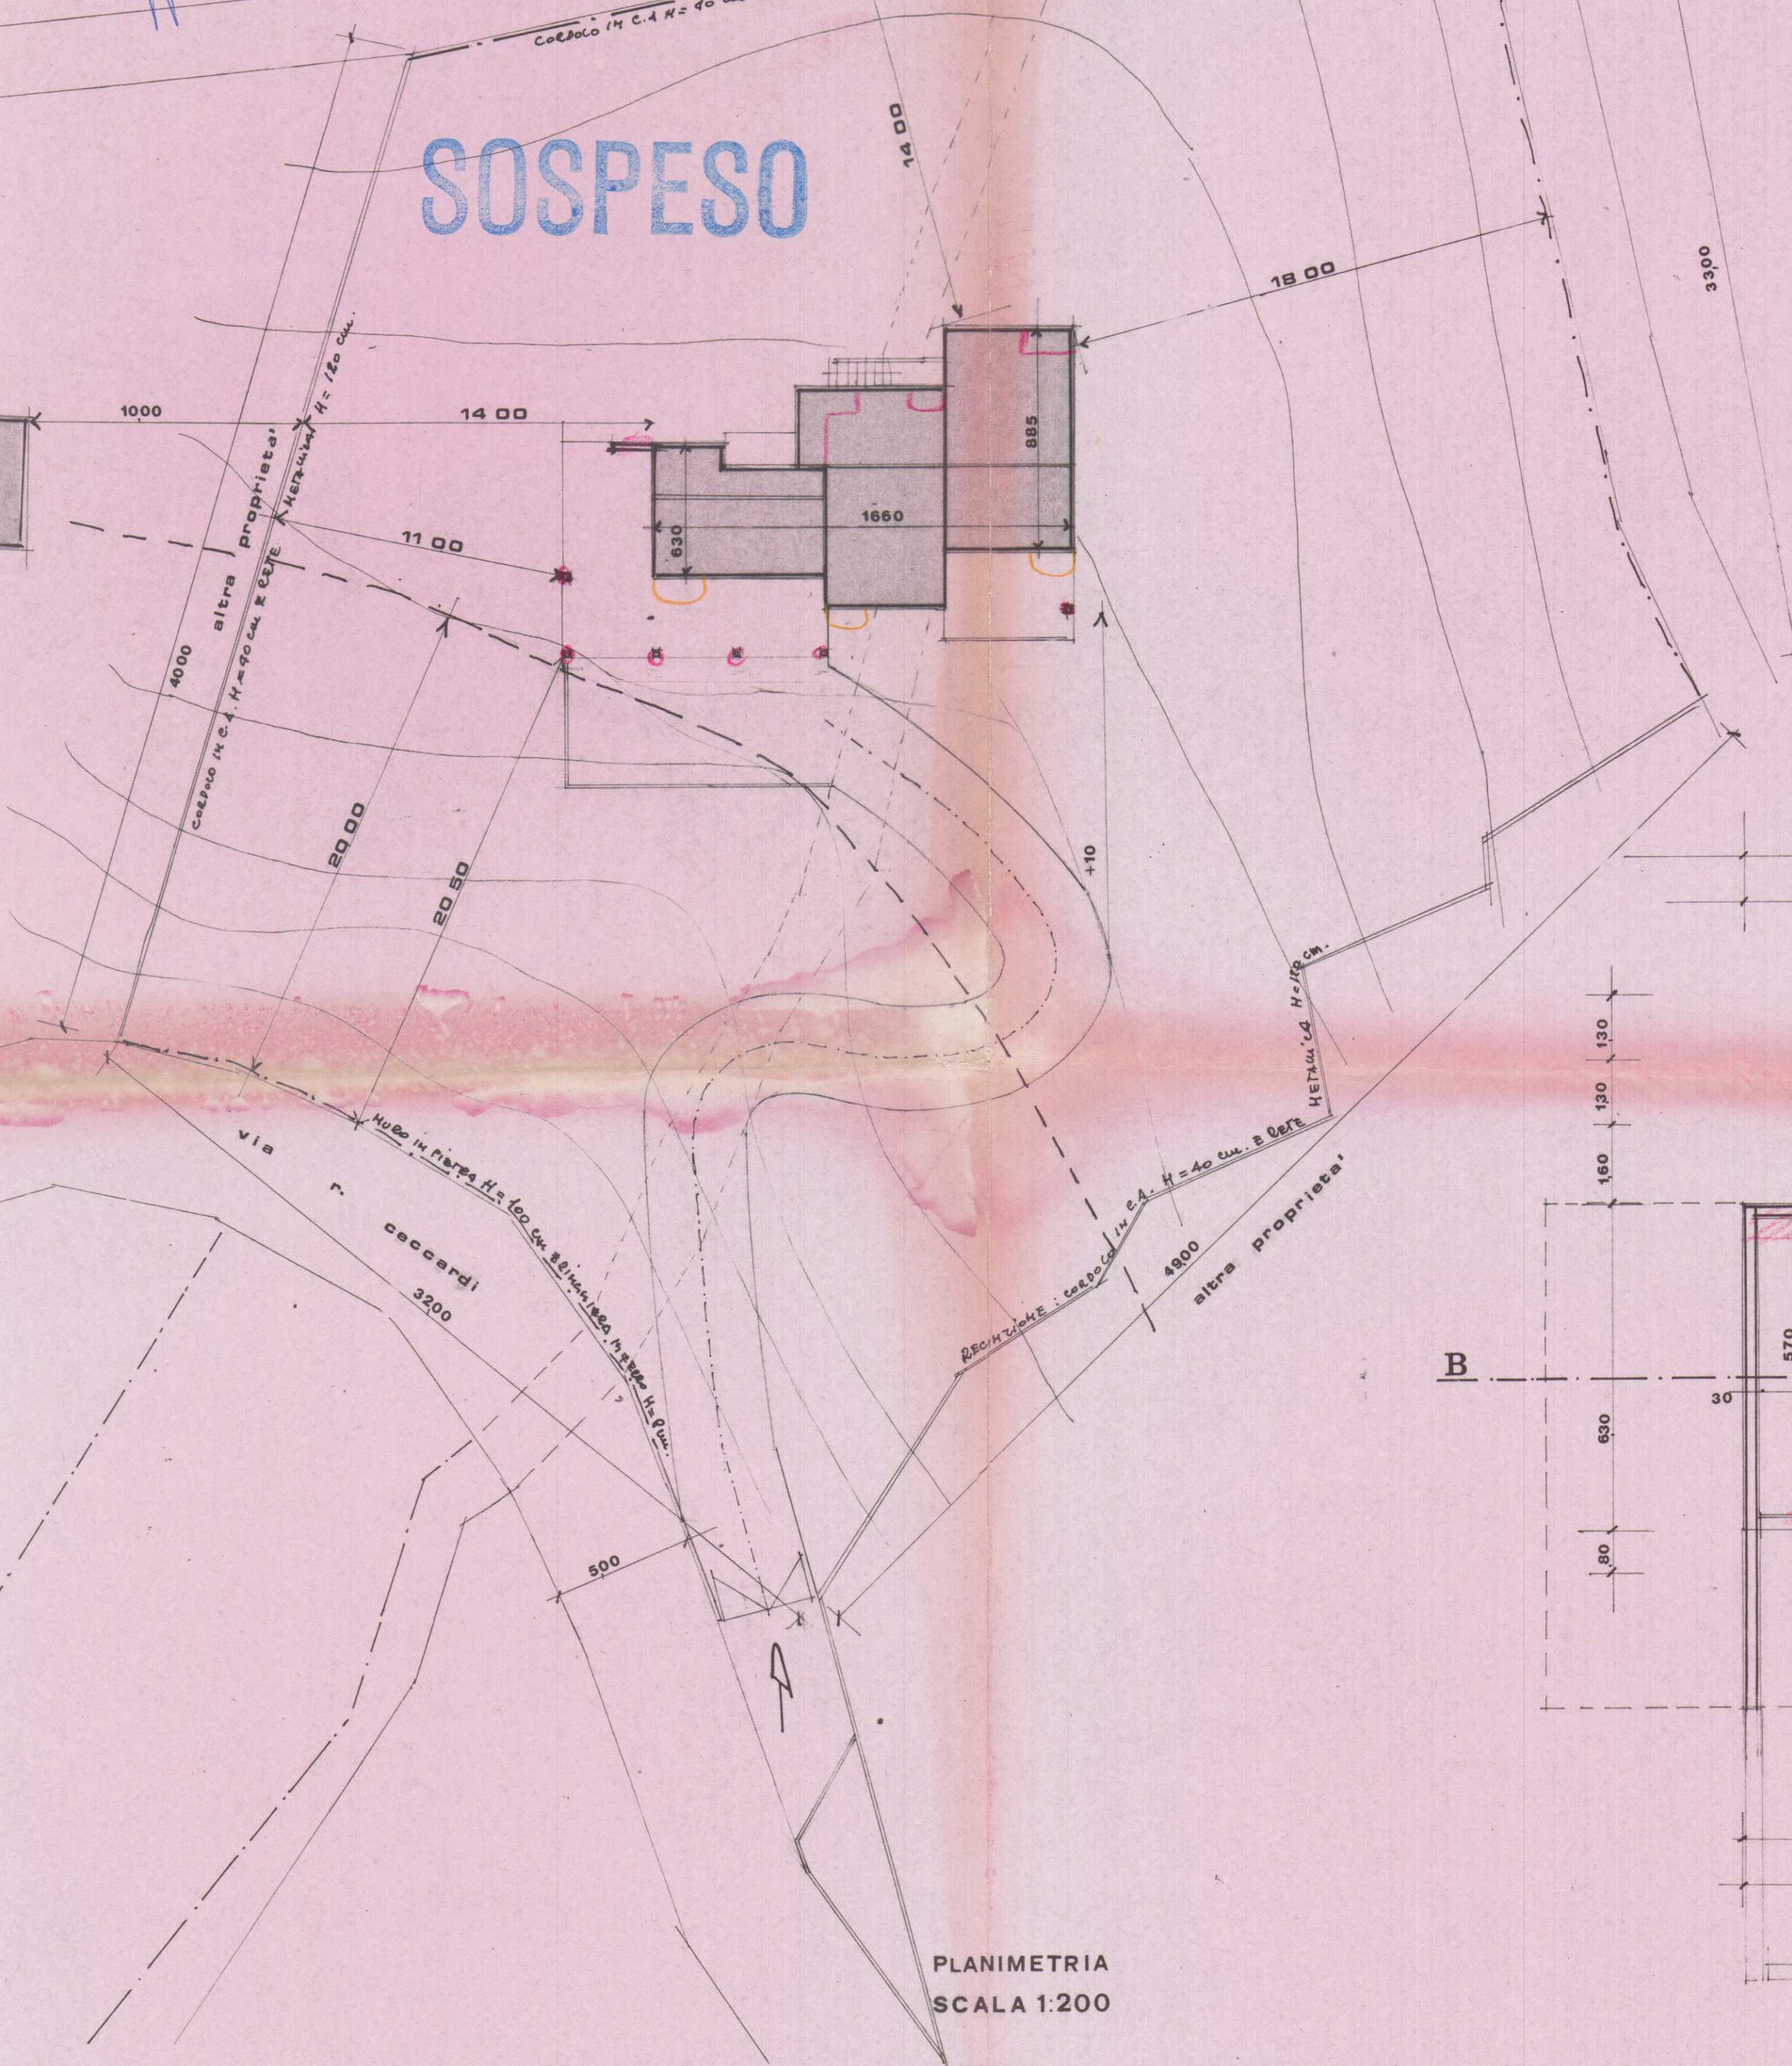


PLANIMETRIA
SCALA 1:200

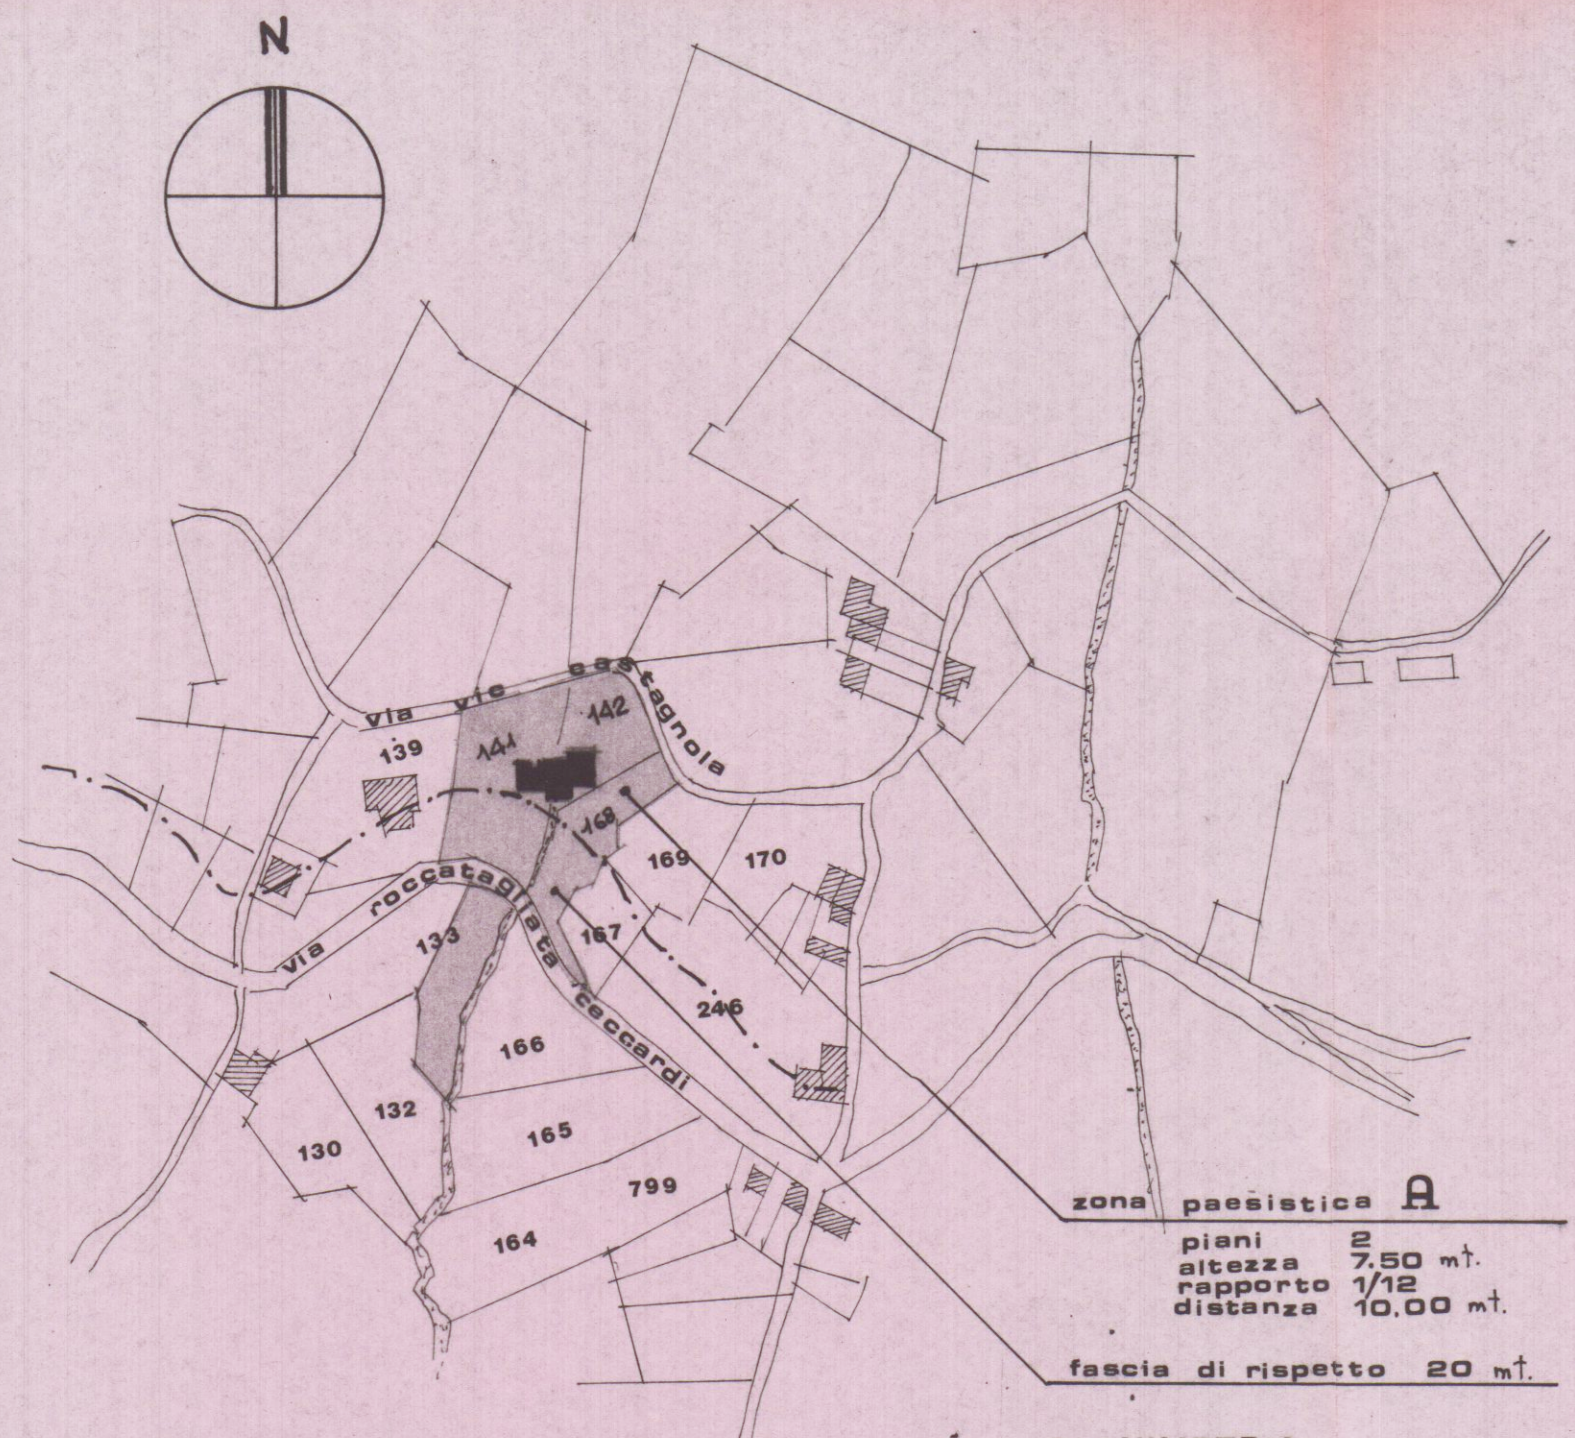

PLANIMETRIA
SCALA 1:2000
foglio n. 62

CALCOLO M² M³

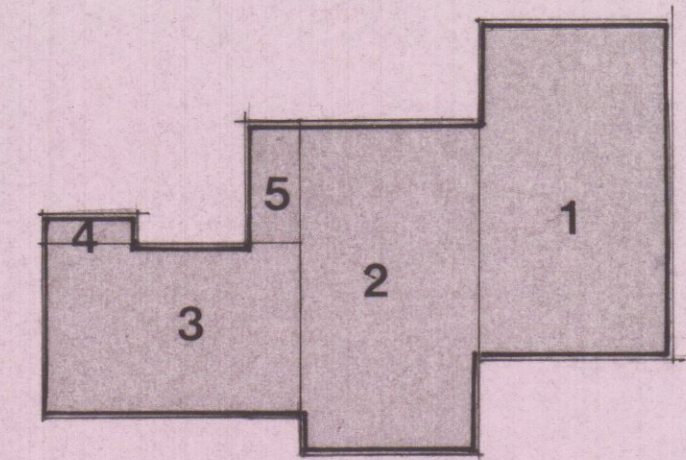

1	5,20 x 8,85 = M ² 4602	x h 7,50 = M ³ 345,15
2	4,70 x 8,70 = " 4089	x " = " 306,67
3	5,30 x 6,80 = " 3604	x 6,50 = " 234,26
4	10,00 x 2,80 = " 280	x " = " 18,20
5	1,30 x 2,50 = " 325	x " = " 21,12
superficie coperta M ² 129		M ³ 925,40 volume totale

